

WIGAN BOROUGH COUNCIL

THE WIGAN BOROUGH (DECRIMINALISATION OF PARKING)
(VARIOUS ROADS IN WIGAN BOROUGH) (TRAFFIC REGULATION CONSOLIDATION)
ORDER 2004
(AMENDMENT NO. 166 ORDER 2009)

Wigan Borough Council, in exercise of its powers under Section 1 of the Road Traffic Regulation Act 1984 and the Traffic Management Act 2004, hereby makes the following Order

1. This Order may be cited as the Wigan Borough (Decriminalisation of Parking) (Various Roads in Wigan Borough) (Traffic Regulation Consolidation) Order 2004 (Amendment No.166) Order 2009 and shall come into operation on 20 July 2009.
2. Wigan Borough (Decriminalisation of Parking) (Various Roads in Wigan Borough)(Traffic Regulation Consolidation) Order 2004 (as amended) is hereby further amended as follows:-

- (a) In relation to Schedule One, the following entries shall be deleted from Schedule One of the Order:-

Stone Cross Lane North, Lowton	South East	Its junction with Church Lane	For a distance of 32 metres in a south westerly direction
Stone Cross Lane North, Lowton	East	A point 15 metres north of its junction with Newlands Drive	A point 15 metres south of its junction with Newlands Drive

- (b) In relation to Schedule One, the following entry shall be added to Schedule One of the Order:-


Stone Cross Lane North, Lowton	South East	Its junction with Church Lane	A point 15 metres south of its junction with Newlands Drive
--------------------------------	------------	-------------------------------	---


3. Save as provided in relation to the above amendments Wigan Borough (Decriminalisation of Parking) (Various Roads in Wigan Borough)(Traffic Regulation Consolidation) Order 2004 (as amended) shall remain in force.

Dated this 29th day of JUNE 2009


EXECUTED as a DEED by affixing THE
COMMON SEAL of WIGAN BOROUGH
COUNCIL in the presence of:

)
)
)


Service Director Borough Solicitor
CHIEF LEGAL OFFICER

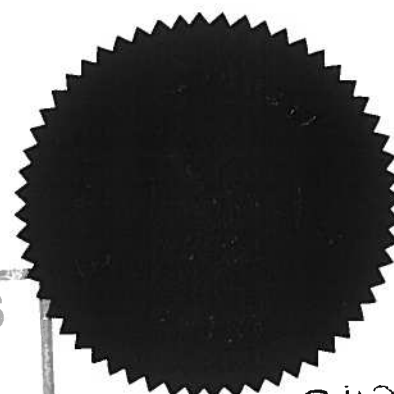

342/09

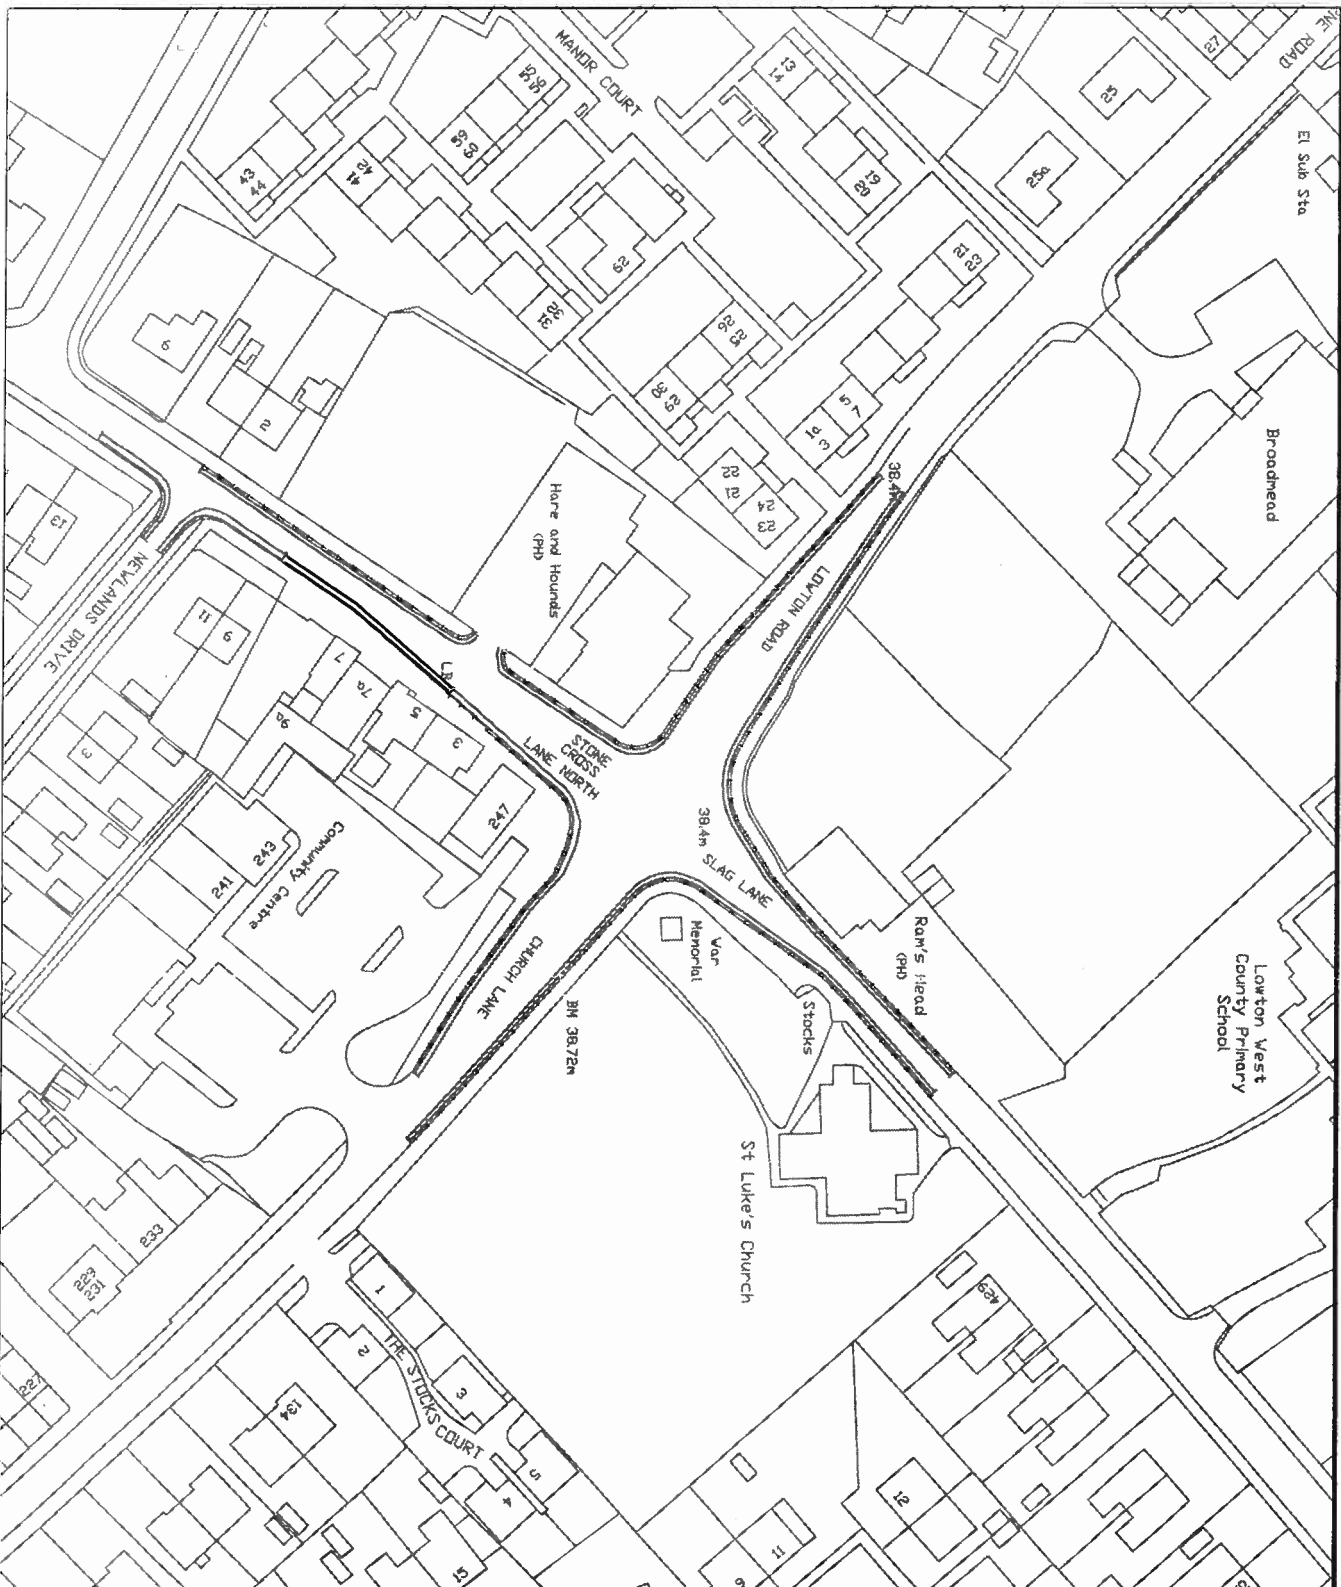

ENVIRONMENTAL SERVICES DEPARTMENT
Stone Cross Lane North
Lowton

Proposed Prohibition of Waiting

DRAWING NUMBER
1

DRAWN: DJO CHECKED: RO

DATE: Feb 09 SCALE: As Shown

Environmental Services Department
(Engineering - Highways Services)

Wigan Council
P.O. Box 66
New Buildings
Market Street
Wigan
WN1 1RP
Tel: 01942 244911
Fax: 01942 404210



AMENDMENTS DATE

Based upon the Ordnance Survey mapping with the permission of the Controller of Her Majesty's Stationery Office. Crown Copyright. Unauthorised reproduction infringes Crown Copyright and may lead to prosecution or civil proceedings. Wigan MBC Licence No. 10007678

Proposed Prohibition of Waiting

Existing Prohibition of Waiting and No Loading 7.30am-9.30am and 4pm-6.30pm

Existing Prohibition of Waiting

PARKING SERVICES

REC 30 JUN 2009

REFERRED