

WIGAN BOROUGH COUNCIL

WIGAN BOROUGH(DECriminalISATION OF PARKING)
(VARIOUS ROADS IN WIGAN BOROUGH) (TRAFFIC REGULATION CONSOLIDATION)
ORDER 2004
(AMENDMENT NO.174) ORDER 2009

Wigan Borough Council, in exercise of its powers under Section 1 of the Road Traffic Regulation Act 1984 and the Traffic Management Act 2004, hereby makes the following Order:-

1. This Order may be cited as the Wigan Borough (Decriminalisation of Parking) (Various Roads in Wigan Borough) (Traffic Regulation Consolidation) Order 2004 (Amendment No.174) Order 2009 and shall come into operation on 29 March 2010.
2. Wigan Borough (Decriminalisation of Parking) (Various Roads in Wigan Borough)(Traffic Regulation Consolidation) Order 2004 (as amended) is hereby further amended as follows:-

- (a) In relation to Schedule Ten, the following entry shall be deleted from Schedule Ten of to the Order:-

Garswood Street, Ashton	West	From a point 15 metres north of its junction with Gerard Street, Ashton	To a point 33 metres north of its junction with Gerard Street, Ashton	N/A	N/A	Monday to Saturday 8.00 am to 6.00 pm
-------------------------	------	---	---	-----	-----	--

- (b) In relation to Schedule Ten, the following entry shall be added to Schedule Ten of the Order:-

Garswood Street, Ashton	West	From a point 22 metres north of its junction with Gerard Street, Ashton	To a point 33 metres north of its junction with Gerard Street, Ashton	N/A	N/A	Monday to Saturday 8.00 am to 6.00 pm
-------------------------	------	---	---	-----	-----	--

- (c) In relation to Schedule Fourteen, the following entry shall be added to Schedule Fourteen of the Order:-

Garswood Street, Ashton	West	From a point 15 metres north of its junction with Gerard Street, Ashton	To a point 22 metres north of its junction with Gerard Street, Ashton	On any day 7.00am to 6.00pm		
-------------------------	------	---	---	-----------------------------	--	--

3. Save as provided in relation to the above amendments Wigan Borough (Decriminalisation of Parking) (Various Roads in Wigan Borough)(Traffic Regulation Consolidation) Order 2004 (as amended) shall remain in force.

Dated this 3RD day of March

2010


EXECUTED as a DEED by affixing THE)
COMMON SEAL of WIGAN BOROUGH)
COUNCIL in the presence of:)



Service Director Borough Solicitor



120/10

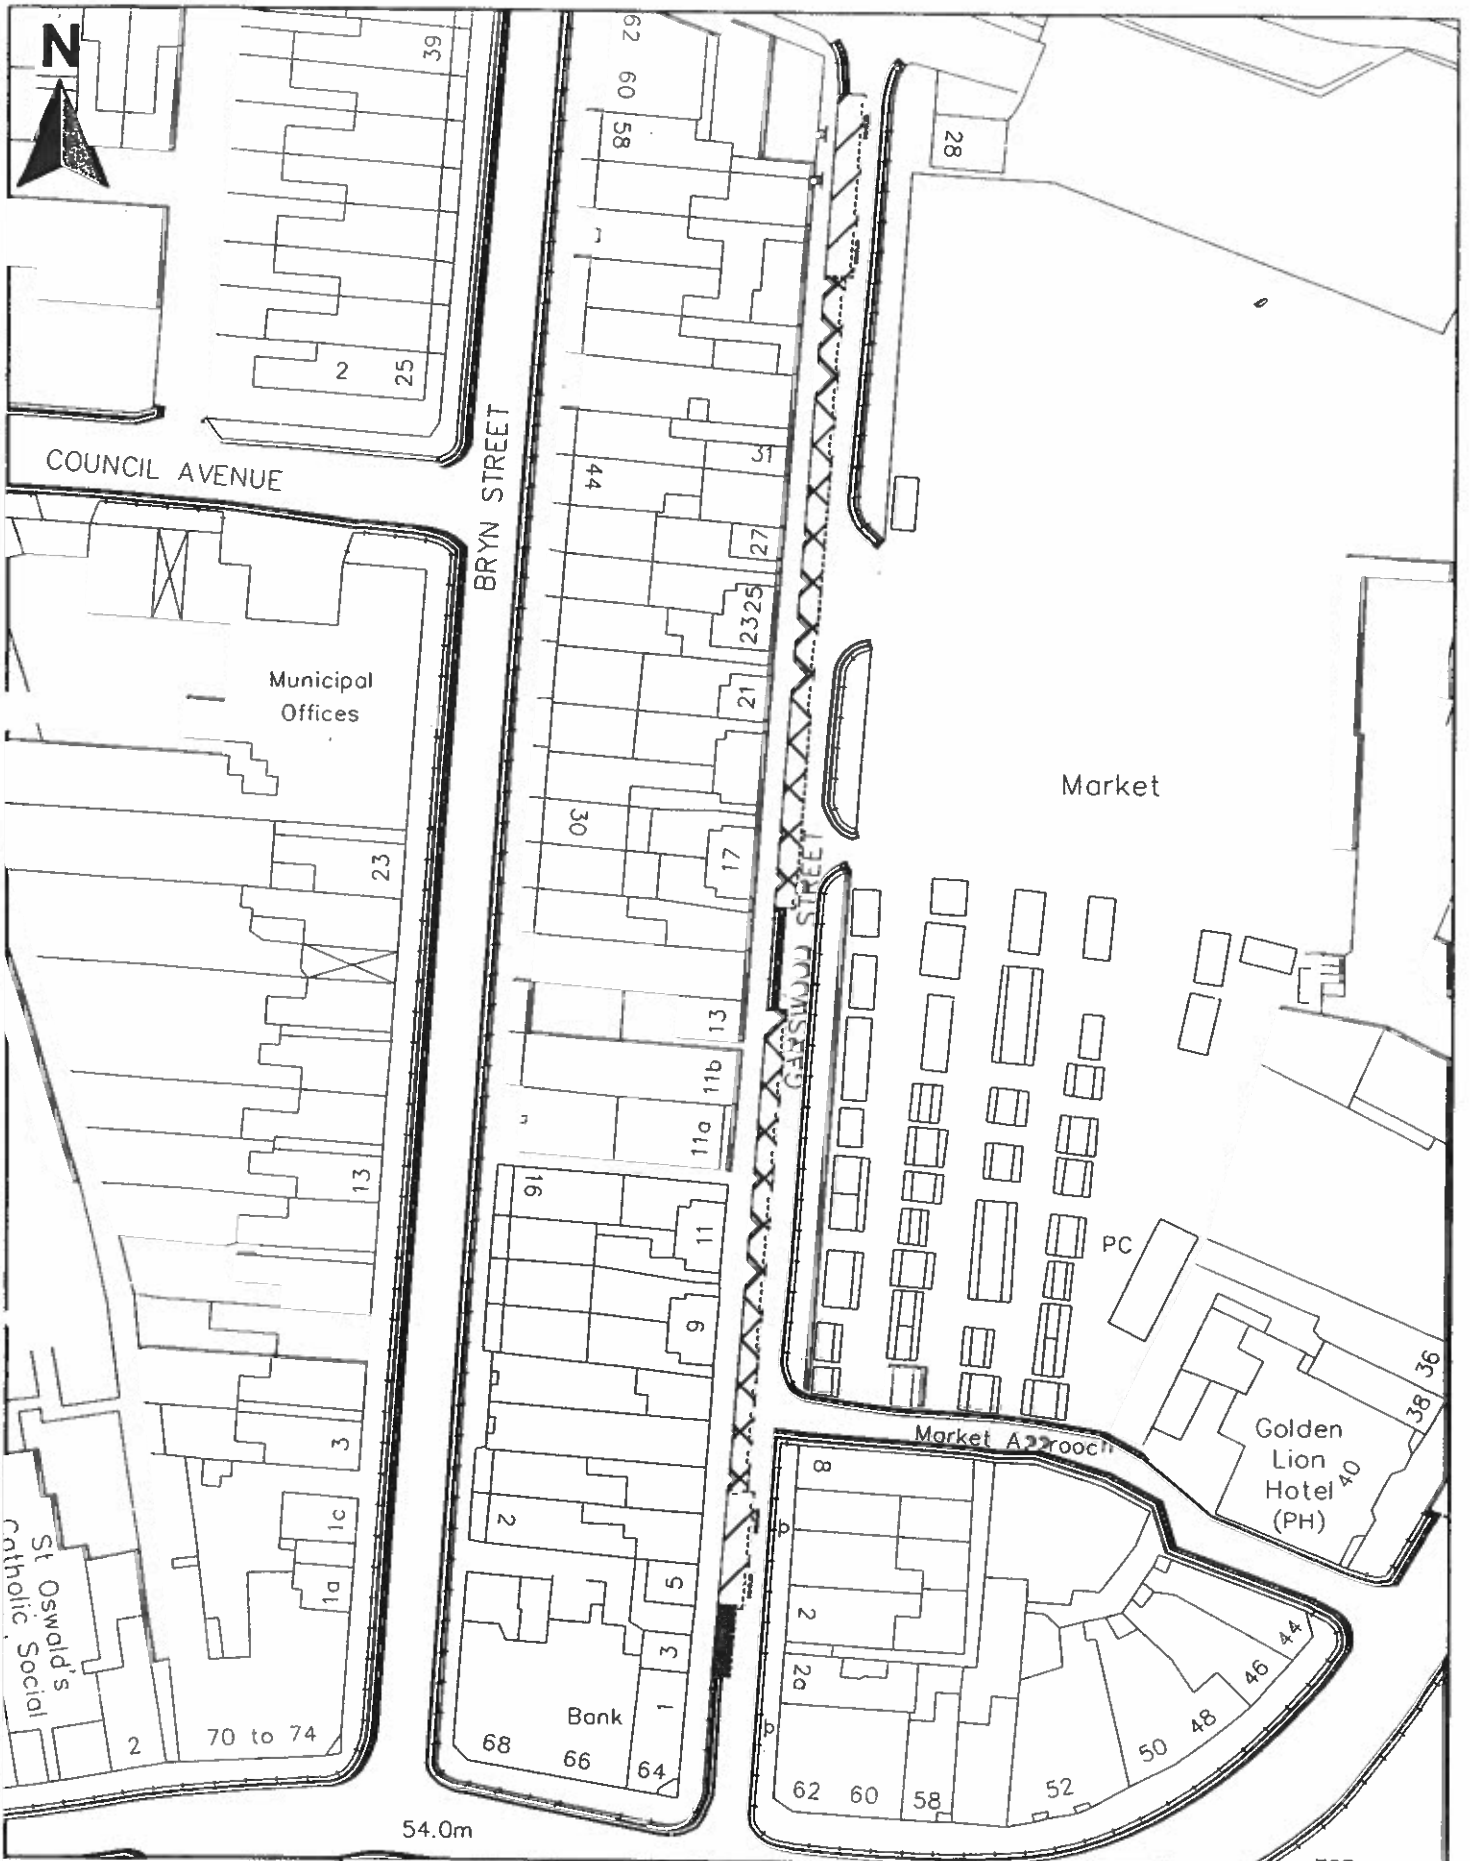







ENVIRONMENTAL SERVICES DEPARTMENT
 Martin Kimber BA DipTP MRTPI
 DIRECTOR OF
 ENVIRONMENTAL SERVICES
 CIVIC BUILDINGS
 NEW MARKET STREET
 WIGAN, WN1 1RP
 Tel: (01942) 244991
 Fax: (01942) 404210



Wigan Council

Garswood Street, Ashton
Proposed Restrictions

-  Existing Restriction of Waiting Mon - Sat 7.30am - 6.30pm
-  Existing Prohibition of Waiting
-  Existing Prohibition of Waiting & Restriction of Loading / Unloading Mon - Fri 7.30am - 9.30am & 4.00pm - 6.30pm
-  Existing & Amended Disabled Parking Bay Mon - Sat 8.30am - 6.00pm
-  Existing Limited Waiting Bay 60 Minutes Mon - Sat 7.30am - 6.00pm
-  Proposed Loading Bay On Any Day 7.00am - 6.00pm

DRAWING NUMBER
1

DRAWN: HM	CHECKED: -
DATE: FEB 09	SCALE: NTS

Based upon the Ordnance Survey mapping with the permission of the Controller of Her Majesty's Stationery Office. © Crown Copyright. Unauthorised reproduction infringes Crown Copyright and may lead to prosecution or civil proceedings Wigan MBC Licence No. LA100018578