

WIGAN BOROUGH COUNCIL

WIGAN BOROUGH(DECriminalISATION OF PARKING)
(WIGAN ROADS NO. 2) (TRAFFIC REGULATION CONSOLIDATION) ORDER 2004
(AMENDMENT NO 36) ORDER 2011

Wigan Borough Council, in exercise of its powers under Section 1 of the Road Traffic Regulation Act 1984 and the Traffic Management Act 2004, hereby makes the following Order

1. This Order may be cited as the Wigan Borough (Decriminalisation of Parking) (Wigan Roads No. 2) (Traffic Regulation Consolidation) Order 2004 (Amendment No 36) Order 2011 and shall come into operation on 5th September 2011.
2. Wigan Borough (Decriminalisation of Parking) (Wigan Roads No. 2)(Traffic Regulation Consolidation) Order 2004 (as amended) is hereby further amended as follows:-
 - (a) In relation to Schedule Nine, Prohibition of Stopping at School Entrances the following entries shall be added to Schedule Nine to the Order:-

ROAD	SIDE	FROM	TO
Alexandra Street, Newtown	west	a point 15 metres north west of its junction with Albert Street	for a distance of 25.56 metres in a north westerly direction

ROAD	SIDE	FROM	TO
Carr Lane, Hawkley Hall	North East	a point 9 metres south east of its junction with Darley Road	for a distance of 25.56 metres in a south easterly direction

ROAD	SIDE	FROM	TO
Carr Lane, Hawkley Hall	North west	A point 13 metres north west of its junction with Darley Road	For a distance of 25.56 metres in a north westerly direction

3. Save as provided in relation to the above amendments Wigan Borough (Decriminalisation of Parking) (Wigan Roads No. 2)(Traffic Regulation Consolidation) Order 2004 (as amended) shall remain in force.

Dated this 28th day of July


2011

EXECUTED as a DEED by affixing THE
COMMON SEAL of WIGAN BOROUGH
COUNCIL in the presence of:

Head of Service


HEAD OF SERVICE - LEGAL AND RISK



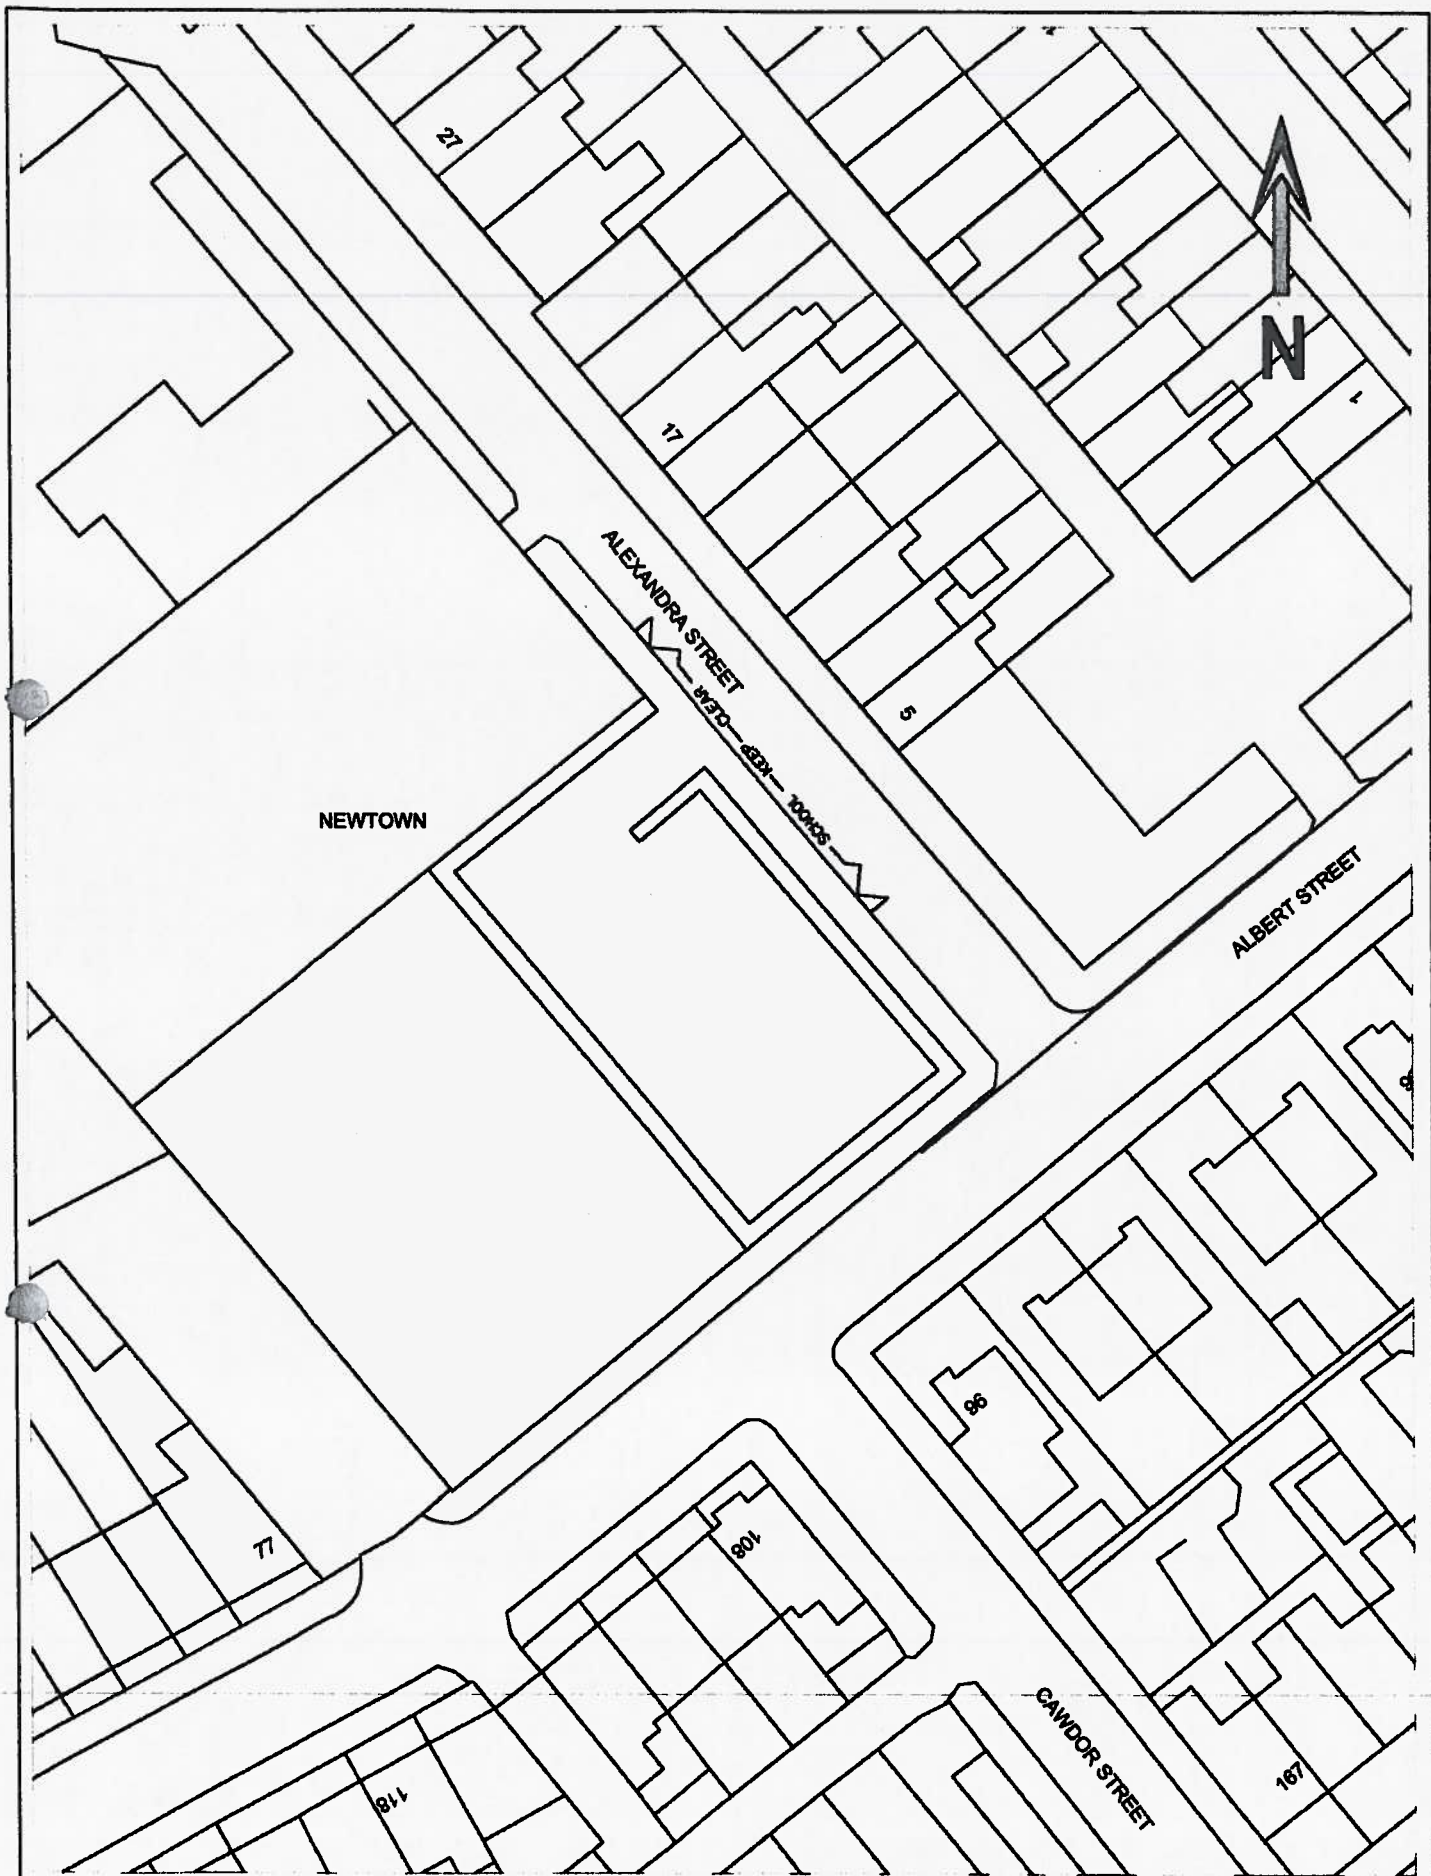

**SCHOOL KEEP CLEAR MARKINGS
ALEXANDRA STREET**

DRAWING NUMBER

DRAWN: I LOVATT

CHECKED:

DATE: MARCH 2011


SCALE:

Based upon the Ordnance Survey map with the permission of the
Controller of Her Majesty's Stationery Office. Crown Copyright.
Unauthorised reproduction infringes Crown Copyright and may lead to
prosecution or civil proceedings. Wigan MBC Licence No. 100618579

PLACES DIRECTORATE

Officer Bishop
Corporate Director
Places Directorate
Civic Buildings
New Market Street
Wigan
WN1 1RP
Tel: 01942 344801
Fax: 01942 404210



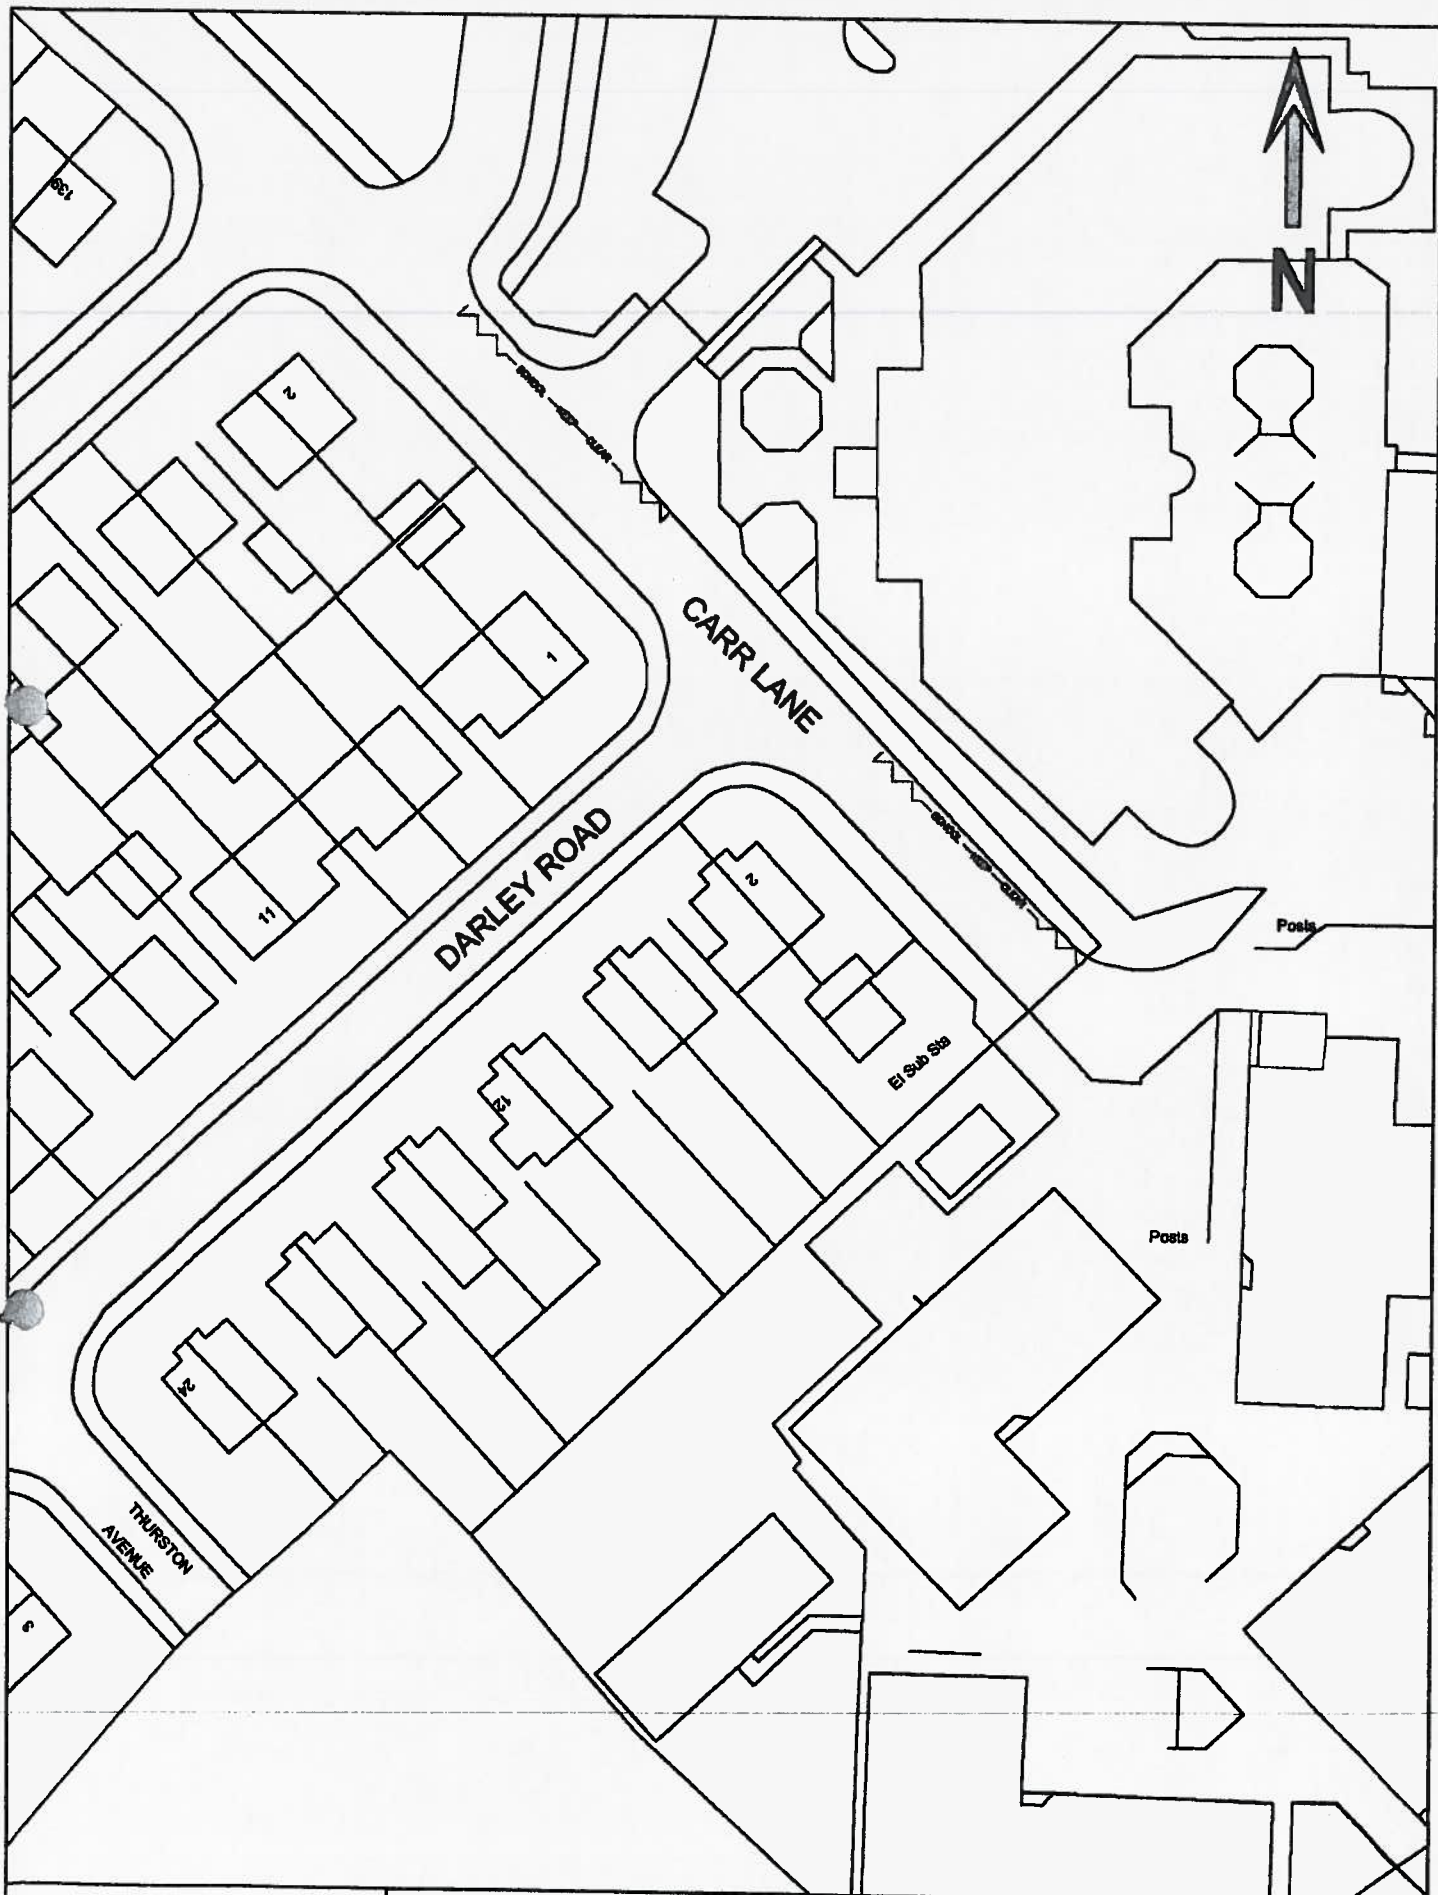

**SCHOOL KEEP CLEAR MARKINGS
CARR LANE**

DRAWING NUMBER

DRAWN: I LOVATT

DATE: MARCH 2011

CHECKED:

SCALE:

Based upon the Ordnance Survey mapping with the permission of the
Controller of Her Majesty's Stationery Office. © Crown Copyright.
Unauthorized reproduction infringes Crown Copyright and may lead to
prosecution or civil proceedings. Wigan MBC Licence No. 100018578

PLACES DIRECTORATE

Officer Brian
Corporate Director
Places Directorate
Civic Buildings
New Market Street
Wigan
WN1 1RP
Tel: 01942 244881
Fax: 01942 404210

