

**WIGAN BOROUGH COUNCIL**

**WIGAN BOROUGH/DECRIMINALISATION OF PARKING)**  
**(LEIGH ROADS) (TRAFFIC REGULATION CONSOLIDATION) ORDER 2004**  
**(AMENDMENT NO.51) ORDER 2011**

Wigan Borough Council, in exercise of its powers under Section 1 of the Road Traffic Regulation Act 1984 and the Traffic Management Act 2004, hereby makes the following Order

1. This Order may be cited as the Wigan Borough (Decriminalisation of Parking) (Leigh Roads) (Traffic Regulation Consolidation) Order 2004 (Amendment No.51) Order 2011 and shall come into operation on 28<sup>th</sup> October 2011
2. Wigan Borough (Decriminalisation of Parking) (Leigh Roads)(Traffic Regulation Consolidation) Order 2004 (as amended) is hereby further amended as follows:-
  - (a) In relation to Schedule Four, Prohibition of Loading at any time, the following entries shall be added to Schedule Four to the Order:-

ROAD	SIDE	FROM	TO	Period of Operation
The Avenue, Leigh	North west	a point 15 metres south west of its junction with Hanover Street	a point 11 metres north east of its junction with Hanover Street	At any time
The Avenue, Leigh	South East	A point 15 metres north east of its junction with Hanover Street	A point 11 metres south west of its junction with Hanover Street	At any time
Hanover Street, Leigh	West	Its junction with The Avenue	For a distance of 15 metres in southerley direction	At any time
Hanover Street, Leigh	East	Its junction with The Avenue	For a distance of 15 metres in a southerly direction	At any time
Hanover Street, Leigh	East	Its junction with The Avenue	For a distance of 15 metres in a northerly direction	At any time
Hanover Street, Leigh	West	Its junction with The Avenue	Its end in a northerly direction	At any time
The Avenue, Leigh	North West	A point 15 metres south west of its junction with Lake Street	For a distance of 106 metres in a north easterley direction	At any time

The Avenue, Leigh	South East	A point 15 metres south west of its junction with Lake Street	A point 29 metres north east of its junction with Lake Street	At any time
Lake Street, Leigh	Both	Its junction with The Avenue	Its end in a north westerly direction	At any time
The Avenue, Leigh (service roads to properties 145 – 175)	Both	Its junction with The Avenue	A point 15 metres in a northerley direction	At any time

- (b) In relation to Schedule One, Prohibition of Waiting at any time, the following entry shall be added to Schedule One to the Order:-

ROAD	SIDE	FROM	TO
The Avenue, Leigh (service road to properties 145-175)	Both	Its junction with The Avenue	A point 15 metres in a northerly direction

3. Save as provided in relation to the above amendments Wigan Borough (Decriminalisation of Parking) (Leigh Roads)(Traffic Regulation Consolidation) Order 2004 (as amended) shall remain in force.

Dated this 15th day of September

2011

EXECUTED as a DEED by affixing THE  
COMMON SEAL of WIGAN BOROUGH  
COUNCIL in the presence of:

)  
)  
)


*John Mitchell*  
Head of Service

**HEAD OF SERVICE - LEGAL AND RISK**




351/11



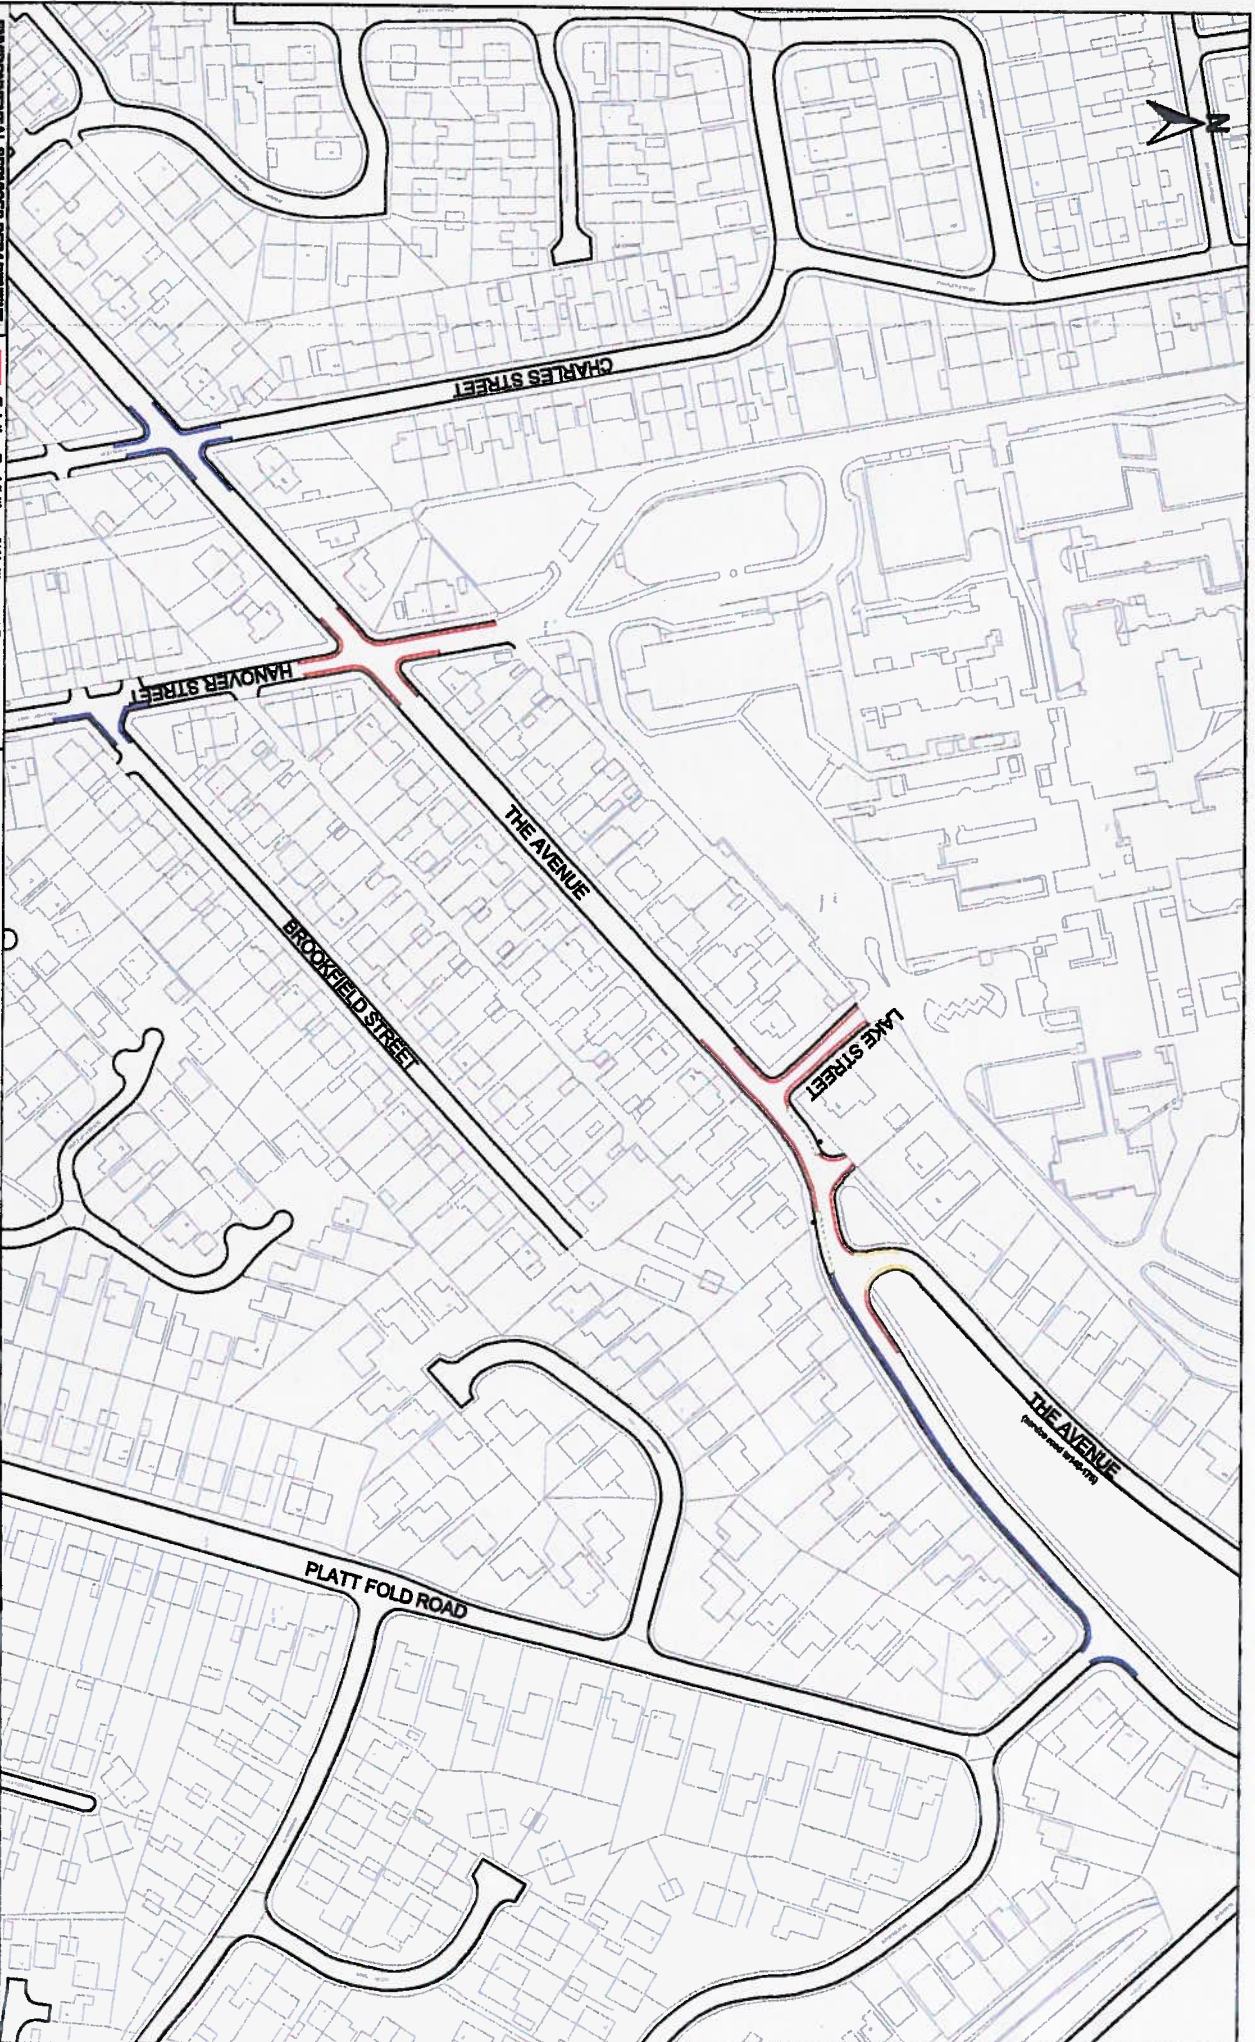

ENVIRONMENTAL SERVICES DEPARTMENT

Green Street  
 Executive Director  
 Environmental Services  
 Civic Building  
 New Market Street  
 Wigan  
 Wigan 19P  
 Tel: 01942 244891  
 Fax: 01942 244210

  
 Existing Prohibition of Waiting and Proposed  
 Prohibition of Loading and Unloading  
 Proposed Traffic Regulation Order for existing  
 Prohibition of Waiting and Proposed Prohibition of  
 Loading and Unloading  
 Existing Prohibition of Waiting  
 Existing Bus Stop Clearway

# Lake Street/The Avenue, Leigh Proposed Prohibition of Loading and Unloading

DRAWING NUMBER  
 001

DRAWN: RB  
 CHECKED: DO  
 DATE: Feb 2011  
 SCALE: NTS @ A4

Based upon the Ordnance Survey mapping with the  
 permission of the Controller of Her Majesty's Stationary  
 Office. Crown Copyright. Unauthorised reproduction  
 infringes Crown Copyright and may lead to prosecution  
 or civil proceedings. Wigan MBC Licence No. 100018578