

WIGAN BOROUGH COUNCIL

WIGAN BOROUGH (MARS AVE, WORSLEY MESNES)
(PROHIBITION OF DRIVING) ORDER 2013

Wigan Borough Council, in exercise of its powers under Section 1 of the Road Traffic Regulation Act 1984, hereby makes the following Order -

1. This Order may be cited as the Wigan Borough (Mars Ave, Worsley Mesnes) (Prohibition of Driving) Order 2013 and shall come into operation on 10th March 2014.
2. (1) In this Order -

"specified" means specified in the Schedule to this Order.


(2) A reference in this Order to a numbered Article is a reference to the Article having that number in this Order.

(3) The Interpretation Act 1978 applies for the interpretation of this Order as it applies for the interpretation of an Act of Parliament.
3. No person shall except upon the direction or with the permission of a police constable in uniform or of a Police Community Support Officer cause or permit a vehicle to enter, proceed or wait in the specified length of road.

Dated this 20th day of January 2014

EXECUTED as a DEED by affixing THE
COMMON SEAL of WIGAN BOROUGH
COUNCIL in the presence of:


)
)
)


Assistant Director - Legal



SCHEDULE

<u>Road</u>	<u>Side and Length of Road</u>	<u>Time and Days</u>
<u>Marus Avenue, Worsley</u> <u>Mesnes, Wigan</u>	<u>On both sides, from its</u> <u>south westerly junction with</u> <u>Poolstock Lane. To a point</u> <u>2 metres south east of</u> <u>Poolstock Lane</u>	<u>At all times and on all days</u>

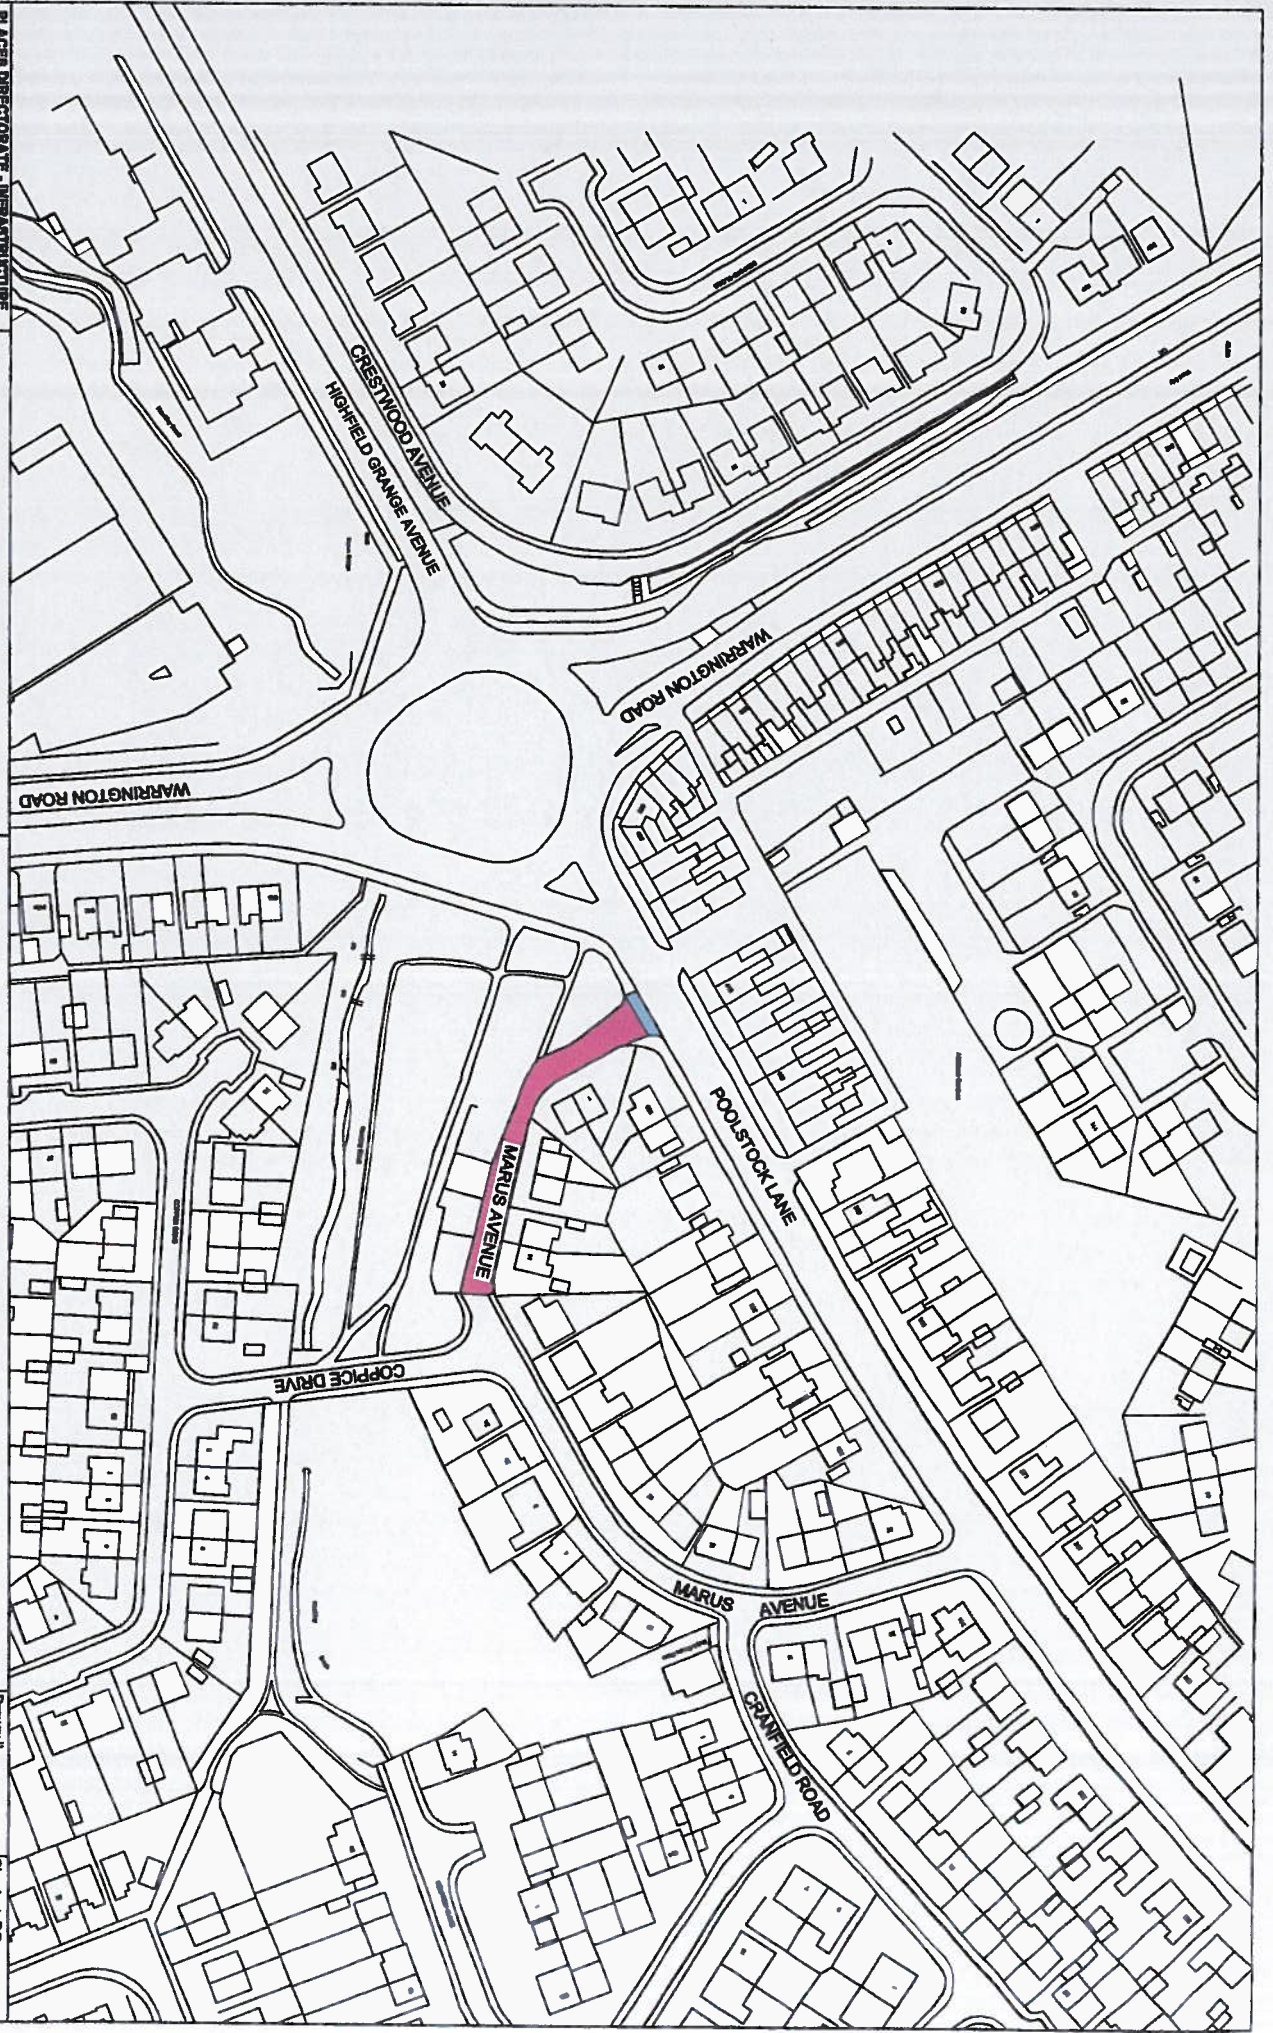

PLACES DIRECTORATE - INFRASTRUCTURE



Development Division
Physical Development
Wigan Council
PO Box 100
Wigan M1 1DS

- Proposed prohibition of driving
- Area of un-adopted carriageway

Marus Avenue
Worsley Mesnes

Drawn: IL

Checked: DO

Date: 2 September 2013 Scale: 1:1250 : A3

Drawing Number: 1

© Crown Copyright and database rights 2013
Ordnance Survey 100018278