

WYCHAVON DISTRICT COUNCIL

**THE WYCHAVON DISTRICT COUNCIL (OFF-STREET PARKING PLACES)
(VARIATION) (NO. 1) ORDER 2019**

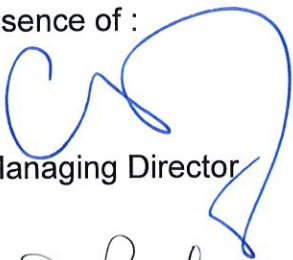
WYCHAVON DISTRICT COUNCIL, in exercise of its powers under Section 35(1) and (3) of the Road Traffic Regulation Act 1984 (hereinafter referred to as "The Act") and Part IV of Schedule 9 to the Act, and of all other enabling powers, with the consent of Worcestershire County Council in accordance with Section 39(3) of the Act and after consulting the Chief Officer of Police in accordance with Part III of Schedule 9 of the Act, hereby makes the following Order:-

1. This Order shall come into operation on the ^{27th} day of February 2019 and may be cited as the **Wychavon District Council (Off-Street Parking Places) (Variation) (No. 1) Order 2019**
2. The Wychavon District Council (Off-Street Parking Places) (Consolidation) (Order) 2004 (the Order) as varied by the Wychavon District Council (Off-Street Parking Places) (Consolidation) (Variation) (No.1) Order 2017 is hereby varied further by :-

The incorporation in Schedule 1 of the Order of **Broadway Station Road Car Park**, Station Road, Broadway, Worcestershire (as shown on the plan attached) and the wording set out in Schedule A hereto .

Dated this ^{27th} day of February 2019

The Common Seal of **WYCHAVON DISTRICT COUNCIL** was hereunto affixed in the presence of :


Managing Director

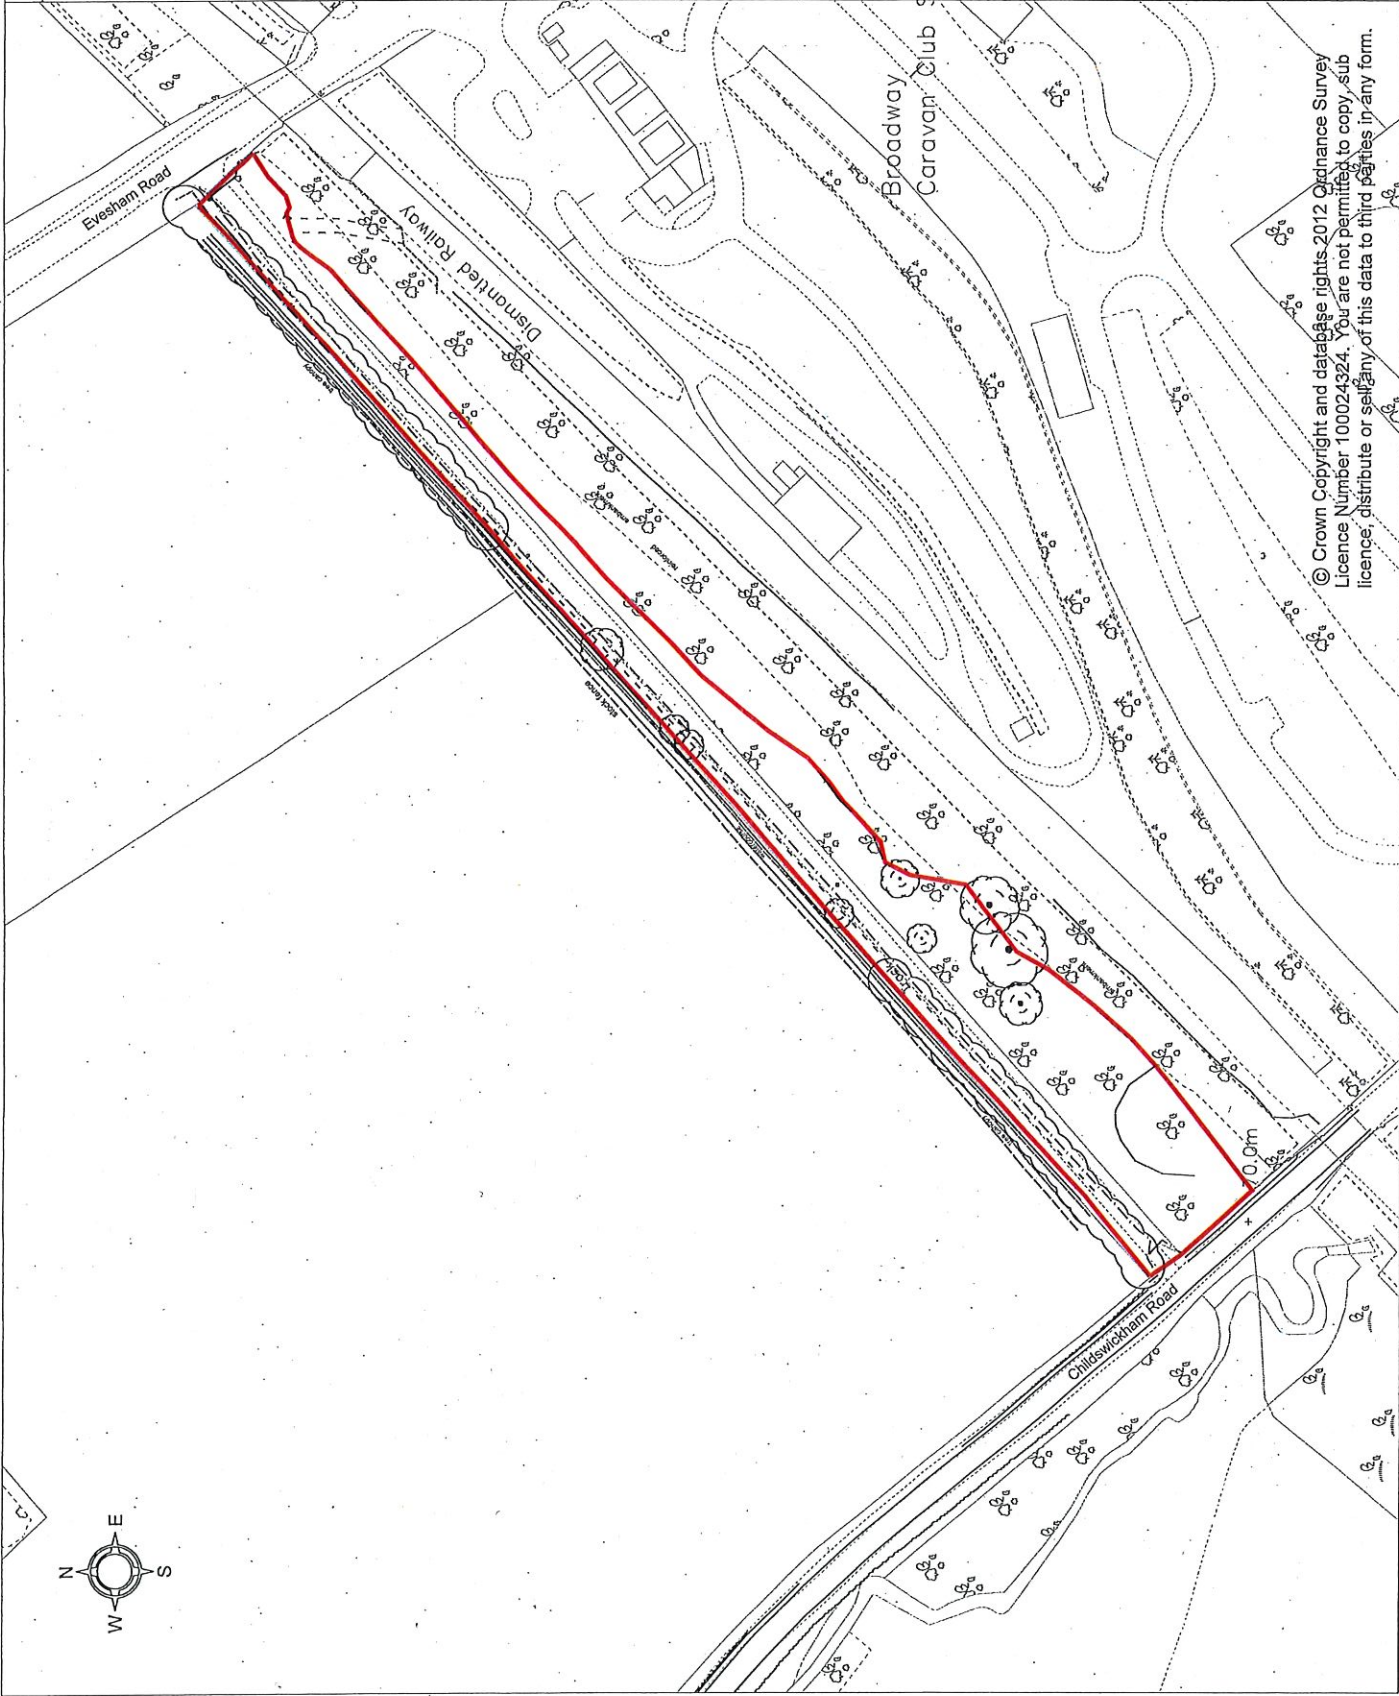
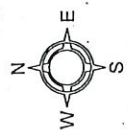

Legal Services Manager



SCHEDULE A

Name of parking place (1)	Position in which vehicles may wait (2)	Classes of vehicles (3)	Days of operation of parking places (4)	Hours of operation of parking places (5)	Maximum period for which vehicles may wait (6)	Scale of Charges (7)
Broadway Station Car Park , Station Road , Broadway , Worcestershire	Wholly within a parking bay i.e. between such lines (if any) as are marked on the surface of the parking place to indicate each parking bay	i) Motor cars within the provisions of Section 136(2)(a) of the 1984 Act; ii) Light commercial motor vehicles constructed for use for the conveyance of goods or burden the unladen weight of which does not exceed 1525 kg iii) Motor cycles as defined in section 136(4) of the 1984 Act iv) Invalid carriages or Disabled persons vehicles No vehicles higher than 2.1 metres (Height barrier in operation)	Monday to Sunday inclusive including Bank Holidays	0800 hours to 1800 hours (8.00am – 6.00pm)	10 Hours	Up to 30 minutes £0.50 Up to 1 hour £1.00 Up to 2 hours £2.00 Up to 3 hours £3.00 Up to 10 Hours £5.00 Vehicles displaying a valid Blue Badge – free of charge Long-stay car parks season ticket holders may use this car park Electric vehicles using the Electric Charging Points are required to pay the appropriate parking charge

Notes:



© Crown Copyright and database rights 2012 Ordnance Survey
Licence Number 100024324. You are not permitted to copy, sub
licence, distribute or sell any of this data to third parties in any form.

Suffix	Revision	Date
--------	----------	------



ENGINEERING SERVICES
CIVIC CENTRE
QUEEN ELIZABETH DRIVE
PERSHORE
WORCS
WR10 1PT
TEL (01386) 565000
FAX (01386) 565560

SCHEME:
LAND ADJACENT TO RAILWAY,
BROADWAY

TITLE:
CONTRACT PLAN

DRAWN BY: MAC	DATE: JUNE 2018
CHECKED BY: SA	SCALE: 1/1250 @ A3
ACAD REF:	
DRAWING No.: W8777/E	

DATED 27th February 2019

WYCHAVON DISTRICT COUNCIL

THE WYCHAVON DISTRICT COUNCIL
(OFF-STREET PARKING PLACES)
(VARIATION) (NO.1) ORDER 2019

Legal/PMH

Meesha Patel
Legal Services Manager
Wychavon District Council
Queen Elizabeth Drive
Persnore
Worcs
WR10 1PT