

**THE YORK**

**PARKING, STOPPING AND WAITING (AMENDMENT) (No 11/7)**

**TRAFFIC ORDER 2012**



**THE YORK PARKING, STOPPING AND WAITING (AMENDMENT) (No 11/7)**  
**TRAFFIC ORDER 2012**

The Council for the City of York, in exercise of powers under Sections 1, 2, 4, 32, 35, 45, 46, 53 and Schedule 9 of the Road Traffic Regulation Act 1984 (the Act) and of all other enabling powers and after consultation with the Chief Officer of Police in accordance with Schedule 9 of the Act hereby makes the following Order:

1. This Order may be cited as the York Parking, Stopping and Waiting (Amendment)(No 11/7) Traffic Order 2012 and shall come into effect on the 14th day of May 2012.
2. The York Parking, Stopping and Waiting Traffic Order 2011 (the Order) is amended by:
  - (a) the deletion of the entries in Columns 1 to 3 of Part II of the First Schedule against the roads YORK "AGAR STREET" and "HAMILTON DRIVE" and the substitution to the respective Columns of the entries set out in the First Schedule to this Order,
  - (b) the addition at the end of the entry in Column 4 of Part I of the Third Schedule against the type "SPECIAL CONTROL PERMIT" in Column 1 of the following:  
"or in a Parking Place of any other designation identified as being situate within a relevant Zone",
  - (c) the addition to the respective Columns of Part I of the Fifth Schedule of the entries contained in the Second Schedule to this Order,
  - (d) the addition to Part II of the Fifth Schedule of the Plan entitled "R52SC AGAR STREET" contained in the Third Schedule to this Order.

**FIRST SCHEDULE**  
**(PARKING PLACES, STOPPING AND WAITING RESTRICTIONS)**

<u>Column 1</u> <u>Road and Side</u>	<u>Column 2</u> <u>Length</u>	<u>Column 3</u> <u>(Designation)</u>
<b><u>YORK</u></b>		
<b><u>AGAR STREET</u></b>		
Both sides	The whole except that length set out in the following restriction.	NW 24
North east side	Between the projected north western property boundary line of No 1 Agar Street and a point 1m south east from the projected south eastern property boundary line of No 9 Agar Street.	Sp Con. P(24)10
<b><u>HAMILTON DRIVE</u></b>		
North side	From the projected centreline of James Backhouse Place east for 15m and west for 15m.	NW 24
	Between points 20m and 60m east from the projected eastern property boundary line of No 110 Hamilton Drive.	NW 24
	From the projected eastern property boundary line of No 89 Hamilton Drive west for 14m and east for 13m.	NW 24
	Between points 13m and 43.5m east from the said line.	NS(Sch) 8.30/9.30 and 2.45/3.45 XSS
	From the projected eastern property boundary line of No 79 Hamilton Drive west for 21.5m and east for 22m.	NS(Sch) 8.30/9.30 and 2.45/3.45 XSS
South side	Between points 20m and 55m east from the eastern projected property boundary line of No 110 Hamilton Drive.	NW 24
	Between points 12m and 35m west from the projected eastern property boundary line of No 79 Hamilton Drive.	NW 24
	From the said line west for 12m and east for 22m.	NS (Sch) 8.30/9.30 and 2.45/345XSS

**SECOND SCHEDULE**

**(ZONES AND PLANS OF AREAS)**

**(DESIGNATION OF ZONES)**


**(Key to Designations)**

- “B” Business Permit Parking
- “C” “Community Parking” GM Permits valid in “C” bays
- “H” Household Permits
- “R” GM Permits valid for separate bays
- “X” Special Control Permits

<u>Column 1</u>	<u>Column 2</u>	<u>Column 3</u>
<u>(Reference and Plan Number)</u>	<u>(Zone)</u>	<u>Designation)</u>
R52SC	AGAR STREET	X

**THIRD SCHEDULE**

**PLANS OF RESIDENTS' PRIORITY PARKING ZONES**

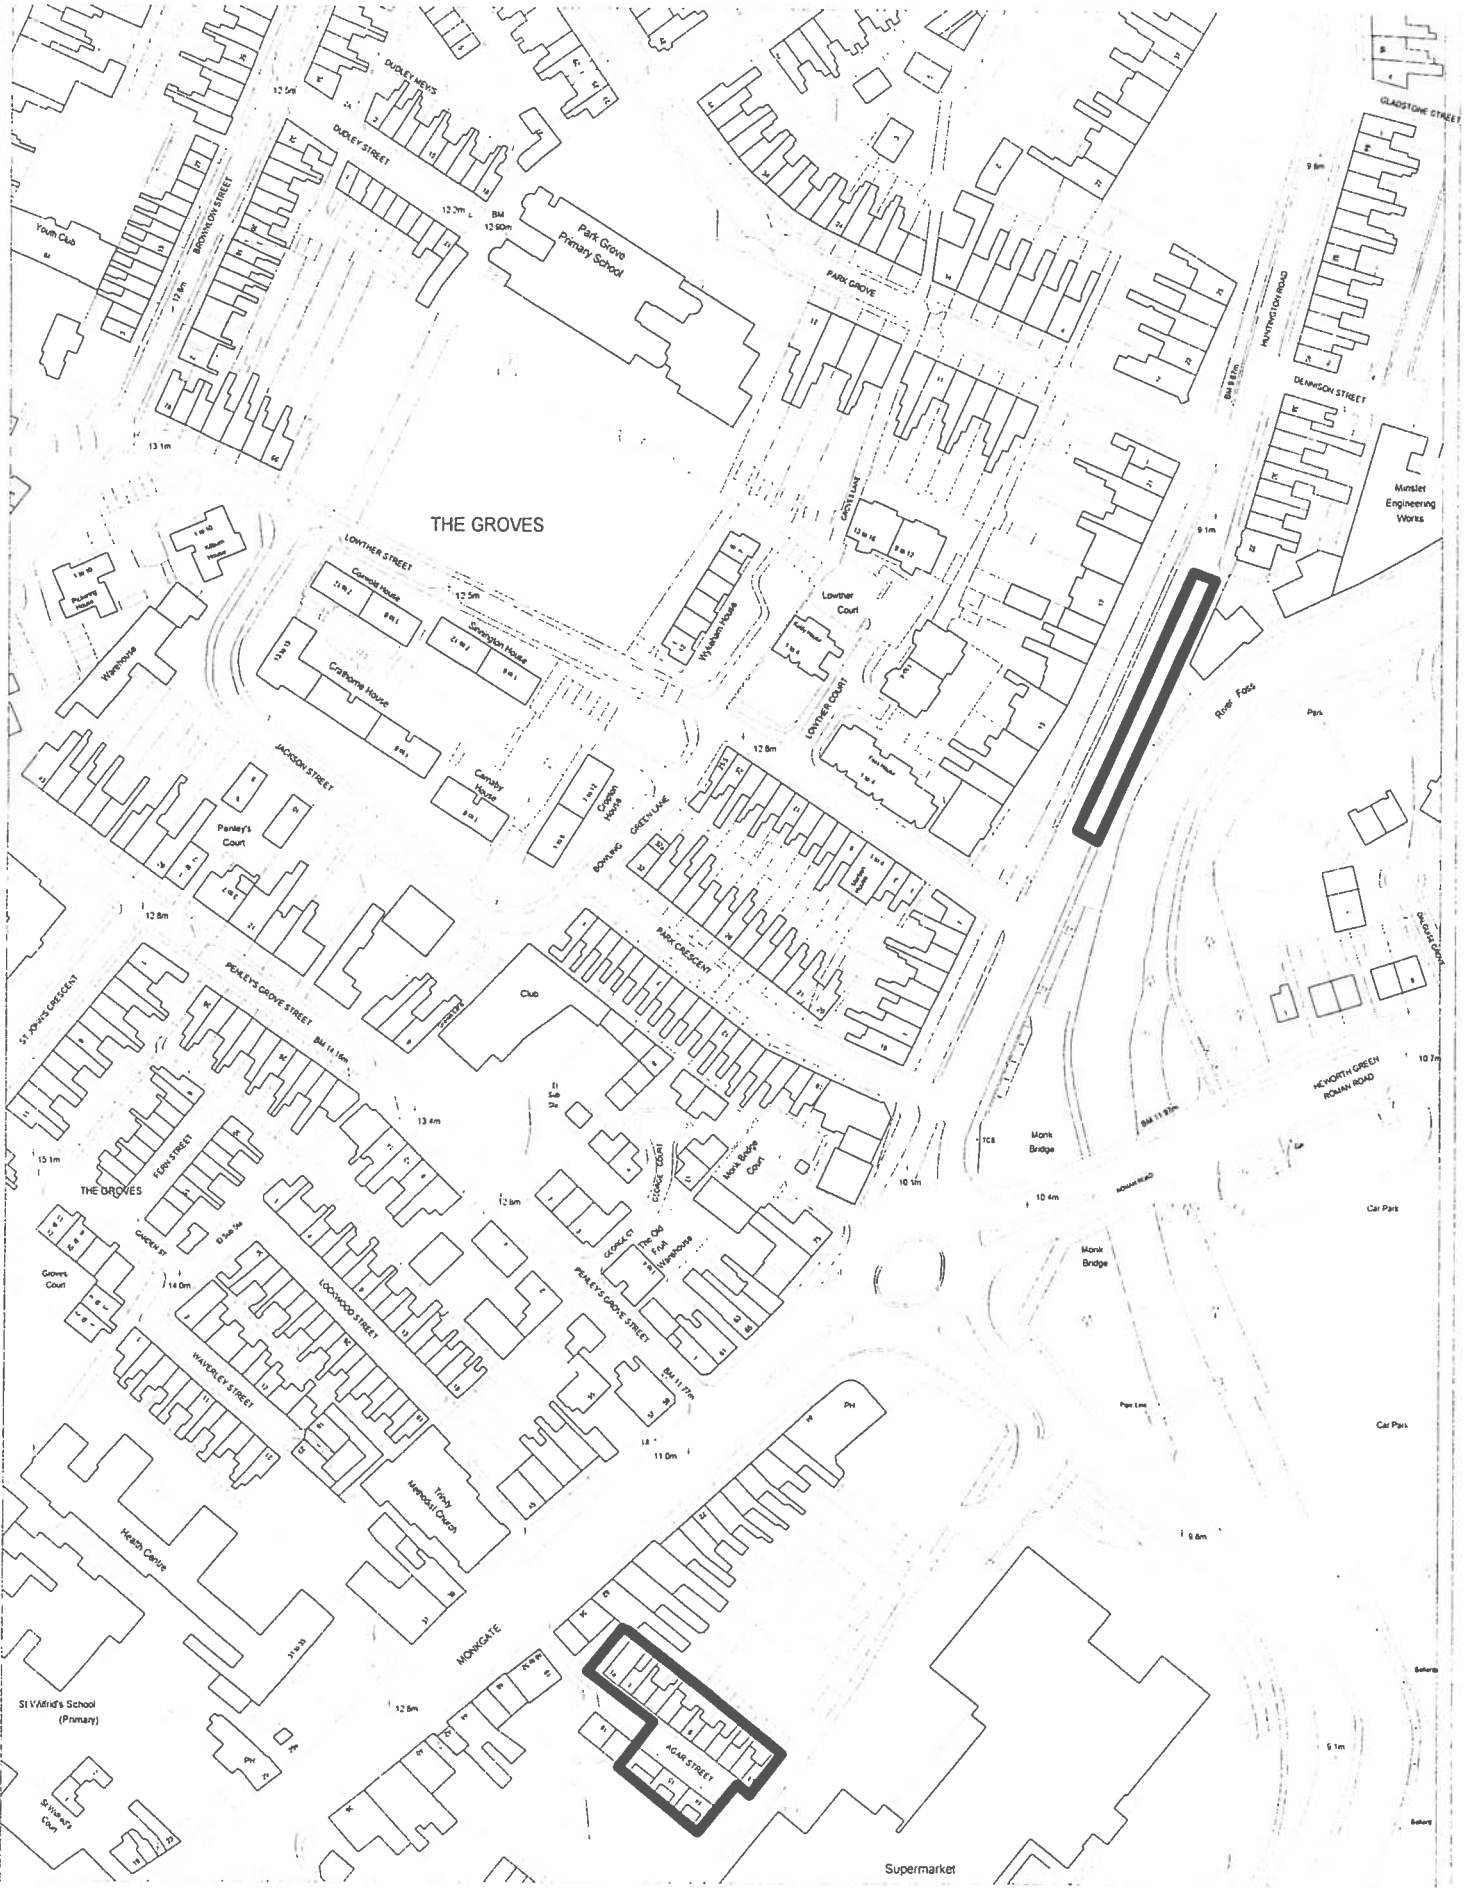

THE GROVES

MONKGATE

AGAR STREET



9, St. Leonards Place, York, YO1 2ET  
Telephone: 01904 551550

SCALE 1:2000  
(Originating Group)

DRAWN BY PSL  
Project

R52SC AGAR STREET  
Boundary of Area

DATE 19/1/2012  
Drawing No

R52SC

Produced from the Ordnance Survey mapping with the permission of the Controller of Her Majesty's Stationery Office  
© Crown Copyright. Unauthorised reproduction infringes Crown Copyright and may lead to prosecution or civil proceedings.

City of York Council LA 1000 20818

Dated the 25<sup>th</sup> day of April 2012

THE COMMON SEAL OF THE  
COUNCIL FOR THE CITY OF  
YORK WAS HERETO AFFIXED  
IN THE PRESENCE OF

ASSISTANT DIRECTOR  
OF GOVERNANCE AND ICT