

**THE YORK**  
**PARKING, STOPPING AND WAITING (AMENDMENT)**  
**(NO 11/10)**

**TRAFFIC ORDER 2012**



**THE YORK PARKING, STOPPING AND WAITING (AMENDMENT) (NO 11/10)**  
**TRAFFIC ORDER 2012**

The Council for the City of York, in exercise of powers under Sections 1, 2, 4, 32, 35, 45, 46, 53 and Schedule 9 of the Road Traffic Regulation Act 1984 (the Act) and of all other enabling powers and after consultation with the Chief Officer of Police in accordance with Schedule 9 of the Act hereby makes the following Order:

1. This Order may be cited as The York Parking, Stopping and Waiting (Amendment) (No 11/10) Traffic Order 2012 and shall come into effect on the 29<sup>th</sup> day of October 2012.
2. The York Parking, Stopping and Waiting Traffic Order 2011 is amended by:
  - (a) the addition to Article 2(2) of the following:

“**hire fee**” means a charge payable for use of a car club vehicle.  
“**Horse Drawn Hackney Carriage**” means a vehicle drawn by a horse in respect of which a licence has been issued by the Council pursuant to the provisions of the Town Police Clauses Acts 1847 and 1889 and the Local Government (Miscellaneous Provisions) Act 1976.  
“**hotel**” means a commercially run establishment providing lodging and, usually, meals for guests and includes a guest house, boarding house and other like establishments.  
“**House in Multiple Occupancy**” for the purposes of this Order, means a unit of living accommodation occupied by a number of unrelated and independently recruited tenants each tenant occupying a self-contained lockable room for which that tenant has personal responsibility and which provides, at least, a sleeping facility with provision within that unit of living accommodation of a shared cooking facility and, additionally, shared washing and toilet facilities where such additional facilities are not provided within the self-contained lockable room.
  - (b) the addition to Article 3(2)(d) of the following:

“(X)” “NS (Sch) 8.30/9.30 and 2.30/4” during the periods from 8.30am to 9.30am and from 2.30pm to 4pm”;
  - (c) the deletion of Articles 5, 6, 7, 8, 9 and 17 and the substitution of the said numbered Articles contained in the First Schedule to this Order;
  - (d) the deletion from Column 2 of Part I of the First Schedule of the Exemption against Exemption Number 29 in Column 1 and the substitution of the following:

“on which is displayed a Permit which is a Valid Permit within the Zone in which the Parking Place or Residents’ Parking Area is situate and the designation of that Parking Place or Residents’ Parking Place is “Res.P”, “Res.P(Area)”, “Comm.P”, “GMO.P”, “SpCon.P&D”, “Res.P&D (8/8) 60”, “Comm. P&D (8/8) 60” or “SpCon.P&D (8/8) 60” in Column 3 of Part II of the First Schedule provided that the Permit being displayed is valid in that Parking Place by virtue of Column 4 of Part I of the Third Schedule.”
  - (e) the deletion of the entries in Columns 1 to 3 of Part II of the First Schedule against the roads YORK – “ALMSFORD ROAD”, “FEVERSHAM GATE SERVICE ROAD”, “GLADSTONE STREET”, “GRANGE LANE (ACOMB)” “HOLGATE ROAD”, “KINGSWAY WEST”, “MAPLE GROVE”, “OSTMAN ROAD”, “SELDON ROAD”, “SOUTHLANDS ROAD”, “TOFT GREEN” and “WILLIS STREET” and the substitution to the respective Columns of the entries set out in Part I of the Second Schedule to this Order;
  - (f) the addition to the respective Columns of Part II of the First Schedule of the entries set out in Part II of the Second Schedule to this Order;
  - (g) the deletion of the entries in Parts I and II of the Third Schedule and the substitution of the entries contained in the Third Schedule to this Order;
  - (h) the addition to the respective Columns of Part I of the Fifth Schedule of the entries contained in the Fourth Schedule to this Order;
  - (i) the addition to Part II of the Fifth Schedule of the Plan entitled “R53 MAPLE GROVE” contained in the Fifth Schedule to this Order.

**FIRST SCHEDULE**  
**PART III - PARKING PLACES AND RESIDENTS' PARKING AREAS**

**PARKING PLACES AND RESIDENTS' PARKING AREAS**

5. (1) Subject to Articles 6, 7, 8 and 9 the roads and lengths of road described in Columns 1 and 2 of Part II of the First Schedule and designated "Res.P", Res. P (Area), "Comm.P", "GMO.P", "SpCon.P", "R/SpCon.P", "Res.P&D", "Comm.P&D", "SpCon.P&D" and "R/SpCon.P&D" in Column 3 are authorised to be used during the Operative Hours as Parking Places or, in the case of a "Res. P (Area)", as a Residents' Parking Area for the parking of motor cars and for the parking of all other motor vehicles having an unladen weight of not more than 1525 kgs always provided that, where any such motor car or motor vehicle is drawing a trailer then that trailer remains attached to the drawing motor vehicle during the parking period in such manner to allow it to be lawfully drawn on a road.
- (2) Subject to Articles 6, 7, 8 and 9 the roads and lengths of road described in Columns 1 and 2 of Part II of the First Schedule and designated in Column 3:
- (a) "Park" are authorised to be used by motor cars and solo motor cycles,
  - (b) "Park Scarc" are authorised to be used:
    - (i) during the period 7am – 7pm by motor cars, solo motor cycles and Buses,
    - (ii) during the overnight period from 7pm to 7am by motor cars and solo motor cycles;
  - (c) "Park P&D" and "Park P&D" with the additional designation "(M)" or "(P)" are authorised to be used during the Operative Hours by motor vehicles of a class specified in Column 2 of Part III of the First Schedule against the respective designation in Column 1;
  - (d) "Park P&D" with the additional designation "(FIR)" are authorised to be used during the Operative Hours by motor vehicles of a class specified in Column 2 of Part III of the First Schedule against that designation in Column 1;
  - (e) "Solo m/c Park" are authorised to be used during the Operative Hours as Parking Places for solo motor cycles;
  - (f) "Doc.Park" are authorised to be used during the Operative Hours as Parking Places for motor vehicles on which a "Doctor's Permit" is displayed;
  - (g) "Mags.Park" are authorised to be used during the Operative Hours as Parking Places for motor vehicles displaying a "Magistrates Permit";
  - (h) "Dis.Park" are authorised to be used during the Operative Hours as Parking Places for motor vehicles not exceeding 3050 kilograms maximum gross vehicle weight on which a Disabled Parking Permit is displayed;
  - (i) "Pol.Park" are authorised to be used during the Operative Hours as Parking Places for Marked Police Vehicles displaying a "Police Permit";
  - (j) "GV Load" and "Veh.Load" are authorised to be used, during the Operative Hours by Goods Vehicles parking, waiting or being left for so long as is necessary for the purposes of loading goods to or from premises on or adjacent to that road or length of road;
  - (k) "Car Club Park" are authorised to be used during the Operative Hours as parking Places for motor vehicles displaying a "York Car Club Permit".
- (3) Where a vehicle is of a class that is authorised, within the terms of this Order, to park within the Operative Hours in a Parking Place or Resident's Parking Area for a specified period not exceeding 3 hours then such vehicle, having been parked for a period not exceeding that specified period, shall not commence a further period of parking within the Return Period.
- (4) The "Return Period" for a Parking Place or Resident's Parking Area subject of Paragraph (3) is 60 minutes.
- (5) "P&D" within or as part of a designation wheresoever it appears in this Order means a Parking Place or Resident's Parking Area designated in Column 1 of Part III of the Third Schedule which is subject to payment of a Parking Charge for a class of vehicle specified in Column 3 against that Parking Place or Resident's Parking Area in accordance with Article 6(3), (7) or (8) and the display of the ticket issued in respect of that payment under Article 6(3) and (7) is in accordance with Article 6(9).

(6) "Operative Hours" in relation to a Parking Place or Resident's Parking Area additionally designated in Column 3 of Part II of the First Schedule as:

- (i) "(24)" means 24 hours each day;
- (ii) "(24XS)" means 24 hours each day excluding Sunday
- (iii) "(1/8 Sun)" means the period from 1pm to 8pm on Sundays only;
- (iv) "(9/9XS)" means the period from 9am to 9pm each day excluding Sunday;
- (v) "(7/1) XS)" means the period from 7am to 1pm each day excluding Sunday;
- (vi) "(7/7)" means the period from 7am to 7pm each day;
- (vii) "(7/7 overn't)" means the overnight period from 7pm to 7am;
- (viii) "(8/6)" means the period from 8am to 6pm each day;
- (ix) "(8/6 XS)" means the period from 8am to 6pm each day excluding Sunday;
- (x) "(8/6XSS)" means the period from 8am to 6pm each day excluding Saturday and Sunday;
- (xi) "(8/8)" means the period from 8am to 8pm each day;
- (xii) "(8/8XS)" means the period from 8am to 8pm each day excluding Sunday;
- (xiii) "(9/1)" means the period from 9am to 1pm each day;
- (xiv) "(9/4.30)" means the period from 9am to 4.30pm each day;
- (xv) "(9/5)" means the period from 9am to 5pm each day;
- (xvi) "(9/5 XS)" means the period from 9am to 5pm each day excluding Sunday;
- (xvii) "(9/5 XSS)" means the period from 9am to 5pm each day excluding Saturday and Sunday;
- (xviii) "(9/6 XS)" means the period from 9am to 6pm each day excluding Sunday;
- (xviii) "(9/8)" means the period from 9am to 8pm each day;
- (xx) "(8/8 overn't)" means the overnight period from 8pm to 8am;
- (xxi) "(6/8 overn't)" means the overnight period commencing at 6pm and ending at 8am on the day following that on which the parking commenced;
- (xxii) "(Mn/8 and 6/Mn XS)" means the periods from Midnight to 8am and from 6pm to Midnight each day excluding Sunday, any two such periods to be regarded as one continuous period where parking commences at or after 6pm Monday to Friday;
- (xxiii) "(7/9XS)" means the period from 7am to 9am each day except Sunday;
- (xxiv) "(9am/10pmXS)" means the period from 9am to 10pm each day except Sunday";
- (xxv) "(10/4XSS)" means the period from 10am to 4pm each day excluding Saturday and Sunday";
- (xxvi) "(9/1Sat)" means the period from 9am to 1pm on Saturdays only;
- (xxvii) "(8/11XS and 10/1 Sun)" means the periods from 8am to 11am each day excluding Sunday and the period from 10am to 1pm on Sundays only;
- (xxviii) "(7/5XS)" means the period from 7am to 5pm each day excluding Sunday;
- (xxviii) "(6/MN)" means the period from 6am to Midnight each day.

## **PARKING PERIOD IN PARKING PLACES AND RESIDENTS' PARKING AREAS**

6. (1) Subject to Article 5(3) and the following provisions of this Article a vehicle of a description set out in Article 5(1) and (2) and a vehicle parked, waiting or left in accordance with Article 8(a), (b) and (c) may park, wait or be left during the Operative Hours in a Parking Place or Residents' Parking Area..

(2) The maximum parking period for the purposes of Paragraph 1 in a Parking Place or Resident's Parking Area additionally designated in Column 3 of Part I of the First Schedule as:

- (a) "10" is ten minutes;
- (b) "20" is twenty minutes;
- (c) "30" is thirty minutes;
- (d) "60" is one hour;
- (e) "90" is ninety minutes;
- (f) "120" is two hours;
- (g) "12" is twelve hours;
- (h) "180" is three hours.

(3) Subject to Article 5(3) a vehicle of a class specified in Column 2 of Part III of the First Schedule against a designation specified in Column 1 may, during the Operative Hours, wait in a Parking Place or Resident's Parking Area identified in Column 2 of Part II where that designation appears in Column 3 of that Part for a period not exceeding the parking period specified in Column 4 of Part III always providing that the parking charge,

unless such charge is Nil, has been paid except that such charge shall not apply to a vehicle falling within the Exemptions specified in Article 7(1)(a) and (c) always provided that any period of parking, stopping or waiting is in accordance with the requirements of Article 10.

- (4) Subject to Column 4 of Part III of the First Schedule the maximum parking period in a Parking Place or Resident's Parking Area additionally designated in Column 3 of Part II and in Column I of Part III as:
  - (a) "60" is 1 hour between 8am and 8pm;
  - (b) "120" is 2 hours between 8am and 9pm and 11 hours during the overnight period from 9pm to 8am;
  - (c) "120(S)" is 2 hours between 7am and 7pm and 12 hours during the overnight period 7pm to 7am;
  - (d) "120(M)" is 2 hours between 8am and 9pm Monday to Saturday and between 1pm and 9pm on Sundays;
  - (e) "120(P)" is 2 hours between 8am and 9pm Monday to Saturday and between 1pm and 9pm on Sundays.
- (5) The Return Period for a Parking Place or Resident's Parking Area additionally designated "P&D" in Column 3 of Part II of the First Schedule is 60 minutes except that this shall not apply to a vehicle waiting in accordance with Article 5(2)(f),(g),(h) or (i) in which case there is no Return Period.
- (6) The parking charge for the purposes of Paragraph (3) is set out in Column 3 of Part III of the First Schedule.
- (7) Except as provided in Paragraph 8 or where the Parking Charge is Nil the Parking Charge for a Parking Place or Resident's Parking Area having a designation in Column 1 of Part III of the First Schedule shall be payable by the insertion of an appropriate coin or coins into an apparatus or device provided in the Parking Place or Resident's Parking Area, such an apparatus or device being known as a ticket-issuing machine, provided that if the said apparatus or device is at any time out of order the charge shall be payable at any other apparatus or device provided in that Parking Place or Residents' Parking Area.
- (8) The excepted payment specified in Paragraph (7) shall be made by credit card or debit card by way of mobile telephone communication to the Council in accordance with Paragraphs 12 and 13.
- (9) Where payment is made in accordance with Paragraph (7) the ticket obtained shall be displayed on the vehicle so that it remains visible throughout the period of parking purchased and if that ticket is not displayed then for the purposes of Paragraph (3) it is deemed that no Parking Charge has been paid.
- (10) Where the Council is unable to confirm that payment has been made in accordance with Paragraph (8) then for the purposes of paragraph (3) it is deemed that no Parking Charge has been made.
- (11) Where a ticket, which is not a Valid Ticket, is displayed on a vehicle then for the purposes of Paragraph (3) it is deemed that no Parking Charge has been paid.
- (12) Where payment of a Parking Charge is made by credit card or debit card by way of mobile telephone communication in pursuance of Paragraph (8) the payee shall disclose the:
  - (a) call number of the mobile telephone;
  - (b) identification number and any such other details as may be requested by or on behalf of the Council relating to the credit card or debit card against which the Parking Charge is being paid;
  - (c) location number of the Parking Place in respect of which payment is being made;
  - (d) registration number of the motor vehicle being parked.
- (13) Where payment of a Parking Charge is made in accordance with Paragraph (12):
  - (a) the transaction fee specified in Column 2 of Part VI of the Fourth Schedule shall be payable at the time;
  - (b) the Parking Period shall commence on receipt by the Council of the details specified in Paragraph (12).

- (14) At any time after a Parking Charge has been paid, in accordance with Paragraph (12) in respect of a Parking Period that Parking Period may be increased on further payment of the additional Parking Charge and the appropriate transaction fee specified in Column 2 of Part VI of the Fourth Schedule always provided that the maximum permitted Parking Period for that Parking Place or Residents' Parking Area is not exceeded.
- (15) The payee of a Parking Charge under Paragraph (12) may request to be informed by a text message as to the imminent expiry of the Parking Period provided that where such text message is sent the appropriate fee specified in Column 2 of Part VI of the Fourth Schedule is paid.
- (16) The Council shall display a Notice at every location where a Parking Place or Residents' Parking Area or number of Parking Places are provided where the option of payment of the Parking Charge in accordance with Paragraph 8 is available, such notice shall display the location number of the car park or coach park in which it is sited and provide operational guidance on payment of Parking Charges under that Paragraph.

### **LIMITS ON PARKING**

7. (1) Subject to Articles 5, 6 and 10 and compliance with the provisions of this Order a person shall not, except upon the direction or with the permission of a police constable in uniform, traffic warden, Civil Enforcement Officer, the Council's Head of Network Management, a person authorised to grant such permission on behalf of the Council's Head of Network Management, cause or permit a vehicle to park, wait or be left in a Parking Place or Residents' Parking Area designated:
  - (a) "Res.P", Res. P(Area), "Comm.P", "GMO.P", "SpCon.P", "R/SpCon.P", "Res.P&D", "Comm.P&D", "SpCon.P&D" and "R/SpCon.P&D" in Column 3 of Part II of the First Schedule other than in accordance with Articles 5 to 9 unless the waiting comes within Exemptions 1 to 10, 12 to 18, 22, 24 or 26 in Part I;
  - (b) "Car Club Park", "Dis.Park", "Doc.Park", "Pol.Park", "Mags.Park" and "Solo m/c.Park" in Column 3 of Part II other than in accordance with Articles 5 to 9 unless the waiting comes within Exemptions 3 to 10, 13 or 26 of Part I;
  - (c) "Park", "Park.P&D" and "Park Scarc" either with or without the additional designation "(M)", "(P)" or "(FIR)" in Column 3 of Part II other than in accordance with Articles 5 to 9 unless the waiting comes within Exemptions 1 to 10, 12 to 18, 24, 26 or 29 of Part I;
  - (d) "GV Load" and "Veh. Load" in Column 3 other than in accordance with Articles 5 to 9 unless that vehicle is parked, waiting or left within Exemptions 5 to 10, 13 or 26";
  - (e) in the case of a Parking Place or Residents' Parking Area suspended under Article 9 unless that vehicle is parked, waiting or left within the provisions of Article 9(5).
- (2) A person shall not cause or permit a vehicle of a class specified in Articles 5(1) or (2) to park, wait or be left in a Parking Place or Residents' Parking Area during the Operative hours for longer than the maximum period permitted for parking:
  - (a) in relation to that Parking Place or Residents' Parking Area;
  - (b) that class of vehicle in relation to that Parking Place or Residents' Parking Area.

### **CONDUCT IN A PARKING PLACE AND RESIDENTS' PARKING AREA**

8. A person shall not cause or permit a vehicle to park, wait or be left in a Parking Place or Residents' Parking Area:
  - (a) unless, in the case of a Parking Place, it is positioned wholly within the road markings placed to identify that Parking Place;
  - (b) so as to prevent vehicular access to or from any premises adjoining that Parking Place or Residents' Parking Area  
or
  - (c) in connection with:
    - (i) the sale of that vehicle or the sale of any article or service from that vehicle, or
    - (ii) the hiring of any person's skill or services from that vehicle.

## SUSPENSION OF PARKING PLACES AND RESIDENTS' PARKING AREAS'

9. (1) Notwithstanding any suspension in force by virtue of Article 4 the Council or an Officer may suspend the use of a Parking Place or Residents' Parking Area or any part thereof whenever such suspension is considered necessary:
  - (a) for the purpose of facilitating the movement of traffic or promoting its safety;
  - (b) for Works;
  - (c) for the convenience of occupiers of premises adjacent to the Parking Place or Residents' Parking Area on any occasion of the delivery or collection of furniture, weddings, funerals or other special occasion;or
  - (d) on any occasion on which it is likely by reason of some special attraction that a road adjacent to the Parking Place or Residents' Parking Area will be thronged or obstructed.
- (2) Notwithstanding any suspension in force by virtue of Article 4 a police constable in uniform may suspend for not longer than twenty four hours the use of a Parking Place or Residents' Parking Area or any part thereof whenever the police constable considers that it is reasonably necessary for the purpose of facilitating the movement of traffic or promoting its safety.
- (3) Any person suspending the use of a Parking Place or Residents' Parking Area or any part thereof in accordance with Paragraphs (1) or (2) shall place or cause to be placed in or adjacent to that Parking Place or part thereof a Traffic Sign indicating that waiting by vehicles is prohibited.
- (4) A person shall not cause or permit a vehicle to be left in a Parking Place or Residents' Parking Area or part thereof during such period as there is in or adjacent to that Parking Place or Residents' Parking Area or part thereof a Traffic Sign placed in pursuance of Paragraph (3).
- (5) Nothing in Paragraph (4) shall render it unlawful to cause or permit a vehicle to wait in a Parking Place or Residents' Parking Area suspended in accordance with Paragraphs (1) or (2) if the vehicle:
  - (a) is, subject to Article 10, being used for a purpose specified in Exemptions 3 to 10; or
  - (b) is waiting with permission of:
    - (i) the person suspending the use of the Parking Place or Resident's Parking Area or part thereof in pursuance of Paragraph (1); or
    - (ii) a police constable in uniform, traffic warden, Civil Enforcement Officer, the Council's Head of Network Management or a person authorised to grant such permission on behalf of the Council's Head of Network Management.

## VALIDITY

17. (1) A Permit issued under Article 14(1) shall cease to be valid:
  - (a) if the Permit Holder is no longer qualified under that Article and the Third Schedule;
  - (b) if a Permit is issued in respect of a particular vehicle upon the Permit Holder ceasing to be the owner of that vehicle;
  - (c) upon its expiry;
  - (d) if the applicant fails to provide information requested under Article 16(1) or (2) within a reasonable time and the Council has given notice in accordance with Article 18(2);
  - (e) in the case of a Temporary Permit if the Council rejects the application which forms the basis for the grant of the Temporary Permit;
  - (f) upon service by the Council of a notice under Article 18(2);
  - (g) upon the issue of a duplicate Permit under Article 19;or
  - (h) in the case of a Visitor Permit or Guest House Permit, the date has been entered or exposed and then altered or obliterated.
- (2) A Permit issued under Article 14(1) is not valid :
  - (a) where it is issued in respect of a particular vehicle and the Permit is displayed on another vehicle;



- (b) when displayed in the circumstances set out in Column 5 of Part I of the Third Schedule;
  - (c) in the case of a Visitor Permit or Guest House Permit, if it has not come into effect;
  - (d) if displayed on a class of vehicle not permitted to park in a Parking Place or Residents' Parking Area during the Operative Hours;
  - (e) when that Permit is a Community Permit and is displayed other than in a Parking Place or Residents' Parking Area situated within the Relevant Zone;
  - (f) when that Permit is a Community Permit and is displayed in a Parking Place or Residents' Parking Area not designated in Column 4 of Part 1 of the Third Schedule as for use with that type of Permit;
  - (g) if it is other than a Guest House Permit, Additional Permit or Special Additional Permit and, notwithstanding any other provision of this Order, is displayed on a vehicle the owner of which is a Paying Guest.
- (3) A Visitor Permit and Guest House Permit comes into effect on the earliest date exposed on that Permit and expires at 10 am on the day after the earliest date exposed on the Permit.
- (4) A Permit authorising the use of a Parking Place or Residents' Parking Area does not reserve any part of a Parking Place for the use of a Permit Holder.
- (5) A Magistrates Permit issued under Article 14(3) shall cease to be valid:
- (a) if the Magistrates' Permit Holder is no longer qualified under that Article and the Third Schedule;
  - (b) if that Permit is issued in respect of a particular vehicle upon the Holder ceasing to be the owner of that vehicle;
  - (c) when displayed on a Vehicle otherwise than during a period when the Holder is presiding at the Law Courts, Clifford Street, York;
  - (d) upon its expiry.
- (6) A Magistrates' Permit issued under Article 14(3) is not valid:
- (a) where it is issued in respect of a particular vehicle and is displayed on another vehicle;
  - (b) when displayed in the circumstances set out in Column 5 of Part I of the Third Schedule;
  - (c) if displayed on a class of vehicle not permitted to park in a Parking Place during the Operative Hours.
- (7) A Magistrates Permit authorising the use of a Parking Place or Resident's Parking Area does not reserve any part of a Parking Place or Residents' Parking Area for the use of the Holder of that Magistrates' Permit.

**SECOND SCHEDULE**  
**(PARKING PLACES, STOPPING AND WAITING RESTRICTIONS)**  
**PART I**

<u>Column 1</u>	<u>Column 2</u>	<u>Column 3</u>
<u>Road and Side</u> <b>YORK</b> <b>ALMSFORD ROAD</b> Both sides	<u>Length</u> From the centreline of the entrance to Carr Infants School west for 22m and east for 21.5m.	<u>(Designation)</u> NS (Sch) 8.30/9.30 and 2.30/4 XSS
<b>FEVERSHAM GATE</b> <b>SERVICE ROAD</b> North east side	From the projected south eastern kerblines of Murrough Wilson Place for 7m. From a point 18m from the said line south east for the remainder of its length.	NW 24 NW 24
South west side	The whole length.	
<b>GLADSTONE STREET</b> <b>(Acomb)</b> Both sides	From the projected north western kerblines of Green Lane north east for 9m. From its junction with School Street for 5m.	NW 24 NW 24
<b>GRANGE LANE</b> <b>(ACOMB)</b> North west side	From the projected north eastern kerblines of Hotham Avenue west for 18m and east for 22m.	NW 24
South east side	From the projected north eastern kerblines of Hotham Avenue west for 18m. From the said line north east to its junction with Westfield Primary School Service Road and extending along the west side of that School Service Road to the gated school access. From a point 1m south west from the south western property boundary line of No 40 Grange Lane south west to its junction with the Westfield Primary School Service Road and extending along the east side of that School Service Road to the gated school access. From the said line south west for 1m and north east to a point 7.5m north east from the projected north eastern property boundary line of No 38 Grange Lane. Between points 7.5m and 51m north east from the said line excluding the lay-by within that length. From the projected north eastern kerblines at its north eastern cul-de-sac end south west for 32m.	NW 24 NW 24 NS (Sch) 8.30/9.30 and 2.30/3.30 XSS NS (Sch) 8.30/9.30 and 2.30/3.30 XSS NW 24 NS (Sch) 8.30/9.30 and 2.30/3.30 XSS NW 24
<b>HOLGATE ROAD</b> Both sides	From a point 118m west from the centreline of Wilton Rise west for the remainder of its length including all sides of the traffic island opposite its junction with Falconer Street.	NW 24 LBXS
North side	From the projected centreline of Wilton Rise west for 13m and east for 23m. Between points 13m and 32m west from the said line.	NW 24 Park (9/5) 180 XSS

<u>Column 1</u>	<u>Column 2</u>	<u>Column 3</u>
<u>Road and Side</u>	<u>Length</u>	<u>(Designation)</u>
<b>HOLGATE ROAD (continued)</b>	Between points 32m and 118m west from the said line.	NW 24
	Between points 23m and 61m east from the said line.	Res.P (24) 60
	Between points 61m and 173m east from the said line.	Res.P (24) 60
	From the projected eastern kerblines of Dalton Terrace, west for 5m and east to the projected north eastern kerblines of Lowther Terrace.	NW 24
	From the said line east for the remainder of its length.	NW 24 NL 7/10 & 4/7
	From the projected centreline of Wilton Rise west for 118m and east for 128m.	NW 24
	From the centreline of the entrance to Holly Bank House east for 30m and west for 13m.	NW 24
	From the projected eastern kerblines of Dalton Terrace west for 20m and east to a point 2m west from the projected western property boundary line of No 73 Holgate Road.	NW 24
	Between the said line and the projected eastern property boundary line of No 57 Holgate Road.	Res.P (24) 60
	Between the said line and the projected north eastern property boundary line of No 11 Holgate Road.	NW 24
From the said line east for the remainder of its length.	NW 24 LBXS	
<b>KINGSWAY WEST</b>	From a point 21m north from the projected northern property boundary line of No 3 Kingsway West north, on its east side, to the projected south western kerblines of Green Lane/Hamilton Drive roundabout and, on its west side, to the projected southern highway boundary line of Tudor Road.	NW 24
	From the projected northern property boundary line of No. 100 Kingsway West north for 25m.	NW 24
	From the projected northern property boundary line of No. 40 Kingsway West north for 44m.	NW 24
	Between the respective projected northern property boundary lines of No's 64 and 109 Kingsway West.	NW 24
	Between the said line and a point 8m north from the projected northern kerblines of Danesfort Avenue.	NW 24
	Between the respective projected northern property boundary lines of No's 60 and 109 Kingsway West.	NW 24
	The whole except those lengths set out in the following parking provision.	NW 24
	Between a point 20m from the projected western highway boundary line of Fulford Road and the projected western property boundary line of No 87 Maple Grove.	Res. P (Area) (9/5 XSS)
	Between a point 20m from the projected western highway boundary line of Fulford Road and the projected western property line of No 88 Maple Grove.	Res. P (Area) (9/5 XSS)

<u>Column 1</u>	<u>Column 2</u>	<u>Column 3</u>
<u>Road and Side</u>	<u>Length</u>	<u>(Designation)</u>
<b>OSTMAN ROAD</b>		
Both sides	From the projected eastern kerbline of Beckfield Lane for 18m.	NW 24
North side	From the projected centreline of Iver Close east for 10m and west to a point 21.5m east from the centreline of the entrance to Carr Junior School.	NW 24
	Between points 21.5m east and 22m west from the said line.	NS (Sch) 8.30/9.30 and 2.30/4 XSS
	Between a point 22m west from the said line and a point 19m east from the centreline of the entrance to Carr Infants School.	NW 24
	From the said line east for 19m and west for 18.5m.	NS (Sch) 8.30/9.30 and 2.30/4 XSS
South side	From the centreline of Tostig Avenue east for 19m and west for 22m.	NW 24
<b>SELDON ROAD</b>		
South east side	The whole length.	NW 24
North west side	From the projected north eastern kerbline of Carrington Avenue south west for 20m.	NW 24
	From a point 32m south west from the said line south west for the remainder of its length.	NW 24
	From the projected south western kerbline of Poplar Street north east for the remainder of its length.	NW 24
	From the said line south west for 26m.	NS (Sch) 8.30/9.30 and 3/4 XSS
<b>SOUTHLANDS ROAD</b>		
Both sides	The whole except those lengths set out in the following restrictions.	NW 24
North side	Between points 10m and 28m east from the projected centreline of Nunmill Street.	Comm. P (8/8XS)60 Comm. P (1/8 Sun)60
	Between points 28m and 56m east from the said line.	Res.P (8/8 XS) 60 Res.P (1/8 Sun) 60
	Between points: 10m and 37m, and 57m and 84m west from the said line.	Comm.P (24) 10
	Between points: 105m and 115m, 125m and 135m, 153m and 163m, and 174m and 181.5m west from the said line.	Res.P (24) 10
South side	From the said line west for 49m and east for 49m.	Res.P (24) 10
	Between points 49m and 120m west from the said line.	Comm.P (24) 10

Column 1	Column 2	Column 3
Road and Side	Length	(Designation)
<b>TOFT GREEN</b>		
North west side	From the projected centreline of Barker Lane south west for 30m.	NW 24
	Between points 30m and 53m south west from the said line.	Veh. Load (6/Mn)
	Between points 53m and 146m south west from the said line.	Park P&D (24)
	Between points 146m and 192m south west from the said line.	NW 24
South east side	From the said line south west for 47m excluding the cobbled area.	NW 24
	Between points 47m and 176m south west from the said line excluding the cobbled area.	NW 8/6
<b>WILLIS STREET</b>		
Both sides	From the projected highway boundary line on the south west side of Wellington Street for 4m.	NW 24
	From a point 109m from the said line south west for the remainder of its length.	NW 24
North west side	Between points 81m and 94m from the said line.	NW 24
South east side	Between points 81m and 91.5m from the said line.	NW 24

## PART II

<b><u>FULFORD</u></b>		
<b>FULFORGATE</b>		
Both sides	From the projected southern kerbline of Heslington Lane for 10m.	NW 24
<b>GRANTS AVENUE</b>		
Both sides	From the projected northern kerbline of Heslington Lane for 10m.	NW 24
<b>HESLINGTON LANE</b>		
North side	Between the projected eastern property boundary line of No 67 Heslington Lane and a point 6m east from the projected property boundary line of No 79 Heslington Lane.	NW 8/9 and 3/4 XSS
	Between a point 6m east from the said line and a point 4m west from the projected western property boundary line of No 85 Heslington Lane.	NW 24
South Side	From the projected eastern property boundary line of No 67 Heslington Lane east for 43m.	NW 24

<u>Column 1</u>	<u>Column 2</u>	<u>Column 3</u>
<u>Road and Side</u>	<u>Length</u>	<u>(Designation)</u>
<b>YORK ALMSFORD DRIVE</b> North side	From the projected centreline of Wheatlands Grove east for 15m and west for 15m.	NW 24
<b>ASKHAM GROVE</b> Both sides	From the projected south eastern kerbline of Askham Lane for 10m.	NW 24
<b>ASKHAM LANE</b> Both sides	From the projected centreline of Askham Grove north east for 13m and south west for 13m.	NW 24
<b>BECKFIELD LANE</b> East side	From the projected centreline of Beckfield Place north for 13m and south for 11m.	NW 24
<b>BECKFIELD PLACE</b> Both sides	From the projected eastern kerbline of Beckfield Lane for 17m.	NW 24
<b>JUTE ROAD</b> East side	From the projected centreline of Kenrick Place north for 12m and south for 12m.	NW 24
<b>KENRICK PLACE</b> Both sides	From the projected eastern kerbline of Jute Road for 10m.	NW 24
<b>OUSEBURN AVENUE</b> Both sides	From the projected centreline of Wheatlands Grove east for 13m and west for 13m.	NW 24
<b>ST STEPHEN'S MEWS</b> East side  West side	From the projected southern kerbline of The Green for 5m. From the said line for 19m.	NW 24
<b>THE GREEN, ACOMB</b> South side	From the projected centreline of St Stephen's Mews east for 7m and west for 7m.	NW 24
<b>THE PADDOCK</b> Both sides	From a point 2m south west from the projected north eastern property boundary line of No 1 The Paddock south west for the remainder of its length.	NW 24
<b>WHEATLANDS GROVE</b> Both sides	From the projected northern kerbline of Almsford Drive for 10m. From the projected centreline of Ouseburn Avenue north for 13m and south for 13m.	NW 24 NW 24

### THIRD SCHEDULE

#### (PARKING PERMITS AND AUTHORISATION CARDS)

##### PART I

##### (PERMITS)

<u>(Article 14)</u> <u>Column 1</u>	<u>Column 2</u>	<u>Column 3</u>	<u>Column 4</u>	<u>Column 5</u>
<u>(Type)</u>	<u>(Persons Entitled and extent of use)</u>	<u>(Maximum Entitlement)</u>	<u>(Parking Places/Residents' Parking Areas)</u>	<u>(Circumstances where Permit is not valid)</u>
<b>HOUSEHOLD (STANDARD) PERMIT (non-vehicle specific such vehicle not being a "low" or "high" emission vehicle nor a "short" or "long" vehicle). HOUSEHOLD (DISCOUNT) PERMIT (vehicle specific – low emission vehicle or short vehicle). HOUSEHOLD (PREMIUM) PERMIT (non-vehicle specific – high emission vehicle or long vehicle).</b>	A person other than a Lodger or the holder of a Multiple Occupancy Permit whose usual place of residence is situated wholly within a Zone, other than a Zone designated 'X' in Part I of the Fifth Schedule, provided that no other member of the household is the holder of a Household Permit, Household Discount Permit, Household Premium Permit or Household Authorisation Card or Discount Authorisation Card.	A maximum of one per qualified applicant.	A Parking Place designated "Res.P", "Res.P&D", "Comm.P", "Comm.P&D" or a Resident's Parking Area designated "Res. P (Area)" in the First Schedule and situate in the Relevant Zone.	(a) <u>Household (Standard) Permit</u> (i) The Permit is displayed on a "high emission vehicle" or "long vehicle" or is displayed on a vehicle not owned, kept or used by a member of the Permit Holder's household or visitor to the household. (ii) The Permit is displayed on a vehicle owned, kept or used by a visitor to the Permit Holders household and that visitor visits another address or place in connection with that visitor's self employment or business or otherwise engages in an activity unconnected with the Household Permit Holder or a member of that Household Permit Holder's household.

Column 1

Column 2

Column 3

Column 4

Column 5

(Type)

(Persons Entitled  
and extent of use)

(Maximum  
Entitlement)

(Parking  
Places/Residents'  
Parking Areas)

(Circumstances  
where Permit is not  
valid)

(b) Household  
(Discount) Permit  
and Household  
(Premium) Permit

The Permit is  
displayed on a  
vehicle other than  
the vehicle  
specified on the  
Permit.

(c) Household  
Premium Permit

The Permit is  
displayed on a  
vehicle other than  
the vehicle for  
which it was issued,  
that vehicle being  
identifiable to the  
said Permit.



<u>Column 1</u>	<u>Column 2</u>	<u>Column 3</u>	<u>Column 4</u>	<u>Column 5</u>
<u>(Type)</u>	<u>(Persons Entitled and extent of use)</u>	<u>(Maximum Entitlement)</u>	<u>(Parking Places/Residents' Parking Areas)</u>	<u>(Circumstances where Permit is not valid)</u>
<b>SECOND, THIRD AND FOURTH HOUSEHOLD PERMIT AND SECOND, THIRD OR FOURTH HOUSEHOLD DISCOUNT PERMIT</b>	A member of the household of a Household Permit Holder, whether that member is or is not a Lodger as defined in Article 2(2), provided such member is not the holder of a Multiple Occupancy Permit and that the Second, Third or Fourth Household Permit is required for use in respect of a particular vehicle of which that person is the owner, keeper or user and which falls within the classes described in Article 6(1).	A maximum of two for each Household Permit or three where there is no Parking Space available at the address of the relevant household.	A Parking Place designated "Res.P", "Res.P&D", "Comm.P", "Comm.P&D" or a Residents' Parking Area, designated "Res. P (Area)" in the First Schedule and situate in the Relevant Zone.	(a) <u>Second, Third or Fourth Household Permit</u> The Permit is displayed on a vehicle other than on a vehicle owned, kept or used by the Permit Holder that vehicle being the vehicle for which the Permit was issued. (b) <u>Second, Third or Fourth Household Discount Permit</u> The Permit is displayed on a vehicle other than a short vehicle or low emission vehicle owned, kept or used by the Permit Holder, that Permit being identifiable to the vehicle in respect of which it was issued.

<u>Column 1</u>	<u>Column 2</u>	<u>Column 3</u>	<u>Column 4</u>	<u>Column 5</u>
(Type)	(Persons Entitled and extent of use)	(Maximum Entitlement)	(Parking Places/Residents' Parking Areas)	(Circumstances where Permit is not valid)
<b>SPECIAL ADDITIONAL HOUSEHOLD (STANDARD) PERMIT (Non-vehicle specific such vehicle not being a "low" or "high" emission vehicle nor a "short" or "long" vehicle.</b>	A person whose usual place of residence is situated wholly within a Zone, other than a Zone designated "X" in Part 1 of the Fifth Schedule, who is in receipt of Disability Living Allowance or Attendance Allowance if the Permit is required for use in respect of a vehicle of which that person is the owner and which falls within the classes of vehicle prescribed by Article 6(1).	A maximum of one per qualified applicant.	A Parking Place designated "Res.P", "Res.P&D", "Comm.P", "Comm.P&D" or in a Residents' Parking Area designated "Res. P (Area)" in the First Schedule and situate in the Relevant Zone.	(a) <u>Special Additional (Standard) Household Permit</u> The Permit is displayed on a high emission vehicle or long vehicle or is displayed on a vehicle not owned, kept or used by the Permit Holder (b) <u>Special Additional Household Discount Permit and Special Additional Household (Premium) Permit</u> The Permit is displayed on a vehicle other than the vehicle specified in the Permit.
<b>SPECIAL ADDITIONAL HOUSEHOLD (DISCOUNT) PERMIT (vehicle specific – low emission vehicle or short vehicle, or where Permit Holder is in receipt of Disability Living Allowance or Attendance Allowance).</b>				
<b>SPECIAL ADDITIONAL HOUSEHOLD (PREMIUM) PERMIT (vehicle specific – high emission vehicle or long vehicle except where Permit Holder is in receipt of Disability Living Allowance or Attendance Allowance).</b>				

<u>Column 1</u>	<u>Column 2</u>	<u>Column 3</u>	<u>Column 4</u>	<u>Column 5</u>
<u>(Type)</u>	<u>(Persons Entitled and extent of use)</u>	<u>(Maximum Entitlement)</u>	<u>(Parking Places/Residents' Parking Areas)</u>	<u>(Circumstances where Permit is not valid)</u>
<b>HOUSEHOLD VISITOR PERMIT</b>	A person who holds a Household Authorisation Card or a Discount Household Authorisation Card other than for a Zone designated 'X' in Part 1 of the Fifth Schedule.	A maximum of 200 per year per qualified person. The Council may issue such permits in such instalments as may seem to them to be in accordance with good practice.	A Parking Place designated "Res.P", "Res.P&D", "Comm.P", "Comm. P&D" or a Residents' Parking Area designated "Res. P (Area)" in the First Schedule and situate in the Relevant Zone.	The Permit is displayed on a vehicle of which the driver or passenger is: (a) a Paying Guest, (b) other than a visitor to the Household Authorisation Card Holder's household or (c) is a visitor to the Household Authorisation Card Holder's address and, additionally, visits another address or place: (i) in connection with that driver's or passenger's employment, self employment or business or (ii) where that driver or passenger engages in an activity unconnected with the Household Authorisation Card Holder or a member of that Household Authorisation Card Holder's household.

<u>Column 1</u> (Type)	<u>Column 2</u> (Persons Entitled and extent of use)	<u>Column 3</u> (Maximum Entitlement)	<u>Column 4</u> (Parking Places/Residents' Parking Areas)	<u>Column 5</u> (Circumstances where Permit is not valid)
<b>SPECIAL CONTROL (STANDARD) PERMIT (non-vehicle specific such vehicle not being a "low" or "high" emission vehicle nor a "short" or "long" vehicle).</b>	A person whose usual place of residence is situated wholly within a Zone designated "X" in Part I of the Fifth Schedule provided that no other member of the household is the holder of such a Permit for that Zone.	A maximum of one per qualified applicant.	A Parking Place designated "SpCon.P", "SpCon.P&D" or a Residents' Parking Area designated "Res. P (Area)" in the First Schedule and situate in a Relevant Zone, or a Parking Place or Residents' Parking Area of any other designation identified as being situate within a relevant Zone.	(a) <u>Special Control (Standard) Permit</u> The Permit is displayed on a high emission vehicle or long vehicle or is displayed on a vehicle not owned, kept or used by a member of the Permit Holder's household or visitor to the household (b) <u>Special Control (Discount) Permit and Special Control (Premium) Permit</u> The Permit is displayed on a vehicle other than the vehicle specified on the Permit.
<b>SPECIAL CONTROL (DISCOUNT) PERMIT (vehicle specific – low emission vehicle or short vehicle).</b>				
<b>SPECIAL CONTROL (PREMIUM) PERMIT (non vehicle specific – high emission vehicle or long vehicle).</b>				
<b>MAGISTRATES PERMIT</b>	a Magistrate presiding at the Law Courts, Clifford Street, York	A maximum of one per qualified applicant.	A Parking Place designated "Mags. Park" in the First Schedule.	When used as described in Article 17(5) and (6).
<b>POLICE PERMIT</b>	A Police Authority	No maximum but the Council may issue such Permits in such instalments as may seem to them to be in accordance with good practise.	A Parking Place designated "Pol. Park" in the First Schedule.	When displayed otherwise than on a Marked Police Vehicle.

<u>Column 1</u>	<u>Column 2</u>	<u>Column 3</u>	<u>Column 4</u>	<u>Column 5</u>
<u>(Type)</u>	<u>(Persons Entitled and extent of use)</u>	<u>(Maximum Entitlement)</u>	<u>(Parking Places/Residents' Parking Areas)</u>	<u>(Circumstances where Permit is not valid)</u>
<b>MULTIPLE OCCUPANCY PERMIT AND MULTIPLE OCCUPANCY DISCOUNT PERMIT</b>	A person not the holder of a Household Permit, Additional Permit or Authorisation Card whose usual residence is: (a) wholly within a Zone designated "R" or "C" in Part I of the Fifth Schedule and (b) a House in Multiple Occupancy provided that such Permit is required for use in respect of a particular vehicle of which that person is the owner and which falls within the class of vehicles described in Article 6(1).	A maximum of one per qualified applicant.	A Parking Place designated "GMO.P", "Comm.P", "Comm.P&D" or a Residents' Parking Area designated "Res.P (Area)" in the First Schedule and situate in the Relevant Zone.	(a) <u>Multiple Occupancy Permit</u> (i) The Permit Holder has ceased to reside at the address in respect of which the Permit was issued (ii) The Permit is displayed on a vehicle other than one owned, kept or used by the Permit Holder (b) <u>Multiple Occupancy Discount Permit</u> (i) The Permit Holder has ceased to reside at the address in respect of which the Permit was issued; or (ii) The Permit is displayed on a vehicle other than a short vehicle or low emission vehicle owned, kept or used by the Permit Holder, that Permit being identifiable to the vehicle in respect of which it was issued.

<u>Column 1</u>	<u>Column 2</u>	<u>Column 3</u>	<u>Column 4</u>	<u>Column 5</u>
(Type)	(Persons Entitled and extent of use)	(Maximum Entitlement)	(Parking Places/Residents' Parking Areas)	(Circumstances where Permit is not valid)
<b>GUEST HOUSE PERMIT AND GUEST HOUSE DISCOUNT PERMIT</b>	The holder of a Guest House Authorisation Card upon giving one Working Days notice.	The Council may issue such Permits in such instalments as may seem to them to be in accordance with good practice, always provided that the number of Permits issued together with any previously issued Permits is sufficient to meet a daily requirement during the period of validity of an applicant's Guest House Authorisation Card(s).	A Parking Place designated "GMO.P", "Comm.P", "Comm.P&D" or a Residents' Parking Area designated "Res. P (Area)" in the First Schedule and situate in the Relevant Zone.	The Permit is displayed: (a) on a vehicle which is used or kept by: (i) the holder of the Guest House Authorisation Card, (ii) a member of that holder's household; (iii) a Visitor, not being a paying guest, to that holder's Registered Guest House; or (b) on the vehicle of a paying guest at the same time as another Guest House Permit issued by virtue of the same Guest House Authorisation Card is being displayed on another vehicle.
<b>LANDLORD'S PERMIT AND LANDLORD'S DISCOUNT PERMIT</b>	A person who is the Landlord of vacant or tenanted residential premises ("the Landlord's Premises") wholly situated within the Zone.	One per qualified applicant.	A Parking Place designated "Res.P", "Res.P&D", "Comm.P", "Comm.P&D", "GMO.P", "SpCon.P", "SpCon.P&D" or a Residents' Parking Area designated "Res. P (Area)" in the First Schedule and situate in the Relevant Zone.	(a) <u>Landlord's Permit</u> The Permit is displayed on a vehicle (i) other than one being used by a person engaged in the management of the Landlord's Premises or (ii) which has waited more than one hour in excess of the parking period.

Column 1

Column 2

Column 3

Column 4

Column 5

(Type)

(Persons Entitled  
and extent of use)

(Maximum  
Entitlement)

(Parking  
Places/Residents'  
Parking Areas)

(Circumstances  
where Permit is not  
valid)

(b) Landlord's  
Discount Permit  
The Permit is  
displayed on a short  
vehicle or low  
emission vehicle  
which is  
identifiable to the  
vehicle in respect of  
which it was issued  
(i) other than one  
being used by a  
person engaged in  
the management of  
the Landlord's  
Premises or (ii)  
which has waited  
more than one hour  
in excess of the  
parking period or is  
displayed other  
than on a short  
vehicle.

<u>Column 1</u>	<u>Column 2</u>	<u>Column 3</u>	<u>Column 4</u>	<u>Column 5</u>
(Type)	(Persons Entitled and extent of use)	(Maximum Entitlement)	(Parking Places/Residents' Parking Areas)	(Circumstances where Permit is not valid)
<b>BUSINESS PERMIT AND BUSINESS DISCOUNT PERMIT</b>	<p>A person not eligible for a Household, Additional, Guest House or Multiple Occupancy Permit, for a Relevant Zone, who is the occupier of Business Premises which</p> <p>(a) are located wholly within a Zone designated "B" in Part I of the Fifth Schedule and</p> <p>(b) do not have a Parking Space within the curtilage of those premises except that where such premises are a Registered Guest House:</p> <p>(i) neither the proprietor nor members of the proprietor's family are resident therein and</p> <p>(ii) the proprietor holds the full entitlement of Guest House Authorisation Cards for those premises.</p>	One per qualified applicant.	A Parking Place designated "Res.P", "Res.P&D", "Comm.P", "Comm.P&D" or a Residents' Parking Area designated "Res. P (Area)" in the First Schedule and situate in the Relevant Zone.	<p>(a) <u>Business Permit</u> The Permit is displayed otherwise than on a vehicle being used by (i) a Permit Holder for the purposes of the Permit Holder's business at the Permit Holder's Premises or (ii) an employee of the Permit Holder working at the Permit Holder's Premises or (iii) a Visitor to the Permit Holder's Premises provided, in the case of a Registered Guest House, such Visitor is not a Paying Guest</p> <p>(b) <u>Business Discount Permit</u> The Permit is used on a short vehicle or low emission vehicle in circumstances as described at Paragraph (a) or is displayed on a vehicle other than the vehicle in respect of which that Permit was issued.</p>



<u>Column 1</u>	<u>Column 2</u>	<u>Column 3</u>	<u>Column 4</u>	<u>Column 5</u>
(Type)	(Persons Entitled and extent of use)	(Maximum Entitlement)	(Parking Places/Residents' Parking Areas)	(Circumstances where Permit is not valid)
<b>CHARITY PERMIT</b>	Any charity that has premises from which that charity's work is undertaken on at least one occasion per week for not less than one hour after 6pm such premises being situate within the York Inner Ring Road or immediately adjacent thereto, the Permit being issued for the Zone in which the premises are situate provided a simple majority of residents within that Zone vote in favour of that issue.	A maximum of 3 per applicant.	A Parking Place designated "Res.P", "Res.P&D", "Comm.P&D" or a Residents' Parking Area designated "Res. P (Area)" in the First Schedule and situate in the Relevant Zone.	The Permit is displayed other than on a vehicle (a) owned, kept or used by a person for the time being undertaking work on or behalf of the Charity Permit Holder, (b) parked in a Parking Place specified in Column 4.
<b>COMMUNITY PERMIT AND COMMUNITY DISCOUNT PERMIT</b>	Any member of an organisation, medical or otherwise, that directly serves the physical or spiritual needs of residents where the Council is satisfied that the organisation is unable to deliver those physical or spiritual needs without the use of a residents' priority parking place in one or more Zones.	No maximum.	A Parking Place designated "Res.P", "Res.P&D", "Comm.P", "Comm.P&D", "SpCon.P", "SpCon.P&D" or a Residents' Parking Area designated "Res. P (Area)" in the First Schedule and situate in a Zone.	(a) <u>Community Permit</u> The vehicle on which the Permit is displayed is not being used for the purposes which justified the grant or that Permit (b) <u>Community Annual Discount Permit</u> The Permit is displayed on a vehicle other than on a short vehicle or a low emission vehicle or is displayed on a short vehicle or low emission vehicle which is not being used for the purposes which justified the grant of that Permit.

<u>Column 1</u>	<u>Column 2</u>	<u>Column 3</u>	<u>Column 4</u>	<u>Column 5</u>
(Type)	(Persons Entitled and extent of use)	(Maximum Entitlement)	(Parking Places/Residents' Parking Areas)	(Circumstances where Permit is not valid)
<b>DOCTORS PERMIT AND DOCTORS DISCOUNT PERMIT</b>	A Medical Practitioner from the medical practice situate at Glentworth, Dalton Terrace, York.	A maximum of one per qualified applicant.	The Parking Place in Driffield Terrace designated "Doc.Park".	(a) <u>Doctor's Permit</u> The Permit is displayed on a vehicle other than the vehicle in respect of which it was issued. (b) <u>Doctor's Discount Permit</u> The Permit is displayed on a vehicle other than on a short vehicle or low emission vehicle or is displayed on a short vehicle or low emission vehicle other than the vehicle in respect of which that Permit was issued.
<b>ATTENDANCE PERMIT</b>	A person who is either (a) certified in writing by a qualified medical practitioner as being in need of substantial and regular care or (b) in receipt of an Attendance Allowance.	A maximum of one per qualified applicant except where a qualified medical practitioner has certified in writing that the level of care needed at any one time requires the attendance of a specified number of carers then the maximum entitlement shall accord with that specified number.	A Parking Place designated "Res.P", "Res.P&D", "Comm.P", "Comm.P&D" or a Residents' Parking Area designated "Res. P (Area)" in the First Schedule and situate in the Relevant Zone.	The Permit is displayed on a vehicle other than one being used for the supply of care to the Permit Holder.

<u>Column 1</u>	<u>Column 2</u>	<u>Column 3</u>	<u>Column 4</u>	<u>Column 5</u>
(Type)	(Persons Entitled and extent of use)	(Maximum Entitlement)	(Parking Places/Residents' Parking Areas)	(Circumstances where Permit is not valid)
<b>MARKET TRADER'S PARKING PERMIT</b>	A stallholder at Newgate Market or any extension thereof in respect of a Motor Vehicle being used by that stallholder in connection with the stallholders business at the Market, that Permit authorising that vehicle to be parked in a Parking Place identified in Column 4 provided the parking charge appropriate to that Permit as set out in Part III of the First Schedule has been paid.	A maximum of one per qualified applicant.	Parking Places designated "Park P&D(24)FIR" Foss Islands Road.	The vehicle upon which the Permit is displayed does not comply with the requirements of Column 2.
<b>ANNUAL COMMERCIAL PERMIT AND ANNUAL COMMERCIAL DISCOUNT PERMIT</b>	A person who, in the course of that person's business or calling, is required to visit residential or business premises within a Zone.	A maximum of one per qualified applicant.	A Parking Place designated "Res.P", "Res.P&D", "Comm.P", "Comm.P&D", "SpCon", "SpCon.P&D" or a Residents' Parking Area designated "Res. P (Area)" in the First Schedule.	(a) <u>Annual Commercial Permit</u> The Permit is displayed on a vehicle within a Zone: (i) other than on a vehicle being used by the Permit Holder in accordance with Column 2 or (ii) on a vehicle being used by the Permit Holder when not, for the time being, engaged in visiting residential or business premises within that Zone.

<u>Column 1</u>	<u>Column 2</u>	<u>Column 3</u>	<u>Column 4</u>	<u>Column 5</u>
<u>(Type)</u>	<u>(Persons Entitled use and extent)</u>	<u>(Maximum Entitlement)</u>	<u>(Parking Places/Residents' Parking Areas)</u>	<u>(Circumstances where Permit is not valid)</u>
<b>DAILY COMMERCIAL PERMIT AND COMMERCIAL DISCOUNT PERMIT</b>	A person who, in the course of that person's business or calling, is required to visit residential or business premises within a Zone.	A maximum of 200 per year per qualified person. The Council may issue such Permits in such instalments as may seem to them to be in accordance with good practice.	A Parking Place designated "Res.P", "Res.P&D", "Comm.P", "Comm.P&D", "SpCon", "SpCon.P&D" or a Residents' Parking Area designated "Res. P (Area)" in the First Schedule.	<p>(b) <u>Annual Commercial Discount Permit</u> The Permit is displayed on a short vehicle or low emission vehicle in circumstances as described in Paragraph (a) or is displayed on a vehicle other than on a short vehicle or low emission vehicle in respect of which that Permit was issued.</p> <p>(a) The Permit is displayed: (i) other than on a vehicle being used by the Permit Holder in accordance with Column 2 or (ii) on a vehicle being used by the Permit Holder when not, for the time being, engaged in visiting residential or business premises within that Zone. (b) The Permit has not been validated whereby it: (i) has endorsed upon it the registered number of the vehicle on which it is displayed,</p>

<u>Column 1</u>	<u>Column 2</u>	<u>Column 3</u>	<u>Column 4</u>	<u>Column 5</u>
<u>(Type)</u>	<u>(Persons Entitled use and extent)</u>	<u>(Maximum Entitlement)</u>	<u>(Parking Places/Residents' Parking Areas)</u>	<u>(Circumstances where Permit is not valid)</u>
<b>PROPERTY PERMIT AND PROPERTY DISCOUNT PERMIT</b>	A person (a) having ownership of unoccupied residential, guesthouse or multiple occupancy premises situated wholly within a Zone designated in Column 4 who is engaged in building, and/or renovation work at those premises and that building or renovation work is being undertaken at the time the vehicle is parked; or (b) who is engaged in building and/or renovation work at premises situated wholly within a Zone designated in Column 4 and that building and/or renovation work is being undertaken at the time the vehicle is parked.	A maximum of one in respect of the property for which a Permit is issued such Permit being valid for a maximum period of 3 months.	A Parking Place designated "Res.P", "Res.P&D", "Comm.P", "Comm.P&D", "Sp.Con.P", "SpCon.P&D" or a Residents' Parking Area designated "Res. P (Area)" in the First Schedule and situated within the Zone specified in the Permit.	(ii) has exposed upon it, in accordance with the instructions on that Permit as to erasure of parts of its surface, only one date, that date being the date on which it is displayed.  (a) <u>Property Permit</u> The Permit is displayed other than on a vehicle being used as specified in Columns 2 and 4. (b) <u>Property Discount Permit</u> The Permit is displayed on a short emission vehicle other than one being used as specified in Columns 2 and 4 or is displayed on a vehicle other than on the vehicle in respect of which that Permit was issued.

<u>Column 1</u>	<u>Column 2</u>	<u>Column 3</u>	<u>Column 4</u>	<u>Column 5</u>
<u>(Type)</u>	<u>(Persons Entitled use and extent)</u>	<u>(Maximum Entitlement)</u>	<u>(Parking Places/Residents' Parking Areas)</u>	<u>(Circumstances where Permit is not valid)</u>
<b>YORK CAR CLUB PERMIT</b>	Private body having control and management of the York Car Club that Permit being identifiable to a Car Club vehicle.	No maximum.	A Parking Place designated "Car Club Park" in Column 3 of Part II of the First Schedule.	(a) When displayed other than on the York Car Club vehicle in respect of which it was issued. (b) When displayed on a York Car Club vehicle at a time when that vehicle is parked other than in a Parking Place designated "Car Club Park (24)".
<b>ALLOTMENT PERMIT</b>	A person not eligible for a Household, Additional, Guest House or Multiple Occupancy Permit, within Zone R50 who is the tenant of an allotment within that Zone which does not have "off-street" parking provision, that Permit being valid for a maximum parking period of up to 3 hours with a 60 minutes 'No Return' period and for use by a person being engaged in activities at and in connection with the cultivation of that allotment at the time the vehicle is parked.	One per qualified applicant.	A Parking Place designated "Res.P", "Res.P&D", "Comm.P", "Comm.P&D" or a Residents' Parking Area designated "Res. P (Area)" in the First Schedule and situate in the Relevant Zone.	<u>Allotment Permit</u> The Permit is displayed on a vehicle other than the vehicle in respect of which that Permit was issued or is displayed otherwise than on a vehicle being used by a Permit Holder for the purposes specified in Columns 2 and 4.

**PART II**  
**(AUTHORISATION CARDS)**

**(Article 15)**

Column 1

Column 2

Column 3

(Type)

(Persons Entitled)

(Max Entitlements)

**HOUSEHOLD  
AUTHORISATION CARD**

An applicant who is entitled to a Household Permit for a Zone or an applicant who is the only holder of a Multiple Occupancy Permit in respect of a House in Multiple Occupancy in a Zone provided that the applicant does not hold a Discount Authorisation Card

One

**DISCOUNT  
AUTHORISATION CARD**

An applicant who is entitled to but has not obtained a Household Authorisation Card for a Zone and is:

- (a) over sixty years of age;
- (b) a Disabled Person;

or

- (c) in receipt of Income Support;
- (d) in receipt of Long Term Incapacity Benefit;
- (e) Employment and Support Allowance.

One

**GUEST HOUSE  
AUTHORISATION CARD**

The proprietor of a Registered Guest House which is wholly located within a Zone designated "R" or "C" in Column 3 of Part I of the Fifth Schedule provided the Registered Guest House has planning consent for such use and that the proof of such consent is produced by the applicant where required together with proof of compliance with any health or fire regulations in force at the time of application.

A number per qualified applicant equal to 70% of the number of registered bedrooms at the Registered Guest House plus 1, the resulting number being reduced by 1 in respect of each parking space within the curtilage of the premises whether such parking space is, for the time being, available or non-available as determined, where necessary, by an Officer. Fractions of one-third or less shall be rounded down and those greater than one-third shall be rounded up. Where the proprietor resides at the premises then that proprietor or members of that proprietor's household are additionally entitled to hold Household Permits providing that the total of any combination of Guest House Authorisation Cards or Household Permits does not exceed 10.

**FOURTH SCHEDULE**

**(ZONES AND PLANS OF AREAS)**

**(DESIGNATION OF ZONES)**

**(Key to Designations)**


- “B” Business Permit Parking
- “C” “Community Parking” GM Permits valid in “C” bays
- “H” Household Permits
- “R” GM Permits valid for separate bays
- “X” Special Control Permits

<u>Column 1</u>	<u>Column 2</u>	<u>Column 3</u>
<u>Reference and Plan Number</u>	<u>(Zone)</u>	<u>Designation)</u>
53	MAPLE GROVE	H

**FIFTH SCHEDULE**

**PLANS OF RESIDENTS' PRIORITY PARKING ZONES**



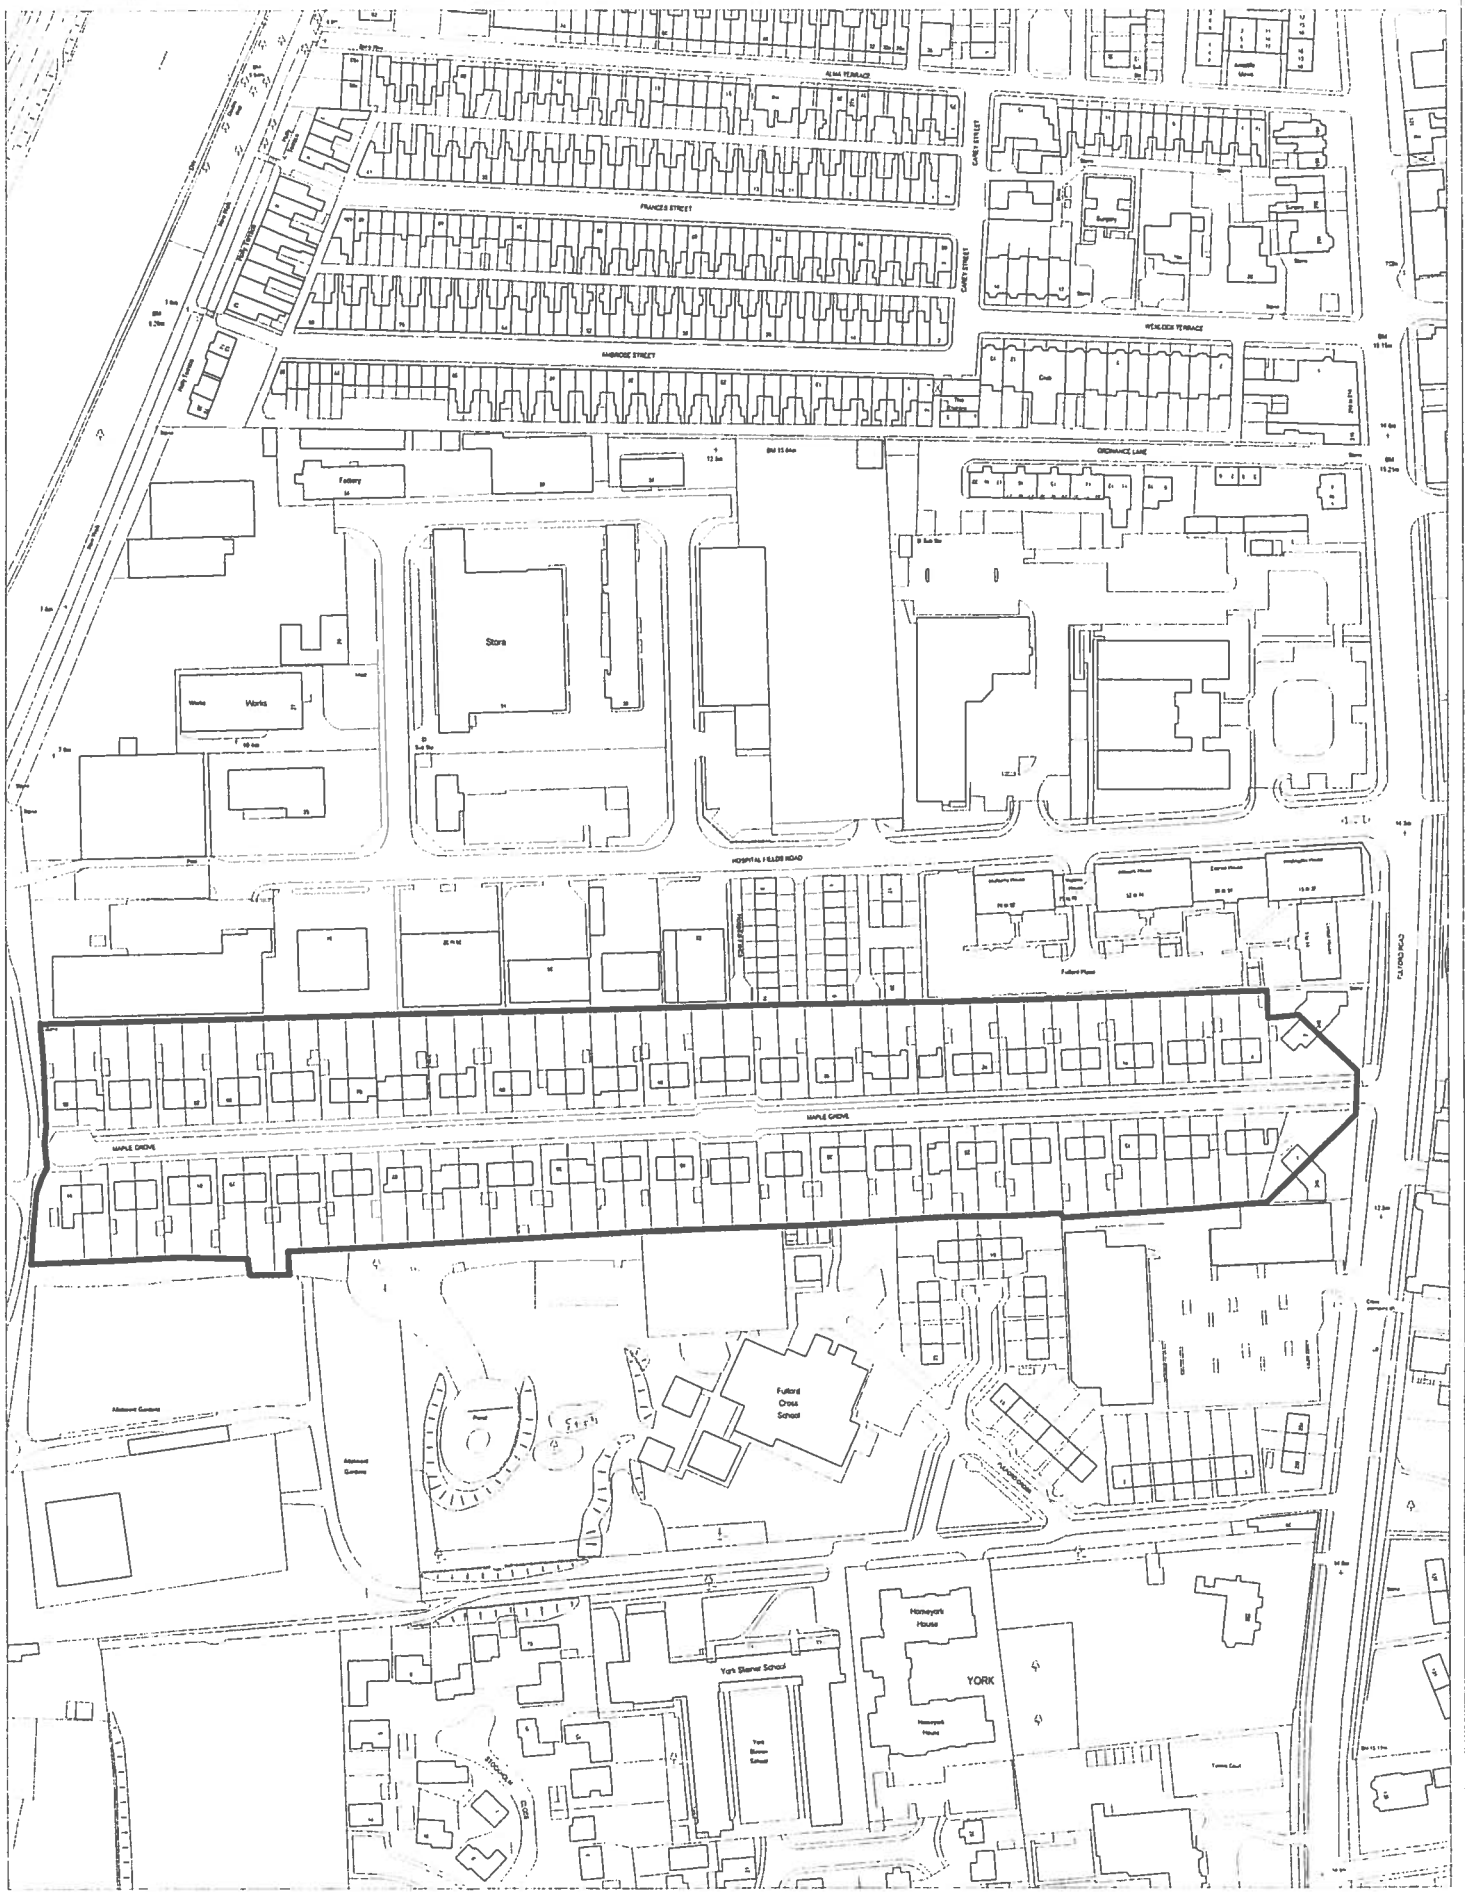

9, St. Leonards Place, York, YO1 2ET  
 Telephone: 01904 551550

<p><b>R53 MAPLE GROVE</b>   <b>Boundary of Area</b></p>		<p>DATE 23/7/2012        Drawing No. R53MG</p>
<p>SCALE 1:2500        (Originating Group)</p>	<p>DRAWN BY PSL        Project</p>	

Dated the 23<sup>rd</sup> day of October 2012

THE COMMON SEAL OF THE  
COUNCIL FOR THE CITY OF  
YORK WAS HERETO AFFIXED  
IN THE PRESENCE OF

ASSISTANT DIRECTOR  
OF GOVERNANCE AND ICT  
OR AUTHORISED SIGNATORY



