



**ROAD TRAFFIC REGULATION ACT 1984 – SECTIONS 64 AND 65
AUTHORISATION OF TRAFFIC SIGNS AND SPECIAL DIRECTIONS**

The Secretary of State for Transport, in exercise of his powers under Sections 64 and 65 of the Road Traffic Regulation Act 1984, and of all other powers enabling him in that behalf, for the purpose of informing road users of the conditions of use of a bus gate in Nottingham Road, Nuthall, Nottinghamshire, hereby:-

1. authorises the erection at the sites indicated schematically on the attached plan numbered GT50/118/0023-1 of a traffic sign consisting of a plate (hereinafter referred to as "the authorised plate") conforming as to size, colour and character with the lower plate shown in the attached drawing numbered GT50/118/0023-2, save that references to the day of the week or the time of day may be varied; and
2. directs that the authorised plate shall only be used with the sign to diagram 953 and the plate to diagram 953.2 in Schedule 5 to the Traffic Signs Regulations 2002 (Part I of SI 2002/3113, "the 2002 Regulations"); and
3. directs that the provisions of Direction 20 of the Traffic Signs General Directions 2002 (Part II of SI 2002/3113, "the 2002 Directions") shall not apply to the sign to diagram 953 of the 2002 Regulations when used with the authorised plate; and
4. directs that it is a condition of this authorisation that the authorised plate may be placed only to indicate the effect of a corresponding Traffic Regulation Order; and



Department
for Transport

GT50/118/0023


5. directs, without prejudice to any statutory provision to the like effect, that it is a condition of this authorisation that the erection of the authorised plate at or near the said sites shall continue to have effect only until such day as may be appointed by one month's notice given by the Secretary of State in writing to the traffic authority for the removal or alteration of the authorised plate and on that day the said authorisation shall, without prejudice to the giving of any further authorisation or direction, cease to have effect.


The provisions of Regulations 12 and 20 of the 2002 Regulations shall apply to the authorised plate in the same manner as they apply to the plate shown in diagram 953.2 when used in conjunction with the sign to diagram 953 in Schedule 5 to those Regulations.

Dated 16 July 2013

Signed by authority of the Secretary of State

A Delegated Official of the Department for Transport

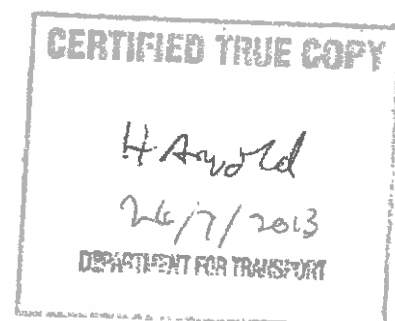

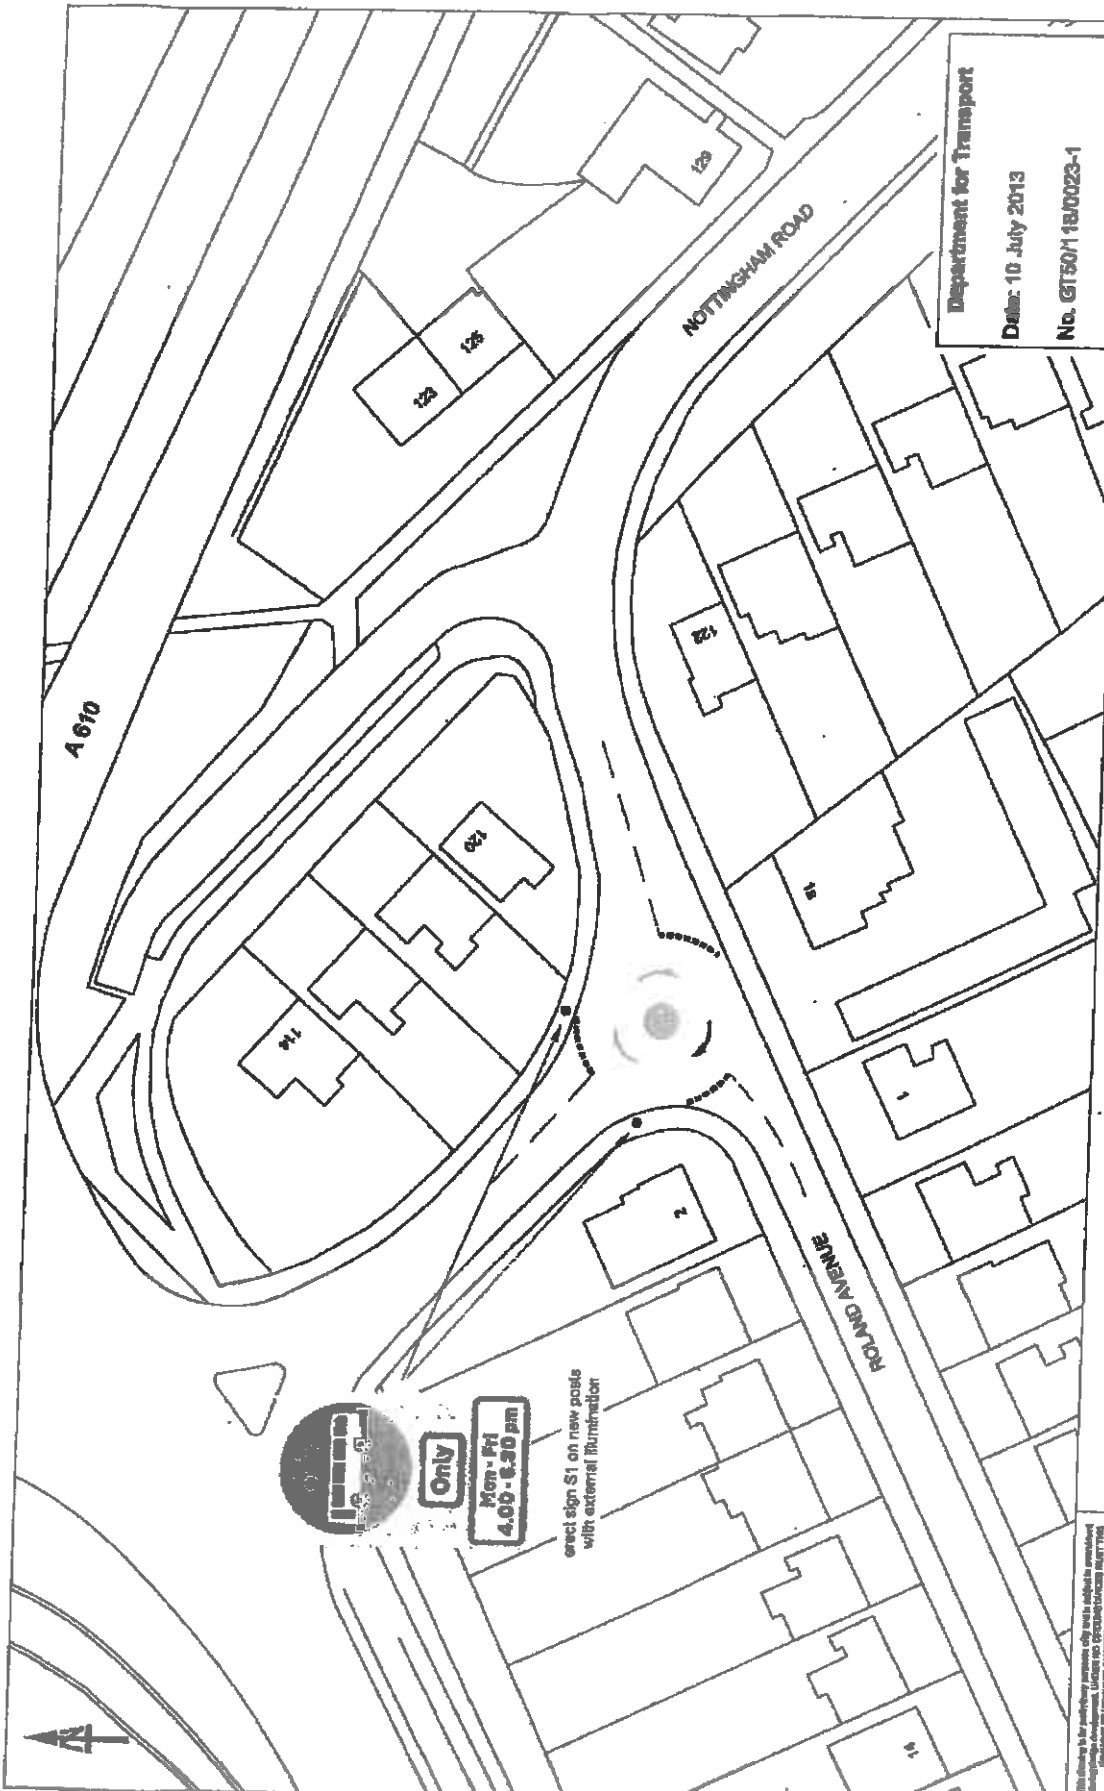

Department for Transport
 Date: 10 July 2013
 No. GT50/18/0023-1











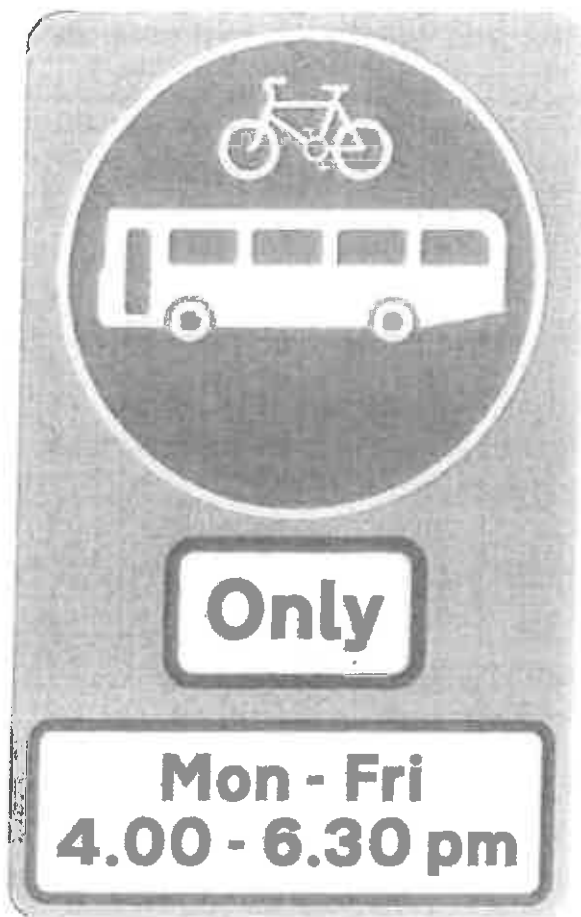


sign to diag. 953
 750mm diameter

grey backing board

plate to diag. 953.2
 62.5mm x-ht tpt heavy

supplementary plate
 50mm x-ht tpt heavy

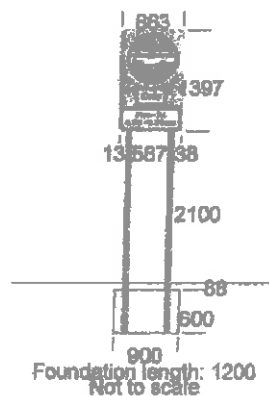

Department for Transport

Date: 10 July 2013

No. GT50/118/0023-2

TSRGD diag: 953 var	Illuminated: External	Colours:	<input checked="" type="checkbox"/> grey <input type="checkbox"/> black on white
x-Heights: (75), 62.5, 50	Material: Class RA2		
Area: 1.21 sq m	Aerodynamic force coefficient: 1.3	Structure Details:	2 no. Steel circular section S275: 76.1mm O.D. 3.2mm thick Support length: 4185 mm Passively safe to BS EN 12767:2007
New / Existing: New	BS EN 12899-1:2007 classes: WL5, TDB5, PL3, PAF1		
BWP: 1000 N/m²			
Project No. 47064043	Drawn GB	Checked SW	Approved GB
Project Title Nuthall Bus Gate Resigning	Date NOV 12	Date NOV 12	Date NOV 12
Sign Ref: NUT-REG-001	Scale @ A4	Revised by	Revision Date
	Drawing No: 47064043/A002/601	Rev	

URS

www.ursglobal.com