



**ROAD TRAFFIC REGULATION ACT 1984 – SECTIONS 64 AND 65  
AUTHORISATION OF TRAFFIC SIGNS AND SPECIAL DIRECTIONS**

The Secretary of State for Transport, in exercise of his powers under Sections 64 and 65 of the Road Traffic Regulation Act 1984, and of all other powers enabling him in that behalf, for the purpose of informing road users of the conditions of use of bus lanes at various locations in Wolverhampton; hereby:-

1. authorises the erection at or within 5 metres of the sites referenced "SIGN DIAGRAM 953A" on the attached plan numbered GT50/187/0010-1 of a traffic sign (hereinafter referred to as "the authorised sign A") conforming as to size, colour and character with that shown on the attached drawing numbered GT50/187/0010-2; and
2. authorises the erection at or within 5 metres of the site referenced "SIGN DIAGRAM 958D" on the said plan of a traffic sign (hereinafter referred to as "the authorised sign B") conforming as to size, colour and character with that shown on the attached drawing numbered GT50/187/0010-3; and
3. authorises the erection at or within 5 metres of the sites referenced "SIGN DIAGRAM 959D" on the said plan of a traffic sign (hereinafter referred to as "the authorised sign C") conforming as to size, colour and character with that shown on the attached drawing numbered GT50/187/0010-4; and
4. directs that it is a condition of this authorisation that the authorised signs A, B and C may be placed only to indicate the effect of a corresponding Traffic Regulation Order; and



Department  
for Transport

GT50/187/0010

5. directs, without prejudice to any statutory provision to the like effect, that it is a condition of this authorisation that the erection of the authorised signs A, B and C at or near the said sites shall continue to have effect only until such day as may be appointed by one month's notice given by the Secretary of State in writing to the traffic authority for the removal or alteration of the authorised signs A, B and C and on that day the said authorisation shall, without prejudice to the giving of any further authorisation or direction, cease to have effect.


The provisions of Regulations 12, 18 and 19 of the Traffic Signs Regulations 2002 (Part I of S.I. 2002/3113, "the 2002 Regulations") shall apply to the authorised sign A in the same manner as they apply to the sign to diagram 953 in Schedule 5 to those Regulations.

The provisions of Regulations 12, 18 and 19 of the 2002 Regulations shall apply to the authorised sign B in the same manner as they apply to the sign to diagram 958 in Schedule 5 to those Regulations.


The provisions of Regulations 12, 18 and 19 of the 2002 Regulations shall apply to the authorised sign C in the same manner as they apply to the sign to diagram 959 in Schedule 5 to those Regulations.

Dated 16 February 2015

Signed by authority of the Secretary of State

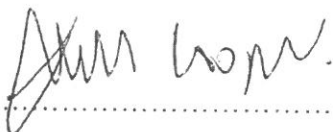

A Delegated Official of the Department for Transport

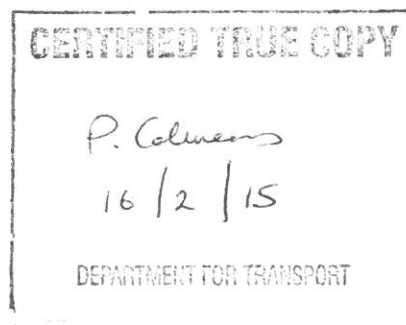





Department for Transport

Date: 13 February 2015

No. GT50/187/0010-2



Scheme Ref. WOLVERHAMPTON BUS LANE ENFORCEMENT			
Sign	Ref. DIAGRAM 953A	x-height	62.5
Letter colour	N/A	SIGN FACE	
Background	YELLOW	Width	990mm
Border	N/A	Height	1250mm
Material	Microprismatic	Area	1.24sq.m

NEW POLE REQUIRED

Wolverhampton City Council  
Regeneration & Environment,  
Transportation Services,  
Heantun House,  
Salop Street,  
Wolverhampton WV3 0SQ.

**BUS LANES ENFORCEMENT  
ROAD SIGN  
DIAGRAM 953A**

Date 31/10/14

Scale NTS

Drwg. No. T4/3141A



Scheme Ref. WOLVERHAMPTON BUS LANE ENFORCEMENT			
Sign	Ref. DIAGRAM 958D	x-height	60.0
Letter colour	WHITE	SIGN FACE	
Background	BLUE	Width	990mm
Border	WHITE	Height	1575mm
Material	Microprismatic	Area	1.56sq.m

NEW POLE REQUIRED

**Department for Transport**

Date: 13 February 2015

No. GT50/187/0010-3

Wolverhampton City Council  
Regeneration & Environment,  
Transportation Services,  
Heantun House,  
Salop Street,  
Wolverhampton WV3 0SQ.

**BUS LANES ENFORCEMENT  
ROAD SIGN  
DIAGRAM 958D**

Date 31/10/14

Scale NTS

Drwg. No. T4/3140A



Scheme Ref. WOLVERHAMPTON BUS LANE ENFORCEMENT			
Sign	Ref. 959D	x-height	60.0
Letter colour	WHITE	SIGN FACE	
Background	BLUE	Width	990mm
Border	WHITE	Height	1150mm
Material	Microprismatic	Area	1.14sq.m

**NEW POLE REQUIRED**

**Department for Transport**

Date: 13 February 2015

No. GT50/187/0010-4

Wolverhampton City Council  
Regeneration & Environment,  
Transportation Services,  
Heantun House,  
Salop Street,  
Wolverhampton WV3 0SQ.

**BUS LANES ENFORCEMENT  
ROAD SIGN  
DIAGRAM 959D**

Date 31/10/14

Scale NTS

Drwg. No. T4/3138A





**ROAD TRAFFIC REGULATION ACT 1984 – SECTIONS 64 AND 65**  
**AUTHORISATION OF TRAFFIC SIGNS AND SPECIAL DIRECTIONS**

The Secretary of State for Transport, in exercise of his powers under Sections 64 and 65 of the Road Traffic Regulation Act 1984, and of all other powers enabling him in that behalf, for the purpose of informing road users of the conditions of use of bus facilities on roads for which Wolverhampton City Council is the traffic authority, hereby:-

1. authorises the erection at or within 5 metres of the site marked schematically, in the attached set of plans numbered GT50/187/0012-1 of a traffic sign (hereinafter referred to as "the authorised sign A") conforming as to size, colour and character with that referenced RS01 in the attached set of drawings numbered GT50/187/0012-2; and
2. authorises the erection at or within 5 metres of the site marked schematically, in the said set of plans of a traffic sign (hereinafter referred to as "the authorised sign B") conforming as to size, colour and character with that referenced RS02 in the said set of drawings; and
3. authorises the erection at or within 5 metres of the site marked schematically, in the said set of plans of a traffic sign (hereinafter referred to as "the authorised sign C") conforming as to size, colour and character with that referenced RS03 in the said set of drawings; and



4. authorises the erection at or within 5 metres of the site marked schematically, in the said set of plans of a traffic sign (hereinafter referred to as "the authorised sign D") conforming as to size, colour and character with that referenced RS04 in the said set of drawings; and
5. authorises the erection at or within 5 metres of the site marked schematically, in the said set of plans of a traffic sign (hereinafter referred to as "the authorised sign E") conforming as to size, colour and character with that referenced RS05 in the said set of drawings; and
6. authorises the erection at or within 5 metres of the site marked schematically, in the said set of plans of a traffic sign (hereinafter referred to as "the authorised sign F") conforming as to size, colour and character with that referenced RS06 in the said set of drawings; and
7. authorises the erection at or within 5 metres of the sites marked schematically in the said set of plans of a traffic sign (hereinafter referred to as "the authorised sign G") conforming as to size, colour and character with that shown in the attached drawing numbered NP958x14; and
8. authorises the erection at or within 5 metres of the sites marked schematically in the said set of plans of a traffic sign (hereinafter referred to as "the authorised sign H") conforming as to size colour and character with that referenced 959F in the said set of drawings, save that references to the days of the week and times of day may be omitted or varied; and
9. authorises the erection at or within the sites marked schematically in the said set of plans of a traffic sign (hereinafter referred to as "the authorised sign I") confirming as to size, colour and character with that referenced 953A in the set of drawings:  
and





Department  
for Transport

GT50/187/0012

10. directs that it is a condition of this authorisation that the authorised signs A to I may be placed only to indicate the effect of a corresponding Traffic Regulation Order; and

11. directs, without prejudice to any statutory provision to the like effect, that it is a condition of this authorisation that the erection of the authorised signs A to I shall continue to have effect only until such day as may be appointed by one month's notice given by the Secretary of State in writing to the traffic authority for the removal or alteration of the authorised signs A to I and on that day the said authorisation shall, without prejudice to the giving of any further authorisation or direction, cease to have effect; and

The provisions of Regulations 12, 18 and 19 of the Traffic Signs Regulations (Part I of SI 2002/3113, "the 2002 Regulations") shall apply to the authorised signs A to F in the same manner as they apply to the sign to diagram 2108 in Schedule 17 to those Regulations.


The provisions of Regulations 12, 18 and 19 of the 2002 Regulations shall apply to the authorised signs G to I in the same manner as they apply to the sign to diagram 969 in Schedule 5 to those Regulations.


Dated 20 August 2015

Signed by authority of the Secretary of State



A Delegated Official of the Department for Transport

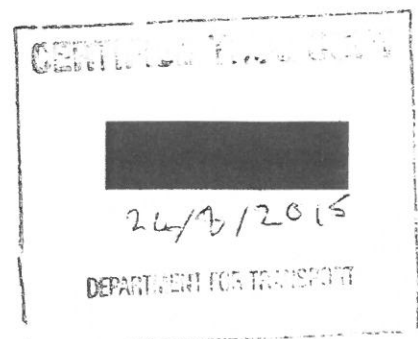

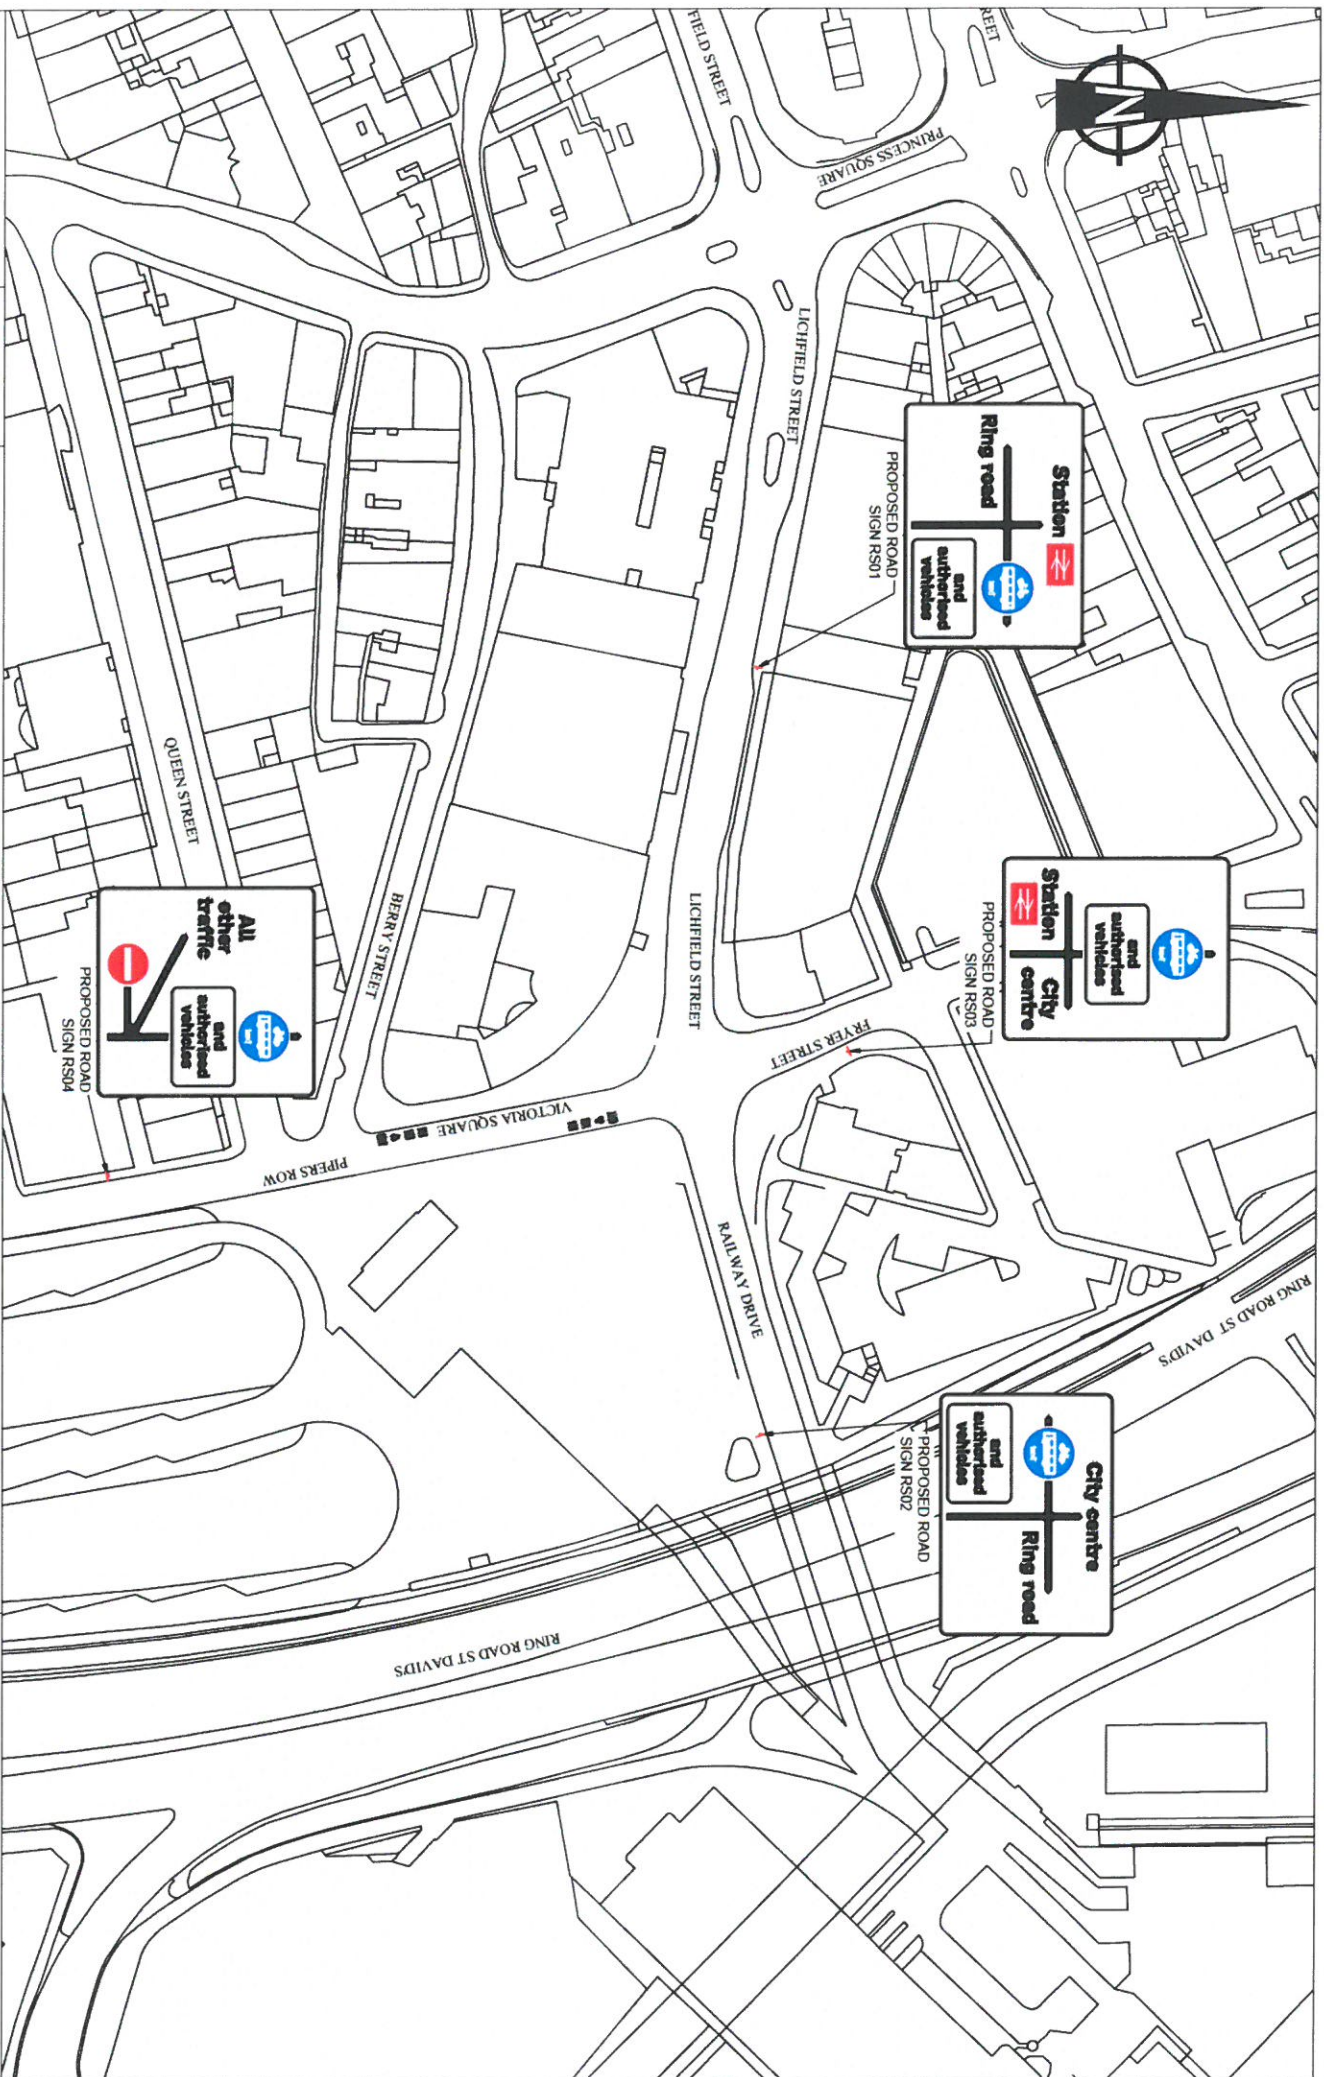

Drawing No.

T3/725

Date 20/08/15


Scale 1:500

# WOLVERHAMPTON BUS LANES ENFORCEMENT DIAGRAM RS01, RS02, RS03, RS04 LOCATION PLAN

Regeneration & Environment,  
Transportation Services,  
Heaton House,  
Salop Street,  
Wolverhampton WV3 0SQ



NOTE: ALL DIMENSIONS EXPRESSED AS STROKE  
WIDTHS UNLESS OTHERWISE STATED  
1 STROKE WIDTH (SW) = 1/4 OF X-HEIGHT  
60mm X-HEIGHT SW = 15  
SIGN DESIGNED USING KEYSIGNS SOFTWARE

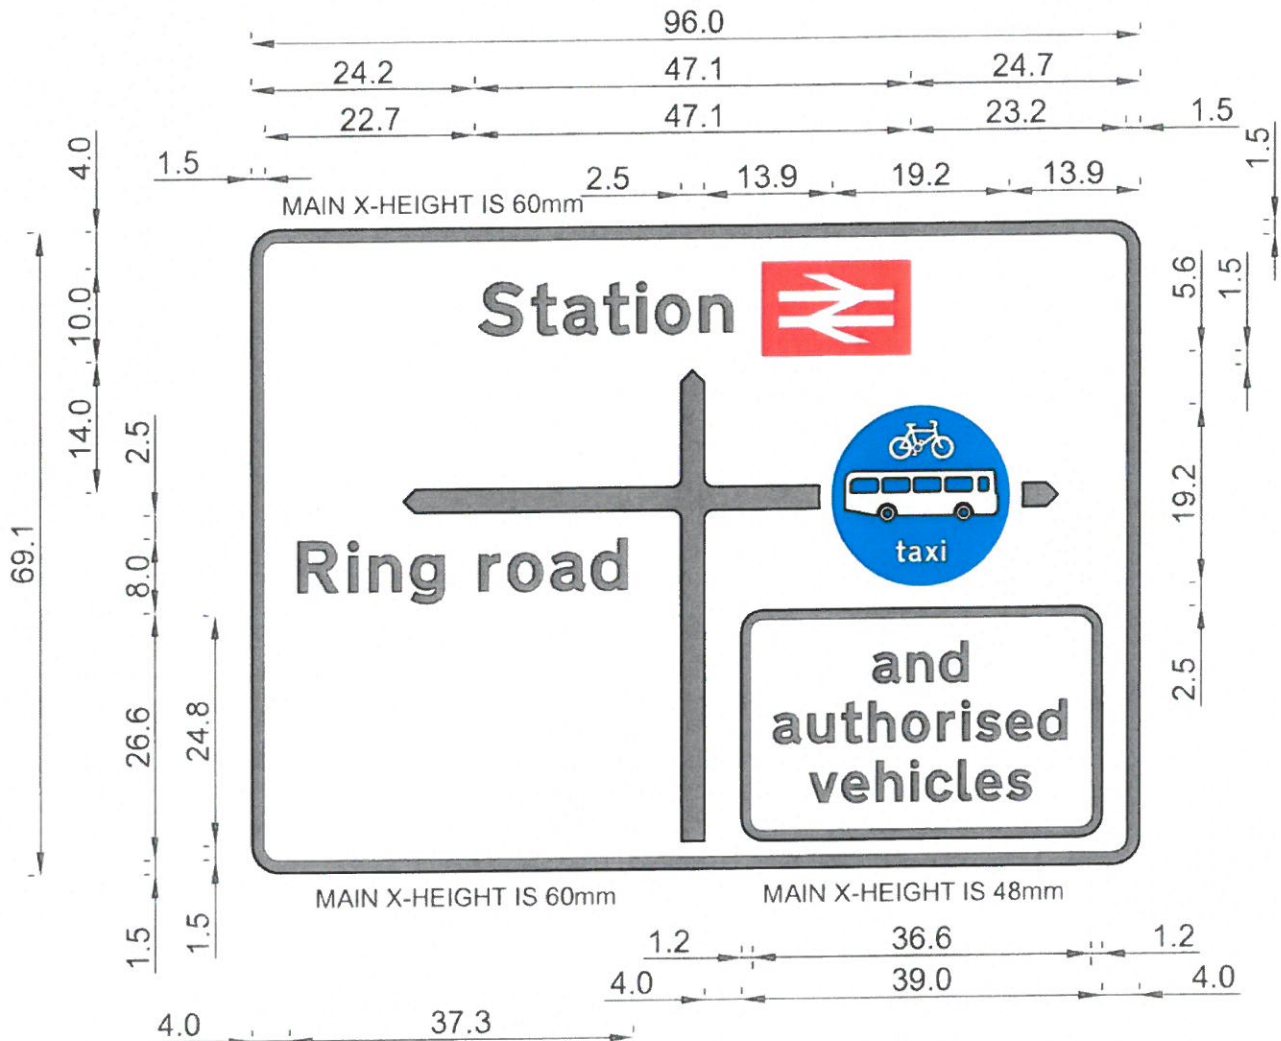

Scheme Ref. WOLVERHAMPTON BUS LANE ENFORCEMENT			
Sign	Ref. RS01	x-height	60.0
Letter colour	BLACK	SIGN FACE	
Background	WHITE	Width	1435mm
Border	BLACK	Height	1035mm
Material	Class RA2 (12899-1:2007)	Area	1.49m <sup>2</sup>


Wolverhampton City Council  
Regeneration & Environment,  
Transportation Services,  
Heantun House,  
Salop Street,  
Wolverhampton WV3 0SQ.

## BUS LANES ENFORCEMENT ROAD SIGN RS01

Date 27/03/15  
Scale NTS  
Drwg. No. T4/3218C



NOTE: ALL DIMENSIONS EXPRESSED AS STROKE  
WIDTHS UNLESS OTHERWISE STATED  
1 STROKE WIDTH (SW) = 1/4 OF X-HEIGHT  
60mm X-HEIGHT SW = 15  
SIGN DESIGNED USING KEYSIGNS SOFTWARE

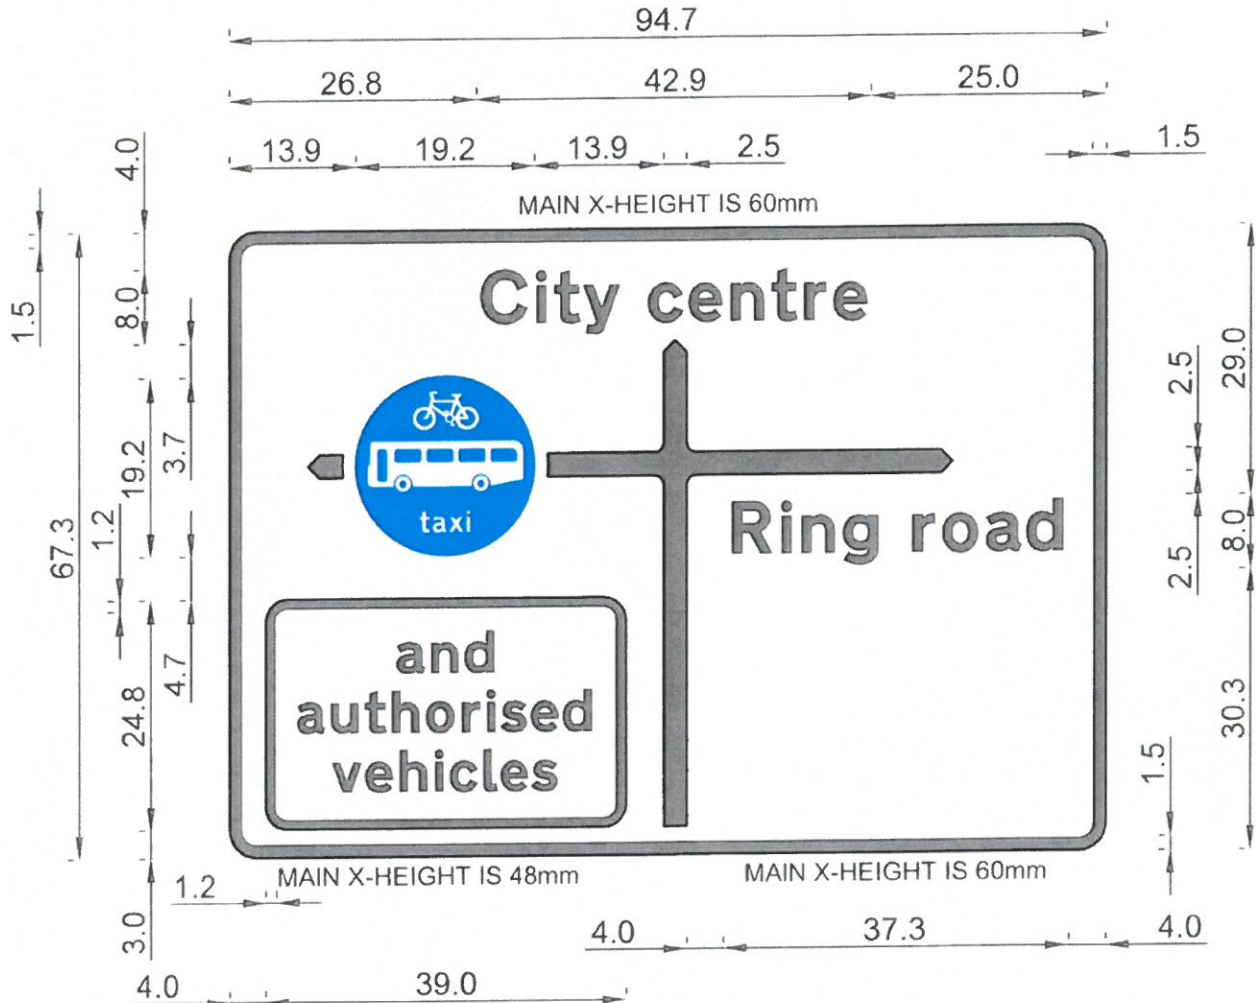

Scheme Ref. WOLVERHAMPTON BUS LANE ENFORCEMENT			
Sign	Ref. RS02	x-height	60.0
Letter colour	BLACK	SIGN FACE	
Background	WHITE	Width	1420mm
Border	BLACK	Height	1005mm
Material	Class RA2 (12899-1:2007)	Area	1.43m <sup>2</sup>

Wolverhampton City Council  
Regeneration & Environment,  
Transportation Services,  
Heantun House,  
Salop Street,  
Wolverhampton WV3 0SQ.

## BUS LANES ENFORCEMENT ROAD SIGN RS02

Date 27/03/15  
Scale NTS  
Drwg. No. T4/3219C

Technical drawing of a rectangular road sign with dimensions and content. The sign is divided into three horizontal sections. The top section contains a blue circular symbol with a white bicycle and a white bus, with the word "taxi" below it. The middle section contains the text "and authorised vehicles" in a rounded rectangle. The bottom section contains a red square symbol with a white arrow pointing right, the word "Station", and the word "City centre". The sign has a black border. Dimensions are given in millimeters (mm) and centimeters (cm). The main X-height is 48mm for the top section and 60mm for the bottom section.

Dimensions (mm):

- Top section: 18.3, 39.0, 14.4, 28.2, 19.2, 24.3, 36.6, 2.5, 31.1, 1.5, 5.5
- Middle section: 1.5, 1.5, 1.5, 24.8
- Bottom section: 3.0, 4.0, 28.6, 4.0, 4.0, 24.6, 4.0, 5.5, 1.5

Text content:

- taxi
- and authorised vehicles
- Station
- City centre

MAIN X-HEIGHT IS 48mm

MAIN X-HEIGHT IS 60mm


MAIN X-HEIGHT IS 60mm

Scheme Ref. WOLVERHAMPTON BUS LANE ENFORCEMENT			
Sign	Ref. RS03	x-height	60.0
Letter colour	BLACK	SIGN FACE	
Background	WHITE	Width	1070mm
Border	BLACK	Height	1320mm
Material	Class RA2 (12899-1:2007)	Area	1.42m <sup>2</sup>

BUS LANES ENFORCEMENT  
ROAD SIGN  
RS03

Drwg. No. T4/3220C

NOTE: ALL DIMENSIONS EXPRESSED AS STROKE  
WIDTHS UNLESS OTHERWISE STATED  
1 STROKE WIDTH (SW) = 1/4 OF X-HEIGHT  
60mm X-HEIGHT SW = 15  
SIGN DESIGNED USING KEYSIGNS SOFTWARE

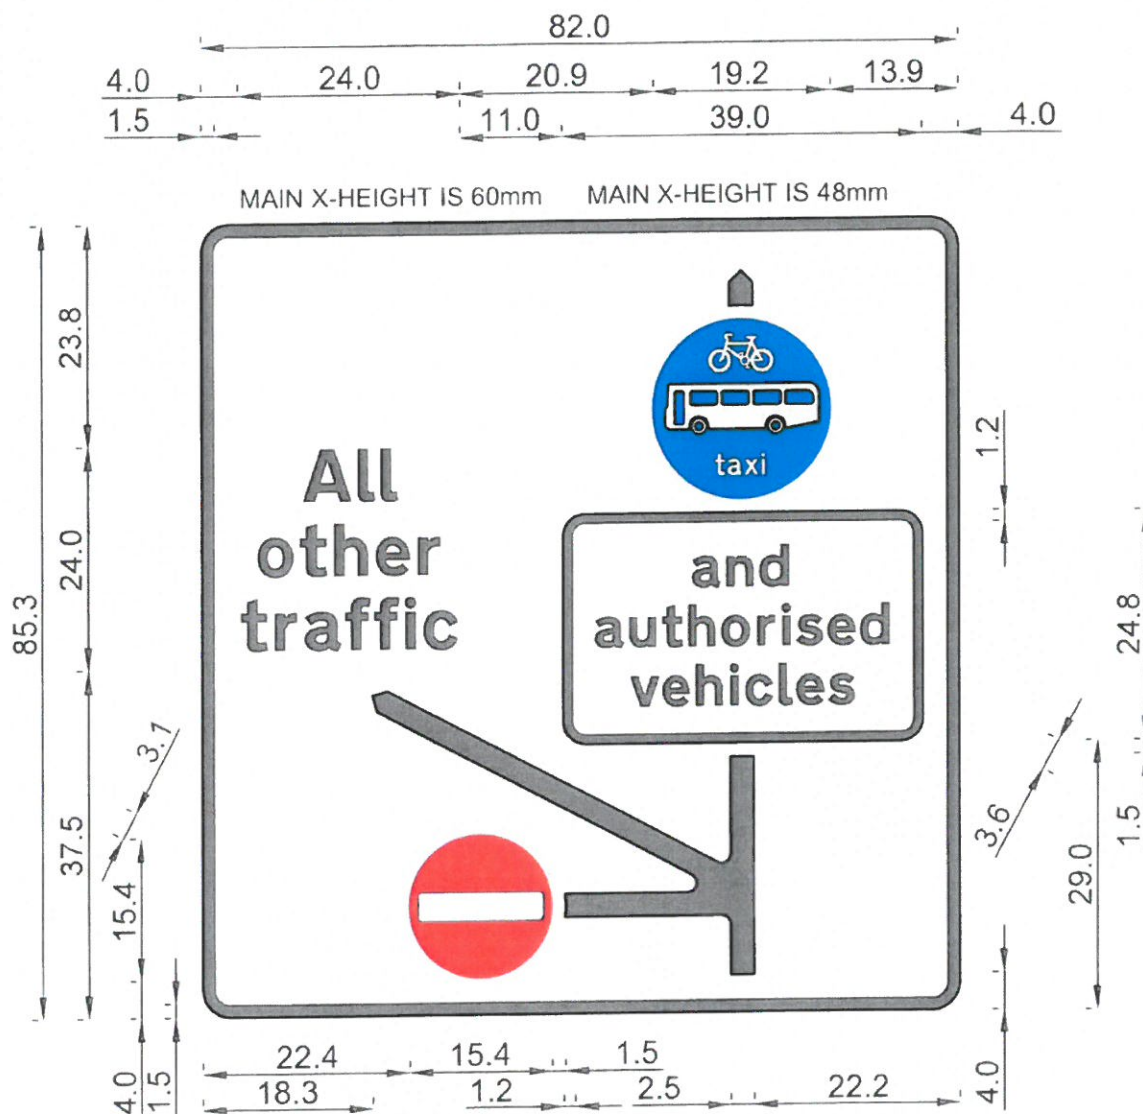

Scheme Ref. WOLVERHAMPTON BUS LANE ENFORCEMENT			
Sign	Ref. RS04	x-height	60.0
Letter colour	BLACK	SIGN FACE	
Background	WHITE	Width	1225mm
Border	BLACK	Height	1275mm
Material	Class RA2 (12899-1:2007)	Area	1.57m <sup>2</sup>

Wolverhampton City Council  
Regeneration & Environment,  
Transportation Services,  
Heantun House,  
Salop Street,  
Wolverhampton WV3 0SQ.

## BUS LANES ENFORCEMENT ROAD SIGN RS04

Date 27/03/15

Scale NTS

Drwg. No. T4/3221C