


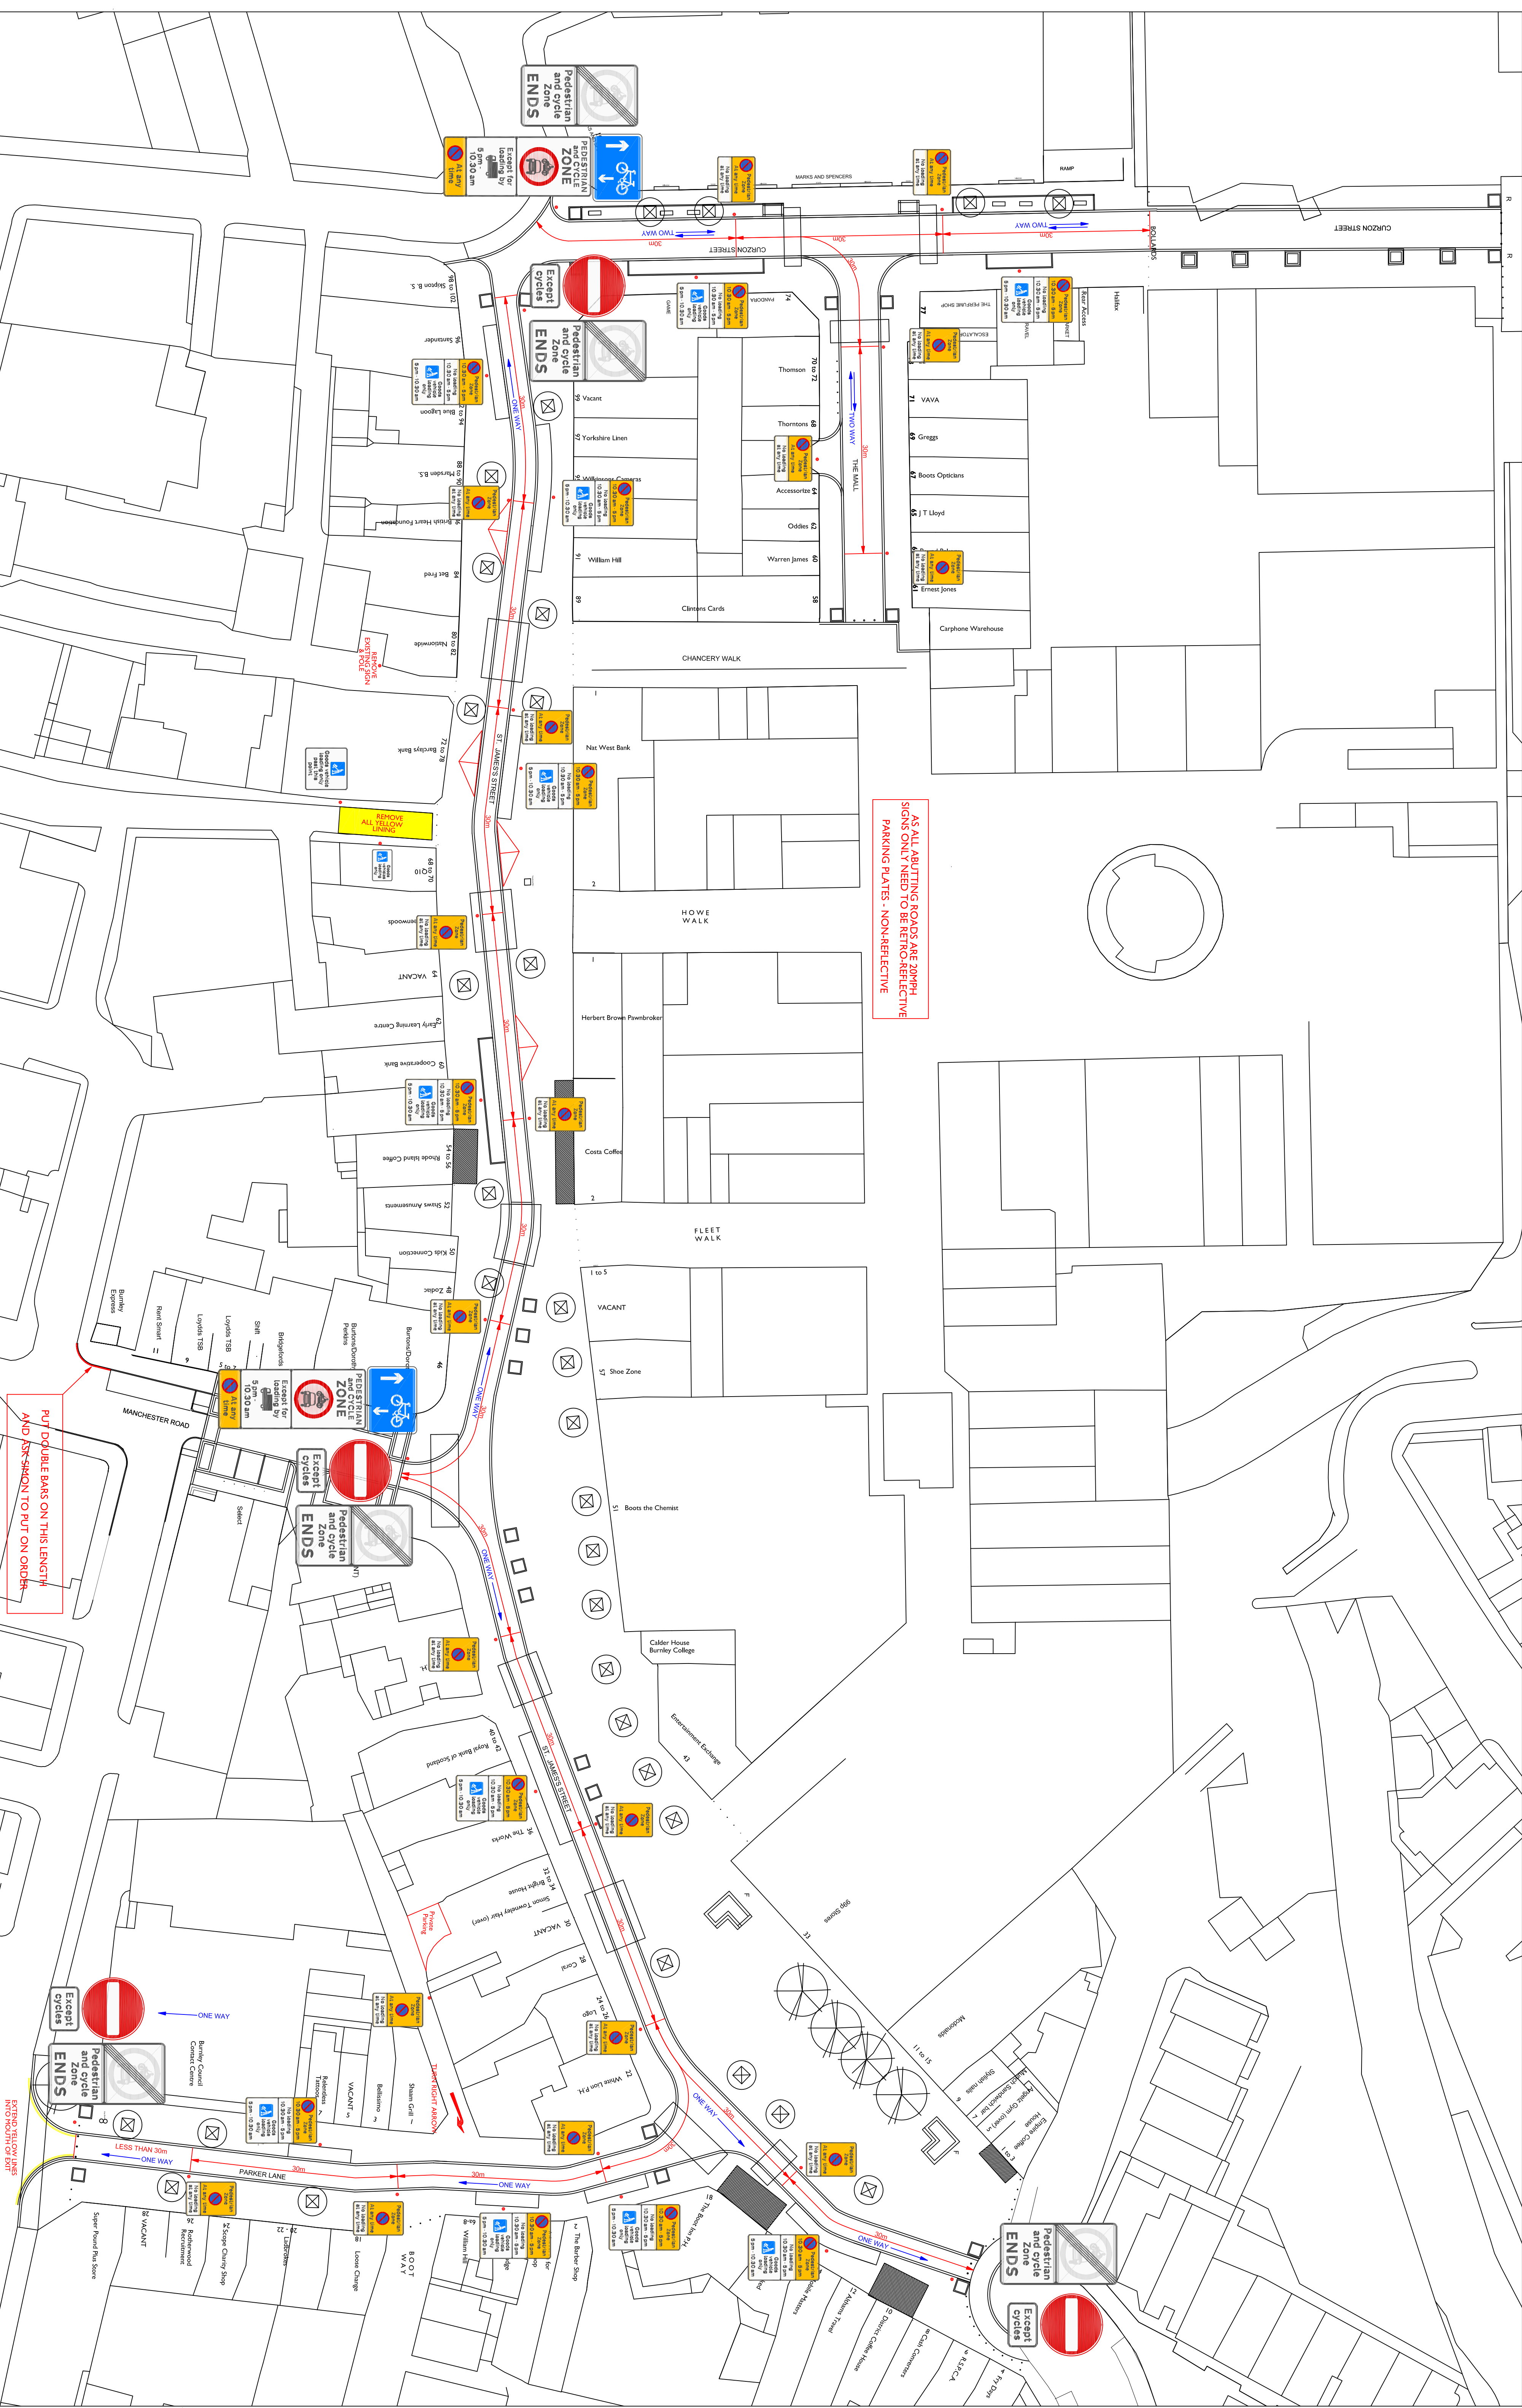

AS ALL ADJUTING ROADS ARE 30MPH
SIGNS ONLY NEED TO BE RETRO-REFLECTIVE
PARKING PLATES - NON-REFLECTIVE

PUT DOUBLE BARS ON THIS LENGTH
AND ARROW TO PUT ON ORDER

REMOVE ALL YELLOW
SIGNS