



Community Services
 Phil Barrett
 Director Community Services
 P.O. Box 100, County Hall,
 PRESTON PR1 0LD



DRAWING TITLE
**Restricted Zone,
 Lancaster Castle**


SCALE 1 : 1000

DATE 07/12/2015

DRAWING No.

DRAWN BY

Scale with care as distortion may occur

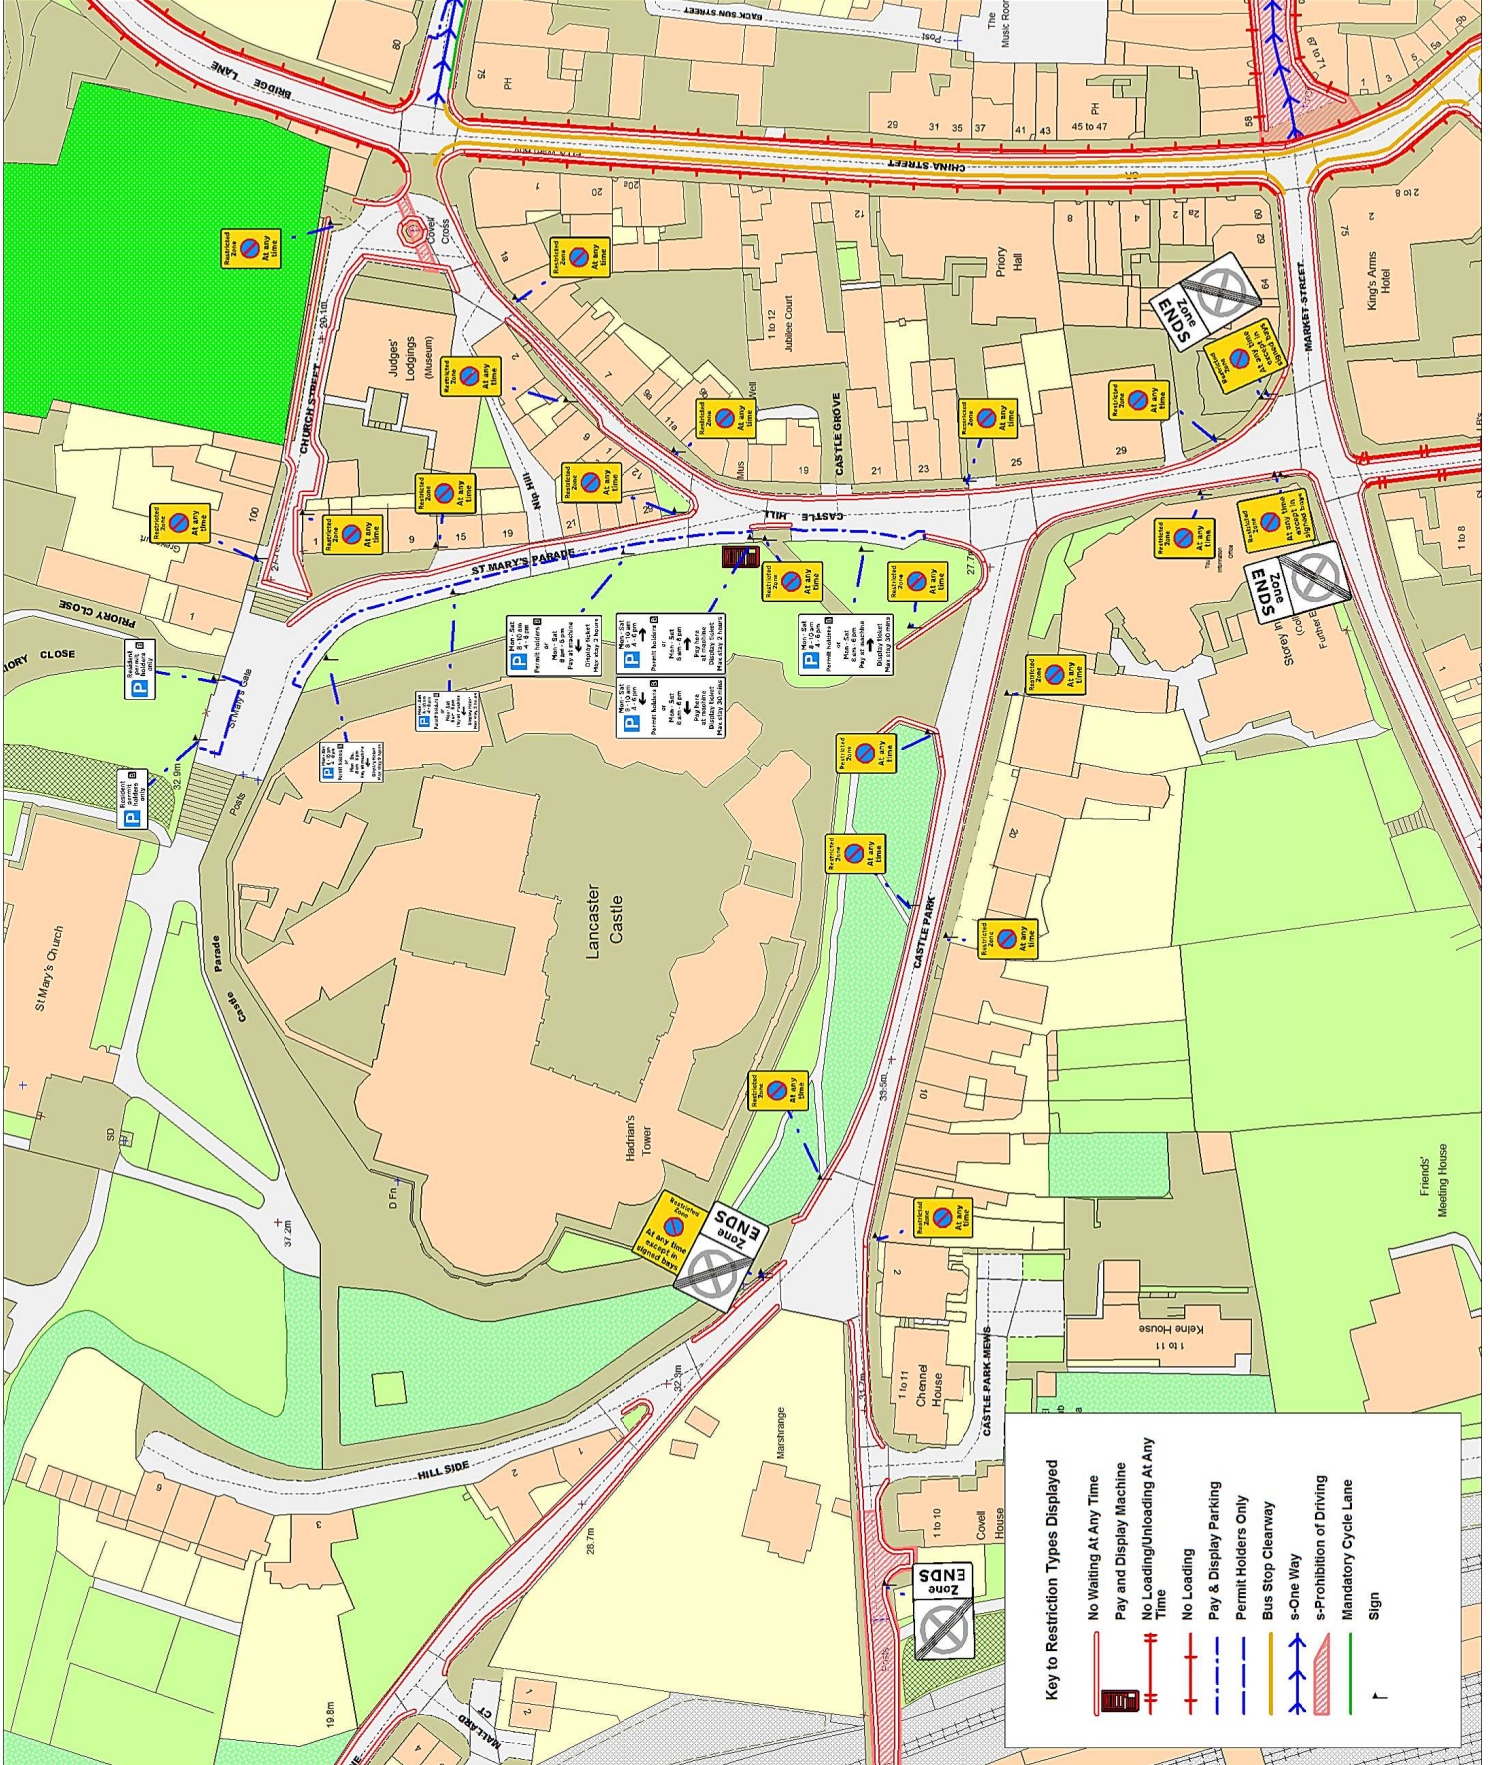

Key to Restriction Types Displayed

- No Waiting at Any Time
- Pay and Display Machine
- No Loading/Unloading at Any Time
- No Loading
- Pay & Display Parking
- Permit Holders Only
- Bus Stop Clearway
- s-One Way
- s-Prohibition of Driving
- Mandatory Cycle Lane
- Sign