



WAITING RESTRICTION SIGNS

SPECIFICATIONS

June 2012

Signs Index

Waiting Restriction	Sign Number(s)
No waiting at any time (All superseded and should not be replaced with the NWAAT plate)	1, 12, 13, 44, 45, 49, 52, X0.1, X0.2, X0.3, X0.4, X0.5, X0.6, X0.7, X0.09, X0.10, X0.11, X0.14, X0.15, X0.19, X0.20, X0.23, X0.25, X0.26, X0.30, X0.31, X0.32, X0.33, X0.34, X0.35, X0.36, X0.37, X0.38, X0.39, X0.40, X0.42, X0.43, X0.48, X0.49, X0.50, X0.51, X0.52, X0.53, X0.55, X0.58, X0.72
No waiting 1 April to 30 Sept at any time	76.1, 76.2
No waiting 1 May to 30 Sept at any time	17, X0.1, X0.7, X0.16, X0.17
Bus stops clearway 7am – midnight (no stopping)	14, X0.69
Clearway (no stopping)	55
Clearway (arrows)	56
Clearway (single arrow)	57
Clearway (End)	58
Clearway (For 14 miles)	59
Buses Only – waiting limited 15 min no return within 30 min	43
No loading 8am – 5pm	73, 73.1, X0.68
No loading 10am – 3pm	12, 33, X0.5, X0.6, X0.34, X0.35
No loading at any time	13, 13.3, 13.4, 50, X0.10, X0.11, X0.55, X0.65, X0.67, X0.69, X0.70, X0.71, X0.73
No loading at any time except to number 2 Sopers Lane	51, 52, X0.67
No loading at any time except to premises in Church Street	45
No loading at any time except to nos. 19, 21, 23, 25, 30 and 32 High Street	60
No loading 8am – 6pm except by commercial vehicles to 45 – 67 odds and 46 – 76 evens High Street	47, 49, X0.53
No loading at any time except to church for wedding and funerals	64
No loading at any time except to 26 & 27 Millhams Street	65
No loading applies in this area	44
No loading 1 April to 30 Sept 10am - 7pm	71, 71.1, X0.60, X0.61, X0.62, X0.64, X0.66
No loading except frontagers	X0.73
Goods vehicle loading only Mon – Sat 8am – 6pm 20minute limit	69, X0.59
No waiting 1 Apr – 30 Sept 10am – 7pm	2, 2.1, 2.2, X0.3, X0.4, X0.12, X0.13, X0.24, X0.64, X0.66
No waiting 1 Apr – 30 Sept 10pm – 7am	X0.16, X0.17
No waiting 10am – 6pm	5, 33, X0.18, X0.21, X0.22, X0.25, X0.26, X0.27, X0.28, X0.34, X0.35
No waiting 10am – 7pm	18
No waiting 8am – 6pm	6, 47, X0.9, X0.53
No waiting 9am – 5pm	10
No waiting 9am – 6pm	11, 11.1, X0.44, X0.45
No waiting 9am – 7pm	15, X0.21, X0.22
No waiting 7am – 7pm	85
No waiting Mon to Fri 10am – 4pm	19, X0.56
No waiting Mon to Fri 10am – 6pm	3, X0.2, X0.58
No waiting Mon to Fri 10am – 12 (noon)	78
No waiting Mon to Fri 8.30am – 4.30pm	20
No waiting Mon to Fri 8am – 6pm	21, X0.37, X0.38
No waiting Mon to Sat 10am – 6pm	4, X0.10, X0.32, X0.41

NOTES:

EPH = EXCEPT PERMIT HOLDERS

Waiting Restriction	Sign Number(s)
No waiting Mon to Fri 9am – 4pm	68, 68.1, 68.2
No waiting Mon to Fri 8.30am – 9.30am & 3pm - 4pm	75, 75.1, 75.2, X0.72
No waiting Mon to Fri 8am – 9am & 2.30pm – 3.30pm	80
No waiting Mon to Fri 8.30am – 9.30am & 2.30pm – 3.30pm	86
Hackney Carriage Stand (No Stopping except taxis)	9, 9.1, 9.2, 9.3, X0.8, X0.46, X0.47, X0.57, X0.70, X0.71
No Stopping Mon to Fri 8am – 5pm on school entrance markings	74
No Stopping on verges	81, 81.1, 81.2, 81.3
No Waiting on verge	87, 87.1, 87.2
No Waiting on verge or footway	88, 88.1, 88.2
Waiting limited Disabled only – 10am – 4pm 3 hours no return within 1 hour	48, X0.54
Waiting limited 10am – 6pm 2 hour no return within 2 hours	54, X0.33
Waiting limited 10am – 6pm 30 min no return within 30 min	7, X0.8, X0.11, X0.12, X0.13, X0.14, X0.15, X0.27, X0.28
Waiting limited 10am – 6pm 30 min no return within 1 hour	42, 42.1, 42.2, 77, X0.51, X0.52, X0.54, X0.57, X0.68
Waiting limited 10am – 6pm 30 min in any hour	25, X0.30, X0.31, X0.65
Waiting limited 10am – 6pm 1 hour no return within 1 hour	31
Waiting limited 10am – 6pm 2 hours no return within 30 min	70, 70.1, 70.2
Waiting limited 10am – 7pm 1 hour no return within 1 hour	X0.23, X0.24, X0.64
Waiting limited 10am – 7pm 30 min no return within 30 min	23
Waiting limited 2 hours no return within 1 hour	32
Waiting limited 24 hour limit	46
Waiting limited 24 hours no return within 1 hour no sleeping 9pm – 6am	39
Waiting limited 30 min in any hour	24
Waiting limited 30 min no return within 30 min	53A, 53B
Waiting limited 60 min no return within 60 min	27
Waiting limited 8am – 6pm 30 min no return within 30 min	37
Waiting limited 8am – 6pm 1 hour no return within 1 hour EPH	34, X0.36
Waiting limited 9am – 6pm 30 min no return within 30 min	30, X0.5, X0.6
Waiting limited 1 Apr – 30 Sept 24 hours no return within 1 hour	8
Waiting limited 1 Apr – 30 Sep 10am - 7pm 1 hour	16
Waiting limited 1 Apr – 30 Sep 10am - 7pm 60min no return within 30min	22
Waiting limited Mon – Fri 10am – 6pm 1 hour no return within 1 hour	35
Waiting limited Mon – Fri 9am – 5pm 1 hour no return within 1 hour EPH	29, X0.19, X0.20
Waiting limited Mon – Fri 10am – 4pm 2 hours no return within 1 hour	62
Waiting limited Mon – Fri 8am – 6pm 1 hour no return within 1 hour EPH	67, 67.1, 67.2
Waiting limited May – Sep 10am – 6pm 30 min no return within 1 hour	41, X0.49, X0.50
Waiting limited Mon – Sat 10am – 6pm 1 hour no return within 1 hour	26, X0.18
Waiting limited Mon – Sat 8am – 6pm 1 hour no return within 1 hour	38, X0.42, X0.43
Waiting limited Mon – Sat 8am – 6pm 1 hour no return within 1 hour EPH	36, 36.1, 36.2, X0.39, X0.40, X0.41, X0.44, X0.45, X0.55, X0.56
Waiting limited Mon – Sat 8am – 6pm 2 hour no return within 2 hours	28
Waiting limited Mon – Fri 8am – 6pm 2 hour no return within 2 hours	79
Waiting limited Mon – Sat 9am – 5pm 60 min no return within 60 min EPH	40, X0.48

NOTES:

EPH = EXCEPT PERMIT HOLDERS

Signs Index

Waiting Restriction	Sign Number(s)
Waiting limited Mon – Sat 9am – 6pm 60 min no return within 60 min	62
Waiting limited Mon – Sat 10am – 6pm 30 min no return within 30 min	72, 72.1, 72.2
Waiting limited Mon – Sat 10am – 6pm 30 min no return within 30 min EPH	83
Residents Permit Holders Only Parking	63, 63.1, 63.2
Disabled Badge Holders Only	66
Waiting limited Disabled only – 10am – 6pm 1 hours no return within 1 hour Monday to Saturday	84

ADDITIONAL SIGNS HAVE ALSO BEEN PRODUCED AS REQUIRED WITH LEFT ARROWS AND RIGHT ARROWS AS REQUIRED. THESE WILL HAVE A .1 AND .2 SUFFIX FOR LEFT AND RIGHT ARROW RESPECTIVELY.

NOTES:
EPH = EXCEPT PERMIT HOLDERS



THIS SIGN IS NO
LONGER LAWFUL AND
NEW SIGNS SHOULD NOT
BE MADE OR ERECTED.

A PROGRAMME OF
WORKS TO REMOVE
EXISTING SIGNS ARE
CURRENTLY BEING
REMOVED AND SHOULD
NOT BE REPLACED.

Project

WAITING RESTRICTION PLATES

Title

SIGN SPECIFICATION DRAWINGS

Drawn By

GAS

Scale

NTS

Date

2003

Number

01

Cad Ref

H:\LTS\CAD\Drawings\CadC\WAITING RESTRICTION PLATES



Head of Environmental Services
Lindsay Cass



Scheme Ref.	WAITING RESTRICTION PLATES		
Sign Reference	1	'x'-height	20.0
Letter colour	BLACK	SIGN FACE	
Background	YELLOW	Width	330mm
Border	BLACK	Height	175mm
Material	Class-1	Area	0.06sq.m

Project		WAITING RESTRICTION PLATES		 Head of Environmental Services Lindsay Cass
Title		SIGN SPECIFICATION DRAWINGS		
Drawn By GAS	Scale NTS	Date 2003	Number 02	
Cad Ref H:\LTS\CAD\Drawings\CadC\WAITING RESTRICTION PLATES				



Scheme Ref.	WAITING RESTRICTION PLATES		
Sign Reference	2.2	'x'-height	20.0
Letter colour	BLACK	SIGN FACE	
Background	YELLOW	Width	330mm
Border	BLACK	Height	225mm
Material	Class-1	Area	0.07sq.m

Project				WAITING RESTRICTION PLATES	
Title				SIGN SPECIFICATION DRAWINGS	
Drawn By	Scale	Date	Number	2.1	
GAS	NTS	2003			
Cad Ref					
H:\LTS\CAD\Drawings\CadC\WAITING RESTRICTION PLATES					



Scheme Ref.	WAITING RESTRICTION PLATES		
Sign Reference	2.2	'x'-height	20.0
Letter colour	BLACK	SIGN FACE	
Background	YELLOW	Width	330mm
Border	BLACK	Height	225mm
Material	Class-1	Area	0.07sq.m

Project			
WAITING RESTRICTION PLATES			
Title			
SIGN SPECIFICATION DRAWINGS			
Drawn By	Scale	Date	Number
GAS	NTS	2003	2.2
Cad Ref			
H:\LTS\CAD\Drawings\CadC\WAITING RESTRICTION PLATES			



Head of Environmental Services
Lindsay Cass



Scheme Ref.	WAITING RESTRICTION PLATES		
Sign Reference	3	'x'-height	20.0
Letter colour	BLACK	SIGN FACE	
Background	YELLOW	Width	270mm
Border	BLACK	Height	175mm
Material	Class-1	Area	0.05sq.m

Project				WAITING RESTRICTION PLATES			
Title						SIGN SPECIFICATION DRAWINGS	
Drawn By		Scale		Date		Number	
GAS		NTS		2003		03	
Cad Ref				H:\LTS\CAD\Drawings\CadC\WAITING RESTRICTION PLATES			



Scheme Ref.	WAITING RESTRICTION PLATES	
Sign Reference4		'x'-height 20.0
Letter colour	BLACK	SIGN FACE
Background	YELLOW	Width 270mm
Border	BLACK	Height 175mm
Material	Class-1	Area 0.05sq.m

Project				 Head of Environmental Services Lindsay Cass	
WAITING RESTRICTION PLATES					
Title					
SIGN SPECIFICATION DRAWINGS					
Drawn By	Scale	Date	Number	04	
GAS	NTS	2003			
Cad Ref					
H:\LTS\CAD\Drawings\CadC\WAITING RESTRICTION PLATES					



Scheme Ref. WAITING RESTRICTION PLATES	
Sign Reference5	'x'-height 20.0
Letter colour BLACK	SIGN FACE
Background YELLOW	Width 270mm
Border BLACK	Height 130mm
Material Class-1	Area 0.04sq.m

Project				WAITING RESTRICTION PLATES	
Title				SIGN SPECIFICATION DRAWINGS	
Drawn By GAS		Scale NTS		Date 2003	
Cad Ref H:\LTS\CAD\Drawings\CadC\WAITING RESTRICTION PLATES				Number 05	




Scheme Ref.	Waiting Restriction Plates		
Sign Reference	Waiting Restriction	Plate height	20.0
Letter colour	BLACK	SIGN FACE	
Background	YELLOW	Width	270mm
Border	BLACK	Height	230mm
Material	Class 1	Area	0.06sq.m

Project				 Head of Environmental Services Lindsay Cass
WAITING RESTRICTION PLATES				
Title				
SIGN SPECIFICATION DRAWINGS				
Drawn By	Scale	Date	Number	
JW	NTS	2011	5.1	
Cad Ref H:\LTS\CAD\Drawings\CadC\WAITING RESTRICTION PLATES				



Scheme Ref.	WAITING RESTRICTION PLATES	
Sign Reference	6	'x'-height 20.0
Letter colour	BLACK	SIGN FACE
Background	YELLOW	Width 270mm
Border	BLACK	Height 130mm
Material	Class-1	Area 0.04sq.m

Project				WAITING RESTRICTION PLATES	
Title				SIGN SPECIFICATION DRAWINGS	
Drawn By GAS		Scale NTS	Date 2003	Number 06	
Cad Ref H:\LTS\CAD\Drawings\CadC\WAITING RESTRICTION PLATES					

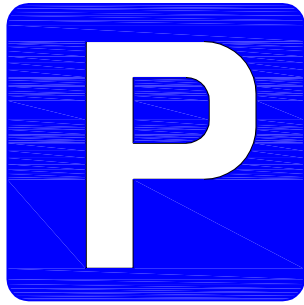

10 am - 6 pm
30 mins
No return
within 30 mins

Scheme Ref. WAITING RESTRICTION PLATES	
Sign Reference7	'x'-height 20.0
Letter colour BLACK	SIGN FACE
Background WHITE	Width 435mm
Border BLACK	Height 215mm
Material Class-1	Area 0.09sq.m

Project WAITING RESTRICTION PLATES

Title SIGN SPECIFICATION DRAWINGS


Drawn By *GAS* Scale *NTS* Date *2003* Number

Cad Ref
H:\LTS\CAD\Drawings\CadC\WAITING RESTRICTION PLATES

7



Head of Environmental Services
Lindsay Cass

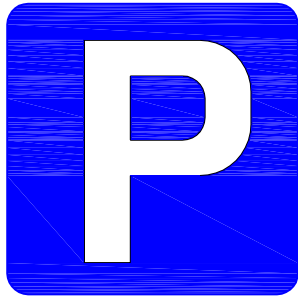

**24 hours
No return
within 1 hour
1 April - 30 Sept**

Scheme Ref.	WAITING RESTRICTION PLATES		
Sign Reference	8	'x'-height	20.0
Letter colour	BLACK	SIGN FACE	
Background	WHITE	Width	465mm
Border	BLACK	Height	215mm
Material	Class-1	Area	0.10sq.m

Project

WAITING RESTRICTION PLATES

Title

SIGN SPECIFICATION DRAWINGS

Drawn By

GAS

Scale

NTS

Date

2003

Number

08

Cad Ref

H:\LTS\CAD\Drawings\CadC\WAITING RESTRICTION PLATES



Head of Environmental Services
Lindsay Cass



Scheme Ref.	WAITING RESTRICTION PLATES		
Sign Reference	9	'x'—height	20.0
Letter colour	BLACK	SIGN FACE	
Background	YELLOW	Width	275mm
Border	BLACK	Height	165mm
Material	Class 1	Area	0.05sq.m

TSRGD DIAG 650.1

Project			WAITING RESTRICTION PLATES		 Head of Environmental Services Lindsay Cass
Title			SIGN SPECIFICATION DRAWINGS		
Drawn By <i>JM</i>	Scale <i>NTS</i>	Date <i>Jan 2010</i>	Number 9		
Cad Ref <i>H:\LTS\CAD\Drawings\CadC\WAITING RESTRICTION PLATES</i>					



Scheme Ref.	WAITING RESTRICTION PLATES		
Sign Reference	9.1	'x'—height	20.0
Letter colour	BLACK	SIGN FACE	
Background	YELLOW	Width	275mm
Border	BLACK	Height	220mm
Material	Class 1	Area	0.06sq.m

TSRGD DIAG 650.1

Project			WAITING RESTRICTION PLATES		 Head of Environmental Services Lindsay Cass.
Title			SIGN SPECIFICATION DRAWINGS		
Drawn By <i>JM</i>	Scale <i>NTS</i>	Date <i>Jan 2010</i>	Number 9.1		
Cad Ref <i>H:\LTS\CAD\Drawings\CadC\WAITING RESTRICTION PLATES</i>					



Scheme Ref.	WAITING RESTRICTION PLATES		
Sign Reference	9.2	'x'—height	20.0
Letter colour	BLACK	SIGN FACE	
Background	YELLOW	Width	275mm
Border	BLACK	Height	220mm
Material	Class 1	Area	0.06sq.m

TSRGD DIAG 650.1

Project			WAITING RESTRICTION PLATES		 Head of Environmental Services Lindsay Cass.
Title			SIGN SPECIFICATION DRAWINGS		
Drawn By <i>JM</i>	Scale <i>NTS</i>	Date <i>Jan 2010</i>	Number 9.2		
Cad Ref <i>H:\LTS\CAD\Drawings\CadC\WAITING RESTRICTION PLATES</i>					



Scheme Ref.	Waiting Restriction Plates		
Sign Reference	9.3	'x'—height	30.0
Letter colour	BLACK	SIGN FACE	
Background	YELLOW	Width	485mm
Border	BLACK	Height	265mm
Material	Class 1	Area	0.13sq.m

TSRGD DIAG 650.1

Project			WAITING RESTRICTION PLATES		 Christchurch Borough Council Head of Environmental Services Lindsay Cass.
Title			SIGN SPECIFICATION DRAWINGS		
Drawn By <i>JM</i>	Scale <i>NTS</i>	Date <i>Jan 2010</i>	Number 9.3		
Cad Ref <i>H:\LTS\CAD\Drawings\CadC\WAITING RESTRICTION PLATES</i>					



Scheme Ref.	WAITING RESTRICTION PLATES	
Sign Reference	10	'x'-height 20.0
Letter colour	BLACK	SIGN FACE
Background	YELLOW	Width 250mm
Border	BLACK	Height 130mm
Material	Class-1	Area 0.03sq.m

Project

WAITING RESTRICTION PLATES

Title

SIGN SPECIFICATION DRAWINGS

Drawn By

GAS

Scale

NTS

Date

2004

Number

10

Cad Ref

H:\LTS\CAD\Drawings\CadC\WAITING RESTRICTION PLATES



Head of Environmental Services
Lindsay Cass



Scheme Ref.	WAITING RESTRICTION PLATES		
Sign Reference	10.1	'x'-height	20.0
Letter colour	BLACK	SIGN FACE	
Background	YELLOW	Width	250mm
Border	BLACK	Height	180mm
Material	Class-1	Area	0.05sq.m

Project

WAITING RESTRICTION PLATES

Title

SIGN SPECIFICATION DRAWINGS

Drawn By

GAS

Scale

NTS

Date

2004

Number

10.1

Cad Ref

H:\LTS\CAD\Drawings\CadC\WAITING RESTRICTION PLATES



Head of Environmental Services
Lindsay Cass



Scheme Ref.	WAITING RESTRICTION PLATES	
Sign Reference	10.2	'x'-height 20.0
Letter colour	BLACK	SIGN FACE
Background	YELLOW	Width 250mm
Border	BLACK	Height 180mm
Material	Class-1	Area 0.05sq.m

Project

WAITING RESTRICTION PLATES

Title

SIGN SPECIFICATION DRAWINGS

Drawn By

GAS

Scale

NTS

Date

2004

Number

10.2

Cad Ref

H:\LTS\CAD\Drawings\CadC\WAITING RESTRICTION PLATES



Head of Environmental Services
Lindsay Cass



Scheme Ref.	WAITING RESTRICTION PLATES	
Sign Reference	11	'x'-height 20.0
Letter colour	BLACK	SIGN FACE
Background	YELLOW	Width 250mm
Border	BLACK	Height 130mm
Material	Class-1	Area 0.03sq.m

Project		WAITING RESTRICTION PLATES	
Title			
SIGN SPECIFICATION DRAWINGS			
Drawn By	Scale	Date	Number
GAS	NTS	2004	11
Cad Ref			
H:\LTS\CAD\Drawings\CadC\WAITING RESTRICTION PLATES			



Head of Environmental Services
Lindsay Cass



Scheme Ref.	WAITING RESTRICTION PLATES	
Sign Reference	11.1	'x'-height 20.0
Letter colour	BLACK	SIGN FACE
Background	YELLOW	Width 270mm
Border	BLACK	Height 180mm
Material	Class 1	Area 0.05sq.m

Project		WAITING RESTRICTION PLATES	
Title		SIGN SPECIFICATION DRAWINGS	
Drawn By <i>DJL</i>	Scale <i>NTS</i>	Date <i>2005</i>	Number

THE "AT ANY TIME" SIGN IS
NO LONGER LAWFUL AND
NEW SIGNS CONTAINING IT
SHOULD NOT BE MADE OR
ERECTED

At any time

**No loading
10 am - 3 pm**

Scheme Ref. WAITING RESTRICTION PLATES			
Sign Reference12		'x'-height	20.0
Letter colour BLACK		SIGN FACE	
Background	Yellow/White	Width	295mm
Border	BLACK	Height	235mm
Material	Class-1	Area	0.07sq.m

Project

WAITING RESTRICTION PLATES

Title

SIGN SPECIFICATION DRAWINGS

Drawn By

GAS

Scale

NTS

Date

2004

Number

12

Cad Ref

H:\LTS\CAD\Drawings\CadC\WAITING RESTRICTION PLATES



Head of Environmental Services
Lindsay Cass



Scheme Ref.	WAITING RESTRICTION PLATES	
Sign Reference	12.1	'x'-height 20.0
Letter colour	BLACK	SIGN FACE
Background	Yellow/White	Width 295mm
Border	BLACK	Height 295mm
Material	Class-1	Area 0.09sq.m

Project			WAITING RESTRICTION PLATES		 Christchurch Borough Council Head of Environmental Services Lindsay Cass
Title			SIGN SPECIFICATION DRAWINGS		
Drawn By	Scale	Date	Number		
GAS	NTS	2003	12.1		
Cad Ref					
H:\LTS\CAD\Drawings\CadC\WAITING RESTRICTION PLATES					


THE "AT ANY TIME" SIGN IS NO LONGER LAWFUL AND NEW SIGNS CONTAINING SHOULD NOT BE MADE OR ERECTED



Scheme Ref.	WAITING RESTRICTION PLATES	
Sign Reference	12.2	'x'-height 20.0
Letter colour	BLACK	SIGN FACE
Background	Yellow/White	Width 275mm
Border	BLACK	Height 290mm
Material	Class-1	Area 0.08sq.m

Project				WAITING RESTRICTION PLATES			
Title						SIGN SPECIFICATION DRAWINGS	
Drawn By		Scale		Date		Number	
GAS		NTS		2004		12.2	
Cad Ref				H:\LTS\CAD\Drawings\CadC\WAITING RESTRICTION PLATES			

THE "AT ANY TIME" SIGN IS NO LONGER LAWFUL AND NEW SIGNS CONTAINING IT SHOULD NOT BE MADE OR ERECTED

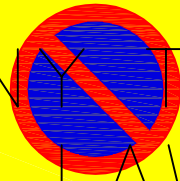

At any time

**No loading
at any time**

Scheme Ref.	WAITING RESTRICTION PLATES		
Sign Reference	13	'x'-height	20.0
Letter colour	BLACK	SIGN FACE	
Background	Yellow/White	Width	260mm
Border	BLACK	Height	235mm
Material	Class-1	Area	0.06sq.m

Project

WAITING RESTRICTION PLATES

Title

SIGN SPECIFICATION DRAWINGS

Drawn By

GAS

Scale

NTS

Date

2003

Number

13

Cad Ref

H:\LTS\CAD\Drawings\CadC\WAITING RESTRICTION PLATES



Head of Environmental Services
Lindsay Cass

THE "AT ANY TIME" SIGN IS NO LONGER LAWFUL AND NEW SIGNS CONTAINING IT SHOULD NOT BE MADE OR ERECTED



Scheme Ref. WAITING RESTRICTION PLATES		
Sign Reference	13.1	'x'-height 20.0
Letter colour	BLACK	SIGN FACE
Background	Yellow/White	Width 260mm
Border	BLACK	Height 290mm
Material	Class-1	Area 0.08sq.m

Project

WAITING RESTRICTION PLATES

Title

SIGN SPECIFICATION DRAWINGS

Drawn By

GAS

Scale

NTS

Date

2003

Number

13.1

Cad Ref

H:\LTS\CAD\Drawings\CadC\WAITING RESTRICTION PLATES



Head of Environmental Services
Lindsay Cass


THE "AT ANY TIME" SIGN IS NO LONGER LAWFUL AND NEW SIGNS CONTAINING IT SHOULD NOT BE MADE OR ERECTED



Scheme Ref.	WAITING RESTRICTION PLATES	
Sign Reference	13.2	'x'-height 20.0
Letter colour	BLACK	SIGN FACE
Background	Yellow/White	Width 260mm
Border	BLACK	Height 290mm
Material	Class-1	Area 0.08sq.m

Project				WAITING RESTRICTION PLATES	
Title				SIGN SPECIFICATION DRAWINGS	
Drawn By GAS		Scale NTS	Date 2003	Number 13.2	
Cad Ref H:\LTS\CAD\Drawings\CadC\WAITING RESTRICTION PLATES					

No loading at any time

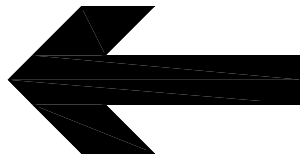

Scheme Ref.	WAITING RESTRICTION PLATES	
Sign Reference	13.3	'x'-height 20
Letter colour	BLACK	SIGN FACE
Background	WHITE	Width 255mm
Border	BLACK	Height 175mm
Material	Class 1	Area 0.04sq.m

Project

WAITING RESTRICTION PLATES

Title

SIGN SPECIFICATION DRAWINGS

Drawn By

DJL

Scale

NTS

Date

2004

Number

13.3


Cad Ref

H:\LTS\CAD\Drawings\CadC\WAITING RESTRICTION PLATES



Head of Environmental Services
Lindsay Cass

No loading at any time

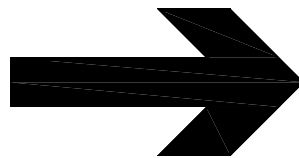

Scheme Ref.	WAITING RESTRICTION PLATES		
Sign Reference	13.4	'x'-height	20
Letter colour	BLACK	SIGN FACE	
Background	WHITE	Width	255mm
Border	BLACK	Height	175mm
Material	Class 1	Area	0.04sq.m

Project

WAITING RESTRICTION PLATES

Title

SIGN SPECIFICATION DRAWINGS

Drawn By

DJL

Scale

NTS

Date

2004

Number

13.4

Cad Ref

H:\LTS\CAD\Drawings\CadC\WAITING RESTRICTION PLATES



Head of Environmental Services
Lindsay Cass

**No loading
at any time**

Scheme Ref.	Waiting Restriction Plates		
Sign Reference	Waiting restriction	'x'-height	20.0
Letter colour	BLACK	SIGN FACE	
Background	WHITE	Width	255mm
Border	BLACK	Height	115mm
Material	Class 1	Area	0.03sq.m

Project

WAITING RESTRICTION PLATES

Title

SIGN SPECIFICATION DRAWINGS

Drawn By

JW

Scale

NTS

Date

2011

Number

13.5

Cad Ref

H:\LTS\CAD\Drawings\CadC\WAITING RESTRICTION PLATES





Scheme Ref.	WAITING RESTRICTION PLATES		
Sign Reference	14	'x'—height	20.0
Letter colour	BLACK	SIGN FACE	
Background	YELLOW	Width	325mm
Border	BLACK	Height	260mm
Material	Class 1	Area	0.09sq.m

Project WAITING RESTRICTION PLATES				 Head of Environmental Services Lindsay Cass.
Title SIGN SPECIFICATION DRAWINGS				
Drawn By <i>JM</i>	Scale <i>NTS</i>	Date <i>Jan 2010</i>	Number 14	
Cad Ref <i>H:\LTS\CAD\Drawings\CadC\WAITING RESTRICTION PLATES</i>				



Scheme Ref.	WAITING RESTRICTION PLATES		
Sign Reference	15	'x'-height	20.0
Letter colour	BLACK	SIGN FACE	
Background	YELLOW	Width	260mm
Border	BLACK	Height	130mm
Material	Class-1	Area	0.03sq.m

Project

WAITING RESTRICTION PLATES

Title

SIGN SPECIFICATION DRAWINGS

Drawn By

GAS

Scale

NTS

Date

2004

Number

15

Cad Ref

H:\LTS\CAD\Drawings\CadC\WAITING RESTRICTION PLATES



Head of Environmental Services
Lindsay Cass



1 Apr - 30 Sept
10 am - 7 pm
1 hour

Scheme Ref. WAITING RESTRICTION PLATES	
Sign Reference16	'x'-height 20.0
Letter colour BLACK	SIGN FACE
Background WHITE	Width 440mm
Border BLACK	Height 170mm
Material Class-1	Area 0.07sq.m

Project

WAITING RESTRICTION PLATES

Title

SIGN SPECIFICATION DRAWINGS

Drawn By

GAS

Scale

NTS

Date

2003

Number

16

Cad Ref

H:\LTS\CAD\Drawings\CadC\WAITING RESTRICTION PLATES



Head of Environmental Services
Lindsay Cass



Scheme Ref.	WAITING RESTRICTION PLATES	
Sign Reference	17	'x'-height 20.0
Letter colour	BLACK	SIGN FACE
Background	YELLOW	Width 340mm
Border	BLACK	Height 180mm
Material	Class-1	Area 0.06sq.m

Project WAITING RESTRICTION PLATES				 Head of Environmental Services Lindsay Cass
Title SIGN SPECIFICATION DRAWINGS				
Drawn By GAS	Scale NTS	Date 2003	Number 17	
Cad Ref H:\LTS\CAD\Drawings\CadC\WAITING RESTRICTION PLATES				



Scheme Ref. WAITING RESTRICTION PLATES		
Sign Reference	17.1	'x'-height 20.0
Letter colour	BLACK	SIGN FACE
Background	YELLOW	Width 340mm
Border	BLACK	Height 230mm
Material	Class-1	Area 0.08sq.m

Project				 Christchurch Borough Council Head of Environmental Services Lindsay Cass
Title				
WAITING RESTRICTION PLATES				
SIGN SPECIFICATION DRAWINGS				
Drawn By	Scale	Date	Number	17.1
GAS	NTS	2003		
Cad Ref				
H:\LTS\CAD\Drawings\CadC\WAITING RESTRICTION PLATES				



Scheme Ref. WAITING RESTRICTION PLATES			
Sign Reference	17.2	'x'-height	20.0
Letter colour	BLACK	SIGN FACE	
Background	YELLOW	Width	340mm
Border	BLACK	Height	230mm
Material	Class-1	Area	0.08sq.m

Project				WAITING RESTRICTION PLATES		 Head of Environmental Services Lindsay Cass
Title				SIGN SPECIFICATION DRAWINGS		
Drawn By GAS	Scale NTS	Date 2003	Number 17.2			
Cad Ref H:\LTS\CAD\Drawings\CadC\WAITING RESTRICTION PLATES						



Scheme Ref.	WAITING RESTRICTION PLATES	
Sign Reference	18	'x'-height 20.0
Letter colour	BLACK	SIGN FACE
Background	YELLOW	Width 265mm
Border	BLACK	Height 130mm
Material	Class-1	Area 0.03sq.m

Project				WAITING RESTRICTION PLATES	
Title				SIGN SPECIFICATION DRAWINGS	
Drawn By GAS		Scale NTS	Date 2003	Number 18	
Cad Ref H:\LTS\CAD\Drawings\CadC\WAITING RESTRICTION PLATES					



Head of Environmental Services
Lindsay Cass



Scheme Ref.	WAITING RESTRICTION PLATES	
Sign Reference	19	'x'-height 20.0
Letter colour	BLACK	SIGN FACE
Background	YELLOW	Width 275mm
Border	BLACK	Height 175mm
Material	Class-1	Area 0.05sq.m

Project			WAITING RESTRICTION PLATES		 Head of Environmental Services Lindsay Cass
Title			SIGN SPECIFICATION DRAWINGS		
Drawn By	Scale	Date	Number 19		
GAS	NTS	2003			
Cad Ref					
H:\LTS\CAD\Drawings\CadC\WAITING RESTRICTION PLATES					



Scheme Ref. WAITING RESTRICTION PLATES	
Sign Reference20	'x'-height 20.0
Letter colour BLACK	SIGN FACE
Background YELLOW	Width 390mm
Border BLACK	Height 175mm
Material Class-1	Area 0.07sq.m

Project WAITING RESTRICTION PLATES				 Head of Environmental Services Lindsay Cass
Title SIGN SPECIFICATION DRAWINGS				
Drawn By GAS	Scale NTS	Date 2003	Number 20	
Cad Ref H:\LTS\CAD\Drawings\CadC\WAITING RESTRICTION PLATES				



Scheme Ref.	WAITING RESTRICTION PLATES	
Sign Reference	21	'x'-height 20.0
Letter colour	BLACK	SIGN FACE
Background	YELLOW	Width 255mm
Border	BLACK	Height 175mm
Material	Class-1	Area 0.04sq.m

Project				 Head of Environmental Services Lindsay Cass	
WAITING RESTRICTION PLATES					
Title					
SIGN SPECIFICATION DRAWINGS					
Drawn By	Scale	Date	Number	21	
GAS	NTS	2003			
Cad Ref					
H:\LTS\CAD\Drawings\CadC\WAITING RESTRICTION PLATES					



1 Apr - 30 Sept

10 am - 7 pm

60 mins

**No return
within 30 mins**

Scheme Ref. WAITING RESTRICTION PLATES		
Sign Reference	22	'x'-height 20.0
Letter colour	BLACK	SIGN FACE
Background	WHITE	Width 440mm
Border	BLACK	Height 265mm
Material	Class-1	Area 0.12sq.m

Project

WAITING RESTRICTION PLATES

Title

SIGN SPECIFICATION DRAWINGS

Drawn By

GAS

Scale

NTS

Date

2003

Number

22

Cad Ref

H:\LTS\CAD\Drawings\CadC\WAITING RESTRICTION PLATES



Head of Environmental Services
Lindsay Cass



10 am - 7 pm
30 mins
No return
within 30 mins

Scheme Ref. WAITING RESTRICTION PLATES	
Sign Reference23	'x'-height 20.0
Letter colour BLACK	SIGN FACE
Background WHITE	Width 435mm
Border BLACK	Height 215mm
Material Class-1	Area 0.09sq.m

Project

WAITING RESTRICTION PLATES

Title

SIGN SPECIFICATION DRAWINGS

Drawn By

GAS

Scale

NTS

Date

2003

Number

23

Cad Ref

H:\LTS\CAD\Drawings\CadC\WAITING RESTRICTION PLATES



Head of Environmental Services
Lindsay Cass



Scheme Ref.	WAITING RESTRICTION PLATES	
Sign Reference	24	'x'-height 20.0
Letter colour	BLACK	SIGN FACE
Background	WHITE	Width 365mm
Border	BLACK	Height 140mm
Material	Class-1	Area 0.05sq.m

Project				WAITING RESTRICTION PLATES		 Head of Environmental Services Lindsay Cass
Title				SIGN SPECIFICATION DRAWINGS		
Drawn By	Scale	Date	Number			
GAS	NTS	2003				
Cad Ref			24			
H:\LTS\CAD\Drawings\CadC\WAITING RESTRICTION PLATES						



10 am - 6 pm
30 mins
in any hour

Scheme Ref.	WAITING RESTRICTION PLATES		
Sign Reference	25	'x'-height	20.0
Letter colour	BLACK	SIGN FACE	
Background	WHITE	Width	385mm
Border	BLACK	Height	170mm
Material	Class-1	Area	0.07sq.m

Project

WAITING RESTRICTION PLATES

Title

SIGN SPECIFICATION DRAWINGS

Drawn By

GAS

Scale

NTS

Date

2003

Number

25

Cad Ref

H:\LTS\CAD\Drawings\CadC\WAITING RESTRICTION PLATES




Head of Environmental Services
Lindsay Cass



Mon - Sat
10 am - 6 pm
1 hour

No return
within 1 hour

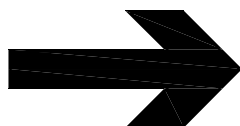

Scheme Ref.	WAITING RESTRICTION PLATES		
Sign Reference	26.2	'x'-height	20.0
Letter colour	BLACK	SIGN FACE	
Background	WHITE	Width	385mm
Border	BLACK	Height	315mm
Material	Class-1	Area	0.12sq.m

Project

WAITING RESTRICTION PLATES

Title

SIGN SPECIFICATION DRAWINGS

Drawn By

GAS

Scale

NTS

Date

2003

Number

26.2

Cad Ref

H:\LTS\CAD\Drawings\CadC\WAITING RESTRICTION PLATES



Head of Environmental Services
Lindsay Cass



60 mins
No return
within 60 mins

Scheme Ref.	WAITING RESTRICTION PLATES		
Sign Reference	27	'x'-height	20.0
Letter colour	BLACK	SIGN FACE	
Background	WHITE	Width	435mm
Border	BLACK	Height	165mm
Material	Class-1	Area	0.07sq.m

Project

WAITING RESTRICTION PLATES

Title

SIGN SPECIFICATION DRAWINGS

Drawn By

GAS

Scale

NTS

Date

2003

Number


27

Cad Ref

H:\LTS\CAD\Drawings\CadC\WAITING RESTRICTION PLATES



Head of Environmental Services
Lindsay Cass

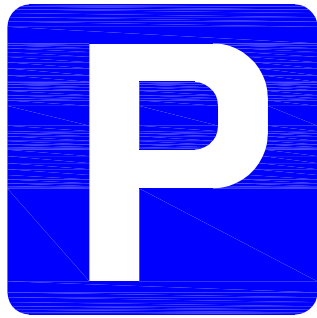

**Mon - Sat
8 am - 6 pm
2 hours**

**No return
within 2 hours**

Scheme Ref. WAITING RESTRICTION PLATES			
Sign Reference28		'x'-height	20.0
Letter colour BLACK		SIGN FACE	
Background	WHITE	Width	365mm
Border	BLACK	Height	265mm
Material	Class-1	Area	0.10sq.m

Project

WAITING RESTRICTION PLATES

Title

SIGN SPECIFICATION DRAWINGS

Drawn By

GAS

Scale

NTS

Date

2003

Number


28

Cad Ref

H:\LTS\CAD\Drawings\CadC\WAITING RESTRICTION PLATES



Head of Environmental Services
Lindsay Cass

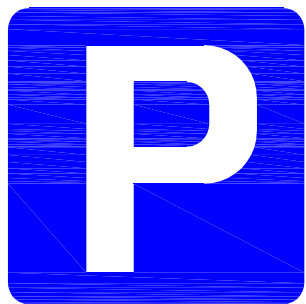

Mon - Fri
9 am - 5 pm
1 hour

No return
within 1 hour
Except
Permit Holders

Scheme Ref.	WAITING RESTRICTION PLATES		
Sign Reference	29	'x'-height	20.0
Letter colour	BLACK	SIGN FACE	
Background	WHITE	Width	365mm
Border	BLACK	Height	350mm
Material	Class-1	Area	0.13sq.m

Project

WAITING RESTRICTION PLATES

Title

SIGN SPECIFICATION DRAWINGS

Drawn By

GAS

Scale

NTS

Date

2003

Number

29

Cad Ref

H:\LTS\CAD\Drawings\CadC\WAITING RESTRICTION PLATES



Head of Environmental Services
Lindsay Cass



9 am - 6 pm
30 mins
No return
within 30 mins

Scheme Ref.	WAITING RESTRICTION PLATES		
Sign Reference	30	'x'-height	20.0
Letter colour	BLACK	SIGN FACE	
Background	WHITE	Width	435mm
Border	BLACK	Height	215mm
Material	Class-1	Area	0.09sq.m

Project

WAITING RESTRICTION PLATES

Title

SIGN SPECIFICATION DRAWINGS

Drawn By

GAS

Scale

NTS

Date

2003

Number


30

Cad Ref

H:\LTS\CAD\Drawings\CadC\WAITING RESTRICTION PLATES



Head of Environmental Services
Lindsay Cass

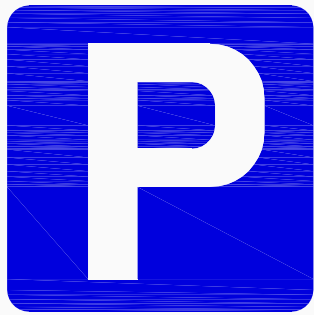

**10 am - 6 pm
1 hour**

**No return
within 1 hour**

Scheme Ref.	Waiting Restriction Plates		
Sign Reference	31	'x'—height	20.0
Letter colour	BLACK	SIGN FACE	
Background	WHITE	Width	400mm
Border	BLACK	Height	235mm
Material	Class 1	Area	0.09sq.m

Project

WAITING RESTRICTION PLATES

Title

SIGN SPECIFICATION DRAWINGS

Drawn By

JM

Scale

NTS

Date

2012

Number

31

Cad Ref

H:\LTS\CAD\Drawings\CadC\WAITING RESTRICTION PLATES



Head of Environmental Services
Lindsay Cass



**2 hours
No return
within 1 hour**

Scheme Ref.	WAITING RESTRICTION PLATES		
Sign Reference	32	'x'-height	20.0
Letter colour	BLACK	SIGN FACE	
Background	WHITE	Width	400mm
Border	BLACK	Height	175mm
Material	Class-1	Area	0.07sq.m

Project

WAITING RESTRICTION PLATES

Title

SIGN SPECIFICATION DRAWINGS

Drawn By

GAS

Scale

NTS

Date

2003

Number


32

Cad Ref

H:\LTS\CAD\Drawings\CadC\WAITING RESTRICTION PLATES



Head of Environmental Services
Lindsay Cass

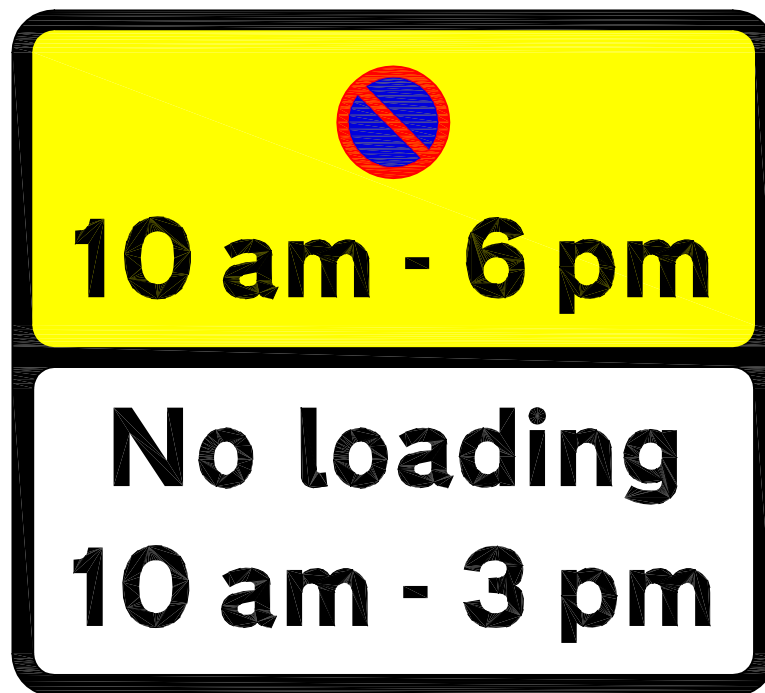


Scheme Ref.	WAITING RESTRICTION PLATES	
Sign Reference	33	'x'-height 20.0
Letter colour	BLACK	SIGN FACE
Background	Yellow/White	Width 275mm
Border	BLACK	Height 245mm
Material	Class-1	Area 0.07sq.m

Project				WAITING RESTRICTION PLATES			
Title						SIGN SPECIFICATION DRAWINGS	
Drawn By		Scale		Date		Number	
GAS		NTS		2003		33	
Cad Ref				H:\LTS\CAD\Drawings\CadC\WAITING RESTRICTION PLATES			




Head of Environmental Services
Lindsay Cass

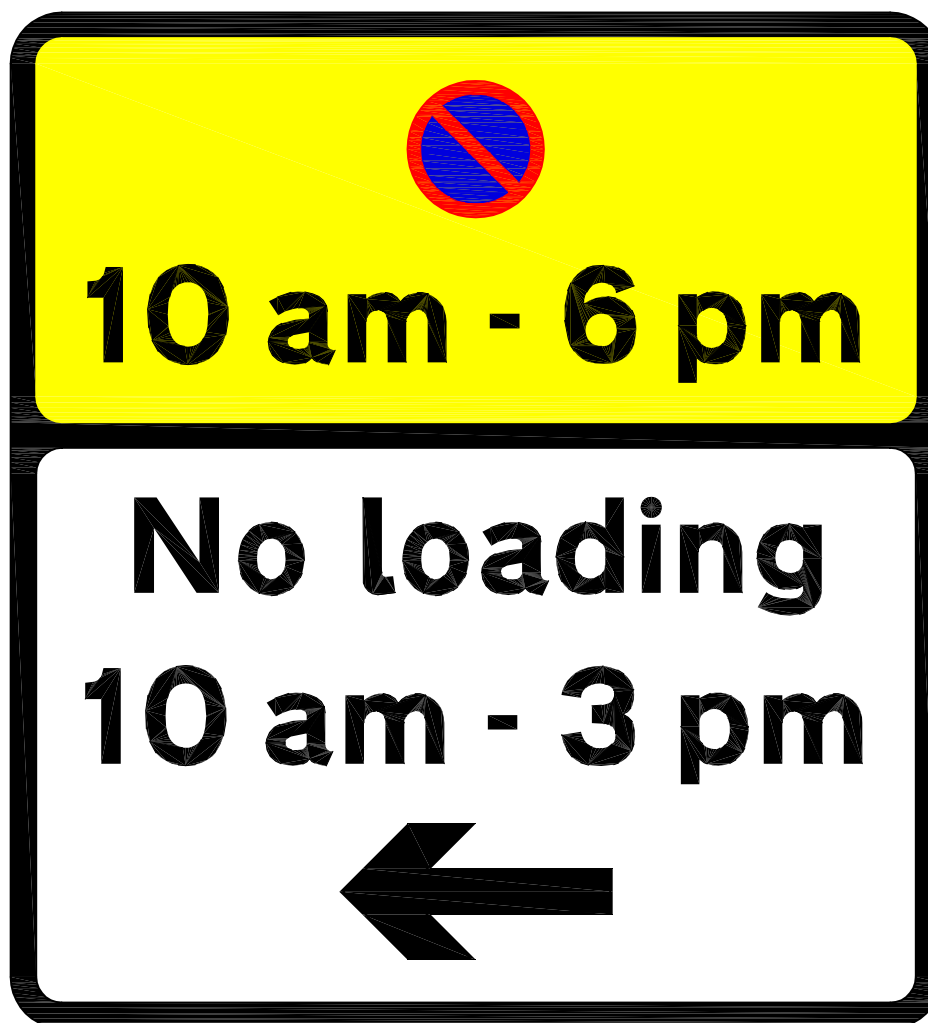

Scheme Ref.	WAITING RESTRICTION PLATES		
Sign Reference	33.1	'x'-height	20.0
Letter colour	BLACK	SIGN FACE	
Background	Yellow/White	Width	275mm
Border	BLACK	Height	300mm
Material	Class-1	Area	0.08sq.m

Project			WAITING RESTRICTION PLATES			 Christchurch Borough Council Head of Environmental Services Lindsay Cass
Title			SIGN SPECIFICATION DRAWINGS			
Drawn By GAS	Scale NTS	Date 2003	Number 33.1			
Cad Ref H:\LTS\CAD\Drawings\CadC\WAITING RESTRICTION PLATES						

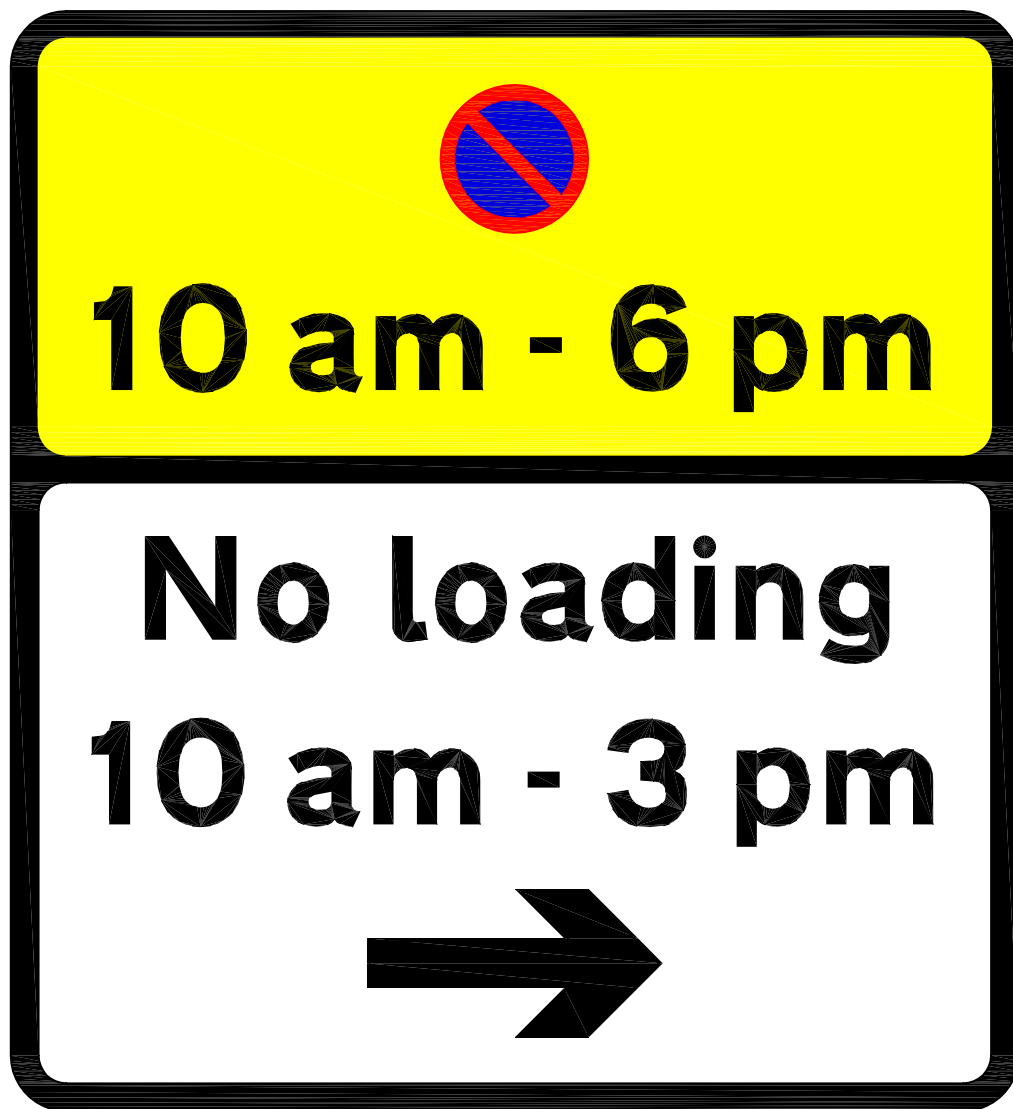

Scheme Ref.	WAITING RESTRICTION PLATES	
Sign Reference	33.2	'x'-height 20.0
Letter colour	BLACK	SIGN FACE
Background	Yellow/White	Width 275mm
Border	BLACK	Height 300mm
Material	Class-1	Area 0.08sq.m

Project				WAITING RESTRICTION PLATES	
Title				SIGN SPECIFICATION DRAWINGS	
Drawn By GAS		Scale NTS	Date 2003	Number 33.2	
Cad Ref H:\LTS\CAD\Drawings\CadC\WAITING RESTRICTION PLATES					



Head of Environmental Services
Lindsay Cass



8 am - 6 pm

1 hour

**No return
within 1 hour
Except
Permit Holders**

Scheme Ref. WAITING RESTRICTION PLATES			
Sign Reference34		'x'-height	20.0
Letter colour BLACK		SIGN FACE	
Background WHITE		Width	365mm
Border BLACK		Height	315mm
Material Class-1		Area	0.11sq.m

Project

WAITING RESTRICTION PLATES

Title

SIGN SPECIFICATION DRAWINGS

Drawn By

GAS

Scale

NTS

Date

2003

Number

34

Cad Ref

H:\LTS\CAD\Drawings\CadC\WAITING RESTRICTION PLATES



Head of Environmental Services
Lindsay Cass



Mon - Fri
10 am - 6 pm
1 hour

No return
within 1 hour

Scheme Ref.	WAITING RESTRICTION PLATES		
Sign Reference	35	'x'-height	20.0
Letter colour	BLACK	SIGN FACE	
Background	WHITE	Width	385mm
Border	BLACK	Height	265mm
Material	Class-1	Area	0.10sq.m

Project

WAITING RESTRICTION PLATES

Title

SIGN SPECIFICATION DRAWINGS

Drawn By

GAS

Scale

NTS

Date

2003

Number


35

Cad Ref

H:\LTS\CAD\Drawings\CadC\WAITING RESTRICTION PLATES



Head of Environmental Services
Lindsay Cass

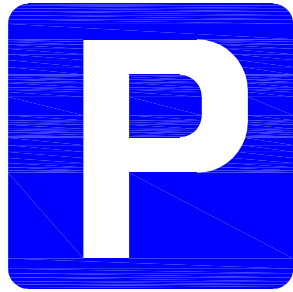

**Mon - Sat
8 am - 6 pm
1 hour**

**No return
within 1 hour
Except
Permit Holders**

Scheme Ref.	WAITING RESTRICTION PLATES	
Sign Reference	36	'x'-height 20.0
Letter colour	BLACK	SIGN FACE
Background	WHITE	Width 365mm
Border	BLACK	Height 350mm
Material	Class-1	Area 0.13sq.m

Project

WAITING RESTRICTION PLATES

Title

SIGN SPECIFICATION DRAWINGS

Drawn By

GAS

Scale

NTS

Date

2003

Number


36

Cad Ref

H:\LTS\CAD\Drawings\CadC\WAITING RESTRICTION PLATES




Head of Environmental Services
Lindsay Cass

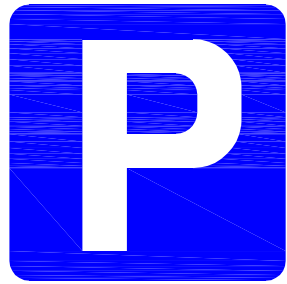

Mon - Sat
8 am - 6 pm
1 hour

No return
within 1 hour
Except
Permit Holders

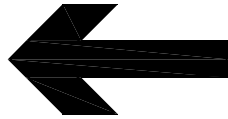

Scheme Ref. WAITING RESTRICTION PLATES	
Sign Reference36.1	'x'-height 20.0
Letter colour BLACK	SIGN FACE
Background WHITE	Width 365mm
Border BLACK	Height 400mm
Material Class-1	Area 0.15sq.m

Project

WAITING RESTRICTION PLATES

Title

SIGN SPECIFICATION DRAWINGS

Drawn By

GAS

Scale

NTS

Date

2003

Number


36.1

Cad Ref

H:\LTS\CAD\Drawings\CadC\WAITING RESTRICTION PLATES




Head of Environmental Services
Lindsay Cass

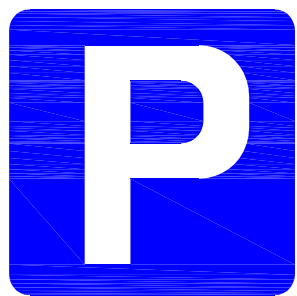

Mon - Sat
8 am - 6 pm
1 hour

No return
within 1 hour
Except
Permit Holders

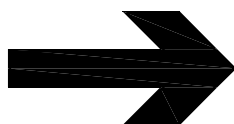

Scheme Ref. WAITING RESTRICTION PLATES	
Sign Reference36.2	'x'-height 20.0
Letter colour BLACK	SIGN FACE
Background WHITE	Width 365mm
Border BLACK	Height 400mm
Material Class-1	Area 0.15sq.m

Project

WAITING RESTRICTION PLATES

Title

SIGN SPECIFICATION DRAWINGS

Drawn By

GAS

Scale

NTS

Date

2003

Number

36.2

Cad Ref

H:\LTS\CAD\Drawings\CadC\WAITING RESTRICTION PLATES



Head of Environmental Services
Lindsay Cass



8 am - 6 pm
30 mins
No return
within 30 mins

Scheme Ref. WAITING RESTRICTIONS PLATES	
Sign Reference37	'x'-height 20.0
Letter colour BLACK	SIGN FACE
Background WHITE	Width 435mm
Border BLACK	Height 215mm
Material Class-1	Area 0.09sq.m

Project

WAITING RESTRICTION PLATES

Title

SIGN SPECIFICATION DRAWINGS

Drawn By

GAS

Scale

NTS

Date

2003

Number

37

Cad Ref

H:\LTS\CAD\Drawings\CadC\WAITING RESTRICTION PLATES



Head of Environmental Services
Lindsay Cass



Mon - Sat
8 am - 6 pm
1 hour

No return
within 1 hour

Scheme Ref.	WAITING RESTRICTION PLATES	
Sign Reference	38	'x'-height 20.0
Letter colour	BLACK	SIGN FACE
Background	WHITE	Width 365mm
Border	BLACK	Height 265mm
Material	Class-1	Area 0.10sq.m

Project

WAITING RESTRICTION PLATES

Title

SIGN SPECIFICATION DRAWINGS

Drawn By

GAS

Scale

NTS

Date

2003

Number

38

Cad Ref

H:\LTS\CAD\Drawings\CadC\WAITING RESTRICTION PLATES



Head of Environmental Services
Lindsay Cass



**24 hour limit
No return
within 1 hour**

**No sleeping
in vehicles
9 pm - 6 am**

Scheme Ref. waiting restriction plates		
Sign Reference	39	'x'-height 20.0
Letter colour	BLACK	SIGN FACE
Background	WHITE	Width 290mm
Border	BLACK	Height 405mm
Material	Class-1	Area 0.12sq.m

Project

WAITING RESTRICTION PLATES

Title

SIGN SPECIFICATION DRAWINGS

Drawn By

GAS

Scale

NTS

Date

2003

Number

39

Cad Ref

H:\LTS\CAD\Drawings\CadC\WAITING RESTRICTION PLATES



Head of Environmental Services
Lindsay Cass



**Mon - Sat
9 am - 5 pm
60 mins**

**No return
within 60 mins
Except
Permit Holders**

Scheme Ref.	WAITING RESTRICTION PLATES	
Sign Reference	40	'x'-height 20.0
Letter colour	BLACK	SIGN FACE
Background	WHITE	Width 365mm
Border	BLACK	Height 350mm
Material	Class-1	Area 0.13sq.m

Project

WAITING RESTRICTION PLATES

Title

SIGN SPECIFICATION DRAWINGS

Drawn By

GAS

Scale

NTS

Date

2003

Number

40

Cad Ref

H:\LTS\CAD\Drawings\CadC\WAITING RESTRICTION PLATES



Head of Environmental Services
Lindsay Cass



May - Sept
10 am - 6 pm
30 mins

No return
within 1 hour

Scheme Ref.	WAITING RESTRICTION PLATES	
Sign Reference	41	'x'-height 20.0
Letter colour	BLACK	SIGN FACE
Background	WHITE	Width 385mm
Border	BLACK	Height 270mm
Material	Class-1	Area 0.10sq.m

Project

WAITING RESTRICTION PLATES

Title

SIGN SPECIFICATION DRAWINGS

Drawn By

GAS

Scale

NTS

Date

2003

Number

41

Cad Ref

H:\LTS\CAD\Drawings\CadC\WAITING RESTRICTION PLATES




Head of Environmental Services
Lindsay Cass



May - Sept
10 am - 6 pm
30 mins

No return
within 1 hour

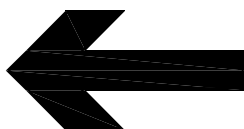

Scheme Ref.	WAITING RESTRICTION PLATES		
Sign Reference	41.1	'x'-height	20.0
Letter colour	BLACK	SIGN FACE	
Background	WHITE	Width	385mm
Border	BLACK	Height	320mm
Material	Class-1	Area	0.12sq.m

Project

WAITING RESTRICTION PLATES

Title

SIGN SPECIFICATION DRAWINGS

Drawn By

GAS

Scale

NTS

Date

2003

Number

41.1

Cad Ref

H:\LTS\CAD\Drawings\CadC\WAITING RESTRICTION PLATES



Head of Environmental Services
Lindsay Cass



Scheme Ref.	WAITING RESTRICTION PLATES	
Sign Reference	42	'x'-height 20.0
Letter colour	BLACK	SIGN FACE
Background	WHITE	Width 400mm
Border	BLACK	Height 215mm
Material	Class-1	Area 0.09sq.m


Project				WAITING RESTRICTION PLATES		 Christchurch Borough Council Head of Environmental Services Lindsay Cass
Title				SIGN SPECIFICATION DRAWINGS		
Drawn By	Scale	Date	Number			
GAS	NTS	2003				
Cad Ref			42			
H:\LTS\CAD\Drawings\CadC\WAITING RESTRICTION PLATES						



10 am - 6 pm

30 mins

**No return
within 1 hour**

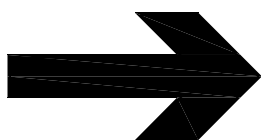

Scheme Ref.	WAITING RESTRICTION PLATES		
Sign Reference	42.1	'x'-height	20.0
Letter colour	BLACK	SIGN FACE	
Background	WHITE	Width	385mm
Border	BLACK	Height	280mm
Material	Class-1	Area	0.11sq.m

Project

WAITING RESTRICTION PLATES

Title

SIGN SPECIFICATION DRAWINGS

Drawn By

DJL

Scale

NTS

Date

2003

Number

42.1

Cad Ref

H:\LTS\CAD\Drawings\CadC\WAITING RESTRICTION PLATES



Head of Environmental Services
Lindsay Cass



Scheme Ref. WAITING RESTRICTION PLATES		
Sign Reference	42.2	'x'-height 20.0
Letter colour	BLACK	SIGN FACE
Background	WHITE	Width 385mm
Border	BLACK	Height 280mm
Material	Class-1	Area 0.11sq.m

Project				WAITING RESTRICTION PLATES	
Title					
SIGN SPECIFICATION DRAWINGS					
Drawn By		Scale		Date	
GAS		NTS		2003	
Cad Ref				42.2	
H:\LTS\CAD\Drawings\CadC\WAITING RESTRICTION PLATES					



10 am - 6 pm

30 mins

**No return
within 1 hour**

Scheme Ref. WAITING RESTRICTION PLATES		
Sign Reference	42.3	'x'-height 20.0
Letter colour	BLACK	SIGN FACE
Background	WHITE	Width 290mm
Border	BLACK	Height 330mm
Material	Class-1	Area 0.10sq.m

Project

WAITING RESTRICTION PLATES

Title

SIGN SPECIFICATION DRAWINGS

Drawn By

GAS

Scale

NTS

Date

2003

Number


42.3

Cad Ref

H:\LTS\CAD\Drawings\CadC\WAITING RESTRICTION PLATES



Head of Environmental Services
Lindsay Cass

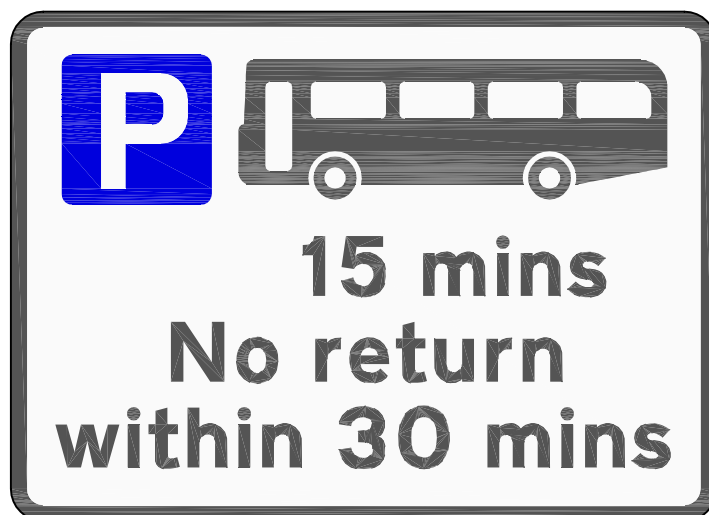

Scheme Ref.	RESTRICTION PLATES		
Sign Reference	43	'x'—height	20.0
Letter colour	BLACK	SIGN FACE	
Background	WHITE	Width	330mm
Border	BLACK	Height	240mm
Material	Class 1	Area	0.08sq.m

TSRGD DIAG 661.1

Project				WAITING RESTRICTION PLATES	
Title				SIGN SPECIFICATION DRAWINGS	
Drawn By	Scale	Date	Number		
JM	NTS	Jan 2010	43		
Cad Ref					
H:\LTS\CAD\Drawings\CadC\WAITING RESTRICTION PLATES					



Head of Environmental Services
Lindsay Cass.


THE "AT ANY TIME" SIGN IS NO LONGER LAWFUL AND NEW SIGNS CONTAINING IT SHOULD NOT BE MADE OR ERECTED



Scheme Ref.	WAITING RESTRICTION PLATES		
Sign Reference	44	'x'-height	20.0
Letter colour	BLACK	SIGN FACE	
Background	Yellow/White	Width	260mm
Border	BLACK	Height	235mm
Material	Class-1	Area	0.06sq.m

Project			WAITING RESTRICTION PLATES		 Head of Environmental Services Lindsay Cass
Title			SIGN SPECIFICATION DRAWINGS		
Drawn By	Scale	Date	Number		
GAS	NTS	2003	44		
Cad Ref					
H:\LTS\CAD\Drawings\CadC\WAITING RESTRICTION PLATES					

THE "AT ANY TIME" SIGN IS NO LONGER LAWFUL AND NEW SIGNS CONTAINING IT SHOULD NOT BE MADE OR ERECTED

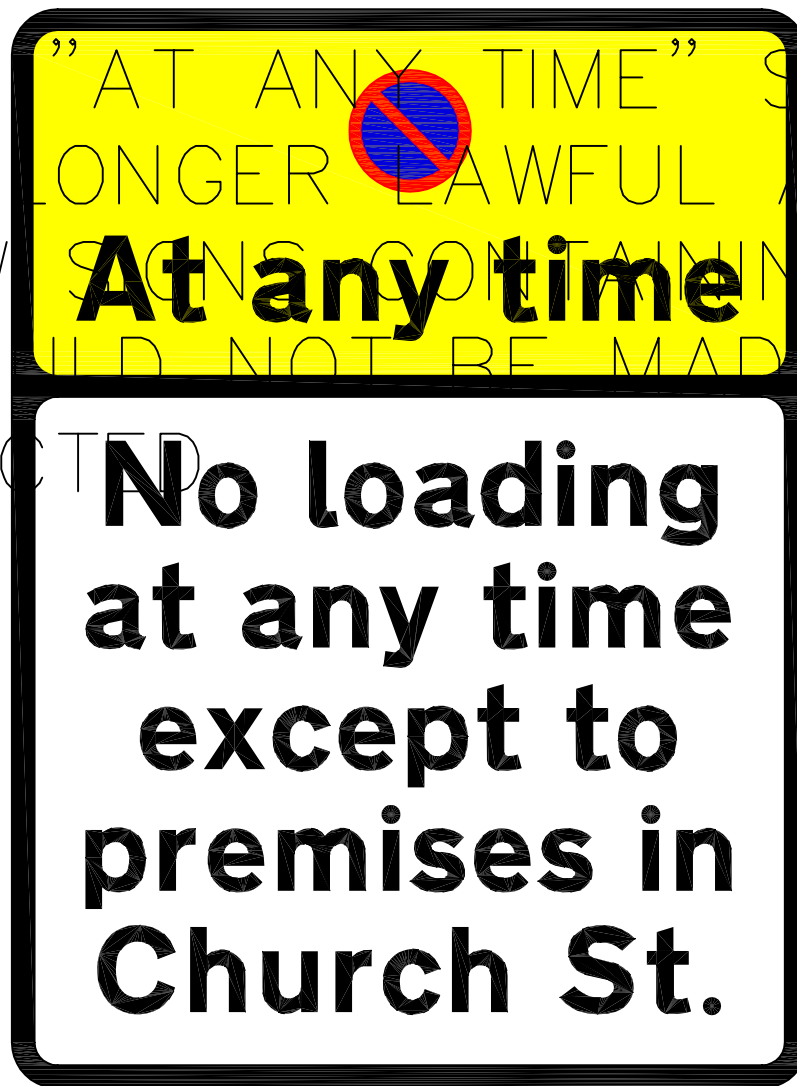

Scheme Ref. WAITING RESTRICTION PLATES		
Sign Reference	45	'x'-height 20.0
Letter colour	BLACK	SIGN FACE
Background	Yellow/White	Width 260mm
Border	BLACK	Height 355mm
Material	Class-1	Area 0.09sq.m

Project

WAITING RESTRICTION PLATES

Title

SIGN SPECIFICATION DRAWINGS

Drawn By

GAS

Scale

NTS

Date

2003

Number

45

Cad Ref

H:\LTS\CAD\Drawings\CadC\WAITING RESTRICTION PLATES



Head of Environmental Services
Lindsay Cass

THIS SIGN IS NO
LONGER LAWFUL AND
NEW SIGNS SHOULD NOT
BE MADE OR ERECTED

**24 hour
limit**

Scheme Ref.	waiting restriction plates		
Sign Reference	46	'x'-height	20.0
Letter colour	WHITE	SIGN FACE	
Background	BLUE	Width	190mm
Border	WHITE	Height	230mm
Material	Class-1	Area	0.04sq.m

Project

WAITING RESTRICTION PLATES

Title

SIGN SPECIFICATION DRAWINGS

Drawn By

GAS

Scale

NTS

Date

2003

Number

46

Cad Ref

H:\LTS\CAD\Drawings\CadC\WAITING RESTRICTION PLATES



Head of Environmental Services
Lindsay Cass



8 am - 6 pm

**No loading
8 am - 6 pm
except by
commercial
vehicles to
45 - 67 odds
46 - 76 evens
High Street**

Scheme Ref.	WAITING RESTRICTION PLATES	
Sign Reference	47	'x'-height 20.0
Letter colour	BLACK	SIGN FACE
Background	Yellow/White	Width 300mm
Border	BLACK	Height 495mm
Material	Class-1	Area 0.15sq.m

Project

WAITING RESTRICTION PLATES

Title

SIGN SPECIFICATION DRAWINGS

Drawn By

GAS

Scale

NTS

Date

2003

Number


47

Cad Ref

H:\LTS\CAD\Drawings\CadC\WAITING RESTRICTION PLATES



Head of Environmental Services
Lindsay Cass

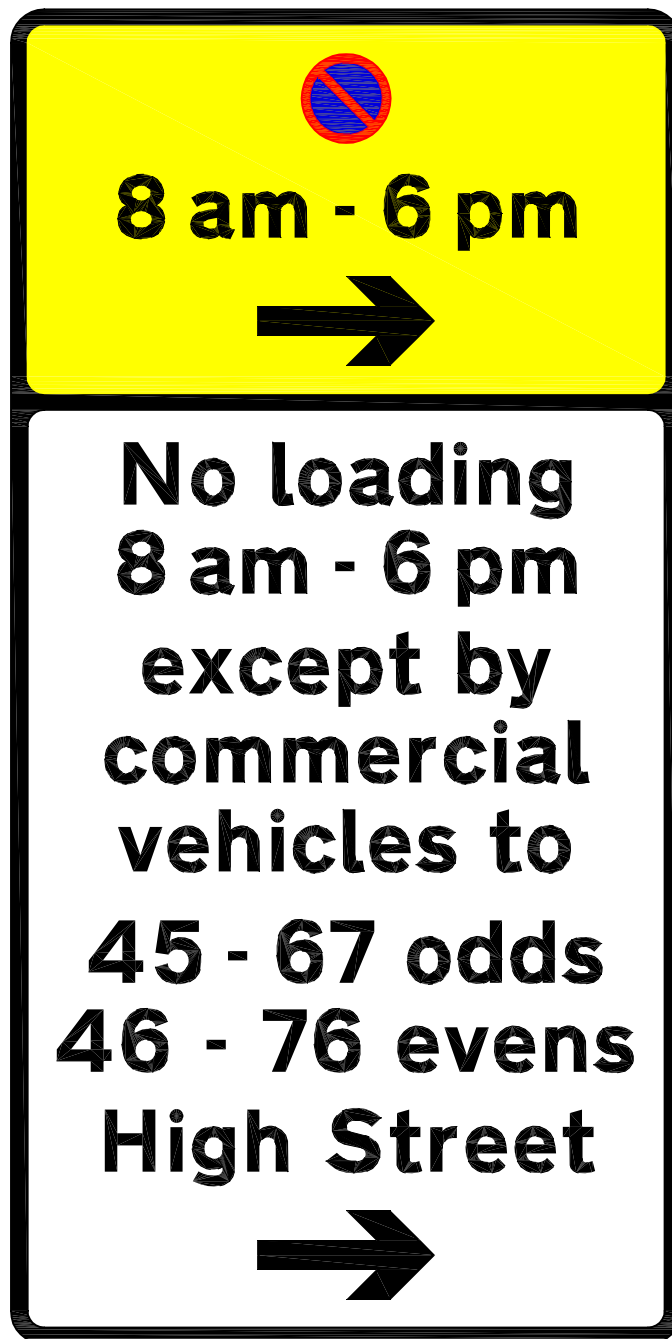


Scheme Ref. WAITING RESTRICTION PLATES			
Sign Reference 47.2		'x'-height 20.0	
Letter colour BLACK		SIGN FACE	
Background	Yellow/White	Width	300mm
Border	BLACK	Height	600mm
Material	Class-1	Area	0.18sq.m

Project				WAITING RESTRICTION PLATES	
Title				SIGN SPECIFICATION DRAWINGS	
Drawn By GAS		Scale NTS	Date 2003	Number 47.2	
Cad Ref H:\LTS\CAD\Drawings\CadC\WAITING RESTRICTION PLATES					



Head of Environmental Services
Lindsay Cass

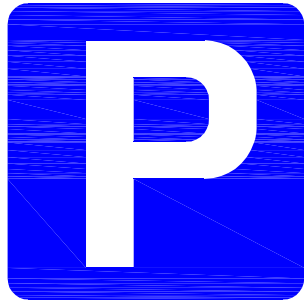

10 am - 4 pm
Waiting limited
to 3 hours
No return
within 1 hour

Scheme Ref. WAITING RESTRICTION PLATES	
Sign Reference48	'x'-height 20.0
Letter colour BLACK	SIGN FACE
Background WHITE	Width 445mm
Border BLACK	Height 265mm
Material Class-1	Area 0.12sq.m

Project

WAITING RESTRICTION PLATES

Title

SIGN SPECIFICATION DRAWINGS

Drawn By

GAS

Scale

NTS

Date

2003

Number

48


Cad Ref

H:\LTS\CAD\Drawings\CadC\WAITING RESTRICTION PLATES



Head of Environmental Services
Lindsay Cass

THE "AT ANY TIME" SIGN IS
NO LONGER LAWFUL AND
NEW SIGNS CONTAINING IT
SHOULD NOT BE MADE OR
ERECTED

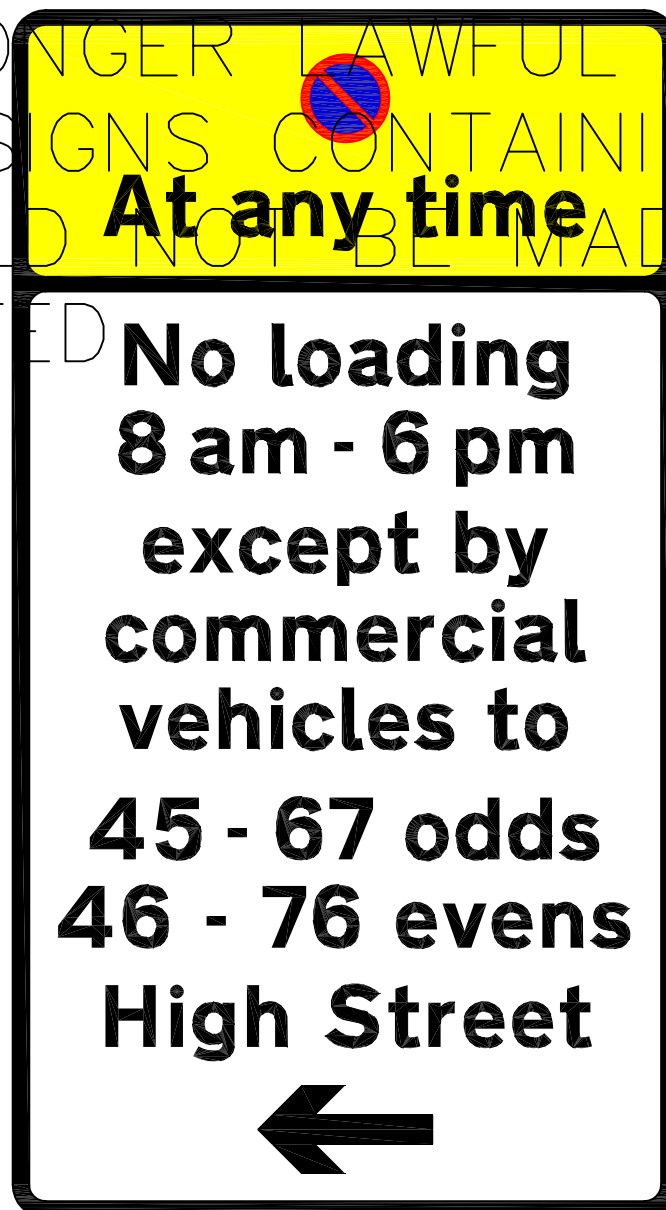

Scheme Ref.	WAITING RESTRICTION PLATES	
Sign Reference	49	'x'-height 20.0
Letter colour	BLACK	SIGN FACE
Background	Yellow/White	Width 300mm
Border	BLACK	Height 550mm
Material	Class-1	Area 0.17sq.m

Project

WAITING RESTRICTION PLATES

Title

SIGN SPECIFICATION DRAWINGS

Drawn By

GAS

Scale

NTS

Date

2003

Number

49

Cad Ref

H:\LTS\CAD\Drawings\CadC\WAITING RESTRICTION PLATES



Head of Environmental Services
Lindsay Cass

No loading at any time

Scheme Ref.	WAITING RESTRICTION PLATES		
Sign Reference	50	'x'-height	20.0
Letter colour	BLACK	SIGN FACE	
Background	WHITE	Width	255mm
Border	BLACK	Height	115mm
Material	Class-1	Area	0.03sq.m

Project

WAITING RESTRICTION PLATES

Title

SIGN SPECIFICATION DRAWINGS

Drawn By

GAS

Scale

NTS

Date

2003

Number

50

Cad Ref

H:\LTS\CAD\Drawings\CadC\WAITING RESTRICTION PLATES



Head of Environmental Services
Lindsay Cass

**No loading
at any time
except to number
2 Sopers Lane**

Scheme Ref.	WAITING RESTRICTION PLATES	
Sign Reference	51	'x'-height 20.0
Letter colour	BLACK	SIGN FACE
Background	WHITE	Width 380mm
Border	BLACK	Height 195mm
Material	Class-1	Area 0.07sq.m

Project

WAITING RESTRICTION PLATES

Title

SIGN SPECIFICATION DRAWINGS

Drawn By

GAS

Scale

NTS

Date

2003

Number

51

Cad Ref

H:\LTS\CAD\Drawings\CadC\WAITING RESTRICTION PLATES



Head of Environmental Services
Lindsay Cass

THE "AT ANY TIME" SIGN IS
NO LONGER LAWFUL AND
NEW SIGNS CONTAINING IT
SHOULD NOT BE MADE OR
ERECTED



Scheme Ref.	WAITING RESTRICTION PLATES		
Sign Reference	52	'x'-height	20.0
Letter colour	BLACK	SIGN FACE	
Background	Yellow/White	Width	380mm
Border	BLACK	Height	325mm
Material	Class-1	Area	0.12sq.m

Project			WAITING RESTRICTION PLATES		 Christchurch Borough Council Head of Environmental Services Lindsay Cass
Title			SIGN SPECIFICATION DRAWINGS		
Drawn By	Scale	Date	Number		
GAS	NTS	2003	52		
Cad Ref					
H:\LTS\CAD\Drawings\CadC\WAITING RESTRICTION PLATES					



Scheme Ref.	Waiting Restriction Plates		
Sign Reference	53A	'x'—height	20.0
Letter colour	BLACK	SIGN FACE	
Background	WHITE	Width	330mm
Border	BLACK	Height	235mm
Material	Class 1	Area	0.08sq.m

Project				WAITING RESTRICTION PLATES			
Title						SIGN SPECIFICATION DRAWINGS	
Drawn By		Scale		Date		Number	
JW		NTS		2012		53A	
Cad Ref				H:\LTS\CAD\Drawings\CadC\WAITING RESTRICTION PLATES			



Scheme Ref.	Waiting Restriction Plates		
Sign Reference	53B	'x'—height	40.0
Letter colour	BLACK	SIGN FACE	
Background	WHITE	Width	660mm
Border	BLACK	Height	470mm
Material	Class 1	Area	0.31sq.m

Project				WAITING RESTRICTION PLATES			
Title						SIGN SPECIFICATION DRAWINGS	
Drawn By		Scale		Date		Number	
JW		NTS		2012		53B	
Cad Ref				H:\LTS\CAD\Drawings\CadC\WAITING RESTRICTION PLATES			



Head of Environmental Services
Lindsay Cass



10 am - 6 pm
2 hours
No return
within 2 hours

Scheme Ref.	WAITING RESTRICTION PLATES	
Sign Reference	54	'x'-height 20.0
Letter colour	BLACK	SIGN FACE
Background	WHITE	Width 425mm
Border	BLACK	Height 215mm
Material	Class-1	Area 0.09sq.m

Project

WAITING RESTRICTION PLATES

Title

SIGN SPECIFICATION DRAWINGS

Drawn By

GAS

Scale

NTS

Date

2003

Number


54

Cad Ref

H:\LTS\CAD\Drawings\CadC\WAITING RESTRICTION PLATES



Head of Environmental Services
Lindsay Cass

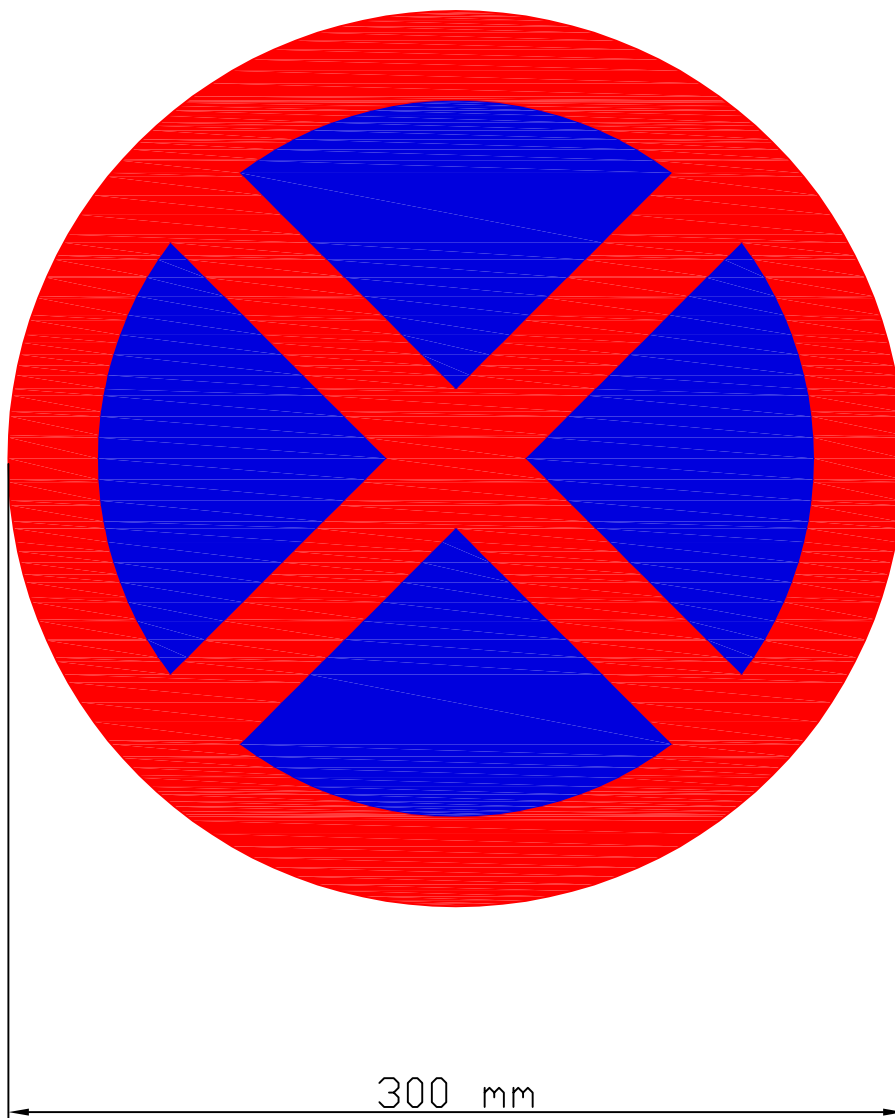


Project		WAITING RESTRICTION PLATES	
Title			
SIGN SPECIFICATION DRAWINGS			
Drawn By	Scale	Date	Number
GAS	NTS	2003	55.3
Cad Ref			
H:\LTS\CAD\Drawings\CadC\WAITING RESTRICTION PLATES			



Scheme Ref. Waiting Restriction Plates		
Sign Reference	56	'x'-height 37.9
Letter colour	BLACK	SIGN FACE
Background	WHITE	Width 400mm
Border	BLACK	Height 150mm
Material	Class-1	Area 0.06sq.m

Project				WAITING RESTRICTION PLATES			
Title						SIGN SPECIFICATION DRAWINGS	
Drawn By		Scale		Date		Number	
GAS		NTS		2003		56	
Cad Ref				H:\LTS\CAD\Drawings\CadC\WAITING RESTRICTION PLATES			

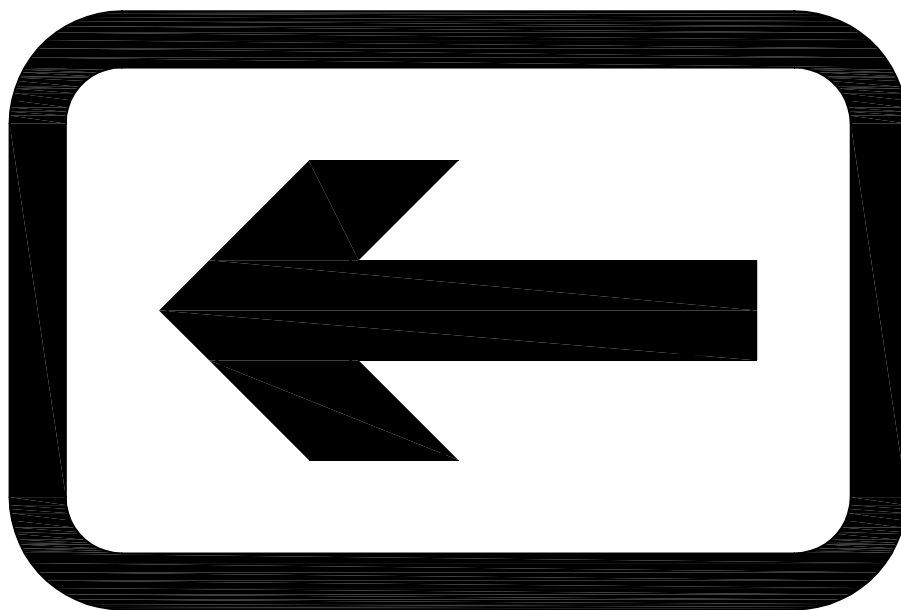

Scheme Ref. Waiting Restriction Plates			
Sign Reference		57	'x'-height 50.0
Letter colour		BLACK	SIGN FACE
Background		WHITE	Width 300mm
Border		BLACK	Height 200mm
Material		Class-1	Area 0.06sq.m

Project

WAITING RESTRICTION PLATES

Title

SIGN SPECIFICATION DRAWINGS

Drawn By

GAS

Scale

NTS

Date

2003

Number

57

Cad Ref

H:\LTS\CAD\Drawings\CadC\WAITING RESTRICTION PLATES



Head of Environmental Services
Lindsay Cass



Scheme Ref.	Waiting Restriction Plates	
Sign Reference	58	'x'-height 100.0
Letter colour	BLACK	SIGN FACE
Background	WHITE	Width 575mm
Border	BLACK	Height 375mm
Material	Class-1	Area 0.22sq.m

Project

WAITING RESTRICTION PLATES

Title

SIGN SPECIFICATION DRAWINGS

Drawn By

GAS

Scale

NTS

Date

2003

Number

58

Cad Ref

H:\LTS\CAD\Drawings\CadC\WAITING RESTRICTION PLATES



Head of Environmental Services
Lindsay Cass

for 14 miles

Scheme Ref.	Waiting Restriction Plates		
Sign Reference	59	'x'-height	62.5
Letter colour	BLACK	SIGN FACE	
Background	WHITE	Width	615mm
Border	BLACK	Height	360mm
Material	Class-1	Area	0.22sq.m

Project

WAITING RESTRICTION PLATES

Title

SIGN SPECIFICATION DRAWINGS

Drawn By

GAS

Scale

NTS

Date

2003

Number

59

Cad Ref

H:\LTS\CAD\Drawings\CadC\WAITING RESTRICTION PLATES



Head of Environmental Services
Lindsay Cass

**No loading
Except to numbers
19, 21, 23, 25, 30 and
32 High Street**

Scheme Ref.	WAITING RESTRICTION PLATES		
Sign Reference	60	'x'-height	20.0
Letter colour	BLACK	SIGN FACE	
Background	WHITE	Width	470mm
Border	BLACK	Height	195mm
Material	Class 1	Area	0.09sq.m

94.1
39.0

Project				WAITING RESTRICTION PLATES			
Title						SIGN SPECIFICATION DRAWINGS	
Drawn By		Scale		Date		Number	
GAS		NTS		2003		60	
Cad Ref				H:\LTS\CAD\Drawings\CadC\WAITING RESTRICTION PLATES			



**Mon - Sat
9 am - 6 pm
60 mins**

**No return
within 60 mins**

Scheme Ref. WAITING RESTRICTION PLATES		
Sign Reference 61	'x'-height	20.0
Letter colour BLACK	SIGN FACE	
Background WHITE	Width	365mm
Border BLACK	Height	265mm
Material Class 1	Area	0.10sq.m

Project

WAITING RESTRICTION PLATES

Title

SIGN SPECIFICATION DRAWINGS

Drawn By

RFB

Scale

NTS

Date

2003

Number


61

Cad Ref

H:\LTS\CAD\Drawings\CadC\WAITING RESTRICTION PLATES



Head of Environmental Services
Lindsay Cass

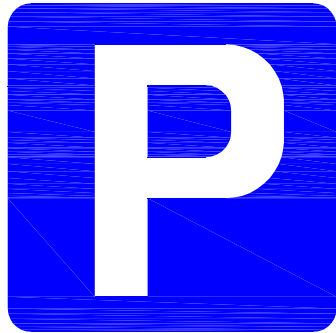

Mon - Fri
10 am - 4 pm
2 hours

No return
within 1 hour

Scheme Ref.	WAITING RESTRICTION PLATES	
Sign Reference	62	'x'-height 20.0
Letter colour	BLACK	SIGN FACE
Background	WHITE	Width 385mm
Border	BLACK	Height 265mm
Material	Class 1	Area 0.10sq.m

Project

WAITING RESTRICTION PLATES

Title

SIGN SPECIFICATION DRAWINGS

Drawn By

RFB

Scale

NTS

Date

2003

Number

62

Cad Ref

H:\LTS\CAD\Drawings\CadC\WAITING RESTRICTION PLATES



Head of Environmental Services
Lindsay Cass



Scheme Ref.	WAITING RESTRICTION PLATES	
Sign Reference	Sign 63	'x'-height 20.0
Letter colour	BLACK	SIGN FACE
Background	WHITE	Width 320mm
Border	BLACK	Height 195mm
Material	Class 1	Area 0.06sq.m

Project			WAITING RESTRICTION PLATES		 Head of Environmental Services Lindsay Cass
Title			SIGN SPECIFICATION DRAWINGS		
Drawn By	Scale	Date	Number 63		
RFB	NTS	2003			
Cad Ref					
H:\LTS\CAD\Drawings\CadC\WAITING RESTRICTION PLATES					



Scheme Ref.	WAITING RESTRICTION PLATES		
Sign Reference	Sign 63.1	'x'-height	20.0
Letter colour	BLACK	SIGN FACE	
Background	WHITE	Width	320mm
Border	BLACK	Height	250mm
Material	Class 1	Area	0.08sq.m

Project

WAITING RESTRICTION PLATES

Title

SIGN SPECIFICATION DRAWINGS

Drawn By

RFB

Scale

NTS

Date

2003

Number

63.1

Cad Ref

H:\LTS\CAD\Drawings\CadC\WAITING RESTRICTION PLATES



Head of Environmental Services
Lindsay Cass



Scheme Ref.	WAITING RESTRICTION PLATES	
Sign Reference	63.2	'x'-height 20.0
Letter colour	BLACK	SIGN FACE
Background	WHITE	Width 320mm
Border	BLACK	Height 250mm
Material	Class 1	Area 0.08sq.m

Project			WAITING RESTRICTION PLATES		 Christchurch Borough Council Head of Environmental Services Lindsay Cass
Title			SIGN SPECIFICATION DRAWINGS		
Drawn By	Scale	Date	Number		
RFB	NTS	2003	63.2		
Cad Ref					
H:\LTS\CAD\Drawings\CadC\WAITING RESTRICTION PLATES					

**No loading
at any time
except to church
for weddings
and funerals**

Scheme Ref.	WAITING RESTRICTION PLATES		
Sign Reference	64	'x'-height	20.0
Letter colour	BLACK	SIGN FACE	
Background	WHITE	Width	375mm
Border	BLACK	Height	235mm
Material	Class 1	Area	0.09sq.m

Project

WAITING RESTRICTION PLATES

Title

SIGN SPECIFICATION DRAWINGS

Drawn By

RFB

Scale

NTS

Date

2003

Number

64

Cad Ref

H:\LTS\CAD\Drawings\CadC\WAITING RESTRICTION PLATES



Head of Environmental Services
Lindsay Cass

**No loading
at any time
except to
26 & 27
Millhams Street**

Scheme Ref.	WAITING RESTRICTION PLATES		
Sign Reference	65	'x'-height	20.0
Letter colour	BLACK	SIGN FACE	
Background	WHITE	Width	350mm
Border	BLACK	Height	235mm
Material	Class 1	Area	0.08sq.m

Project

WAITING RESTRICTION PLATES

Title

SIGN SPECIFICATION DRAWINGS

Drawn By

RFB

Scale

NTS

Date

2003

Number

65

Cad Ref

H:\LTS\CAD\Drawings\CadC\WAITING RESTRICTION PLATES



Head of Environmental Services
Lindsay Cass




Scheme Ref.	WAITING PLATES	(Diag 661A)
Sign Reference	66	'x'-height 20.0
Letter colour	BLACK	SIGN FACE
Background	WHITE	Width 320mm
Border	BLACK	Height 255mm
Material	Class 1	Area 0.08sq.m

Project				WAITING RESTRICTION PLATES	
Title				SIGN SPECIFICATION DRAWINGS	
Drawn By	Scale	Date	Number		
JM	NTS	Dec 2009	66		
Cad Ref					
H:\LTS\CAD\Drawings\CadC\WAITING RESTRICTION PLATES					



Head of Environmental Services
Lindsay Cass.

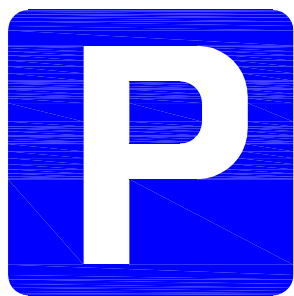

Mon - Fri
8 am - 6 pm
1 hour

No return
within 1 hour
Except
Permit Holders

Scheme Ref.	WAITING RESTRICTION PLATES	
Sign Reference	67	'x'-height 20.0
Letter colour	BLACK	SIGN FACE
Background	WHITE	Width 365mm
Border	BLACK	Height 350mm
Material	Class-1	Area 0.13sq.m

Project

WAITING RESTRICTION PLATES

Title

SIGN SPECIFICATION DRAWINGS

Drawn By

DJL

Scale

NTS

Date

2005

Number

67

Cad Ref

H:\LTS\CAD\Drawings\CadC\WAITING RESTRICTION PLATES




Head of Environmental Services
Lindsay Cass



Mon - Fri
8 am - 6 pm
1 hour

No return
within 1 hour
Except
Permit Holders

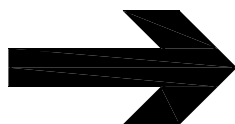

Scheme Ref.	WAITING RESTRICTION PLATES		
Sign Reference	67.1	'x'-height	20.0
Letter colour	BLACK	SIGN FACE	
Background	WHITE	Width	365mm
Border	BLACK	Height	400mm
Material	Class 1	Area	0.15sq.m

Project

WAITING RESTRICTION PLATES

Title

SIGN SPECIFICATION DRAWINGS

Drawn By

DJL

Scale

NTS

Date

2005

Number


67.1

Cad Ref

H:\LTS\CAD\Drawings\CadC\WAITING RESTRICTION PLATES




Head of Environmental Services
Lindsay Cass

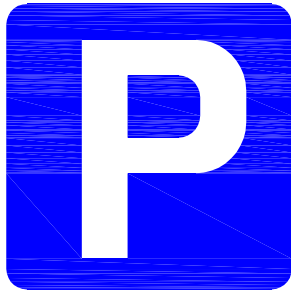

Mon - Fri
8 am - 6 pm
1 hour

No return
within 1 hour
Except
Permit Holders

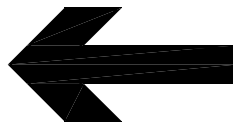

Scheme Ref.	WAITING RESTRICTION PLATES	
Sign Reference	67.2	'x'-height 20.0
Letter colour	BLACK	SIGN FACE
Background	WHITE	Width 365mm
Border	BLACK	Height 400mm
Material	Class 1	Area 0.15sq.m

Project

WAITING RESTRICTION PLATES

Title

SIGN SPECIFICATION DRAWINGS

Drawn By

DJL

Scale

NTS

Date

2005

Number

Cad Ref

H:\LTS\CAD\Drawings\CadC\WAITING RESTRICTION PLATES

67.2



Head of Environmental Services
Lindsay Cass



Scheme Ref.	WAITING RESTRICTION PLATES	
Sign Reference	68	'x'-height 20.0
Letter colour	BLACK	SIGN FACE
Background	YELLOW	Width 275mm
Border	BLACK	Height 175mm
Material	Class-1	Area 0.05sq.m

Project				WAITING RESTRICTION PLATES		 Head of Environmental Services Lindsay Cass
Title				SIGN SPECIFICATION DRAWINGS		
Drawn By	Scale	Date	Number			
GAS	NTS	2005				
Cad Ref			68			
H:\LTS\CAD\Drawings\CadC\WAITING RESTRICTION PLATES						



Scheme Ref.	WAITING RESTRICTION PLATES	
Sign Reference	68.1	'x'-height 20.0
Letter colour	BLACK	SIGN FACE
Background	YELLOW	Width 275mm
Border	BLACK	Height 225mm
Material	Class-1	Area 0.06sq.m

Project				WAITING RESTRICTION PLATES
Title				SIGN SPECIFICATION DRAWINGS
Drawn By DJL	Scale NTS	Date 2005	Number 68.1	
Cad Ref H:\LTS\CAD\Drawings\CadC\WAITING RESTRICTION PLATES				



Scheme Ref. WAITING RESTRICTION PLATES		
Sign Reference	68.2	'x'-height 20.0
Letter colour	BLACK	SIGN FACE
Background	YELLOW	Width 275mm
Border	BLACK	Height 225mm
Material	Class-1	Area 0.06sq.m

Project				WAITING RESTRICTION PLATES			
Title						SIGN SPECIFICATION DRAWINGS	
Drawn By DJL		Scale NTS		Date 2003		Number 68.2	
Cad Ref H:\LTS\CAD\Drawings\CadC\WAITING RESTRICTION PLATES							



**Goods vehicles
loading only
Mon - Sat**

**8am - 6pm
20 minute limit**

Scheme Ref.	69	
Sign Reference	Sign 1	'x'-height 20.0
Letter colour	BLACK	SIGN FACE
Background	WHITE	Width 450mm
Border	BLACK	Height 265mm
Material	Class 1	Area 0.12sq.m

Project

WAITING RESTRICTION PLATES

Title

SIGN SPECIFICATION DRAWINGS

Drawn By

GAS

Scale

NTS

Date

2005

Number


69

Cad Ref

H:\LTS\CAD\Drawings\CadC\WAITING RESTRICTION PLATES



Head of Environmental Services
Lindsay Cass

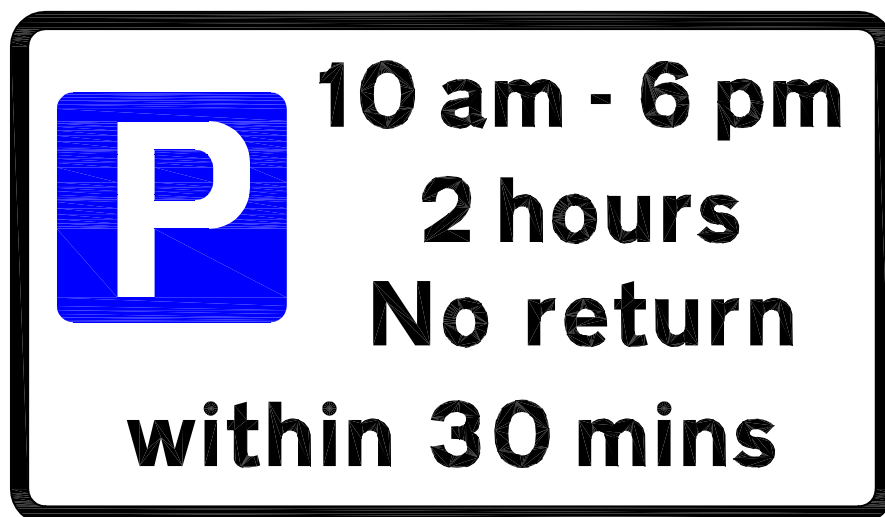

Scheme Ref.	WAITING RESTRICTION PLATES	
Sign Reference	70	'x'-height 20.0
Letter colour	BLACK	SIGN FACE
Background	WHITE	Width 385mm
Border	BLACK	Height 225mm
Material	Class 1	Area 0.09sq.m

Project				 Head of Environmental Services Lindsay Cass	
WAITING RESTRICTION PLATES					
Title					
SIGN SPECIFICATION DRAWINGS					
Drawn By <i>DJL</i>	Scale <i>NTS</i>	Date <i>2003</i>	70		
Cad Ref <i>H:\LTS\CAD\Drawings\CadC\WAITING RESTRICTION PLATES</i>					



Scheme Ref.	WAITING RESTRICTION PLATES		
Sign Reference	70.1	'x'-height	20.0
Letter colour	BLACK	SIGN FACE	
Background	WHITE	Width	385mm
Border	BLACK	Height	275mm
Material	Class 1	Area	0.11sq.m

Project			WAITING RESTRICTION PLATES		 Head of Environmental Services Lindsay Cass
Title			SIGN SPECIFICATION DRAWINGS		
Drawn By	Scale	Date	Number		
DJL	NTS	2005	70.1		
Cad Ref					
H:\LTS\CAD\Drawings\CadC\WAITING RESTRICTION PLATES					



Scheme Ref.	WAITING RESTRICTION PLATES		
Sign Reference	70.2	'x'-height	20.0
Letter colour	BLACK	SIGN FACE	
Background	WHITE	Width	385mm
Border	BLACK	Height	275mm
Material	Class 1	Area	0.11sq.m

Project			WAITING RESTRICTION PLATES		 Head of Environmental Services Lindsay Cass
Title			SIGN SPECIFICATION DRAWINGS		
Drawn By DJL	Scale NTS	Date 2005	Number		
Cad Ref H:\LTS\CAD\Drawings\CadC\WAITING RESTRICTION PLATES			70.2		

No loading
1 Apr - 30 Sept
10 am - 7 pm

Scheme Ref.	WAITING RESTRICTION PLATES	
Sign Reference	71	'x'-height 20.0
Letter colour	BLACK	SIGN FACE
Background	WHITE	Width 330mm
Border	BLACK	Height 170mm
Material	Class 1	Area 0.06sq.m

Project WAITING RESTRICTION PLATES


Title SIGN SPECIFICATION DRAWINGS

Drawn By *DJL* Scale *NTS* Date *2005* Number

Cad Ref
H:\LTS\CAD\Drawings\CadC\WAITING RESTRICTION PLATES

71

No loading
1 Apr - 30 Sept
10 am - 7 pm

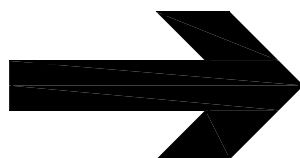

Scheme Ref. WAITING RESTRICTION PLATES		
Sign Reference	71.1	'x'-height 20.0
Letter colour	BLACK	SIGN FACE
Background	WHITE	Width 330mm
Border	BLACK	Height 225mm
Material	Class 1	Area 0.07sq.m

Project

WAITING RESTRICTION PLATES

Title

SIGN SPECIFICATION DRAWINGS

Drawn By

DJL

Scale

NTS

Date

2003

Number


71.1

Cad Ref

H:\LTS\CAD\Drawings\CadC\WAITING RESTRICTION PLATES



Head of Environmental Services
Lindsay Cass

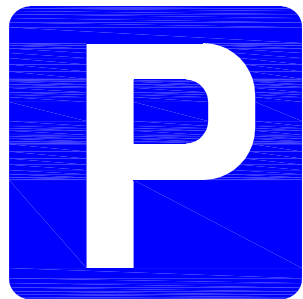

Mon - Sat
10 am - 6 pm
30 mins

No return
within 30 mins

Scheme Ref. WAITING RESTRICTION PLATES		
Sign Reference	72	'x'-height 20.0
Letter colour	BLACK	SIGN FACE
Background	WHITE	Width 385mm
Border	BLACK	Height 265mm
Material	Class 1	Area 0.10sq.m

Project

WAITING RESTRICTION PLATES

Title

SIGN SPECIFICATION DRAWINGS

Drawn By

DJL

Scale

NTS

Date

2005

Number

72

Cad Ref

H:\LTS\CAD\Drawings\CadC\WAITING RESTRICTION PLATES



Head of Environmental Services
Lindsay Cass



Scheme Ref.	WAITING RESTRICTION PLATES		
Sign Reference	72.1	'x'-height	20.0
Letter colour	BLACK	SIGN FACE	
Background	WHITE	Width	385mm
Border	BLACK	Height	315mm
Material	Class 1	Area	0.12sq.m


Project				WAITING RESTRICTION PLATES			
Title						SIGN SPECIFICATION DRAWINGS	
Drawn By		Scale		Date		Number	
DJL		NTS		2005		72.1	
Cad Ref							
H:\LTS\CAD\Drawings\CadC\WAITING RESTRICTION PLATES							



Scheme Ref.	WAITING RESTRICTION PLATES		
Sign Reference	72.2	'x'-height	20.0
Letter colour	BLACK	SIGN FACE	
Background	WHITE	Width	385mm
Border	BLACK	Height	315mm
Material	Class 1	Area	0.12sq.m

Project				WAITING RESTRICTION PLATES			
Title						SIGN SPECIFICATION DRAWINGS	
Drawn By		Scale		Date		Number	
DJL		NTS		2005		72.2	
Cad Ref				H:\LTS\CAD\Drawings\CadC\WAITING RESTRICTION PLATES			

No loading 8am to 5pm

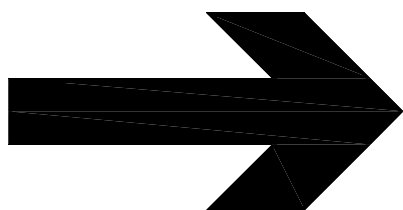

Scheme Ref.	WAITING RESTRICTION PLATES		
Sign Reference	73.1	'x'-height	20
Letter colour	BLACK	SIGN FACE	
Background	WHITE	Width	265mm
Border	BLACK	Height	175mm
Material	Class 1	Area	0.04sq.m

Project

WAITING RESTRICTION PLATES

Title

SIGN SPECIFICATION DRAWINGS

Drawn By

DJL

Scale

NTS

Date

2006

Number

73.1

Cad Ref

H:\LTS\CAD\Drawings\CadC\WAITING RESTRICTION PLATES



Head of Environmental Services
Lindsay Cass

No loading 8am to 5pm

Scheme Ref.	WAITING RESTRICTION PLATE	
Sign Reference	73	'x'-height 20.0
Letter colour	BLACK	SIGN FACE
Background	WHITE	Width 265mm
Border	BLACK	Height 115mm
Material	Class 1	Area 0.03sq.m

Project WAITING RESTRICTION PLATES

Title SIGN SPECIFICATION DRAWINGS

Drawn By *DJL* Scale *NTS* Date *2005* Number

Cad Ref
H:\LTS\CAD\Drawings\CadC\WAITING RESTRICTION PLATES

73





Scheme Ref.	WAITING RESTRICTION PLATES	
Sign Reference	74	'x'-height 50.0
Letter colour	BLACK	SIGN FACE
Background	YELLOW	Width 795mm
Border	BLACK	Height 600mm
Material	Class 1	Area 1.11sq.m

Project		WAITING RESTRICTION PLATES		 Head of Environmental Services Lindsay Cass
Title		SIGN SPECIFICATION DRAWINGS		
Drawn By <i>DJL</i>	Scale <i>NTS</i>	Date <i>2006</i>	Number 74	
Cad Ref <i>H:\LTS\CAD\Drawings\CadC\WAITING RESTRICTION PLATES</i>				




Scheme Ref.	WAITING RESTRICTION PLATES		
Sign Reference	75	'x'—height	20.0
Letter colour	BLACK	SIGN FACE	
Background	YELLOW	Width	390mm
Border	BLACK	Height	215mm
Material	Class 1	Area	0.08sq.m

Project				WAITING RESTRICTION PLATES	
Title				SIGN SPECIFICATION DRAWINGS	
Drawn By	Scale	Date	Number		
DJL	NTS	2007	75		
Cad Ref					
H:\LTS\CAD\Drawings\CadC\WAITING RESTRICTION PLATES					



Head of Environmental Services
Lindsay Cass

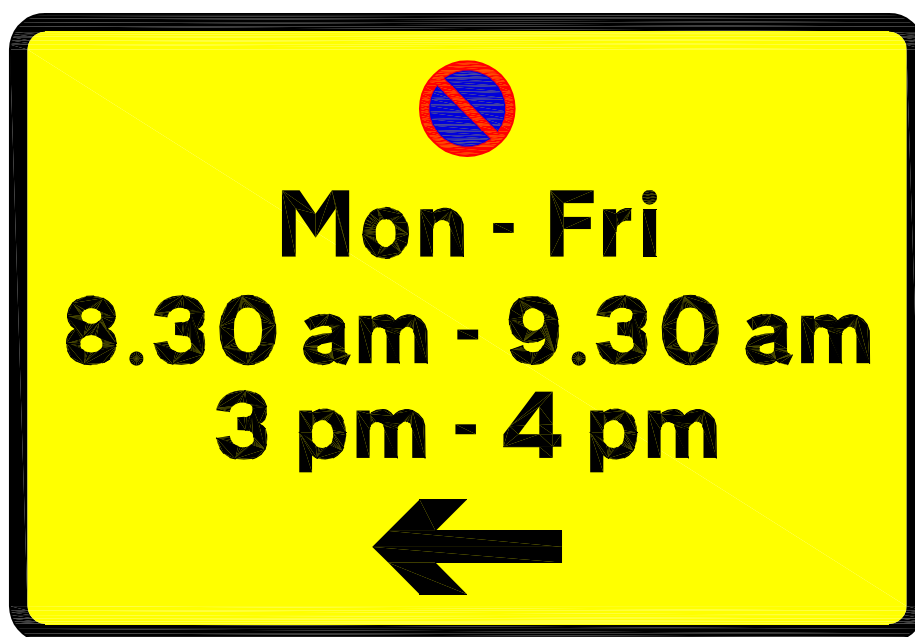

Scheme Ref.	CBC	
Sign Reference	75.1	'x'—height 20.0
Letter colour	BLACK	SIGN FACE
Background	YELLOW	Width 385mm
Border	BLACK	Height 265mm
Material	Class 1	Area 0.10sq.m

Project

WAITING RESTRICTION PLATES

Title

SIGN SPECIFICATION DRAWINGS

Drawn By

JM

Scale

NTS

Date

2009

Number


75.1

Cad Ref

H:\LTS\CAD\Drawings\CadC\WAITING RESTRICTION PLATES



Head of Environmental Services
Lindsay Cass

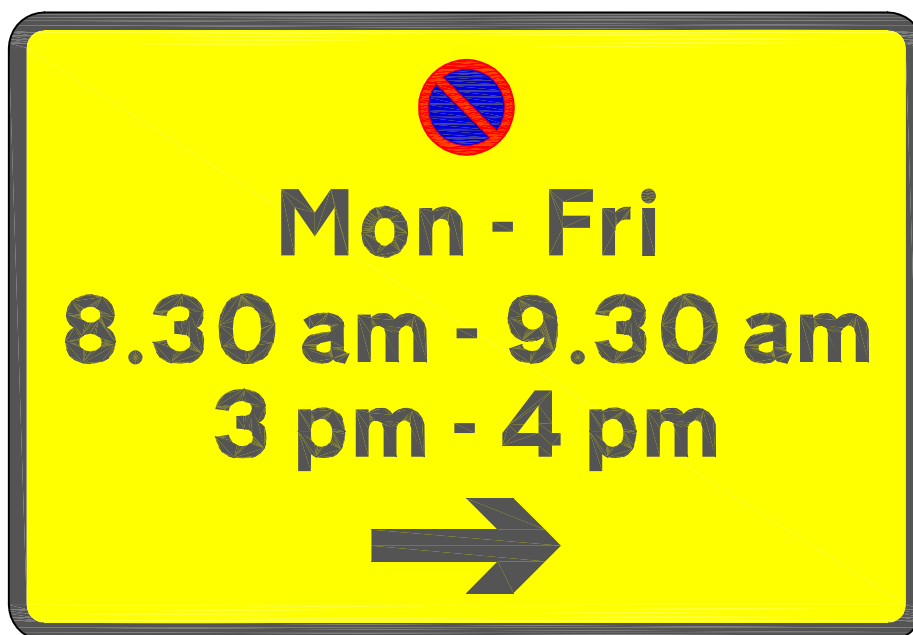

Scheme Ref.	CBC	
Sign Reference	75.2	'x'—height 20.0
Letter colour	BLACK	SIGN FACE
Background	YELLOW	Width 385mm
Border	BLACK	Height 265mm
Material	Class 1	Area 0.10sq.m

Project WAITING RESTRICTION PLATES

Title SIGN SPECIFICATION DRAWINGS

Drawn By JM

Scale NTS


Date 2009

Number

Cad Ref
H:\LTS\CAD\Drawings\CadC\WAITING RESTRICTION PLATES

75.2



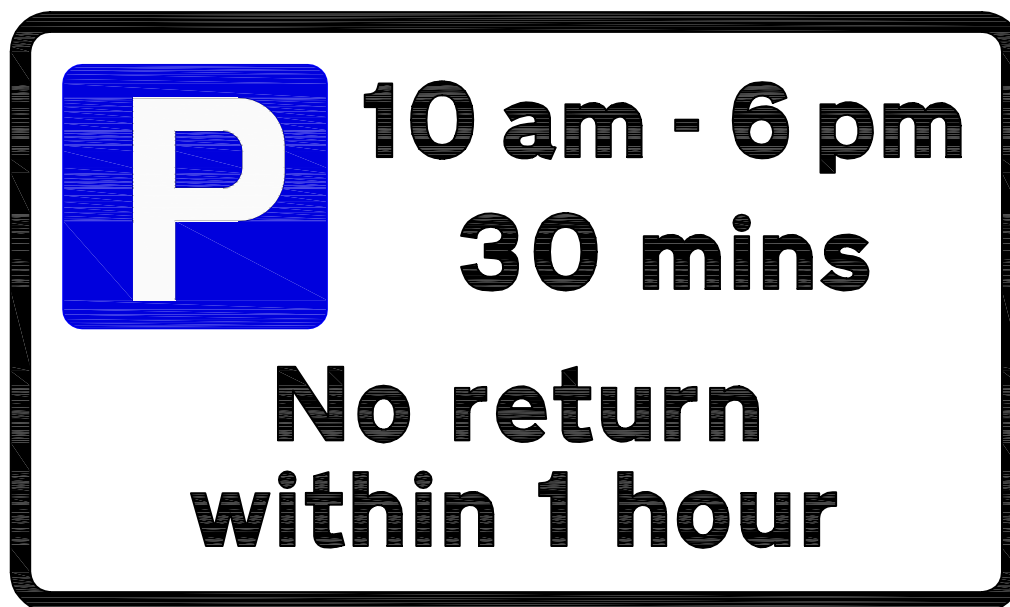

Scheme Ref.	WAITING RESTRICTION PLATES		
Sign Reference	77	'x'—height	20.0
Letter colour	BLACK	SIGN FACE	
Background	WHITE	Width	385mm
Border	BLACK	Height	230mm
Material	Class 1	Area	0.09sq.m

Project				 Head of Environmental Services Lindsay Cass	
WAITING RESTRICTION PLATES					
Title					
SIGN SPECIFICATION DRAWINGS					
Drawn By <i>DJL</i>	Scale <i>NTS</i>	Date <i>2007</i>	77		
Cad Ref <i>H:\LTS\CAD\Drawings\CadC\WAITING RESTRICTION PLATES</i>					



Scheme Ref.	WAITING RESTRICTION PLATES		
Sign Reference	76.1	'x'–height	20.0
Letter colour	BLACK	SIGN FACE	
Background	YELLOW	Width	350mm
Border	BLACK	Height	230mm
Material	Class 1	Area	0.08sq.m

Project			WAITING RESTRICTION PLATES		 Head of Environmental Services Lindsay Cass
Title			SIGN SPECIFICATION DRAWINGS		
Drawn By <i>DJL</i>	Scale <i>NTS</i>	Date <i>2007</i>	Number 76.1		
Cad Ref <i>H:\LTS\CAD\Drawings\CadC\WAITING RESTRICTION PLATES</i>					



Scheme Ref.	WAITING RESTRICTION PLATES		
Sign Reference	76.2	'x'—height	20.0
Letter colour	BLACK	SIGN FACE	
Background	YELLOW	Width	350mm
Border	BLACK	Height	230mm
Material	Class 1	Area	0.08sq.m

Project				WAITING RESTRICTION PLATES		 Head of Environmental Services Lindsay Cass
Title				SIGN SPECIFICATION DRAWINGS		
Drawn By <i>DJL</i>	Scale <i>NTS</i>	Date <i>2007</i>	76.2			
Cad Ref <i>H:\LTS\CAD\Drawings\CadC\WAITING RESTRICTION PLATES</i>						



Scheme Ref.	WAITING RESTRICTION PLATES		
Sign Reference	78	'x'—height	20.0
Letter colour	BLACK	SIGN FACE	
Background	YELLOW	Width	375mm
Border	BLACK	Height	175mm
Material	Class 1	Area	0.06sq.m

Project				 Head of Environmental Services Lindsay Cass	
WAITING RESTRICTION PLATES					
Title					
SIGN SPECIFICATION DRAWINGS					
Drawn By <i>DJL</i>	Scale <i>NTS</i>	Date <i>2007</i>	Number 78		
Cad Ref <i>H:\LTS\CAD\Drawings\CadC\WAITING RESTRICTION PLATES</i>					



Mon - Fri
8 am - 6 pm
2 hours

No return
within 2 hours

Scheme Ref. WAITING RESTRICTION PLATES			
Sign Reference	28.1	'x'-height	20.0
Letter colour	BLACK	SIGN FACE	
Background	WHITE	Width	365mm
Border	BLACK	Height	265mm
Material	Class-1	Area	0.10sq.m

Project

WAITING RESTRICTION PLATES

Title

SIGN SPECIFICATION DRAWINGS

Drawn By

JM

Scale

NTS

Date

2008

Number

79

Cad Ref

H:\LTS\CAD\Drawings\CadC\WAITING RESTRICTION PLATES



Head of Environmental Services
Lindsay Cass.



Scheme Ref.	WAITING RESTRICTION PLATES		
Sign Reference	80	'x'—height	20.0
Letter colour	BLACK	SIGN FACE	
Background	YELLOW	Width	320mm
Border	BLACK	Height	215mm
Material	Class 1	Area	0.07sq.m

TSRGD DIAG 639

Project			WAITING RESTRICTION PLATES		 Christchurch Borough Council Head of Environmental Services Lindsay Cass.
Title			SIGN SPECIFICATION DRAWINGS		
Drawn By JM	Scale NTS	Date Dec 2009	Number 80		
Cad Ref H:\LTS\CAD\Drawings\CadC\WAITING RESTRICTION PLATES					



Scheme Ref.	WAITING RESTRICTION PLATES		
Sign Reference	80	'x'—height	20.0
Letter colour	BLACK	SIGN FACE	
Background	YELLOW	Width	240mm
Border	BLACK	Height	205mm
Material	Class 1	Area	0.05sq.m

TSRGD DIAG 637.1

Project WAITING RESTRICTION PLATES				 Christchurch Borough Council Head of Environmental Services Lindsay Cass.
Title SIGN SPECIFICATION DRAWINGS				
Drawn By <i>JM</i>	Scale <i>NTS</i>	Date <i>Jan 2010</i>	Number 81	
Cad Ref <i>H:\LTS\CAD\Drawings\CadC\WAITING RESTRICTION PLATES</i>				



Scheme Ref.	Waiting Restriction Plates		
Sign Reference	81	'x'—height	20.0
Letter colour	BLACK	SIGN FACE	
Background	YELLOW	Width	240mm
Border	BLACK	Height	260mm
Material	Class 1	Area	0.06sq.m

TSRGD DIAG 637.1

Project			WAITING RESTRICTION PLATES		 Christchurch Borough Council Head of Environmental Services Lindsay Cass.
Title			SIGN SPECIFICATION DRAWINGS		
Drawn By <i>JM</i>	Scale <i>NTS</i>	Date <i>Jan 2010</i>	Number 81.1		
Cad Ref <i>H:\LTS\CAD\Drawings\CadC\WAITING RESTRICTION PLATES</i>					



Scheme Ref.	Waiting Restriction Plates		
Sign Reference	81	'x'—height	20.0
Letter colour	BLACK	SIGN FACE	
Background	YELLOW	Width	240mm
Border	BLACK	Height	260mm
Material	Class 1	Area	0.06sq.m

TSRGD DIAG 637.1

Project WAITING RESTRICTION PLATES				 Christchurch Borough Council Head of Environmental Services Lindsay Cass.
Title SIGN SPECIFICATION DRAWINGS				
Drawn By <i>JM</i>	Scale <i>NTS</i>	Date <i>Jan 2010</i>	Number 81.2	
Cad Ref <i>H:\LTS\CAD\Drawings\CadC\WAITING RESTRICTION PLATES</i>				



Scheme Ref.	Waiting Restriction Plates		
Sign Reference	81	'x'—height	40.0
Letter colour	BLACK	SIGN FACE	
Background	YELLOW	Width	480mm
Border	BLACK	Height	410mm
Material	Class 1	Area	0.20sq.m

TSRGD DIAG 637.1

Project WAITING RESTRICTION PLATES				 Christchurch Borough Council Head of Environmental Services Lindsay Cass.
Title SIGN SPECIFICATION DRAWINGS				
Drawn By <i>JM</i>	Scale <i>NTS</i>	Date <i>Jan 2010</i>	Number 81.3	
Cad Ref <i>H:\LTS\CAD\Drawings\CadC\WAITING RESTRICTION PLATES</i>				

Sign number not in use.

TSRGD DIAG 637.1

Project	WAITING RESTRICTION PLATES
---------	----------------------------


Title	SIGN SPECIFICATION DRAWINGS
-------	-----------------------------

Drawn By <i>JM</i>	Scale <i>NTS</i>	Date <i>Jan 2010</i>	Number
-----------------------	---------------------	-------------------------	--------

Cad Ref <i>H:\LTS\CAD\Drawings\CadC\WAITING RESTRICTION PLATES</i>


82



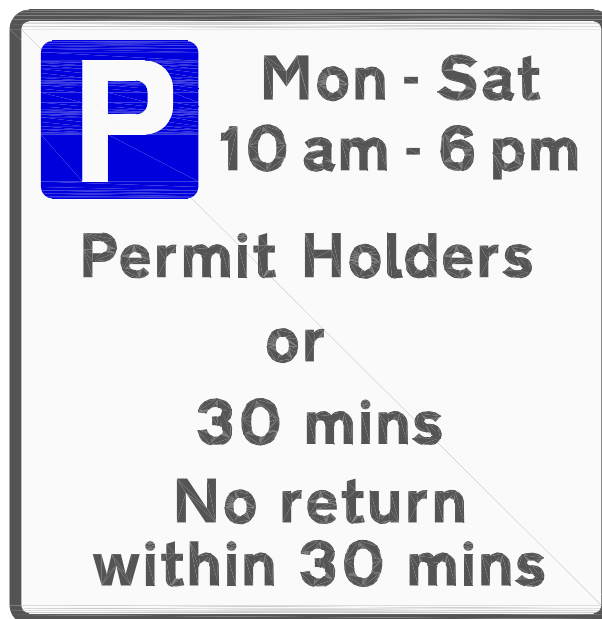

Scheme Ref.	WAITING RESTRICTION PLATES		
Sign Reference	83	'x'-height	20.0
Letter colour	BLACK	SIGN FACE	
Background	WHITE	Width	385mm
Border	BLACK	Height	390mm
Material	Class 1	Area	0.15sq.m

Project				WAITING RESTRICTION PLATES	
Title				SIGN SPECIFICATION DRAWINGS	
Drawn By JM		Scale NTS		Date 2009	
Cad Ref H:\LTS\CAD\Drawings\CadC\WAITING RESTRICTION PLATES		Number 83			

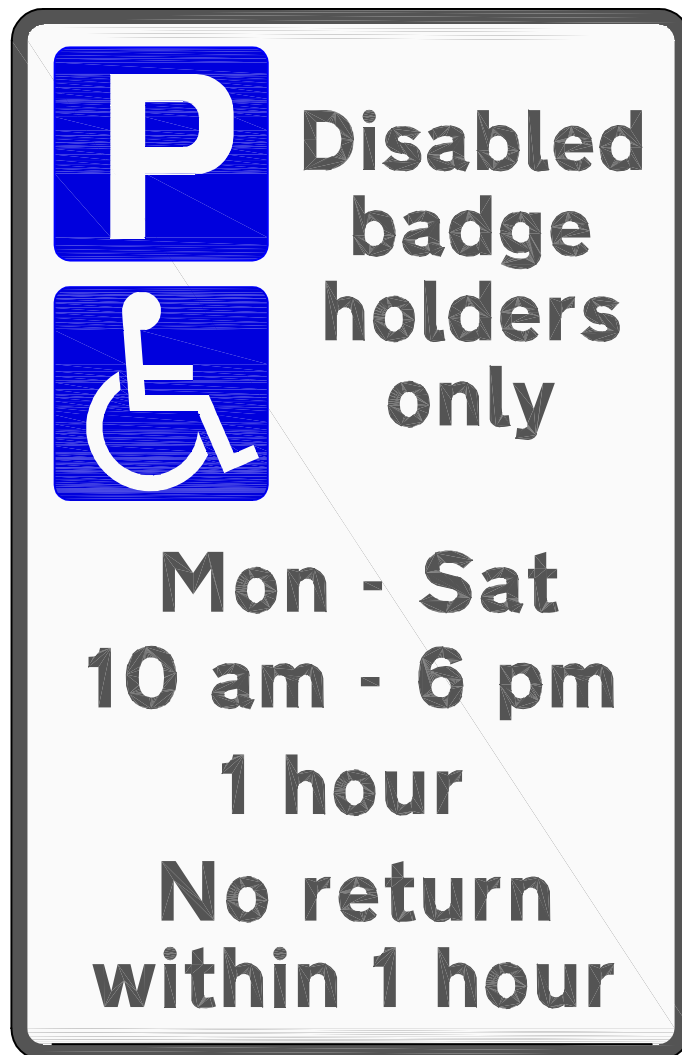

Scheme Ref.	Waiting Restriction Plates		
Sign Reference	84	'x'—height	20.0
Letter colour	BLACK	SIGN FACE	
Background	WHITE	Width	320mm
Border	BLACK	Height	495mm
Material	Class 1	Area	0.16sq.m

Project				WAITING RESTRICTION PLATES			
Title						SIGN SPECIFICATION DRAWINGS	
Drawn By		Scale		Date		Number	
JW		NTS		2011		84	
Cad Ref				H:\LTS\CAD\Drawings\CadC\WAITING RESTRICTION PLATES			



Scheme Ref.	Waiting Restriction Plates		
Sign Reference	Waiting Restriction	Height	20.0
Letter colour	BLACK	SIGN FACE	
Background	YELLOW	Width	240mm
Border	BLACK	Height	130mm
Material	Class 1	Area	0.03sq.m

Project		WAITING RESTRICTION PLATES	
Title		SIGN SPECIFICATION DRAWINGS	
Drawn By <i>JW</i>	Scale <i>NTS</i>	Date <i>2011</i>	Number 85
Cad Ref <i>H:\LTS\CAD\Drawings\CadC\WAITING RESTRICTION PLATES</i>			 Christchurch Borough Council Head of Environmental Services Lindsay Cass



Scheme Ref.	Waiting Restriction Plates		
Sign Reference	86	'x'—height	20.0
Letter colour	BLACK	SIGN FACE	
Background	YELLOW	Width	390mm
Border	BLACK	Height	215mm
Material	Class 1	Area	0.08sq.m

Project WAITING RESTRICTION PLATES				 Head of Environmental Services Lindsay Cass
Title SIGN SPECIFICATION DRAWINGS				
Drawn By <i>JW</i>	Scale <i>NTS</i>	Date <i>2011</i>	Number 86	
Cad Ref <i>H:\LTS\CAD\Drawings\CadC\WAITING RESTRICTION PLATES</i>				



Scheme Ref.	Waiting Restriction Plates		
Sign Reference	87	'x'—height	20.0
Letter colour	BLACK	SIGN FACE	
Background	YELLOW	Width	240mm
Border	BLACK	Height	205mm
Material	Class 1	Area	0.05sq.m

Project

WAITING RESTRICTION PLATES

Title

SIGN SPECIFICATION DRAWINGS

Drawn By

JW

Scale

NTS

Date

JAN 2012

Number

87

Cad Ref

H:\LTS\CAD\Drawings\CadC\WAITING RESTRICTION PLATES





Scheme Ref.	Waiting Restriction Plates		
Sign Reference	87.1	'x'—height	20.0
Letter colour	BLACK	SIGN FACE	
Background	YELLOW	Width	240mm
Border	BLACK	Height	260mm
Material	Class 1	Area	0.06sq.m

Project

WAITING RESTRICTION PLATES

Title

SIGN SPECIFICATION DRAWINGS

Drawn By

JW

Scale

NTS

Date

JAN 2012

Number


87.1

Cad Ref

H:\LTS\CAD\Drawings\CadC\WAITING RESTRICTION PLATES



Head of Environmental Services
Lindsay Cass

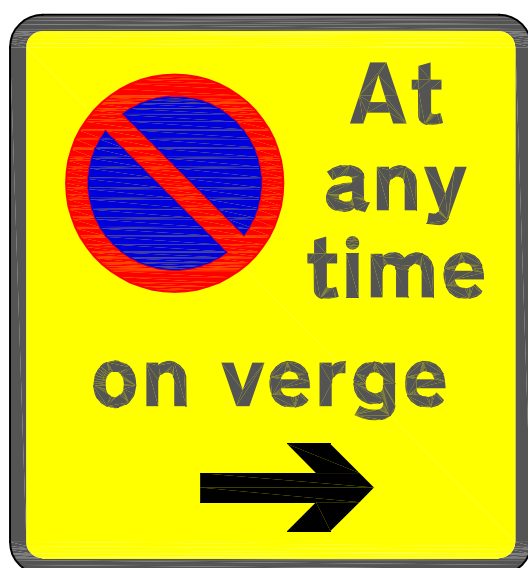

Scheme Ref.	Waiting Restriction Plates		
Sign Reference	87.2	'x'—height	20.0
Letter colour	BLACK	SIGN FACE	
Background	YELLOW	Width	240mm
Border	BLACK	Height	260mm
Material	Class 1	Area	0.06sq.m

Project

WAITING RESTRICTION PLATES

Title

SIGN SPECIFICATION DRAWINGS

Drawn By

JW

Scale

NTS

Date

JAN 2012

Number

87.2

Cad Ref

H:\LTS\CAD\Drawings\CadC\WAITING RESTRICTION PLATES



Head of Environmental Services
Lindsay Cass



Scheme Ref.	Waiting Restriction Plates		
Sign Reference	88	'x'—height	20.0
Letter colour	BLACK	SIGN FACE	
Background	YELLOW	Width	250mm
Border	BLACK	Height	245mm
Material	Class 1	Area	0.06sq.m

Project

WAITING RESTRICTION PLATES

Title

SIGN SPECIFICATION DRAWINGS

Drawn By

JW

Scale

NTS

Date

2012

Number

88

Cad Ref

H:\LTS\CAD\Drawings\CadC\WAITING RESTRICTION PLATES



Head of Environmental Services
Lindsay Cass



Scheme Ref.	Waiting Restriction Plates		
Sign Reference	88.1	'x'–height	20.0
Letter colour	BLACK	SIGN FACE	
Background	YELLOW	Width	250mm
Border	BLACK	Height	300mm
Material	Class 1	Area	0.07sq.m

Project

WAITING RESTRICTION PLATES

Title

SIGN SPECIFICATION DRAWINGS

Drawn By

JW

Scale

NTS

Date

2012

Number

88.1

Cad Ref

H:\LTS\CAD\Drawings\CadC\WAITING RESTRICTION PLATES




Head of Environmental Services
Lindsay Cass



Scheme Ref.	WAITING RESTRICTION PLATES	
Sign Reference	X0.1	'x'-height 20.0
Letter colour	BLACK	SIGN FACE
Background	YELLOW	Width 340mm
Border	BLACK	Height 410mm
Material	Class-1	Area 0.14sq.m

Project		WAITING RESTRICTION PLATES	
Title		SIGN SPECIFICATION DRAWINGS	
Drawn By GAS	Scale NTS	Date 2003	Number X0.1
Cad Ref H:\LTS\CAD\Drawings\CadC\WAITING RESTRICTION PLATES			


THE "AT ANY TIME" SIGN
IS NO LONGER LAWFUL
AND NEW SIGNS
CONTAINING IT SHOULD
NOT BE MADE OR
ERECTED

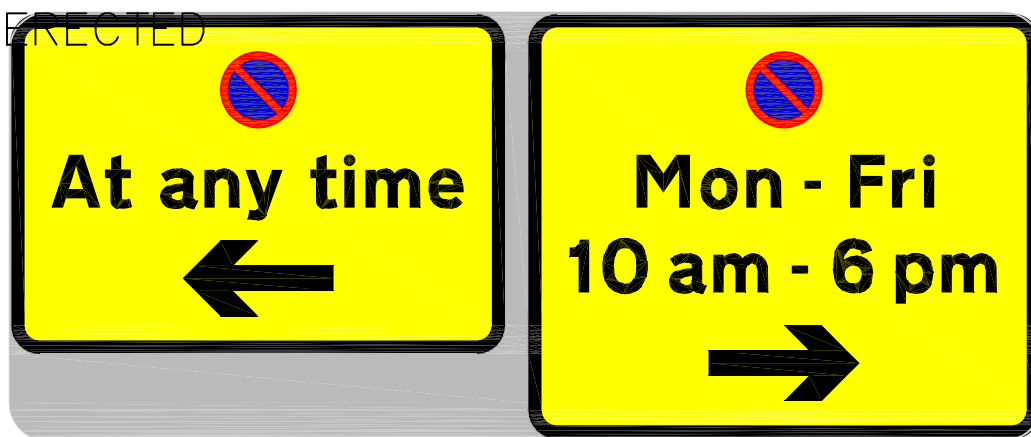

Scheme Ref.	WAITING RESTRICTION PLATES	
Sign Reference	X0.2	'x'-height 20.0
Letter colour	BLACK	SIGN FACE
Background	YELLOW	Width 550mm
Border	BLACK	Height 225mm
Material	Class-1	Area 0.12sq.m

Project				WAITING RESTRICTION PLATES			
Title						SIGN SPECIFICATION DRAWINGS	
Drawn By		Scale		Date		Number	
GAS		NTS		2003		X0.2	
Cad Ref				H:\LTS\CAD\Drawings\CadC\WAITING RESTRICTION PLATES			

THE "AT ANY TIME" SIGN
IS NO LONGER LAWFUL
AND NEW SIGNS
CONTAINING IT SHOULD
NOT BE MADE OR
ERECTED

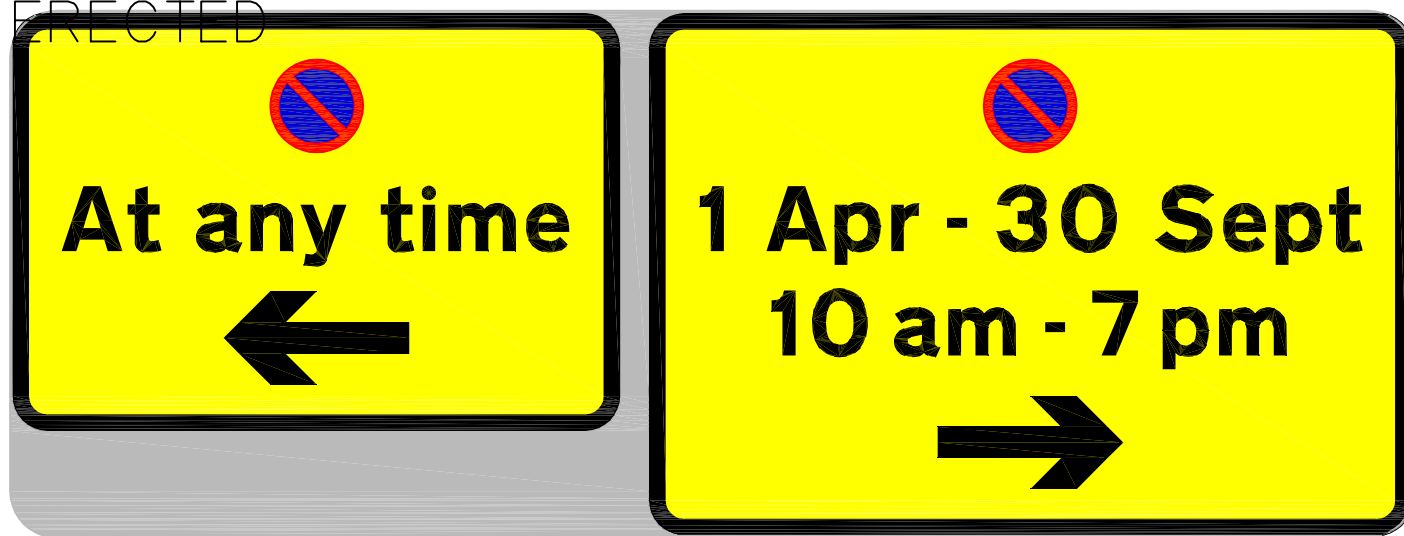

Scheme Ref.	WAITING RESTRICTION PLATES	
Sign Reference	X0.3	'x'-height 20.0
Letter colour	BLACK	SIGN FACE
Background	YELLOW	Width 605mm
Border	BLACK	Height 225mm
Material	Class-1	Area 0.14sq.m

Project			WAITING RESTRICTION PLATES			 Christchurch Borough Council Head of Environmental Services Lindsay Cass
Title			SIGN SPECIFICATION DRAWINGS			
Drawn By	Scale	Date	Number			
GAS	NTS	2003				
Cad Ref			X0.3			
H:\LTS\CAD\Drawings\CadC\WAITING RESTRICTION PLATES						

THE "AT ANY TIME" SIGN
IS NO LONGER LAWFUL
AND NEW SIGNS
CONTAINING IT SHOULD
NOT BE MADE OR
ERECTED



Scheme Ref.	WAITING RESTRICTION PLATES	
Sign Reference	X0.4	'x'-height 20.0
Letter colour	BLACK	SIGN FACE
Background	YELLOW	Width 605mm
Border	BLACK	Height 225mm
Material	Class-1	Area 0.14sq.m

Project

WAITING RESTRICTION PLATES

Title

SIGN SPECIFICATION DRAWINGS

Drawn By

JW

Scale

NTS

Date

2012

Number

X0.4

Cad Ref

H:\LTS\CAD\Drawings\CadC\WAITING RESTRICTION PLATES



Head of Environmental Services
Lindsay Cass

THE "AT ANY TIME" SIGN
IS NO LONGER LAWFUL
AND NEW SIGNS
CONTAINING IT SHOULD
NOT BE MADE OR
ERECTED



Scheme Ref. WAITING RESTRICTION PLATES		Scheme Ref. WAITING RESTRICTION PLATES	
Sign ReferenceX0.5	'x'-height 20.0	Sign ReferenceX0.5	'x'-height 20.0
Letter colour BLACK	SIGN FACE	Letter colour BLACK	SIGN FACE
Background Yellow/White	Width 275mm	Background WHITE	Width 365mm
Border BLACK	Height 350mm	Border BLACK	Height 280mm
Material Class-1	Area 0.10sq.m	Material Class-1	Area 0.10sq.m

Project

WAITING RESTRICTION PLATES

Title

SIGN SPECIFICATION DRAWINGS

Drawn By

GAS

Scale

NTS

Date

2003

Number

X0.5

Cad Ref

H:\LTS\CAD\Drawings\CadC\WAITING RESTRICTION PLATES



Head of Environmental Services
Lindsay Cass

THE "AT ANY TIME" SIGN
IS NO LONGER LAWFUL
AND NEW SIGNS
CONTAINING IT SHOULD
NOT BE MADE OR

ERECTED



Scheme Ref. WAITING RESTRICTION PLATES		Scheme Ref. WAITING RESTRICTION PLATES	
Sign ReferenceX0.6	'x'-height 20.0	Sign ReferenceX0.6	'x'-height 20.0
Letter colour BLACK	SIGN FACE	Letter colour BLACK	SIGN FACE
Background WHITE	Width 365mm	Background Yellow/White	Width 275mm
Border BLACK	Height 280mm	Border BLACK	Height 350mm
Material Class-1	Area 0.10sq.m	Material Class-1	Area 0.10sq.m

Project

WAITING RESTRICTION PLATES

Title

SIGN SPECIFICATION DRAWINGS

Drawn By

GAS

Scale

NTS

Date

2003

Number

X0.6

Cad Ref

H:\LTS\CAD\Drawings\CadC\WAITING RESTRICTION PLATES



Head of Environmental Services
Lindsay Cass



Scheme Ref. WAITING RESTRICTION PLATES		
Sign Reference	X0.7	'x'-height 20.0
Letter colour	BLACK	SIGN FACE
Background	YELLOW	Width 340mm
Border	BLACK	Height 410mm
Material	Class-1	Area 0.14sq.m

Project			WAITING RESTRICTION PLATES		 Christchurch Borough Council Head of Environmental Services Lindsay Cass
Title			SIGN SPECIFICATION DRAWINGS		
Drawn By	Scale	Date	Number		
GAS	NTS	2003	X0.7		
Cad Ref					
H:\LTS\CAD\Drawings\CadC\WAITING RESTRICTION PLATES					



Scheme Ref.	WAITING RESTRICTION PLATES		Scheme Ref.	WAITING RESTRICTION PLATE	
Sign Reference	9.1	'x'-height	20.0	Sign Reference	X0.8
Letter colour	BLACK	SIGN FACE		Letter colour	BLACK
Background	YELLOW	Width	275mm	Background	WHITE
Border	BLACK	Height	220mm	Border	BLACK
Material	Class 1	Area	0.06sq.m	Material	Class 1

Scheme Ref.	WAITING RESTRICTION PLATES	
Sign Reference	X0.8	'x'-height
Letter colour	N/A	SIGN FACE
Background	GREY	Width
Border	N/A	Height
Material	Class 1	Area

Project WAITING RESTRICTION PLATES

Title SIGN SPECIFICATION DRAWINGS

Drawn By *JM* Scale *NTS* Date *Jan 2010* Number

Cad Ref
H:\LTS\CAD\Drawings\CadC\WAITING RESTRICTION PLATES

X0.8



THE "AT ANY TIME" SIGN
IS NO LONGER LAWFUL
AND NEW SIGNS
CONTAINING IT SHOULD
NOT BE MADE OR
ERECTED



Scheme Ref. WAITING RESTRICTION PLATES		Scheme Ref. WAITING RESTRICTION PLATES	
Sign ReferenceX0.9	'x'-height 20.0	Sign ReferenceX0.9	'x'-height 20.0
Letter colour BLACK	SIGN FACE	Letter colour BLACK	SIGN FACE
Background YELLOW	Width 260mm	Background YELLOW	Width 255mm
Border BLACK	Height 180mm	Border BLACK	Height 180mm
Material Class-1	Area 0.05sq.m	Material Class-1	Area 0.05sq.m

Project

WAITING RESTRICTION PLATES

Title

SIGN SPECIFICATION DRAWINGS

Drawn By

GAS

Scale

NTS

Date

2003

Number

X0.9


Cad Ref

H:\LTS\CAD\Drawings\CadC\WAITING RESTRICTION PLATES



Head of Environmental Services
Lindsay Cass

THE "AT ANY TIME" SIGN
IS NO LONGER LAWFUL
AND NEW SIGNS
CONTAINING IT SHOULD
NOT BE MADE OR
ERECTED

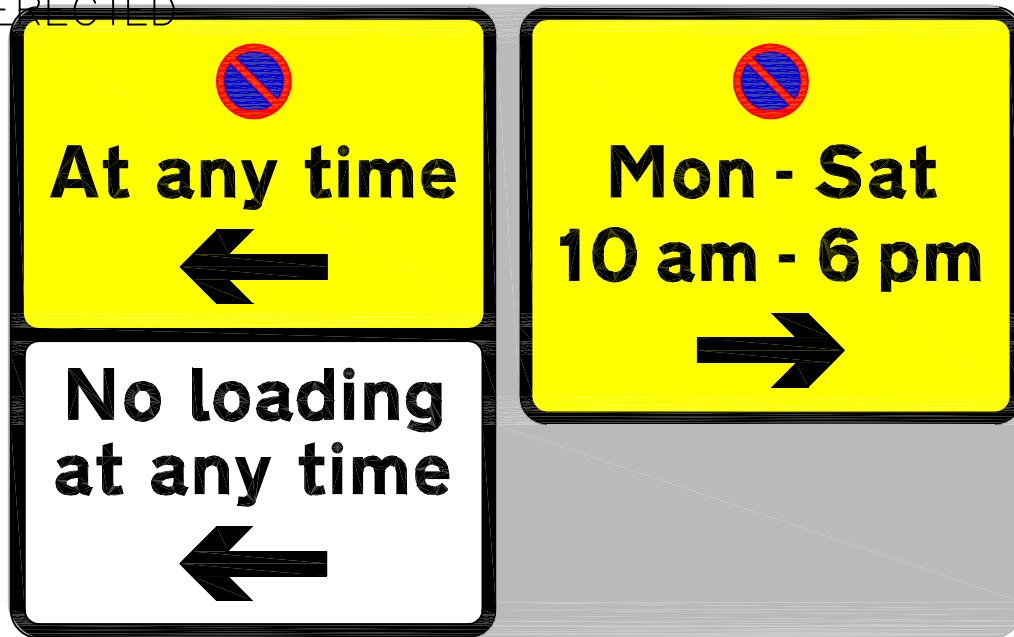

Scheme Ref. WAITING RESTRICTION PLATES		Scheme Ref. WAITING RESTRICTION PLATES	
Sign Reference	X0.10	Sign Reference	X0.10
'x'-height	20.0	'x'-height	20.0
Letter colour	BLACK	Letter colour	BLACK
Background	Yellow/White	Background	YELLOW
Border	BLACK	Border	BLACK
Material	Class-1	Material	Class-1
Width	260mm	Width	270mm
Height	340mm	Height	225mm
Area	0.09sq.m	Area	0.06sq.m

Project

WAITING RESTRICTION PLATES

Title

SIGN SPECIFICATION DRAWINGS

Drawn By

GAS

Scale

NTS

Date

2003

Number

X0.10

Cad Ref


H:\LTS\CAD\Drawings\CadC\WAITING RESTRICTION PLATES



Head of Environmental Services
Lindsay Cass

THE "AT ANY TIME" SIGN
IS NO LONGER LAWFUL
AND NEW SIGNS
CONTAINING IT SHOULD
NOT BE MADE OR

ERECTED

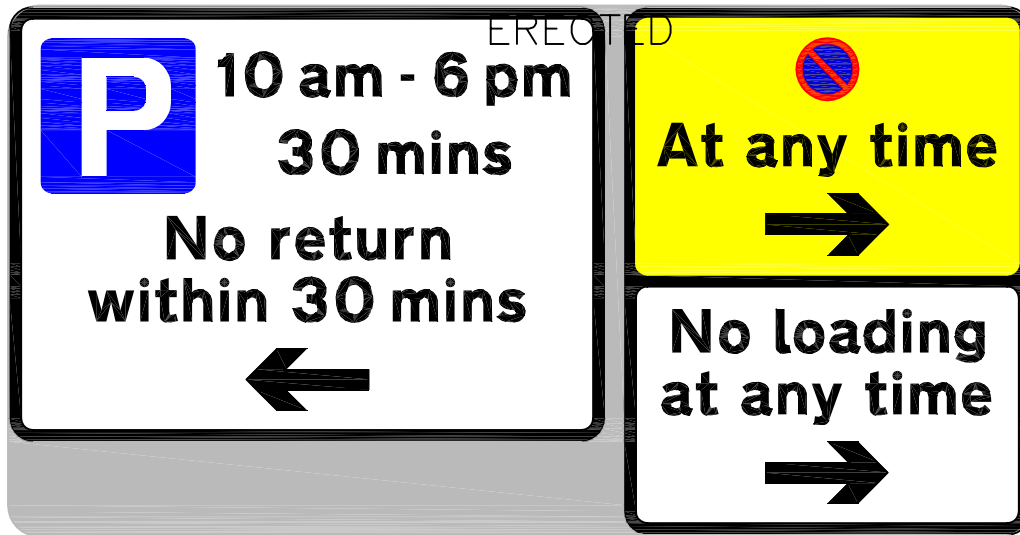

Scheme Ref. WAITING RESTRICTION PLATES		Scheme Ref. WAITING RESTRICTION PLATES	
Sign ReferenceX0.11	'x'-height 20.0	Sign ReferenceX0.11	'x'-height 20.0
Letter colour BLACK	SIGN FACE	Letter colour BLACK	SIGN FACE
Background WHITE	Width 385mm	Background Yellow/White	Width 260mm
Border BLACK	Height 280mm	Border BLACK	Height 340mm
Material Class-1	Area 0.11sq.m	Material Class-1	Area 0.09sq.m

Project

WAITING RESTRICTION PLATES

Title

SIGN SPECIFICATION DRAWINGS

Drawn By

GAS

Scale

NTS

Date

2003

Number

X0.11

Cad Ref

H:\LTS\CAD\Drawings\CadC\WAITING RESTRICTION PLATES



Head of Environmental Services
Lindsay Cass



Scheme Ref. WAITING RESTRICTION PLATES		Scheme Ref. WAITING RESTRICTION PLATES	
Sign ReferenceX0.12	'x'-height 20.0	Sign ReferenceX0.12	'x'-height 20.0
Letter colour BLACK	SIGN FACE	Letter colour BLACK	SIGN FACE
Background WHITE	Width 385mm	Background YELLOW	Width 330mm
Border BLACK	Height 280mm	Border BLACK	Height 225mm
Material Class-1	Area 0.11sq.m	Material Class-1	Area 0.07sq.m

Project

WAITING RESTRICTION PLATES

Title

SIGN SPECIFICATION DRAWINGS

Drawn By

GAS

Scale

NTS

Date

2003

Number

Cad Ref

H:\LTS\CAD\Drawings\CadC\WAITING RESTRICTION PLATES

X0.12



Head of Environmental Services
Lindsay Cass



Scheme Ref. WAITING RESTRICTION PLATES		Scheme Ref. WAITING RESTRICTION PLATES	
Sign Reference	X0.13	Sign Reference	X0.13
'x'-height	20.0	'x'-height	20.0
Letter colour	BLACK	Letter colour	BLACK
SIGN FACE		SIGN FACE	
Background	YELLOW	Background	WHITE
Width	330mm	Width	385mm
Border	BLACK	Border	BLACK
Height	225mm	Height	280mm
Material	Class-1	Material	Class-1
Area	0.07sq.m	Area	0.11sq.m

Project

WAITING RESTRICTION PLATES

Title

SIGN SPECIFICATION DRAWINGS

Drawn By

GAS

Scale

NTS

Date

2003

Number

X0.13


Cad Ref

H:\LTS\CAD\Drawings\CadC\WAITING RESTRICTION PLATES



Head of Environmental Services
Lindsay Cass

THE "AT ANY TIME" SIGN
IS NO LONGER LAWFUL
AND NEW SIGNS
CONTAINING IT SHOULD
NOT BE MADE OR
ERECTED

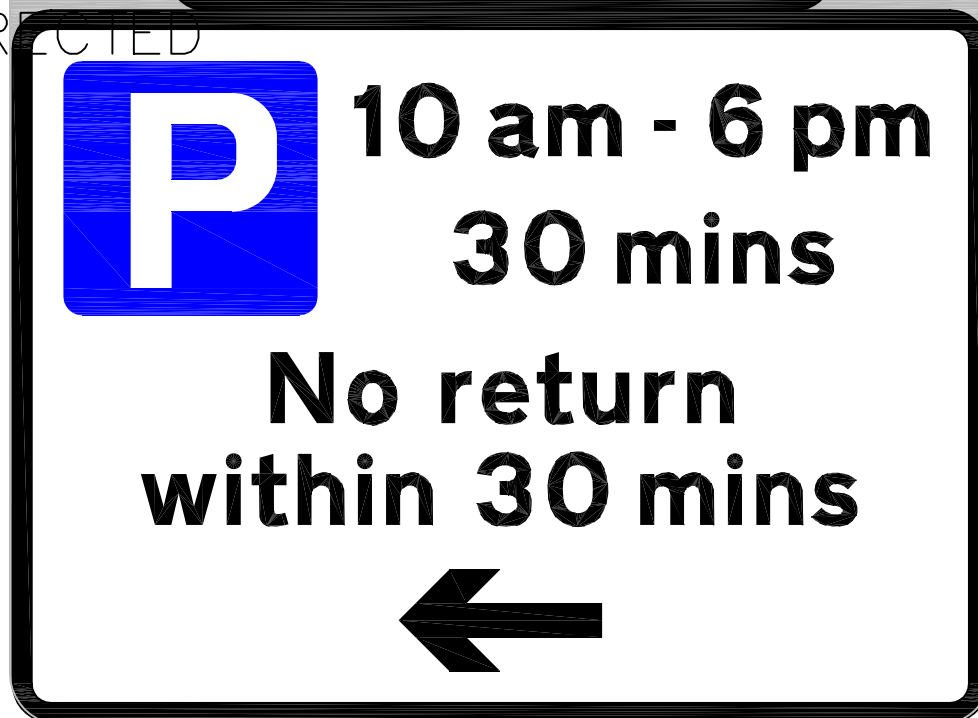

Scheme Ref.	WAITING RESTRICTION PLATES		
Sign Reference	X0.14	'x'-height	20.0
Letter colour	BLACK	SIGN FACE	
Background	Yellow/White	Width	385mm
Border	BLACK	Height	460mm
Material	Class-1	Area	0.18sq.m

Project

WAITING RESTRICTION PLATES

Title

SIGN SPECIFICATION DRAWINGS

Drawn By

GAS

Scale

NTS

Date

2003

Number

Cad Ref

H:\LTS\CAD\Drawings\CadC\WAITING RESTRICTION PLATES

X0.14



Head of Environmental Services
Lindsay Cass

THE "AT ANY TIME" SIGN
IS NO LONGER LAWFUL
AND NEW SIGNS
CONTAINING IT SHOULD
NOT BE MADE OR
ERECTED




Scheme Ref. WAITING RESTRICTION PLATES			
Sign ReferenceX0.15		'x'-height 20.0	
Letter colour BLACK		SIGN FACE	
Background	Yellow/White	Width	385mm
Border	BLACK	Height	460mm
Material	Class-1	Area	0.18sq.m

Project				WAITING RESTRICTION PLATES			
Title						SIGN SPECIFICATION DRAWINGS	
Drawn By		Scale		Date		Number	
GAS		NTS		2003		X0.15	
Cad Ref				H:\LTS\CAD\Drawings\CadC\WAITING RESTRICTION PLATES			




Scheme Ref.	WAITING RESTRICTION PLATES	
Sign Reference	X0.16	'x'-height 20.0
Letter colour	BLACK	SIGN FACE
Background	YELLOW	Width 340mm
Border	BLACK	Height 455mm
Material	Class-1	Area 0.15sq.m

Project				WAITING RESTRICTION PLATES			
Title						SIGN SPECIFICATION DRAWINGS	
Drawn By		Scale		Date		Number	
GAS		NTS		2003		X0.16	
Cad Ref				H:\LTS\CAD\Drawings\CadC\WAITING RESTRICTION PLATES			

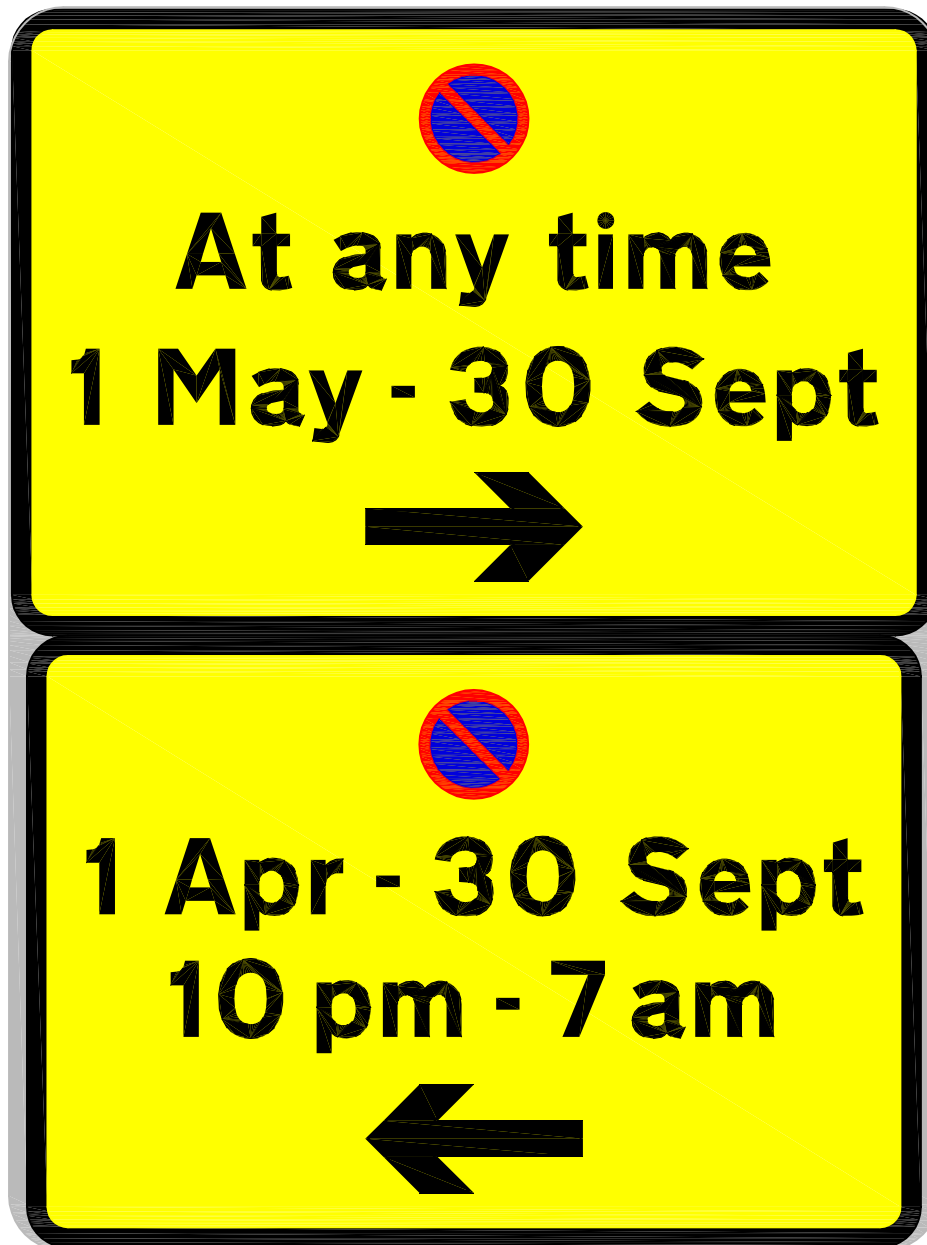

Scheme Ref.	WAITING RESTRICTION PLATES		
Sign Reference	X0.17	'x'-height	20.0
Letter colour	BLACK	SIGN FACE	
Background	YELLOW	Width	340mm
Border	BLACK	Height	455mm
Material	Class-1	Area	0.15sq.m


Project			WAITING RESTRICTION PLATES		 Head of Environmental Services Lindsay Cass
Title			SIGN SPECIFICATION DRAWINGS		
Drawn By	Scale	Date	Number		
GAS	NTS	2003			
Cad Ref			X0.17		
H:\LTS\CAD\Drawings\CadC\WAITING RESTRICTION PLATES					

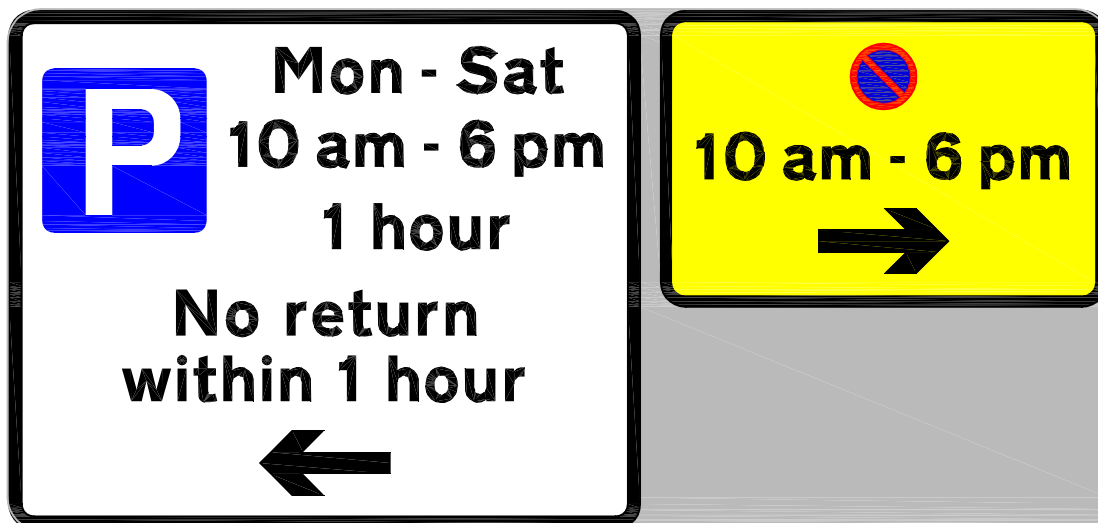

Scheme Ref. WAITING RESTRICTION PLATES		Scheme Ref. WAITING RESTRICTION PLATES	
Sign Reference	X0.18	Sign Reference	X0.18
'x'-height	20.0	'x'-height	20.0
Letter colour	BLACK	Letter colour	BLACK
SIGN FACE		SIGN FACE	
Background	WHITE	Background	YELLOW
Width	385mm	Width	270mm
Border	BLACK	Border	BLACK
Height	315mm	Height	180mm
Material	Class-1	Material	Class-1
Area	0.12sq.m	Area	0.05sq.m

Project				WAITING RESTRICTION PLATES			
Title						SIGN SPECIFICATION DRAWINGS	
Drawn By		Scale		Date		Number	
GAS		NTS		2003		X0.18	
Cad Ref							
H:\LTS\CAD\Drawings\CadC\WAITING RESTRICTION PLATES							

THE "AT ANY TIME" SIGN
IS NO LONGER LAWFUL
AND NEW SIGNS
CONTAINING IT SHOULD
NOT BE MADE OR
ERECTED

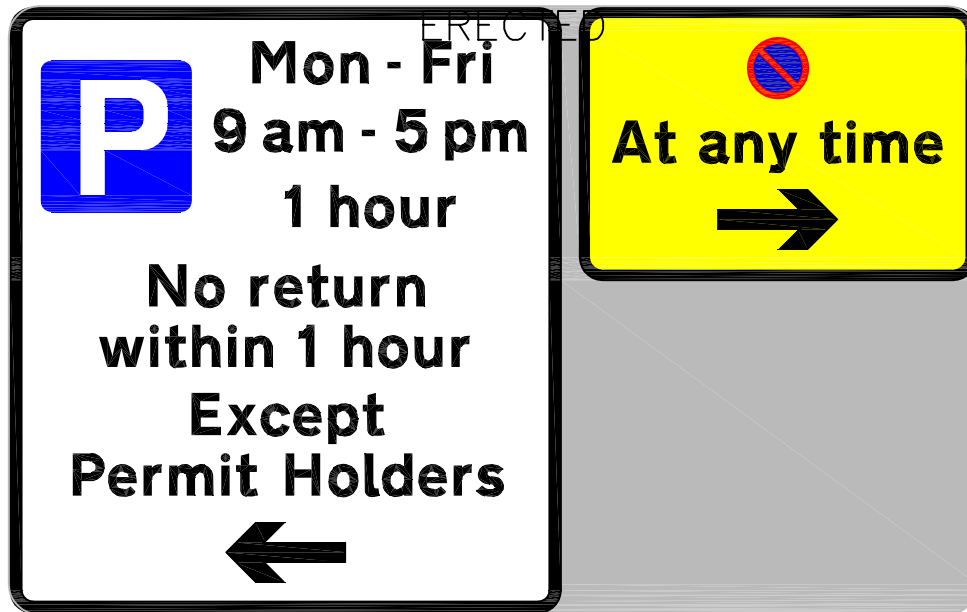

Scheme Ref. WAITING RESTRICTION PLATES		Scheme Ref. WAITING RESTRICTION PLATES	
Sign ReferenceX0.19	'x'-height 20.0	Sign ReferenceX0.19	'x'-height 20.0
Letter colour BLACK	SIGN FACE	Letter colour BLACK	SIGN FACE
Background WHITE	Width 365mm	Background YELLOW	Width 260mm
Border BLACK	Height 400mm	Border BLACK	Height 180mm
Material Class-1	Area 0.15sq.m	Material Class-1	Area 0.05sq.m

Project

WAITING RESTRICTION PLATES

Title

SIGN SPECIFICATION DRAWINGS

Drawn By

GAS

Scale

NTS

Date

2003

Number

X0.19

Cad Ref

H:\LTS\CAD\Drawings\CadC\WAITING RESTRICTION PLATES



Head of Environmental Services
Lindsay Cass

THE "AT ANY TIME" SIGN
IS NO LONGER LAWFUL
AND NEW SIGNS
CONTAINING IT SHOULD
NOT BE MADE OR
ERECTED



Scheme Ref. WAITING RESTRICTION PLATES		Scheme Ref. WAITING RESTRICTION PLATES	
Sign ReferenceX0.20	'x'-height 20.0	Sign ReferenceX0.20	'x'-height 20.0
Letter colour BLACK	SIGN FACE	Letter colour BLACK	SIGN FACE
Background YELLOW	Width 260mm	Background WHITE	Width 365mm
Border BLACK	Height 180mm	Border BLACK	Height 400mm
Material Class-1	Area 0.05sq.m	Material Class-1	Area 0.15sq.m

Project

WAITING RESTRICTION PLATES

Title

SIGN SPECIFICATION DRAWINGS

Drawn By

GAS

Scale

NTS

Date

2003

Number


X0.20

Cad Ref

H:\LTS\CAD\Drawings\CadC\WAITING RESTRICTION PLATES



Head of Environmental Services
Lindsay Cass

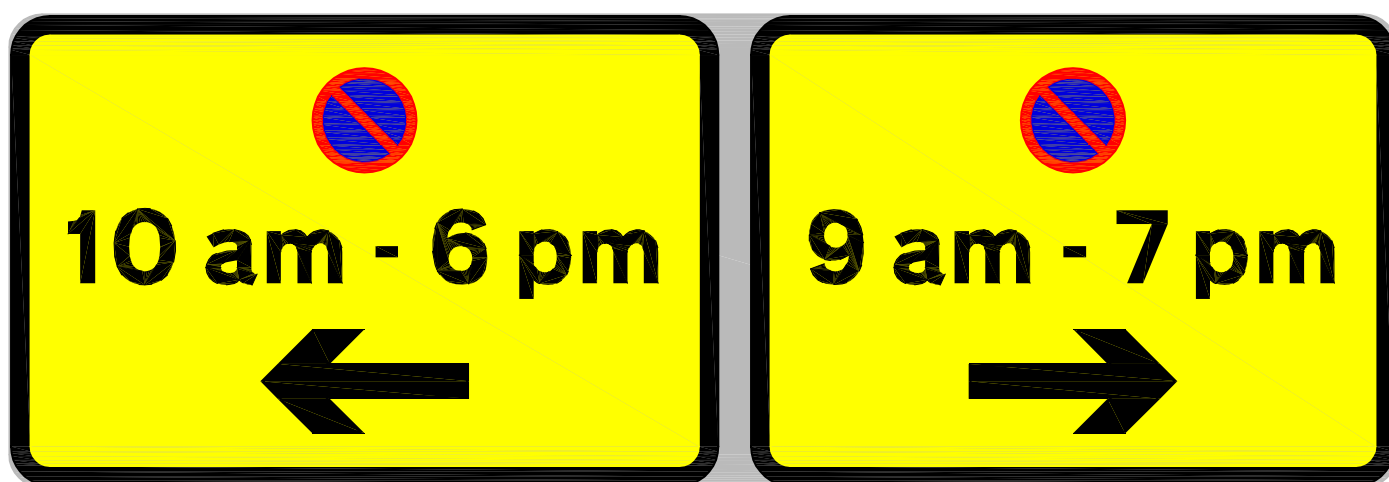

Scheme Ref.	WAITING RESTRICTION PLATES		
Sign Reference	X0.21	'x'-height	20.0
Letter colour	BLACK	SIGN FACE	
Background	YELLOW	Width	530mm
Border	BLACK	Height	180mm
Material	Class-1	Area	0.1sq.m

Project

WAITING RESTRICTION PLATES

Title

SIGN SPECIFICATION DRAWINGS

Drawn By

GAS

Scale

NTS

Date

2003

Number


Cad Ref

H:\LTS\CAD\Drawings\CadC\WAITING RESTRICTION PLATES

X0.21



Head of Environmental Services
Lindsay Cass

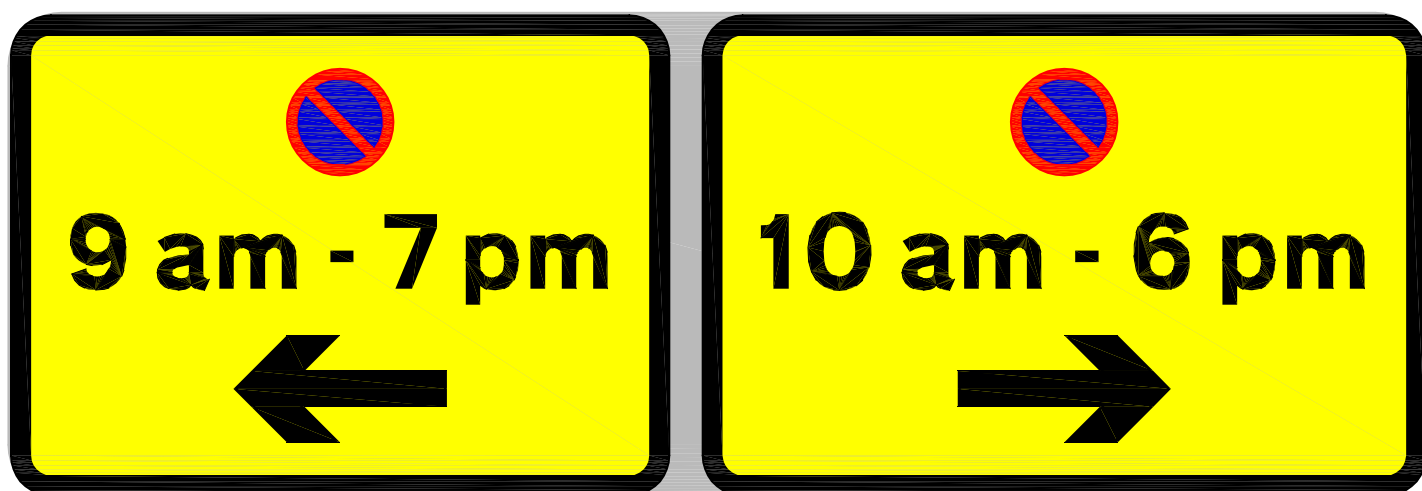

Scheme Ref.	WAITING RESTRICTION PLATES	
Sign Reference	X0.22	'x'-height 20.0
Letter colour	BLACK	SIGN FACE
Background	YELLOW	Width 530mm
Border	BLACK	Height 180mm
Material	Class-1	Area 0.1sq.m

Project			WAITING RESTRICTION PLATES		 Head of Environmental Services Lindsay Cass
Title			SIGN SPECIFICATION DRAWINGS		
Drawn By	Scale	Date	Number		
GAS	NTS	2003			
Cad Ref			X0.22		
H:\LTS\CAD\Drawings\CadC\WAITING RESTRICTION PLATES					

THE "AT ANY TIME" SIGN
IS NO LONGER LAWFUL
AND NEW SIGNS
CONTAINING IT SHOULD
NOT BE MADE OR
ERECTED



Scheme Ref. WAITING RESTRICTION PLATES		Scheme Ref. WAITING RESTRICTION PLATES	
Sign ReferenceX0.23	'x'-height 20.0	Sign ReferenceX0.23	'x'-height 20.0
Letter colour BLACK	SIGN FACE	Letter colour BLACK	SIGN FACE
Background YELLOW	Width 260mm	Background WHITE	Width 380mm
Border BLACK	Height 180mm	Border BLACK	Height 280mm
Material Class-1	Area 0.05sq.m	Material Class-1	Area 0.11sq.m

Project

WAITING RESTRICTION PLATES

Title

SIGN SPECIFICATION DRAWINGS

Drawn By

GAS

Scale

NTS

Date

2003

Number


Cad Ref

H:\LTS\CAD\Drawings\CadC\WAITING RESTRICTION PLATES

X0.23



Head of Environmental Services
Lindsay Cass

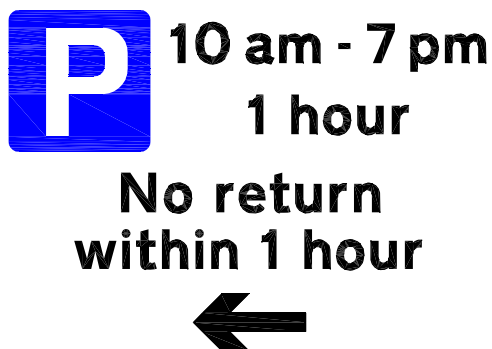


1 Apr - 30 Sept
10 am - 7 pm
→



Christchurch
Borough Council

Head of Environmental Services
Lindsay Cass

THE "AT ANY TIME" SIGN
IS NO LONGER LAWFUL
AND NEW SIGNS
CONTAINING IT SHOULD
NOT BE MADE OR
ERECTED

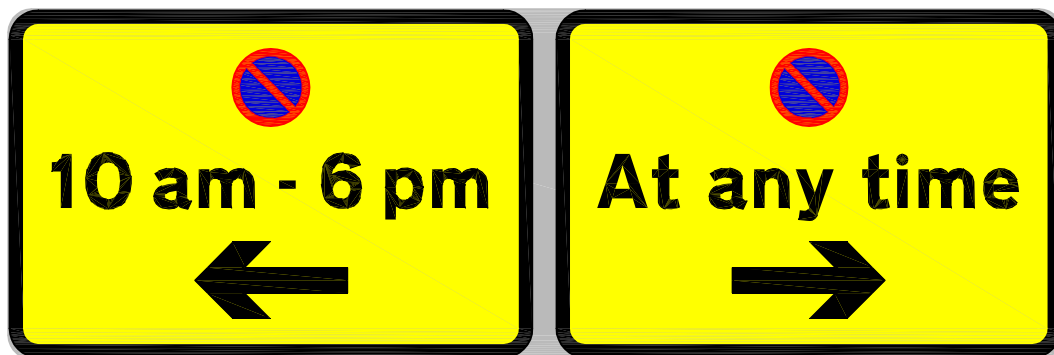

Scheme Ref. WAITING RESTRICTION PLATES			
Sign Reference		X0.25	'x'-height 20.0
Letter colour		BLACK	SIGN FACE
Background		YELLOW	Width 545mm
Border		BLACK	Height 180mm
Material		Class-1	Area 0.1sq.m

Project

WAITING RESTRICTION PLATES

Title

SIGN SPECIFICATION DRAWINGS

Drawn By

GAS

Scale

NTS

Date

2003

Number

X0.25


Cad Ref

H:\LTS\CAD\Drawings\CadC\WAITING RESTRICTION PLATES



Head of Environmental Services
Lindsay Cass

THE "AT ANY TIME" SIGN
IS NO LONGER LAWFUL
AND NEW SIGNS
CONTAINING IT SHOULD
NOT BE MADE OR
ERECTED

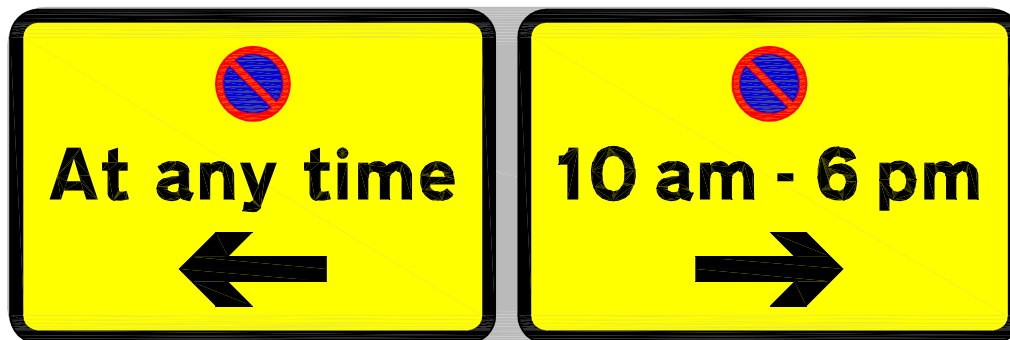

Scheme Ref.	WAITING RESTRICTION PLATES	
Sign Reference	X0.26	'x'-height 20.0
Letter colour	BLACK	SIGN FACE
Background	YELLOW	Width 545mm
Border	BLACK	Height 180mm
Material	Class-1	Area 0.1sq.m

Project

WAITING RESTRICTION PLATES

Title

SIGN SPECIFICATION DRAWINGS

Drawn By

GAS

Scale

NTS

Date

2003

Number

X0.26

Cad Ref

H:\LTS\CAD\Drawings\CadC\WAITING RESTRICTION PLATES



Head of Environmental Services
Lindsay Cass



Scheme Ref. WAITING RESTRICTION PLATES		Scheme Ref. WAITING RESTRICTION PLATES	
Sign Reference	X0.27	Sign Reference	X0.27
'x'-height	20.0	'x'-height	20.0
Letter colour	BLACK	Letter colour	BLACK
SIGN FACE		SIGN FACE	
Background	WHITE	Background	YELLOW
Width	385mm	Width	270mm
Border	BLACK	Border	BLACK
Height	280mm	Height	180mm
Material	Class-1	Material	Class-1
Area	0.11sq.m	Area	0.05sq.m

Project

WAITING RESTRICTION PLATES

Title

SIGN SPECIFICATION DRAWINGS

Drawn By

GAS

Scale

NTS

Date

2003

Number

X0.27

Cad Ref

H:\LTS\CAD\Drawings\CadC\WAITING RESTRICTION PLATES



Head of Environmental Services
Lindsay Cass



Scheme Ref. WAITING RESTRICTION PLATES		Scheme Ref. WAITING RESTRICTION PLATES	
Sign Reference	X0.28	Sign Reference	X0.28
'x'-height	20.0	'x'-height	20.0
Letter colour	BLACK	Letter colour	BLACK
Background	YELLOW	Background	WHITE
Border	BLACK	Border	BLACK
Material	Class-1	Material	Class-1
	Area 0.05sq.m		Area 0.11sq.m

Project

WAITING RESTRICTION PLATES

Title

SIGN SPECIFICATION DRAWINGS

Drawn By

GAS

Scale

NTS

Date

2003

Number

Cad Ref

H:\LTS\CAD\Drawings\CadC\WAITING RESTRICTION PLATES

X0.28



Head of Environmental Services
Lindsay Cass

Sign not in use
post 26 March 2012

Project
WAITING RESTRICTION PLATES

Title
SIGN SPECIFICATION DRAWINGS

Drawn By
JW

Scale
NTS

Date
Jun 2012

Number

Cad Ref
H:\LTS\CAD\Drawings\CadC\WAITING RESTRICTION PLATES

X0.29



THE "AT ANY TIME" SIGN
IS NO LONGER LAWFUL
AND NEW SIGNS
CONTAINING IT SHOULD
NOT BE MADE OR
ERECTED



Scheme Ref. WAITING RESTRICTION PLATES		Scheme Ref. WAITING RESTRICTION PLATES	
Sign ReferenceX0.30	'x'-height 20.0	Sign ReferenceX0.30	'x'-height 20.0
Letter colour BLACK	SIGN FACE	Letter colour BLACK	SIGN FACE
Background YELLOW	Width 260mm	Background WHITE	Width 385mm
Border BLACK	Height 180mm	Border BLACK	Height 225mm
Material Class-1	Area 0.05sq.m	Material Class-1	Area 0.09sq.m

Project				 Christchurch Borough Council Head of Environmental Services Lindsay Cass
Title				
WAITING RESTRICTION PLATES SIGN SPECIFICATION DRAWINGS				
Drawn By GAS	Scale NTS	Date 2003	Number X0.30	
Cad Ref H:\LTS\CAD\Drawings\CadC\WAITING RESTRICTION PLATES				

THE "AT ANY TIME" SIGN
IS NO LONGER LAWFUL
AND NEW SIGNS
CONTAINING IT SHOULD
NOT BE MADE OR
ERECTED



Scheme Ref. WAITING RESTRICTION PLATES		Scheme Ref. WAITING RESTRICTION PLATES	
Sign Reference	X0.31	Sign Reference	X0.31
'x'-height	20.0	'x'-height	20.0
Letter colour	BLACK	Letter colour	BLACK
Background	WHITE	Background	YELLOW
Border	BLACK	Border	BLACK
Width	385mm	Width	260mm
Height	225mm	Height	180mm
Material	Class-1	Material	Class-1
Area	0.09sq.m	Area	0.05sq.m

Project

WAITING RESTRICTION PLATES

Title

SIGN SPECIFICATION DRAWINGS

Drawn By

GAS

Scale

NTS

Date

2003

Number

X0.31

Cad Ref

H:\LTS\CAD\Drawings\CadC\WAITING RESTRICTION PLATES



Head of Environmental Services
Lindsay Cass

THE "AT ANY TIME" SIGN
IS NO LONGER LAWFUL
AND NEW SIGNS
CONTAINING IT SHOULD
NOT BE MADE OR
ERECTED



Scheme Ref.	WAITING RESTRICTION PLATES	
Sign Reference	X0.32	'x'-height 20.0
Letter colour	BLACK	SIGN FACE
Background	YELLOW	Width 545mm
Border	BLACK	Height 225mm
Material	Class-1	Area 0.12sq.m

Project

WAITING RESTRICTION PLATES

Title

SIGN SPECIFICATION DRAWINGS

Drawn By

GAS

Scale

NTS

Date

2003

Number

X0.32

Cad Ref

H:\LTS\CAD\Drawings\CadC\WAITING RESTRICTION PLATES



Head of Environmental Services
Lindsay Cass

THE "AT ANY TIME" SIGN
IS NO LONGER LAWFUL
AND NEW SIGNS
CONTAINING IT SHOULD
NOT BE MADE OR
ERECTED



Scheme Ref. WAITING RESTRICTION PLATES		Scheme Ref. WAITING RESTRICTION PLATES	
Sign ReferenceX0.33	'x'-height 20.0	Sign ReferenceX0.33	'x'-height 20.0
Letter colour BLACK	SIGN FACE	Letter colour BLACK	SIGN FACE
Background YELLOW	Width 260mm	Background WHITE	Width 385mm
Border BLACK	Height 180mm	Border BLACK	Height 280mm
Material Class-1	Area 0.05sq.m	Material Class-1	Area 0.11sq.m

Project

WAITING RESTRICTION PLATES

Title

SIGN SPECIFICATION DRAWINGS

Drawn By

GAS

Scale

NTS

Date

2003

Number

X0.33


Cad Ref

H:\LTS\CAD\Drawings\CadC\WAITING RESTRICTION PLATES



Head of Environmental Services
Lindsay Cass

THE "AT ANY TIME" SIGN
IS NO LONGER LAWFUL
AND NEW SIGNS
CONTAINING IT SHOULD
NOT BE MADE OR
ERECTED

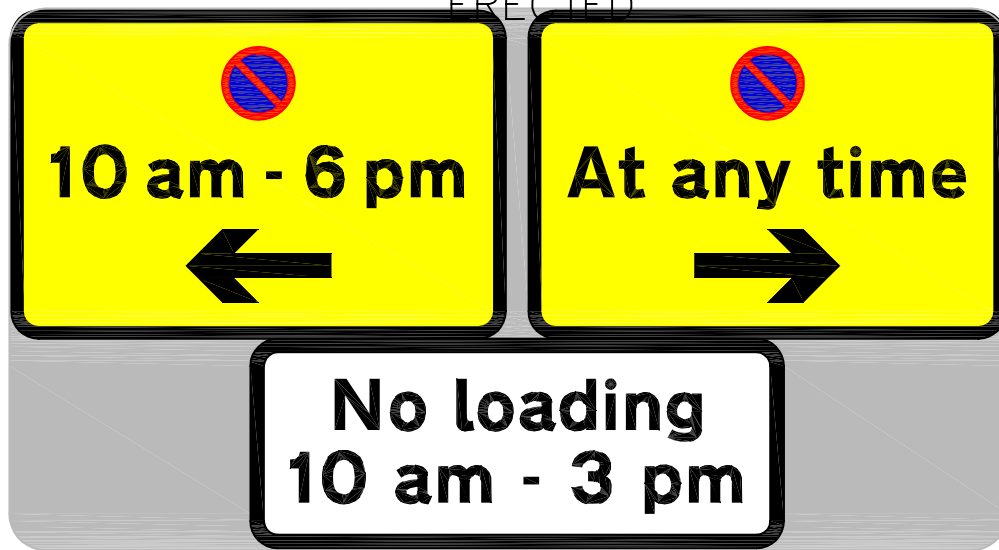

Scheme Ref.	WAITING RESTRICTION PLATES	
Sign Reference	X0.34	'x'-height 20.0
Letter colour	BLACK	SIGN FACE
Background	Yellow/White	Width 545mm
Border	BLACK	Height 295mm
Material	Class-1	Area 0.16sq.m

Project

WAITING RESTRICTION PLATES

Title

SIGN SPECIFICATION DRAWINGS

Drawn By

GAS

Scale

NTS

Date

2003

Number

X0.34


Cad Ref

H:\LTS\CAD\Drawings\CadC\WAITING RESTRICTION PLATES



Head of Environmental Services
Lindsay Cass

THE "AT ANY TIME" SIGN
IS NO LONGER LAWFUL
AND NEW SIGNS
CONTAINING IT SHOULD
NOT BE MADE OR
ERECTED

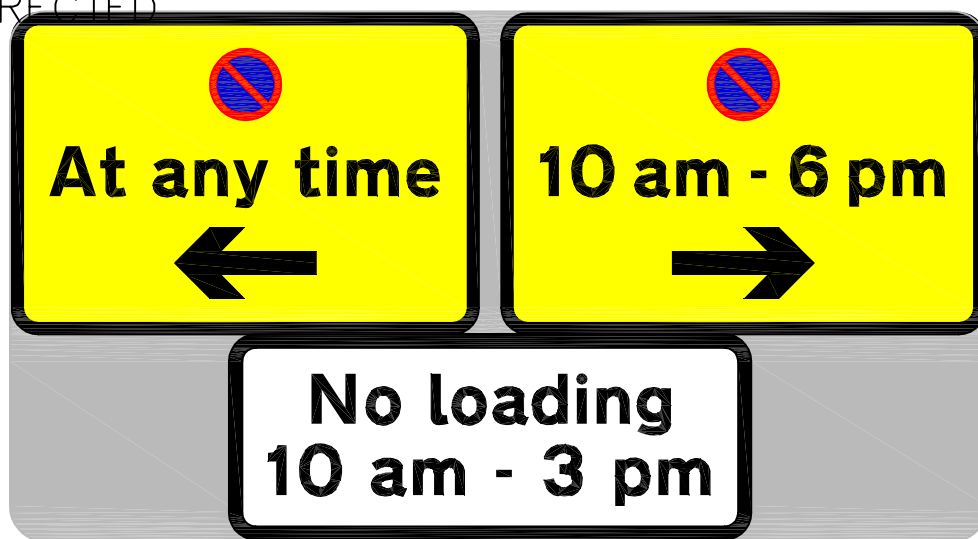

Scheme Ref.	WAITING RESTRICTION PLATES	
Sign Reference	X0.35	'x'-height 20.0
Letter colour	BLACK	SIGN FACE
Background	Yellow/White	Width 545mm
Border	BLACK	Height 295mm
Material	Class-1	Area 0.16sq.m

Project

WAITING RESTRICTION PLATES

Title

SIGN SPECIFICATION DRAWINGS

Drawn By

GAS

Scale

NTS

Date

2003

Number

Cad Ref


H:\LTS\CAD\Drawings\CadC\WAITING RESTRICTION PLATES

X0.35



Head of Environmental Services
Lindsay Cass

THE "AT ANY TIME" SIGN
IS NO LONGER LAWFUL
AND NEW SIGNS
CONTAINING IT SHOULD
NOT BE MADE OR
ERECTED

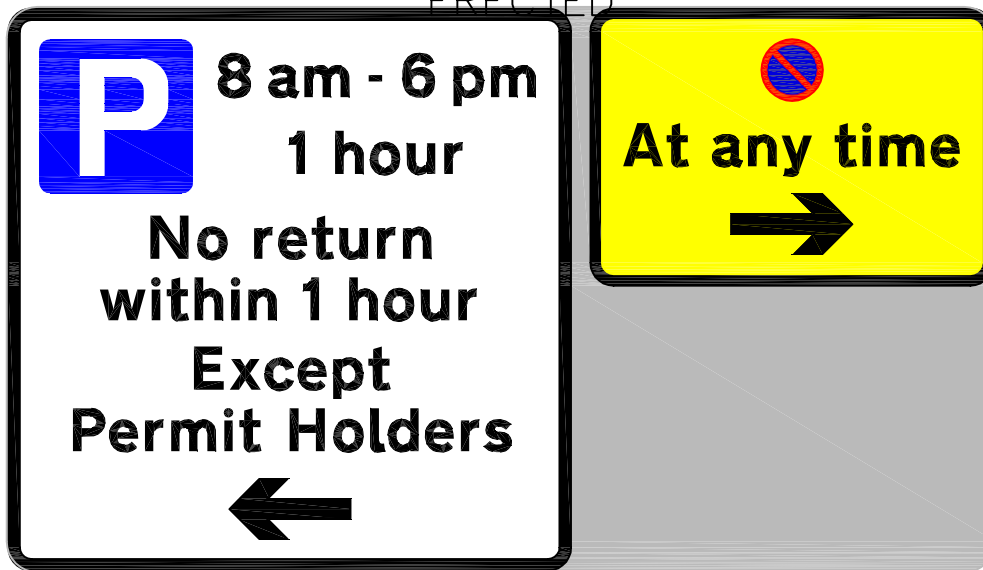

Scheme Ref. WAITING RESTRICTION PLATES		Scheme Ref. WAITING RESTRICTION PLATES	
Sign Reference	X0.36	Sign Reference	X0.36
Letter colour	BLACK	Letter colour	BLACK
Background	WHITE	Background	YELLOW
Border	BLACK	Border	BLACK
Material	Class-1	Material	Class-1
'x'-height	20.0	'x'-height	20.0
SIGN FACE		SIGN FACE	
Width	365mm	Width	260mm
Height	365mm	Height	180mm
Area	0.13sq.m	Area	0.05sq.m

Project

WAITING RESTRICTION PLATES

Title

SIGN SPECIFICATION DRAWINGS

Drawn By

GAS

Scale

NTS

Date

2003

Number

X0.36


Cad Ref

H:\LTS\CAD\Drawings\CadC\WAITING RESTRICTION PLATES



Head of Environmental Services
Lindsay Cass

THE "AT ANY TIME" SIGN
IS NO LONGER LAWFUL
AND NEW SIGNS
CONTAINING IT SHOULD
NOT BE MADE OR
ERECTED

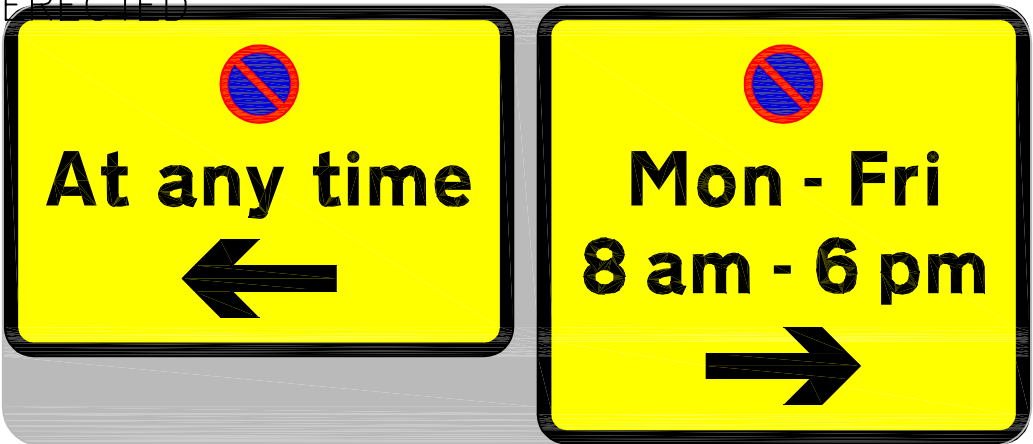

Scheme Ref.	WAITING RESTRICTION PLATES	
Sign Reference	X0.37	'x'-height 20.0
Letter colour	BLACK	SIGN FACE
Background	YELLOW	Width 530mm
Border	BLACK	Height 225mm
Material	Class-1	Area 0.12sq.m


Project			WAITING RESTRICTION PLATES	
Title			SIGN SPECIFICATION DRAWINGS	
Drawn By	Scale	Date	Number	
GAS	NTS	2003	X0.37	
Cad Ref				
H:\LTS\CAD\Drawings\CadC\WAITING RESTRICTION PLATES				



Christchurch
Borough Council

Head of Environmental Services
Lindsay Cass

THE "AT ANY TIME" SIGN
IS NO LONGER LAWFUL
AND NEW SIGNS
CONTAINING IT SHOULD
NOT BE MADE OR
ERECTED

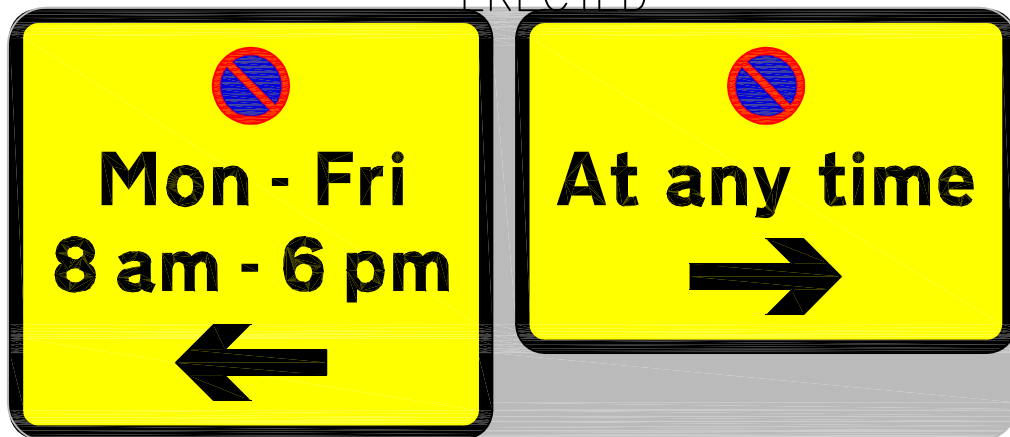

Scheme Ref.	WAITING RESTRICTION PLATES		
Sign Reference	X0.38	'x'-height	20.0
Letter colour	BLACK	SIGN FACE	
Background	YELLOW	Width	530mm
Border	BLACK	Height	225mm
Material	Class-1	Area	0.12sq.m

Project

WAITING RESTRICTION PLATES

Title

SIGN SPECIFICATION DRAWINGS

Drawn By

GAS

Scale

NTS

Date

2003

Number

Cad Ref


H:\LTS\CAD\Drawings\CadC\WAITING RESTRICTION PLATES

X0.38



Head of Environmental Services
Lindsay Cass

THE "AT ANY TIME" SIGN
IS NO LONGER LAWFUL
AND NEW SIGNS
CONTAINING IT SHOULD
NOT BE MADE OR
ERECTED

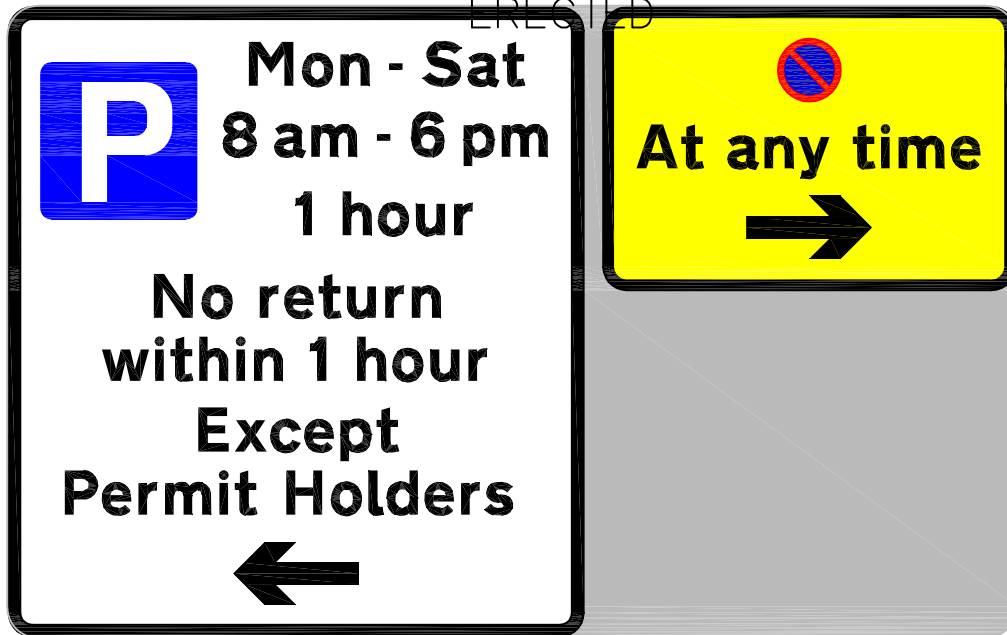

Scheme Ref. WAITING RESTRICTION PLATES		Scheme Ref. WAITING RESTRICTION PLATES	
Sign ReferenceX0.39	'x'-height 20.0	Sign ReferenceX0.39	'x'-height 20.0
Letter colour BLACK	SIGN FACE	Letter colour BLACK	SIGN FACE
Background WHITE	Width 365mm	Background YELLOW	Width 260mm
Border BLACK	Height 400mm	Border BLACK	Height 180mm
Material Class-1	Area 0.15sq.m	Material Class-1	Area 0.05sq.m

Project

WAITING RESTRICTION PLATES

Title

SIGN SPECIFICATION DRAWINGS

Drawn By

GAS

Scale

NTS

Date

2003

Number

X0.39

Cad Ref

H:\LTS\CAD\Drawings\CadC\WAITING RESTRICTION PLATES



Head of Environmental Services
Lindsay Cass

THE "AT ANY TIME" SIGN
IS NO LONGER LAWFUL
AND NEW SIGNS
CONTAINING IT SHOULD
NOT BE MADE OR
ERECTED



Scheme Ref. WAITING RESTRICTION PLATES		Scheme Ref. WAITING RESTRICTION PLATES	
Sign ReferenceX0.40	'x'-height 20.0	Sign ReferenceX0.40	'x'-height 20.0
Letter colour BLACK	SIGN FACE	Letter colour BLACK	SIGN FACE
Background YELLOW	Width 260mm	Background WHITE	Width 365mm
Border BLACK	Height 180mm	Border BLACK	Height 400mm
Material Class-1	Area 0.05sq.m	Material Class-1	Area 0.15sq.m

Project

WAITING RESTRICTION PLATES

Title

SIGN SPECIFICATION DRAWINGS

Drawn By

GAS

Scale

NTS

Date

2003

Number

X0.40

Cad Ref

H:\LTS\CAD\Drawings\CadC\WAITING RESTRICTION PLATES



Head of Environmental Services
Lindsay Cass

THE "AT ANY TIME" SIGN
IS NO LONGER LAWFUL
AND NEW SIGNS
CONTAINING IT SHOULD
NOT BE MADE OR
ERECTED



Scheme Ref. WAITING RESTRICTION PLATES		Scheme Ref. WAITING RESTRICTION PLATES	
Sign ReferenceX0.42	'x'-height 20.0	Sign ReferenceX0.42	'x'-height 20.0
Letter colour BLACK	SIGN FACE	Letter colour BLACK	SIGN FACE
Background YELLOW	Width 260mm	Background WHITE	Width 365mm
Border BLACK	Height 180mm	Border BLACK	Height 315mm
Material Class-1	Area 0.05sq.m	Material Class-1	Area 0.11sq.m

Project

WAITING RESTRICTION PLATES

Title

SIGN SPECIFICATION DRAWINGS

Drawn By

GAS

Scale

NTS

Date

2003

Number

Cad Ref


H:\LTS\CAD\Drawings\CadC\WAITING RESTRICTION PLATES

X0.42



Head of Environmental Services
Lindsay Cass

THE "AT ANY TIME" SIGN
IS NO LONGER LAWFUL
AND NEW SIGNS
CONTAINING IT SHOULD
NOT BE MADE OR
ERECTED

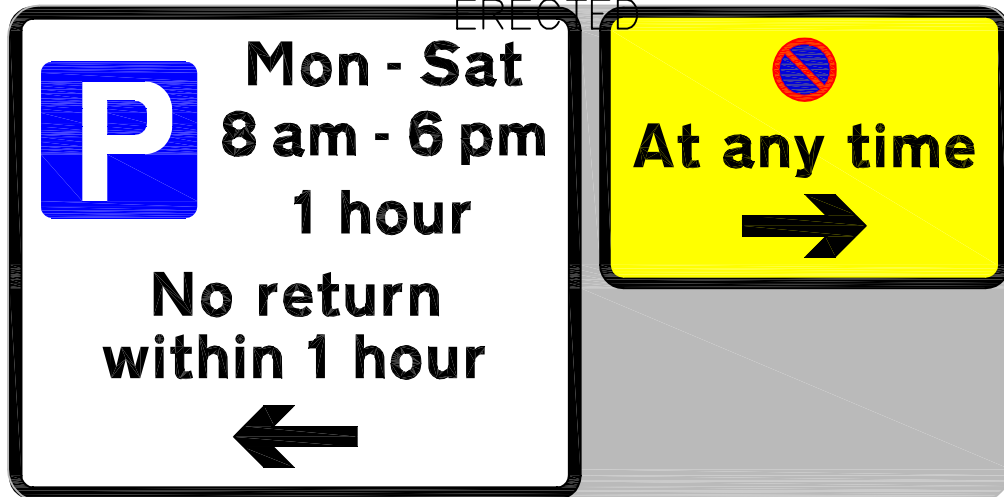

Scheme Ref. WAITING RESTRICTION PLATES		Scheme Ref. WAITING RESTRICTION PLATES	
Sign Reference	X0.43	Sign Reference	X0.43
'x'-height	20.0	'x'-height	20.0
Letter colour	BLACK	Letter colour	BLACK
Background	WHITE	Background	YELLOW
Width	365mm	Width	260mm
Border	BLACK	Border	BLACK
Height	315mm	Height	180mm
Material	Class-1	Material	Class-1
Area	0.11sq.m	Area	0.05sq.m

Project

WAITING RESTRICTION PLATES

Title

SIGN SPECIFICATION DRAWINGS

Drawn By

GAS

Scale

NTS

Date

2003

Number


X0.43

Cad Ref

H:\LTS\CAD\Drawings\CadC\WAITING RESTRICTION PLATES



Head of Environmental Services
Lindsay Cass

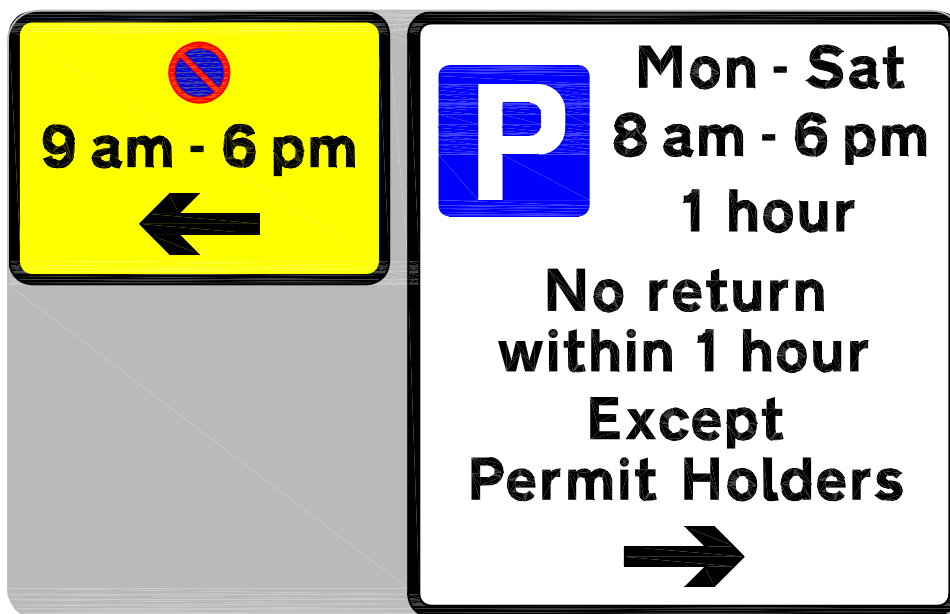

Scheme Ref.	WAITING RESTRICTION PLATES	Scheme Ref.	WAITING RESTRICTION PLATES
Sign Reference	X0.44	Sign Reference	X0.44
'x'-height	20.0	'x'-height	20.0
Letter colour	BLACK	Letter colour	BLACK
Background	YELLOW	Background	WHITE
Border	BLACK	Border	BLACK
Material	Class-1	Material	Class-1
	Area 0.05sq.m		Area 0.15sq.m

Project

WAITING RESTRICTION PLATES

Title

SIGN SPECIFICATION DRAWINGS

Drawn By

GAS

Scale

NTS

Date

2003

Number


Cad Ref

H:\LTS\CAD\Drawings\CadC\WAITING RESTRICTION PLATES

X0.44



Head of Environmental Services
Lindsay Cass

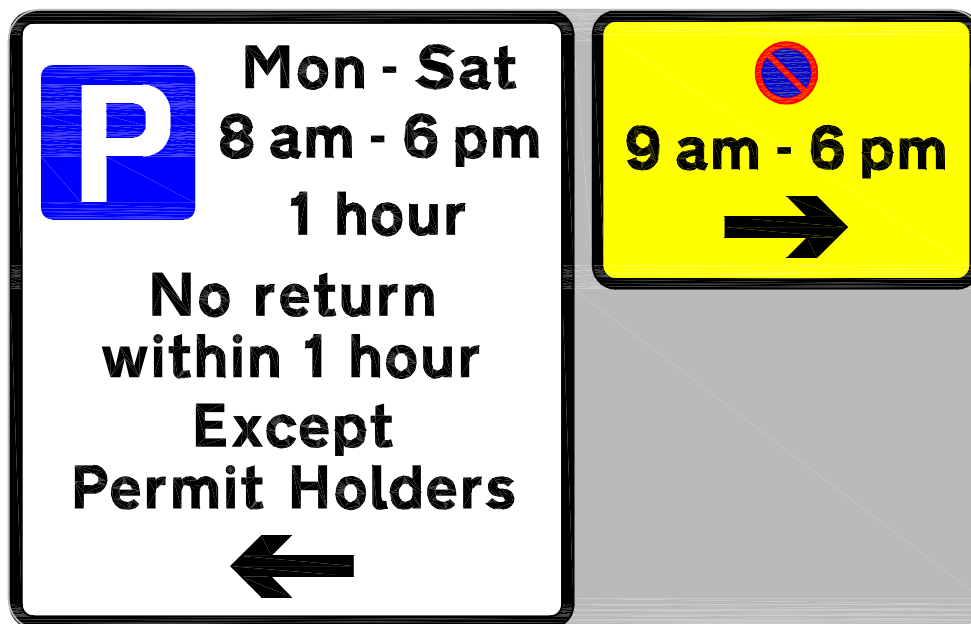

Scheme Ref. WAITING RESTRICTION PLATES		Scheme Ref. WAITING RESTRICTION PLATES	
Sign ReferenceX0.45	'x'-height 20.0	Sign ReferenceX0.45	'x'-height 20.0
Letter colour BLACK	SIGN FACE	Letter colour BLACK	SIGN FACE
Background WHITE	Width 365mm	Background YELLOW	Width 250mm
Border BLACK	Height 400mm	Border BLACK	Height 180mm
Material Class-1	Area 0.15sq.m	Material Class-1	Area 0.05sq.m

Project

WAITING RESTRICTION PLATES

Title

SIGN SPECIFICATION DRAWINGS

Drawn By

GAS

Scale

NTS

Date

2003

Number


Cad Ref

H:\LTS\CAD\Drawings\CadC\WAITING RESTRICTION PLATES

X0.45



Head of Environmental Services
Lindsay Cass

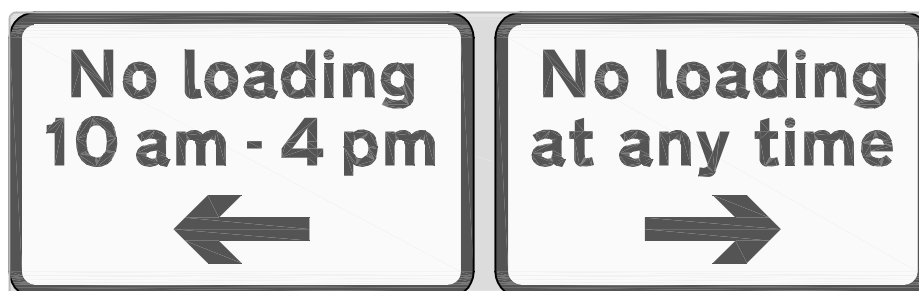

Scheme Ref.	Waiting Restriction Plates	
Sign Reference	X0.46	'x'—height 20.0
Letter colour	BLACK	SIGN FACE
Background	WHITE	Width 270mm
Border	BLACK	Height 165mm
Material	Class 1	Area 0.05sq.m

Scheme Ref.	Waiting Restriction Plates	
Sign Reference	X0.46	'x'—height 20.0
Letter colour	BLACK	SIGN FACE
Background	WHITE	Width 255mm
Border	BLACK	Height 165mm
Material	Class 1	Area 0.04sq.m

Scheme Ref.	Waiting Restriction Plates	
Sign Reference	X0.46	'x'—height 20.0
Letter colour	N/A	SIGN FACE
Background	GREY	Width 540mm
Border	N/A	Height 170mm
Material	Class 1	Area 0.09sq.m

Project

WAITING RESTRICTION PLATES

Title

SIGN SPECIFICATION DRAWINGS

Drawn By

JW

Scale

NTS

Date

2011


Number

Cad Ref

H:\LTS\CAD\Drawings\CadC\WAITING RESTRICTION PLATES

X0.46




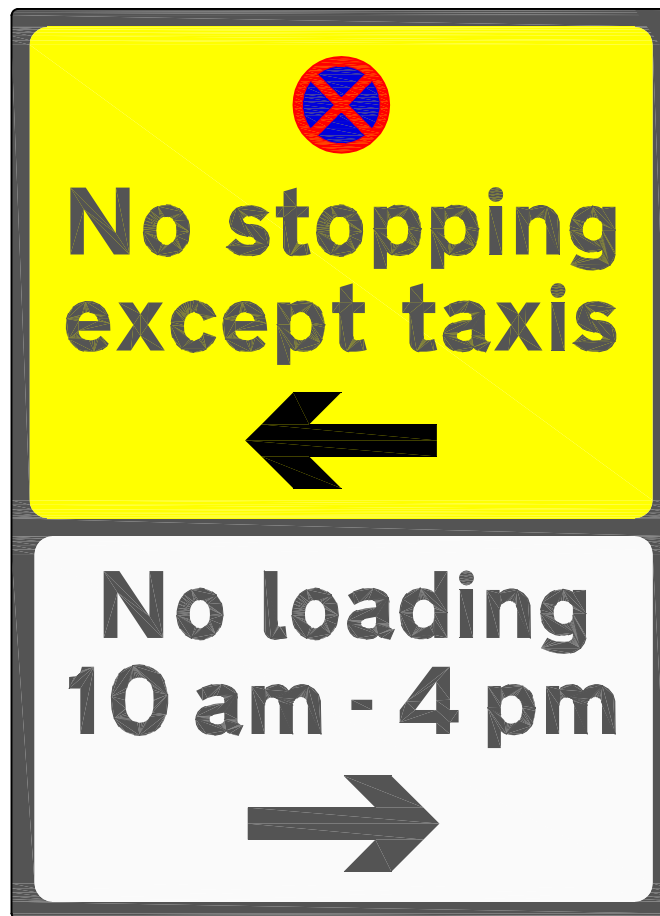

Scheme Ref.	Waiting Restriction Plates		
Sign Reference	X0.47	'x'—height	20.0
Letter colour	BLACK	SIGN FACE	
Background	WHITE	Width	275mm
Border	BLACK	Height	380mm
Material	Class 1	Area	0.10sq.m

Project				WAITING RESTRICTION PLATES	 Christchurch Borough Council Head of Environmental Services Lindsay Cass.
Title				SIGN SPECIFICATION DRAWINGS	
Drawn By	Scale	Date	Number		
JW	NTS	2011	X0.47		
Cad Ref					
H:\LTS\CAD\Drawings\CadC\WAITING RESTRICTION PLATES					

THE "AT ANY TIME" SIGN
IS NO LONGER LAWFUL
AND NEW SIGNS
CONTAINING IT SHOULD
NOT BE MADE OR
ERECTED

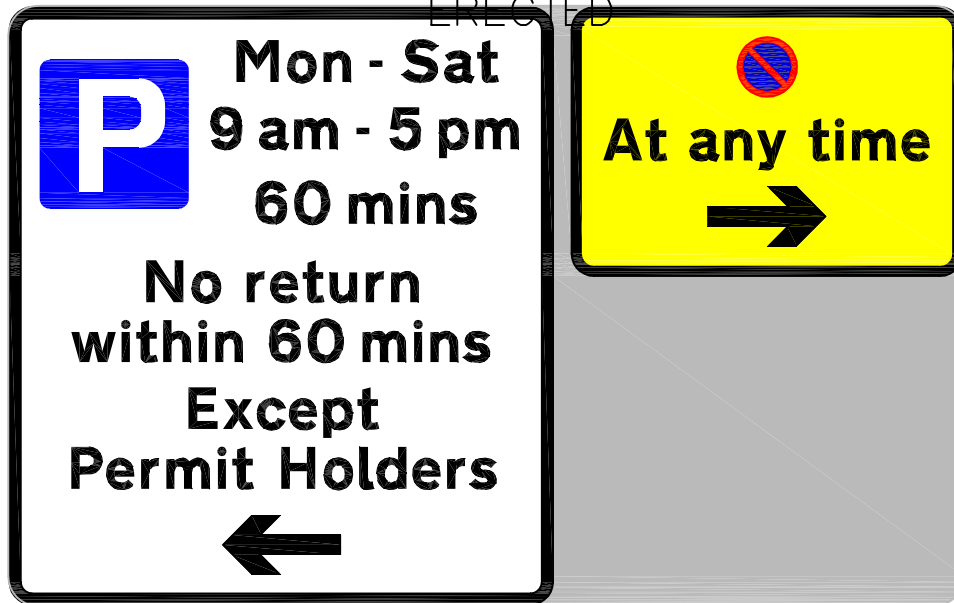

Scheme Ref. WAITING RESTRICTION PLATES		Scheme Ref. WAITING RESTRICTION PLATES	
Sign ReferenceX0.48	'x'-height 20.0	Sign ReferenceX0.48	'x'-height 20.0
Letter colour BLACK	SIGN FACE	Letter colour BLACK	SIGN FACE
Background WHITE	Width 365mm	Background YELLOW	Width 260mm
Border BLACK	Height 400mm	Border BLACK	Height 180mm
Material Class-1	Area 0.15sq.m	Material Class-1	Area 0.05sq.m

Project

WAITING RESTRICTION PLATES

Title

SIGN SPECIFICATION DRAWINGS

Drawn By

GAS

Scale

NTS

Date

2003

Number

X0.48

Cad Ref

H:\LTS\CAD\Drawings\CadC\WAITING RESTRICTION PLATES



Head of Environmental Services
Lindsay Cass

THE "AT ANY TIME" SIGN
IS NO LONGER LAWFUL
AND NEW SIGNS
CONTAINING IT SHOULD
NOT BE MADE OR
ERECTED



Scheme Ref. WAITING RESTRICTION PLATES		Scheme Ref. WAITING RESTRICTION PLATES	
Sign Reference	X0.49	Sign Reference	X0.49
'x'-height	20.0	'x'-height	20.0
Letter colour	BLACK	Letter colour	BLACK
	SIGN FACE		SIGN FACE
Background	YELLOW	Background	WHITE
Width	260mm	Width	385mm
Border	BLACK	Border	BLACK
Height	180mm	Height	320mm
Material	Class-1	Material	Class-1
Area	0.05sq.m	Area	0.12sq.m

Project

WAITING RESTRICTION PLATES

Title

SIGN SPECIFICATION DRAWINGS

Drawn By

GAS

Scale

NTS

Date

2003

Number

Cad Ref


H:\LTS\CAD\Drawings\CadC\WAITING RESTRICTION PLATES

X0.49



Head of Environmental Services
Lindsay Cass

THE "AT ANY TIME" SIGN
IS NO LONGER LAWFUL
AND NEW SIGNS
CONTAINING IT SHOULD
NOT BE MADE OR
ERECED

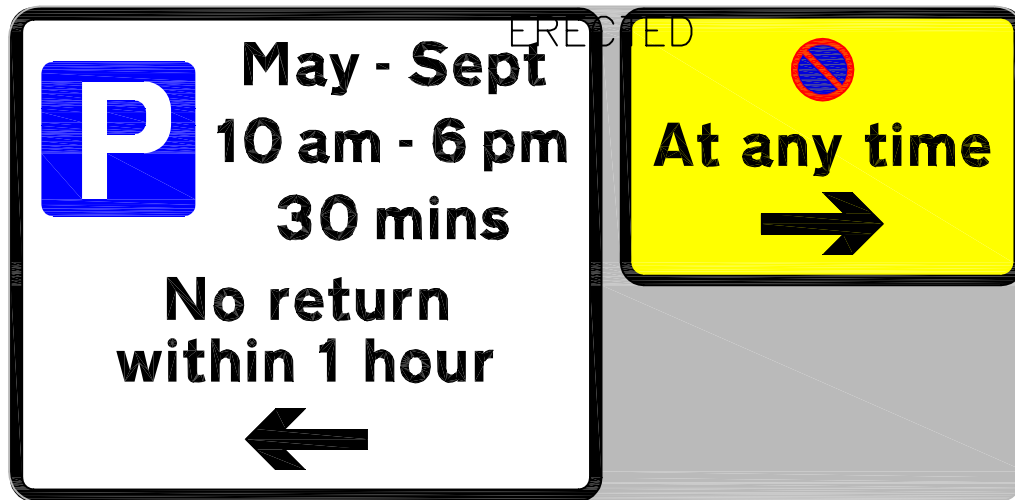

Scheme Ref. WAITING RESTRICTION PLATES			Scheme Ref. WAITING RESTRICTION PLATES		
Sign Reference	X0.50	'x'-height 20.0	Sign Reference	X0.50	'x'-height 20.0
Letter colour	BLACK	SIGN FACE	Letter colour	BLACK	SIGN FACE
Background	WHITE	Width 385mm	Background	YELLOW	Width 260mm
Border	BLACK	Height 320mm	Border	BLACK	Height 180mm
Material	Class-1	Area 0.12sq.m	Material	Class-1	Area 0.05sq.m

Project

WAITING RESTRICTION PLATES

Title

SIGN SPECIFICATION DRAWINGS

Drawn By

GAS

Scale

NTS

Date

2003

Number

X0.50

Cad Ref

H:\LTS\CAD\Drawings\CadC\WAITING RESTRICTION PLATES



Head of Environmental Services
Lindsay Cass

THE "AT ANY TIME" SIGN
IS NO LONGER LAWFUL
AND NEW SIGNS
CONTAINING IT SHOULD
NOT BE MADE OR
ERECTED



Scheme Ref. WAITING RESTRICTION PLATES		Scheme Ref. WAITING RESTRICTION PLATES	
Sign ReferenceX0.51	'x'-height 20.0	Sign ReferenceX0.51	'x'-height 20.0
Letter colour BLACK	SIGN FACE	Letter colour BLACK	SIGN FACE
Background YELLOW	Width 260mm	Background WHITE	Width 385mm
Border BLACK	Height 180mm	Border BLACK	Height 280mm
Material Class-1	Area 0.05sq.m	Material Class-1	Area 0.11sq.m

Project

WAITING RESTRICTION PLATES

Title

SIGN SPECIFICATION DRAWINGS

Drawn By

GAS

Scale

NTS

Date

2003

Number

X0.51


Cad Ref

H:\LTS\CAD\Drawings\CadC\WAITING RESTRICTION PLATES



Head of Environmental Services
Lindsay Cass

THE "AT ANY TIME" SIGN
IS NO LONGER LAWFUL
AND NEW SIGNS
CONTAINING IT SHOULD
NOT BE MADE OR
ERECTED

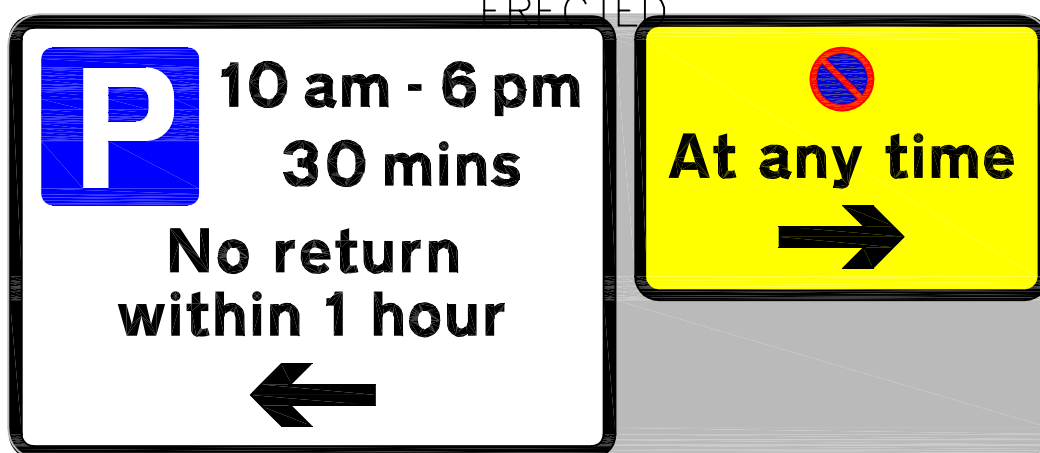

Scheme Ref. WAITING RESTRICTION PLATES		Scheme Ref. WAITING RESTRICTION PLATES	
Sign ReferenceX0.52	'x'-height 20.0	Sign ReferenceX0.52	'x'-height 20.0
Letter colour BLACK	SIGN FACE	Letter colour BLACK	SIGN FACE
Background WHITE	Width 385mm	Background YELLOW	Width 260mm
Border BLACK	Height 280mm	Border BLACK	Height 180mm
Material Class-1	Area 0.11sq.m	Material Class-1	Area 0.05sq.m

Project

WAITING RESTRICTION PLATES

Title

SIGN SPECIFICATION DRAWINGS

Drawn By

GAS

Scale

NTS

Date

2003

Number

X0.52

Cad Ref

H:\LTS\CAD\Drawings\CadC\WAITING RESTRICTION PLATES



Head of Environmental Services
Lindsay Cass

THE "AT ANY TIME" SIGN
IS NO LONGER LAWFUL
AND NEW SIGNS
CONTAINING IT SHOULD
NOT BE MADE OR
ERECTED



Scheme Ref.	WAITING RESTRICTION PLATES	
Sign Reference	X0.53	'x'-height 20.0
Letter colour	BLACK	SIGN FACE
Background	Yellow/White	Width 300mm
Border	BLACK	Height 730mm
Material	Class-1	Area 0.22sq.m

Project

WAITING RESTRICTION PLATES

Title

SIGN SPECIFICATION DRAWINGS

Drawn By

GAS

Scale

NTS

Date

2003

Number


X0.53

Cad Ref

H:\LTS\CAD\Drawings\CadC\WAITING RESTRICTION PLATES




Head of Environmental Services
Lindsay Cass

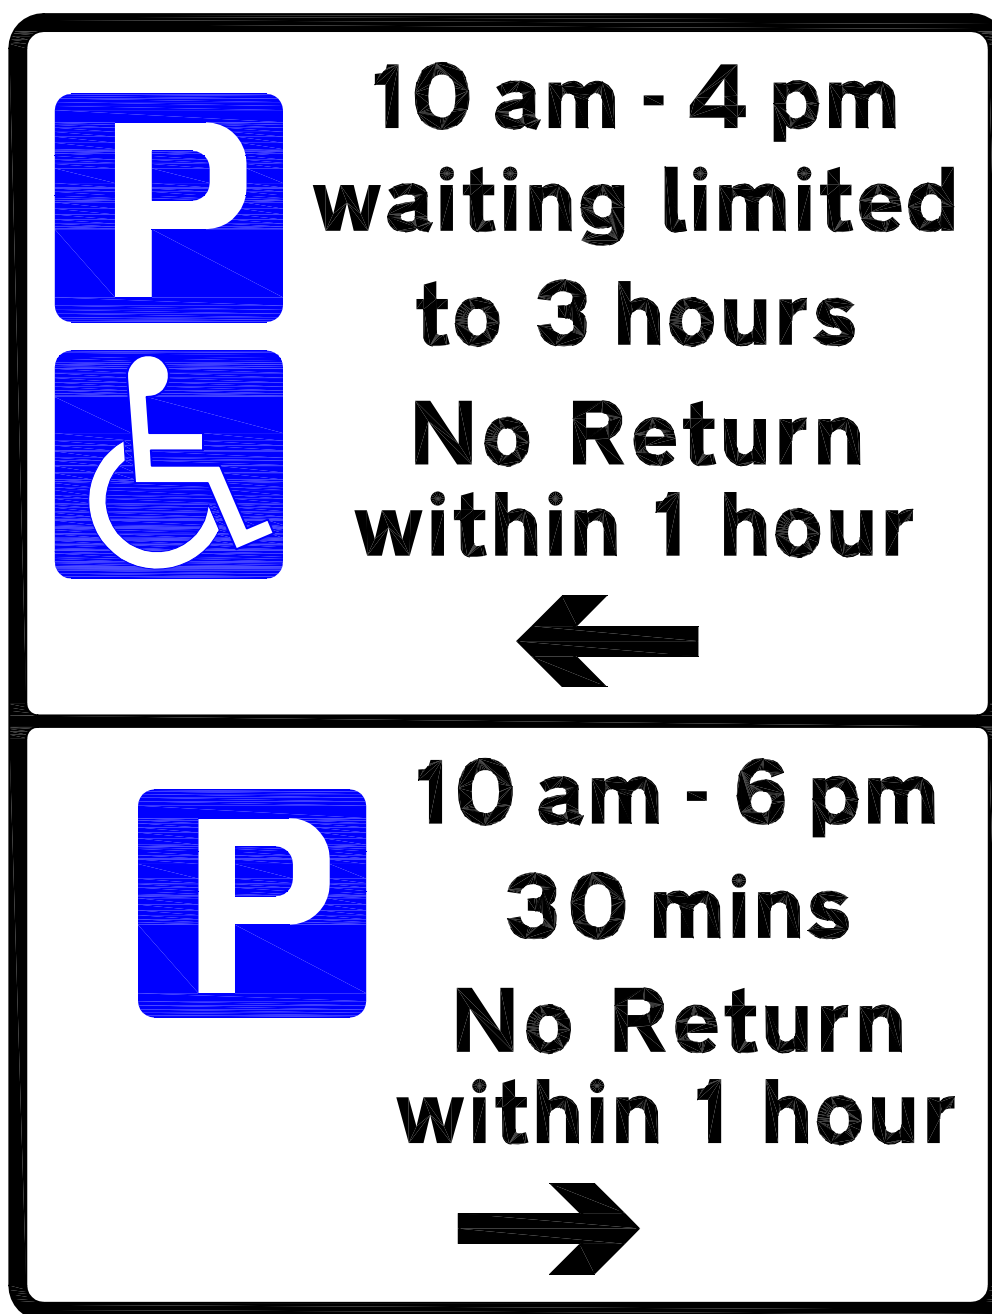

Scheme Ref. waiting restriction plates		
Sign Reference	x0.054	'x'-height 20.0
Letter colour	BLACK	SIGN FACE
Background	WHITE	Width 435mm
Border	BLACK	Height 575mm
Material	Class-1	Area 0.25sq.m

Project			WAITING RESTRICTION PLATES		 Christchurch Borough Council Head of Environmental Services Lindsay Cass
Title			SIGN SPECIFICATION DRAWINGS		
Drawn By	Scale	Date	Number		
GAS	NTS	2003	X0.54		
Cad Ref					
H:\LTS\CAD\Drawings\CadC\WAITING RESTRICTION PLATES					

THE "AT ANY TIME" SIGN
IS NO LONGER LAWFUL
AND NEW SIGNS
CONTAINING IT SHOULD
NOT BE MADE OR
ERECTED

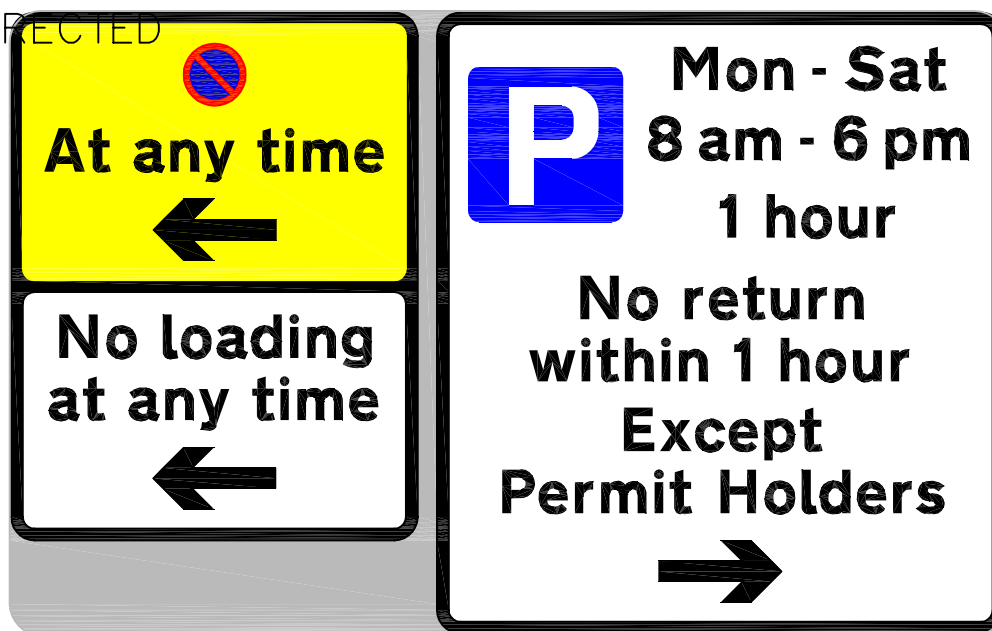

Scheme Ref. WAITING RESTRICTION PLATES				Scheme Ref. WAITING RESTRICTION PLATES			
Sign Reference	X0.55	'x'-height	20.0	Sign Reference	X0.55	'x'-height	20.0
Letter colour	BLACK	SIGN FACE		Letter colour	BLACK	SIGN FACE	
Background	Yellow/White	Width	260mm	Background	WHITE	Width	365mm
Border	BLACK	Height	340mm	Border	BLACK	Height	400mm
Material	Class-1	Area	0.09sq.m	Material	Class-1	Area	0.15sq.m

Project

WAITING RESTRICTION PLATES

Title

SIGN SPECIFICATION DRAWINGS

Drawn By

GAS

Scale

NTS

Date

2003

Number


Cad Ref

H:\LTS\CAD\Drawings\CadC\WAITING RESTRICTION PLATES

X0.55



Head of Environmental Services
Lindsay Cass

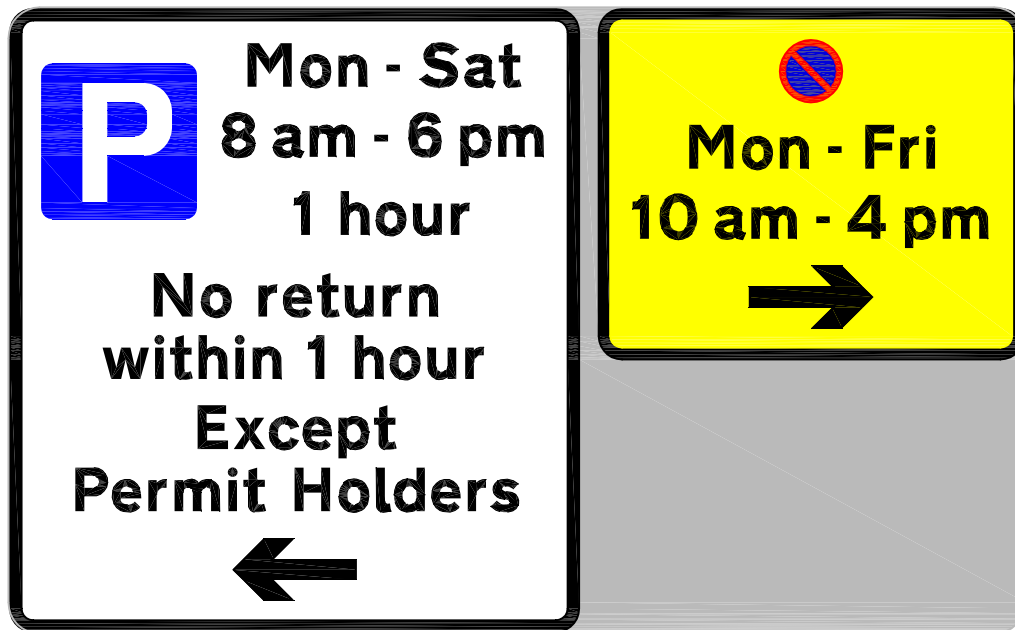

Scheme Ref. WAITING RESTRICTION PLATES		Scheme Ref. WAITING RESTRICTION PLATES	
Sign ReferenceX0.56	'x'-height 20.0	Sign ReferenceX0.56	'x'-height 20.0
Letter colour BLACK	SIGN FACE	Letter colour BLACK	SIGN FACE
Background WHITE	Width 365mm	Background YELLOW	Width 275mm
Border BLACK	Height 400mm	Border BLACK	Height 225mm
Material Class-1	Area 0.15sq.m	Material Class-1	Area 0.06sq.m

Project

WAITING RESTRICTION PLATES

Title

SIGN SPECIFICATION DRAWINGS

Drawn By

GAS

Scale

NTS

Date

2003

Number


X0.56

Cad Ref

H:\LTS\CAD\Drawings\CadC\WAITING RESTRICTION PLATES



Head of Environmental Services
Lindsay Cass

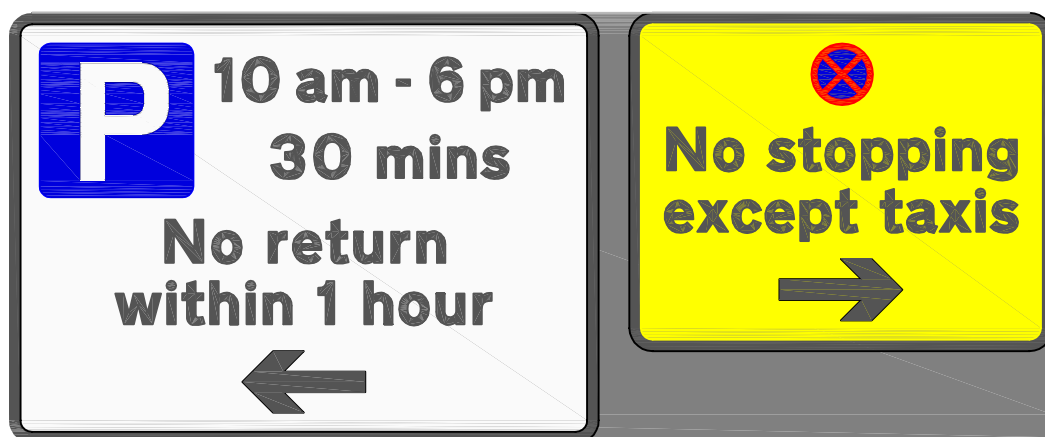

Scheme Ref.	WAITING RESTRICTION PLATES		Scheme Ref.	CBC	
Sign Reference	X0.57	'x'-height	20.0	Sign Reference	9.2
Letter colour	BLACK	SIGN FACE		Letter colour	BLACK
Background	WHITE	Width	385mm	Background	YELLOW
Border	BLACK	Height	280mm	Border	BLACK
Material	Class 1	Area	0.11sq.m	Material	Class 1
					Area 0.06sq.m

Scheme Ref.	WAITING RESTRICTION PLATES	
Sign Reference	X0.57	'x'-height 20.0
Letter colour	N/A	SIGN FACE
Background	GREY	Width 680mm
Border	N/A	Height 280mm
Material	Class 1	Area 0.19sq.m

Project

WAITING RESTRICTION PLATES

Title

SIGN SPECIFICATION DRAWINGS

Drawn By

JM

Scale

NTS

Date

Jan 2010

Number

X0.57

Cad Ref

H:\LTS\CAD\Drawings\CadC\WAITING RESTRICTION PLATES



Head of Environmental Services
Lindsay Cass.

THE "AT ANY TIME" SIGN
IS NO LONGER LAWFUL
AND NEW SIGNS
CONTAINING IT SHOULD
NOT BE MADE OR
ERECTED



Scheme Ref.	WAITING RESTRICTION PLATES	
Sign Reference	X0.58	'x'-height 20.0
Letter colour	BLACK	SIGN FACE
Background	YELLOW	Width 545mm
Border	BLACK	Height 225mm
Material	Class-1	Area 0.12sq.m

Project		WAITING RESTRICTION PLATES	
Title		SIGN SPECIFICATION DRAWINGS	
Drawn By	Scale	Date	Number
GAS	NTS	2003	X0.58
Cad Ref			
H:\LTS\CAD\Drawings\CadC\WAITING RESTRICTION PLATES			



Scheme Ref.	WAITING RESTRICTION PLATES	
Sign Reference	X0.59	'x'-height 20.0
Letter colour	BLACK	SIGN FACE
Background	WHITE	Width 450mm
Border	BLACK	Height 560mm
Material	Class 1	Area 0.12sq.m

Project				WAITING RESTRICTION PLATES	
Title					
SIGN SPECIFICATION DRAWINGS					
Drawn By DJL		Scale NTS		Date 2005	
Cad Ref H:\LTS\CAD\Drawings\CadC\WAITING RESTRICTION PLATES				X0.59	



Scheme Ref. WAITING RESTRICTION PLATES		
Sign Reference	X0.60	'x'-height 20.0
Letter colour	BLACK	SIGN FACE
Background	YELLOW	Width 330mm
Border	BLACK	Height 335mm
Material	Class 1	Area 0.11sq.m

Project				WAITING RESTRICTION PLATES		 Christchurch Borough Council Head of Environmental Services Lindsay Cass
Title				SIGN SPECIFICATION DRAWINGS		
Drawn By	Scale	Date	Number			
DJL	NTS	2005				
Cad Ref			X0.60			
H:\LTS\CAD\Drawings\CadC\WAITING RESTRICTION PLATES						



Scheme Ref.	WAITING RESTRICTION	
Sign Reference	X0.61	'x'-height 20.0
Letter colour	BLACK	SIGN FACE
Background	YELLOW	Width 330mm
Border	BLACK	Height 390mm
Material	Class 1	Area 0.13sq.m

Project			WAITING RESTRICTION PLATES		 Head of Environmental Services Lindsay Cass
Title			SIGN SPECIFICATION DRAWINGS		
Drawn By	Scale	Date	Number		
DJL	NTS	2005	X0.61		
Cad Ref					
H:\LTS\CAD\Drawings\CadC\WAITING RESTRICTION PLATES					



Scheme Ref.	WAITING RESTRICTION PLATES	
Sign Reference	X0.62	'x'-height 20.0
Letter colour	BLACK	SIGN FACE
Background	YELLOW	Width 330mm
Border	BLACK	Height 390mm
Material	Class 1	Area 0.13sq.m

Project			WAITING RESTRICTION PLATES		 Christchurch Borough Council Head of Environmental Services Lindsay Cass
Title			SIGN SPECIFICATION DRAWINGS		
Drawn By DJL	Scale NTS	Date 2005	Number		
Cad Ref H:\LTS\CAD\Drawings\CadC\WAITING RESTRICTION PLATES			X0.62		



Scheme Ref.	WAITING RESTRICTION PLATES		
Sign Reference	X0.63	'x'-height	20.0
Letter colour	BLACK	SIGN FACE	
Background	YELLOW	Width	330mm
Border	BLACK	Height	440mm
Material	Class 1	Area	0.14sq.m

Project			WAITING RESTRICTION PLATES	
Title				
SIGN SPECIFICATION DRAWINGS				
Drawn By	Scale	Date	Number	
DJL	NTS	2005	X0.63	
Cad Ref				
H:\LTS\CAD\Drawings\CadC\WAITING RESTRICTION PLATES				



Scheme Ref. WAITING RESTRICTION PLATES		Scheme Ref. WAITING RESTRICTION PLATES	
Sign Reference	X0.64	Sign Reference	X0.64
'x'-height	20.0	'x'-height	20.0
Letter colour	BLACK	Letter colour	BLACK
Background	YELLOW	Background	WHITE
Border	BLACK	Border	BLACK
Material	Class-1	Material	Class-1
	Area		Area
	0.07sq.m		0.11sq.m

Project

WAITING RESTRICTION PLATES

Title

SIGN SPECIFICATION DRAWINGS

Drawn By

DJL

Scale

NTS

Date

2005

Number


X0.64

Cad Ref

H:\LTS\CAD\Drawings\CadC\WAITING RESTRICTION PLATES



Head of Environmental Services
Lindsay Cass

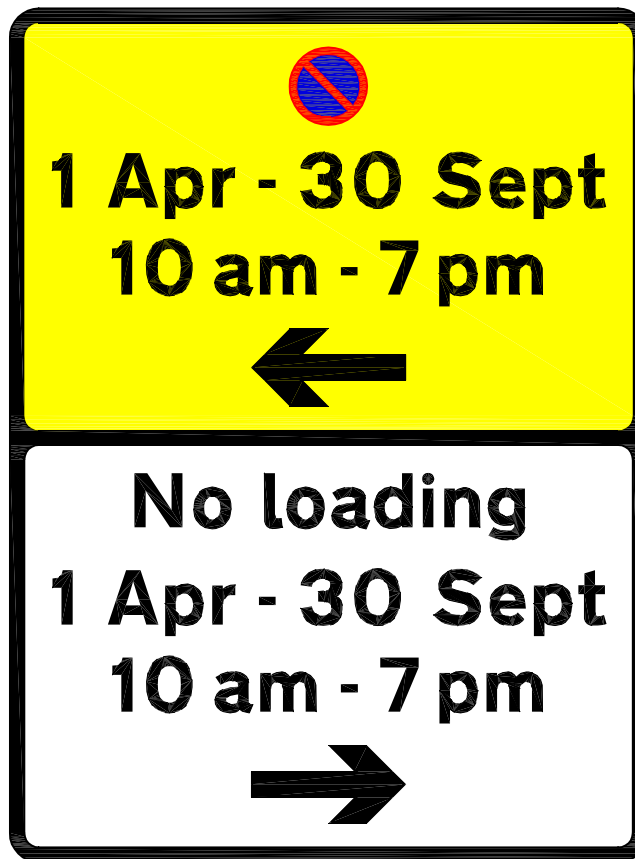

Scheme Ref. WAITING RESTRICTION PLATES		
Sign Reference	X0.66	'x'-height 20.0
Letter colour	BLACK	SIGN FACE
Background	YELLOW	Width 330mm
Border	BLACK	Height 440mm
Material	Class 1	Area 0.14sq.m

Project			
WAITING RESTRICTION PLATES			
Title			
SIGN SPECIFICATION DRAWINGS			
Drawn By DJL	Scale NTS	Date 2005	Number X0.66
Cad Ref H:\LTS\CAD\Drawings\CadC\WAITING RESTRICTION PLATES			

**No loading
at any time
except to number
2 Sopers Lane**



**No loading
at any time**



Scheme Ref. WAITING RESTRICTION PLATES		Scheme Ref. WAITING RESTRICTION PLATES	
Sign Reference X0.67	'x'-height 20	Sign Reference X0.11	'x'-height 20.0
Letter colour BLACK	SIGN FACE	Letter colour BLACK	SIGN FACE
Background WHITE	Width 255mm	Background Yellow/White	Width 260mm
Border BLACK	Height 175mm	Border BLACK	Height 340mm
Material Class 1	Area 0.04sq.m	Material Class-1	Area 0.09sq.m

Project

WAITING RESTRICTION PLATES

Title

SIGN SPECIFICATION DRAWINGS

Drawn By

DJL

Scale

NTS

Date

2006

Number

X0.67

Cad Ref

H:\LTS\CAD\Drawings\CadC\WAITING RESTRICTION PLATES



Head of Environmental Services
Lindsay Cass



Scheme Ref. WAITING RESTRICTION PLATES		Scheme Ref. WAITING RESTRICTION PLATES	
Sign Reference X0.68	'x'-height 20	Sign Reference X0.51	'x'-height 20.0
Letter colour BLACK	SIGN FACE	Letter colour BLACK	SIGN FACE
Background WHITE	Width 265mm	Background WHITE	Width 385mm
Border BLACK	Height 175mm	Border BLACK	Height 280mm
Material Class 1	Area 0.04sq.m	Material Class-1	Area 0.11sq.m

Project WAITING RESTRICTION PLATES				 Christchurch Borough Council Head of Environmental Services Lindsay Cass
Title SIGN SPECIFICATION DRAWINGS				
Drawn By <i>DJL</i>	Scale <i>NTS</i>	Date <i>2006</i>	Number X0.68	
Cad Ref <i>H:\LTS\CAD\Drawings\CadC\WAITING RESTRICTION PLATES</i>				



Scheme Ref.	WAITING RESTRICTION PLATES		Scheme Ref.	WAITING RESTRICTION PLATES	
Sign Reference	14	'x'—height 20.0	Sign Reference	X0.69	'x'—height 20.0
Letter colour	BLACK	SIGN FACE	Letter colour	BLACK	SIGN FACE
Background	YELLOW	Width 325mm	Background	WHITE	Width 260mm
Border	BLACK	Height 260mm	Border	BLACK	Height 170mm
Material	Class 1	Area 0.09sq.m	Material	Class 1	Area 0.04sq.m

Scheme Ref.	WAITING RESTRICTION PLATES	
Sign Reference	X0.69	'x'—height 20.0
Letter colour	N/A	SIGN FACE
Background	GREY	Width 610mm
Border	N/A	Height 260mm
Material	Class 1	Area 0.16sq.m

Project				WAITING RESTRICTION PLATES			
Title						SIGN SPECIFICATION DRAWINGS	
Drawn By		Scale		Date		Number	
JM		NTS		Jan 2010		X0.69	
Cad Ref				H:\LTS\CAD\Drawings\CadC\WAITING RESTRICTION PLATES			





Scheme Ref.	WAITING RESTRICTION PLATES		Scheme Ref.	WAITING RESTRICTION PLATES	
Sign Reference	X0.70	'x'—height 20.0	Sign Reference	9.2	'x'—height 20.0
Letter colour	BLACK	SIGN FACE	Letter colour	BLACK	SIGN FACE
Background	WHITE	Width 255mm	Background	YELLOW	Width 275mm
Border	BLACK	Height 170mm	Border	BLACK	Height 220mm
Material	Class 1	Area 0.04sq.m	Material	Class 1	Area 0.06sq.m

Scheme Ref.	WAITING RESTRICTION PLATES	
Sign Reference	X0.70	'x'—height 100.0
Letter colour	N/A	SIGN FACE
Background	GREY	Width 2755mm
Border	N/A	Height 1100mm
Material	Class 1	Area 3.03sq.m

Project

WAITING RESTRICTION PLATES

Title

SIGN SPECIFICATION DRAWINGS

Drawn By

JM

Scale

NTS

Date

Jan 2010

Number

Cad Ref

H:\LTS\CAD\Drawings\CadC\WAITING RESTRICTION PLATES

X0.70



Head of Environmental Services
Lindsay Cass.



Scheme Ref.	WAITING RESTRICTION PLATES		Scheme Ref.	WAITING RESTRICTION PLATES	
Sign Reference	9.1	'x'-height 20.0	Sign Reference	X0.71	'x'-height 20.0
Letter colour	BLACK	SIGN FACE	Letter colour	BLACK	SIGN FACE
Background	YELLOW	Width 275mm	Background	WHITE	Width 255mm
Border	BLACK	Height 220mm	Border	BLACK	Height 170mm
Material	Class 1	Area 0.06sq.m	Material	Class 1	Area 0.04sq.m

Scheme Ref.	WAITING RESTRICTION PLATES	
Sign Reference	X0.71	'x'-height 20.0
Letter colour	N/A	SIGN FACE
Background	GREY	Width 550mm
Border	N/A	Height 220mm
Material	Class 1	Area 0.12sq.m

Project WAITING RESTRICTION PLATES


Title SIGN SPECIFICATION DRAWINGS

Drawn By *JM* Scale *NTS* Date *Jan 2010* Number

Cad Ref
H:\LTS\CAD\Drawings\CadC\WAITING RESTRICTION PLATES

X0.71

THE "AT ANY TIME" SIGN
IS NO LONGER LAWFUL
AND NEW SIGNS
CONTAINING IT SHOULD
NOT BE MADE OR
ERECTED

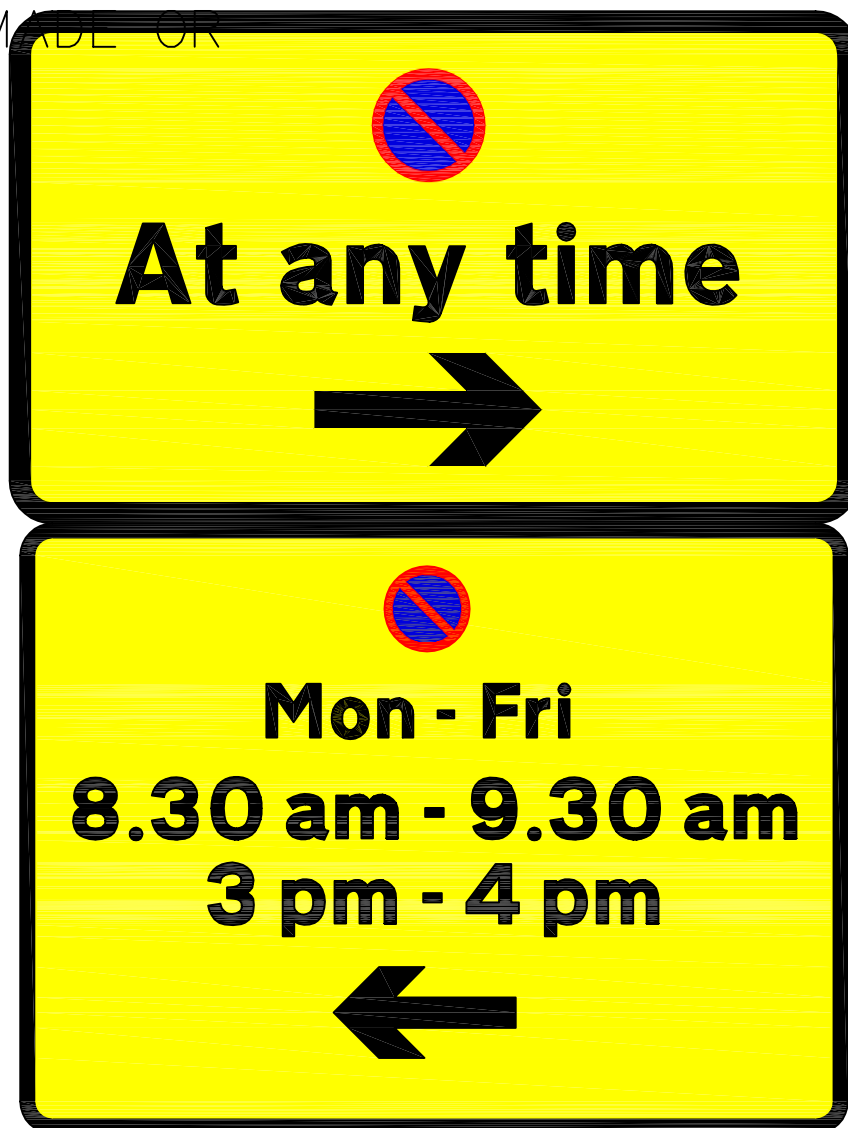

Scheme Ref.	WAITING RESTRICTION PLATES		
Sign Reference	X72	'x'—height	20.0
Letter colour	BLACK	SIGN FACE	
Background	YELLOW	Width	390mm
Border	BLACK	Height	215mm
Material	Class 1	Area	0.16sq.m

Project

WAITING RESTRICTION PLATES

Title

SIGN SPECIFICATION DRAWINGS

Drawn By

DJL

Scale

NTS

Date

2008

Number

X0.72

Cad Ref

H:\LTS\CAD\Drawings\CadC\WAITING RESTRICTION PLATES



Head of Environmental Services
Lindsay Cass



Scheme Ref.	WAITING RESTRICTION PLATES		Scheme Ref.	WAITING RESTRICTION PLATES	
Sign Reference	X0.73	'x'—height 20.0	Sign Reference	X0.73	'x'—height 20.0
Letter colour	BLACK	SIGN FACE	Letter colour	BLACK	SIGN FACE
Background	WHITE	Width 255mm	Background	WHITE	Width 255mm
Border	BLACK	Height 250mm	Border	BLACK	Height 170mm
Material	Class 1	Area 0.06sq.m	Material	Class 1	Area 0.04sq.m

Scheme Ref.	WAITING RESTRICTION PLATES	
Sign Reference	X0.73	'x'—height 20.0
Letter colour	N/A	SIGN FACE
Background	GREY	Width 530mm
Border	N/A	Height 250mm
Material	Class 1	Area 0.13sq.m

Project WAITING RESTRICTION PLATES			
Title SIGN SPECIFICATION DRAWINGS			
Drawn By <i>JM</i>	Scale <i>NTS</i>	Date <i>Jan 2010</i>	Number X0.73
Cad Ref <i>H:\LTS\CAD\Drawings\CadC\WAITING RESTRICTION PLATES</i>			