



GT 46/20/088

ROAD TRAFFIC REGULATION ACT 1984-SECTIONS 64 AND 65

AUTHORISATION OF TRAFFIC SIGNS

The Secretary of State for Transport, in exercise of his powers under Sections 64 and 65 of the Road Traffic Regulation Act 1984 and of all other enabling powers for the purpose of informing road users of the provisions of the Borough of Crewe and Nantwich (Crewe Town Centre) (Prohibition of Waiting) Order 1989 and (Traffic Management) Order 1990 and the Borough of Crewe and Nantwich (Victoria Street Crewe) (Traffic Management) Order 1991, hereby:-

1. authorises the erection at or within 5 metres of the sites indicated by a green cross on the attached plan marked with Department of Transport No GT46/20/088-1 of a traffic sign (hereinafter referred to as "the authorised sign A") which shall conform as to size, colour and character with the variant of the sign shown in Department of Transport drawing WBM 344 shown on the said plan; and

2. authorises the erection throughout the area coloured pink on the said plan of a traffic sign (hereinafter referred to as "the authorised sign B") which shall conform as to size colour and character with the variant of the sign shown in Department of Transport drawing WBM 347 shown on the said plan; and

3. directs that the authorised sign B shall be placed in sufficient numbers to give adequate information to road users of the waiting restrictions in force in the said area coloured pink on the said plan; and

4. also directs that, notwithstanding the provisions of direction 13 of the Traffic Signs Regulations and General Directions 1981 (S.I. 1981/859) the roadmarking shown in diagram 1018 in Schedule 2 to the said Regulations need not be used in conjunction with the authorised sign B within the said area coloured pink on the plan; and



5. authorises the erection at or within 5 metres of the sites indicated by a blue cross on the said plan of a traffic sign (hereinafter referred to as "the authorised sign C") which shall conform as to size, colour and character with the variant of the sign shown in Department of Transport drawing WBM 346 shown on the said plan; and
6. directs, without prejudice to any statutory provision to the like effect, that it is a condition of this authorisation that the erection of the authorised signs A, B and C at or near the said sites shall continue to have effect only until such day as may be appointed by one month's notice given by the Secretary of State in writing to the traffic authority for the removal or alteration of the authorised signs and on that day the said authorisation shall, without prejudice to the giving of any further authorisation or direction, cease to have effect.


The provisions of regulations 8, 15 and 18 of the said Regulations shall apply to the authorised sign A in the same manner as they apply to the sign shown in diagram 617 in Schedule 1 to those Regulations; to the authorised sign B as they apply to the sign shown in diagram 637 in the said Schedule 1 and to the authorised sign C as they apply to the sign shown in diagram 808.1 in the said Schedule 1.

Dated 29/10 1992

Signed by authority of the Secretary of State


A handwritten signature in black ink, appearing to read "Sir Alan Eganell".

A Grade 7 Official of the Department of Transport

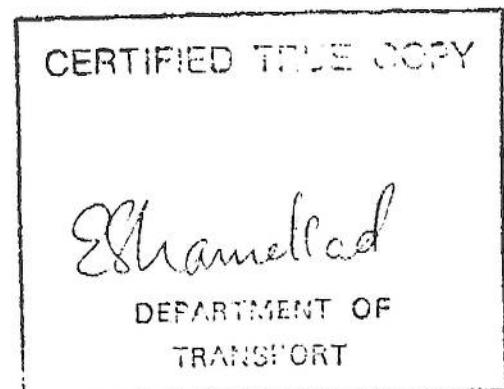



NOTES

1. The legend is from the Transport Heavy alphabet at the x-heights shown.
2. The outlines of the tiles do not form part of the signs.
3. The colours are as follows:—
 Background—White
 Legend, Border and Diagonal Lines—Black
 Symbols—Grey. (No. 693 of BS 381C)
4. The illumination of the sign must accord with the requirements of the current "Traffic Signs Regulations and General Directions" Regulations 15-19; WBM 346 as for diag. 808.1
5. The sign shall comply with the current edition of BS 873.
6. All dimensions are given in millimetres.
7. On WBM 346 the sign WM 619 shown in grey, may be varied to WM 617 by omitting the car and motorcycle.

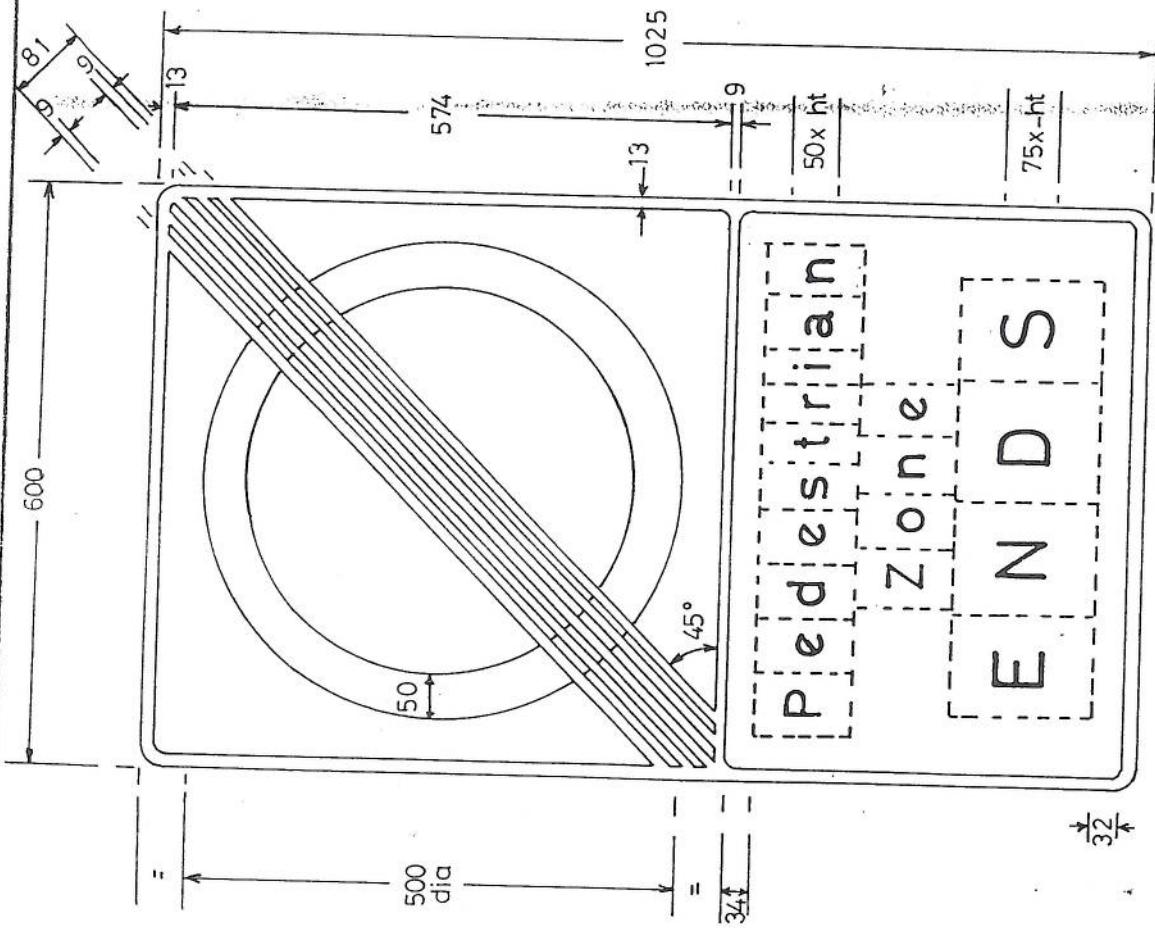

NOTES


1. The legend is from the Transport Heavy alphabet at the x-height shown.
 2. The outlines of the titles do not form part of the sign.
 3. The symbols in the Roundel are proportional to those shown on WM 619.
 4. The colours are as follows:-
- Backgrounds } Upper 2 sections -White
 } Lower section with No Waiting
 restriction-Yellow(N°355 of BS.381C)
- Borders, Legends } -Black
 and Symbols }
- Roundels and Bar on } -Red(N°537 of B.S.381C).
 } No Waiting Roundel }
- No Waiting Roundel Interior-Blue(N°109 of BS.381C).
5. The illumination of the signs must accord with the requirements of the current "Traffic Signs Regulations and General Directions" as they apply to diagrams 619 or 617.
 6. The sign shall comply with the current edition of BS.873.
 7. All dimensions are in millimetres.
 8. For finer dimensions and spacing details see WBM 343.

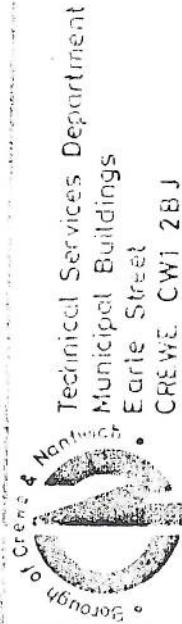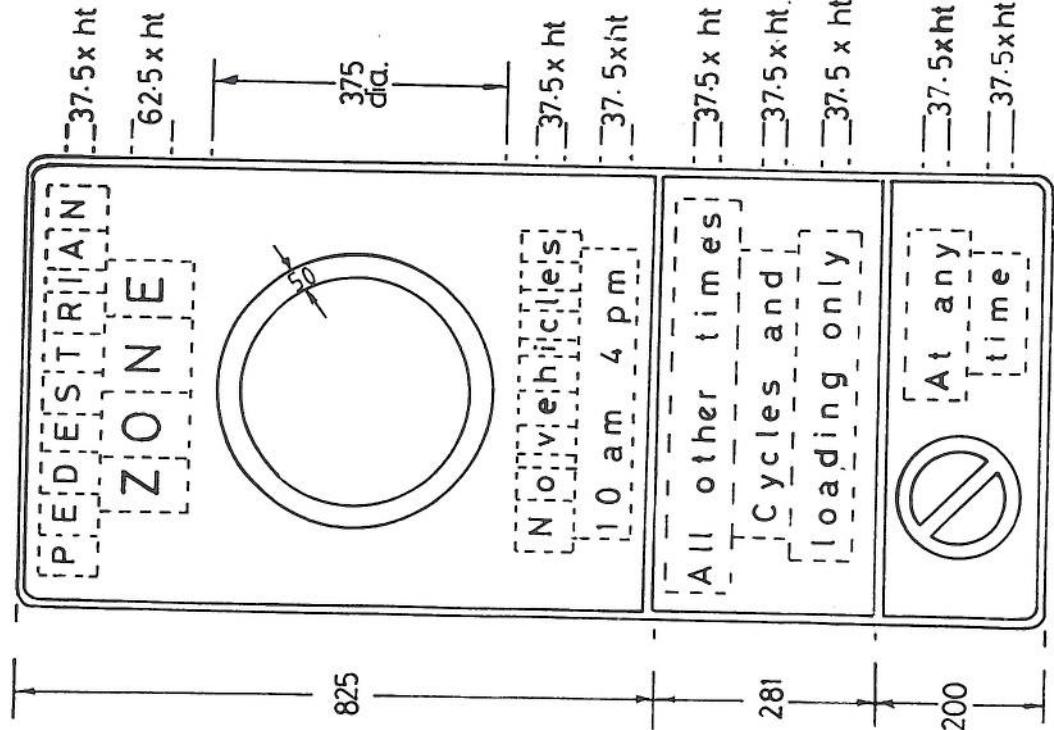

TRAFFIC SIGNS		VARIANT TO
WBM 344		M3
Drawing No	M3	
Date	18/6/92	
		✓ Kirby


NOTES

1. The legend is from the Transport Heavy alphabet at the x-heights shown.
2. The outlines of the tiles do not form part of the sign.
3. The colours are as follows :-
 - Background—Yellow(N° 335 of BS 381C).
 - Background to bottom section with times $\frac{1}{2}$ x-ht.—White } (Table 5 of Borders and Legends—Black } BS 873 Pt 6)
 - Symbol—Red(N° 537 of BS 381C)
 - Inside of symbol—Blue(N° 109 of BS 381C)
4. The illumination of the sign must accord with the requirements of the current "Traffic Signs Regulations and General Directions," Regulations 15-19; WBM 347 as for diag's 637 and 640.
5. The sign shall comply with the current edition of BS 873.
6. All dimensions are given in millimetres.

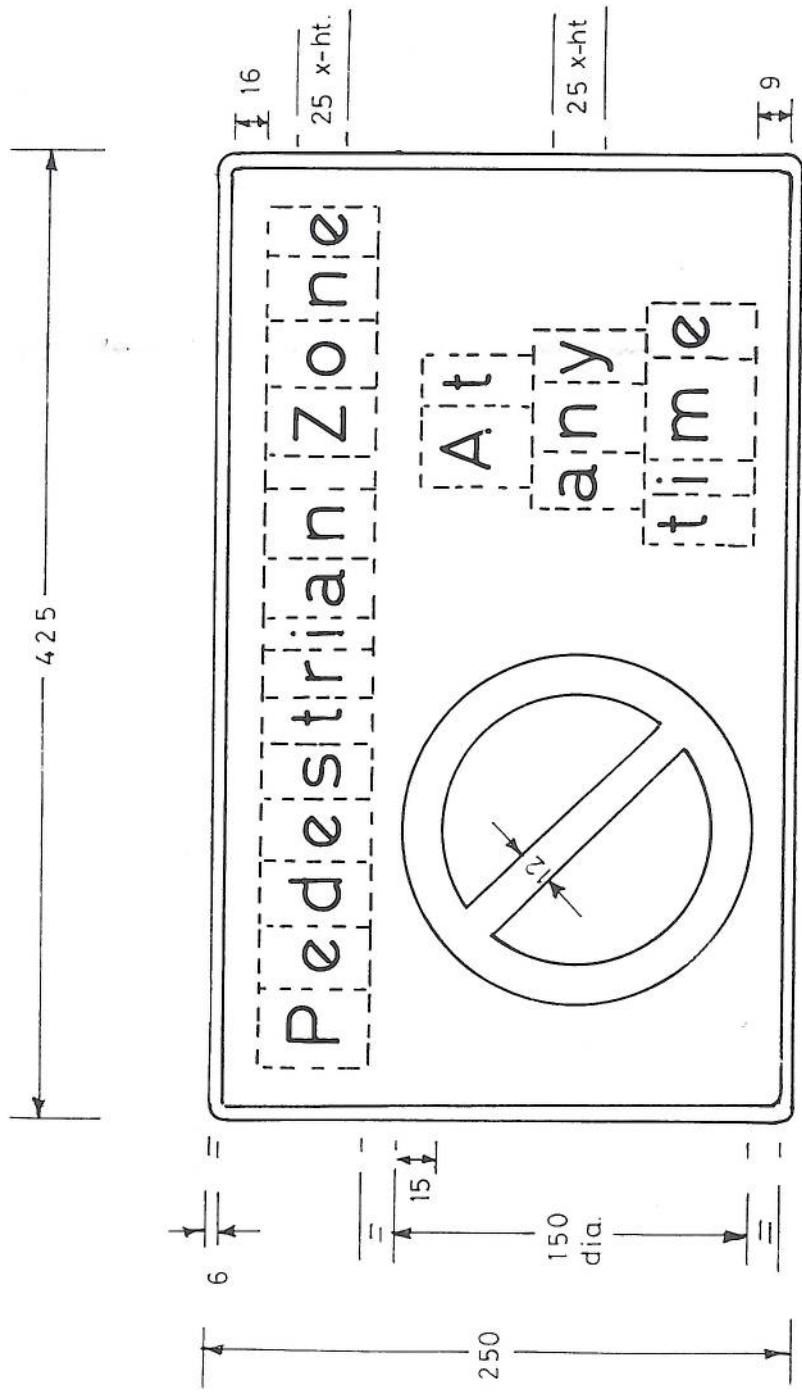


WBM 347

Drawing No	TRAFFIC SIGNS	Paul Thacke
	M1	
Date	9-6-92	
 Technical Services Department Municipal Buildings Earle Street CREWE CW1 2BJ		

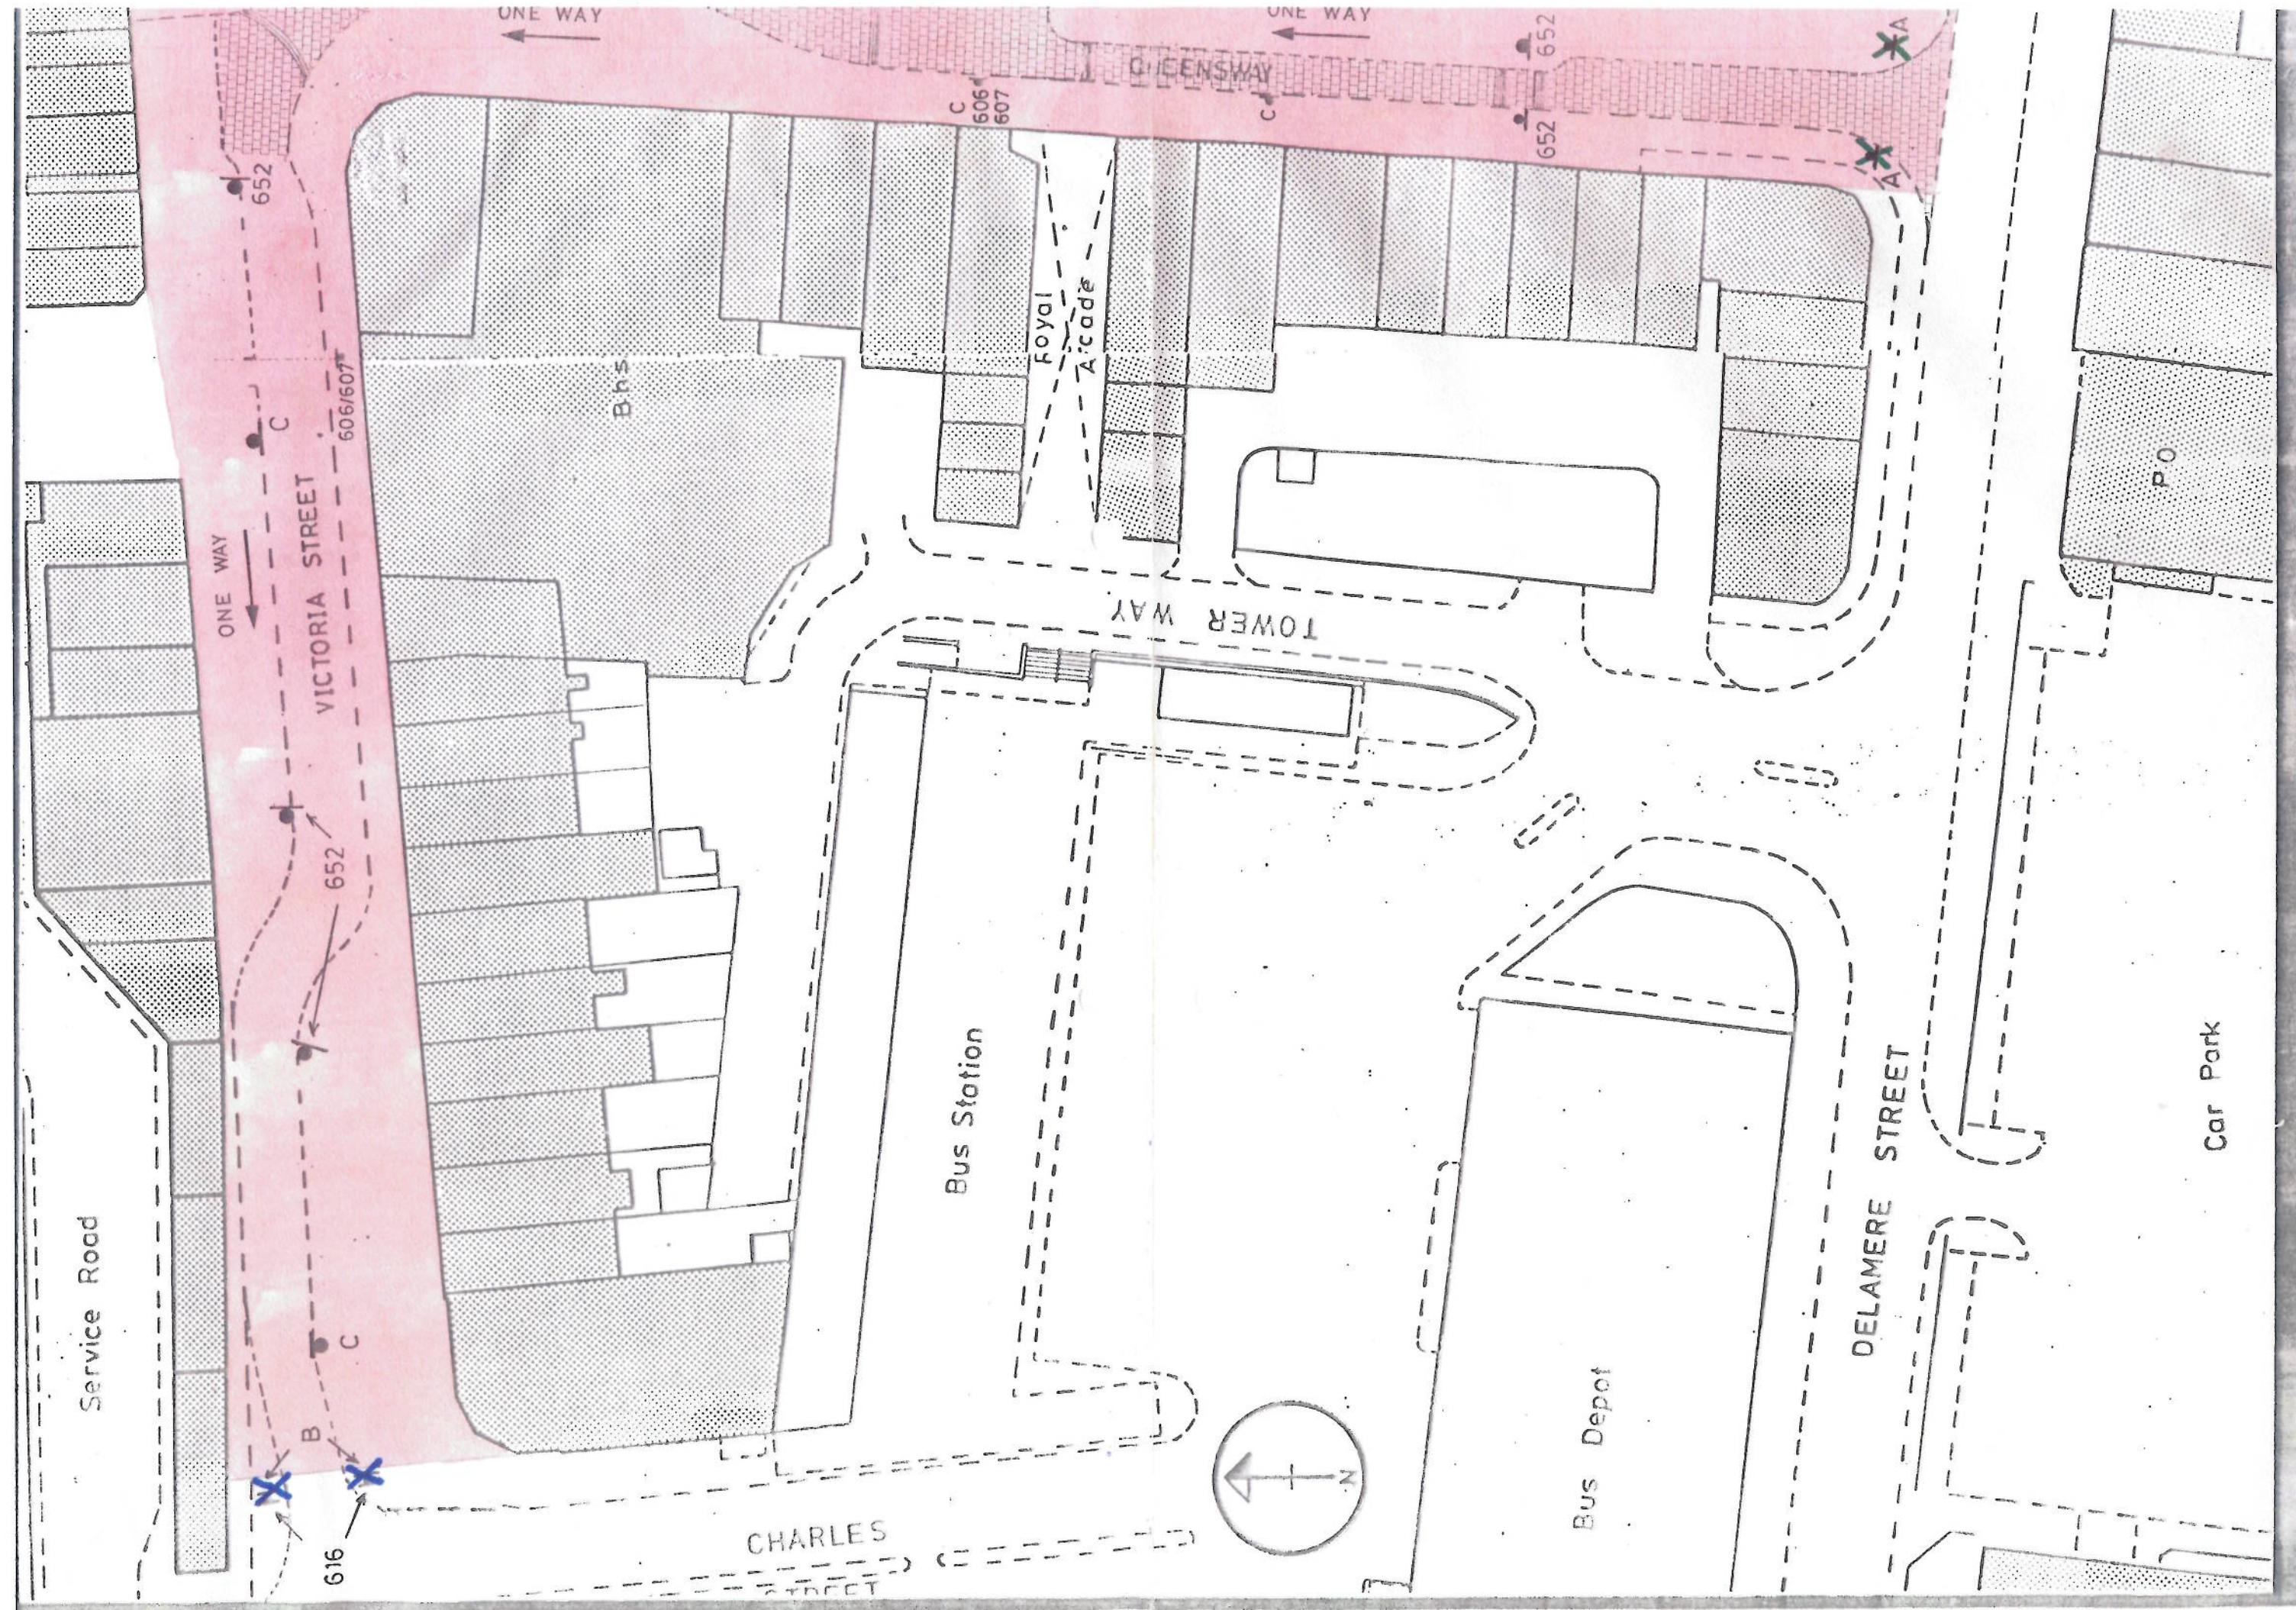

NOTES

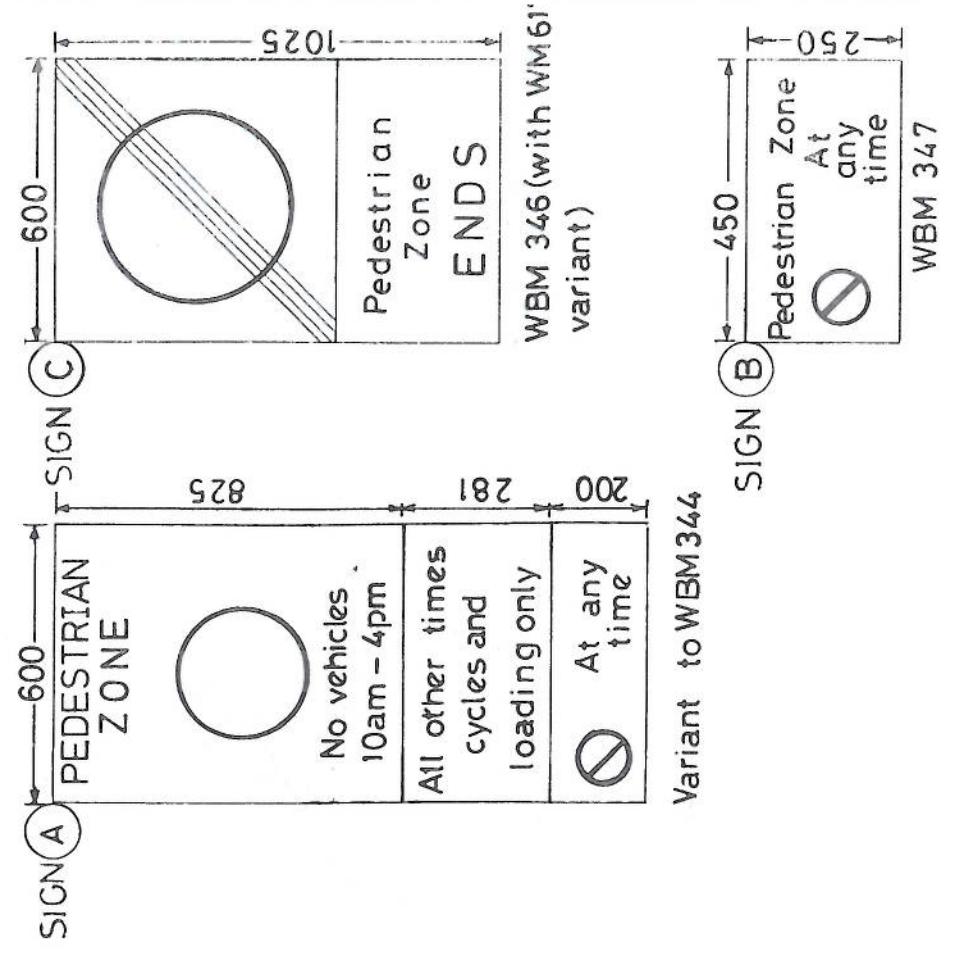

Variant to WBM 344

WBM 347


KEY

— : AREA OF BRICK PAVED CARRIAGEWAY

CREWE TOWN CENTRE PEDESTRIAN ZONE SCHEM QUEENSWAY - DTp - AUTHORISED

652

XA

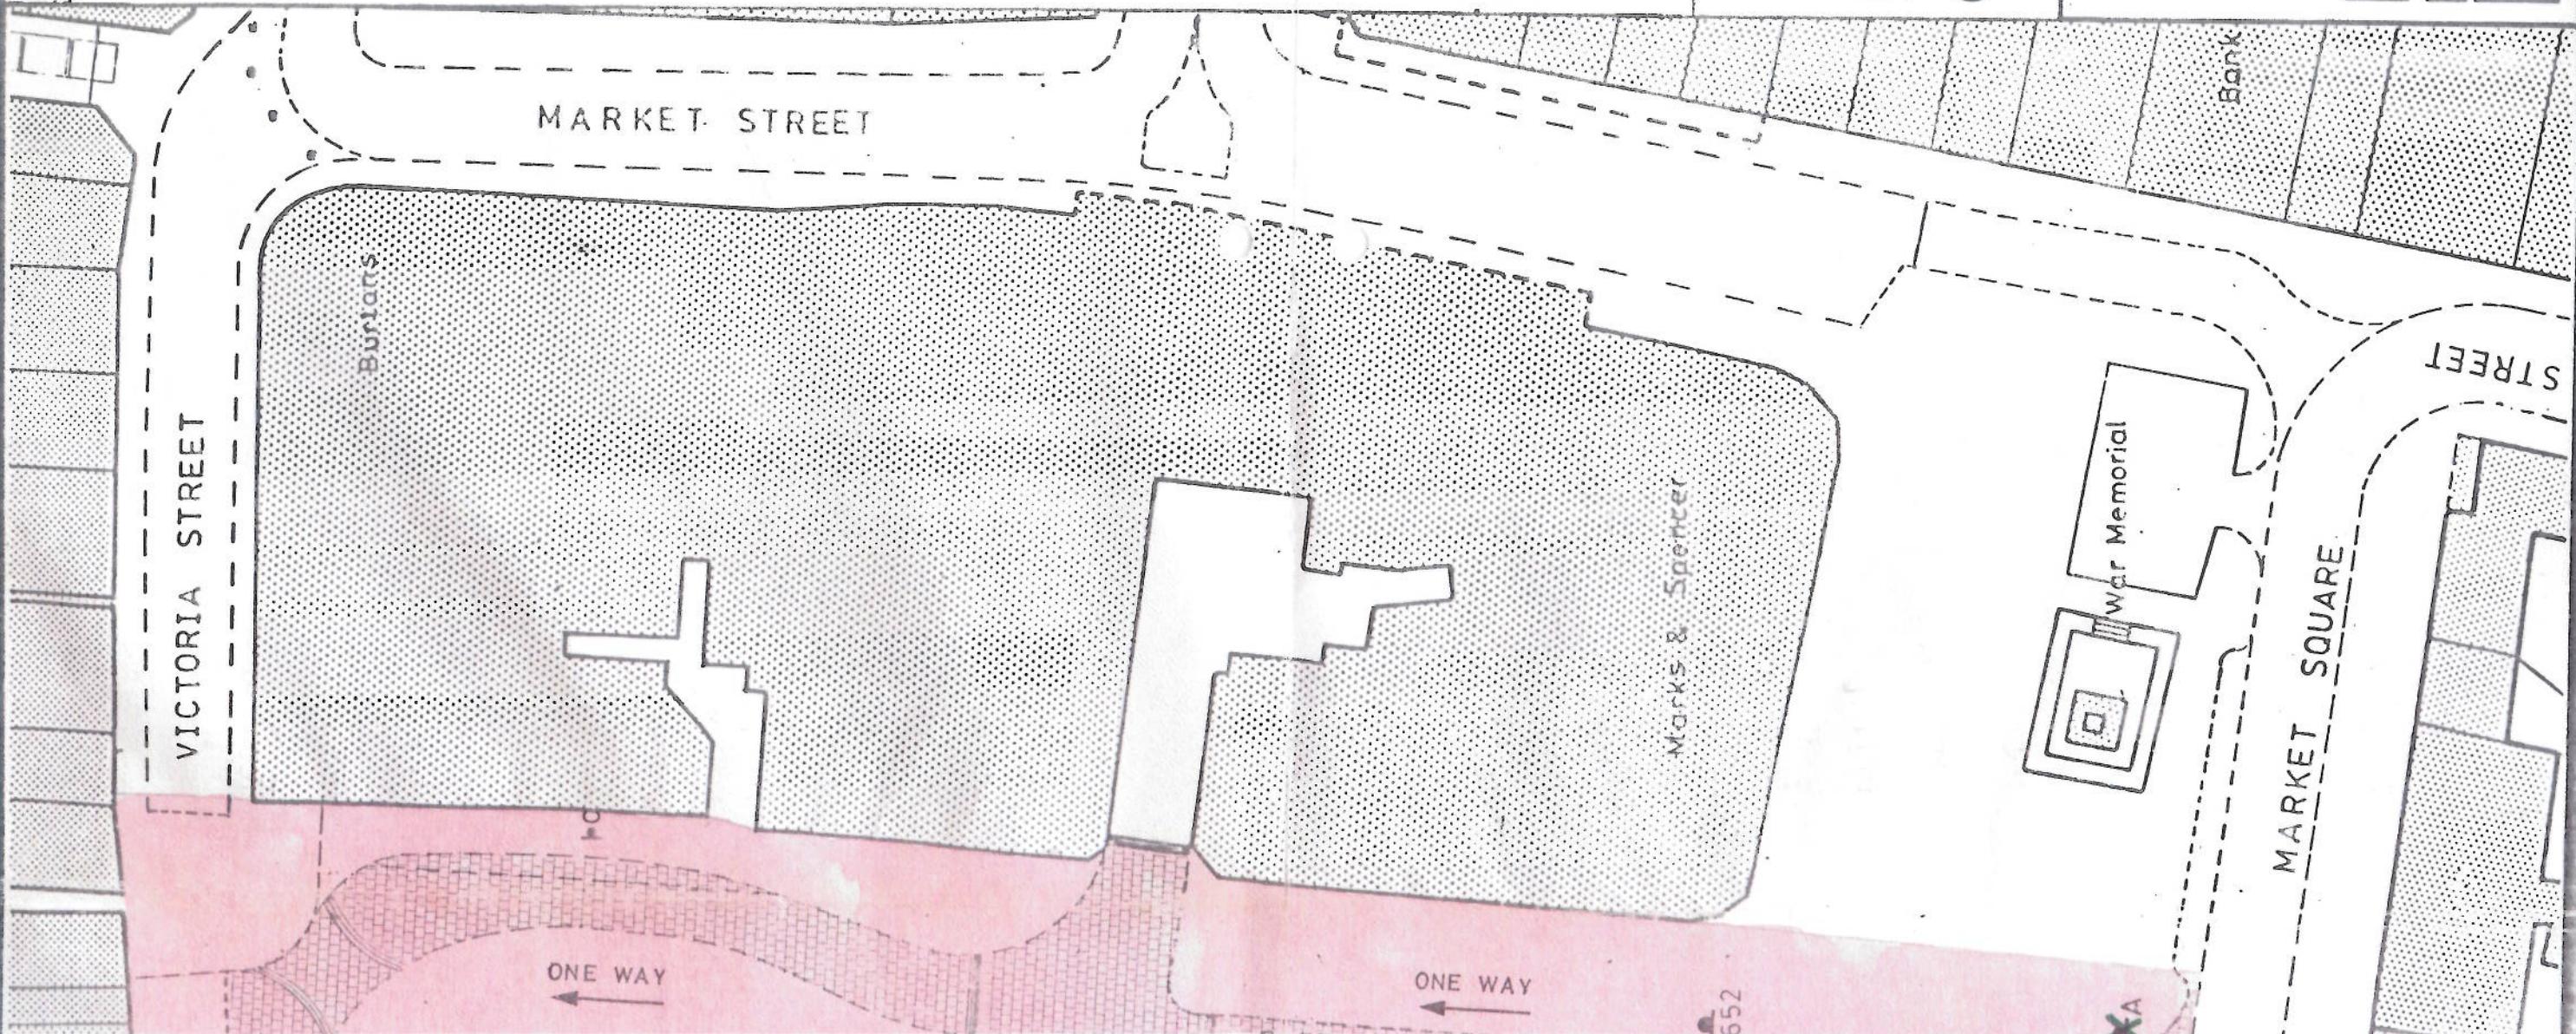

BOROUGH OF CREWE AND NANTWICH
Technical Services Department
Wellington House Delamere Street CREWE CW1 2LG Tel Crewe (0270) 580319
Director Michael Houston
ENGINEERING DIVISION

DRAWN P LAND	CHECKED	TRACED REWORK	DATE 22/1/84
SCALE 1:500	DWG. No.		

