




WAITING RESTRICTION SIGNS

SPECIFICATIONS

JULY 2005




Scheme Ref.	WAITING RESTRICTION PLATES		
Sign Reference	1	'x'-height	20.0
Letter colour	BLACK	SIGN FACE	
Background	YELLOW	Width	260mm
Border	BLACK	Height	130mm
Material	Class-1	Area	0.03sq.m

Project		WAITING RESTRICTION PLATES		 <p>HEAD OF OPERATIONS PETER BARKER B.Eng., D.M.S., C.ENG., M.I.C.E., M.C.I.W.E.M.</p>
Title		SIGN SPECIFICATION DRAWINGS		
Drawn By	Scale	Date	Number	
GAS	NTS	2003	1	
Cad Ref		H:\LTS\CAD\Drawings\CadC\WAITING RESTRICTION PLATES		




Scheme Ref.	WAITING RESTRICTION PLATES		
Sign Reference	1.1	'x'-height	20.0
Letter colour	BLACK	SIGN FACE	
Background	YELLOW	Width	260mm
Border	BLACK	Height	180mm
Material	Class-1	Area	0.05sq.m

Project		WAITING RESTRICTION PLATES		 <p>HEAD OF OPERATIONS PETER BARKER B.Eng., D.M.S., C.ENG., M.I.C.E., M.C.I.W.E.M.</p>
Title		SIGN SPECIFICATION DRAWINGS		
Drawn By	Scale	Date	Number	
GAS	NTS	2003	1.1	
Cad Ref		H:\LTS\CAD\Drawings\CadC\WAITING RESTRICTION PLATES		




Scheme Ref.	WAITING RESTRICTION PLATES		
Sign Reference	1.2	'x'-height	20.0
Letter colour	BLACK	SIGN FACE	
Background	YELLOW	Width	260mm
Border	BLACK	Height	180mm
Material	Class-1	Area	0.05sq.m

Project		WAITING RESTRICTION PLATES		 <p>HEAD OF OPERATIONS PETER BARKER B.Eng., D.M.S., C.ENG., M.I.C.E., M.C.I.W.E.M.</p>
Title		SIGN SPECIFICATION DRAWINGS		
Drawn By	Scale	Date	Number	
GAS	NTS	2004	1.2	
Cad Ref				
H:\LTS\CAD\Drawings\CadC\WAITING RESTRICTION PLATES				




Scheme Ref.	WAITING RESTRICTION PLATES		
Sign Reference	1	'x'-height	20.0
Letter colour	BLACK	SIGN FACE	
Background	YELLOW	Width	330mm
Border	BLACK	Height	175mm
Material	Class-1	Area	0.06sq.m

Project				WAITING RESTRICTION PLATES		 <p>HEAD OF OPERATIONS PETER BARKER B.Eng., D.M.S., C.ENG., M.I.C.E., M.C.I.W.E.M.</p>
Title				SIGN SPECIFICATION DRAWINGS		
Drawn By	Scale	Date	Number	2		
<i>GAS</i>	<i>NTS</i>	<i>2003</i>				
Cad Ref				H:\LTS\CAD\Drawings\CadC\WAITING RESTRICTION PLATES		




Scheme Ref.	WAITING RESTRICTION PLATES		
Sign Reference	2.2	'x'-height	20.0
Letter colour	BLACK	SIGN FACE	
Background	YELLOW	Width	330mm
Border	BLACK	Height	225mm
Material	Class-1	Area	0.07sq.m

Project				WAITING RESTRICTION PLATES	
Title				SIGN SPECIFICATION DRAWINGS	
Drawn By	Scale	Date	Number		
GAS	NTS	2003	2.1		
Cad Ref					
H:\LTS\CAD\Drawings\CadC\WAITING RESTRICTION PLATES			 <p>HEAD OF OPERATIONS PETER BARKER B.Eng., D.M.S., C.ENG., M.I.C.E., M.C.I.W.E.M.</p>		




Scheme Ref.	WAITING RESTRICTION PLATES		
Sign Reference	2.2	'x'-height	20.0
Letter colour	BLACK	SIGN FACE	
Background	YELLOW	Width	330mm
Border	BLACK	Height	225mm
Material	Class-1	Area	0.07sq.m

Project				WAITING RESTRICTION PLATES	
Title				SIGN SPECIFICATION DRAWINGS	
Drawn By	Scale	Date	Number		
GAS	NTS	2003	2.2		
Cad Ref					
H:\LTS\CAD\Drawings\CadC\WAITING RESTRICTION PLATES			 <p>HEAD OF OPERATIONS PETER BARKER B.Eng., D.M.S., C.ENG., M.I.C.E., M.C.I.W.E.M.</p>		




Scheme Ref.	WAITING RESTRICTION PLATES		
Sign Reference	3	'x'-height	20.0
Letter colour	BLACK	SIGN FACE	
Background	YELLOW	Width	270mm
Border	BLACK	Height	175mm
Material	Class-1	Area	0.05sq.m

Project		WAITING RESTRICTION PLATES		 <p>HEAD OF OPERATIONS PETER BARKER B.Eng., D.M.S., C.ENG., M.I.C.E., M.C.I.W.E.M.</p>
Title		SIGN SPECIFICATION DRAWINGS		
Drawn By	Scale	Date	Number	
GAS	NTS	2003	3	
Cad Ref		H:\LTS\CAD\Drawings\CadC\WAITING RESTRICTION PLATES		




Scheme Ref. WAITING RESTRICTION PLATES			
Sign Reference4		'x'-height	20.0
Letter colour	BLACK	SIGN FACE	
Background	YELLOW	Width	270mm
Border	BLACK	Height	175mm
Material	Class-1	Area	0.05sq.m

Project		WAITING RESTRICTION PLATES		 <p>HEAD OF OPERATIONS PETER BARKER B.Eng., D.M.S., C.ENG., M.I.C.E., M.C.I.W.E.M.</p>
Title		SIGN SPECIFICATION DRAWINGS		
Drawn By	Scale	Date	Number	
GAS	NTS	2003	4	
Cad Ref		H:\LTS\CAD\Drawings\CadC\WAITING RESTRICTION PLATES		




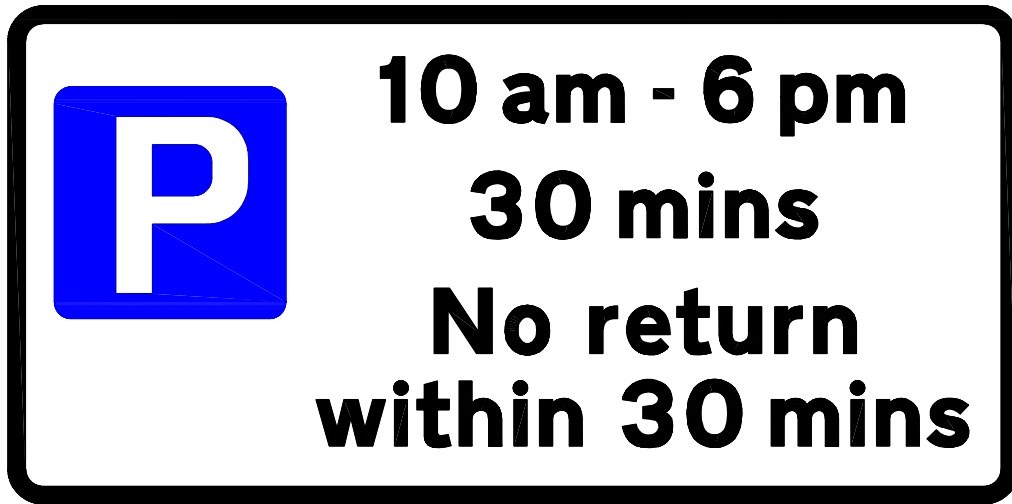
Scheme Ref. WAITING RESTRICTION PLATES			
Sign Reference	5	'x'-height	20.0
Letter colour	BLACK	SIGN FACE	
Background	YELLOW	Width	270mm
Border	BLACK	Height	130mm
Material	Class-1	Area	0.04sq.m

Project		WAITING RESTRICTION PLATES		 <p>HEAD OF OPERATIONS PETER BARKER B.Eng., D.M.S., C.ENG., M.I.C.E., M.C.I.W.E.M.</p>
Title		SIGN SPECIFICATION DRAWINGS		
Drawn By	Scale	Date	Number	
GAS	NTS	2003	5	
Cad Ref		H:\LTS\CAD\Drawings\CadC\WAITING RESTRICTION PLATES		



Scheme Ref.	WAITING RESTRICTION PLATES		
Sign Reference	6	'x'-height	20.0
Letter colour	BLACK	SIGN FACE	
Background	YELLOW	Width	270mm
Border	BLACK	Height	130mm
Material	Class-1	Area	0.04sq.m


Project		WAITING RESTRICTION PLATES		 <p>HEAD OF OPERATIONS PETER BARKER B.Eng., D.M.S., C.ENG., M.I.C.E., M.C.I.W.E.M.</p>
Title		SIGN SPECIFICATION DRAWINGS		
Drawn By	Scale	Date	Number	
GAS	NTS	2003	6	
Cad Ref		H:\LTS\CAD\Drawings\CadC\WAITING RESTRICTION PLATES		



Scheme Ref.	WAITING RESTRICTION PLATES		
Sign Reference	7	'x'-height	20.0
Letter colour	BLACK	SIGN FACE	
Background	WHITE	Width	435mm
Border	BLACK	Height	215mm
Material	Class-1	Area	0.09sq.m


Project				WAITING RESTRICTION PLATES	
Title				SIGN SPECIFICATION DRAWINGS	
Drawn By	Scale	Date	Number		
GAS	NTS	2003	7		
Cad Ref					
H:\LTS\CAD\Drawings\CadC\WAITING RESTRICTION PLATES					

HEAD OF OPERATIONS
PETER BARKER B.Eng., D.M.S., C.ENG., M.I.C.E., M.C.I.W.E.M.

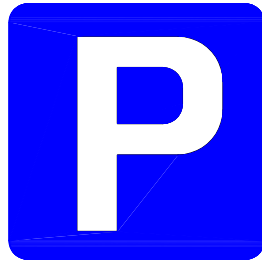


**24 hours
No return
within 1 hour
1 April - 30 September**

Scheme Ref.	WAITING RESTRICTION PLATES		
Sign Reference	8	'x'-height	20.0
Letter colour	BLACK	SIGN FACE	
Background	WHITE	Width	465mm
Border	BLACK	Height	215mm
Material	Class-1	Area	0.10sq.m

Project		WAITING RESTRICTION PLATES		 HE PETER BARKER B.En
Title		SIGN SPECIFICATION DRAWINGS		
Drawn By <i>GAS</i>	Scale <i>NTS</i>	Date <i>2003</i>	Number 8	
Cad Ref <i>H:\LTS\CAD\Drawings\CadC\WAITING RESTRICTION PLATES</i>				




Scheme Ref. WAITING RESTRICTION PLATES			
Sign Reference	9	'x'-height	20.0
Letter colour	BLACK	SIGN FACE	
Background	Yellow/White	Width	280mm
Border	BLACK	Height	150mm
Material	Class-1	Area	0.04sq.m

Project		WAITING RESTRICTION PLATES		 <p>HEAD OF OPERATIONS PETER BARKER B.Eng., D.M.S., C.ENG., M.I.C.E., M.C.I.W.E.M.</p>
Title		SIGN SPECIFICATION DRAWINGS		
Drawn By	Scale	Date	Number	
GAS	NTS	2003	9	
Cad Ref		H:\LTS\CAD\Drawings\CadC\WAITING RESTRICTION PLATES		




Scheme Ref.	WAITING RESTRICTION PLATES		
Sign Reference	9.1	'x'-height	20.0
Letter colour	BLACK	SIGN FACE	
Background	Yellow/White	Width	280mm
Border	BLACK	Height	200mm
Material	Class-1	Area	0.06sq.m

Project		WAITING RESTRICTION PLATES		 <p>HEAD OF OPERATIONS PETER BARKER B.Eng., D.M.S., C.ENG., M.I.C.E., M.C.I.W.E.M.</p>
Title		SIGN SPECIFICATION DRAWINGS		
Drawn By	Scale	Date	Number	
GAS	NTS	2003	9.1	
Cad Ref		H:\LTS\CAD\Drawings\CadC\WAITING RESTRICTION PLATES		



Scheme Ref.	WAITING RESTRICTION PLATES		
Sign Reference	9.2	'x'-height	20.0
Letter colour	BLACK	SIGN FACE	
Background	Yellow/White	Width	280mm
Border	BLACK	Height	200mm
Material	Class-1	Area	0.06sq.m

Project		WAITING RESTRICTION PLATES		 <p>HEAD OF OPERATIONS PETER BARKER B.Eng., D.M.S., C.ENG., M.I.C.E., M.C.I.W.E.M.</p>
Title		SIGN SPECIFICATION DRAWINGS		
Drawn By	Scale	Date	Number	
GAS	NTS	2003	9.2	
Cad Ref		H:\LTS\CAD\Drawings\CadC\WAITING RESTRICTION PLATES		



Scheme Ref.	WAITING RESTRICTION PLATES		
Sign Reference	10	'x'-height	20.0
Letter colour	BLACK	SIGN FACE	
Background	YELLOW	Width	250mm
Border	BLACK	Height	130mm
Material	Class-1	Area	0.03sq.m


Project				WAITING RESTRICTION PLATES	
Title				SIGN SPECIFICATION DRAWINGS	
Drawn By	Scale	Date	Number		
GAS	NTS	2004	10		
Cad Ref					
H:\LTS\CAD\Drawings\CadC\WAITING RESTRICTION PLATES					

Christchurch
...where time is pleasant

HEAD OF OPERATIONS
PETER BARKER B.Eng., D.M.S., C.ENG., M.I.C.E., M.C.I.W.E.M.




Scheme Ref.	WAITING RESTRICTION PLATES		
Sign Reference	10.1	'x'-height	20.0
Letter colour	BLACK	SIGN FACE	
Background	YELLOW	Width	250mm
Border	BLACK	Height	180mm
Material	Class-1	Area	0.05sq.m

Project		WAITING RESTRICTION PLATES		 <p>HEAD OF OPERATIONS PETER BARKER B.Eng., D.M.S., C.ENG., M.I.C.E., M.C.I.W.E.M.</p>
Title		SIGN SPECIFICATION DRAWINGS		
Drawn By	Scale	Date	Number	
GAS	NTS	2004	10.1	
Cad Ref		H:\LTS\CAD\Drawings\CadC\WAITING RESTRICTION PLATES		



Scheme Ref.	WAITING RESTRICTION PLATES		
Sign Reference	10.2	'x'-height	20.0
Letter colour	BLACK	SIGN FACE	
Background	YELLOW	Width	250mm
Border	BLACK	Height	180mm
Material	Class-1	Area	0.05sq.m

Project		WAITING RESTRICTION PLATES		 <p>HEAD OF OPERATIONS PETER BARKER B.Eng., D.M.S., C.ENG., M.I.C.E., M.C.I.W.E.M.</p>
Title		SIGN SPECIFICATION DRAWINGS		
Drawn By	Scale	Date	Number	
GAS	NTS	2004	10.2	
Cad Ref		H:\LTS\CAD\Drawings\CadC\WAITING RESTRICTION PLATES		



Scheme Ref. WAITING RESTRICTION PLATES			
Sign Reference	11	'x'-height	20.0
Letter colour	BLACK	SIGN FACE	
Background	YELLOW	Width	250mm
Border	BLACK	Height	130mm
Material	Class-1	Area	0.03sq.m

Project				WAITING RESTRICTION PLATES	
Title				SIGN SPECIFICATION DRAWINGS	
Drawn By	Scale	Date	Number		
GAS	NTS	2004	11		
Cad Ref					
H:\LTS\CAD\Drawings\CadC\WAITING RESTRICTION PLATES					

Christchurch
...where time is pleasant


HEAD OF OPERATIONS
PETER BARKER B.Eng., D.M.S., C.ENG., M.I.C.E., M.C.I.W.E.M.



Scheme Ref.	WAITING RESTRICTION PLATES	
Sign Reference	11.1	'x'-height 20.0
Letter colour	BLACK	SIGN FACE
Background	YELLOW	Width 270mm
Border	BLACK	Height 180mm
Material	Class 1	Area 0.05sq.m

Project				WAITING RESTRICTION PLATES	
Title				SIGN SPECIFICATION DRAWINGS	
Drawn By	Scale	Date	Number		
DJL	NTS	2005	11.1		
Cad Ref			HEAD OF OPERATIONS		
H:\LTS\CAD\Drawings\CadC\WAITING RESTRICTION PLATES			PETER BARKER B.Eng., D.M.S., C.ENG., M.I.C.E., M.C.I.W.E.M.		



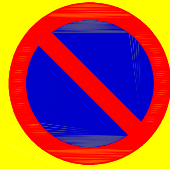

At any time

**No loading
10 am - 3 pm**

Scheme Ref.	WAITING RESTRICTION PLATES		
Sign Reference	12	'x'-height	20.0
Letter colour	BLACK	SIGN FACE	
Background	Yellow/White	Width	295mm
Border	BLACK	Height	235mm
Material	Class-1	Area	0.07sq.m

Project
WAITING RESTRICTION PLATES

Title
SIGN SPECIFICATION DRAWINGS

Drawn By
GAS

Scale
NTS

Date
2004

Number
12

Cad Ref
H:\LTS\CAD\Drawings\CadC\WAITING RESTRICTION PLATES

Christchurch
...where time is pleasant

HEAD OF OPERATIONS
PETER BARKER B.Eng., D.M.S., C.ENG., M.I.C.E., M.C.I.W.E.M.



Scheme Ref.	WAITING RESTRICTION PLATES		
Sign Reference	12.1	'x'-height	20.0
Letter colour	BLACK	SIGN FACE	
Background	Yellow/White	Width	295mm
Border	BLACK	Height	295mm
Material	Class-1	Area	0.09sq.m


Project				WAITING RESTRICTION PLATES	
Title				SIGN SPECIFICATION DRAWINGS	
Drawn By	Scale	Date	Number		
GAS	NTS	2003	12.1		
Cad Ref					
H:\LTS\CAD\Drawings\CadC\WAITING RESTRICTION PLATES					

Christchurch
...where time is pleasant

HEAD OF OPERATIONS
PETER BARKER B.Eng., D.M.S., C.ENG., M.I.C.E., M.C.I.W.E.M.



Scheme Ref.	WAITING RESTRICTION PLATES		
Sign Reference	12.2	'x'-height	20.0
Letter colour	BLACK	SIGN FACE	
Background	Yellow/White	Width	275mm
Border	BLACK	Height	290mm
Material	Class-1	Area	0.08sq.m

Project		WAITING RESTRICTION PLATES		 <p>HEAD OF OPERATIONS PETER BARKER B.Eng., D.M.S., C.ENG., M.I.C.E., M.C.I.W.E.M.</p>
Title		SIGN SPECIFICATION DRAWINGS		
Drawn By	Scale	Date	Number	
GAS	NTS	2004	12.2	
Cad Ref		H:\LTS\CAD\Drawings\CadC\WAITING RESTRICTION PLATES		



Scheme Ref.	WAITING RESTRICTION PLATES		
Sign Reference	13	'x'-height	20.0
Letter colour	BLACK	SIGN FACE	
Background	Yellow/White	Width	260mm
Border	BLACK	Height	235mm
Material	Class-1	Area	0.06sq.m

Project				WAITING RESTRICTION PLATES	
Title				SIGN SPECIFICATION DRAWINGS	
Drawn By	Scale	Date	Number		
GAS	NTS	2003	13		
Cad Ref					
H:\LTS\CAD\Drawings\CadC\WAITING RESTRICTION PLATES					

Christchurch
...where time is pleasant

HEAD OF TECHNICAL SERVICES
PETER BARKER B.Eng., D.M.S., C.ENG., M.I.C.E., M.C.I.W.E.M.



Scheme Ref.	WAITING RESTRICTION PLATES		
Sign Reference	13.1	'x'-height	20.0
Letter colour	BLACK	SIGN FACE	
Background	Yellow/White	Width	260mm
Border	BLACK	Height	290mm
Material	Class-1	Area	0.08sq.m

Project				WAITING RESTRICTION PLATES	
Title				SIGN SPECIFICATION DRAWINGS	
Drawn By	Scale	Date	Number		
GAS	NTS	2003	13.1		
Cad Ref					
H:\LTS\CAD\Drawings\CadC\WAITING RESTRICTION PLATES					


Christchurch
...where time is pleasant

HEAD OF OPERATIONS
 PETER BARKER B.Eng., D.M.S., C.ENG., M.I.C.E., M.C.I.W.E.M.



At any time

**No loading
at any time**

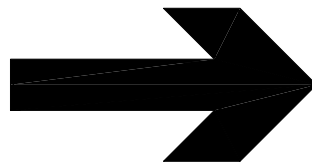

Scheme Ref.	WAITING RESTRICTION PLATES		
Sign Reference	13.2	'x'-height	20.0
Letter colour	BLACK	SIGN FACE	
Background	Yellow/White	Width	260mm
Border	BLACK	Height	290mm
Material	Class-1	Area	0.08sq.m

Project
WAITING RESTRICTION PLATES

Title
SIGN SPECIFICATION DRAWINGS


Drawn By <i>GAS</i>	Scale <i>NTS</i>	Date <i>2003</i>	Number
------------------------	---------------------	---------------------	--------

Cad Ref <i>H:\LTS\CAD\Drawings\CadC\WAITING RESTRICTION PLATES</i>	13.2
---	-------------

Christchurch
...where time is pleasant

HEAD OF OPERATIONS
PETER BARKER B.Eng., D.M.S., C.ENG., M.I.C.E., M.C.I.W.E.M.

No loading at any time

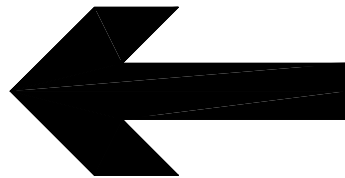

Scheme Ref.	WAITING RESTRICTION PLATES		
Sign Reference	13.3	'x'-height	20
Letter colour	BLACK	SIGN FACE	
Background	WHITE	Width	255mm
Border	BLACK	Height	175mm
Material	Class 1	Area	0.04sq.m

Project
WAITING RESTRICTION PLATES

Title
SIGN SPECIFICATION DRAWINGS


Drawn By <i>DJL</i>	Scale <i>NTS</i>	Date <i>2004</i>	Number 13.3
------------------------	---------------------	---------------------	-----------------------

Cad Ref
H:\LTS\CAD\Drawings\CadC\WAITING RESTRICTION PLATES

Christchurch
...where time is pleasant

HEAD OF OPERATIONS
PETER BARKER B.Eng., D.M.S., C.ENG., M.I.C.E., M.C.I.W.E.M.

No loading at any time

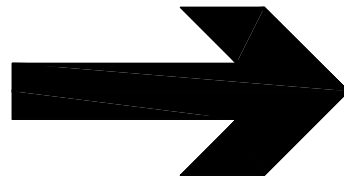

Scheme Ref.	WAITING RESTRICTION PLATES		
Sign Reference	13.4	'x'-height	20
Letter colour	BLACK	SIGN FACE	
Background	WHITE	Width	255mm
Border	BLACK	Height	175mm
Material	Class 1	Area	0.04sq.m

Project
WAITING RESTRICTION PLATES

Title
SIGN SPECIFICATION DRAWINGS

Drawn By <i>DJL</i>	Scale <i>NTS</i>	Date <i>2004</i>	Number 13.4
------------------------	---------------------	---------------------	-----------------------

Cad Ref
H:\LTS\CAD\Drawings\CadC\WAITING RESTRICTION PLATES



HEAD OF OPERATIONS
PETER BARKER B.Eng., D.M.S., C.ENG., M.I.C.E., M.C.I.W.E.M.




Scheme Ref.	WAITING RESTRICTION PLATES		
Sign Reference	14	'x'-height	20.0
Letter colour	BLACK	SIGN FACE	
Background	YELLOW	Width	290mm
Border	BLACK	Height	205mm
Material	Class-1	Area	0.06sq.m

Project				WAITING RESTRICTION PLATES	
Title				SIGN SPECIFICATION DRAWINGS	
Drawn By	Scale	Date	Number		
GAS	NTS	2003	14		
Cad Ref					
H:\LTS\CAD\Drawings\CadC\WAITING RESTRICTION PLATES					

HEAD OF OPERATIONS
PETER BARKER B.Eng., D.M.S., C.ENG., M.I.C.E., M.C.I.W.E.M.



Scheme Ref.	WAITING RESTRICTION PLATES		
Sign Reference	15	'x'-height	20.0
Letter colour	BLACK	SIGN FACE	
Background	YELLOW	Width	260mm
Border	BLACK	Height	130mm
Material	Class-1	Area	0.03sq.m

Project		WAITING RESTRICTION PLATES		 <p>HEAD OF OPERATIONS PETER BARKER B.Eng., D.M.S., C.ENG., M.I.C.E., M.C.I.W.E.M.</p>
Title		SIGN SPECIFICATION DRAWINGS		
Drawn By	Scale	Date	Number	
GAS	NTS	2004	15	
Cad Ref		H:\LTS\CAD\Drawings\CadC\WAITING RESTRICTION PLATES		



1 Apr - 30 Sept
10 am - 7 pm
1 hour

Scheme Ref.	WAITING RESTRICTION PLATES		
Sign Reference	16	'x'-height	20.0
Letter colour	BLACK	SIGN FACE	
Background	WHITE	Width	440mm
Border	BLACK	Height	170mm
Material	Class-1	Area	0.07sq.m

Project
WAITING RESTRICTION PLATES

Title
SIGN SPECIFICATION DRAWINGS

Drawn By
GAS

Scale
NTS

Date
2003

Number
16


Cad Ref
H:\LTS\CAD\Drawings\CadC\WAITING RESTRICTION PLATES

Christchurch
...where time is pleasant

HEAD OF OPERATIONS
PETER BARKER B.Eng., D.M.S., C.ENG., M.I.C.E., M.C.I.W.E.M.




Scheme Ref.	WAITING RESTRICTION PLATES		
Sign Reference	17	'x'-height	20.0
Letter colour	BLACK	SIGN FACE	
Background	YELLOW	Width	340mm
Border	BLACK	Height	180mm
Material	Class-1	Area	0.06sq.m

Project				WAITING RESTRICTION PLATES	
Title				SIGN SPECIFICATION DRAWINGS	
Drawn By	Scale	Date	Number		
GAS	NTS	2003	17		
Cad Ref					
H:\LTS\CAD\Drawings\CadC\WAITING RESTRICTION PLATES			 <p>HEAD OF OPERATIONS PETER BARKER B.Eng., D.M.S., C.ENG., M.I.C.E., M.C.I.W.E.M.</p>		




Scheme Ref.	WAITING RESTRICTION PLATES		
Sign Reference	17.1	'x'-height	20.0
Letter colour	BLACK	SIGN FACE	
Background	YELLOW	Width	340mm
Border	BLACK	Height	230mm
Material	Class-1	Area	0.08sq.m

Project		WAITING RESTRICTION PLATES		 <p>HEAD OF OPERATIONS PETER BARKER B.Eng., D.M.S., C.ENG., M.I.C.E., M.C.I.W.E.M.</p>
Title		SIGN SPECIFICATION DRAWINGS		
Drawn By	Scale	Date	Number	
GAS	NTS	2003	17.1	
Cad Ref		H:\LTS\CAD\Drawings\CadC\WAITING RESTRICTION PLATES		




Scheme Ref.	WAITING RESTRICTION PLATES		
Sign Reference	17.2	'x'-height	20.0
Letter colour	BLACK	SIGN FACE	
Background	YELLOW	Width	340mm
Border	BLACK	Height	230mm
Material	Class-1	Area	0.08sq.m

Project		WAITING RESTRICTION PLATES		 <p>HEAD OF OPERATIONS PETER BARKER B.Eng., D.M.S., C.ENG., M.I.C.E., M.C.I.W.E.M.</p>
Title		SIGN SPECIFICATION DRAWINGS		
Drawn By	Scale	Date	Number	
GAS	NTS	2003	17.2	
Cad Ref				
H:\LTS\CAD\Drawings\CadC\WAITING RESTRICTION PLATES				




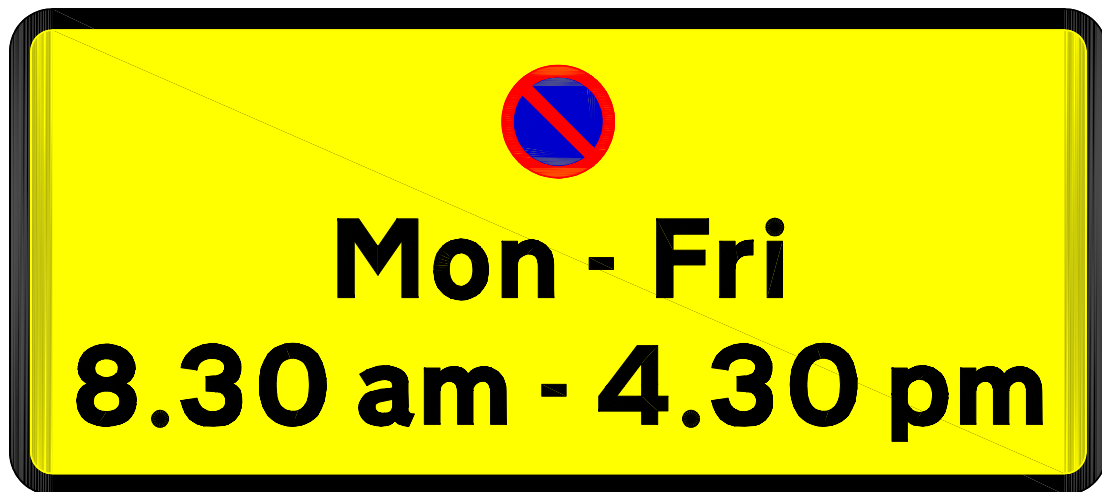
Scheme Ref.	WAITING RESTRICTION PLATES		
Sign Reference	18	'x'-height	20.0
Letter colour	BLACK	SIGN FACE	
Background	YELLOW	Width	265mm
Border	BLACK	Height	130mm
Material	Class-1	Area	0.03sq.m

Project		WAITING RESTRICTION PLATES		 <p>HEAD OF OPERATIONS PETER BARKER B.Eng., D.M.S., C.ENG., M.I.C.E., M.C.I.W.E.M.</p>
Title		SIGN SPECIFICATION DRAWINGS		
Drawn By	Scale	Date	Number	
GAS	NTS	2003	18	
Cad Ref		H:\LTS\CAD\Drawings\CadC\WAITING RESTRICTION PLATES		




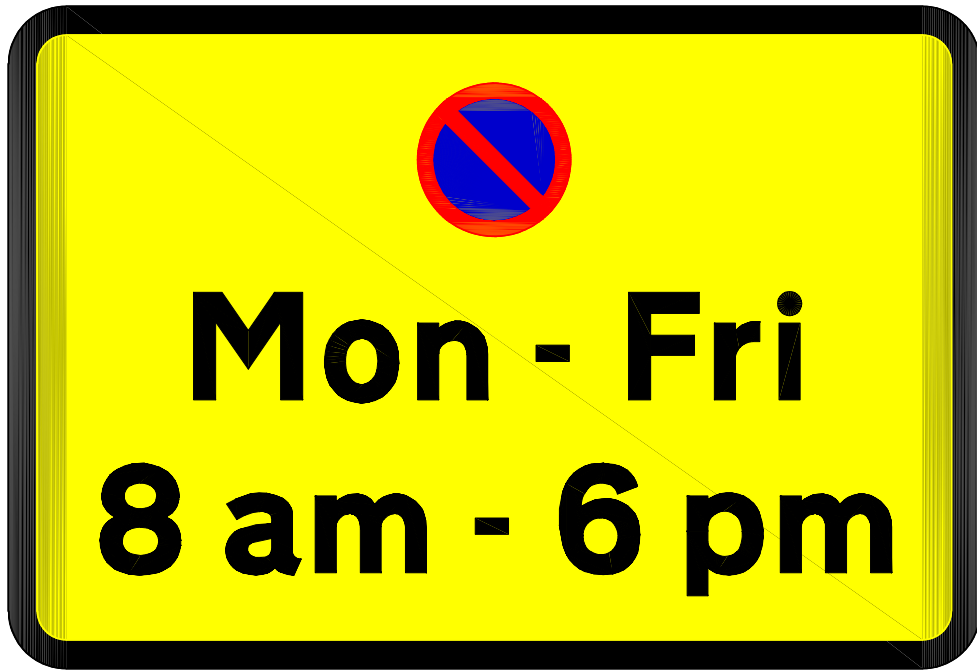
Scheme Ref.	WAITING RESTRICTION PLATES		
Sign Reference	19	'x'-height	20.0
Letter colour	BLACK	SIGN FACE	
Background	YELLOW	Width	275mm
Border	BLACK	Height	175mm
Material	Class-1	Area	0.05sq.m

Project		WAITING RESTRICTION PLATES		 <p>HEAD OF OPERATIONS PETER BARKER B.Eng., D.M.S., C.ENG., M.I.C.E., M.C.I.W.E.M.</p>
Title		SIGN SPECIFICATION DRAWINGS		
Drawn By	Scale	Date	Number	
GAS	NTS	2003	19	
Cad Ref		H:\LTS\CAD\Drawings\CadC\WAITING RESTRICTION PLATES		



Scheme Ref.	WAITING RESTRICTION PLATES		
Sign Reference	20	'x'-height	20.0
Letter colour	BLACK	SIGN FACE	
Background	YELLOW	Width	390mm
Border	BLACK	Height	175mm
Material	Class-1	Area	0.07sq.m

Project		WAITING RESTRICTION PLATES		 <p>HEAD OF OPERATIONS PETER BARKER B.Eng., D.M.S., C.ENG., M.I.C.E., M.C.I.W.E.M.</p>
Title		SIGN SPECIFICATION DRAWINGS		
Drawn By	Scale	Date	Number	
GAS	NTS	2003	20	
Cad Ref		H:\LTS\CAD\Drawings\CadC\WAITING RESTRICTION PLATES		



Scheme Ref.	WAITING RESTRICTION PLATES		
Sign Reference	21	'x'-height	20.0
Letter colour	BLACK	SIGN FACE	
Background	YELLOW	Width	255mm
Border	BLACK	Height	175mm
Material	Class-1	Area	0.04sq.m

Project				WAITING RESTRICTION PLATES	
Title				SIGN SPECIFICATION DRAWINGS	
Drawn By	Scale	Date	Number		
GAS	NTS	2003	21		
Cad Ref					
H:\LTS\CAD\Drawings\CadC\WAITING RESTRICTION PLATES					

Christchurch
...where time is pleasant

HEAD OF OPERATIONS
 PETER BARKER B.Eng., D.M.S., C.ENG., M.I.C.E., M.C.I.W.E.M.



1 Apr - 30 Sept
10 am - 7 pm
60 mins
No return
within 30 mins

Scheme Ref.	WAITING RESTRICTION PLATES		
Sign Reference	22	'x'-height	20.0
Letter colour	BLACK	SIGN FACE	
Background	WHITE	Width	440mm
Border	BLACK	Height	265mm
Material	Class-1	Area	0.12sq.m


Project
WAITING RESTRICTION PLATES

Title
SIGN SPECIFICATION DRAWINGS

Drawn By <i>GAS</i>	Scale <i>NTS</i>	Date <i>2003</i>	Number 22
------------------------	---------------------	---------------------	---------------------

Cad Ref
H:\LTS\CAD\Drawings\CadC\WAITING RESTRICTION PLATES

HEAD OF OPERATIONS
PETER BARKER B.Eng., D.M.S., C.ENG., M.I.C.E., M.C.I.W.E.M.

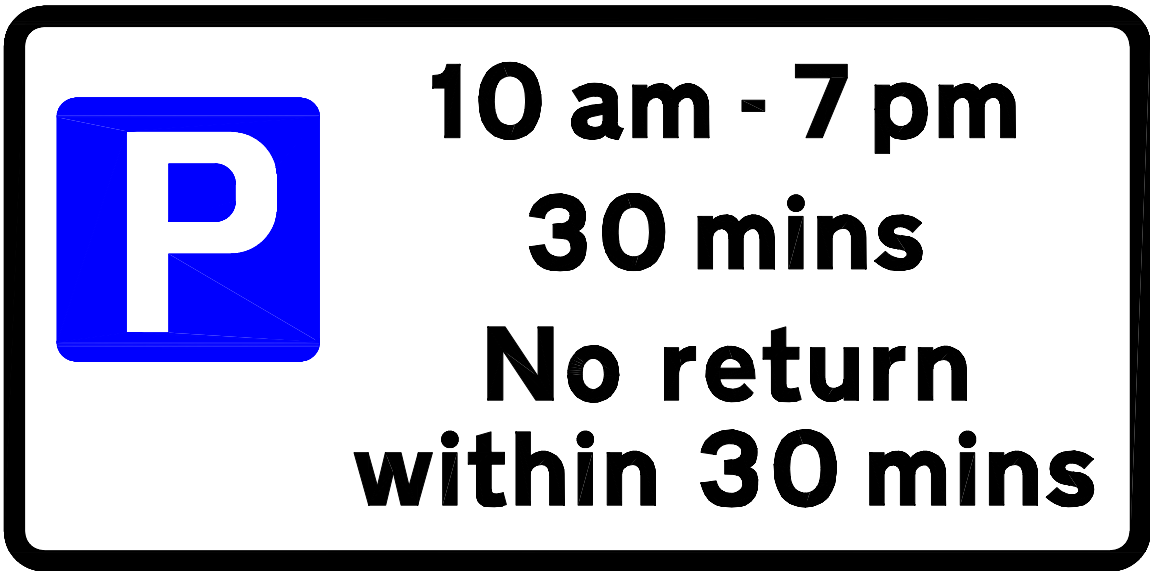


Scheme Ref. WAITING RESTRICTION PLATES			
Sign Reference	23	'x'-height	20.0
Letter colour	BLACK	SIGN FACE	
Background	WHITE	Width	435mm
Border	BLACK	Height	215mm
Material	Class-1	Area	0.09sq.m


Project				WAITING RESTRICTION PLATES	
Title				SIGN SPECIFICATION DRAWINGS	
Drawn By	Scale	Date	Number		
GAS	NTS	2003	23		
Cad Ref					
H:\LTS\CAD\Drawings\CadC\WAITING RESTRICTION PLATES					

HEAD OF OPERATIONS
 PETER BARKER B.Eng., D.M.S., C.ENG., M.I.C.E., M.C.I.W.E.M.




Scheme Ref.	WAITING RESTRICTION PLATES		
Sign Reference	24	'x'-height	20.0
Letter colour	BLACK	SIGN FACE	
Background	WHITE	Width	365mm
Border	BLACK	Height	140mm
Material	Class-1	Area	0.05sq.m

Project		WAITING RESTRICTION PLATES		 <p>HEAD OF OPERATIONS PETER BARKER B.Eng., D.M.S., C.ENG., M.I.C.E., M.C.I.W.E.M.</p>
Title		SIGN SPECIFICATION DRAWINGS		
Drawn By	Scale	Date	Number	
GAS	NTS	2003	24	
Cad Ref		H:\LTS\CAD\Drawings\CadC\WAITING RESTRICTION PLATES		

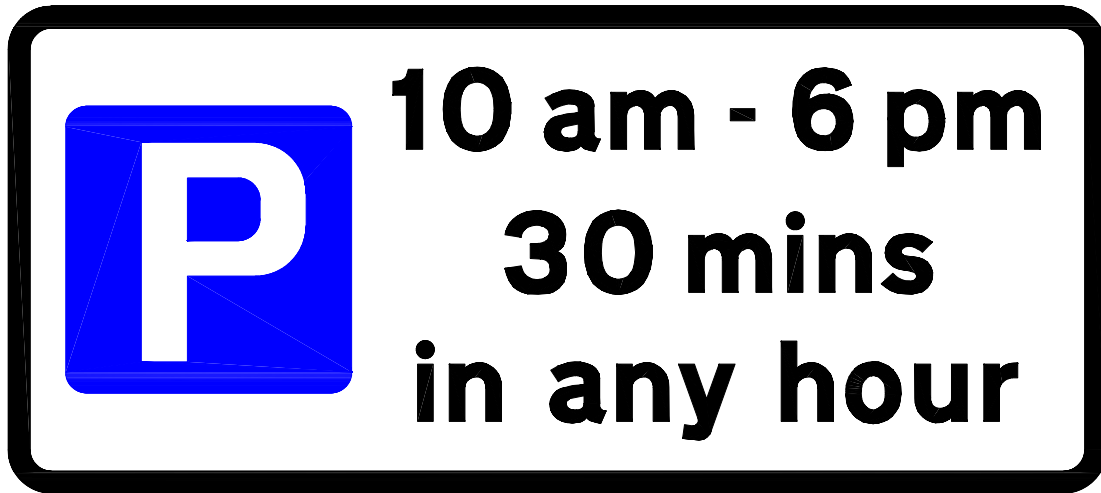


Scheme Ref.	WAITING RESTRICTION PLATES		
Sign Reference	25	'x'-height	20.0
Letter colour	BLACK	SIGN FACE	
Background	WHITE	Width	385mm
Border	BLACK	Height	170mm
Material	Class-1	Area	0.07sq.m

Project				WAITING RESTRICTION PLATES	
Title				SIGN SPECIFICATION DRAWINGS	
Drawn By	Scale	Date	Number		
GAS	NTS	2003	25		
Cad Ref					
H:\LTS\CAD\Drawings\CadC\WAITING RESTRICTION PLATES			 <p>HEAD OF OPERATIONS PETER BARKER B.Eng., D.M.S., C.ENG., M.I.C.E., M.C.I.W.E.M.</p>		



Mon - Sat
10 am - 6 pm
1 hour

No return
within 1 hour

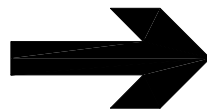

Scheme Ref. WAITING RESTRICTION PLATES			
Sign Reference	26.2	'x'-height	20.0
Letter colour	BLACK	SIGN FACE	
Background	WHITE	Width	385mm
Border	BLACK	Height	315mm
Material	Class-1	Area	0.12sq.m

Project **WAITING RESTRICTION PLATES**

Title **SIGN SPECIFICATION DRAWINGS**

Drawn By *GAS* Scale *NTS* Date *2003*

Number **26.2**

Cad Ref
H:\LTS\CAD\Drawings\CadC\WAITING RESTRICTION PLATES

Christchurch
...where time is pleasant

HEAD OF OPERATIONS
 PETER BARKER B.Eng., D.M.S., C.ENG., M.I.C.E., M.C.I.W.E.M.



Scheme Ref.	WAITING RESTRICTION PLATES		
Sign Reference	27	'x'-height	20.0
Letter colour	BLACK	SIGN FACE	
Background	WHITE	Width	435mm
Border	BLACK	Height	165mm
Material	Class-1	Area	0.07sq.m

Project				WAITING RESTRICTION PLATES	
Title				SIGN SPECIFICATION DRAWINGS	
Drawn By	Scale	Date	Number		
GAS	NTS	2003	27		
Cad Ref					
H:\LTS\CAD\Drawings\CadC\WAITING RESTRICTION PLATES					

HEAD OF OPERATIONS
PETER BARKER B.Eng., D.M.S., C.ENG., M.I.C.E., M.C.I.W.E.M.



Mon - Sat
8 am - 6 pm
2 hours

No return
within 2 hours

Scheme Ref.	WAITING RESTRICTION PLATES		
Sign Reference	28	'x'-height	20.0
Letter colour	BLACK	SIGN FACE	
Background	WHITE	Width	365mm
Border	BLACK	Height	265mm
Material	Class-1	Area	0.10sq.m

Project
WAITING RESTRICTION PLATES

Title
SIGN SPECIFICATION DRAWINGS

Drawn By
GAS

Scale
NTS

Date
2003

Number
28

Cad Ref
H:\LTS\CAD\Drawings\CadC\WAITING RESTRICTION PLATES

Christchurch
...where time is pleasant

HEAD OF OPERATIONS
PETER BARKER B.Eng., D.M.S., C.ENG., M.I.C.E., M.C.I.W.E.M.



**Mon - Fri
9 am - 5 pm
1 hour**

**No return
within 1 hour
Except
Permit Holders**

Scheme Ref. WAITING RESTRICTION PLATES			
Sign Reference	29	'x'-height	20.0
Letter colour	BLACK	SIGN FACE	
Background	WHITE	Width	365mm
Border	BLACK	Height	350mm
Material	Class-1	Area	0.13sq.m

Project WAITING RESTRICTION PLATES


Title SIGN SPECIFICATION DRAWINGS

Drawn By <i>GAS</i>	Scale <i>NTS</i>	Date <i>2003</i>	Number 29
------------------------	---------------------	---------------------	---------------------


Cad Ref
H:\LTS\CAD\Drawings\CadC\WAITING RESTRICTION PLATES

Christchurch
...where time is pleasant

HEAD OF OPERATIONS
PETER BARKER B.Eng., D.M.S., C.ENG., M.I.C.E., M.C.I.W.E.M.

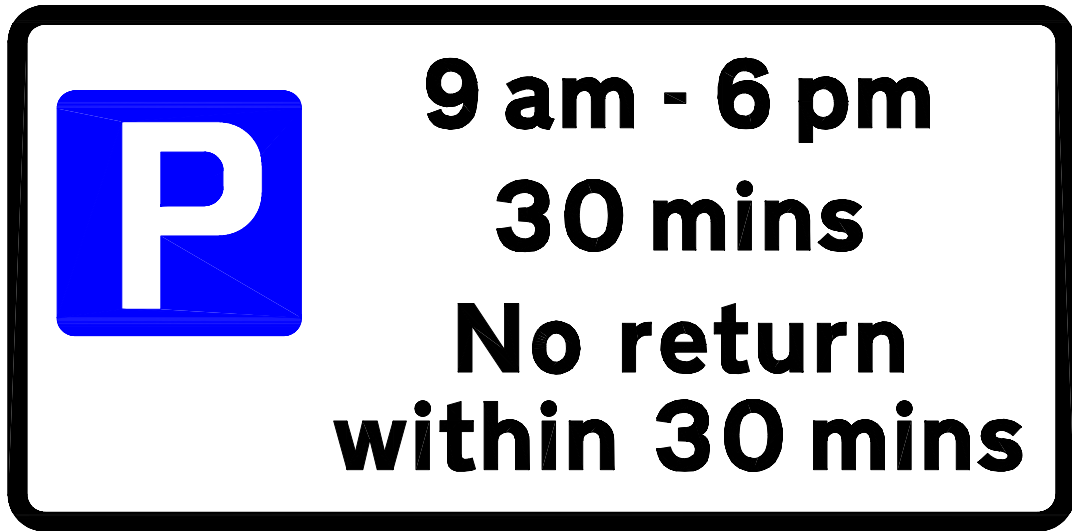

Scheme Ref.	WAITING RESTRICTION PLATES		
Sign Reference	30	'x'-height	20.0
Letter colour	BLACK	SIGN FACE	
Background	WHITE	Width	435mm
Border	BLACK	Height	215mm
Material	Class-1	Area	0.09sq.m

Project		WAITING RESTRICTION PLATES		 <p>HEAD OF OPERATIONS PETER BARKER B.Eng., D.M.S., C.ENG., M.I.C.E., M.C.I.W.E.M.</p>
Title		SIGN SPECIFICATION DRAWINGS		
Drawn By	Scale	Date	Number	
GAS	NTS	2003	30	
Cad Ref				
H:\LTS\CAD\Drawings\CadC\WAITING RESTRICTION PLATES				



Scheme Ref.	WAITING RESTRICTION PLATES		
Sign Reference	31	'x'-height	20.0
Letter colour	BLACK	SIGN FACE	
Background	WHITE	Width	385mm
Border	BLACK	Height	140mm
Material	Class-1	Area	0.05sq.m

Project				WAITING RESTRICTION PLATES	
Title				SIGN SPECIFICATION DRAWINGS	
Drawn By	Scale	Date	Number		
GAS	NTS	2003	31		
Cad Ref					
H:\LTS\CAD\Drawings\CadC\WAITING RESTRICTION PLATES					

Christchurch
...where time is pleasant

HEAD OF OPERATIONS
 PETER BARKER B.Eng., D.M.S., C.ENG., M.I.C.E., M.C.I.W.E.M.



**2 hours
No return
within 1 hour**

Scheme Ref.	WAITING RESTRICTION PLATES		
Sign Reference	32	'x'-height	20.0
Letter colour	BLACK	SIGN FACE	
Background	WHITE	Width	400mm
Border	BLACK	Height	175mm
Material	Class-1	Area	0.07sq.m

Project
WAITING RESTRICTION PLATES


Title
SIGN SPECIFICATION DRAWINGS

Drawn By <i>GAS</i>	Scale <i>NTS</i>	Date <i>2003</i>	Number 32
------------------------	---------------------	---------------------	---------------------


Cad Ref
H:\LTS\CAD\Drawings\CadC\WAITING RESTRICTION PLATES




HEAD OF OPERATIONS
PETER BARKER B.Eng., D.M.S., C.ENG., M.I.C.E., M.C.I.W.E.M.

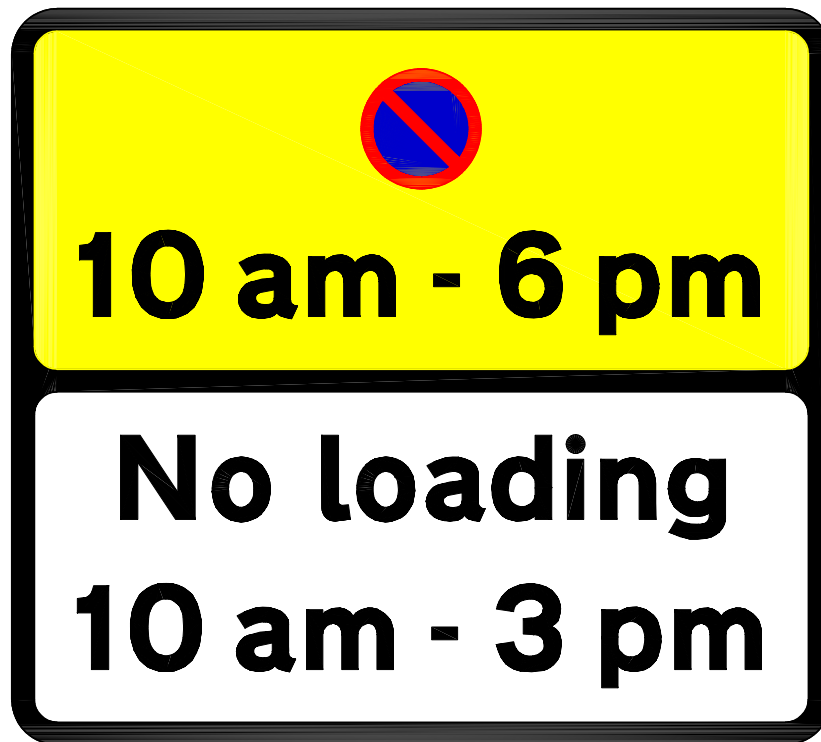


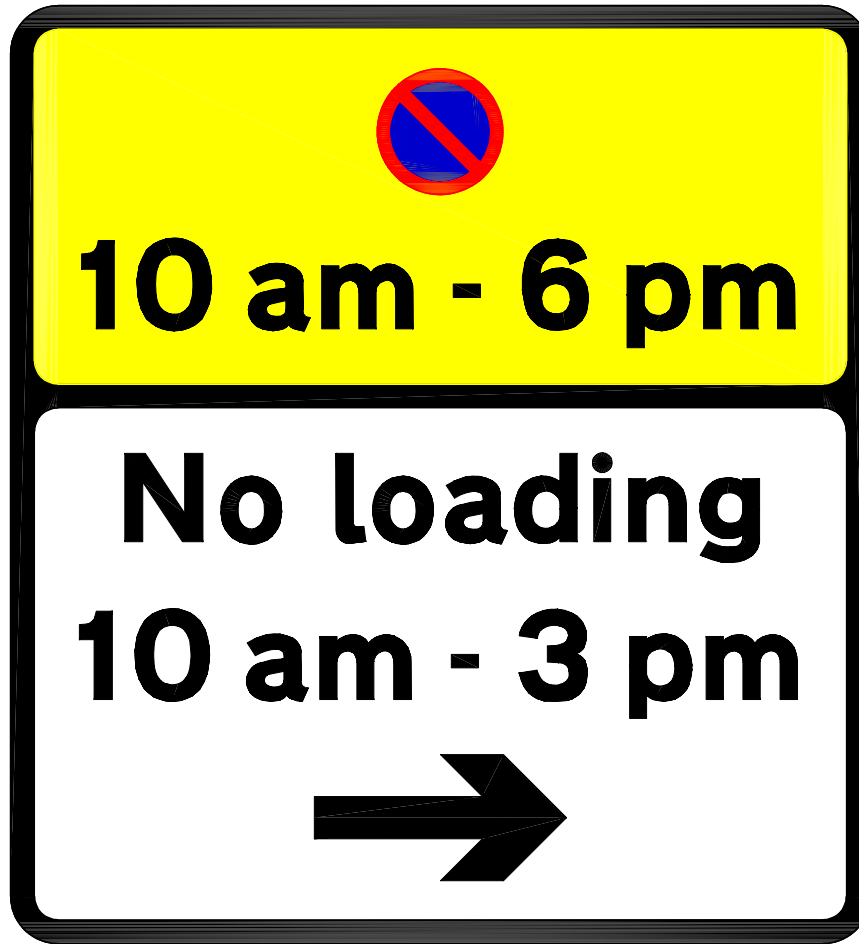
Scheme Ref.	WAITING RESTRICTION PLATES		
Sign Reference	33	'x'-height	20.0
Letter colour	BLACK	SIGN FACE	
Background	Yellow/White	Width	275mm
Border	BLACK	Height	245mm
Material	Class-1	Area	0.07sq.m

Project		WAITING RESTRICTION PLATES		 <p>HEAD OF OPERATIONS PETER BARKER B.Eng., D.M.S., C.ENG., M.I.C.E., M.C.I.W.E.M.</p>
Title		SIGN SPECIFICATION DRAWINGS		
Drawn By	Scale	Date	Number	
GAS	NTS	2003	33	
Cad Ref		H:\LTS\CAD\Drawings\CadC\WAITING RESTRICTION PLATES		

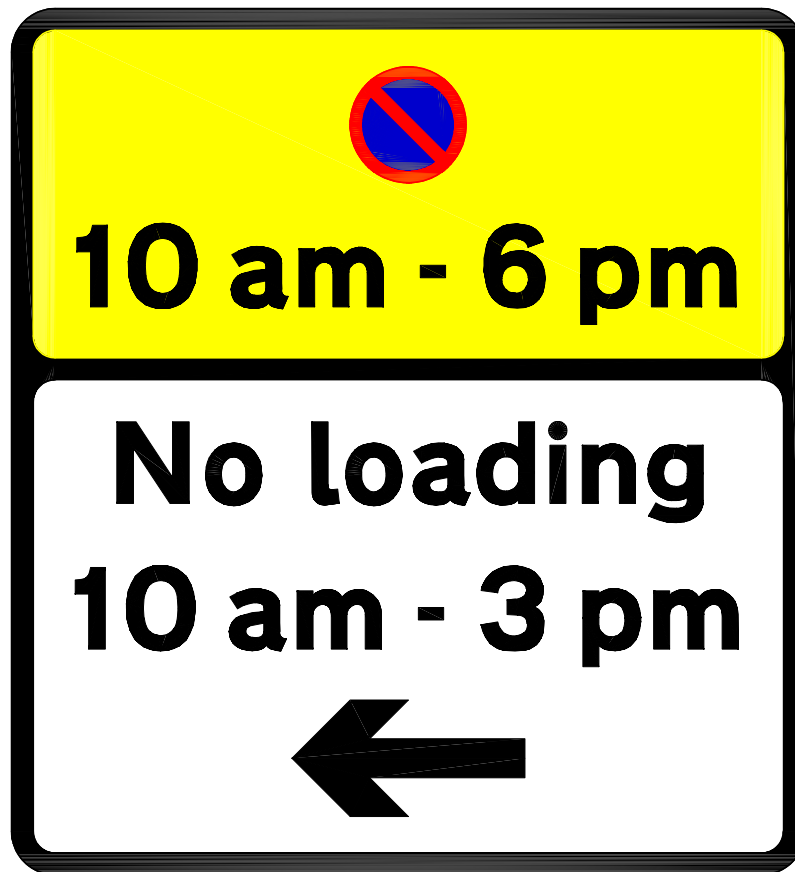

Scheme Ref.	WAITING RESTRICTION PLATES		
Sign Reference	33.1	'x'-height	20.0
Letter colour	BLACK	SIGN FACE	
Background	Yellow/White	Width	275mm
Border	BLACK	Height	300mm
Material	Class-1	Area	0.08sq.m

Project		WAITING RESTRICTION PLATES		 <p>HEAD OF OPERATIONS PETER BARKER B.Eng., D.M.S., C.ENG., M.I.C.E., M.C.I.W.E.M.</p>
Title		SIGN SPECIFICATION DRAWINGS		
Drawn By	Scale	Date	Number	
GAS	NTS	2003	33.1	
Cad Ref		H:\LTS\CAD\Drawings\CadC\WAITING RESTRICTION PLATES		



Scheme Ref. WAITING RESTRICTION PLATES			
Sign Reference	33.2	'x'-height	20.0
Letter colour	BLACK	SIGN FACE	
Background	Yellow/White	Width	275mm
Border	BLACK	Height	300mm
Material	Class-1	Area	0.08sq.m

Project		WAITING RESTRICTION PLATES		<p>HEAD OF OPERATIONS PETER BARKER B.Eng., D.M.S., C.ENG., M.I.C.E., M.C.I.W.E.M.</p>
Title		SIGN SPECIFICATION DRAWINGS		
Drawn By	Scale	Date	Number	
GAS	NTS	2003	33.2	
Cad Ref		H:\LTS\CAD\Drawings\CadC\WAITING RESTRICTION PLATES		



Scheme Ref. WAITING RESTRICTION PLATES			
Sign Reference	34	'x'-height	20.0
Letter colour	BLACK	SIGN FACE	
Background	WHITE	Width	365mm
Border	BLACK	Height	315mm
Material	Class-1	Area	0.11sq.m

Project				WAITING RESTRICTION PLATES	
Title				SIGN SPECIFICATION DRAWINGS	
Drawn By	Scale	Date	Number		
GAS	NTS	2003	34		
Cad Ref					
H:\LTS\CAD\Drawings\CadC\WAITING RESTRICTION PLATES					

HEAD OF OPERATIONS
PETER BARKER B.Eng., D.M.S., C.ENG., M.I.C.E., M.C.I.W.E.M.



Scheme Ref.	WAITING RESTRICTION PLATES		
Sign Reference	35	'x'-height	20.0
Letter colour	BLACK	SIGN FACE	
Background	WHITE	Width	385mm
Border	BLACK	Height	265mm
Material	Class-1	Area	0.10sq.m

Project		WAITING RESTRICTION PLATES		<p>HEAD OF OPERATIONS PETER BARKER B.Eng., D.M.S., C.ENG., M.I.C.E., M.C.I.W.E.M.</p>
Title		SIGN SPECIFICATION DRAWINGS		
Drawn By	Scale	Date	Number	
GAS	NTS	2003	35	
Cad Ref		H:\LTS\CAD\Drawings\CadC\WAITING RESTRICTION PLATES		



**Mon - Sat
8 am - 6 pm
1 hour**

**No return
within 1 hour
Except
Permit Holders**

Scheme Ref.	WAITING RESTRICTION PLATES		
Sign Reference	36	'x'-height	20.0
Letter colour	BLACK	SIGN FACE	
Background	WHITE	Width	365mm
Border	BLACK	Height	350mm
Material	Class-1	Area	0.13sq.m

Project **WAITING RESTRICTION PLATES**

Title **SIGN SPECIFICATION DRAWINGS**

Drawn By *GAS* Scale *NTS* Date *2003*

Number **36**

Cad Ref
H:\LTS\CAD\Drawings\CadC\WAITING RESTRICTION PLATES


Christchurch
...where time is pleasant

HEAD OF OPERATIONS
PETER BARKER B.Eng., D.M.S., C.ENG., M.I.C.E., M.C.I.W.E.M.



**Mon - Sat
8 am - 6 pm
1 hour**

**No return
within 1 hour
Except
Permit Holders**

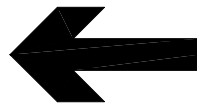

Scheme Ref.	WAITING RESTRICTION PLATES		
Sign Reference	36.1	'x'-height	20.0
Letter colour	BLACK	SIGN FACE	
Background	WHITE	Width	365mm
Border	BLACK	Height	400mm
Material	Class-1	Area	0.15sq.m

Project
WAITING RESTRICTION PLATES

Title
SIGN SPECIFICATION DRAWINGS

Drawn By <i>GAS</i>	Scale <i>NTS</i>	Date <i>2003</i>	Number
------------------------	---------------------	---------------------	--------

Cad Ref <i>H:\LTS\CAD\Drawings\CadC\WAITING RESTRICTION PLATES</i>	36.1
---	-------------

Christchurch
...where time is pleasant


HEAD OF OPERATIONS
PETER BARKER B.Eng., D.M.S., C.ENG., M.I.C.E., M.C.I.W.E.M.



**Mon - Sat
8 am - 6 pm**

1 hour

**No return
within 1 hour
Except
Permit Holders**

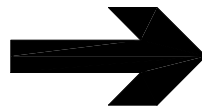

Scheme Ref. WAITING RESTRICTION PLATES			
Sign Reference	36.2	'x'-height	20.0
Letter colour	BLACK	SIGN FACE	
Background	WHITE	Width	365mm
Border	BLACK	Height	400mm
Material	Class-1	Area	0.15sq.m

Project WAITING RESTRICTION PLATES


Title SIGN SPECIFICATION DRAWINGS

Drawn By <i>GAS</i>	Scale <i>NTS</i>	Date <i>2003</i>	Number 36.2
------------------------	---------------------	---------------------	-----------------------

Cad Ref <i>H:\LTS\CAD\Drawings\CadC\WAITING RESTRICTION PLATES</i>

Christchurch
...where time is pleasant

HEAD OF OPERATIONS
PETER BARKER B.Eng., D.M.S., C.ENG., M.I.C.E., M.C.I.W.E.M.

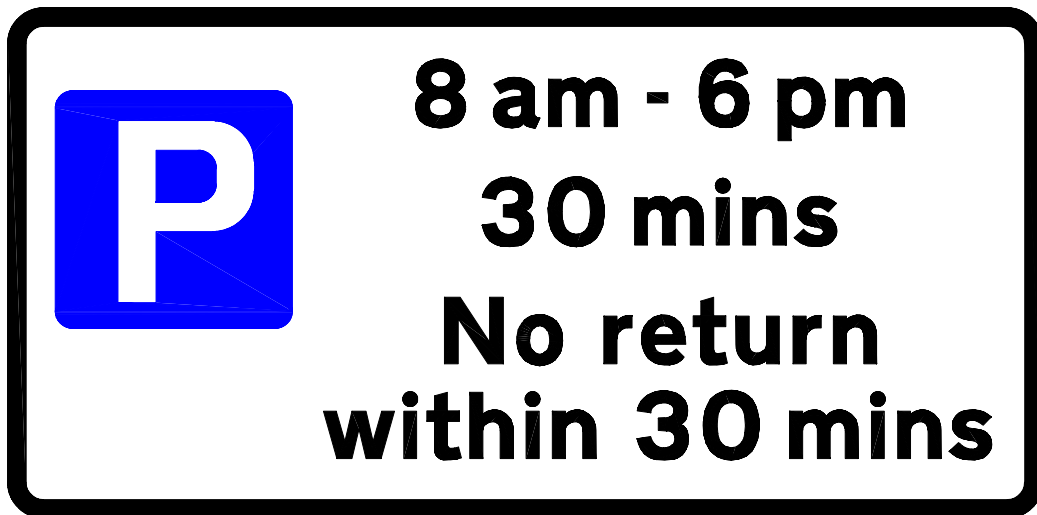

Scheme Ref.	WAITING RESTRICTIONS PLATES		
Sign Reference	37	'x'-height	20.0
Letter colour	BLACK	SIGN FACE	
Background	WHITE	Width	435mm
Border	BLACK	Height	215mm
Material	Class-1	Area	0.09sq.m

Project				WAITING RESTRICTION PLATES	
Title				SIGN SPECIFICATION DRAWINGS	
Drawn By	Scale	Date	Number		
GAS	NTS	2003	37		
Cad Ref					
H:\LTS\CAD\Drawings\CadC\WAITING RESTRICTION PLATES					

HEAD OF OPERATIONS
PETER BARKER B.Eng., D.M.S., C.ENG., M.I.C.E., M.C.I.W.E.M.



Mon - Sat
8 am - 6 pm
1 hour

No return
within 1 hour

Scheme Ref.	WAITING RESTRICTION PLATES		
Sign Reference	38	'x'-height	20.0
Letter colour	BLACK	SIGN FACE	
Background	WHITE	Width	365mm
Border	BLACK	Height	265mm
Material	Class-1	Area	0.10sq.m

Project
WAITING RESTRICTION PLATES

Title
SIGN SPECIFICATION DRAWINGS

Drawn By <i>GAS</i>	Scale <i>NTS</i>	Date <i>2003</i>	Number 38
------------------------	---------------------	---------------------	---------------------

Cad Ref
H:\LTS\CAD\Drawings\CadC\WAITING RESTRICTION PLATES

Christchurch
...where time is pleasant

HEAD OF OPERATIONS
PETER BARKER B.Eng., D.M.S., C.ENG., M.I.C.E., M.C.I.W.E.M.



**24 hour limit
No return
within 1 hour**

**No sleeping
in vehicles
9 pm - 6 am**

Scheme Ref.	waiting restriction plates		
Sign Reference	39	'x'-height	20.0
Letter colour	BLACK	SIGN FACE	
Background	WHITE	Width	290mm
Border	BLACK	Height	405mm
Material	Class-1	Area	0.12sq.m

Project
WAITING RESTRICTION PLATES

Title
SIGN SPECIFICATION DRAWINGS

Drawn By
GAS

Scale
NTS


Date
2003

Number
39

Cad Ref
H:\LTS\CAD\Drawings\CadC\WAITING RESTRICTION PLATES

Christchurch
...where time is pleasant

HEAD OF OPERATIONS
PETER BARKER B.Eng., D.M.S., C.ENG., M.I.C.E., M.C.I.W.E.M.

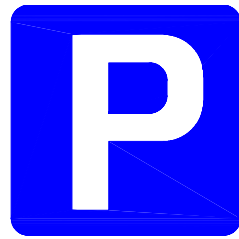

**Mon - Sat
9 am - 5 pm
60 mins**

**No return
within 60 mins
Except
Permit Holders**

Scheme Ref.	WAITING RESTRICTION PLATES		
Sign Reference	40	'x'-height	20.0
Letter colour	BLACK	SIGN FACE	
Background	WHITE	Width	365mm
Border	BLACK	Height	350mm
Material	Class-1	Area	0.13sq.m

Project **WAITING RESTRICTION PLATES**

Title **SIGN SPECIFICATION DRAWINGS**

Drawn By *GAS* Scale *NTS* Date *2003*

Number **40**

Cad Ref
H:\LTS\CAD\Drawings\CadC\WAITING RESTRICTION PLATES

Christchurch
...where time is pleasant

HEAD OF OPERATIONS
PETER BARKER B.Eng., D.M.S., C.ENG., M.I.C.E., M.C.I.W.E.M.



May - Sept
10 am - 6 pm
30 mins
No return
within 1 hour

Scheme Ref.	WAITING RESTRICTION PLATES		
Sign Reference	41	'x'-height	20.0
Letter colour	BLACK	SIGN FACE	
Background	WHITE	Width	385mm
Border	BLACK	Height	270mm
Material	Class-1	Area	0.10sq.m

Project
WAITING RESTRICTION PLATES

Title
SIGN SPECIFICATION DRAWINGS

Drawn By <i>GAS</i>	Scale <i>NTS</i>	Date <i>2003</i>	Number
------------------------	---------------------	---------------------	--------

Cad Ref <i>H:\LTS\CAD\Drawings\CadC\WAITING RESTRICTION PLATES</i>	41
---	-----------


Christchurch
...where time is pleasant

HEAD OF OPERATIONS
PETER BARKER B.Eng., D.M.S., C.ENG., M.I.C.E., M.C.I.W.E.M.



May - Sept
10 am - 6 pm
30 mins

No return
within 1 hour

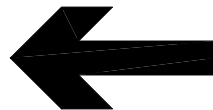

Scheme Ref.	WAITING RESTRICTION PLATES		
Sign Reference	41.1	'x'-height	20.0
Letter colour	BLACK	SIGN FACE	
Background	WHITE	Width	385mm
Border	BLACK	Height	320mm
Material	Class-1	Area	0.12sq.m

Project
WAITING RESTRICTION PLATES

Title
SIGN SPECIFICATION DRAWINGS

Drawn By
GAS

Scale
NTS

Date
2003

Number
41.1

Cad Ref
H:\LTS\CAD\Drawings\CadC\WAITING RESTRICTION PLATES

Christchurch
...where time is pleasant

HEAD OF OPERATIONS
PETER BARKER B.Eng., D.M.S., C.ENG., M.I.C.E., M.C.I.W.E.M.




Scheme Ref.	WAITING RESTRICTION PLATES		
Sign Reference	42	'x'-height	20.0
Letter colour	BLACK	SIGN FACE	
Background	WHITE	Width	400mm
Border	BLACK	Height	215mm
Material	Class-1	Area	0.09sq.m

Project		WAITING RESTRICTION PLATES		<p>HEAD OF OPERATIONS PETER BARKER B.Eng., D.M.S., C.ENG., M.I.C.E., M.C.I.W.E.M.</p>
Title		SIGN SPECIFICATION DRAWINGS		
Drawn By	Scale	Date	Number	
GAS	NTS	2003	42	
Cad Ref		H:\LTS\CAD\Drawings\CadC\WAITING RESTRICTION PLATES		



Scheme Ref.	WAITING RESTRICTION PLATES	
Sign Reference	42.1	'x'-height 20.0
Letter colour	BLACK	SIGN FACE
Background	WHITE	Width 385mm
Border	BLACK	Height 280mm
Material	Class-1	Area 0.11sq.m

Project		WAITING RESTRICTION PLATES		 <p>HEAD OF OPERATIONS PETER BARKER B.Eng., D.M.S., C.ENG., M.I.C.E., M.C.I.W.E.M.</p>
Title		SIGN SPECIFICATION DRAWINGS		
Drawn By	Scale	Date	Number	
DJL	NTS	2005	42.1	
Cad Ref		H:\LTS\CAD\Drawings\CadC\WAITING RESTRICTION PLATES		



Scheme Ref.	WAITING RESTRICTION PLATES	
Sign Reference	42.2	'x'-height 20.0
Letter colour	BLACK	SIGN FACE
Background	WHITE	Width 385mm
Border	BLACK	Height 280mm
Material	Class-1	Area 0.11sq.m

Project WAITING RESTRICTION PLATES

Title SIGN SPECIFICATION DRAWINGS

Drawn By <i>DJL</i>	Scale <i>NTS</i>	Date <i>2005</i>	Number 42.2
------------------------	---------------------	---------------------	---------------------------

Cad Ref
H:\LTS\CAD\Drawings\CadC\WAITING RESTRICTION PLATES

Christchurch
...where time is pleasant

HEAD OF OPERATIONS
PETER BARKER B.Eng., D.M.S., C.ENG., M.I.C.E., M.C.I.W.E.M.



10 am - 6 pm
30 mins
No return
within 1 hour

Scheme Ref.	WAITING RESTRICTION PLATES		
Sign Reference	42.3	'x'-height	20.0
Letter colour	BLACK	SIGN FACE	
Background	WHITE	Width	290mm
Border	BLACK	Height	330mm
Material	Class-1	Area	0.10sq.m

Project
WAITING RESTRICTION PLATES


Title
SIGN SPECIFICATION DRAWINGS

Drawn By <i>GAS</i>	Scale <i>NTS</i>	Date <i>2003</i>	Number 42.3
------------------------	---------------------	---------------------	-----------------------

Cad Ref
H:\LTS\CAD\Drawings\CadC\WAITING RESTRICTION PLATES

Christchurch
...where time is pleasant

HEAD OF OPERATIONS
PETER BARKER B.Eng., D.M.S., C.ENG., M.I.C.E., M.C.I.W.E.M.

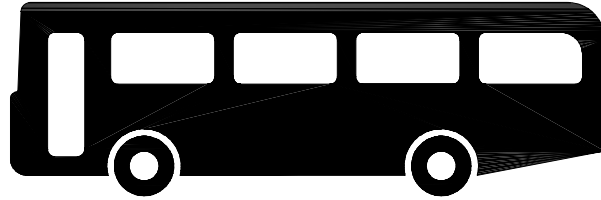

COACHES ONLY
Waiting limited to
15 minutes
return prohibited
within 30 minutes

Scheme Ref.	waiting restriction plates		
Sign Reference	43	'x'-height	20.0
Letter colour	BLACK	SIGN FACE	
Background	WHITE	Width	390mm
Border	BLACK	Height	350mm
Material	Class-1	Area	0.14sq.m

Project
WAITING RESTRICTION PLATES

Title
SIGN SPECIFICATION DRAWINGS


Drawn By GAS	Scale NTS	Date 2003	Number 43
-----------------	--------------	--------------	--------------

Cad Ref
H:\LTS\CAD\Drawings\CadC\WAITING RESTRICTION PLATES

HEAD OF OPERATIONS
PETER BARKER B.Eng., D.M.S., C.ENG., M.I.C.E., M.C.I.W.E.M.




Scheme Ref.	WAITING RESTRICTION PLATES		
Sign Reference	44	'x'-height	20.0
Letter colour	BLACK	SIGN FACE	
Background	Yellow/White	Width	260mm
Border	BLACK	Height	235mm
Material	Class-1	Area	0.06sq.m

Project		WAITING RESTRICTION PLATES		 <p>HEAD OF OPERATIONS PETER BARKER B.Eng., D.M.S., C.ENG., M.I.C.E., M.C.I.W.E.M.</p>
Title		SIGN SPECIFICATION DRAWINGS		
Drawn By	Scale	Date	Number	
GAS	NTS	2003	44	
Cad Ref		H:\LTS\CAD\Drawings\CadC\WAITING RESTRICTION PLATES		




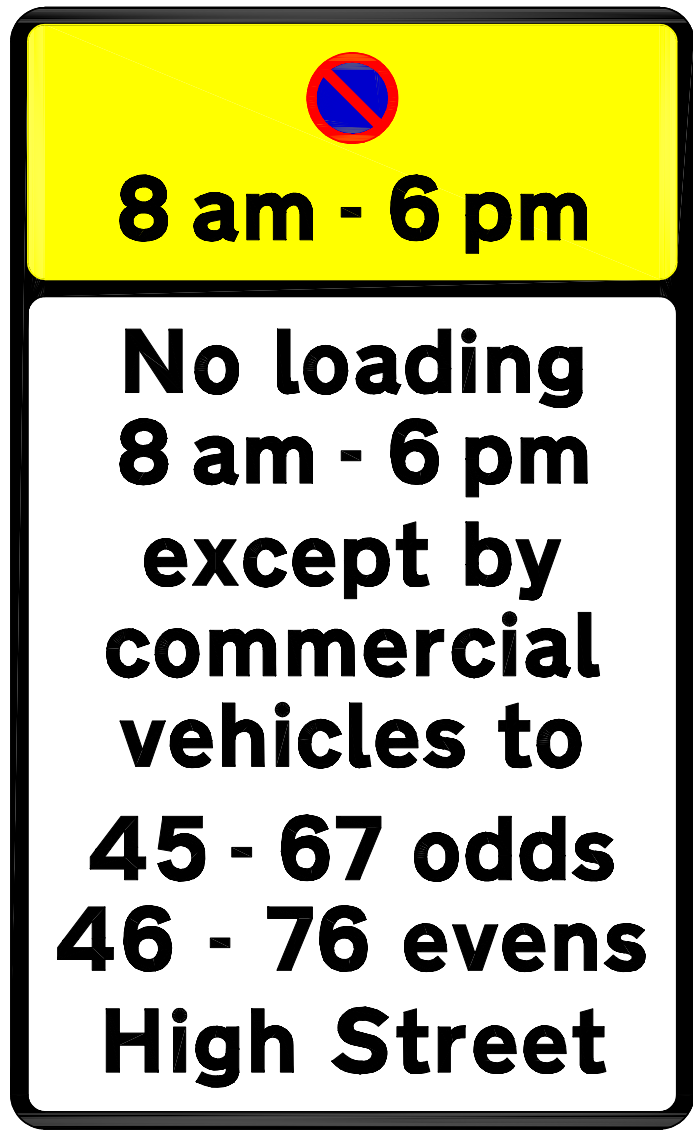
Scheme Ref.	WAITING RESTRICTION PLATES		
Sign Reference	45	'x'-height	20.0
Letter colour	BLACK	SIGN FACE	
Background	Yellow/White	Width	260mm
Border	BLACK	Height	355mm
Material	Class-1	Area	0.09sq.m

Project		WAITING RESTRICTION PLATES		 <p>HEAD OF OPERATIONS PETER BARKER B.Eng., D.M.S., C.ENG., M.I.C.E., M.C.I.W.E.M.</p>
Title		SIGN SPECIFICATION DRAWINGS		
Drawn By	Scale	Date	Number	
GAS	NTS	2003	45	
Cad Ref		H:\LTS\CAD\Drawings\CadC\WAITING RESTRICTION PLATES		



Scheme Ref. waiting restriction plates			
Sign Reference	46	'x'-height	20.0
Letter colour	WHITE	SIGN FACE	
Background	BLUE	Width	190mm
Border	WHITE	Height	230mm
Material	Class-1	Area	0.04sq.m

Project				WAITING RESTRICTION PLATES	
Title				SIGN SPECIFICATION DRAWINGS	
Drawn By	Scale	Date	Number		
GAS	NTS	2003	46		
Cad Ref					
H:\LTS\CAD\Drawings\CadC\WAITING RESTRICTION PLATES			 <p>HEAD OF OPERATIONS PETER BARKER B.Eng., D.M.S., C.ENG., M.I.C.E., M.C.I.W.E.M.</p>		




Scheme Ref. WAITING RESTRICTION PLATES			
Sign Reference	47	'x'-height	20.0
Letter colour	BLACK	SIGN FACE	
Background	Yellow/White	Width	300mm
Border	BLACK	Height	495mm
Material	Class-1	Area	0.15sq.m

Project				WAITING RESTRICTION PLATES	
Title				SIGN SPECIFICATION DRAWINGS	
Drawn By	Scale	Date	Number		
GAS	NTS	2003	47		
Cad Ref					
H:\LTS\CAD\Drawings\CadC\WAITING RESTRICTION PLATES					

Christchurch
...where time is pleasant

HEAD OF OPERATIONS
PETER BARKER B.Eng., D.M.S., C.ENG., M.I.C.E., M.C.I.W.E.M.

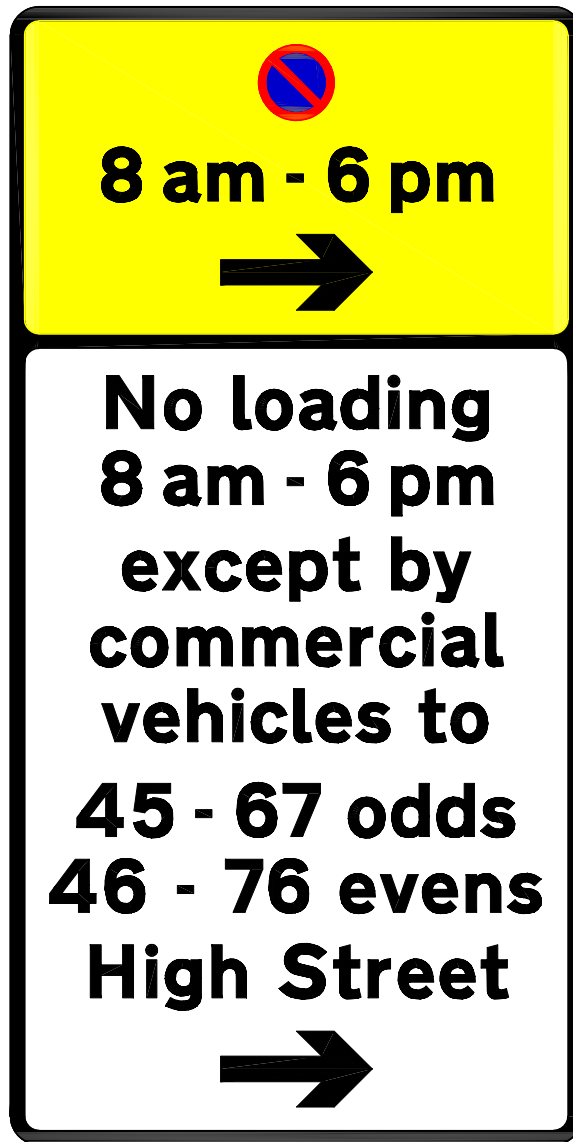


Scheme Ref. WAITING RESTRICTION PLATES			
Sign Reference	47.2	'x'-height	20.0
Letter colour	BLACK	SIGN FACE	
Background	Yellow/White	Width	300mm
Border	BLACK	Height	600mm
Material	Class-1	Area	0.18sq.m

Project				WAITING RESTRICTION PLATES	
Title				SIGN SPECIFICATION DRAWINGS	
Drawn By	Scale	Date	Number		
GAS	NTS	2003	47.2		
Cad Ref					
H:\LTS\CAD\Drawings\CadC\WAITING RESTRICTION PLATES					


Christchurch
...where time is pleasant

HEAD OF OPERATIONS
PETER BARKER B.Eng., D.M.S., C.ENG., M.I.C.E., M.C.I.W.E.M.

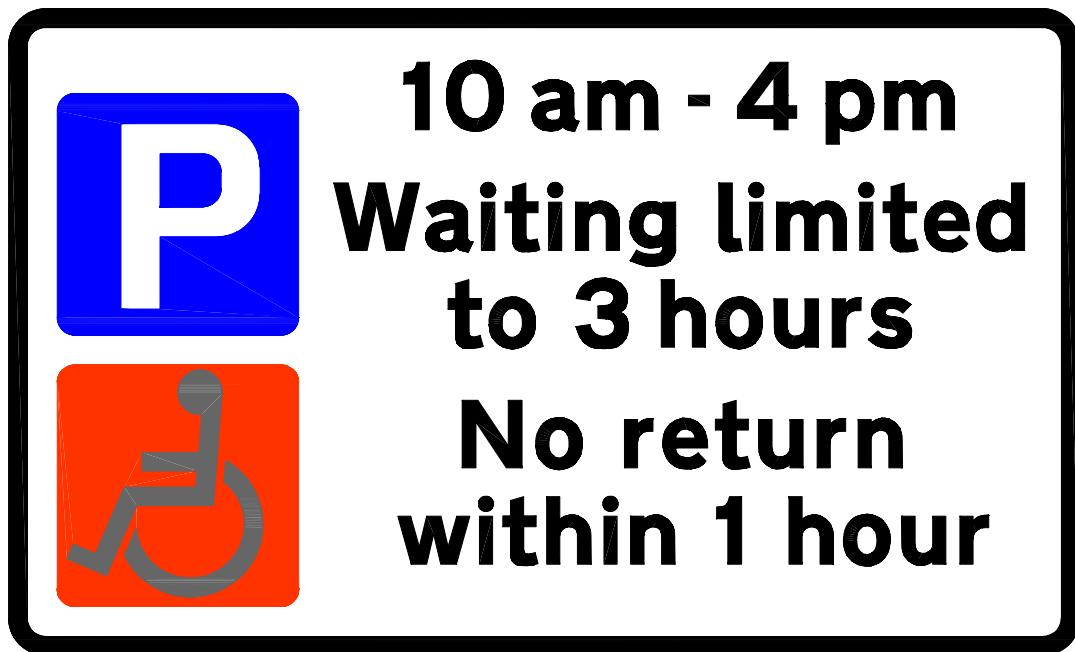

Scheme Ref. WAITING RESTRICTION PLATES			
Sign Reference	48	'x'-height	20.0
Letter colour	BLACK	SIGN FACE	
Background	WHITE	Width	445mm
Border	BLACK	Height	265mm
Material	Class-1	Area	0.12sq.m

Project		WAITING RESTRICTION PLATES		<p>HEAD OF OPERATIONS PETER BARKER B.Eng., D.M.S., C.ENG., M.I.C.E., M.C.I.W.E.M.</p>
Title		SIGN SPECIFICATION DRAWINGS		
Drawn By	Scale	Date	Number	
GAS	NTS	2003	48	
Cad Ref		H:\LTS\CAD\Drawings\CadC\WAITING RESTRICTION PLATES		

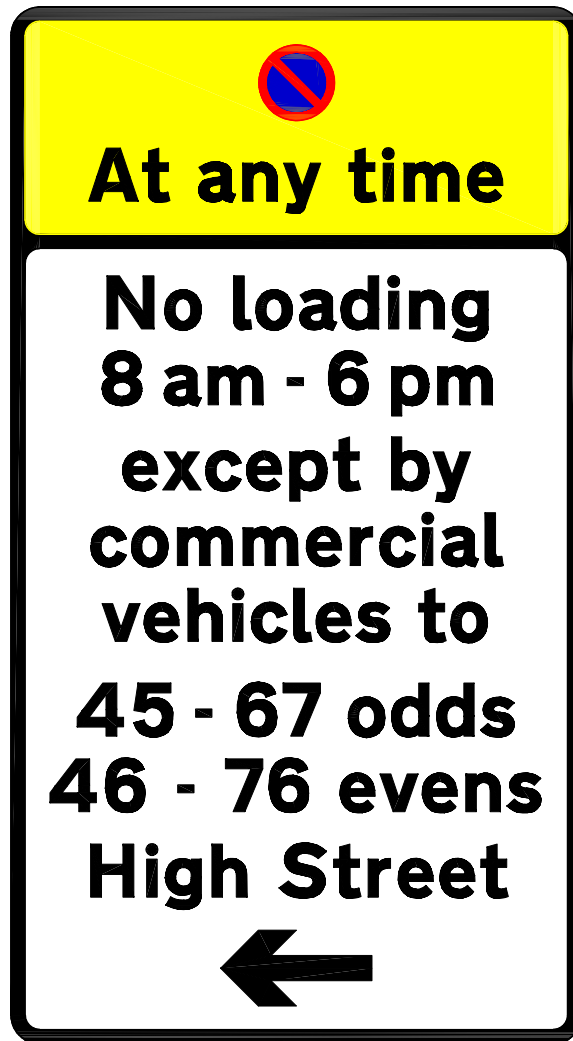

Scheme Ref. WAITING RESTRICTION PLATES			
Sign Reference	49	'x'-height	20.0
Letter colour	BLACK	SIGN FACE	
Background	Yellow/White	Width	300mm
Border	BLACK	Height	550mm
Material	Class-1	Area	0.17sq.m

Project				WAITING RESTRICTION PLATES	
Title				SIGN SPECIFICATION DRAWINGS	
Drawn By	Scale	Date	Number		
GAS	NTS	2003	49		
Cad Ref					
H:\LTS\CAD\Drawings\CadC\WAITING RESTRICTION PLATES					

Christchurch
...where time is pleasant

HEAD OF OPERATIONS
PETER BARKER B.Eng., D.M.S., C.ENG., M.I.C.E., M.C.I.W.E.M.

No loading at any time

Scheme Ref.	WAITING RESTRICTION PLATES		
Sign Reference	50	'x'-height	20.0
Letter colour	BLACK	SIGN FACE	
Background	WHITE	Width	255mm
Border	BLACK	Height	115mm
Material	Class-1	Area	0.03sq.m

Project
WAITING RESTRICTION PLATES

Title
SIGN SPECIFICATION DRAWINGS

Drawn By <i>GAS</i>	Scale <i>NTS</i>	Date <i>2003</i>	Number 50
------------------------	---------------------	---------------------	---------------------

Cad Ref
H:\LTS\CAD\Drawings\CadC\WAITING RESTRICTION PLATES



Christchurch
...where time is pleasant

HEAD OF OPERATIONS
PETER BARKER B.Eng., D.M.S., C.ENG., M.I.C.E., M.C.I.W.E.M.

**No loading
at any time
except to number
2 Sopers Lane**

Scheme Ref.	WAITING RESTRICTION PLATES		
Sign Reference	51	'x'-height	20.0
Letter colour	BLACK	SIGN FACE	
Background	WHITE	Width	380mm
Border	BLACK	Height	195mm
Material	Class-1	Area	0.07sq.m

Project
WAITING RESTRICTION PLATES

Title
SIGN SPECIFICATION DRAWINGS

Drawn By <i>GAS</i>	Scale <i>NTS</i>	Date <i>2003</i>	Number 51
------------------------	---------------------	---------------------	---------------------

Cad Ref
H:\LTS\CAD\Drawings\CadC\WAITING RESTRICTION PLATES



Christchurch
...where time is pleasant

HEAD OF OPERATIONS
PETER BARKER B.Eng., D.M.S., C.ENG., M.I.C.E., M.C.I.W.E.M.



At any time

**No loading
at any time
except to number
2 Sopers Lane**

Scheme Ref.	WAITING RESTRICTION PLATES		
Sign Reference	52	'x'-height	20.0
Letter colour	BLACK	SIGN FACE	
Background	Yellow/White	Width	380mm
Border	BLACK	Height	325mm
Material	Class-1	Area	0.12sq.m

Project
WAITING RESTRICTION PLATES

Title
SIGN SPECIFICATION DRAWINGS

Drawn By
GAS

Scale
NTS

Date
2003

Number
52


Cad Ref
H:\LTS\CAD\Drawings\CadC\WAITING RESTRICTION PLATES


Christchurch
...where time is pleasant

HEAD OF OPERATIONS
PETER BARKER B.Eng., D.M.S., C.ENG., M.I.C.E., M.C.I.W.E.M.



Scheme Ref.	waiting restriction plates		
Sign Reference	53	'x'-height	20.0
Letter colour	WHITE	SIGN FACE	
Background	BLUE	Width	250mm
Border	WHITE	Height	270mm
Material	Class-1	Area	0.07sq.m

Project		WAITING RESTRICTION PLATES		 <p>HEAD OF OPERATIONS PETER BARKER B.Eng., D.M.S., C.ENG., M.I.C.E., M.C.I.W.E.M.</p>
Title		SIGN SPECIFICATION DRAWINGS		
Drawn By	Scale	Date	Number	
GAS	NTS	2003	53	
Cad Ref		H:\LTS\CAD\Drawings\CadC\WAITING RESTRICTION PLATES		

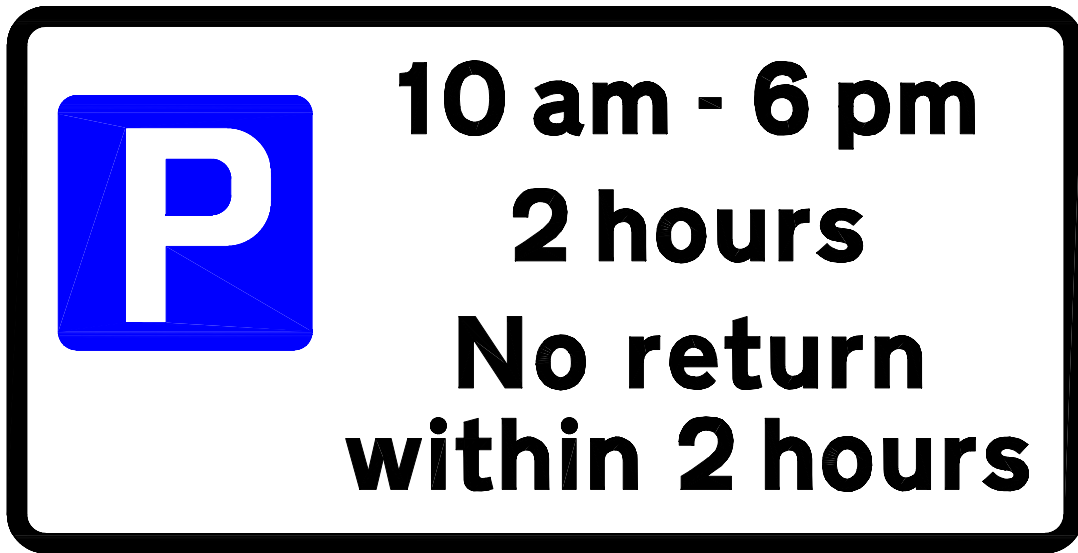


Scheme Ref.	WAITING RESTRICTION PLATES		
Sign Reference	54	'x'-height	20.0
Letter colour	BLACK	SIGN FACE	
Background	WHITE	Width	425mm
Border	BLACK	Height	215mm
Material	Class-1	Area	0.09sq.m

Project				WAITING RESTRICTION PLATES	
Title				SIGN SPECIFICATION DRAWINGS	
Drawn By	Scale	Date	Number		
GAS	NTS	2003	54		
Cad Ref					
H:\LTS\CAD\Drawings\CadC\WAITING RESTRICTION PLATES					

Christchurch
...where time is pleasant

HEAD OF OPERATIONS
 PETER BARKER B.Eng., D.M.S., C.ENG., M.I.C.E., M.C.I.W.E.M.

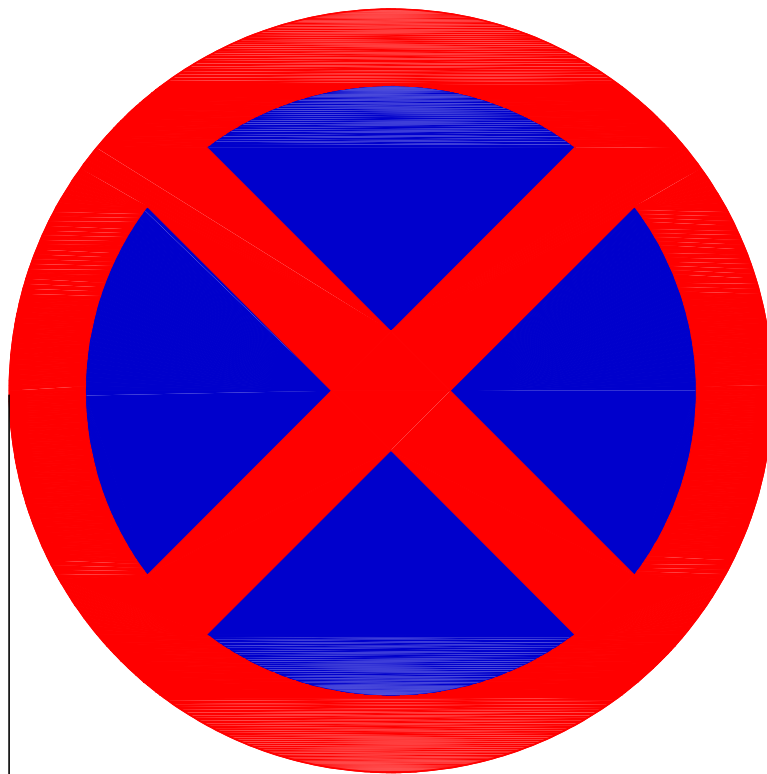

900 mm

Project WAITING RESTRICTION PLATES


Title SIGN SPECIFICATION DRAWINGS

Drawn By <i>GAS</i>	Scale <i>NTS</i>	Date <i>2002</i>	Number
------------------------	---------------------	---------------------	--------

Cad Ref <i>G:\CAD\CADC\WAITING RESTRICTION PLATES</i>	55.1
--	-------------

Christchurch
...where time is pleasant

HEAD OF OPERATIONS
PETER BARKER B.Eng., D.M.S., C.ENG., M.I.C.E., M.C.I.W.E.M.

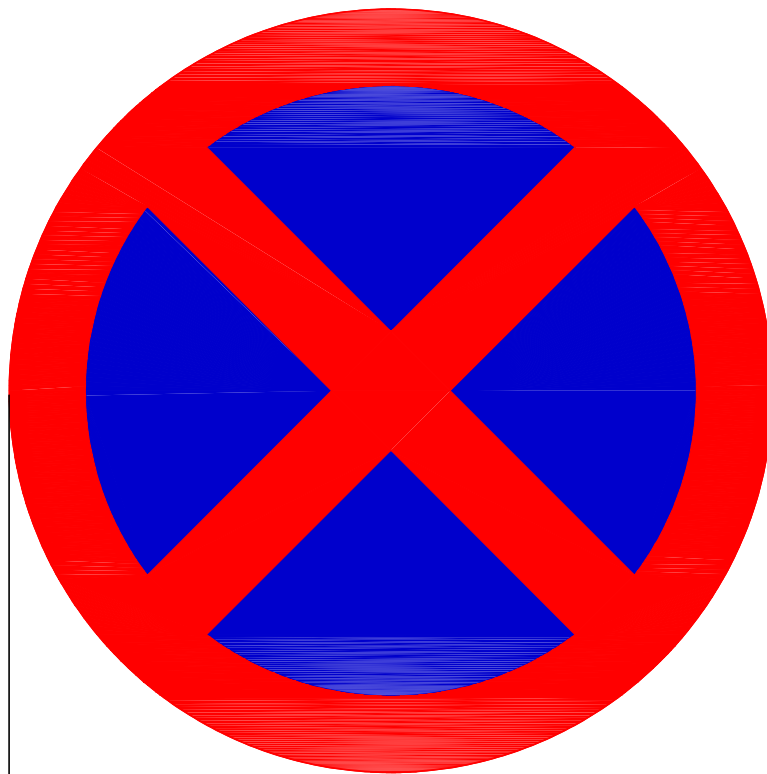

600 mm

Project WAITING RESTRICTION PLATES

Title SIGN SPECIFICATION DRAWINGS


Drawn By <i>GAS</i>	Scale <i>NTS</i>	Date <i>2002</i>	Number
------------------------	---------------------	---------------------	--------

Cad Ref
G:\CAD\CADC\WAITING RESTRICTION PLATES

55.2

Christchurch
...where time is pleasant

HEAD OF OPERATIONS
PETER BARKER B.Eng., D.M.S., C.ENG., M.I.C.E., M.C.I.W.E.M.

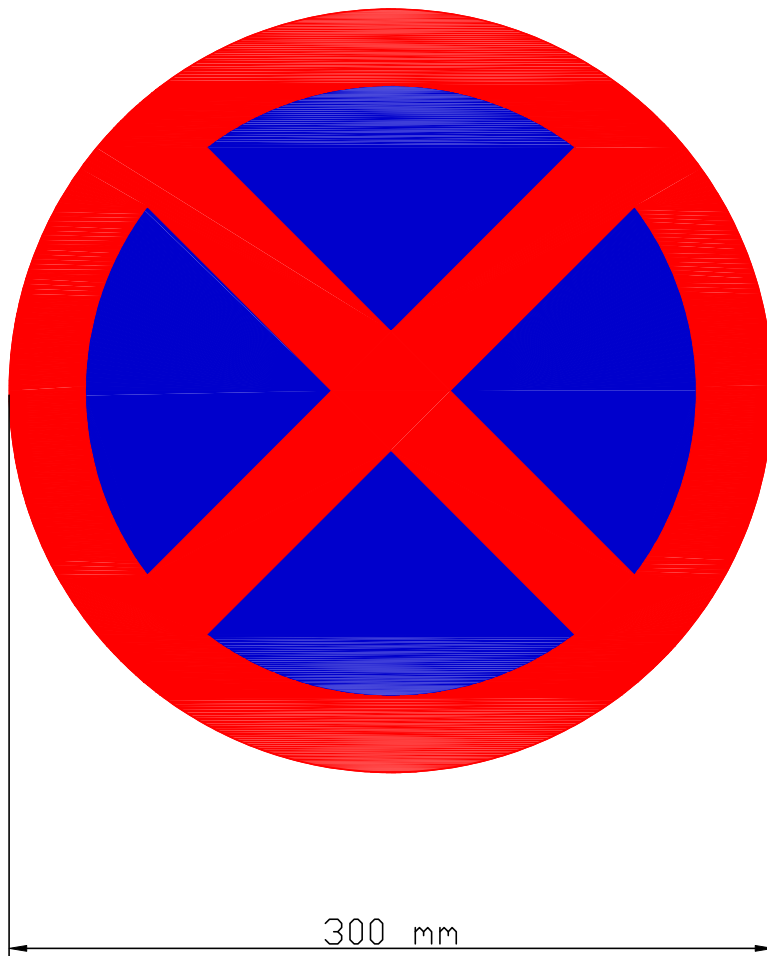

Project
WAITING RESTRICTION PLATES

Title
SIGN SPECIFICATION DRAWINGS

Drawn By
GAS

Scale
NTS


Date
2002

Number
55.3

Cad Ref
G:\CAD\CADC\WAITING RESTRICTION PLATES

Christchurch
...where time is pleasant

HEAD OF OPERATIONS
PETER BARKER B.Eng., D.M.S., C.ENG., M.I.C.E., M.C.I.W.E.M.

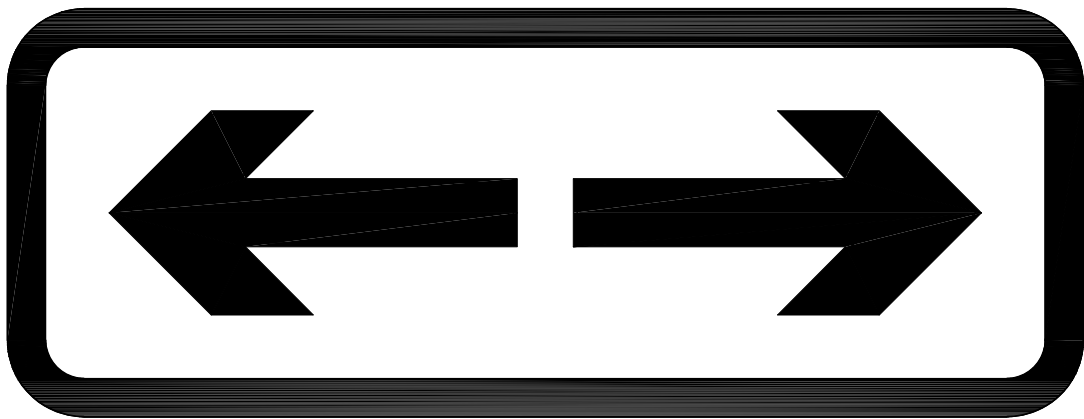

Scheme Ref. Waiting Restriction Plates			
Sign Reference	56	'x'-height	37.9
Letter colour	BLACK	SIGN FACE	
Background	WHITE	Width	400mm
Border	BLACK	Height	150mm
Material	Class-1	Area	0.06sq.m

Project **WAITING RESTRICTION PLATES**


Title **SIGN SPECIFICATION DRAWINGS**

Drawn By <i>GAS</i>	Scale <i>NTS</i>	Date <i>2002</i>	Number 56
------------------------	---------------------	---------------------	-------------------------

Cad Ref
G:\CAD\CADC\WAITING RESTRICTION PLATES

Christchurch
...where time is pleasant

HEAD OF OPERATIONS
PETER BARKER B.Eng., D.M.S., C.ENG., M.I.C.E., M.C.I.W.E.M.

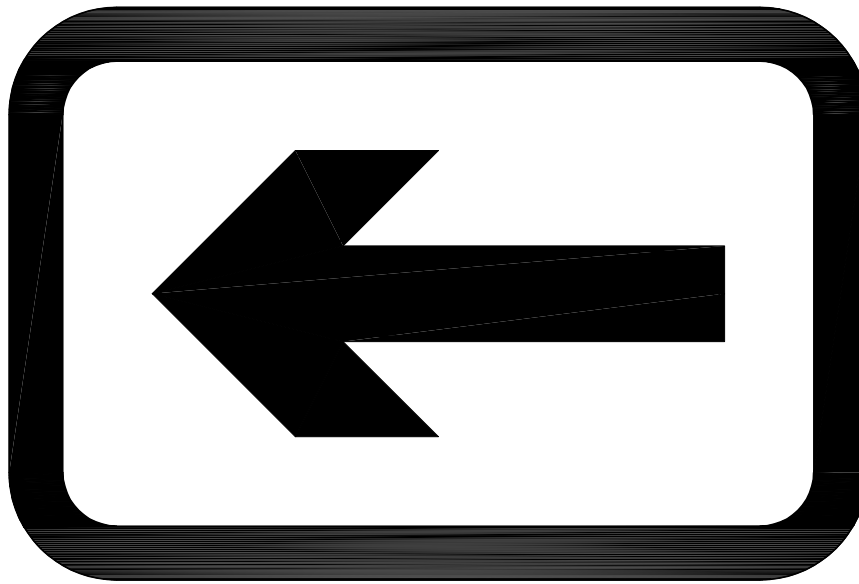

Scheme Ref. Waiting Restriction Plates			
Sign Reference	57	'x'-height	50.0
Letter colour	BLACK	SIGN FACE	
Background	WHITE	Width	300mm
Border	BLACK	Height	200mm
Material	Class-1	Area	0.06sq.m

Project WAITING RESTRICTION PLATES

Title SIGN SPECIFICATION DRAWINGS

Drawn By <i>GAS</i>	Scale <i>NTS</i>	Date <i>2002</i>	Number 57
------------------------	---------------------	---------------------	---------------------

Cad Ref
G:\CAD\CADC\WAITING RESTRICTION PLATES

Christchurch
...where time is pleasant

HEAD OF OPERATIONS
PETER BARKER B.Eng., D.M.S., C.ENG., M.I.C.E., M.C.I.W.E.M.



Scheme Ref. Waiting Restriction Plates			
Sign Reference	58	'x'-height	100.0
Letter colour	BLACK	SIGN FACE	
Background	WHITE	Width	575mm
Border	BLACK	Height	375mm
Material	Class-1	Area	0.22sq.m

Project WAITING RESTRICTION PLATES

Title SIGN SPECIFICATION DRAWINGS

Drawn By <i>GAS</i>	Scale <i>NTS</i>	Date <i>2002</i>	Number 58
------------------------	---------------------	---------------------	---------------------

Cad Ref
G:\CAD\CADC\WAITING RESTRICTION PLATES

Christchurch
...where time is pleasant

HEAD OF OPERATIONS
PETER BARKER B.Eng., D.M.S., C.ENG., M.I.C.E., M.C.I.W.E.M.

for 14 miles

Scheme Ref. Waiting Restriction Plates			
Sign Reference	59	'x'-height	62.5
Letter colour	BLACK	SIGN FACE	
Background	WHITE	Width	615mm
Border	BLACK	Height	360mm
Material	Class-1	Area	0.22sq.m

Project
WAITING RESTRICTION PLATES

Title
SIGN SPECIFICATION DRAWINGS

Drawn By <i>GAS</i>	Scale <i>NTS</i>	Date <i>2002</i>	Number 59
------------------------	---------------------	---------------------	-------------------------

Cad Ref <i>G:\CAD\CADC\WAITING RESTRICTION PLATES</i>
--




Christchurch
...where time is pleasant

HEAD OF OPERATIONS
PETER BARKER B.Eng., D.M.S., C.ENG., M.I.C.E., M.C.I.W.E.M.

**No loading
Except to numbers
19, 21, 23, 25, 30 and
32 High Street**

Scheme Ref. WAITING RESTRICTION PLATES			
Sign Reference	60	'x'-height	20.0
Letter colour	BLACK	SIGN FACE	
Background	WHITE	Width	470mm
Border	BLACK	Height	195mm
Material	Class 1	Area	0.09sq.m

94.1
39.0

Project		WAITING RESTRICTION PLATES		 <p>Christchurch <i>...where time is pleasant</i></p> <p>HEAD OF OPERATIONS PETER BARKER B.Eng., D.M.S., C.ENG., M.I.C.E., M.C.I.W.E.M.</p>
Title		SIGN SPECIFICATION DRAWINGS		
Drawn By	Scale	Date	Number	
GAS	NTS	2003	60	
Cad Ref		H:\LTS\CAD\Drawings\CadC\WAITING RESTRICTION PLATES		



Mon - Sat
9 am - 6 pm
60 mins

No return
within 60 mins

Scheme Ref.	WAITING RESTRICTION PLATES	
Sign Reference	61	'x'-height 20.0
Letter colour	BLACK	SIGN FACE
Background	WHITE	Width 365mm
Border	BLACK	Height 265mm
Material	Class 1	Area 0.10sq.m

Project
WAITING RESTRICTION PLATES

Title
SIGN SPECIFICATION DRAWINGS

Drawn By <i>RFB</i>	Scale <i>NTS</i>	Date <i>11.03</i>	Number
------------------------	---------------------	----------------------	--------


Cad Ref <i>H:\LTS\CAD\Drawings\CadC\WAITING RESTRICTION PLATES</i>	61
---	-----------

Christchurch
...where time is pleasant

HEAD OF OPERATION
PETER BARKER B.Eng., D.M.S., C.ENG., M.I.C.E., M.C.I.W.E.M.



Scheme Ref.	WAITING RESTRICTION PLATES	
Sign Reference	62	'x'-height 20.0
Letter colour	BLACK	SIGN FACE
Background	WHITE	Width 385mm
Border	BLACK	Height 265mm
Material	Class 1	Area 0.10sq.m

Project				WAITING RESTRICTION PLATES	
Title				SIGN SPECIFICATION DRAWINGS	
Drawn By	Scale	Date	Number		
RFB	NTS	11.03	62		
Cad Ref					
H:\LTS\CAD\Drawings\CadC\WAITING RESTRICTION PLATES			 <p>HEAD OF OPERATIONS PETER BARKER B.Eng., D.M.S., C.ENG., M.I.C.E., M.C.I.W.E.M.</p>		




Scheme Ref.	WAITING RESTRICTION PLATES	
Sign Reference	Sign 63	'x'-height 20.0
Letter colour	BLACK	SIGN FACE
Background	WHITE	Width 320mm
Border	BLACK	Height 195mm
Material	Class 1	Area 0.06sq.m

Project				WAITING RESTRICTION PLATES		<p>HEAD OF OPERATIONS PETER BARKER B.Eng., D.M.S., C.ENG., M.I.C.E., M.C.I.W.E.M.</p>
Title				SIGN SPECIFICATION DRAWINGS		
Drawn By	Scale	Date	Number	63		
<i>RFB</i>	<i>NTS</i>	<i>22.03</i>				
Cad Ref						
<i>H:\LTS\CAD\Drawings\CadC\WAITING RESTRICTION PLATES</i>						




Scheme Ref.	WAITING RESTRICTION PLATES	
Sign Reference	Sign 63.1	'x'-height 20.0
Letter colour	BLACK	SIGN FACE
Background	WHITE	Width 320mm
Border	BLACK	Height 250mm
Material	Class 1	Area 0.08sq.m

Project		WAITING RESTRICTION PLATES		 <p>HEAD OF OPERATIONS PETER BARKER B.Eng., D.M.S., C.ENG., M.I.C.E., M.C.I.W.E.M.</p>
Title		SIGN SPECIFICATION DRAWINGS		
Drawn By	Scale	Date	Number	
<i>RFB</i>	<i>NTS</i>	<i>22.03</i>	63.1	
Cad Ref		H:\LTS\CAD\Drawings\CadC\WAITING RESTRICTION PLATES		



Scheme Ref.	WAITING RESTRICTION PLATES	
Sign Reference	63.2	'x'-height 20.0
Letter colour	BLACK	SIGN FACE
Background	WHITE	Width 320mm
Border	BLACK	Height 250mm
Material	Class 1	Area 0.08sq.m

Project				WAITING RESTRICTION PLATES	
Title				SIGN SPECIFICATION DRAWINGS	
Drawn By	Scale	Date	Number		
RFB	NTS	22.03	63.2		
Cad Ref			 <p>HEAD OF OPERATIONS PETER BARKER B.Eng., D.M.S., C.ENG., M.I.C.E., M.C.I.W.E.M.</p>		
H:\LTS\CAD\Drawings\CadC\WAITING RESTRICTION PLATES					

**No loading
at any time
except to church
for weddings
and funerals**

Scheme Ref.	WAITING RESTRICTION PLATES	
Sign Reference	64	'x'-height 20.0
Letter colour	BLACK	SIGN FACE
Background	WHITE	Width 375mm
Border	BLACK	Height 235mm
Material	Class 1	Area 0.09sq.m

Project **WAITING RESTRICTION PLATES**

Title **SIGN SPECIFICATION DRAWINGS**

Drawn By <i>RFB</i>	Scale <i>NTS</i>	Date <i>22.03</i>	Number 64
------------------------	---------------------	----------------------	---------------------

Cad Ref
H:\LTS\CAD\Drawings\CadC\WAITING RESTRICTION PLATES



Christchurch
...where time is pleasant

HEAD OF OPERATIONS
PETER BARKER B.Eng., D.M.S., C.ENG., M.I.C.E., M.C.I.W.E.M.

**No loading
at any time
except to
26 & 27
Millhams Street**

Scheme Ref.		WAITING RESTRICTION PLATES	
Sign Reference	65	'x'-height	20.0
Letter colour	BLACK	SIGN FACE	
Background	WHITE	Width	350mm
Border	BLACK	Height	235mm
Material	Class 1	Area	0.08sq.m

Project WAITING RESTRICTION PLATES

Title SIGN SPECIFICATION DRAWINGS

Drawn By <i>RFB</i>	Scale <i>NTS</i>	Date <i>22.03</i>	Number 65
------------------------	---------------------	----------------------	---------------------


Cad Ref
H:\LTS\CAD\Drawings\CadC\WAITING RESTRICTION PLATES



HEAD OF OPERATIONS
PETER BARKER B.Eng., D.M.S., C.ENG., M.I.C.E., M.C.I.W.E.M.



Scheme Ref.	WAITING RESTRICTION PLATES	
Sign Reference	66	'x'-height 20.0
Letter colour	BLACK	SIGN FACE
Background	WHITE	Width 285mm
Border	BLACK	Height 190mm
Material	Class 1	Area 0.05sq.m

Project		WAITING RESTRICTION PLATES		 <p>HEAD OF OPERATIONS PETER BARKER B.Eng., D.M.S., C.ENG., M.I.C.E., M.C.I.W.E.M.</p>
Title		SIGN SPECIFICATION DRAWINGS		
Drawn By	Scale	Date	Number	
<i>DJL</i>	<i>NTS</i>	<i>2005</i>	66	
Cad Ref		H:\LTS\CAD\Drawings\CadC\WAITING RESTRICTION PLATES		



**Mon - Fri
8 am - 6 pm
1 hour**

**No return
within 1 hour
Except
Permit Holders**

Scheme Ref. WAITING RESTRICTION PLATES			
Sign Reference	67	'x'-height	20.0
Letter colour	BLACK	SIGN FACE	
Background	WHITE	Width	365mm
Border	BLACK	Height	350mm
Material	Class-1	Area	0.13sq.m

Project WAITING RESTRICTION PLATES

Title SIGN SPECIFICATION DRAWINGS

Drawn By <i>DJL</i>	Scale <i>NTS</i>	Date <i>2005</i>	Number 67
------------------------	---------------------	---------------------	---------------------

Cad Ref
H:\LTS\CAD\Drawings\CadC\WAITING RESTRICTION PLATES

Christchurch
...where time is pleasant

HEAD OF OPERATIONS
PETER BARKER B.Eng., D.M.S., C.ENG., M.I.C.E., M.C.I.W.E.M.



Scheme Ref.	WAITING RESTRICTION PLATES		
Sign Reference	67.1	'x'-height	20.0
Letter colour	BLACK	SIGN FACE	
Background	WHITE	Width	365mm
Border	BLACK	Height	400mm
Material	Class 1	Area	0.15sq.m

Project				WAITING RESTRICTION PLATES	
Title				SIGN SPECIFICATION DRAWINGS	
Drawn By	Scale	Date	Number		
DJL	NTS	2005	67.1		
Cad Ref					
H:\LTS\CAD\Drawings\CadC\WAITING RESTRICTION PLATES					

Christchurch
...where time is pleasant

HEAD OF OPERATIONS
 PETER BARKER B.Eng., D.M.S., C.ENG., M.I.C.E., M.C.I.W.E.M.



Scheme Ref.	WAITING RESTRICTION PLATES		
Sign Reference	67.2	'x'-height	20.0
Letter colour	BLACK	SIGN FACE	
Background	WHITE	Width	365mm
Border	BLACK	Height	400mm
Material	Class 1	Area	0.15sq.m


Project				WAITING RESTRICTION PLATES	
Title				SIGN SPECIFICATION DRAWINGS	
Drawn By	Scale	Date	Number		
DJL	NTS	2005	67.2		
Cad Ref					
H:\LTS\CAD\Drawings\CadC\WAITING RESTRICTION PLATES					


Christchurch
...where time is pleasant

HEAD OF OPERATIONS
PETER BARKER B.Eng., D.M.S., C.ENG., M.I.C.E., M.C.I.W.E.M.




Scheme Ref.	WAITING RESTRICTION PLATES		
Sign Reference	68	'x'-height	20.0
Letter colour	BLACK	SIGN FACE	
Background	YELLOW	Width	275mm
Border	BLACK	Height	175mm
Material	Class-1	Area	0.05sq.m

Project		WAITING RESTRICTION PLATES		 <p>HEAD OF OPERATIONS PETER BARKER B.Eng., D.M.S., C.ENG., M.I.C.E., M.C.I.W.E.M.</p>
Title		SIGN SPECIFICATION DRAWINGS		
Drawn By	Scale	Date	Number	
GAS	NTS	2005	68	
Cad Ref		H:\LTS\CAD\Drawings\CadC\WAITING RESTRICTION PLATES		

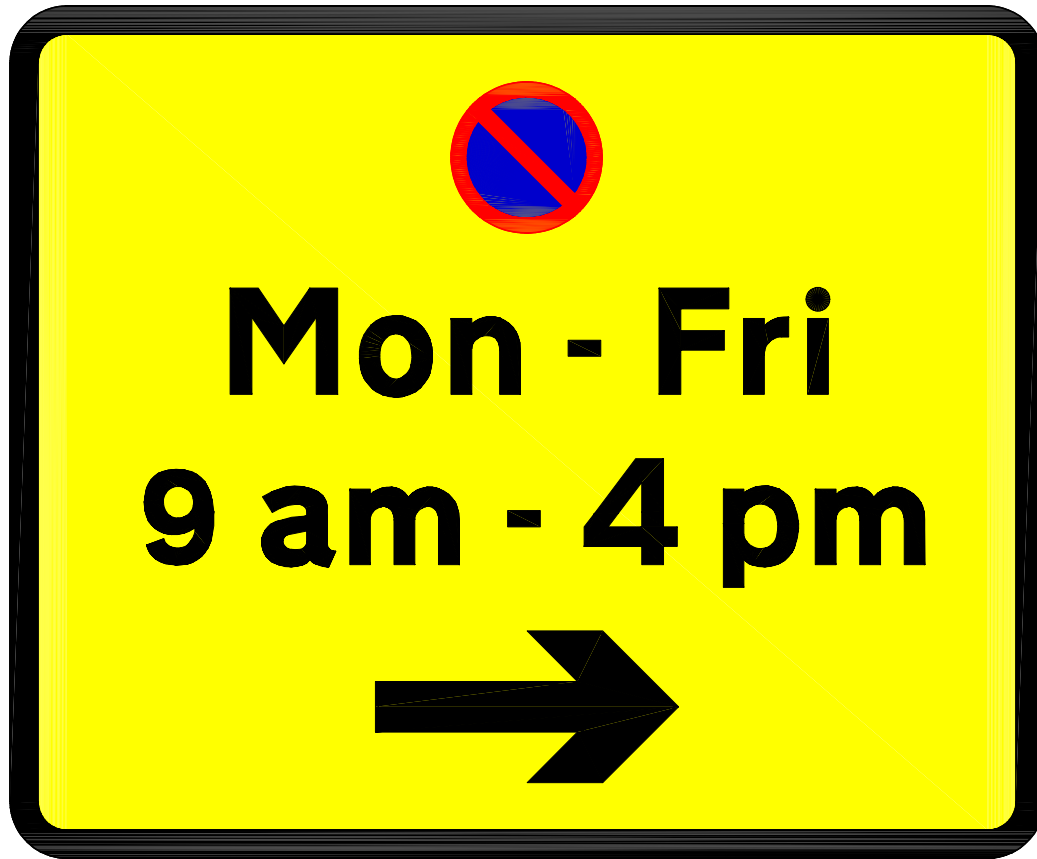


Scheme Ref.	WAITING RESTRICTION PLATES	
Sign Reference	68.1	'x'-height 20.0
Letter colour	BLACK	SIGN FACE
Background	YELLOW	Width 275mm
Border	BLACK	Height 225mm
Material	Class-1	Area 0.06sq.m

Project		WAITING RESTRICTION PLATES		 <p>HEAD OF OPERATIONS PETER BARKER B.Eng., D.M.S., C.ENG., M.I.C.E., M.C.I.W.E.M.</p>
Title		SIGN SPECIFICATION DRAWINGS		
Drawn By	Scale	Date	Number	
DJL	NTS	2005	68.1	
Cad Ref		H:\LTS\CAD\Drawings\CadC\WAITING RESTRICTION PLATES		



Scheme Ref.	WAITING RESTRICTION PLATES	
Sign Reference	68.2	'x'-height 20.0
Letter colour	BLACK	SIGN FACE
Background	YELLOW	Width 275mm
Border	BLACK	Height 225mm
Material	Class-1	Area 0.06sq.m

Project		WAITING RESTRICTION PLATES		 <p>HEAD OF OPERATIONS PETER BARKER B.Eng., D.M.S., C.ENG., M.I.C.E., M.C.I.W.E.M.</p>
Title		SIGN SPECIFICATION DRAWINGS		
Drawn By	Scale	Date	Number	
DJL	NTS	2005	68.2	
Cad Ref		H:\LTS\CAD\Drawings\CadC\WAITING RESTRICTION PLATES		



**Goods vehicles
loading only**

Mon - Sat

8am - 6pm

20 minute limit

Scheme Ref.	69	
Sign Reference	Sign 1	'x'-height 20.0
Letter colour	BLACK	SIGN FACE
Background	WHITE	Width 450mm
Border	BLACK	Height 265mm
Material	Class 1	Area 0.12sq.m

Project **WAITING RESTRICTION PLATES**

Title **SIGN SPECIFICATION DRAWINGS**

Drawn By *DJL* Scale *NTS* Date *2005*

Number **69**


Cad Ref
H:\LTS\CAD\Drawings\CadC\WAITING RESTRICTION PLATES

Christchurch
...where time is pleasant

HEAD OF OPERATIONS
PETER BARKER B.Eng., D.M.S., C.ENG., M.I.C.E., M.C.I.W.E.M.




Scheme Ref.	WAITING RESTRICTION PLATES		
Sign Reference	70	'x'-height	20.0
Letter colour	BLACK	SIGN FACE	
Background	WHITE	Width	385mm
Border	BLACK	Height	225mm
Material	Class 1	Area	0.09sq.m

Project		WAITING RESTRICTION PLATES		 <p>HEAD OF OPERATIONS PETER BARKER B.Eng., D.M.S., C.ENG., M.I.C.E., M.C.I.W.E.M.</p>
Title		SIGN SPECIFICATION DRAWINGS		
Drawn By	Scale	Date	Number	
DJL	NTS	2005	70	
Cad Ref		H:\LTS\CAD\Drawings\CadC\WAITING RESTRICTION PLATES		




Scheme Ref.	WAITING RESTRICTION PLATES		
Sign Reference	70.1	'x'-height	20.0
Letter colour	BLACK	SIGN FACE	
Background	WHITE	Width	385mm
Border	BLACK	Height	275mm
Material	Class 1	Area	0.11sq.m

Project		WAITING RESTRICTION PLATES		 <p>HEAD OF OPERATIONS PETER BARKER B.Eng., D.M.S., C.ENG., M.I.C.E., M.C.I.W.E.M.</p>
Title		SIGN SPECIFICATION DRAWINGS		
Drawn By	Scale	Date	Number	
DJL	NTS	2005	70.1	
Cad Ref		H:\LTS\CAD\Drawings\CadC\WAITING RESTRICTION PLATES		



Scheme Ref.	WAITING RESTRICTION PLATES	
Sign Reference	70.2	'x'-height 20.0
Letter colour	BLACK	SIGN FACE
Background	WHITE	Width 385mm
Border	BLACK	Height 275mm
Material	Class 1	Area 0.11sq.m

Project		WAITING RESTRICTION PLATES		 HEAD OF OPERATIONS PETER BARKER B.Eng., D.M.S., C.ENG., M.I.C.E., M.C.I.W.E.M.
Title		SIGN SPECIFICATION DRAWINGS		
Drawn By	Scale	Date	Number	
DJL	NTS	2005	70.2	
Cad Ref		H:\LTS\CAD\Drawings\CadC\WAITING RESTRICTION PLATES		

**No loading
1 Apr - 30 Sept
10 am - 7 pm**

Scheme Ref.	WAITING RESTRICTION PLATES	
Sign Reference	71	'x'-height 20.0
Letter colour	BLACK	SIGN FACE
Background	WHITE	Width 330mm
Border	BLACK	Height 170mm
Material	Class 1	Area 0.06sq.m

Project WAITING RESTRICTION PLATES

Title SIGN SPECIFICATION DRAWINGS

Drawn By <i>DJL</i>	Scale <i>NTS</i>	Date <i>2005</i>	Number 71
------------------------	---------------------	---------------------	---------------------


Cad Ref
H:\LTS\CAD\Drawings\CadC\WAITING RESTRICTION PLATES



Christchurch
...where time is pleasant

HEAD OF OPERATIONS
PETER BARKER B.Eng., D.M.S., C.ENG., M.I.C.E., M.C.I.W.E.M.

No loading
1 Apr - 30 Sept
10 am - 7 pm

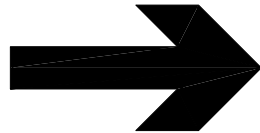

Scheme Ref.	WAITING RESTRICTION PLATES	
Sign Reference	71.1	'x'-height 20.0
Letter colour	BLACK	SIGN FACE
Background	WHITE	Width 330mm
Border	BLACK	Height 225mm
Material	Class 1	Area 0.07sq.m

Project
 WAITING RESTRICTION PLATES

Title
 SIGN SPECIFICATION DRAWINGS

Drawn By *DJL* Scale *NTS* Date *2005*

Number
71.1

Cad Ref
H:\LTS\CAD\Drawings\CadC\WAITING RESTRICTION PLATES

Christchurch
...where time is pleasant

HEAD OF OPERATIONS
 PETER BARKER B.Eng., D.M.S., C.ENG., M.I.C.E., M.C.I.W.E.M.



Mon - Sat
10 am - 6 pm
30 mins

No return
within 30 mins

Scheme Ref.	WAITING RESTRICTION PLATES	
Sign Reference	72	'x'-height 20.0
Letter colour	BLACK	SIGN FACE
Background	WHITE	Width 385mm
Border	BLACK	Height 265mm
Material	Class 1	Area 0.10sq.m

Project
WAITING RESTRICTION PLATES

Title
SIGN SPECIFICATION DRAWINGS

Drawn By *DJL* Scale *NTS* Date *2005*

Number
72

Cad Ref
H:\LTS\CAD\Drawings\CadC\WAITING RESTRICTION PLATES

Christchurch
...where time is pleasant

HEAD OF OPERATIONS
PETER BARKER B.Eng., D.M.S., C.ENG., M.I.C.E., M.C.I.W.E.M.




Scheme Ref.	WAITING RESTRICTION PLATES	
Sign Reference	72.1	'x'-height 20.0
Letter colour	BLACK	SIGN FACE
Background	WHITE	Width 385mm
Border	BLACK	Height 315mm
Material	Class 1	Area 0.12sq.m

Project		WAITING RESTRICTION PLATES		<p>HEAD OF OPERATIONS PETER BARKER B.Eng., D.M.S., C.ENG., M.I.C.E., M.C.I.W.E.M.</p>
Title		SIGN SPECIFICATION DRAWINGS		
Drawn By	Scale	Date	Number	
DJL	NTS	2005	72.1	
Cad Ref		H:\LTS\CAD\Drawings\CadC\WAITING RESTRICTION PLATES		



Mon - Sat
10 am - 6 pm
30 mins

No return
within 30 mins

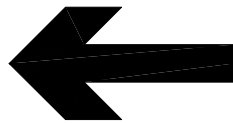

Scheme Ref.	WAITING RESTRICTION PLATES	
Sign Reference	72.2	'x'-height 20.0
Letter colour	BLACK	SIGN FACE
Background	WHITE	Width 385mm
Border	BLACK	Height 315mm
Material	Class 1	Area 0.12sq.m

Project
WAITING RESTRICTION PLATES


Title
SIGN SPECIFICATION DRAWINGS

Drawn By <i>DJL</i>	Scale <i>NTS</i>	Date <i>2005</i>	Number
------------------------	---------------------	---------------------	--------

Cad Ref <i>H:\LTS\CAD\Drawings\CadC\WAITING RESTRICTION PLATES</i>	72.2
---	-------------




HEAD OF OPERATIONS
PETER BARKER B.Eng., D.M.S., C.ENG., M.I.C.E., M.C.I.W.E.M.

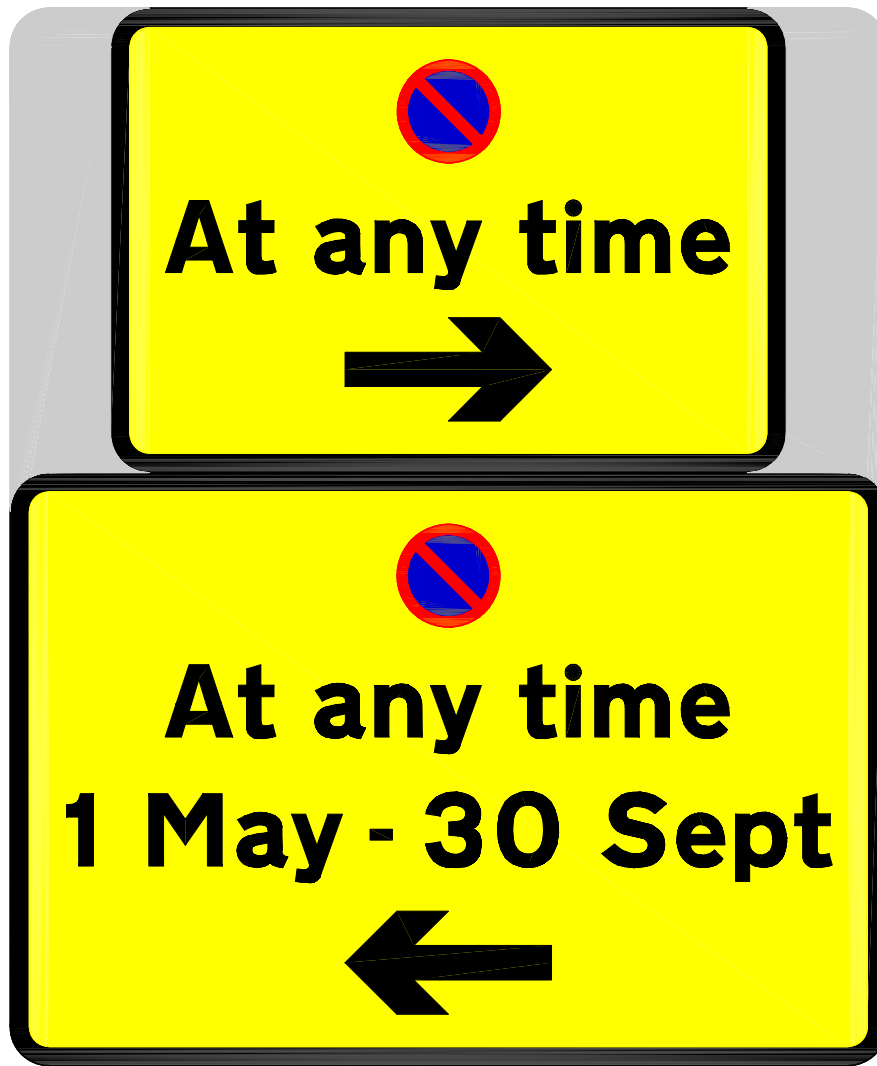

Scheme Ref. WAITING RESTRICTION PLATES			
Sign Reference	X0.1	'x'-height	20.0
Letter colour	BLACK	SIGN FACE	
Background	YELLOW	Width	340mm
Border	BLACK	Height	410mm
Material	Class-1	Area	0.14sq.m

Project		WAITING RESTRICTION PLATES		 <p>HEAD OF OPERATIONS PETER BARKER B.Eng., D.M.S., C.ENG., M.I.C.E., M.C.I.W.E.M.</p>
Title		SIGN SPECIFICATION DRAWINGS		
Drawn By	Scale	Date	Number	
GAS	NTS	2003	X0.1	
Cad Ref		H:\LTS\CAD\Drawings\CadC\WAITING RESTRICTION PLATES		

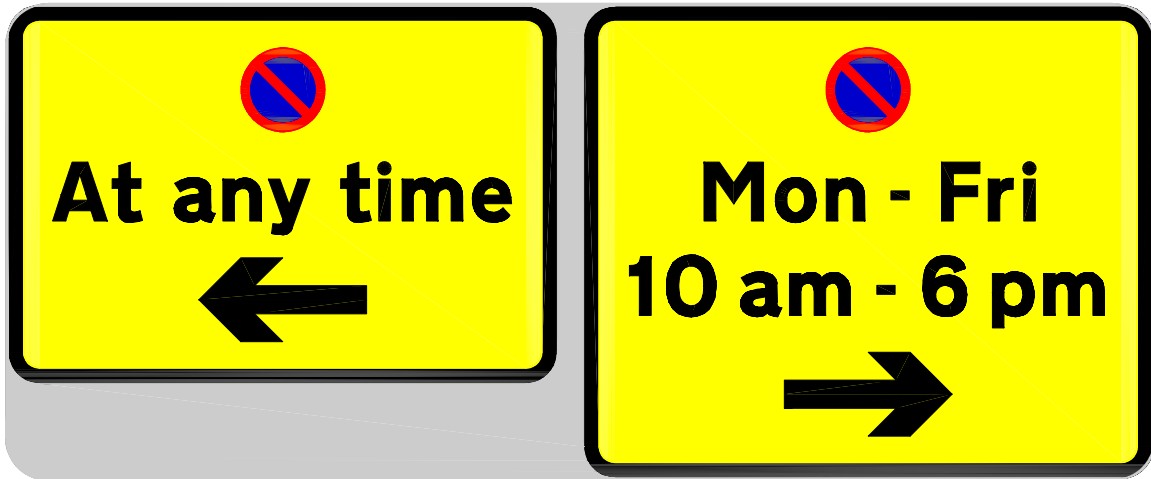

Scheme Ref. WAITING RESTRICTION PLATES			
Sign Reference	X0.2	'x'-height	20.0
Letter colour	BLACK	SIGN FACE	
Background	YELLOW	Width	550mm
Border	BLACK	Height	225mm
Material	Class-1	Area	0.12sq.m

Project		WAITING RESTRICTION PLATES		 <p>HEAD OF OPERATIONS PETER BARKER B.Eng., D.M.S., C.ENG., M.I.C.E., M.C.I.W.E.M.</p>
Title		SIGN SPECIFICATION DRAWINGS		
Drawn By	Scale	Date	Number	
GAS	NTS	2003	X0.2	
Cad Ref		H:\LTS\CAD\Drawings\CadC\WAITING RESTRICTION PLATES		



Scheme Ref. WAITING RESTRICTION PLATES			
Sign Reference	X0.3	'x'-height	20.0
Letter colour	BLACK	SIGN FACE	
Background	YELLOW	Width	605mm
Border	BLACK	Height	225mm
Material	Class-1	Area	0.14sq.m

Project				WAITING RESTRICTION PLATES	
Title				SIGN SPECIFICATION DRAWINGS	
Drawn By	Scale	Date	Number		
GAS	NTS	2003	X0.3		
Cad Ref					
H:\LTS\CAD\Drawings\CadC\WAITING RESTRICTION PLATES			<p>HEAD OF OPERATIONS PETER BARKER B.Eng., D.M.S., C.ENG., M.I.C.E., M.C.I.W.E.M.</p>		



Scheme Ref. WAITING RESTRICTION PLATES			
Sign Reference	X0.4	'x'-height	20.0
Letter colour	BLACK	SIGN FACE	
Background	YELLOW	Width	605mm
Border	BLACK	Height	225mm
Material	Class-1	Area	0.14sq.m

Project WAITING RESTRICTION PLATES			
Title SIGN SPECIFICATION DRAWINGS			
Drawn By <i>GAS</i>	Scale <i>NTS</i>	Date <i>2003</i>	Number X0.4
Cad Ref <i>H:\LTS\CAD\Drawings\CadC\WAITING RESTRICTION PLATES</i>			

Christchurch
...where time is pleasant

HEAD OF OPERATIONS
PETER BARKER B.Eng., D.M.S., C.ENG., M.I.C.E., M.C.I.W.E.M.



Scheme Ref. WAITING RESTRICTION PLATES			Scheme Ref. WAITING RESTRICTION PLATES		
Sign Reference	X0.5	'x'-height	20.0	Sign Reference	X0.5
Letter colour	BLACK	SIGN FACE		Letter colour	BLACK
Background	Yellow/White	Width	275mm	Background	WHITE
Border	BLACK	Height	350mm	Border	BLACK
Material	Class-1	Area	0.10sq.m	Material	Class-1
				Area	0.10sq.m

Project				WAITING RESTRICTION PLATES	
Title				SIGN SPECIFICATION DRAWINGS	
Drawn By	Scale	Date	Number	X0.5	
GAS	NTS	2003			
Cad Ref					
H:\LTS\CAD\Drawings\CadC\WAITING RESTRICTION PLATES					
<p>HEAD OF OPERATIONS PETER BARKER B.Eng., D.M.S., C.ENG., M.I.C.E., M.C.I.W.E.M.</p>					



Scheme Ref. WAITING RESTRICTION PLATES		Scheme Ref. WAITING RESTRICTION PLATES	
Sign Reference	X0.6	'x'-height	20.0
Letter colour	BLACK	SIGN FACE	
Background	WHITE	Width	365mm
Border	BLACK	Height	280mm
Material	Class-1	Area	0.10sq.m

Project WAITING RESTRICTION PLATES


Title SIGN SPECIFICATION DRAWINGS

Drawn By *GAS* Scale *NTS* Date *2003*


Number **X0.6**

Cad Ref
H:\LTS\CAD\Drawings\CadC\WAITING RESTRICTION PLATES

HEAD OF OPERATIONS
PETER BARKER B.Eng., D.M.S., C.ENG., M.I.C.E., M.C.I.W.E.M.

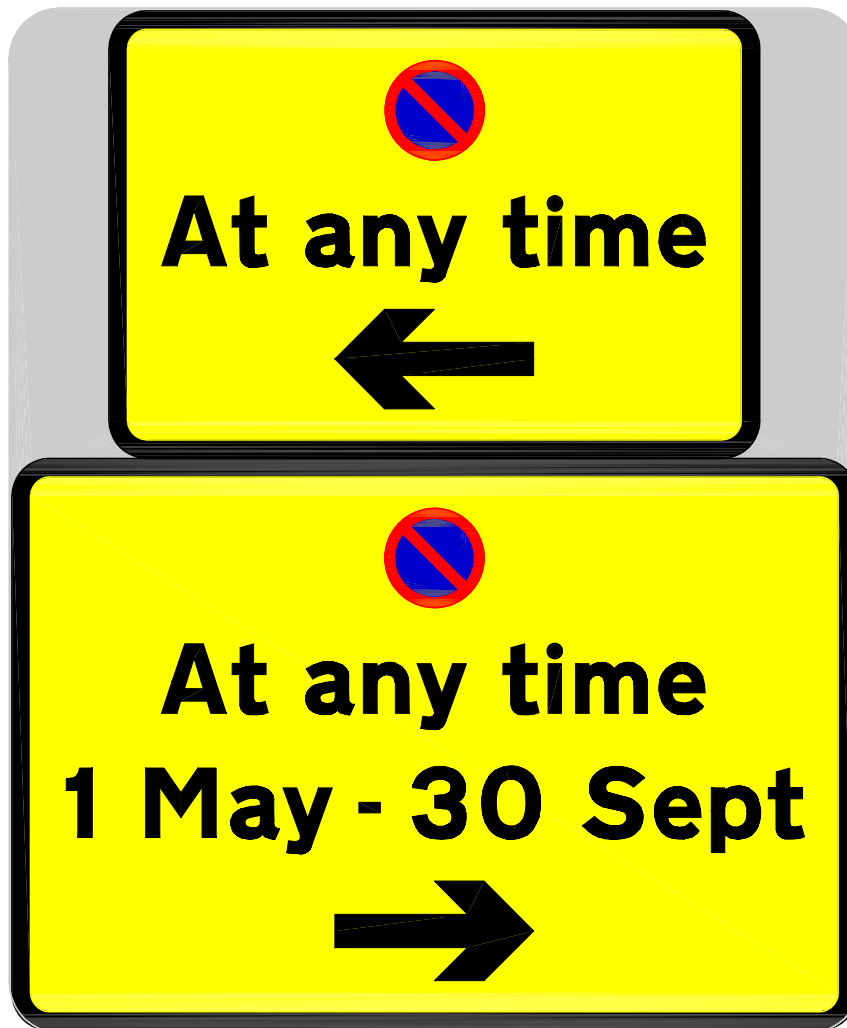

Scheme Ref.	WAITING RESTRICTION PLATES		
Sign Reference	X0.7	'x'-height	20.0
Letter colour	BLACK	SIGN FACE	
Background	YELLOW	Width	340mm
Border	BLACK	Height	410mm
Material	Class-1	Area	0.14sq.m

Project		WAITING RESTRICTION PLATES		 <p>HEAD OF OPERATIONS PETER BARKER B.Eng., D.M.S., C.ENG., M.I.C.E., M.C.I.W.E.M.</p>
Title		SIGN SPECIFICATION DRAWINGS		
Drawn By	Scale	Date	Number	
GAS	NTS	2003	X0.7	
Cad Ref		H:\LTS\CAD\Drawings\CadC\WAITING RESTRICTION PLATES		



Scheme Ref. WAITING RESTRICTION PLATES			Scheme Ref. WAITING RESTRICTION PLATES		
Sign Reference	X0.8	'x'-height	20.0	Sign Reference	X0.8
Letter colour	BLACK	SIGN FACE		Letter colour	BLACK
Background	Yellow/White	Width	280mm	Background	WHITE
Border	BLACK	Height	200mm	Border	BLACK
Material	Class-1	Area	0.06sq.m	Material	Class-1
				Area	0.11sq.m

Project				WAITING RESTRICTION PLATES	
Title				SIGN SPECIFICATION DRAWINGS	
Drawn By	Scale	Date	Number		
GAS	NTS	2003	X0.8		
Cad Ref					
H:\LTS\CAD\Drawings\CadC\WAITING RESTRICTION PLATES			 <p>HEAD OF OPERATIONS PETER BARKER B.Eng., D.M.S., C.ENG., M.I.C.E., M.C.I.W.E.M.</p>		



Scheme Ref.	WAITING RESTRICTION PLATES	Scheme Ref.	WAITING RESTRICTION PLATES
Sign Reference	X0.9	Sign Reference	X0.9
Letter colour	BLACK	Letter colour	BLACK
Background	YELLOW	Background	YELLOW
Border	BLACK	Border	BLACK
Material	Class-1	Material	Class-1
'x'-height	20.0	'x'-height	20.0
Width	260mm	Width	255mm
Height	180mm	Height	180mm
Area	0.05sq.m	Area	0.05sq.m

Project
WAITING RESTRICTION PLATES

Title
SIGN SPECIFICATION DRAWINGS

Drawn By
GAS

Scale
NTS

Date
2003

Number
X0.9

Cad Ref
H:\LTS\CAD\Drawings\CadC\WAITING RESTRICTION PLATES

Christchurch
...where time is pleasant

HEAD OF OPERATIONS
PETER BARKER B.Eng., D.M.S., C.ENG., M.I.C.E., M.C.I.W.E.M.



Scheme Ref. WAITING RESTRICTION PLATES				Scheme Ref. WAITING RESTRICTION PLATES			
Sign Reference	X0.10	'x'-height	20.0	Sign Reference	X0.10	'x'-height	20.0
Letter colour	BLACK	SIGN FACE		Letter colour	BLACK	SIGN FACE	
Background	Yellow/White	Width	260mm	Background	YELLOW	Width	270mm
Border	BLACK	Height	340mm	Border	BLACK	Height	225mm
Material	Class-1	Area	0.09sq.m	Material	Class-1	Area	0.06sq.m

Project				WAITING RESTRICTION PLATES			
Title				SIGN SPECIFICATION DRAWINGS			
Drawn By	Scale	Date	Number	X0.10			
GAS	NTS	2003					
Cad Ref							
H:\LTS\CAD\Drawings\CadC\WAITING RESTRICTION PLATES							

Christchurch
...where time is pleasant

HEAD OF OPERATIONS
 PETER BARKER B.Eng., D.M.S., C.ENG., M.I.C.E., M.C.I.W.E.M.



Scheme Ref. WAITING RESTRICTION PLATES		Scheme Ref. WAITING RESTRICTION PLATES	
Sign Reference X0.11	'x'-height 20.0	Sign Reference X0.11	'x'-height 20.0
Letter colour BLACK	SIGN FACE	Letter colour BLACK	SIGN FACE
Background WHITE	Width 385mm	Background Yellow/White	Width 260mm
Border BLACK	Height 280mm	Border BLACK	Height 340mm
Material Class-1	Area 0.11sq.m	Material Class-1	Area 0.09sq.m

Project WAITING RESTRICTION PLATES

Title SIGN SPECIFICATION DRAWINGS

Drawn By *GAS* Scale *NTS* Date *2003*

Number **X0.11**

Cad Ref
H:\LTS\CAD\Drawings\CadC\WAITING RESTRICTION PLATES

Christchurch
...where time is pleasant

HEAD OF OPERATIONS
PETER BARKER B.Eng., D.M.S., C.ENG., M.I.C.E., M.C.I.W.E.M.



Scheme Ref.	WAITING RESTRICTION PLATES	Scheme Ref.	WAITING RESTRICTION PLATES
Sign Reference	X0.12	Sign Reference	X0.12
'x'-height	20.0	'x'-height	20.0
Letter colour	BLACK	Letter colour	BLACK
Background	WHITE	Background	YELLOW
Border	BLACK	Border	BLACK
Material	Class-1	Material	Class-1
	Width 385mm		Width 330mm
	Height 280mm		Height 225mm
	Area 0.11sq.m		Area 0.07sq.m

Project				 <p>HEAD OF OPERATIONS PETER BARKER B.Eng., D.M.S., C.ENG., M.I.C.E., M.C.I.W.E.M.</p>
Title				
Drawn By	Scale	Date	Number	
GAS	NTS	2003	X0.12	
Cad Ref				
H:\LTS\CAD\Drawings\CadC\WAITING RESTRICTION PLATES				



Scheme Ref.	WAITING RESTRICTION PLATES	Scheme Ref.	WAITING RESTRICTION PLATES
Sign Reference	X0.13	Sign Reference	X0.13
'x'-height	20.0	'x'-height	20.0
Letter colour	BLACK	Letter colour	BLACK
	SIGN FACE		SIGN FACE
Background	YELLOW	Background	WHITE
Width	330mm	Width	385mm
Border	BLACK	Border	BLACK
Height	225mm	Height	280mm
Material	Class-1	Material	Class-1
Area	0.07sq.m	Area	0.11sq.m

Project

WAITING RESTRICTION PLATES

Title

SIGN SPECIFICATION DRAWINGS

Drawn By

GAS

Scale

NTS

Date

2003

Number

X0.13

Cad Ref

H:\LTS\CAD\Drawings\CadC\WAITING RESTRICTION PLATES



HEAD OF OPERATIONS
PETER BARKER B.Eng., D.M.S., C.ENG., M.I.C.E., M.C.I.W.E.M.



Scheme Ref.	WAITING RESTRICTION PLATES		
Sign Reference	X0.14	'x'-height	20.0
Letter colour	BLACK	SIGN FACE	
Background	Yellow/White	Width	385mm
Border	BLACK	Height	460mm
Material	Class-1	Area	0.18sq.m

Project		WAITING RESTRICTION PLATES		<p>HEAD OF OPERATIONS PETER BARKER B.Eng., D.M.S., C.ENG., M.I.C.E., M.C.I.W.E.M.</p>
Title		SIGN SPECIFICATION DRAWINGS		
Drawn By	Scale	Date	Number	
GAS	NTS	2003	X0.14	
Cad Ref		H:\LTS\CAD\Drawings\CadC\WAITING RESTRICTION PLATES		



Scheme Ref. WAITING RESTRICTION PLATES			
Sign Reference	X0.15	'x'-height	20.0
Letter colour	BLACK	SIGN FACE	
Background	Yellow/White	Width	385mm
Border	BLACK	Height	460mm
Material	Class-1	Area	0.18sq.m


Project				WAITING RESTRICTION PLATES	
Title				SIGN SPECIFICATION DRAWINGS	
Drawn By	Scale	Date	Number		
GAS	NTS	2003	X0.15		
Cad Ref					
H:\LTS\CAD\Drawings\CadC\WAITING RESTRICTION PLATES					

Christchurch
...where time is pleasant

HEAD OF OPERATIONS
PETER BARKER B.Eng., D.M.S., C.ENG., M.I.C.E., M.C.I.W.E.M.




Scheme Ref.	WAITING RESTRICTION PLATES		
Sign Reference	X0.16	'x'-height	20.0
Letter colour	BLACK	SIGN FACE	
Background	YELLOW	Width	340mm
Border	BLACK	Height	455mm
Material	Class-1	Area	0.15sq.m

Project		WAITING RESTRICTION PLATES		 <p>HEAD OF OPERATIONS PETER BARKER B.Eng., D.M.S., C.ENG., M.I.C.E., M.C.I.W.E.M.</p>
Title		SIGN SPECIFICATION DRAWINGS		
Drawn By	Scale	Date	Number	
GAS	NTS	2003	X0.16	
Cad Ref		H:\LTS\CAD\Drawings\CadC\WAITING RESTRICTION PLATES		



Scheme Ref.	WAITING RESTRICTION PLATES		
Sign Reference	X0.17	'x'-height	20.0
Letter colour	BLACK	SIGN FACE	
Background	YELLOW	Width	340mm
Border	BLACK	Height	455mm
Material	Class-1	Area	0.15sq.m

Project		WAITING RESTRICTION PLATES		 <p>HEAD OF OPERATIONS PETER BARKER B.Eng., D.M.S., C.ENG., M.I.C.E., M.C.I.W.E.M.</p>
Title		SIGN SPECIFICATION DRAWINGS		
Drawn By	Scale	Date	Number	
GAS	NTS	2003	X0.17	
Cad Ref		H:\LTS\CAD\Drawings\CadC\WAITING RESTRICTION PLATES		



Scheme Ref.	WAITING RESTRICTION PLATES	Scheme Ref.	WAITING RESTRICTION PLATES
Sign Reference	X0.18	Sign Reference	X0.18
Letter colour	BLACK	Letter colour	BLACK
Background	WHITE	Background	YELLOW
Border	BLACK	Border	BLACK
Material	Class-1	Material	Class-1
'x'-height	20.0	'x'-height	20.0
Width	385mm	Width	270mm
Height	315mm	Height	180mm
Area	0.12sq.m	Area	0.05sq.m

Project
WAITING RESTRICTION PLATES

Title
SIGN SPECIFICATION DRAWINGS

Drawn By
GAS

Scale
NTS

Date
2003

Number
X0.18

Cad Ref
H:\LTS\CAD\Drawings\CadC\WAITING RESTRICTION PLATES

Christchurch
...where time is pleasant

HEAD OF OPERATIONS
PETER BARKER B.Eng., D.M.S., C.ENG., M.I.C.E., M.C.I.W.E.M.



Scheme Ref. WAITING RESTRICTION PLATES		Scheme Ref. WAITING RESTRICTION PLATES	
Sign Reference	X0.19	'x'-height	20.0
Letter colour	BLACK	SIGN FACE	
Background	WHITE	Width	365mm
Border	BLACK	Height	400mm
Material	Class-1	Area	0.15sq.m
Sign Reference	X0.19	'x'-height	20.0
Letter colour	BLACK	SIGN FACE	
Background	YELLOW	Width	260mm
Border	BLACK	Height	180mm
Material	Class-1	Area	0.05sq.m


Project				WAITING RESTRICTION PLATES	
Title				SIGN SPECIFICATION DRAWINGS	
Drawn By	Scale	Date	Number		
GAS	NTS	2003	X0.19		
Cad Ref					
H:\LTS\CAD\Drawings\CadC\WAITING RESTRICTION PLATES					

HEAD OF OPERATIONS
PETER BARKER B.Eng., D.M.S., C.ENG., M.I.C.E., M.C.I.W.E.M.




Scheme Ref. WAITING RESTRICTION PLATES			Scheme Ref. WAITING RESTRICTION PLATES		
Sign Reference	X0.20	'x'-height	20.0	Sign Reference	X0.20
Letter colour	BLACK	SIGN FACE		Letter colour	BLACK
Background	YELLOW	Width	260mm	Background	WHITE
Border	BLACK	Height	180mm	Border	BLACK
Material	Class-1	Area	0.05sq.m	Material	Class-1
				Area	0.15sq.m

Project				WAITING RESTRICTION PLATES	
Title				SIGN SPECIFICATION DRAWINGS	
Drawn By	Scale	Date	Number	X0.20	
GAS	NTS	2003			
Cad Ref					
H:\LTS\CAD\Drawings\CadC\WAITING RESTRICTION PLATES					
<p>HEAD OF OPERATIONS PETER BARKER B.Eng., D.M.S., C.ENG., M.I.C.E., M.C.I.W.E.M.</p>					

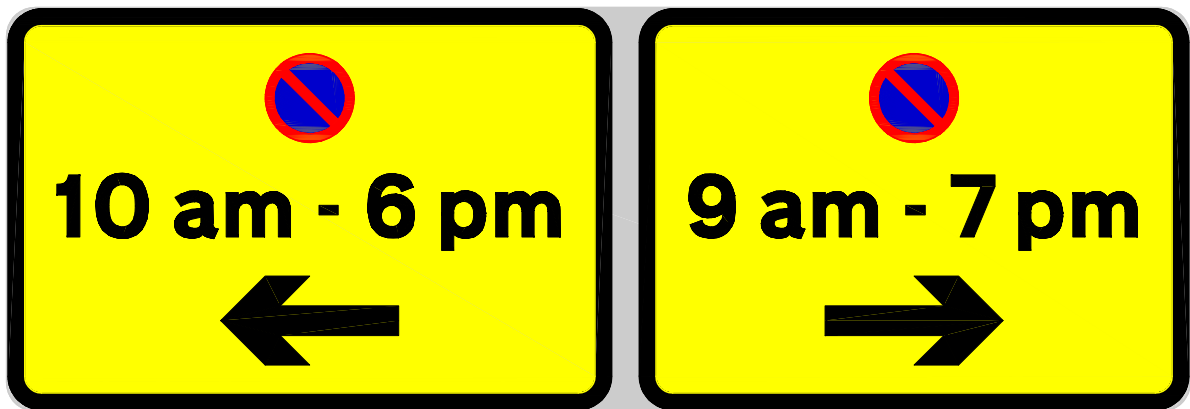

Scheme Ref.	WAITING RESTRICTION PLATES		
Sign Reference	X0.21	'x'-height	20.0
Letter colour	BLACK	SIGN FACE	
Background	YELLOW	Width	530mm
Border	BLACK	Height	180mm
Material	Class-1	Area	0.1sq.m

Project		WAITING RESTRICTION PLATES		 <p>HEAD OF OPERATIONS PETER BARKER B.Eng., D.M.S., C.ENG., M.I.C.E., M.C.I.W.E.M.</p>
Title		SIGN SPECIFICATION DRAWINGS		
Drawn By	Scale	Date	Number	
GAS	NTS	2003	X0.21	
Cad Ref		H:\LTS\CAD\Drawings\CadC\WAITING RESTRICTION PLATES		

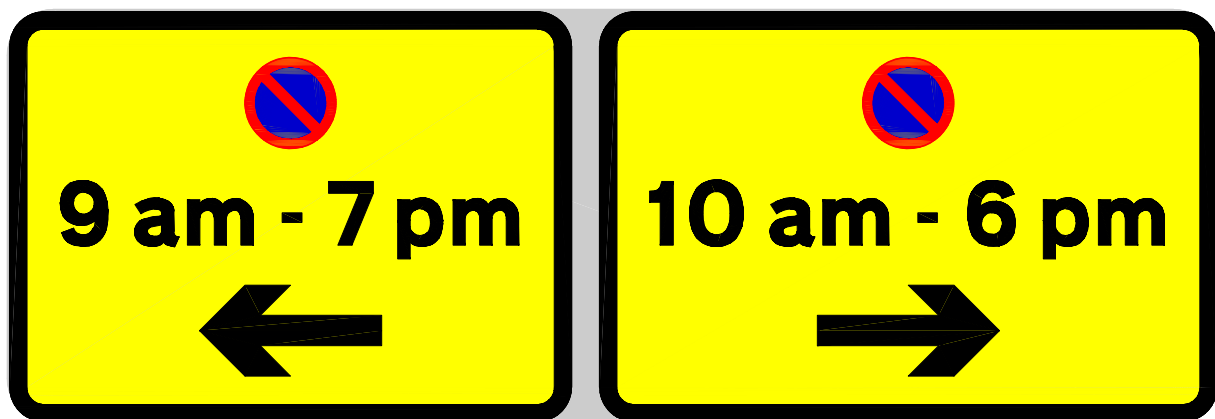

Scheme Ref. WAITING RESTRICTION PLATES			
Sign Reference	X0.22	'x'-height	20.0
Letter colour	BLACK	SIGN FACE	
Background	YELLOW	Width	530mm
Border	BLACK	Height	180mm
Material	Class-1	Area	0.1sq.m

Project		WAITING RESTRICTION PLATES		 <p>HEAD OF OPERATIONS PETER BARKER B.Eng., D.M.S., C.ENG., M.I.C.E., M.C.I.W.E.M.</p>
Title		SIGN SPECIFICATION DRAWINGS		
Drawn By	Scale	Date	Number	
GAS	NTS	2003	X0.22	
Cad Ref		H:\LTS\CAD\Drawings\CadC\WAITING RESTRICTION PLATES		



Scheme Ref.	WAITING RESTRICTION PLATES	Scheme Ref.	WAITING RESTRICTION PLATES
Sign Reference	X0.23	Sign Reference	X0.23
'x'-height	20.0	'x'-height	20.0
Letter colour	BLACK	Letter colour	BLACK
Background	YELLOW	Background	WHITE
Border	BLACK	Border	BLACK
Material	Class-1	Material	Class-1
	Width 260mm		Width 380mm
	Height 180mm		Height 280mm
	Area 0.05sq.m		Area 0.11sq.m

Project				WAITING RESTRICTION PLATES			
Title				SIGN SPECIFICATION DRAWINGS			
Drawn By	Scale	Date	Number				
GAS	NTS	2003	X0.23				
Cad Ref							
H:\LTS\CAD\Drawings\CadC\WAITING RESTRICTION PLATES							

HEAD OF OPERATIONS
PETER BARKER B.Eng., D.M.S., C.ENG., M.I.C.E., M.C.I.W.E.M.



Scheme Ref. WAITING RESTRICTION PLATES		Scheme Ref. WAITING RESTRICTION PLATES	
Sign Reference	X0.24	'x'-height	20.0
Letter colour	BLACK	SIGN FACE	
Background	WHITE	Width	380mm
Border	BLACK	Height	280mm
Material	Class-1	Area	0.11sq.m
Sign Reference	X0.24	'x'-height	20.0
Letter colour	BLACK	SIGN FACE	
Background	YELLOW	Width	330mm
Border	BLACK	Height	225mm
Material	Class-1	Area	0.07sq.m

Project WAITING RESTRICTION PLATES			
Title SIGN SPECIFICATION DRAWINGS			
Drawn By <i>GAS</i>	Scale <i>NTS</i>	Date <i>2003</i>	Number X0.24
Cad Ref <i>H:\LTS\CAD\Drawings\CadC\WAITING RESTRICTION PLATES</i>			

HEAD OF OPERATIONS
PETER BARKER B.Eng., D.M.S., C.ENG., M.I.C.E., M.C.I.W.E.M.




Scheme Ref. WAITING RESTRICTION PLATES			
Sign Reference	X0.25	'x'-height	20.0
Letter colour	BLACK	SIGN FACE	
Background	YELLOW	Width	545mm
Border	BLACK	Height	180mm
Material	Class-1	Area	0.1sq.m


Project				WAITING RESTRICTION PLATES	
Title				SIGN SPECIFICATION DRAWINGS	
Drawn By	Scale	Date	Number		
GAS	NTS	2003	X0.25		
Cad Ref					
H:\LTS\CAD\Drawings\CadC\WAITING RESTRICTION PLATES					

Christchurch
...where time is pleasant

HEAD OF OPERATIONS
PETER BARKER B.Eng., D.M.S., C.ENG., M.I.C.E., M.C.I.W.E.M.

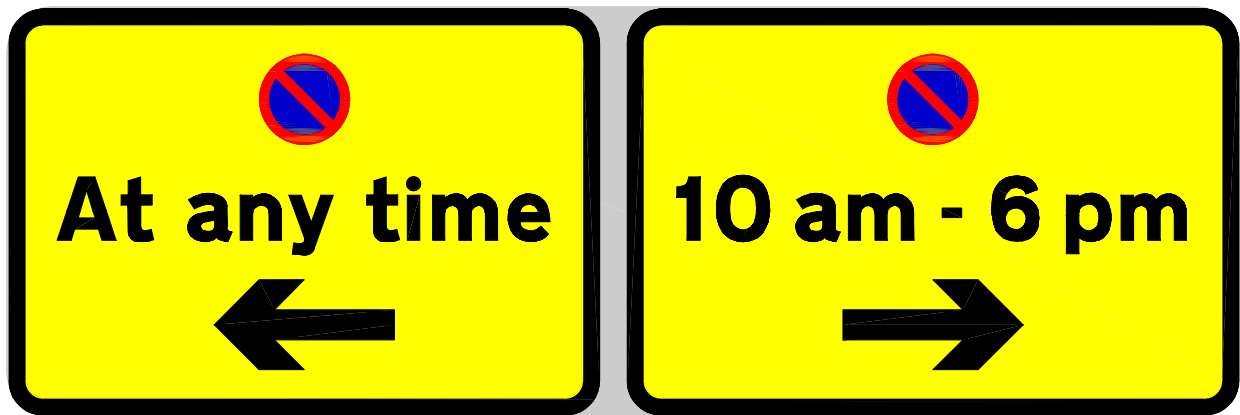

Scheme Ref. WAITING RESTRICTION PLATES			
Sign Reference	X0.26	'x'-height	20.0
Letter colour	BLACK	SIGN FACE	
Background	YELLOW	Width	545mm
Border	BLACK	Height	180mm
Material	Class-1	Area	0.1sq.m

Project		WAITING RESTRICTION PLATES		 <p>HEAD OF OPERATIONS PETER BARKER B.Eng., D.M.S., C.ENG., M.I.C.E., M.C.I.W.E.M.</p>
Title		SIGN SPECIFICATION DRAWINGS		
Drawn By	Scale	Date	Number	
GAS	NTS	2003	X0.26	
Cad Ref		H:\LTS\CAD\Drawings\CadC\WAITING RESTRICTION PLATES		



Scheme Ref.	WAITING RESTRICTION PLATES	Scheme Ref.	WAITING RESTRICTION PLATES
Sign Reference	X0.27	Sign Reference	X0.27
'x'-height	20.0	'x'-height	20.0
Letter colour	BLACK	Letter colour	BLACK
Background	WHITE	Background	YELLOW
Border	BLACK	Border	BLACK
Material	Class-1	Material	Class-1
	Width 385mm		Width 270mm
	Height 280mm		Height 180mm
	Area 0.11sq.m		Area 0.05sq.m

Project
WAITING RESTRICTION PLATES

Title
SIGN SPECIFICATION DRAWINGS

Drawn By
GAS

Scale
NTS

Date
2003

Number
X0.27


Cad Ref
H:\LTS\CAD\Drawings\CadC\WAITING RESTRICTION PLATES

Christchurch
...where time is pleasant

HEAD OF OPERATIONS
PETER BARKER B.Eng., D.M.S., C.ENG., M.I.C.E., M.C.I.W.E.M.




Scheme Ref. WAITING RESTRICTION PLATES			Scheme Ref. WAITING RESTRICTION PLATES		
Sign Reference	X0.28	'x'-height	20.0	Sign Reference	X0.28
Letter colour	BLACK	SIGN FACE		Letter colour	BLACK
Background	YELLOW	Width	270mm	Background	WHITE
Border	BLACK	Height	180mm	Border	BLACK
Material	Class-1	Area	0.05sq.m	Material	Class-1
				Area	0.11sq.m

Project				WAITING RESTRICTION PLATES	
Title				SIGN SPECIFICATION DRAWINGS	
Drawn By	Scale	Date	Number		
GAS	NTS	2003	X0.28		
Cad Ref					
H:\LTS\CAD\Drawings\CadC\WAITING RESTRICTION PLATES			 <p>HEAD OF OPERATIONS PETER BARKER B.Eng., D.M.S., C.ENG., M.I.C.E., M.C.I.W.E.M.</p>		



Scheme Ref.	WAITING RESTRICTION PLATES	Scheme Ref.	WAITING RESTRICTION PLATES
Sign Reference	X0.29	Sign Reference	X0.29
Letter colour	BLACK	Letter colour	BLACK
Background	WHITE	Background	YELLOW
Border	BLACK	Border	BLACK
Material	Class-1	Material	Class-1
'x'-height	20.0	'x'-height	20.0
Width	385mm	Width	260mm
Height	195mm	Height	180mm
Area	0.08sq.m	Area	0.05sq.m

Project		WAITING RESTRICTION PLATES		 <p>HEAD OF OPERATIONS PETER BARKER B.Eng., D.M.S., C.ENG., M.I.C.E., M.C.I.W.E.M.</p>
Title		SIGN SPECIFICATION DRAWINGS		
Drawn By	Scale	Date	Number	
GAS	NTS	2003	X0.29	
Cad Ref		H:\LTS\CAD\Drawings\CadC\WAITING RESTRICTION PLATES		

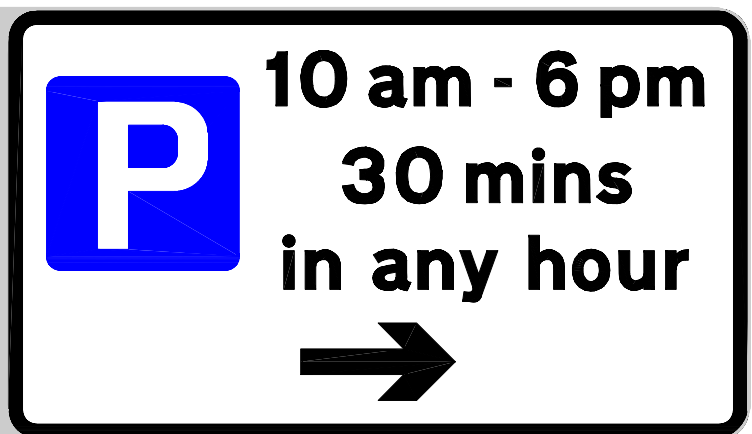

Scheme Ref.	WAITING RESTRICTION PLATES	Scheme Ref.	WAITING RESTRICTION PLATES
Sign Reference	X0.30	Sign Reference	X0.30
Letter colour	BLACK	Letter colour	BLACK
Background	YELLOW	Background	WHITE
Border	BLACK	Border	BLACK
Material	Class-1	Material	Class-1
'x'-height	20.0	'x'-height	20.0
Width	260mm	Width	385mm
Height	180mm	Height	225mm
Area	0.05sq.m	Area	0.09sq.m

Project
WAITING RESTRICTION PLATES

Title
SIGN SPECIFICATION DRAWINGS

Drawn By
GAS

Scale
NTS


Date
2003

Number
X0.30

Cad Ref
H:\LTS\CAD\Drawings\CadC\WAITING RESTRICTION PLATES

Christchurch
...where time is pleasant

HEAD OF OPERATIONS
PETER BARKER B.Eng., D.M.S., C.ENG., M.I.C.E., M.C.I.W.E.M.

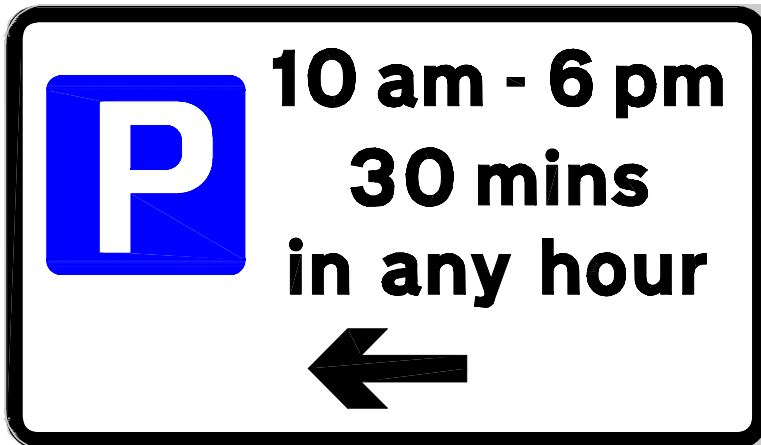

Scheme Ref.	WAITING RESTRICTION PLATES	Scheme Ref.	WAITING RESTRICTION PLATES
Sign Reference	X0.31	Sign Reference	X0.31
Letter colour	BLACK	Letter colour	BLACK
Background	WHITE	Background	YELLOW
Border	BLACK	Border	BLACK
Material	Class-1	Material	Class-1
	'x'-height 20.0		'x'-height 20.0
	SIGN FACE		SIGN FACE
	Width 385mm		Width 260mm
	Height 225mm		Height 180mm
	Area 0.09sq.m		Area 0.05sq.m

Project				 <p>HEAD OF OPERATIONS PETER BARKER B.Eng., D.M.S., C.ENG., M.I.C.E., M.C.I.W.E.M.</p>
Title				
Drawn By	Scale	Date	Number	
GAS	NTS	2003	X0.31	
Cad Ref				
H:\LTS\CAD\Drawings\CadC\WAITING RESTRICTION PLATES				



Scheme Ref. WAITING RESTRICTION PLATES			
Sign Reference	X0.32	'x'-height	20.0
Letter colour	BLACK	SIGN FACE	
Background	YELLOW	Width	545mm
Border	BLACK	Height	225mm
Material	Class-1	Area	0.12sq.m


Project WAITING RESTRICTION PLATES			
Title SIGN SPECIFICATION DRAWINGS			
Drawn By <i>GAS</i>	Scale <i>NTS</i>	Date <i>2003</i>	Number X0.32
Cad Ref <i>H:\LTS\CAD\Drawings\CadC\WAITING RESTRICTION PLATES</i>			


Christchurch
...where time is pleasant

HEAD OF OPERATIONS
PETER BARKER B.Eng., D.M.S., C.ENG., M.I.C.E., M.C.I.W.E.M.




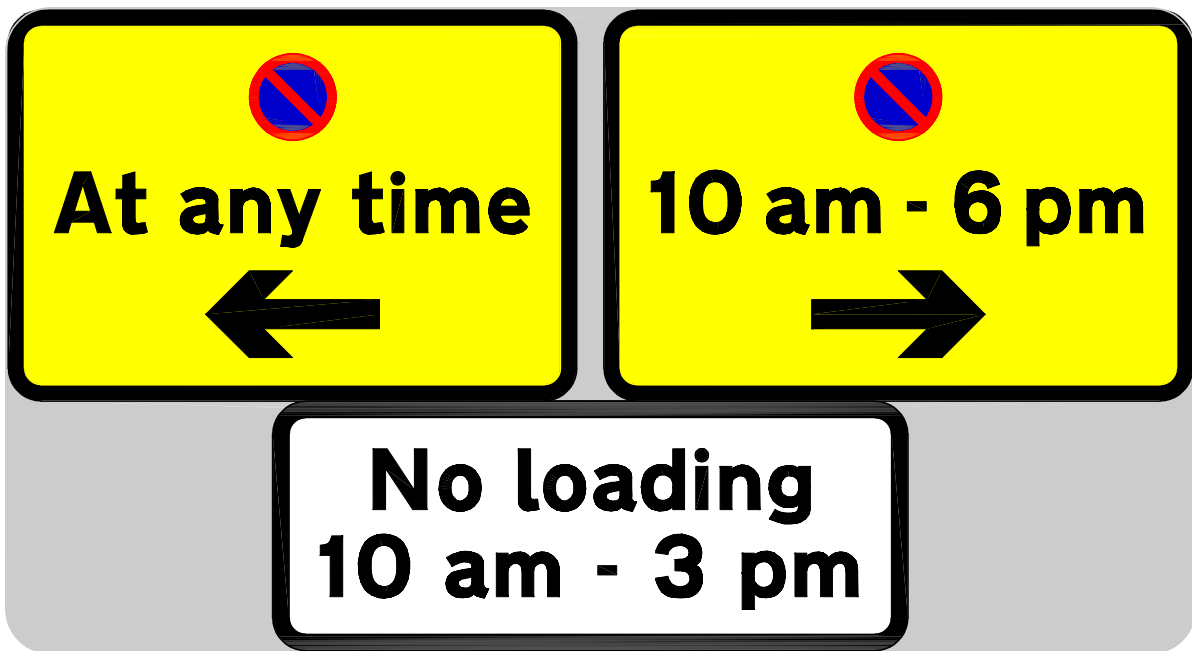
Scheme Ref.	WAITING RESTRICTION PLATES	Scheme Ref.	WAITING RESTRICTION PLATES
Sign Reference	X0.33	Sign Reference	X0.33
'x'-height	20.0	'x'-height	20.0
Letter colour	BLACK	Letter colour	BLACK
Background	YELLOW	Background	WHITE
Border	BLACK	Border	BLACK
Material	Class-1	Material	Class-1
	Width 260mm		Width 385mm
	Height 180mm		Height 280mm
	Area 0.05sq.m		Area 0.11sq.m

Project		WAITING RESTRICTION PLATES		 <p>HEAD OF OPERATIONS PETER BARKER B.Eng., D.M.S., C.ENG., M.I.C.E., M.C.I.W.E.M.</p>
Title		SIGN SPECIFICATION DRAWINGS		
Drawn By	Scale	Date	Number	
GAS	NTS	2003	X0.33	
Cad Ref		H:\LTS\CAD\Drawings\CadC\WAITING RESTRICTION PLATES		

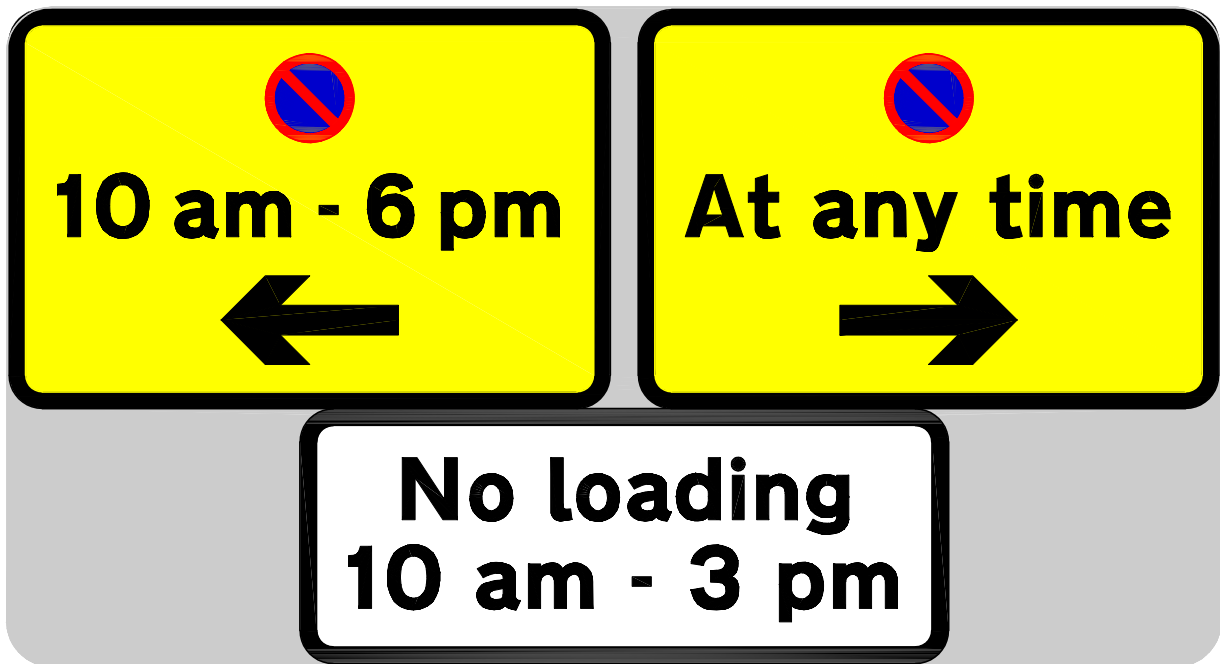

Scheme Ref. WAITING RESTRICTION PLATES			
Sign Reference	X0.34	'x'-height	20.0
Letter colour	BLACK	SIGN FACE	
Background	Yellow/White	Width	545mm
Border	BLACK	Height	295mm
Material	Class-1	Area	0.16sq.m

Project		WAITING RESTRICTION PLATES		 <p>HEAD OF OPERATIONS PETER BARKER B.Eng., D.M.S., C.ENG., M.I.C.E., M.C.I.W.E.M.</p>
Title		SIGN SPECIFICATION DRAWINGS		
Drawn By	Scale	Date	Number	
GAS	NTS	2003	X0.34	
Cad Ref				
H:\LTS\CAD\Drawings\CadC\WAITING RESTRICTION PLATES				



Scheme Ref. WAITING RESTRICTION PLATES			
Sign Reference	X0.35	'x'-height	20.0
Letter colour	BLACK	SIGN FACE	
Background	Yellow/White	Width	545mm
Border	BLACK	Height	295mm
Material	Class-1	Area	0.16sq.m

Project		WAITING RESTRICTION PLATES		 <p>HEAD OF OPERATIONS PETER BARKER B.Eng., D.M.S., C.ENG., M.I.C.E., M.C.I.W.E.M.</p>
Title		SIGN SPECIFICATION DRAWINGS		
Drawn By	Scale	Date	Number	
GAS	NTS	2003	X0.35	
Cad Ref		H:\LTS\CAD\Drawings\CadC\WAITING RESTRICTION PLATES		



Scheme Ref. WAITING RESTRICTION PLATES		Scheme Ref. WAITING RESTRICTION PLATES	
Sign Reference	X0.36	'x'-height	20.0
Letter colour	BLACK	SIGN FACE	
Background	WHITE	Width	365mm
Border	BLACK	Height	365mm
Material	Class-1	Area	0.13sq.m

Scheme Ref. WAITING RESTRICTION PLATES		Scheme Ref. WAITING RESTRICTION PLATES	
Sign Reference	X0.36	'x'-height	20.0
Letter colour	BLACK	SIGN FACE	
Background	YELLOW	Width	260mm
Border	BLACK	Height	180mm
Material	Class-1	Area	0.05sq.m

Project				WAITING RESTRICTION PLATES	
Title				SIGN SPECIFICATION DRAWINGS	
Drawn By	Scale	Date	Number		
GAS	NTS	2003	X0.36		
Cad Ref					
H:\LTS\CAD\Drawings\CadC\WAITING RESTRICTION PLATES					

HEAD OF OPERATIONS
PETER BARKER B.Eng., D.M.S., C.ENG., M.I.C.E., M.C.I.W.E.M.



Scheme Ref.	WAITING RESTRICTION PLATES		
Sign Reference	X0.37	'x'-height	20.0
Letter colour	BLACK	SIGN FACE	
Background	YELLOW	Width	530mm
Border	BLACK	Height	225mm
Material	Class-1	Area	0.12sq.m

Project WAITING RESTRICTION PLATES

Title SIGN SPECIFICATION DRAWINGS

Drawn By *GAS* Scale *NTS* Date *2003*

Number **X0.37**


Cad Ref
H:\LTS\CAD\Drawings\CadC\WAITING RESTRICTION PLATES

Christchurch
...where time is pleasant

HEAD OF OPERATIONS
PETER BARKER B.Eng., D.M.S., C.ENG., M.I.C.E., M.C.I.W.E.M.



Scheme Ref.	WAITING RESTRICTION PLATES		
Sign Reference	X0.38	'x'-height	20.0
Letter colour	BLACK	SIGN FACE	
Background	YELLOW	Width	530mm
Border	BLACK	Height	225mm
Material	Class-1	Area	0.12sq.m

Project		WAITING RESTRICTION PLATES		 <p>Christchurch <i>...where time is pleasant</i></p> <p>HEAD OF OPERATIONS PETER BARKER B.Eng., D.M.S., C.ENG., M.I.C.E., M.C.I.W.E.M.</p>
Title		SIGN SPECIFICATION DRAWINGS		
Drawn By	Scale	Date	Number	
GAS	NTS	2003	X0.38	
Cad Ref		H:\LTS\CAD\Drawings\CadC\WAITING RESTRICTION PLATES		



Scheme Ref. WAITING RESTRICTION PLATES		Scheme Ref. WAITING RESTRICTION PLATES	
Sign Reference	X0.39	'x'-height	20.0
Letter colour	BLACK	SIGN FACE	
Background	WHITE	Width	365mm
Border	BLACK	Height	400mm
Material	Class-1	Area	0.15sq.m

Project				WAITING RESTRICTION PLATES	
Title				SIGN SPECIFICATION DRAWINGS	
Drawn By	Scale	Date	Number		
GAS	NTS	2003	X0.39		
Cad Ref					
H:\LTS\CAD\Drawings\CadC\WAITING RESTRICTION PLATES					

Christchurch
...where time is pleasant

HEAD OF OPERATIONS
PETER BARKER B.Eng., D.M.S., C.ENG., M.I.C.E., M.C.I.W.E.M.



Scheme Ref. WAITING RESTRICTION PLATES			Scheme Ref. WAITING RESTRICTION PLATES		
Sign Reference	X0.40	'x'-height	20.0	Sign Reference	X0.40
Letter colour	BLACK	SIGN FACE		Letter colour	BLACK
Background	YELLOW	Width	260mm	Background	WHITE
Border	BLACK	Height	180mm	Border	BLACK
Material	Class-1	Area	0.05sq.m	Material	Class-1
				Area	0.15sq.m

Project
WAITING RESTRICTION PLATES

Title
SIGN SPECIFICATION DRAWINGS

Drawn By
GAS

Scale
NTS

Date
2003

Number
X0.40

Cad Ref
H:\LTS\CAD\Drawings\CadC\WAITING RESTRICTION PLATES

Christchurch
...where time is pleasant

HEAD OF OPERATIONS
PETER BARKER B.Eng., D.M.S., C.ENG., M.I.C.E., M.C.I.W.E.M.



Scheme Ref. WAITING RESTRICTION PLATES			Scheme Ref. WAITING RESTRICTION PLATES		
Sign Reference	X0.41	'x'-height	20.0	Sign Reference	X0.41
Letter colour	BLACK	SIGN FACE		Letter colour	BLACK
Background	YELLOW	Width	270mm	Background	WHITE
Border	BLACK	Height	225mm	Border	BLACK
Material	Class-1	Area	0.06sq.m	Material	Class-1
				Area	0.15sq.m


Project				WAITING RESTRICTION PLATES	
Title				SIGN SPECIFICATION DRAWINGS	
Drawn By	Scale	Date	Number		
GAS	NTS	2003	X0.41		
Cad Ref					
H:\LTS\CAD\Drawings\CadC\WAITING RESTRICTION PLATES					

Christchurch
...where time is pleasant

HEAD OF OPERATIONS
PETER BARKER B.Eng., D.M.S., C.ENG., M.I.C.E., M.C.I.W.E.M.



Scheme Ref.	WAITING RESTRICTION PLATES	Scheme Ref.	WAITING RESTRICTION PLATES
Sign Reference	X0.42	Sign Reference	X0.42
'x'-height	20.0	'x'-height	20.0
Letter colour	BLACK	Letter colour	BLACK
Background	YELLOW	Background	WHITE
Border	BLACK	Border	BLACK
Material	Class-1	Material	Class-1
	Width 260mm		Width 365mm
	Height 180mm		Height 315mm
	Area 0.05sq.m		Area 0.11sq.m

Project				 <p>HEAD OF OPERATIONS PETER BARKER B.Eng., D.M.S., C.ENG., M.I.C.E., M.C.I.W.E.M.</p>
Title				
Drawn By	Scale	Date	Number	
GAS	NTS	2003	X0.42	
Cad Ref				
H:\LTS\CAD\Drawings\CadC\WAITING RESTRICTION PLATES				



Scheme Ref. WAITING RESTRICTION PLATES		Scheme Ref. WAITING RESTRICTION PLATES	
Sign Reference	X0.43	'x'-height	20.0
Letter colour	BLACK	SIGN FACE	
Background	WHITE	Width	365mm
Border	BLACK	Height	315mm
Material	Class-1	Area	0.11sq.m

Project WAITING RESTRICTION PLATES

Title SIGN SPECIFICATION DRAWINGS

Drawn By *GAS* Scale *NTS* Date *2003*

Number **X0.43**

Cad Ref
H:\LTS\CAD\Drawings\CadC\WAITING RESTRICTION PLATES

HEAD OF OPERATIONS
PETER BARKER B.Eng., D.M.S., C.ENG., M.I.C.E., M.C.I.W.E.M.



Scheme Ref. WAITING RESTRICTION PLATES			Scheme Ref. WAITING RESTRICTION PLATES		
Sign Reference	X0.44	'x'-height	20.0	Sign Reference	X0.44
Letter colour	BLACK	SIGN FACE		Letter colour	BLACK
Background	YELLOW	Width	250mm	Background	WHITE
Border	BLACK	Height	180mm	Border	BLACK
Material	Class-1	Area	0.05sq.m	Material	Class-1
				Area	0.15sq.m

Project
WAITING RESTRICTION PLATES

Title
SIGN SPECIFICATION DRAWINGS

Drawn By
GAS

Scale
NTS

Date
2003

Number
X0.44

Cad Ref
H:\LTS\CAD\Drawings\CadC\WAITING RESTRICTION PLATES

Christchurch
...where time is pleasant

HEAD OF OPERATIONS
PETER BARKER B.Eng., D.M.S., C.ENG., M.I.C.E., M.C.I.W.E.M.



Scheme Ref. WAITING RESTRICTION PLATES			Scheme Ref. WAITING RESTRICTION PLATES		
Sign Reference	X0.45	'x'-height	20.0	Sign Reference	X0.45
Letter colour	BLACK	SIGN FACE		Letter colour	BLACK
Background	WHITE	Width	365mm	Background	YELLOW
Border	BLACK	Height	400mm	Border	BLACK
Material	Class-1	Area	0.15sq.m	Material	Class-1
				Area	0.05sq.m

Project				WAITING RESTRICTION PLATES	
Title				SIGN SPECIFICATION DRAWINGS	
Drawn By	Scale	Date	Number		
GAS	NTS	2003	X0.45		
Cad Ref					
H:\LTS\CAD\Drawings\CadC\WAITING RESTRICTION PLATES					

HEAD OF OPERATIONS
PETER BARKER B.Eng., D.M.S., C.ENG., M.I.C.E., M.C.I.W.E.M.



Scheme Ref.	WAITING RESTRICTION PLATES	Scheme Ref.	WAITING RESTRICTION PLATES
Sign Reference	X0.46	Sign Reference	X0.46
Letter colour	BLACK	Letter colour	BLACK
Background	YELLOW	Background	Yellow/White
Border	BLACK	Border	BLACK
Material	Class-1	Material	Class-1
'x'-height	20.0	'x'-height	20.0
Width	260mm	Width	280mm
Height	180mm	Height	200mm
Area	0.05sq.m	Area	0.06sq.m

Project
WAITING RESTRICTION PLATES

Title
SIGN SPECIFICATION DRAWINGS

Drawn By GAS	Scale NTS	Date 2003	Number X0.46
-----------------	--------------	--------------	------------------------


Cad Ref
H:\LTS\CAD\Drawings\CadC\WAITING RESTRICTION PLATES

Christchurch
...where time is pleasant

HEAD OF OPERATIONS
PETER BARKER B.Eng., D.M.S., C.ENG., M.I.C.E., M.C.I.W.E.M.



Scheme Ref.	WAITING RESTRICTION PLATES	Scheme Ref.	WAITING RESTRICTION PLATES
Sign Reference	X0.47	Sign Reference	X0.47
Letter colour	BLACK	Letter colour	BLACK
Background	Yellow/White	Background	YELLOW
Border	BLACK	Border	BLACK
Material	Class-1	Material	Class-1
'x'-height	20.0	'x'-height	20.0
Width	280mm	Width	260mm
Height	200mm	Height	180mm
Area	0.06sq.m	Area	0.05sq.m

Project				 <p>HEAD OF OPERATIONS PETER BARKER B.Eng., D.M.S., C.ENG., M.I.C.E., M.C.I.W.E.M.</p>
Title				
Drawn By	Scale	Date	Number	
GAS	NTS	2003	X0.47	
Cad Ref				
H:\LTS\CAD\Drawings\CadC\WAITING RESTRICTION PLATES				




Scheme Ref. WAITING RESTRICTION PLATES		Scheme Ref. WAITING RESTRICTION PLATES	
Sign Reference	X0.48	Sign Reference	X0.48
Letter colour	BLACK	Letter colour	BLACK
Background	WHITE	Background	YELLOW
Border	BLACK	Border	BLACK
Material	Class-1	Material	Class-1
'x'-height	20.0	'x'-height	20.0
Width	365mm	Width	260mm
Height	400mm	Height	180mm
Area	0.15sq.m	Area	0.05sq.m

Project WAITING RESTRICTION PLATES			
Title SIGN SPECIFICATION DRAWINGS			
Drawn By GAS	Scale NTS	Date 2003	Number X0.48
Cad Ref H:\LTS\CAD\Drawings\CadC\WAITING RESTRICTION PLATES			

HEAD OF OPERATIONS
PETER BARKER B.Eng., D.M.S., C.ENG., M.I.C.E., M.C.I.W.E.M.



Scheme Ref.	WAITING RESTRICTION PLATES	Scheme Ref.	WAITING RESTRICTION PLATES
Sign Reference	X0.49	Sign Reference	X0.49
Letter colour	BLACK	Letter colour	BLACK
Background	YELLOW	Background	WHITE
Border	BLACK	Border	BLACK
Material	Class-1	Material	Class-1
'x'-height	20.0	'x'-height	20.0
Width	260mm	Width	385mm
Height	180mm	Height	320mm
Area	0.05sq.m	Area	0.12sq.m

Project		WAITING RESTRICTION PLATES		 <p>HEAD OF OPERATIONS PETER BARKER B.Eng., D.M.S., C.ENG., M.I.C.E., M.C.I.W.E.M.</p>
Title		SIGN SPECIFICATION DRAWINGS		
Drawn By	Scale	Date	Number	
GAS	NTS	2003	X0.49	
Cad Ref		H:\LTS\CAD\Drawings\CadC\WAITING RESTRICTION PLATES		




Scheme Ref.	WAITING RESTRICTION PLATES	Scheme Ref.	WAITING RESTRICTION PLATES
Sign Reference	X0.50	Sign Reference	X0.50
Letter colour	BLACK	Letter colour	BLACK
Background	WHITE	Background	YELLOW
Border	BLACK	Border	BLACK
Material	Class-1	Material	Class-1
'x'-height	20.0	'x'-height	20.0
Width	385mm	Width	260mm
Height	320mm	Height	180mm
Area	0.12sq.m	Area	0.05sq.m

Project		WAITING RESTRICTION PLATES		 <p>HEAD OF OPERATIONS PETER BARKER B.Eng., D.M.S., C.ENG., M.I.C.E., M.C.I.W.E.M.</p>
Title		SIGN SPECIFICATION DRAWINGS		
Drawn By	Scale	Date	Number	
GAS	NTS	2003	X0.50	
Cad Ref		H:\LTS\CAD\Drawings\CadC\WAITING RESTRICTION PLATES		



Scheme Ref.	WAITING RESTRICTION PLATES	Scheme Ref.	WAITING RESTRICTION PLATES
Sign Reference	X0.51	Sign Reference	X0.51
Letter colour	BLACK	Letter colour	BLACK
Background	YELLOW	Background	WHITE
Border	BLACK	Border	BLACK
Material	Class-1	Material	Class-1
'x'-height	20.0	'x'-height	20.0
Width	260mm	Width	385mm
Height	180mm	Height	280mm
Area	0.05sq.m	Area	0.11sq.m

Project		WAITING RESTRICTION PLATES		<p>HEAD OF OPERATIONS PETER BARKER B.Eng., D.M.S., C.ENG., M.I.C.E., M.C.I.W.E.M.</p>
Title		SIGN SPECIFICATION DRAWINGS		
Drawn By	Scale	Date	Number	
GAS	NTS	2003	X0.51	
Cad Ref		H:\LTS\CAD\Drawings\CadC\WAITING RESTRICTION PLATES		

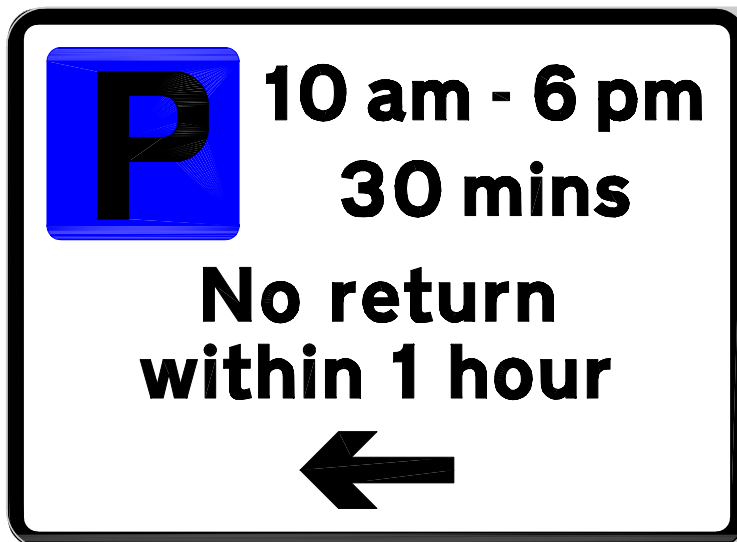

Scheme Ref.	WAITING RESTRICTION PLATES	Scheme Ref.	WAITING RESTRICTION PLATES
Sign Reference	X0.52	Sign Reference	X0.52
'x'-height	20.0	'x'-height	20.0
Letter colour	BLACK	Letter colour	BLACK
Background	WHITE	Background	YELLOW
Border	BLACK	Border	BLACK
Material	Class-1	Material	Class-1
	Width 385mm		Width 260mm
	Height 280mm		Height 180mm
	Area 0.11sq.m		Area 0.05sq.m

Project		WAITING RESTRICTION PLATES		 <p>HEAD OF OPERATIONS PETER BARKER B.Eng., D.M.S., C.ENG., M.I.C.E., M.C.I.W.E.M.</p>
Title		SIGN SPECIFICATION DRAWINGS		
Drawn By	Scale	Date	Number	
GAS	NTS	2003	X0.52	
Cad Ref		H:\LTS\CAD\Drawings\CadC\WAITING RESTRICTION PLATES		



Scheme Ref. WAITING RESTRICTION PLATES			
Sign Reference	X0.53	'x'-height	20.0
Letter colour	BLACK	SIGN FACE	
Background	Yellow/White	Width	300mm
Border	BLACK	Height	730mm
Material	Class-1	Area	0.22sq.m

Project WAITING RESTRICTION PLATES			
Title SIGN SPECIFICATION DRAWINGS			
Drawn By GAS	Scale NTS	Date 2003	Number X0.53
Cad Ref H:\LTS\CAD\Drawings\CadC\WAITING RESTRICTION PLATES			

Christchurch
...where time is pleasant

HEAD OF OPERATIONS
PETER BARKER B.Eng., D.M.S., C.ENG., M.I.C.E., M.C.I.W.E.M.



Scheme Ref. waiting restriction plates			
Sign Reference	x0.054	'x'-height	20.0
Letter colour	BLACK	SIGN FACE	
Background	WHITE	Width	435mm
Border	BLACK	Height	575mm
Material	Class-1	Area	0.25sq.m


Project				WAITING RESTRICTION PLATES	
Title				SIGN SPECIFICATION DRAWINGS	
Drawn By	Scale	Date	Number		
GAS	NTS	2003	X0.54		
Cad Ref					
H:\LTS\CAD\Drawings\CadC\WAITING RESTRICTION PLATES					

HEAD OF OPERATIONS
PETER BARKER B.Eng., D.M.S., C.ENG., M.I.C.E., M.C.I.W.E.M.



Scheme Ref. WAITING RESTRICTION PLATES			Scheme Ref. WAITING RESTRICTION PLATES		
Sign Reference	X0.55	'x'-height	20.0	Sign Reference	X0.55
Letter colour	BLACK	SIGN FACE		Letter colour	BLACK
Background	Yellow/White	Width	260mm	Background	WHITE
Border	BLACK	Height	340mm	Border	BLACK
Material	Class-1	Area	0.09sq.m	Material	Class-1
				Area	0.15sq.m

Project				WAITING RESTRICTION PLATES	
Title				SIGN SPECIFICATION DRAWINGS	
Drawn By	Scale	Date	Number	X0.55	
GAS	NTS	2003			
Cad Ref					
H:\LTS\CAD\Drawings\CadC\WAITING RESTRICTION PLATES					
<p>HEAD OF OPERATIONS PETER BARKER B.Eng., D.M.S., C.ENG., M.I.C.E., M.C.I.W.E.M.</p>					

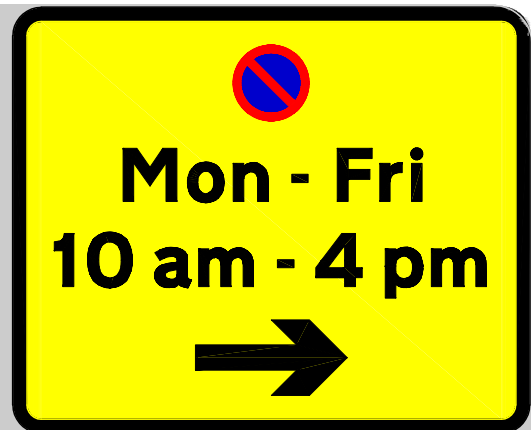

Scheme Ref.	WAITING RESTRICTION PLATES	Scheme Ref.	WAITING RESTRICTION PLATES
Sign Reference	X0.56	Sign Reference	X0.56
Letter colour	BLACK	Letter colour	BLACK
Background	WHITE	Background	YELLOW
Border	BLACK	Border	BLACK
Material	Class-1	Material	Class-1
'x'-height	20.0	'x'-height	20.0
Width	365mm	Width	275mm
Height	400mm	Height	225mm
Area	0.15sq.m	Area	0.06sq.m

Project				WAITING RESTRICTION PLATES
Title				SIGN SPECIFICATION DRAWINGS
Drawn By	Scale	Date	Number	
GAS	NTS	2003	X0.56	
Cad Ref				
H:\LTS\CAD\Drawings\CadC\WAITING RESTRICTION PLATES				

HEAD OF OPERATIONS
PETER BARKER B.Eng., D.M.S., C.ENG., M.I.C.E., M.C.I.W.E.M.




Scheme Ref.	WAITING RESTRICTION PLATES	Scheme Ref.	WAITING RESTRICTION PLATES
Sign Reference	X0.57	Sign Reference	X0.57
'x'-height	20.0	'x'-height	20.0
Letter colour	BLACK	Letter colour	BLACK
Background	WHITE	Background	Yellow/White
Border	BLACK	Border	BLACK
Material	Class-1	Material	Class-1
	Width 385mm		Width 280mm
	Height 280mm		Height 200mm
	Area 0.11sq.m		Area 0.06sq.m

Project				WAITING RESTRICTION PLATES	
Title				SIGN SPECIFICATION DRAWINGS	
Drawn By	Scale	Date	Number		
GAS	NTS	2003	X0.57		
Cad Ref					
H:\LTS\CAD\Drawings\CadC\WAITING RESTRICTION PLATES					

HEAD OF OPERATIONS
PETER BARKER B.Eng., D.M.S., C.ENG., M.I.C.E., M.C.I.W.E.M.



Scheme Ref.	WAITING RESTRICTION PLATES		
Sign Reference	X0.58	'x'-height	20.0
Letter colour	BLACK	SIGN FACE	
Background	YELLOW	Width	545mm
Border	BLACK	Height	225mm
Material	Class-1	Area	0.12sq.m

Project		WAITING RESTRICTION PLATES		 <p>HEAD OF OPERATIONS PETER BARKER B.Eng., D.M.S., C.ENG., M.I.C.E., M.C.I.W.E.M.</p>
Title		SIGN SPECIFICATION DRAWINGS		
Drawn By	Scale	Date	Number	
GAS	NTS	2003	X0.58	
Cad Ref		H:\LTS\CAD\Drawings\CadC\WAITING RESTRICTION PLATES		



10am - 6pm

30 mins

No return

within 1 hour



**Goods vehicles
loading only**

Mon - Sat

8am - 6pm

20 minute limit



Scheme Ref.	WAITING RESTRICTION PLATES	
Sign Reference	X0.59	'x'-height 20.0
Letter colour	BLACK	SIGN FACE
Background	WHITE	Width 450mm
Border	BLACK	Height 560mm
Material	Class 1	Area 0.12sq.m

Project **WAITING RESTRICTION PLATES**

Title **SIGN SPECIFICATION DRAWINGS**

Drawn By <i>DJL</i>	Scale <i>NTS</i>	Date <i>2005</i>	Number
------------------------	---------------------	---------------------	--------

Cad Ref <i>H:\LTS\CAD\Drawings\CadC\WAITING RESTRICTION PLATES</i>	X0.59
---	--------------



HEAD OF OPERATIONS
PETER BARKER B.Eng., D.M.S., C.ENG., M.I.C.E., M.C.I.W.E.M.




Scheme Ref.	WAITING RESTRICTION PLATES	
Sign Reference	X0.60	'x'-height 20.0
Letter colour	BLACK	SIGN FACE
Background	YELLOW	Width 330mm
Border	BLACK	Height 335mm
Material	Class 1	Area 0.11sq.m

Project				WAITING RESTRICTION PLATES	
Title				SIGN SPECIFICATION DRAWINGS	
Drawn By	Scale	Date	Number		
DJL	NTS	2005	X0.60		
Cad Ref					
H:\LTS\CAD\Drawings\CadC\WAITING RESTRICTION PLATES					

Christchurch
...where time is pleasant
 HEAD OF OPERATIONS
 PETER BARKER B.Eng., D.M.S., C.ENG., M.I.C.E., M.C.I.W.E.M.




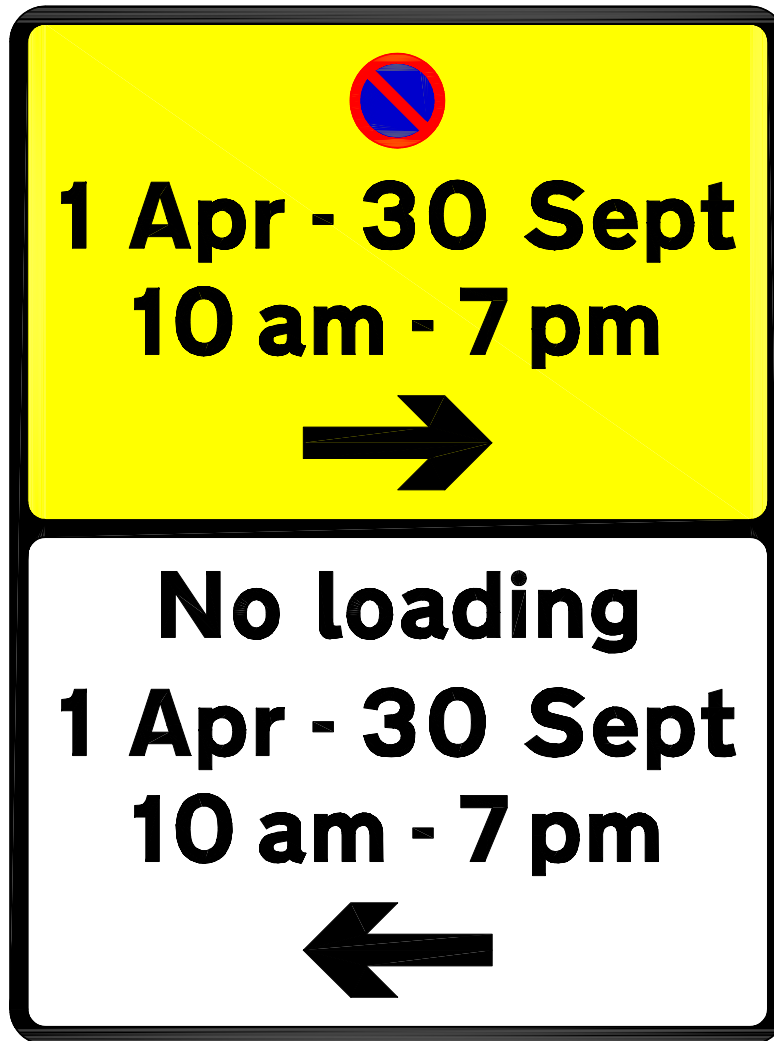
Scheme Ref. WAITING RESTRICTION	
Sign Reference X0.61	'x'-height 20.0
Letter colour BLACK	SIGN FACE
Background YELLOW	Width 330mm
Border BLACK	Height 390mm
Material Class 1	Area 0.13sq.m

Project WAITING RESTRICTION PLATES		 <p>HEAD OF OPERATIONS PETER BARKER B.Eng., D.M.S., C.ENG., M.I.C.E., M.C.I.W.E.M.</p>	
Title SIGN SPECIFICATION DRAWINGS			
Drawn By DJL	Scale NTS		
Cad Ref H:\LTS\CAD\Drawings\CadC\WAITING RESTRICTION PLATES			



Scheme Ref.	WAITING RESTRICTION PLATES		
Sign Reference	X0.62	'x'-height	20.0
Letter colour	BLACK	SIGN FACE	
Background	YELLOW	Width	330mm
Border	BLACK	Height	390mm
Material	Class 1	Area	0.13sq.m

Project		WAITING RESTRICTION PLATES		 <p>HEAD OF OPERATIONS PETER BARKER B.Eng., D.M.S., C.ENG., M.I.C.E., M.C.I.W.E.M.</p>
Title		SIGN SPECIFICATION DRAWINGS		
Drawn By	Scale	Date	Number	
DJL	NTS	2005	X0.62	
Cad Ref		H:\LTS\CAD\Drawings\CadC\WAITING RESTRICTION PLATES		



Scheme Ref.	WAITING RESTRICTION PLATES		
Sign Reference	X0.63	'x'-height	20.0
Letter colour	BLACK	SIGN FACE	
Background	YELLOW	Width	330mm
Border	BLACK	Height	440mm
Material	Class 1	Area	0.14sq.m

Project		WAITING RESTRICTION PLATES		<p>HEAD OF OPERATIONS PETER BARKER B.Eng., D.M.S., C.ENG., M.I.C.E., M.C.I.W.E.M.</p>
Title		SIGN SPECIFICATION DRAWINGS		
Drawn By	Scale	Date	Number	
DJL	NTS	2005	X0.63	
Cad Ref		H:\LTS\CAD\Drawings\CadC\WAITING RESTRICTION PLATES		



Scheme Ref.	WAITING RESTRICTION PLATES	Scheme Ref.	WAITING RESTRICTION PLATES
Sign Reference	X0.64	Sign Reference	X0.64
'x'-height	20.0	'x'-height	20.0
Letter colour	BLACK	Letter colour	BLACK
Background	YELLOW	Background	WHITE
Border	BLACK	Border	BLACK
Material	Class-1	Material	Class-1
	Width 330mm		Width 380mm
	Height 225mm		Height 280mm
	Area 0.07sq.m		Area 0.11sq.m

Project

WAITING RESTRICTION PLATES

Title

SIGN SPECIFICATION DRAWINGS

Drawn By

DJL

Scale

NTS

Date

2005

Number

X0.64

Cad Ref


H:\LTS\CAD\Drawings\CadC\WAITING RESTRICTION PLATES



HEAD OF OPERATIONS
PETER BARKER B.Eng., D.M.S., C.ENG., M.I.C.E., M.C.I.W.E.M.



**10 am - 6 pm
30 mins
in any hour**

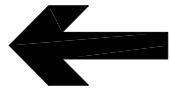

**No loading
at any time**



Scheme Ref. WAITING RESTRICTION PLATES		Scheme Ref. WAITING RESTRICTION PLATES	
Sign Reference X0.65	'x'-height 20.0	Sign Reference X0.65	'x'-height 20.0
Letter colour BLACK	SIGN FACE	Letter colour BLACK	SIGN FACE
Background WHITE	Width 385mm	Background Yellow/White	Width 260mm
Border BLACK	Height 225mm	Border BLACK	Height 340mm
Material Class-1	Area 0.09sq.m	Material Class-1	Area 0.09sq.m

Project **WAITING RESTRICTION PLATES**

Title **SIGN SPECIFICATION DRAWINGS**

Drawn By *DJL* Scale *NTS* Date *2005*

Number **X0.65**

Cad Ref
H:\LTS\CAD\Drawings\CadC\WAITING RESTRICTION PLATES



Christchurch
...where time is pleasant

HEAD OF OPERATIONS
PETER BARKER B.Eng., D.M.S., C.ENG., M.I.C.E., M.C.I.W.E.M.



Scheme Ref.		WAITING RESTRICTION PLATES	
Sign Reference	X0.66	'x'-height	20.0
Letter colour	BLACK	SIGN FACE	
Background	YELLOW	Width	330mm
Border	BLACK	Height	440mm
Material	Class 1	Area	0.14sq.m

Project		WAITING RESTRICTION PLATES		<p>HEAD OF OPERATIONS PETER BARKER B.Eng., D.M.S., C.ENG., M.I.C.E., M.C.I.W.E.M.</p>
Title		SIGN SPECIFICATION DRAWINGS		
Drawn By	Scale	Date	Number	
DJL	NTS	2005	X0.66	
Cad Ref		H:\LTS\CAD\Drawings\CadC\WAITING RESTRICTION PLATES		