



**WAITING RESTRICTION
SIGNS
SPECIFICATIONS**

March 2010

Signs Index

Waiting Restriction	Sign Number(s)
No waiting at any time	1, 12, 13, 44, 45, 49, 52, X0.1, X0.2, X0.3, X0.4, X0.5, X0.6, X0.7, X0.09, X0.10, X0.11, X0.14, X0.15, X0.19, X0.20, X0.23, X0.25, X0.26, X0.29, X0.30, X0.31, X0.32, X0.33, X0.34, X0.35, X0.36, X0.37, X0.38, X0.39, X0.40, X0.42, X0.43, X0.48, X0.49, X0.50, X0.51, X0.52, X0.53, X0.55, X0.58, X0.72
No waiting 1 April to 30 Sept at any time	76.1, 76.2
No waiting 1 May to 30 Sept at any time	17, X0.1, X0.7, X0.16, X0.17
Bus stops clearway 7am – 7pm (no stopping)	14, X0.69
Clearway (no stopping)	55
Clearway (arrows)	56
Clearway (single arrow)	57
Clearway (End)	58
Clearway (For 14 miles)	59
Buses Only – waiting limited 15 min no return within 30 min	43
No loading 8am – 5pm	73, 73.1, X0.68
No loading 10am – 3pm	12, 33, X0.5, X0.6, X0.34, X0.35
No loading at any time	13, 13.3, 13.4, 13.5, 50, X0.10, X0.11, X0.55, X0.65, X0.67, X0.69, X0.70, X0.71, X0.73
No loading at any time except to number 2 Sopers Lane	51, 52, X0.67
No loading at any time except to premises in Church Street	45
No loading at any time except to nos. 19, 21, 23, 25, 30 and 32 High Street	60
No loading 8am – 6pm except by commercial vehicles to 45 – 67 odds and 46 – 76 evens High Street	47, 49, X0.53
No loading at any time except to church for wedding and funerals	64
No loading at any time except to 26 & 27 Millhams Street	65
No loading applies in this area	44
No loading 1 April to 30 Sept 10am - 7pm	71, 71.1, X0.60, X0.61, X0.62, X0.64, X0.66
No loading except frontagers	X0.29, X0.73
Goods vehicle loading only Mon – Sat 8am – 6pm 20minute limit	69, X0.59
No waiting 1 Apr – 30 Sept 10am – 7pm	2, 2.1, 2.2, X0.3, X0.4, X0.12, X0.13, X0.24, X0.64, X0.66
No waiting 1 Apr – 30 Sept 10pm – 7am	X0.16, X0.17
No waiting 10am – 6pm	5, 33, X0.18, X0.21, X0.22, X0.25, X0.26, X0.27, X0.28, X0.34, X0.35
No waiting 10am – 7pm	18
No waiting 8am – 6pm	6, 47, X0.9, X0.53
No waiting 9am – 5pm	10
No waiting 9am – 6pm	11, 11.1, X0.44, X0.45
No waiting 9am – 7pm	15, X0.21, X0.22
No waiting Mon to Fri 10am – 4pm	19, X0.56
No waiting Mon to Fri 10am – 6pm	3, X0.2, X0.58
No waiting Mon to Fri 10am – 12 (noon)	78
No waiting Mon to Fri 8.30am – 4.30pm	20
No waiting Mon to Fri 8am – 6pm	21, X0.37, X0.38
No waiting Mon to Sat 10am – 6pm	4, X0.10, X0.32, X0.41
No waiting Mon to Fri 9am – 4pm	68, 68.1, 68.2

NOTES:

EPH = EXCEPT PERMIT HOLDERS

Signs Index

Waiting Restriction	Sign Number(s)
No waiting Mon to Fri 8.30am – 9.30am & 3pm - 4pm	75,75.1,75.2, X0.72
Hackney Carriage Stand (No Stopping except taxis)	9,9.1,9.2,9.3, X0.8, X0.46, X0.47, X0.57, X0.70, X0.71
No Stopping Mon to Fri 8am – 5pm on school entrance markings	74
No Stopping on verges	81, 81.1, 81.2, 81.3
Waiting limited Disabled only – 10am – 4pm 3 hours no return within 1 hour	48, X0.54
Waiting limited 10am – 6pm 2 hour no return within 2 hours	54, X0.33
Waiting limited 10am – 6pm 30 min no return within 30 min	7, X0.8, X0.11, X0.12, X0.13, X0.14, X0.15, X0.27, X0.28
Waiting limited 10am – 6pm 30 min no return within 1 hour	42, 42.1, 42.2, 77, X0.51, X0.52, X0.54, X0.57, X0.68
Waiting limited 10am – 6pm 30 min in any hour	25, X0.30, X0.31, X0.65
Waiting limited 10am – 6pm 1 hour	31, X0.29
Waiting limited 10am – 6pm 2hours no return within 30 min	70, 70.1, 70.2
Waiting limited 10am – 7pm 1 hour no return within 1 hour	X0.23, X0.24, X0.64
Waiting limited 10am – 7pm 30 min no return within 30 min	23
Waiting limited 2 hours no return within 1 hour	32
Waiting limited 24 hour limit	46
Waiting limited 24 hours no return within 1 hour no sleeping 9pm – 6am	39
Waiting limited 30 min in any hour	24
Waiting limited 30 min limit	53
Waiting limited 60 min no return within 60 min	27
Waiting limited 8am – 6pm 30 min no return within 30 min	37
Waiting limited 8am – 6pm 1 hour no return within 1 hour EPH	34, X0.36
Waiting limited 9am – 6pm 30 min no return within 30 min	30, X0.5, X0.6
Waiting limited 1 Apr – 30 Sept 24 hours no return within 1 hour	8
Waiting limited 1 Apr – 30 Sep 10am - 7pm 1 hour	16
Waiting limited 1 Apr – 30 Sep 10am - 7pm 60min no return within 30min	22
Waiting limited Mon – Fri 10am – 6pm 1 hour no return within 1 hour	35
Waiting limited Mon – Fri 9am – 5pm 1 hour no return within 1 hour EPH	29, X0.19, X0.20
Waiting limited Mon – Fri 10am – 4pm 2 hours no return within 1 hour	61
Waiting limited Mon – Fri 8am – 6pm 1 hour no return within 1 hour EPH	67, 67.1, 67.2
Waiting limited May – Sep 10am – 6pm 30 min no return within 1 hour	41, X0.49, X0.50
Waiting limited Mon – Sat 10am – 6pm 1 hour no return within 1 hour	26, X0.18
Waiting limited Mon – Sat 8am – 6pm 1 hour no return within 1 hour	38, X0.42, X0.43
Waiting limited Mon – Sat 8am – 6pm 1 hour no return within 1 hour EPH	36, 36.1, 36.2, X0.39, X0.40, X0.41, X0.44, X0.45, X0.55, X0.56
Waiting limited Mon – Sat 8am – 6pm 2 hour no return within 2 hours	28
Waiting limited Mon – Fri 8am – 6pm 2 hour no return within 2 hours	79
Waiting limited Mon – Sat 9am – 5pm 60 min no return within 60 min EPH	40, X0.48
Waiting limited Mon – Sat 9am – 6pm 60 min no return within 60 min	62
Waiting limited Mon – Sat 10am – 6pm 30 min no return within 30 min	72, 72.1, 72.2
Residents Permit Holders Only Parking	63, 63.1, 63.2
Disabled Badge Holders Only	66


ADDITIONAL SIGNS HAVE ALSO BEEN PRODUCED AS REQUIRED WITH LEFT ARROWS AND RIGHT ARROWS AS REQUIRED. THESE WILL HAVE A .1 AND .2 SUFFIX FOR LEFT AND RIGHT ARROW RESPECTIVELY.

NOTES:

EPH = EXCEPT PERMIT HOLDERS




Scheme Ref.	WAITING RESTRICTION PLATES		
Sign Reference	1	'x'-height	20.0
Letter colour	BLACK	SIGN FACE	
Background	YELLOW	Width	260mm
Border	BLACK	Height	130mm
Material	Class-1	Area	0.03sq.m

Project		WAITING RESTRICTION PLATES		 <p>HEAD OF OPERATIONS PETER BARKER B.Eng., D.M.S., C.ENG., M.I.C.E., M.C.I.W.E.M.</p>
Title		SIGN SPECIFICATION DRAWINGS		
Drawn By	Scale	Date	Number	
GAS	NTS	2003	1	
Cad Ref		H:\LTS\CAD\Drawings\CadC\WAITING RESTRICTION PLATES		




Scheme Ref.	WAITING RESTRICTION PLATES		
Sign Reference	1.1	'x'-height	20.0
Letter colour	BLACK	SIGN FACE	
Background	YELLOW	Width	260mm
Border	BLACK	Height	180mm
Material	Class-1	Area	0.05sq.m

Project				WAITING RESTRICTION PLATES	
Title				SIGN SPECIFICATION DRAWINGS	
Drawn By	Scale	Date	Number		
GAS	NTS	2003	1.1		
Cad Ref					
H:\LTS\CAD\Drawings\CadC\WAITING RESTRICTION PLATES			 <p>HEAD OF OPERATIONS PETER BARKER B.Eng., D.M.S., C.ENG., M.I.C.E., M.C.I.W.E.M.</p>		




Scheme Ref.	WAITING RESTRICTION PLATES		
Sign Reference	1.2	'x'-height	20.0
Letter colour	BLACK	SIGN FACE	
Background	YELLOW	Width	260mm
Border	BLACK	Height	180mm
Material	Class-1	Area	0.05sq.m

Project		WAITING RESTRICTION PLATES		 <p>HEAD OF OPERATIONS PETER BARKER B.Eng., D.M.S., C.ENG., M.I.C.E., M.C.I.W.E.M.</p>
Title		SIGN SPECIFICATION DRAWINGS		
Drawn By	Scale	Date	Number	
GAS	NTS	2004	1.2	
Cad Ref		H:\LTS\CAD\Drawings\CadC\WAITING RESTRICTION PLATES		




Scheme Ref.	WAITING RESTRICTION PLATES		
Sign Reference	1	'x'-height	20.0
Letter colour	BLACK	SIGN FACE	
Background	YELLOW	Width	330mm
Border	BLACK	Height	175mm
Material	Class-1	Area	0.06sq.m

Project				WAITING RESTRICTION PLATES	
Title				SIGN SPECIFICATION DRAWINGS	
Drawn By	Scale	Date	Number		
GAS	NTS	2003	2		
Cad Ref					
H:\LTS\CAD\Drawings\CadC\WAITING RESTRICTION PLATES			 <p>HEAD OF OPERATIONS PETER BARKER B.Eng., D.M.S., C.ENG., M.I.C.E., M.C.I.W.E.M.</p>		




Scheme Ref.	WAITING RESTRICTION PLATES		
Sign Reference	2.2	'x'-height	20.0
Letter colour	BLACK	SIGN FACE	
Background	YELLOW	Width	330mm
Border	BLACK	Height	225mm
Material	Class-1	Area	0.07sq.m

Project				WAITING RESTRICTION PLATES	
Title				SIGN SPECIFICATION DRAWINGS	
Drawn By	Scale	Date	Number		
GAS	NTS	2003	2.1		
Cad Ref					
H:\LTS\CAD\Drawings\CadC\WAITING RESTRICTION PLATES			 <p>HEAD OF OPERATIONS PETER BARKER B.Eng., D.M.S., C.ENG., M.I.C.E., M.C.I.W.E.M.</p>		




Scheme Ref.	WAITING RESTRICTION PLATES		
Sign Reference	2.2	'x'-height	20.0
Letter colour	BLACK	SIGN FACE	
Background	YELLOW	Width	330mm
Border	BLACK	Height	225mm
Material	Class-1	Area	0.07sq.m

Project				WAITING RESTRICTION PLATES	
Title				SIGN SPECIFICATION DRAWINGS	
Drawn By	Scale	Date	Number		
GAS	NTS	2003	2.2		
Cad Ref					
H:\LTS\CAD\Drawings\CadC\WAITING RESTRICTION PLATES			 <p>Christchurch ...where time is pleasant</p> <p>HEAD OF OPERATIONS PETER BARKER B.Eng., D.M.S., C.ENG., M.I.C.E., M.C.I.W.E.M.</p>		




Scheme Ref.	WAITING RESTRICTION PLATES		
Sign Reference	3	'x'-height	20.0
Letter colour	BLACK	SIGN FACE	
Background	YELLOW	Width	270mm
Border	BLACK	Height	175mm
Material	Class-1	Area	0.05sq.m

Project		WAITING RESTRICTION PLATES		 <p>HEAD OF OPERATIONS PETER BARKER B.Eng., D.M.S., C.ENG., M.I.C.E., M.C.I.W.E.M.</p>
Title		SIGN SPECIFICATION DRAWINGS		
Drawn By	Scale	Date	Number	
GAS	NTS	2003	3	
Cad Ref		H:\LTS\CAD\Drawings\CadC\WAITING RESTRICTION PLATES		




Scheme Ref. WAITING RESTRICTION PLATES			
Sign Reference4		'x'-height	20.0
Letter colour	BLACK	SIGN FACE	
Background	YELLOW	Width	270mm
Border	BLACK	Height	175mm
Material	Class-1	Area	0.05sq.m

Project		WAITING RESTRICTION PLATES		 <p>HEAD OF OPERATIONS PETER BARKER B.Eng., D.M.S., C.ENG., M.I.C.E., M.C.I.W.E.M.</p>
Title		SIGN SPECIFICATION DRAWINGS		
Drawn By	Scale	Date	Number	
GAS	NTS	2003	4	
Cad Ref		H:\LTS\CAD\Drawings\CadC\WAITING RESTRICTION PLATES		




Scheme Ref. WAITING RESTRICTION PLATES			
Sign Reference	5	'x'-height	20.0
Letter colour	BLACK	SIGN FACE	
Background	YELLOW	Width	270mm
Border	BLACK	Height	130mm
Material	Class-1	Area	0.04sq.m

Project				WAITING RESTRICTION PLATES		 <p>HEAD OF OPERATIONS PETER BARKER B.Eng., D.M.S., C.ENG., M.I.C.E., M.C.I.W.E.M.</p>
Title				SIGN SPECIFICATION DRAWINGS		
Drawn By	Scale	Date	Number			
GAS	NTS	2003	5			
Cad Ref				H:\LTS\CAD\Drawings\CadC\WAITING RESTRICTION PLATES		




Scheme Ref.	WAITING RESTRICTION PLATES		
Sign Reference	6	'x'-height	20.0
Letter colour	BLACK	SIGN FACE	
Background	YELLOW	Width	270mm
Border	BLACK	Height	130mm
Material	Class-1	Area	0.04sq.m

Project				WAITING RESTRICTION PLATES	
Title				SIGN SPECIFICATION DRAWINGS	
Drawn By	Scale	Date	Number		
GAS	NTS	2003	6		
Cad Ref					
H:\LTS\CAD\Drawings\CadC\WAITING RESTRICTION PLATES					
<p>HEAD OF OPERATIONS PETER BARKER B.Eng., D.M.S., C.ENG., M.I.C.E., M.C.I.W.E.M.</p>					

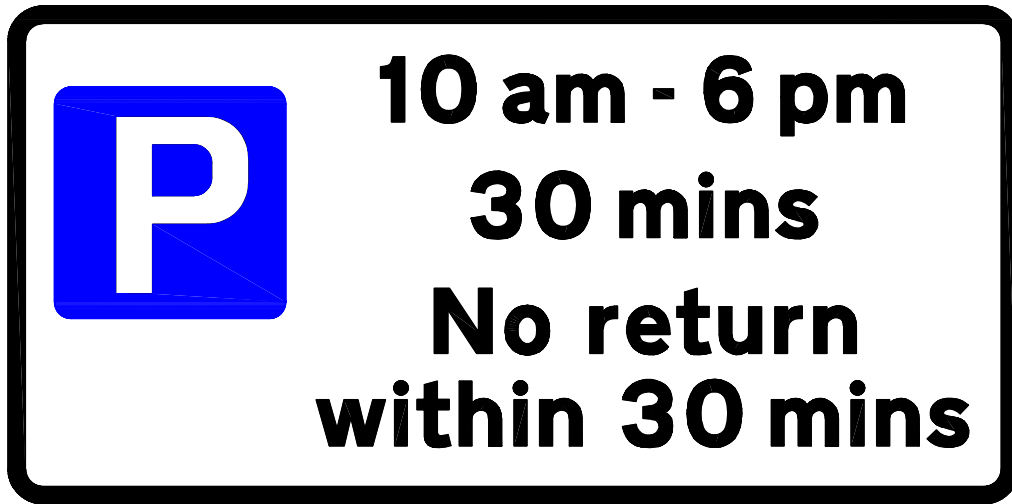

Scheme Ref.	WAITING RESTRICTION PLATES		
Sign Reference	7	'x'-height	20.0
Letter colour	BLACK	SIGN FACE	
Background	WHITE	Width	435mm
Border	BLACK	Height	215mm
Material	Class-1	Area	0.09sq.m

Project				WAITING RESTRICTION PLATES	
Title				SIGN SPECIFICATION DRAWINGS	
Drawn By	Scale	Date	Number		
GAS	NTS	2003	7		
Cad Ref					
H:\LTS\CAD\Drawings\CadC\WAITING RESTRICTION PLATES			 <p>HEAD OF OPERATIONS PETER BARKER B.Eng., D.M.S., C.ENG., M.I.C.E., M.C.I.W.E.M.</p>		



**24 hours
No return
within 1 hour
1 April - 30 Sept**

Scheme Ref.	WAITING RESTRICTION PLATES		
Sign Reference	8	'x'-height	20.0
Letter colour	BLACK	SIGN FACE	
Background	WHITE	Width	465mm
Border	BLACK	Height	215mm
Material	Class-1	Area	0.10sq.m

Project				WAITING RESTRICTION PLATES			
Title				SIGN SPECIFICATION DRAWINGS			
Drawn By	Scale	Date	Number				
<i>GAS</i>	<i>NTS</i>	<i>2003</i>	8				
Cad Ref							
<i>H:\LTS\CAD\Drawings\CadC\WAITING RESTRICTION PLATES</i>							




HEAD OF OPERATIONS
PETER BARKER B.Eng., D.M.S., C.ENG., M.I.C.E., M.C.I.W.E.M.



Scheme Ref.	WAITING RESTRICTION PLATES		
Sign Reference	9	'x'-height	20.0
Letter colour	BLACK	SIGN FACE	
Background	YELLOW	Width	275mm
Border	BLACK	Height	165mm
Material	Class 1	Area	0.05sq.m


TSRGD DIAG 650.1

Project		WAITING RESTRICTION PLATES		 <p>Head of Planning & Transportation Wayne Barraball BA (Hons) M.R.T.P.I.</p>
Title		SIGN SPECIFICATION DRAWINGS		
Drawn By	Scale	Date	Number	
<i>JM</i>	<i>NTS</i>	<i>Jan 2010</i>	9	
Cad Ref		<i>H:\LTS\CAD\Drawings\CadC\WAITING RESTRICTION PLATES</i>		



Scheme Ref.	WAITING RESTRICTION PLATES		
Sign Reference	9.1	'x'-height	20.0
Letter colour	BLACK	SIGN FACE	
Background	YELLOW	Width	275mm
Border	BLACK	Height	220mm
Material	Class 1	Area	0.06sq.m


TSRGD DIAG 650.1

Project		WAITING RESTRICTION PLATES		 <p>Head of Planning & Transportation Wayne Barraball BA (Hons) M.R.T.P.I.</p>
Title		SIGN SPECIFICATION DRAWINGS		
Drawn By	Scale	Date	Number	
JM	NTS	Jan 2010	9.1	
Cad Ref		H:\LTS\CAD\Drawings\CadC\WAITING RESTRICTION PLATES		



Scheme Ref.	WAITING RESTRICTION PLATES		
Sign Reference	9.2	'x' – height	20.0
Letter colour	BLACK	SIGN FACE	
Background	YELLOW	Width	275mm
Border	BLACK	Height	220mm
Material	Class 1	Area	0.06sq.m


TSRGD DIAG 650.1

Project		WAITING RESTRICTION PLATES		 <p>Head of Planning & Transportation Wayne Barraball BA (Hons) M.R.T.P.I.</p>
Title		SIGN SPECIFICATION DRAWINGS		
Drawn By	Scale	Date	Number	
<i>JM</i>	<i>NTS</i>	<i>Jan 2010</i>	9.2	
Cad Ref		H:\LTS\CAD\Drawings\CadC\WAITING RESTRICTION PLATES		




Scheme Ref.	Waiting Restriction Plates		
Sign Reference	9.3	'x'–height	30.0
Letter colour	BLACK	SIGN FACE	
Background	YELLOW	Width	485mm
Border	BLACK	Height	265mm
Material	Class 1	Area	0.13sq.m

TSRGD DIAG 650.1

Project		WAITING RESTRICTION PLATES		 <p>Head of Planning & Transportation Wayne Barraball BA (Hons) M.R.T.P.I.</p>
Title		SIGN SPECIFICATION DRAWINGS		
Drawn By	Scale	Date	Number	
<i>JM</i>	<i>NTS</i>	<i>Jan 2010</i>	9.3	
Cad Ref		<i>H:\LTS\CAD\Drawings\CadC\WAITING RESTRICTION PLATES</i>		




Scheme Ref.	WAITING RESTRICTION PLATES		
Sign Reference	10	'x'-height	20.0
Letter colour	BLACK	SIGN FACE	
Background	YELLOW	Width	250mm
Border	BLACK	Height	130mm
Material	Class-1	Area	0.03sq.m

Project				WAITING RESTRICTION PLATES	
Title				SIGN SPECIFICATION DRAWINGS	
Drawn By	Scale	Date	Number		
GAS	NTS	2004	10		
Cad Ref					
H:\LTS\CAD\Drawings\CadC\WAITING RESTRICTION PLATES			 <p>HEAD OF OPERATIONS PETER BARKER B.Eng., D.M.S., C.ENG., M.I.C.E., M.C.I.W.E.M.</p>		




Scheme Ref.	WAITING RESTRICTION PLATES		
Sign Reference	10.1	'x'-height	20.0
Letter colour	BLACK	SIGN FACE	
Background	YELLOW	Width	250mm
Border	BLACK	Height	180mm
Material	Class-1	Area	0.05sq.m

Project		WAITING RESTRICTION PLATES		 <p>HEAD OF OPERATIONS PETER BARKER B.Eng., D.M.S., C.ENG., M.I.C.E., M.C.I.W.E.M.</p>
Title		SIGN SPECIFICATION DRAWINGS		
Drawn By	Scale	Date	Number	
GAS	NTS	2004	10.1	
Cad Ref		H:\LTS\CAD\Drawings\CadC\WAITING RESTRICTION PLATES		




Scheme Ref.	WAITING RESTRICTION PLATES		
Sign Reference	10.2	'x'-height	20.0
Letter colour	BLACK	SIGN FACE	
Background	YELLOW	Width	250mm
Border	BLACK	Height	180mm
Material	Class-1	Area	0.05sq.m

Project		WAITING RESTRICTION PLATES		 <p>HEAD OF OPERATIONS PETER BARKER B.Eng., D.M.S., C.ENG., M.I.C.E., M.C.I.W.E.M.</p>
Title		SIGN SPECIFICATION DRAWINGS		
Drawn By	Scale	Date	Number	
GAS	NTS	2004	10.2	
Cad Ref		H:\LTS\CAD\Drawings\CadC\WAITING RESTRICTION PLATES		



Scheme Ref. WAITING RESTRICTION PLATES			
Sign Reference	11	'x'-height	20.0
Letter colour	BLACK	SIGN FACE	
Background	YELLOW	Width	250mm
Border	BLACK	Height	130mm
Material	Class-1	Area	0.03sq.m


Project		WAITING RESTRICTION PLATES		 <p>HEAD OF OPERATIONS PETER BARKER B.Eng., D.M.S., C.ENG., M.I.C.E., M.C.I.W.E.M.</p>
Title		SIGN SPECIFICATION DRAWINGS		
Drawn By	Scale	Date	Number	
GAS	NTS	2004	11	
Cad Ref		H:\LTS\CAD\Drawings\CadC\WAITING RESTRICTION PLATES		



Scheme Ref.	WAITING RESTRICTION PLATES	
Sign Reference	11.1	'x'-height 20.0
Letter colour	BLACK	SIGN FACE
Background	YELLOW	Width 270mm
Border	BLACK	Height 180mm
Material	Class 1	Area 0.05sq.m

Project				WAITING RESTRICTION PLATES	
Title				SIGN SPECIFICATION DRAWINGS	
Drawn By	Scale	Date	Number		
DJL	NTS	2005	11.1		
Cad Ref			HEAD OF OPERATIONS		
H:\LTS\CAD\Drawings\CadC\WAITING RESTRICTION PLATES			PETER BARKER B.Eng., D.M.S., C.ENG., M.I.C.E., M.C.I.W.E.M.		



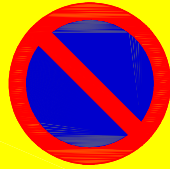

At any time

**No loading
10 am - 3 pm**

Scheme Ref.	WAITING RESTRICTION PLATES		
Sign Reference	12	'x'-height	20.0
Letter colour	BLACK	SIGN FACE	
Background	Yellow/White	Width	295mm
Border	BLACK	Height	235mm
Material	Class-1	Area	0.07sq.m

Project
WAITING RESTRICTION PLATES

Title
SIGN SPECIFICATION DRAWINGS

Drawn By
GAS

Scale
NTS

Date
2004

Number
12

Cad Ref
H:\LTS\CAD\Drawings\Cad\C\WAITING RESTRICTION PLATES

Christchurch
...where time is pleasant

HEAD OF OPERATIONS
PETER BARKER B.Eng., D.M.S., C.ENG., M.I.C.E., M.C.I.W.E.M.



Scheme Ref.	WAITING RESTRICTION PLATES		
Sign Reference	12.1	'x'-height	20.0
Letter colour	BLACK	SIGN FACE	
Background	Yellow/White	Width	295mm
Border	BLACK	Height	295mm
Material	Class-1	Area	0.09sq.m


Project				WAITING RESTRICTION PLATES	
Title				SIGN SPECIFICATION DRAWINGS	
Drawn By	Scale	Date	Number		
GAS	NTS	2003	12.1		
Cad Ref					
H:\LTS\CAD\Drawings\CadC\WAITING RESTRICTION PLATES					

Christchurch
...where time is pleasant

HEAD OF OPERATIONS
PETER BARKER B.Eng., D.M.S., C.ENG., M.I.C.E., M.C.I.W.E.M.




Scheme Ref.	WAITING RESTRICTION PLATES		
Sign Reference	12.2	'x'-height	20.0
Letter colour	BLACK	SIGN FACE	
Background	Yellow/White	Width	275mm
Border	BLACK	Height	290mm
Material	Class-1	Area	0.08sq.m

Project		WAITING RESTRICTION PLATES		 <p>HEAD OF OPERATIONS PETER BARKER B.Eng., D.M.S., C.ENG., M.I.C.E., M.C.I.W.E.M.</p>
Title		SIGN SPECIFICATION DRAWINGS		
Drawn By	Scale	Date	Number	
GAS	NTS	2004	12.2	
Cad Ref		H:\LTS\CAD\Drawings\CadC\WAITING RESTRICTION PLATES		



Scheme Ref.	WAITING RESTRICTION PLATES		
Sign Reference	13	'x'-height	20.0
Letter colour	BLACK	SIGN FACE	
Background	Yellow/White	Width	260mm
Border	BLACK	Height	235mm
Material	Class-1	Area	0.06sq.m

Project		WAITING RESTRICTION PLATES		 <p>HEAD OF TECHNICAL SERVICES PETER BARKER B.Eng., D.M.S., C.ENG., M.I.C.E., M.C.I.W.E.M.</p>
Title		SIGN SPECIFICATION DRAWINGS		
Drawn By	Scale	Date	Number	
GAS	NTS	2003	13	
Cad Ref		H:\LTS\CAD\Drawings\CadC\WAITING RESTRICTION PLATES		



Scheme Ref.	WAITING RESTRICTION PLATES		
Sign Reference	13.1	'x'-height	20.0
Letter colour	BLACK	SIGN FACE	
Background	Yellow/White	Width	260mm
Border	BLACK	Height	290mm
Material	Class-1	Area	0.08sq.m

Project				WAITING RESTRICTION PLATES	
Title				SIGN SPECIFICATION DRAWINGS	
Drawn By	Scale	Date	Number		
GAS	NTS	2003	13.1		
Cad Ref					
H:\LTS\CAD\Drawings\CadC\WAITING RESTRICTION PLATES					


Christchurch
...where time is pleasant

HEAD OF OPERATIONS
PETER BARKER B.Eng., D.M.S., C.ENG., M.I.C.E., M.C.I.W.E.M.



At any time

**No loading
at any time**

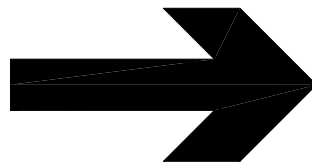

Scheme Ref.	WAITING RESTRICTION PLATES		
Sign Reference	13.2	'x'-height	20.0
Letter colour	BLACK	SIGN FACE	
Background	Yellow/White	Width	260mm
Border	BLACK	Height	290mm
Material	Class-1	Area	0.08sq.m

Project
WAITING RESTRICTION PLATES

Title
SIGN SPECIFICATION DRAWINGS


Drawn By <i>GAS</i>	Scale <i>NTS</i>	Date <i>2003</i>	Number
------------------------	---------------------	---------------------	--------

Cad Ref <i>H:\LTS\CAD\Drawings\CadC\WAITING RESTRICTION PLATES</i>	13.2
---	-------------

Christchurch
...where time is pleasant

HEAD OF OPERATIONS
PETER BARKER B.Eng., D.M.S., C.ENG., M.I.C.E., M.C.I.W.E.M.

No loading at any time

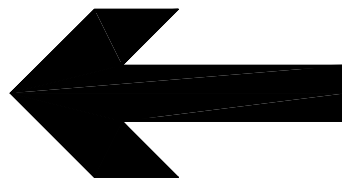

Scheme Ref.	WAITING RESTRICTION PLATES		
Sign Reference	13.3	'x'-height	20
Letter colour	BLACK	SIGN FACE	
Background	WHITE	Width	255mm
Border	BLACK	Height	175mm
Material	Class 1	Area	0.04sq.m

Project
WAITING RESTRICTION PLATES

Title
SIGN SPECIFICATION DRAWINGS


Drawn By <i>DJL</i>	Scale <i>NTS</i>	Date <i>2004</i>	Number 13.3
------------------------	---------------------	---------------------	-----------------------

Cad Ref
H:\LTS\CAD\Drawings\CadC\WAITING RESTRICTION PLATES



HEAD OF OPERATIONS
PETER BARKER B.Eng., D.M.S., C.ENG., M.I.C.E., M.C.I.W.E.M.

No loading at any time

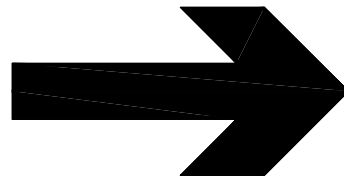

Scheme Ref.	WAITING RESTRICTION PLATES		
Sign Reference	13.4	'x'-height	20
Letter colour	BLACK	SIGN FACE	
Background	WHITE	Width	255mm
Border	BLACK	Height	175mm
Material	Class 1	Area	0.04sq.m

Project
WAITING RESTRICTION PLATES

Title
SIGN SPECIFICATION DRAWINGS

Drawn By <i>DJL</i>	Scale <i>NTS</i>	Date <i>2004</i>	Number 13.4
------------------------	---------------------	---------------------	-----------------------


Cad Ref
H:\LTS\CAD\Drawings\CadC\WAITING RESTRICTION PLATES



HEAD OF OPERATIONS
PETER BARKER B.Eng., D.M.S., C.ENG., M.I.C.E., M.C.I.W.E.M.




Scheme Ref.	WAITING RESTRICTION PLATES		
Sign Reference	14	'x' - height	20.0
Letter colour	BLACK	SIGN FACE	
Background	YELLOW	Width	325mm
Border	BLACK	Height	260mm
Material	Class 1	Area	0.09sq.m

Project		WAITING RESTRICTION PLATES		 <p>Head of Planning & Transportation Wayne Barraball BA (Hons) M.R.T.P.I.</p>
Title		SIGN SPECIFICATION DRAWINGS		
Drawn By	Scale	Date	Number	
JM	NTS	Jan 2010	14	
Cad Ref		H:\LTS\CAD\Drawings\CadC\WAITING RESTRICTION PLATES		



Scheme Ref.	WAITING RESTRICTION PLATES		
Sign Reference	15	'x'-height	20.0
Letter colour	BLACK	SIGN FACE	
Background	YELLOW	Width	260mm
Border	BLACK	Height	130mm
Material	Class-1	Area	0.03sq.m

Project		WAITING RESTRICTION PLATES		 <p>HEAD OF OPERATIONS PETER BARKER B.Eng., D.M.S., C.ENG., M.I.C.E., M.C.I.W.E.M.</p>
Title		SIGN SPECIFICATION DRAWINGS		
Drawn By	Scale	Date	Number	
GAS	NTS	2004	15	
Cad Ref		H:\LTS\CAD\Drawings\CadC\WAITING RESTRICTION PLATES		



1 Apr - 30 Sept
10 am - 7 pm
1 hour

Scheme Ref.	WAITING RESTRICTION PLATES		
Sign Reference	16	'x'-height	20.0
Letter colour	BLACK	SIGN FACE	
Background	WHITE	Width	440mm
Border	BLACK	Height	170mm
Material	Class-1	Area	0.07sq.m

Project
WAITING RESTRICTION PLATES

Title
SIGN SPECIFICATION DRAWINGS

Drawn By
GAS

Scale
NTS

Date
2003

Number
16


Cad Ref
H:\LTS\CAD\Drawings\CadC\WAITING RESTRICTION PLATES

Christchurch
...where time is pleasant

HEAD OF OPERATIONS
PETER BARKER B.Eng., D.M.S., C.ENG., M.I.C.E., M.C.I.W.E.M.




Scheme Ref.	WAITING RESTRICTION PLATES		
Sign Reference	17	'x'-height	20.0
Letter colour	BLACK	SIGN FACE	
Background	YELLOW	Width	340mm
Border	BLACK	Height	180mm
Material	Class-1	Area	0.06sq.m

Project				WAITING RESTRICTION PLATES	
Title				SIGN SPECIFICATION DRAWINGS	
Drawn By	Scale	Date	Number		
GAS	NTS	2003	17		
Cad Ref					
H:\LTS\CAD\Drawings\CadC\WAITING RESTRICTION PLATES			 <p>Christchurch ...where time is pleasant</p> <p>HEAD OF OPERATIONS PETER BARKER B.Eng., D.M.S., C.ENG., M.I.C.E., M.C.I.W.E.M.</p>		




Scheme Ref.	WAITING RESTRICTION PLATES		
Sign Reference	17.1	'x'-height	20.0
Letter colour	BLACK	SIGN FACE	
Background	YELLOW	Width	340mm
Border	BLACK	Height	230mm
Material	Class-1	Area	0.08sq.m

Project		WAITING RESTRICTION PLATES		 <p>HEAD OF OPERATIONS PETER BARKER B.Eng., D.M.S., C.ENG., M.I.C.E., M.C.I.W.E.M.</p>
Title		SIGN SPECIFICATION DRAWINGS		
Drawn By	Scale	Date	Number	
GAS	NTS	2003	17.1	
Cad Ref		H:\LTS\CAD\Drawings\CadC\WAITING RESTRICTION PLATES		




Scheme Ref.	WAITING RESTRICTION PLATES		
Sign Reference	17.2	'x'-height	20.0
Letter colour	BLACK	SIGN FACE	
Background	YELLOW	Width	340mm
Border	BLACK	Height	230mm
Material	Class-1	Area	0.08sq.m

Project				WAITING RESTRICTION PLATES	
Title				SIGN SPECIFICATION DRAWINGS	
Drawn By	Scale	Date	Number		
GAS	NTS	2003	17.2		
Cad Ref					
H:\LTS\CAD\Drawings\CadC\WAITING RESTRICTION PLATES			 <p>HEAD OF OPERATIONS PETER BARKER B.Eng., D.M.S., C.ENG., M.I.C.E., M.C.I.W.E.M.</p>		




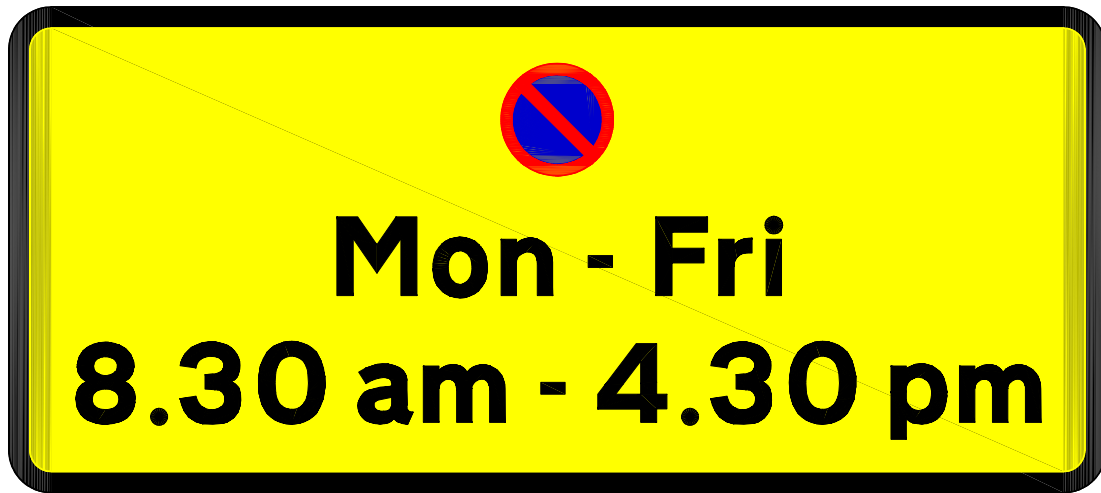
Scheme Ref.	WAITING RESTRICTION PLATES		
Sign Reference	18	'x'-height	20.0
Letter colour	BLACK	SIGN FACE	
Background	YELLOW	Width	265mm
Border	BLACK	Height	130mm
Material	Class-1	Area	0.03sq.m

Project				WAITING RESTRICTION PLATES	
Title				SIGN SPECIFICATION DRAWINGS	
Drawn By	Scale	Date	Number		
GAS	NTS	2003	18		
Cad Ref					
H:\LTS\CAD\Drawings\CadC\WAITING RESTRICTION PLATES			 <p>HEAD OF OPERATIONS PETER BARKER B.Eng., D.M.S., C.ENG., M.I.C.E., M.C.I.W.E.M.</p>		




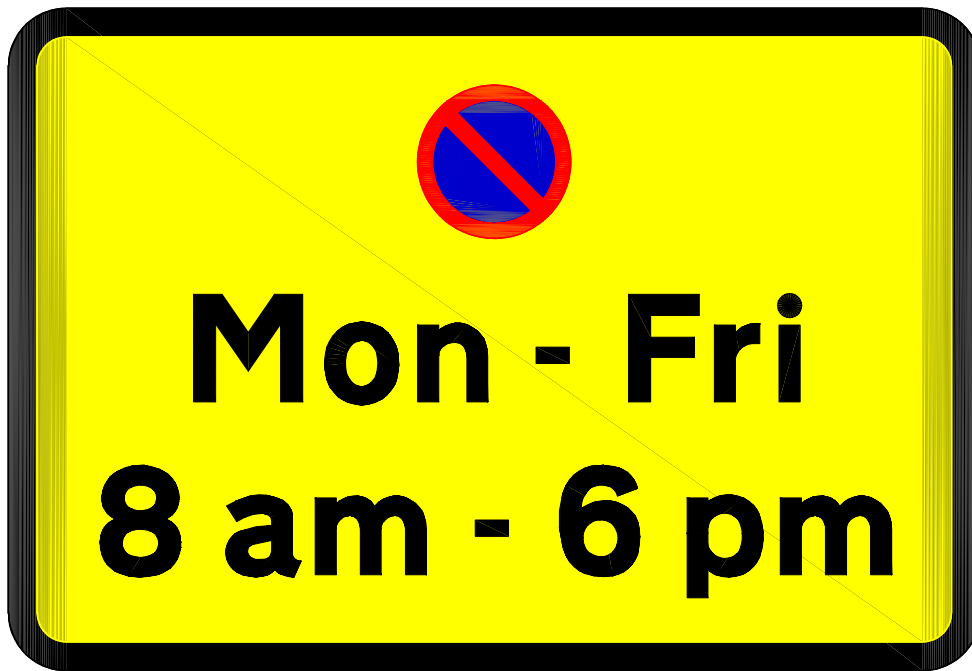
Scheme Ref.	WAITING RESTRICTION PLATES		
Sign Reference	19	'x'-height	20.0
Letter colour	BLACK	SIGN FACE	
Background	YELLOW	Width	275mm
Border	BLACK	Height	175mm
Material	Class-1	Area	0.05sq.m

Project		WAITING RESTRICTION PLATES		 <p>HEAD OF OPERATIONS PETER BARKER B.Eng., D.M.S., C.ENG., M.I.C.E., M.C.I.W.E.M.</p>
Title		SIGN SPECIFICATION DRAWINGS		
Drawn By	Scale	Date	Number	
GAS	NTS	2003	19	
Cad Ref		H:\LTS\CAD\Drawings\CadC\WAITING RESTRICTION PLATES		




Scheme Ref.	WAITING RESTRICTION PLATES		
Sign Reference	20	'x'-height	20.0
Letter colour	BLACK	SIGN FACE	
Background	YELLOW	Width	390mm
Border	BLACK	Height	175mm
Material	Class-1	Area	0.07sq.m

Project				WAITING RESTRICTION PLATES	
Title				SIGN SPECIFICATION DRAWINGS	
Drawn By	Scale	Date	Number		
GAS	NTS	2003	20		
Cad Ref					
H:\LTS\CAD\Drawings\CadC\WAITING RESTRICTION PLATES			 <p>HEAD OF OPERATIONS PETER BARKER B.Eng., D.M.S., C.ENG., M.I.C.E., M.C.I.W.E.M.</p>		



Scheme Ref. WAITING RESTRICTION PLATES			
Sign Reference	21	'x'-height	20.0
Letter colour	BLACK	SIGN FACE	
Background	YELLOW	Width	255mm
Border	BLACK	Height	175mm
Material	Class-1	Area	0.04sq.m

Project		WAITING RESTRICTION PLATES		 <p>HEAD OF OPERATIONS PETER BARKER B.Eng., D.M.S., C.ENG., M.I.C.E., M.C.I.W.E.M.</p>
Title		SIGN SPECIFICATION DRAWINGS		
Drawn By	Scale	Date	Number	
GAS	NTS	2003	21	
Cad Ref		H:\LTS\CAD\Drawings\CadC\WAITING RESTRICTION PLATES		



1 Apr - 30 Sept
10 am - 7 pm
60 mins

No return
within 30 mins

Scheme Ref.	WAITING RESTRICTION PLATES		
Sign Reference	22	'x'-height	20.0
Letter colour	BLACK	SIGN FACE	
Background	WHITE	Width	440mm
Border	BLACK	Height	265mm
Material	Class-1	Area	0.12sq.m

Project
WAITING RESTRICTION PLATES

Title
SIGN SPECIFICATION DRAWINGS

Drawn By
GAS

Scale
NTS


Date
2003

Number
22

Cad Ref
H:\LTS\CAD\Drawings\CadC\WAITING RESTRICTION PLATES

Christchurch
...where time is pleasant

HEAD OF OPERATIONS
PETER BARKER B.Eng., D.M.S., C.ENG., M.I.C.E., M.C.I.W.E.M.

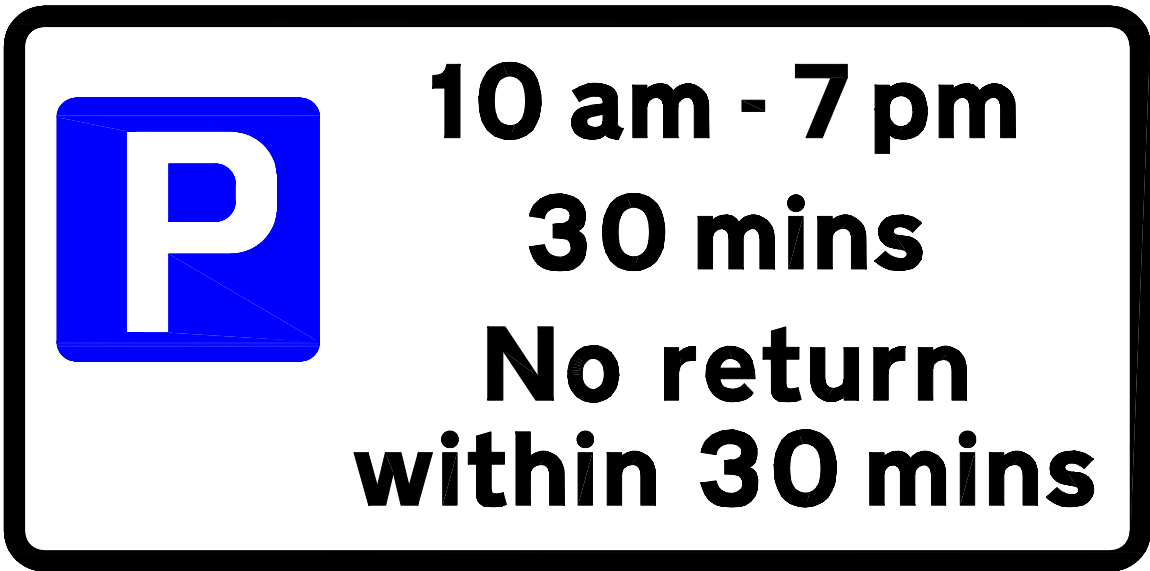


Scheme Ref.	WAITING RESTRICTION PLATES		
Sign Reference	23	'x'-height	20.0
Letter colour	BLACK	SIGN FACE	
Background	WHITE	Width	435mm
Border	BLACK	Height	215mm
Material	Class-1	Area	0.09sq.m


Project				WAITING RESTRICTION PLATES			
Title				SIGN SPECIFICATION DRAWINGS			
Drawn By	Scale	Date	Number				
GAS	NTS	2003	23				
Cad Ref							
H:\LTS\CAD\Drawings\CadC\WAITING RESTRICTION PLATES							

Christchurch
...where time is pleasant
 HEAD OF OPERATIONS
 PETER BARKER B.Eng., D.M.S., C.ENG., M.I.C.E., M.C.I.W.E.M.




Scheme Ref.	WAITING RESTRICTION PLATES		
Sign Reference	24	'x'-height	20.0
Letter colour	BLACK	SIGN FACE	
Background	WHITE	Width	365mm
Border	BLACK	Height	140mm
Material	Class-1	Area	0.05sq.m

Project		WAITING RESTRICTION PLATES		 <p>HEAD OF OPERATIONS PETER BARKER B.Eng., D.M.S., C.ENG., M.I.C.E., M.C.I.W.E.M.</p>
Title		SIGN SPECIFICATION DRAWINGS		
Drawn By	Scale	Date	Number	
GAS	NTS	2003	24	
Cad Ref		H:\LTS\CAD\Drawings\CadC\WAITING RESTRICTION PLATES		

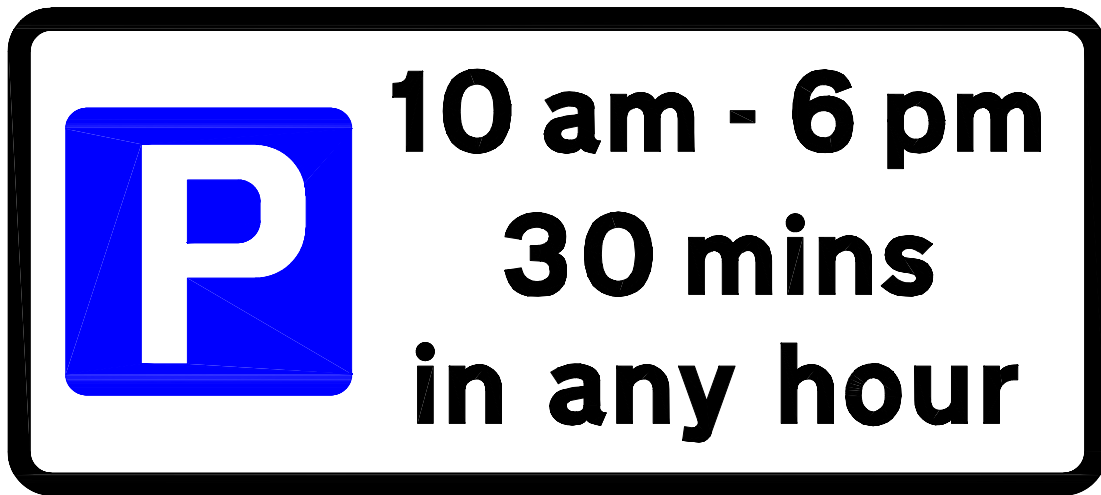


Scheme Ref.	WAITING RESTRICTION PLATES		
Sign Reference	25	'x'-height	20.0
Letter colour	BLACK	SIGN FACE	
Background	WHITE	Width	385mm
Border	BLACK	Height	170mm
Material	Class-1	Area	0.07sq.m

Project				WAITING RESTRICTION PLATES	
Title				SIGN SPECIFICATION DRAWINGS	
Drawn By	Scale	Date	Number		
GAS	NTS	2003	25		
Cad Ref					
H:\LTS\CAD\Drawings\CadC\WAITING RESTRICTION PLATES			 <p>HEAD OF OPERATIONS PETER BARKER B.Eng., D.M.S., C.ENG., M.I.C.E., M.C.I.W.E.M.</p>		



Mon - Sat
10 am - 6 pm
1 hour

No return
within 1 hour

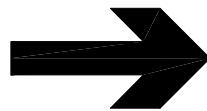

Scheme Ref. WAITING RESTRICTION PLATES			
Sign Reference	26.2	'x'-height	20.0
Letter colour	BLACK	SIGN FACE	
Background	WHITE	Width	385mm
Border	BLACK	Height	315mm
Material	Class-1	Area	0.12sq.m

Project WAITING RESTRICTION PLATES

Title SIGN SPECIFICATION DRAWINGS

Drawn By <i>GAS</i>	Scale <i>NTS</i>	Date <i>2003</i>	Number 26.2
------------------------	---------------------	---------------------	-----------------------

Cad Ref
H:\LTS\CAD\Drawings\CadC\WAITING RESTRICTION PLATES

Christchurch
...where time is pleasant

HEAD OF OPERATIONS
 PETER BARKER B.Eng., D.M.S., C.ENG., M.I.C.E., M.C.I.W.E.M.



Scheme Ref. WAITING RESTRICTION PLATES			
Sign Reference	27	'x'-height	20.0
Letter colour	BLACK	SIGN FACE	
Background	WHITE	Width	435mm
Border	BLACK	Height	165mm
Material	Class-1	Area	0.07sq.m

Project				WAITING RESTRICTION PLATES	
Title				SIGN SPECIFICATION DRAWINGS	
Drawn By	Scale	Date	Number		
GAS	NTS	2003	27		
Cad Ref					
H:\LTS\CAD\Drawings\CadC\WAITING RESTRICTION PLATES					

HEAD OF OPERATIONS
PETER BARKER B.Eng., D.M.S., C.ENG., M.I.C.E., M.C.I.W.E.M.



Mon - Sat
8 am - 6 pm
2 hours

No return
within 2 hours

Scheme Ref.	WAITING RESTRICTION PLATES		
Sign Reference	28	'x'-height	20.0
Letter colour	BLACK	SIGN FACE	
Background	WHITE	Width	365mm
Border	BLACK	Height	265mm
Material	Class-1	Area	0.10sq.m

Project

WAITING RESTRICTION PLATES

Title

SIGN SPECIFICATION DRAWINGS

Drawn By

GAS

Scale

NTS

Date

2003

Number

28

Cad Ref

H:\LTS\CAD\Drawings\CadC\WAITING RESTRICTION PLATES



HEAD OF OPERATIONS
PETER BARKER B.Eng., D.M.S., C.ENG., M.I.C.E., M.C.I.W.E.M.



**Mon - Fri
9 am - 5 pm
1 hour**

**No return
within 1 hour
Except
Permit Holders**

Scheme Ref. WAITING RESTRICTION PLATES			
Sign Reference	29	'x'-height	20.0
Letter colour	BLACK	SIGN FACE	
Background	WHITE	Width	365mm
Border	BLACK	Height	350mm
Material	Class-1	Area	0.13sq.m

Project WAITING RESTRICTION PLATES

Title SIGN SPECIFICATION DRAWINGS


Drawn By *GAS* Scale *NTS* Date *2003*

Number **29**

Cad Ref
H:\LTS\CAD\Drawings\CadC\WAITING RESTRICTION PLATES

Christchurch
...where time is pleasant


HEAD OF OPERATIONS
PETER BARKER B.Eng., D.M.S., C.ENG., M.I.C.E., M.C.I.W.E.M.

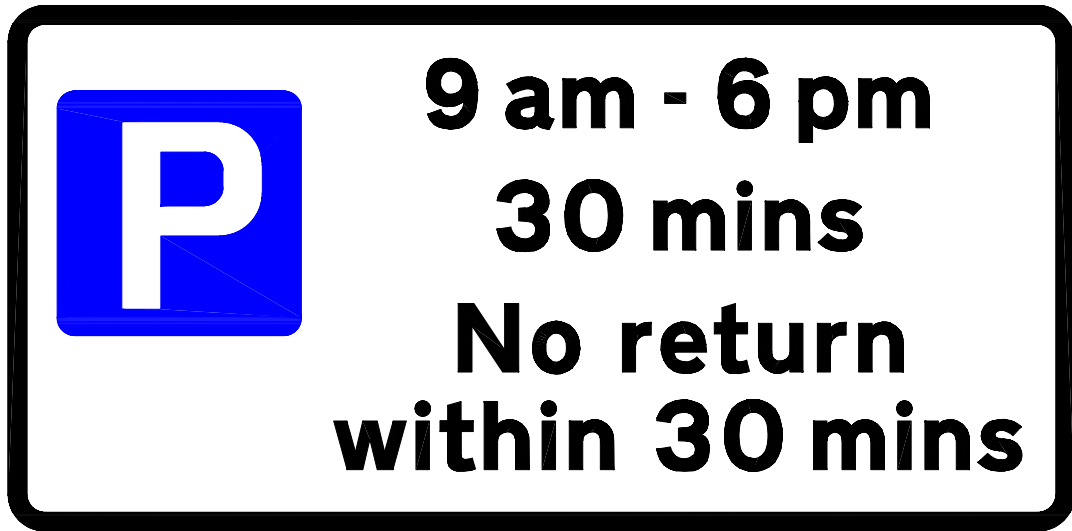


Scheme Ref.	WAITING RESTRICTION PLATES		
Sign Reference	30	'x'-height	20.0
Letter colour	BLACK	SIGN FACE	
Background	WHITE	Width	435mm
Border	BLACK	Height	215mm
Material	Class-1	Area	0.09sq.m

Project				WAITING RESTRICTION PLATES	
Title				SIGN SPECIFICATION DRAWINGS	
Drawn By	Scale	Date	Number		
GAS	NTS	2003	30		
Cad Ref					
H:\LTS\CAD\Drawings\CadC\WAITING RESTRICTION PLATES					

HEAD OF OPERATIONS
PETER BARKER B.Eng., D.M.S., C.ENG., M.I.C.E., M.C.I.W.E.M.

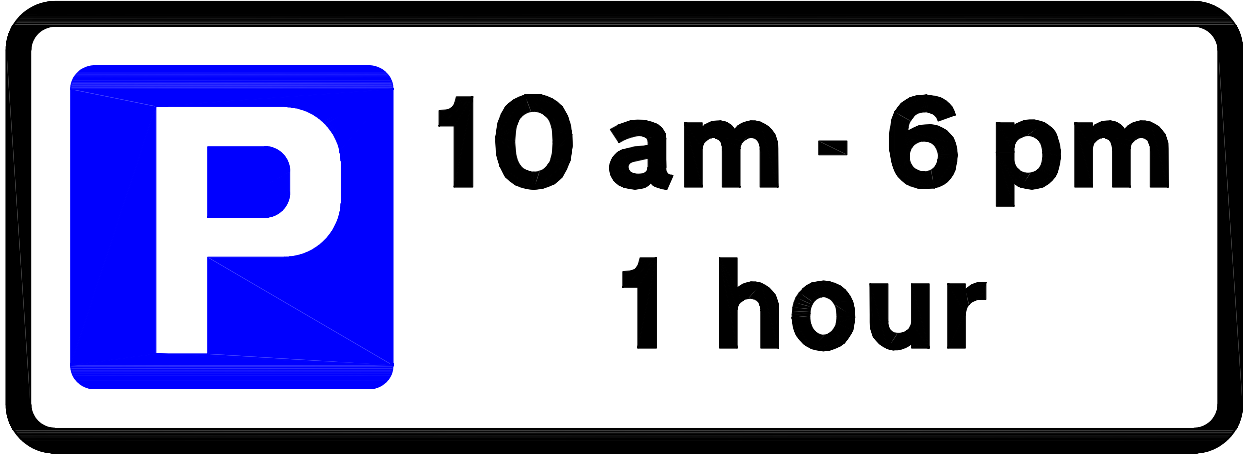

Scheme Ref.	WAITING RESTRICTION PLATES		
Sign Reference	31	'x'-height	20.0
Letter colour	BLACK	SIGN FACE	
Background	WHITE	Width	385mm
Border	BLACK	Height	140mm
Material	Class-1	Area	0.05sq.m

Project		WAITING RESTRICTION PLATES		 <p>HEAD OF OPERATIONS PETER BARKER B.Eng., D.M.S., C.ENG., M.I.C.E., M.C.I.W.E.M.</p>
Title		SIGN SPECIFICATION DRAWINGS		
Drawn By	Scale	Date	Number	
GAS	NTS	2003	31	
Cad Ref		H:\LTS\CAD\Drawings\CadC\WAITING RESTRICTION PLATES		



**2 hours
No return
within 1 hour**

Scheme Ref.	WAITING RESTRICTION PLATES		
Sign Reference	32	'x'-height	20.0
Letter colour	BLACK	SIGN FACE	
Background	WHITE	Width	400mm
Border	BLACK	Height	175mm
Material	Class-1	Area	0.07sq.m

Project
WAITING RESTRICTION PLATES


Title
SIGN SPECIFICATION DRAWINGS

Drawn By <i>GAS</i>	Scale <i>NTS</i>	Date <i>2003</i>	Number 32
------------------------	---------------------	---------------------	---------------------

Cad Ref
H:\LTS\CAD\Drawings\CadC\WAITING RESTRICTION PLATES


Christchurch
...where time is pleasant

HEAD OF OPERATIONS
PETER BARKER B.Eng., D.M.S., C.ENG., M.I.C.E., M.C.I.W.E.M.

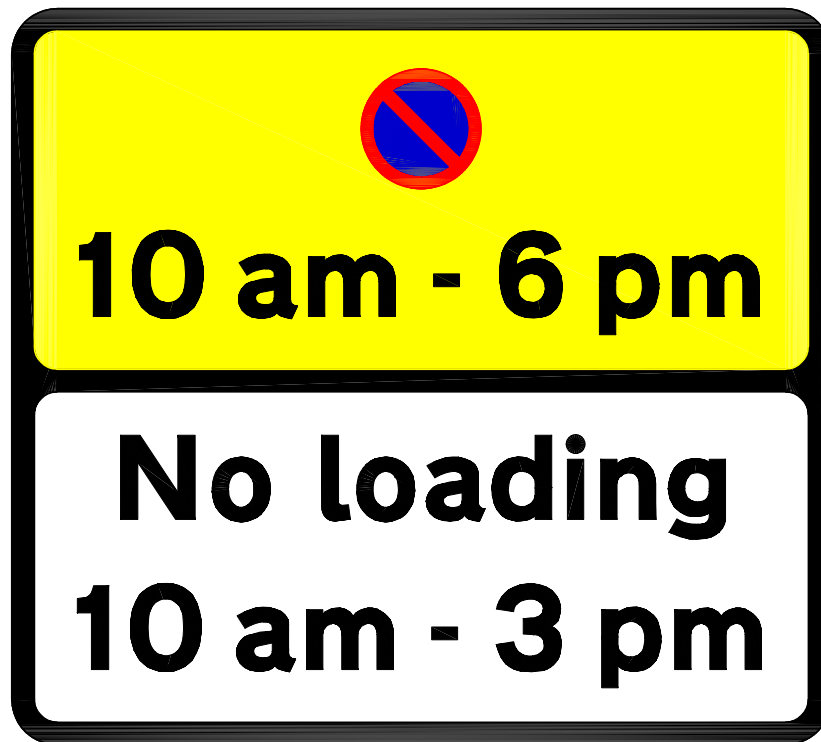


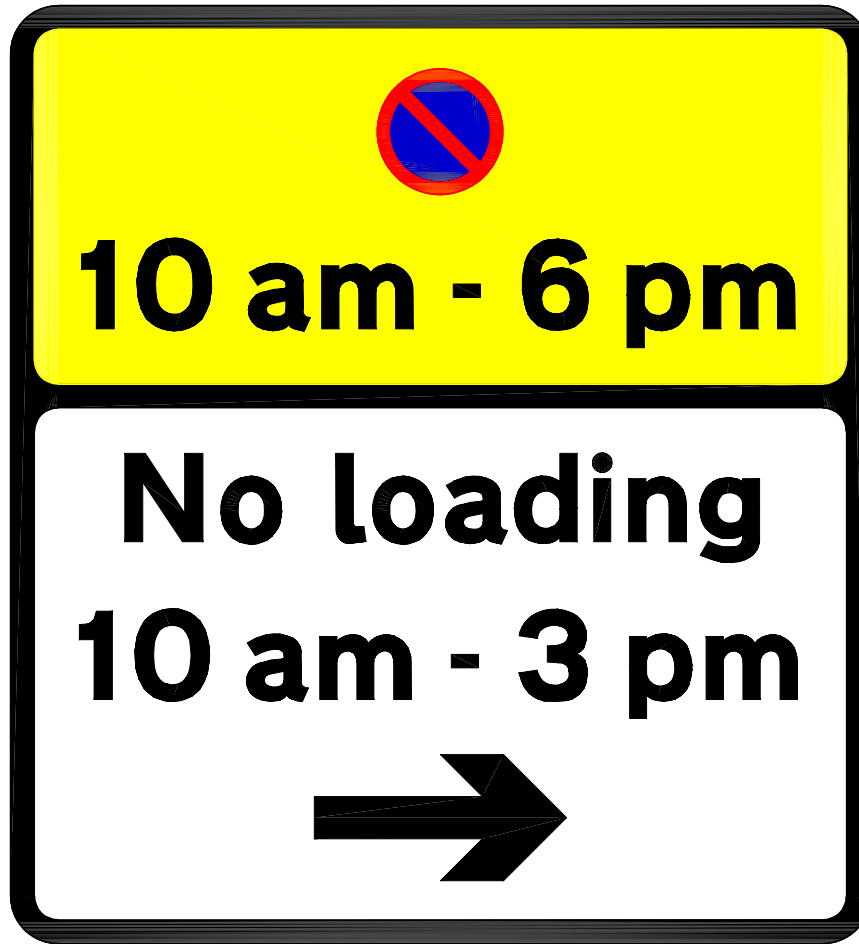
Scheme Ref.	WAITING RESTRICTION PLATES		
Sign Reference	33	'x'-height	20.0
Letter colour	BLACK	SIGN FACE	
Background	Yellow/White	Width	275mm
Border	BLACK	Height	245mm
Material	Class-1	Area	0.07sq.m

Project		WAITING RESTRICTION PLATES		<p>HEAD OF OPERATIONS PETER BARKER B.Eng., D.M.S., C.ENG., M.I.C.E., M.C.I.W.E.M.</p>
Title		SIGN SPECIFICATION DRAWINGS		
Drawn By	Scale	Date	Number	
GAS	NTS	2003	33	
Cad Ref		H:\LTS\CAD\Drawings\CadC\WAITING RESTRICTION PLATES		

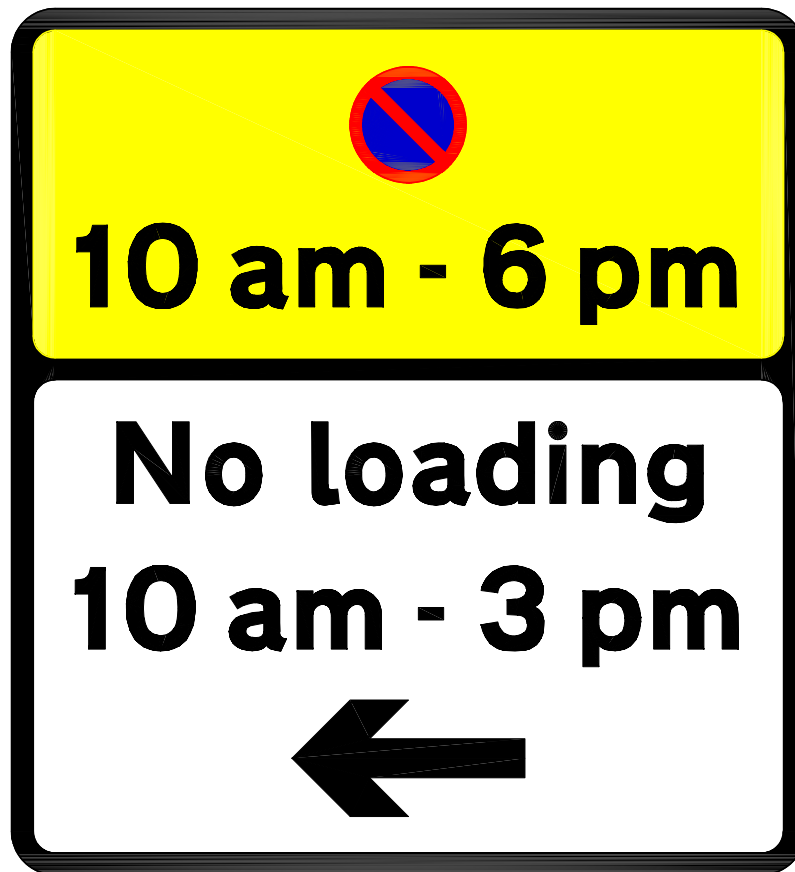

Scheme Ref. WAITING RESTRICTION PLATES			
Sign Reference	33.1	'x'-height	20.0
Letter colour	BLACK	SIGN FACE	
Background	Yellow/White	Width	275mm
Border	BLACK	Height	300mm
Material	Class-1	Area	0.08sq.m

Project		WAITING RESTRICTION PLATES		 <p>HEAD OF OPERATIONS PETER BARKER B.Eng., D.M.S., C.ENG., M.I.C.E., M.C.I.W.E.M.</p>
Title		SIGN SPECIFICATION DRAWINGS		
Drawn By	Scale	Date	Number	
GAS	NTS	2003	33.1	
Cad Ref		H:\LTS\CAD\Drawings\CadC\WAITING RESTRICTION PLATES		



Scheme Ref. WAITING RESTRICTION PLATES			
Sign Reference	33.2	'x'-height	20.0
Letter colour	BLACK	SIGN FACE	
Background	Yellow/White	Width	275mm
Border	BLACK	Height	300mm
Material	Class-1	Area	0.08sq.m

Project		WAITING RESTRICTION PLATES		<p>HEAD OF OPERATIONS PETER BARKER B.Eng., D.M.S., C.ENG., M.I.C.E., M.C.I.W.E.M.</p>
Title		SIGN SPECIFICATION DRAWINGS		
Drawn By	Scale	Date	Number	
GAS	NTS	2003	33.2	
Cad Ref		H:\LTS\CAD\Drawings\CadC\WAITING RESTRICTION PLATES		




Scheme Ref. WAITING RESTRICTION PLATES			
Sign Reference	34	'x'-height	20.0
Letter colour	BLACK	SIGN FACE	
Background	WHITE	Width	365mm
Border	BLACK	Height	315mm
Material	Class-1	Area	0.11sq.m

Project				WAITING RESTRICTION PLATES	
Title				SIGN SPECIFICATION DRAWINGS	
Drawn By	Scale	Date	Number		
GAS	NTS	2003	34		
Cad Ref					
H:\LTS\CAD\Drawings\CadC\WAITING RESTRICTION PLATES					

HEAD OF OPERATIONS
PETER BARKER B.Eng., D.M.S., C.ENG., M.I.C.E., M.C.I.W.E.M.



Scheme Ref.	WAITING RESTRICTION PLATES		
Sign Reference	35	'x'-height	20.0
Letter colour	BLACK	SIGN FACE	
Background	WHITE	Width	385mm
Border	BLACK	Height	265mm
Material	Class-1	Area	0.10sq.m

Project		WAITING RESTRICTION PLATES		 <p>HEAD OF OPERATIONS PETER BARKER B.Eng., D.M.S., C.ENG., M.I.C.E., M.C.I.W.E.M.</p>
Title		SIGN SPECIFICATION DRAWINGS		
Drawn By	Scale	Date	Number	
GAS	NTS	2003	35	
Cad Ref		H:\LTS\CAD\Drawings\CadC\WAITING RESTRICTION PLATES		



**Mon - Sat
8 am - 6 pm
1 hour**

**No return
within 1 hour
Except
Permit Holders**

Scheme Ref.	WAITING RESTRICTION PLATES		
Sign Reference	36	'x'-height	20.0
Letter colour	BLACK	SIGN FACE	
Background	WHITE	Width	365mm
Border	BLACK	Height	350mm
Material	Class-1	Area	0.13sq.m

Project
WAITING RESTRICTION PLATES

Title
SIGN SPECIFICATION DRAWINGS

Drawn By <i>GAS</i>	Scale <i>NTS</i>	Date <i>2003</i>	Number 36
------------------------	---------------------	---------------------	---------------------

Cad Ref
H:\LTS\CAD\Drawings\CadC\WAITING RESTRICTION PLATES


Christchurch
...where time is pleasant

HEAD OF OPERATIONS
PETER BARKER B.Eng., D.M.S., C.ENG., M.I.C.E., M.C.I.W.E.M.



**Mon - Sat
8 am - 6 pm
1 hour**

**No return
within 1 hour
Except
Permit Holders**

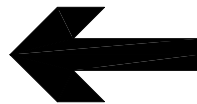

Scheme Ref.	WAITING RESTRICTION PLATES		
Sign Reference	36.1	'x'-height	20.0
Letter colour	BLACK	SIGN FACE	
Background	WHITE	Width	365mm
Border	BLACK	Height	400mm
Material	Class-1	Area	0.15sq.m

Project **WAITING RESTRICTION PLATES**

Title **SIGN SPECIFICATION DRAWINGS**

Drawn By <i>GAS</i>	Scale <i>NTS</i>	Date <i>2003</i>	Number 36.1
------------------------	---------------------	---------------------	-----------------------

Cad Ref
H:\LTS\CAD\Drawings\CadC\WAITING RESTRICTION PLATES

Christchurch
...where time is pleasant


HEAD OF OPERATIONS
PETER BARKER B.Eng., D.M.S., C.ENG., M.I.C.E., M.C.I.W.E.M.



**Mon - Sat
8 am - 6 pm**

1 hour

**No return
within 1 hour
Except
Permit Holders**

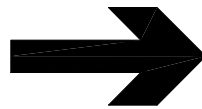

Scheme Ref. WAITING RESTRICTION PLATES			
Sign Reference	36.2	'x'-height	20.0
Letter colour	BLACK	SIGN FACE	
Background	WHITE	Width	365mm
Border	BLACK	Height	400mm
Material	Class-1	Area	0.15sq.m

Project WAITING RESTRICTION PLATES


Title SIGN SPECIFICATION DRAWINGS

Drawn By <i>GAS</i>	Scale <i>NTS</i>	Date <i>2003</i>	Number 36.2
------------------------	---------------------	---------------------	-----------------------


Cad Ref <i>H:\LTS\CAD\Drawings\CadC\WAITING RESTRICTION PLATES</i>

Christchurch
...where time is pleasant

HEAD OF OPERATIONS
PETER BARKER B.Eng., D.M.S., C.ENG., M.I.C.E., M.C.I.W.E.M.

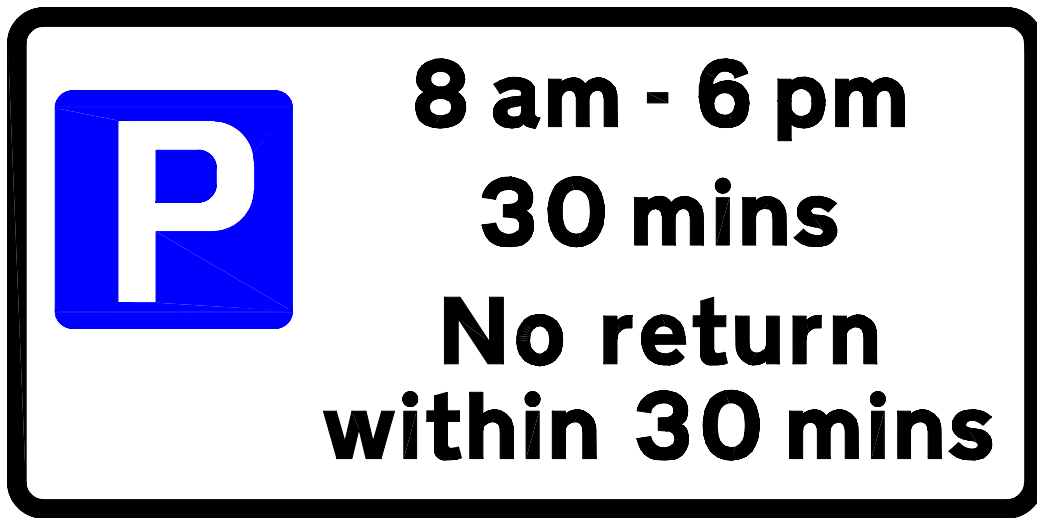

Scheme Ref.	WAITING RESTRICTIONS PLATES		
Sign Reference	37	'x'-height	20.0
Letter colour	BLACK	SIGN FACE	
Background	WHITE	Width	435mm
Border	BLACK	Height	215mm
Material	Class-1	Area	0.09sq.m

Project		WAITING RESTRICTION PLATES		 <p>HEAD OF OPERATIONS PETER BARKER B.Eng., D.M.S., C.ENG., M.I.C.E., M.C.I.W.E.M.</p>
Title		SIGN SPECIFICATION DRAWINGS		
Drawn By	Scale	Date	Number	
GAS	NTS	2003	37	
Cad Ref		H:\LTS\CAD\Drawings\CadC\WAITING RESTRICTION PLATES		



Mon - Sat
8 am - 6 pm
1 hour

No return
within 1 hour

Scheme Ref.	WAITING RESTRICTION PLATES		
Sign Reference	38	'x'-height	20.0
Letter colour	BLACK	SIGN FACE	
Background	WHITE	Width	365mm
Border	BLACK	Height	265mm
Material	Class-1	Area	0.10sq.m

Project
WAITING RESTRICTION PLATES

Title
SIGN SPECIFICATION DRAWINGS

Drawn By <i>GAS</i>	Scale <i>NTS</i>	Date <i>2003</i>	Number 38
------------------------	---------------------	---------------------	---------------------

Cad Ref
H:\LTS\CAD\Drawings\CadC\WAITING RESTRICTION PLATES

Christchurch
...where time is pleasant

HEAD OF OPERATIONS
PETER BARKER B.Eng., D.M.S., C.ENG., M.I.C.E., M.C.I.W.E.M.



**24 hour limit
No return
within 1 hour**

**No sleeping
in vehicles
9 pm - 6 am**

Scheme Ref.	waiting restriction plates		
Sign Reference	39	'x'-height	20.0
Letter colour	BLACK	SIGN FACE	
Background	WHITE	Width	290mm
Border	BLACK	Height	405mm
Material	Class-1	Area	0.12sq.m

Project
WAITING RESTRICTION PLATES

Title
SIGN SPECIFICATION DRAWINGS

Drawn By
GAS

Scale
NTS

Date
2003

Number
39

Cad Ref
H:\LTS\CAD\Drawings\CadC\WAITING RESTRICTION PLATES

Christchurch
...where time is pleasant

HEAD OF OPERATIONS
PETER BARKER B.Eng., D.M.S., C.ENG., M.I.C.E., M.C.I.W.E.M.



**Mon - Sat
9 am - 5 pm
60 mins**

**No return
within 60 mins
Except
Permit Holders**

Scheme Ref.	WAITING RESTRICTION PLATES		
Sign Reference	40	'x'-height	20.0
Letter colour	BLACK	SIGN FACE	
Background	WHITE	Width	365mm
Border	BLACK	Height	350mm
Material	Class-1	Area	0.13sq.m

Project
WAITING RESTRICTION PLATES

Title
SIGN SPECIFICATION DRAWINGS

Drawn By
GAS

Scale
NTS

Date
2003

Number
40

Cad Ref
H:\LTS\CAD\Drawings\CadC\WAITING RESTRICTION PLATES

Christchurch
...where time is pleasant

HEAD OF OPERATIONS
PETER BARKER B.Eng., D.M.S., C.ENG., M.I.C.E., M.C.I.W.E.M.



May - Sept
10 am - 6 pm
30 mins

No return
within 1 hour

Scheme Ref.	WAITING RESTRICTION PLATES		
Sign Reference	41	'x'-height	20.0
Letter colour	BLACK	SIGN FACE	
Background	WHITE	Width	385mm
Border	BLACK	Height	270mm
Material	Class-1	Area	0.10sq.m

Project

WAITING RESTRICTION PLATES

Title

SIGN SPECIFICATION DRAWINGS

Drawn By

GAS

Scale

NTS

Date

2003

Number

41

Cad Ref

H:\LTS\CAD\Drawings\CadC\WAITING RESTRICTION PLATES



HEAD OF OPERATIONS
PETER BARKER B.Eng., D.M.S., C.ENG., M.I.C.E., M.C.I.W.E.M.



May - Sept
10 am - 6 pm
30 mins

No return
within 1 hour



Scheme Ref.	WAITING RESTRICTION PLATES		
Sign Reference	41.1	'x'-height	20.0
Letter colour	BLACK	SIGN FACE	
Background	WHITE	Width	385mm
Border	BLACK	Height	320mm
Material	Class-1	Area	0.12sq.m

Project
 WAITING RESTRICTION PLATES

Title
 SIGN SPECIFICATION DRAWINGS

Drawn By <i>GAS</i>	Scale <i>NTS</i>	Date <i>2003</i>
------------------------	---------------------	---------------------

Number
41.1

Cad Ref
H:\LTS\CAD\Drawings\CadC\WAITING RESTRICTION PLATES



HEAD OF OPERATIONS
 PETER BARKER B.Eng., D.M.S., C.ENG., M.I.C.E., M.C.I.W.E.M.



Scheme Ref.	WAITING RESTRICTION PLATES	
Sign Reference	42	'x'-height 20.0
Letter colour	BLACK	SIGN FACE
Background	WHITE	Width 400mm
Border	BLACK	Height 215mm
Material	Class-1	Area 0.09sq.m

Project WAITING RESTRICTION PLATES

Title SIGN SPECIFICATION DRAWINGS

Drawn By <i>GAS</i>	Scale <i>NTS</i>	Date <i>2003</i>
------------------------	---------------------	---------------------

Number
42


Cad Ref
H:\LTS\CAD\Drawings\CadC\WAITING RESTRICTION PLATES



HEAD OF OPERATIONS
PETER BARKER B.Eng., D.M.S., C.ENG., M.I.C.E., M.C.I.W.E.M.



Scheme Ref.	WAITING RESTRICTION PLATES	
Sign Reference	42.1	'x'-height 20.0
Letter colour	BLACK	SIGN FACE
Background	WHITE	Width 385mm
Border	BLACK	Height 280mm
Material	Class-1	Area 0.11sq.m

Project		WAITING RESTRICTION PLATES		 <p>HEAD OF OPERATIONS PETER BARKER B.Eng., D.M.S., C.ENG., M.I.C.E., M.C.I.W.E.M.</p>
Title		SIGN SPECIFICATION DRAWINGS		
Drawn By	Scale	Date	Number	
DJL	NTS	2005	42.1	
Cad Ref		H:\LTS\CAD\Drawings\CadC\WAITING RESTRICTION PLATES		



Scheme Ref.	WAITING RESTRICTION PLATES	
Sign Reference	42.2	'x'-height 20.0
Letter colour	BLACK	SIGN FACE
Background	WHITE	Width 385mm
Border	BLACK	Height 280mm
Material	Class-1	Area 0.11sq.m

Project
WAITING RESTRICTION PLATES

Title
SIGN SPECIFICATION DRAWINGS

Drawn By <i>DJL</i>	Scale <i>NTS</i>	Date <i>2005</i>	Number 42.2
------------------------	---------------------	---------------------	---------------------------

Cad Ref
H:\LTS\CAD\Drawings\CadC\WAITING RESTRICTION PLATES

Christchurch
...where time is pleasant

HEAD OF OPERATIONS
PETER BARKER B.Eng., D.M.S., C.ENG., M.I.C.E., M.C.I.W.E.M.



10 am - 6 pm
30 mins
No return
within 1 hour

Scheme Ref.	WAITING RESTRICTION PLATES		
Sign Reference	42.3	'x'-height	20.0
Letter colour	BLACK	SIGN FACE	
Background	WHITE	Width	290mm
Border	BLACK	Height	330mm
Material	Class-1	Area	0.10sq.m

Project
WAITING RESTRICTION PLATES

Title
SIGN SPECIFICATION DRAWINGS

Drawn By
GAS

Scale
NTS

Date
2003

Number
42.3

Cad Ref
H:\LTS\CAD\Drawings\CadC\WAITING RESTRICTION PLATES


Christchurch
...where time is pleasant

HEAD OF OPERATIONS
PETER BARKER B.Eng., D.M.S., C.ENG., M.I.C.E., M.C.I.W.E.M.




Scheme Ref.	RESTRICTION PLATES		
Sign Reference	43	'x'-height	20.0
Letter colour	BLACK	SIGN FACE	
Background	WHITE	Width	330mm
Border	BLACK	Height	240mm
Material	Class 1	Area	0.08sq.m

TSRGD DIAG 661.1

Project		WAITING RESTRICTION PLATES	
Title		SIGN SPECIFICATION DRAWINGS	
Drawn By	Scale	Date	Number
JM	NTS	Jan 2010	43
Cad Ref			
H:\LTS\CAD\Drawings\CadC\WAITING RESTRICTION PLATES			
 <p>Head of Planning & Transportation Wayne Barraball BA (Hons) M.R.T.P.I.</p>			



Scheme Ref.	WAITING RESTRICTION PLATES		
Sign Reference	44	'x'-height	20.0
Letter colour	BLACK	SIGN FACE	
Background	Yellow/White	Width	260mm
Border	BLACK	Height	235mm
Material	Class-1	Area	0.06sq.m

Project		WAITING RESTRICTION PLATES		 <p>HEAD OF OPERATIONS PETER BARKER B.Eng., D.M.S., C.ENG., M.I.C.E., M.C.I.W.E.M.</p>
Title		SIGN SPECIFICATION DRAWINGS		
Drawn By	Scale	Date	Number	
GAS	NTS	2003	44	
Cad Ref		H:\LTS\CAD\Drawings\CadC\WAITING RESTRICTION PLATES		




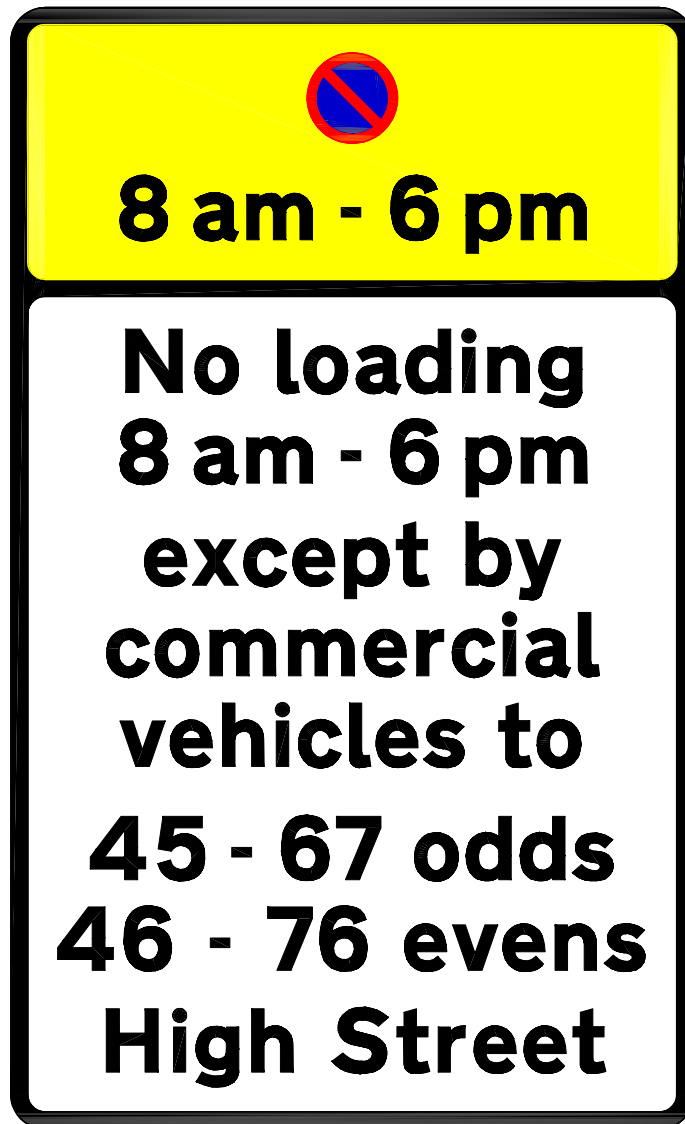
Scheme Ref.	WAITING RESTRICTION PLATES		
Sign Reference	45	'x'-height	20.0
Letter colour	BLACK	SIGN FACE	
Background	Yellow/White	Width	260mm
Border	BLACK	Height	355mm
Material	Class-1	Area	0.09sq.m

Project				WAITING RESTRICTION PLATES	
Title				SIGN SPECIFICATION DRAWINGS	
Drawn By	Scale	Date	Number	45	
GAS	NTS	2003			
Cad Ref			45		
H:\LTS\CAD\Drawings\CadC\WAITING RESTRICTION PLATES					
<p>Christchurch <i>...where time is pleasant</i></p>					
<p>HEAD OF OPERATIONS PETER BARKER B.Eng., D.M.S., C.ENG., M.I.C.E., M.C.I.W.E.M.</p>					



Scheme Ref.	waiting restriction plates		
Sign Reference	46	'x'-height	20.0
Letter colour	WHITE	SIGN FACE	
Background	BLUE	Width	190mm
Border	WHITE	Height	230mm
Material	Class-1	Area	0.04sq.m


Project		WAITING RESTRICTION PLATES		 <p>HEAD OF OPERATIONS PETER BARKER B.Eng., D.M.S., C.ENG., M.I.C.E., M.C.I.W.E.M.</p>
Title		SIGN SPECIFICATION DRAWINGS		
Drawn By	Scale	Date	Number	
GAS	NTS	2003	46	
Cad Ref		H:\LTS\CAD\Drawings\CadC\WAITING RESTRICTION PLATES		



Scheme Ref. WAITING RESTRICTION PLATES			
Sign Reference	47	'x'-height	20.0
Letter colour	BLACK	SIGN FACE	
Background	Yellow/White	Width	300mm
Border	BLACK	Height	495mm
Material	Class-1	Area	0.15sq.m

Project				WAITING RESTRICTION PLATES	
Title				SIGN SPECIFICATION DRAWINGS	
Drawn By	Scale	Date	Number	47	
GAS	NTS	2003			
Cad Ref			47		
H:\LTS\CAD\Drawings\CadC\WAITING RESTRICTION PLATES					

HEAD OF OPERATIONS
PETER BARKER B.Eng., D.M.S., C.ENG., M.I.C.E., M.C.I.W.E.M.

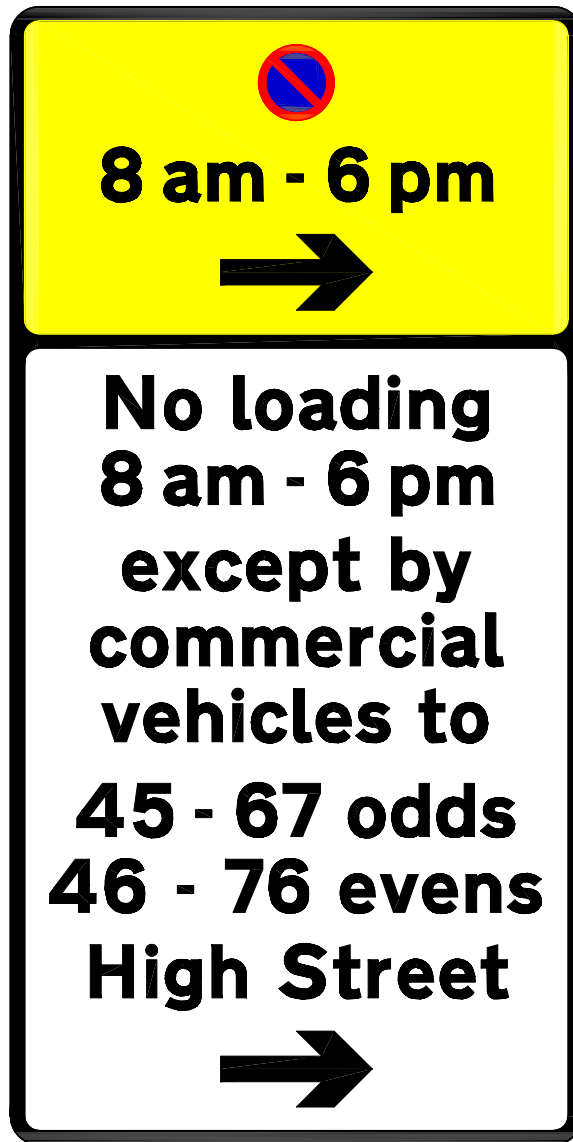

Scheme Ref. WAITING RESTRICTION PLATES			
Sign Reference	47.2	'x'-height	20.0
Letter colour	BLACK	SIGN FACE	
Background	Yellow/White	Width	300mm
Border	BLACK	Height	600mm
Material	Class-1	Area	0.18sq.m


Project				WAITING RESTRICTION PLATES	
Title				SIGN SPECIFICATION DRAWINGS	
Drawn By	Scale	Date	Number		
GAS	NTS	2003	47.2		
Cad Ref					
H:\LTS\CAD\Drawings\CadC\WAITING RESTRICTION PLATES					

HEAD OF OPERATIONS
 PETER BARKER B.Eng., D.M.S., C.ENG., M.I.C.E., M.C.I.W.E.M.



Scheme Ref.	WAITING RESTRICTION PLATES		
Sign Reference	48	'x'-height	20.0
Letter colour	BLACK	SIGN FACE	
Background	WHITE	Width	445mm
Border	BLACK	Height	265mm
Material	Class-1	Area	0.12sq.m

Project		WAITING RESTRICTION PLATES		<p>HEAD OF OPERATIONS PETER BARKER B.Eng., D.M.S., C.ENG., M.I.C.E., M.C.I.W.E.M.</p>
Title		SIGN SPECIFICATION DRAWINGS		
Drawn By	Scale	Date	Number	
GAS	NTS	2003	48	
Cad Ref		H:\LTS\CAD\Drawings\CadC\WAITING RESTRICTION PLATES		

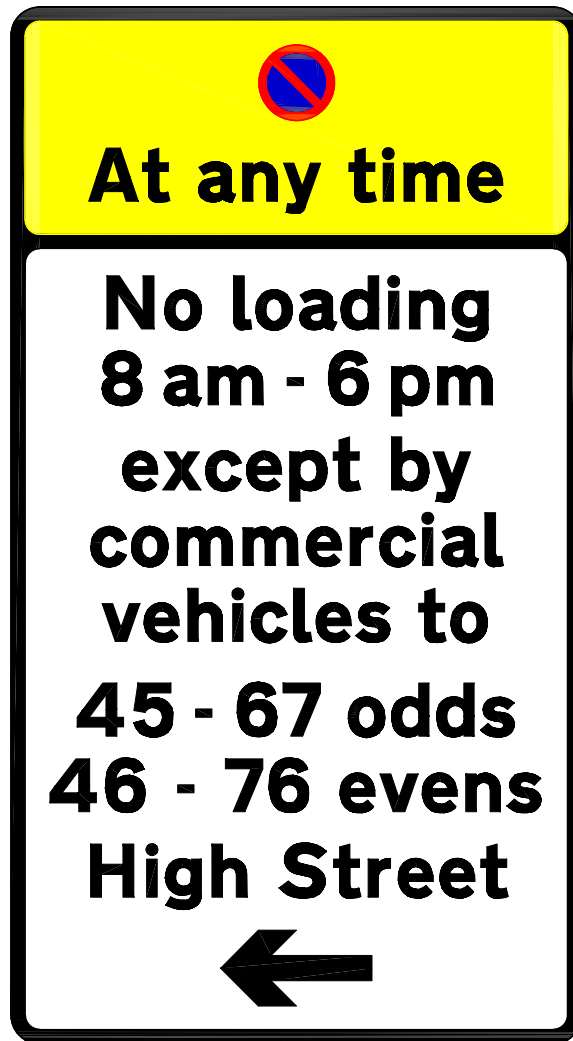

Scheme Ref. WAITING RESTRICTION PLATES			
Sign Reference	49	'x'-height	20.0
Letter colour	BLACK	SIGN FACE	
Background	Yellow/White	Width	300mm
Border	BLACK	Height	550mm
Material	Class-1	Area	0.17sq.m

Project				WAITING RESTRICTION PLATES	
Title				SIGN SPECIFICATION DRAWINGS	
Drawn By	Scale	Date	Number		
GAS	NTS	2003	49		
Cad Ref					
H:\LTS\CAD\Drawings\CadC\WAITING RESTRICTION PLATES					

Christchurch
...where time is pleasant

HEAD OF OPERATIONS
PETER BARKER B.Eng., D.M.S., C.ENG., M.I.C.E., M.C.I.W.E.M.

No loading at any time

Scheme Ref.	WAITING RESTRICTION PLATES		
Sign Reference	50	'x'-height	20.0
Letter colour	BLACK	SIGN FACE	
Background	WHITE	Width	255mm
Border	BLACK	Height	115mm
Material	Class-1	Area	0.03sq.m

Project WAITING RESTRICTION PLATES

Title SIGN SPECIFICATION DRAWINGS

Drawn By <i>GAS</i>	Scale <i>NTS</i>	Date <i>2003</i>	Number 50
------------------------	---------------------	---------------------	---------------------

Cad Ref
H:\LTS\CAD\Drawings\CadC\WAITING RESTRICTION PLATES



HEAD OF OPERATIONS
PETER BARKER B.Eng., D.M.S., C.ENG., M.I.C.E., M.C.I.W.E.M.

**No loading
at any time
except to number
2 Sopers Lane**

Scheme Ref.	WAITING RESTRICTION PLATES		
Sign Reference	51	'x'-height	20.0
Letter colour	BLACK	SIGN FACE	
Background	WHITE	Width	380mm
Border	BLACK	Height	195mm
Material	Class-1	Area	0.07sq.m

Project
WAITING RESTRICTION PLATES

Title
SIGN SPECIFICATION DRAWINGS

Drawn By <i>GAS</i>	Scale <i>NTS</i>	Date <i>2003</i>	Number 51
------------------------	---------------------	---------------------	---------------------

Cad Ref
H:\LTS\CAD\Drawings\CadC\WAITING RESTRICTION PLATES



Christchurch
...where time is pleasant

HEAD OF OPERATIONS
PETER BARKER B.Eng., D.M.S., C.ENG., M.I.C.E., M.C.I.W.E.M.



At any time

**No loading
at any time
except to number
2 Sopers Lane**

Scheme Ref.	WAITING RESTRICTION PLATES		
Sign Reference	52	'x'-height	20.0
Letter colour	BLACK	SIGN FACE	
Background	Yellow/White	Width	380mm
Border	BLACK	Height	325mm
Material	Class-1	Area	0.12sq.m

Project WAITING RESTRICTION PLATES

Title SIGN SPECIFICATION DRAWINGS

Drawn By <i>GAS</i>	Scale <i>NTS</i>	Date <i>2003</i>	Number 52
------------------------	---------------------	---------------------	---------------------


Cad Ref
H:\LTS\CAD\Drawings\CadC\WAITING RESTRICTION PLATES


Christchurch
...where time is pleasant

HEAD OF OPERATIONS
PETER BARKER B.Eng., D.M.S., C.ENG., M.I.C.E., M.C.I.W.E.M.



Scheme Ref. waiting restriction plates			
Sign Reference	53	'x'-height	20.0
Letter colour	WHITE	SIGN FACE	
Background	BLUE	Width	250mm
Border	WHITE	Height	270mm
Material	Class-1	Area	0.07sq.m


Project		WAITING RESTRICTION PLATES		 <p>HEAD OF OPERATIONS PETER BARKER B.Eng., D.M.S., C.ENG., M.I.C.E., M.C.I.W.E.M.</p>
Title		SIGN SPECIFICATION DRAWINGS		
Drawn By	Scale	Date	Number	
GAS	NTS	2003	53	
Cad Ref		H:\LTS\CAD\Drawings\CadC\WAITING RESTRICTION PLATES		

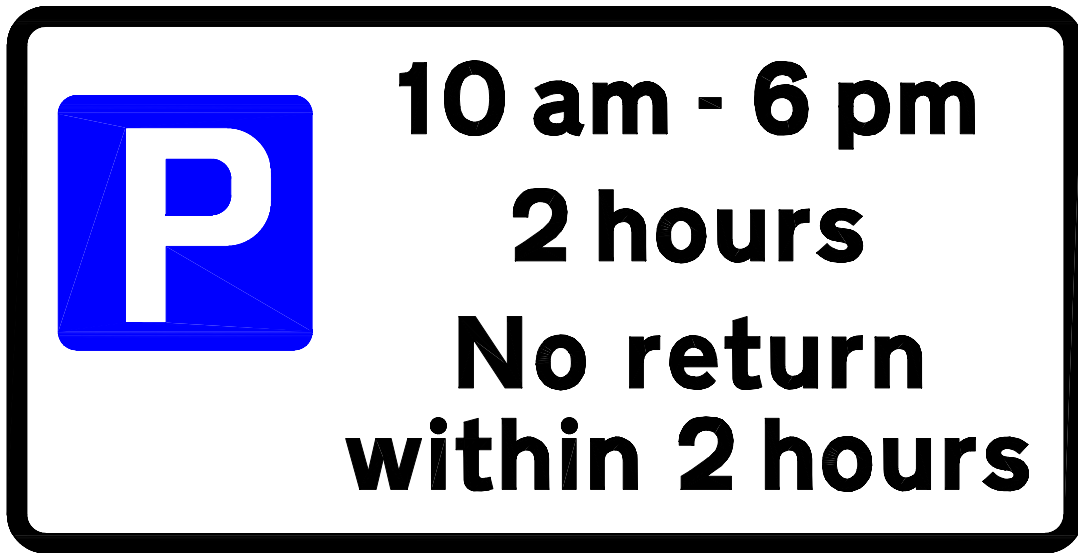

Scheme Ref.	WAITING RESTRICTION PLATES		
Sign Reference	54	'x'-height	20.0
Letter colour	BLACK	SIGN FACE	
Background	WHITE	Width	425mm
Border	BLACK	Height	215mm
Material	Class-1	Area	0.09sq.m

Project				WAITING RESTRICTION PLATES	
Title				SIGN SPECIFICATION DRAWINGS	
Drawn By	Scale	Date	Number		
GAS	NTS	2003	54		
Cad Ref					
H:\LTS\CAD\Drawings\CadC\WAITING RESTRICTION PLATES					

Christchurch
...where time is pleasant
 HEAD OF OPERATIONS
 PETER BARKER B.Eng., D.M.S., C.ENG., M.I.C.E., M.C.I.W.E.M.

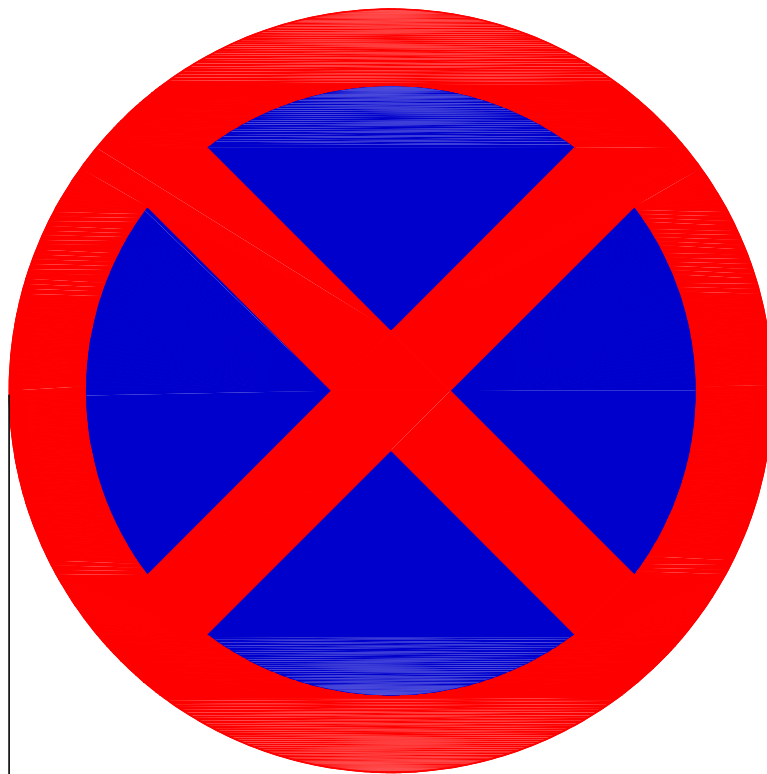

900 mm

Project WAITING RESTRICTION PLATES


Title SIGN SPECIFICATION DRAWINGS

Drawn By <i>GAS</i>	Scale <i>NTS</i>	Date <i>2002</i>	Number
------------------------	---------------------	---------------------	--------

Cad Ref <i>G:\CAD\CADC\WAITING RESTRICTION PLATES</i>	55.1
--	-------------

Christchurch
...where time is pleasant

HEAD OF OPERATIONS
PETER BARKER B.Eng., D.M.S., C.ENG., M.I.C.E., M.C.I.W.E.M.

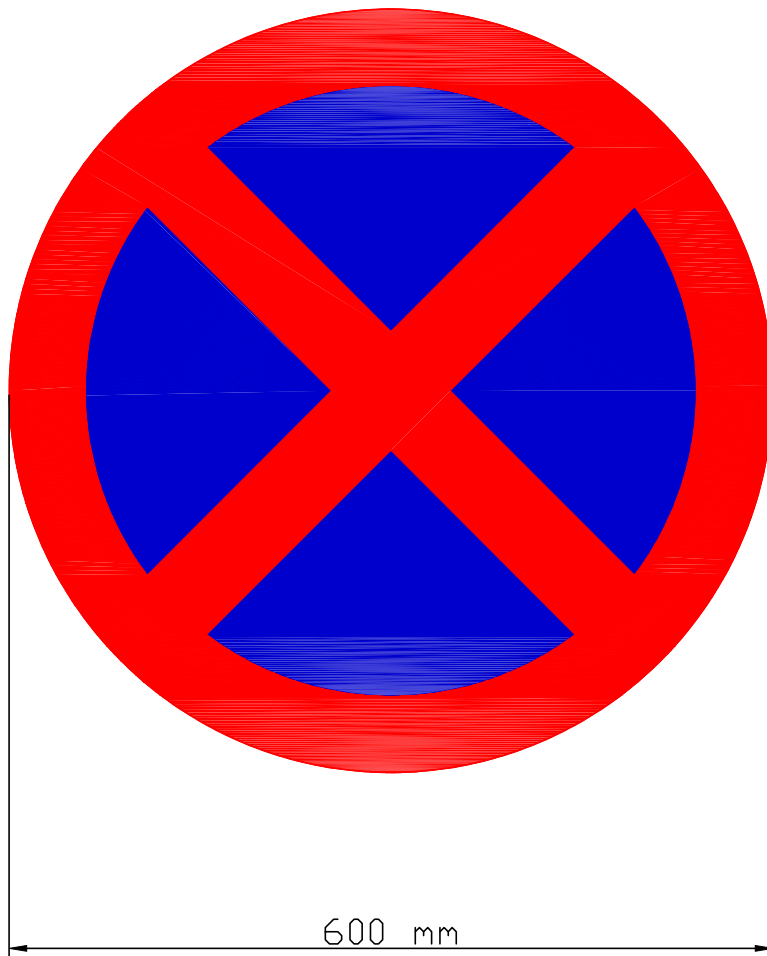

Project WAITING RESTRICTION PLATES


Title SIGN SPECIFICATION DRAWINGS

Drawn By <i>GAS</i>	Scale <i>NTS</i>	Date <i>2002</i>	Number
------------------------	---------------------	---------------------	--------

Cad Ref <i>G:\CAD\CADC\WAITING RESTRICTION PLATES</i>	55.2
--	-------------

Christchurch
...where time is pleasant

HEAD OF OPERATIONS
PETER BARKER B.Eng., D.M.S., C.ENG., M.I.C.E., M.C.I.W.E.M.

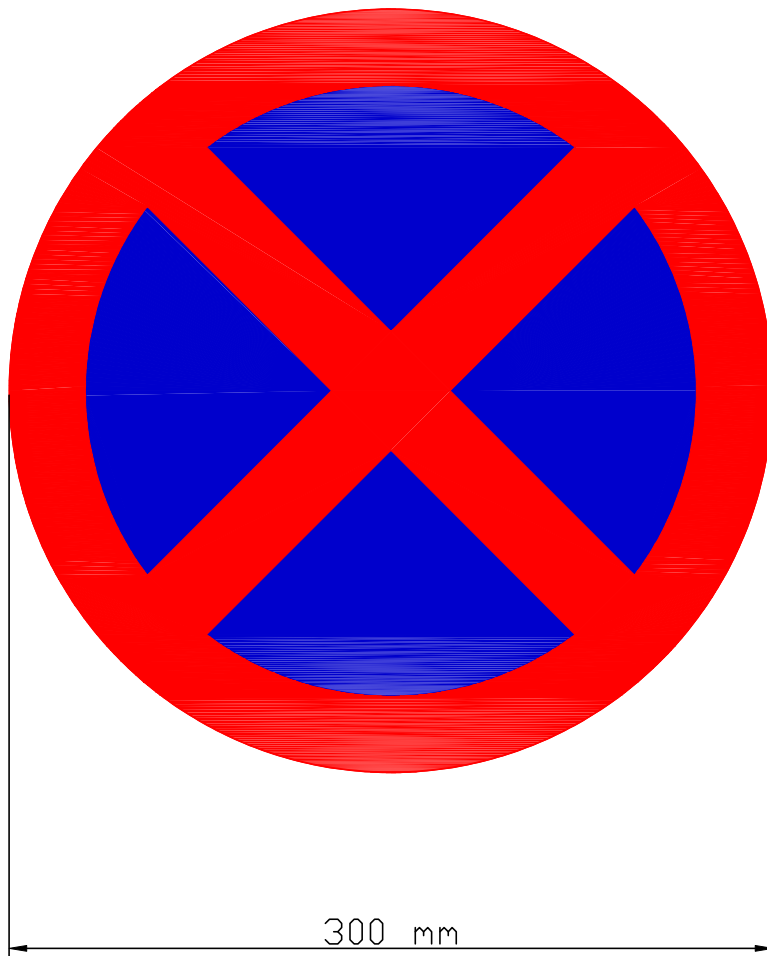

Project WAITING RESTRICTION PLATES

Title SIGN SPECIFICATION DRAWINGS


Drawn By <i>GAS</i>	Scale <i>NTS</i>	Date <i>2002</i>	Number
------------------------	---------------------	---------------------	--------

Cad Ref
G:\CAD\CADC\WAITING RESTRICTION PLATES

55.3

Christchurch
...where time is pleasant

HEAD OF OPERATIONS
PETER BARKER B.Eng., D.M.S., C.ENG., M.I.C.E., M.C.I.W.E.M.

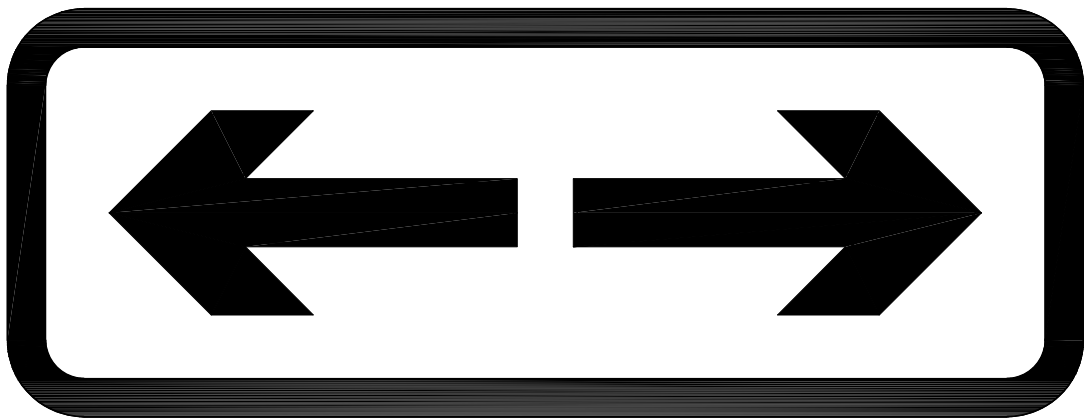

Scheme Ref.	Waiting Restriction Plates		
Sign Reference	56	'x'-height	37.9
Letter colour	BLACK	SIGN FACE	
Background	WHITE	Width	400mm
Border	BLACK	Height	150mm
Material	Class-1	Area	0.06sq.m

Project
WAITING RESTRICTION PLATES


Title
SIGN SPECIFICATION DRAWINGS

Drawn By <i>GAS</i>	Scale <i>NTS</i>	Date <i>2002</i>	Number 56
------------------------	---------------------	---------------------	---------------------

Cad Ref
G:\CAD\CADC\WAITING RESTRICTION PLATES

Christchurch
...where time is pleasant

HEAD OF OPERATIONS
PETER BARKER B.Eng., D.M.S., C.ENG., M.I.C.E., M.C.I.W.E.M.

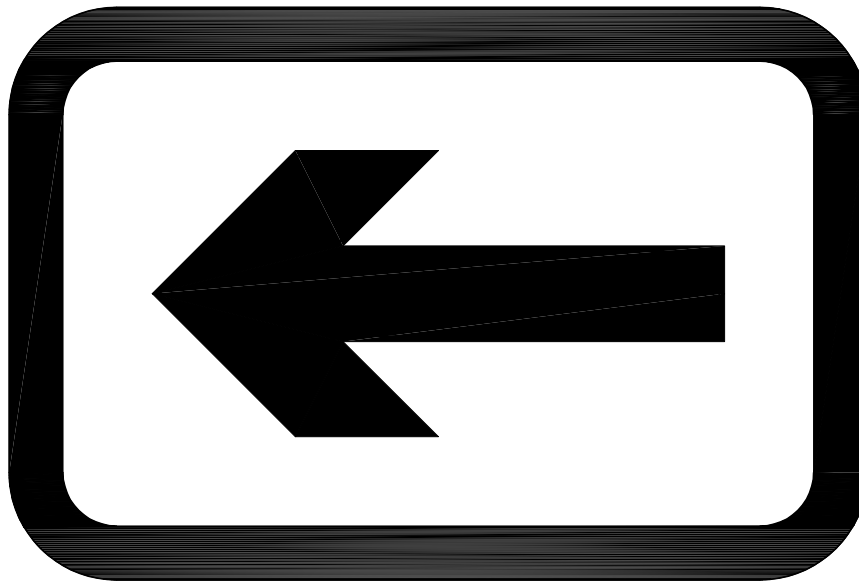

Scheme Ref. Waiting Restriction Plates			
Sign Reference	57	'x'-height	50.0
Letter colour	BLACK	SIGN FACE	
Background	WHITE	Width	300mm
Border	BLACK	Height	200mm
Material	Class-1	Area	0.06sq.m

Project WAITING RESTRICTION PLATES

Title SIGN SPECIFICATION DRAWINGS

Drawn By <i>GAS</i>	Scale <i>NTS</i>	Date <i>2002</i>	Number 57
------------------------	---------------------	---------------------	---------------------

Cad Ref
G:\CAD\CADC\WAITING RESTRICTION PLATES

Christchurch
...where time is pleasant

HEAD OF OPERATIONS
PETER BARKER B.Eng., D.M.S., C.ENG., M.I.C.E., M.C.I.W.E.M.



Scheme Ref. Waiting Restriction Plates			
Sign Reference	58	'x'-height	100.0
Letter colour	BLACK	SIGN FACE	
Background	WHITE	Width	575mm
Border	BLACK	Height	375mm
Material	Class-1	Area	0.22sq.m

Project WAITING RESTRICTION PLATES

Title SIGN SPECIFICATION DRAWINGS

Drawn By <i>GAS</i>	Scale <i>NTS</i>	Date <i>2002</i>	Number 58
------------------------	---------------------	---------------------	---------------------

Cad Ref
G:\CAD\CADC\WAITING RESTRICTION PLATES

Christchurch
...where time is pleasant

HEAD OF OPERATIONS
PETER BARKER B.Eng., D.M.S., C.ENG., M.I.C.E., M.C.I.W.E.M.

for 14 miles

Scheme Ref. Waiting Restriction Plates			
Sign Reference	59	'x'-height	62.5
Letter colour	BLACK	SIGN FACE	
Background	WHITE	Width	615mm
Border	BLACK	Height	360mm
Material	Class-1	Area	0.22sq.m

Project
WAITING RESTRICTION PLATES

Title
SIGN SPECIFICATION DRAWINGS

Drawn By <i>GAS</i>	Scale <i>NTS</i>	Date <i>2002</i>	Number 59
------------------------	---------------------	---------------------	---------------------

Cad Ref
G:\CAD\CADC\WAITING RESTRICTION PLATES




Christchurch
...where time is pleasant

HEAD OF OPERATIONS
PETER BARKER B.Eng., D.M.S., C.ENG., M.I.C.E., M.C.I.W.E.M.

**No loading
Except to numbers
19, 21, 23, 25, 30 and
32 High Street**

Scheme Ref. WAITING RESTRICTION PLATES			
Sign Reference	60	'x'-height	20.0
Letter colour	BLACK	SIGN FACE	
Background	WHITE	Width	470mm
Border	BLACK	Height	195mm
Material	Class 1	Area	0.09sq.m

94.1
39.0

Project		WAITING RESTRICTION PLATES		 <p>HEAD OF OPERATIONS PETER BARKER B.Eng., D.M.S., C.ENG., M.I.C.E., M.C.I.W.E.M.</p>
Title		SIGN SPECIFICATION DRAWINGS		
Drawn By	Scale	Date	Number	
GAS	NTS	2003	60	
Cad Ref		H:\LTS\CAD\Drawings\CadC\WAITING RESTRICTION PLATES		



Mon - Sat
9 am - 6 pm
60 mins

No return
within 60 mins

Scheme Ref.	WAITING RESTRICTION PLATES	
Sign Reference	61	'x'-height 20.0
Letter colour	BLACK	SIGN FACE
Background	WHITE	Width 365mm
Border	BLACK	Height 265mm
Material	Class 1	Area 0.10sq.m

Project
WAITING RESTRICTION PLATES

Title
SIGN SPECIFICATION DRAWINGS

Drawn By *RFB* Scale *NTS* Date *11.03*

Number
61

Cad Ref
H:\LTS\CAD\Drawings\CadC\WAITING RESTRICTION PLATES

HEAD OF OPERATION
PETER BARKER B.Eng., D.M.S., C.ENG., M.I.C.E., M.C.I.W.E.M.



Scheme Ref.	WAITING RESTRICTION PLATES	
Sign Reference	62	'x'-height 20.0
Letter colour	BLACK	SIGN FACE
Background	WHITE	Width 385mm
Border	BLACK	Height 265mm
Material	Class 1	Area 0.10sq.m

Project				WAITING RESTRICTION PLATES			
Title				SIGN SPECIFICATION DRAWINGS			
Drawn By	Scale	Date	Number				
RFB	NTS	11.03	62				
Cad Ref							
H:\LTS\CAD\Drawings\CadC\WAITING RESTRICTION PLATES							

Christchurch
...where time is pleasant

HEAD OF OPERATIONS
PETER BARKER B.Eng., D.M.S., C.ENG., M.I.C.E., M.C.I.W.E.M.




Scheme Ref.	WAITING RESTRICTION PLATES	
Sign Reference	Sign 63	'x'-height 20.0
Letter colour	BLACK	SIGN FACE
Background	WHITE	Width 320mm
Border	BLACK	Height 195mm
Material	Class 1	Area 0.06sq.m

Project		WAITING RESTRICTION PLATES		<p>HEAD OF OPERATIONS PETER BARKER B.Eng., D.M.S., C.ENG., M.I.C.E., M.C.I.W.E.M.</p>
Title		SIGN SPECIFICATION DRAWINGS		
Drawn By	Scale	Date	Number	
<i>RFB</i>	<i>NTS</i>	<i>22.03</i>	63	
Cad Ref		H:\LTS\CAD\Drawings\CadC\WAITING RESTRICTION PLATES		




Scheme Ref.	WAITING RESTRICTION PLATES	
Sign Reference	Sign 63.1	'x'-height 20.0
Letter colour	BLACK	SIGN FACE
Background	WHITE	Width 320mm
Border	BLACK	Height 250mm
Material	Class 1	Area 0.08sq.m

Project				WAITING RESTRICTION PLATES	
Title				SIGN SPECIFICATION DRAWINGS	
Drawn By	Scale	Date	Number		
RFB	NTS	22.03	63.1		
Cad Ref					
H:\LTS\CAD\Drawings\CadC\WAITING RESTRICTION PLATES			 <p>HEAD OF OPERATIONS PETER BARKER B.Eng., D.M.S., C.ENG., M.I.C.E., M.C.I.W.E.M.</p>		




Scheme Ref.	WAITING RESTRICTION PLATES	
Sign Reference	63.2	'x'-height 20.0
Letter colour	BLACK	SIGN FACE
Background	WHITE	Width 320mm
Border	BLACK	Height 250mm
Material	Class 1	Area 0.08sq.m

Project				WAITING RESTRICTION PLATES	
Title				SIGN SPECIFICATION DRAWINGS	
Drawn By	Scale	Date	Number		
RFB	NTS	22.03	63.2		
Cad Ref			 <p>HEAD OF OPERATIONS PETER BARKER B.Eng., D.M.S., C.ENG., M.I.C.E., M.C.I.W.E.M.</p>		
H:\LTS\CAD\Drawings\CadC\WAITING RESTRICTION PLATES					

**No loading
at any time
except to church
for weddings
and funerals**

Scheme Ref.	WAITING RESTRICTION PLATES	
Sign Reference	64	'x'-height 20.0
Letter colour	BLACK	SIGN FACE
Background	WHITE	Width 375mm
Border	BLACK	Height 235mm
Material	Class 1	Area 0.09sq.m

Project				WAITING RESTRICTION PLATES	
Title				SIGN SPECIFICATION DRAWINGS	
Drawn By	Scale	Date	Number		
<i>RFB</i>	<i>NTS</i>	<i>22.03</i>	64		
Cad Ref			64		
<i>H:\LTS\CAD\Drawings\CadC\WAITING RESTRICTION PLATES</i>					
 <p style="text-align: center;">Christchurch <i>...where time is pleasant</i></p> <p style="text-align: center;">HEAD OF OPERATIONS PETER BARKER B.Eng., D.M.S., C.ENG., M.I.C.E., M.C.I.W.E.M.</p>					

**No loading
at any time
except to
26 & 27
Millhams Street**

Scheme Ref.		WAITING RESTRICTION PLATES	
Sign Reference	65	'x'-height	20.0
Letter colour	BLACK	SIGN FACE	
Background	WHITE	Width	350mm
Border	BLACK	Height	235mm
Material	Class 1	Area	0.08sq.m

Project WAITING RESTRICTION PLATES

Title SIGN SPECIFICATION DRAWINGS

Drawn By <i>RFB</i>	Scale <i>NTS</i>	Date <i>22.03</i>	Number 65
------------------------	---------------------	----------------------	-------------------------

Cad Ref
H:\LTS\CAD\Drawings\CadC\WAITING RESTRICTION PLATES



Christchurch
...where time is pleasant

HEAD OF OPERATIONS
PETER BARKER B.Eng., D.M.S., C.ENG., M.I.C.E., M.C.I.W.E.M.



Scheme Ref.	WAITING PLATES	(Diag 661A)
Sign Reference	66	'x'-height 20.0
Letter colour	BLACK	SIGN FACE
Background	WHITE	Width 320mm
Border	BLACK	Height 255mm
Material	Class 1	Area 0.08sq.m

Project		WAITING RESTRICTION PLATES	
Title		SIGN SPECIFICATION DRAWINGS	
Drawn By	Scale	Date	Number
JM	NTS	Dec 2009	66
Cad Ref			
H:\LTS\CAD\Drawings\CadC\WAITING RESTRICTION PLATES			
		Head of Planning & Transportation Wayne Barraball BA (Hons) M.R.T.P.I.	



**Mon - Fri
8 am - 6 pm
1 hour**

**No return
within 1 hour
Except
Permit Holders**

Scheme Ref. WAITING RESTRICTION PLATES			
Sign Reference	67	'x'-height	20.0
Letter colour	BLACK	SIGN FACE	
Background	WHITE	Width	365mm
Border	BLACK	Height	350mm
Material	Class-1	Area	0.13sq.m

Project WAITING RESTRICTION PLATES

Title SIGN SPECIFICATION DRAWINGS

Drawn By <i>DJL</i>	Scale <i>NTS</i>	Date <i>2005</i>	Number 67
------------------------	---------------------	---------------------	---------------------

Cad Ref
H:\LTS\CAD\Drawings\CadC\WAITING RESTRICTION PLATES

Christchurch
...where time is pleasant

HEAD OF OPERATIONS
PETER BARKER B.Eng., D.M.S., C.ENG., M.I.C.E., M.C.I.W.E.M.



Scheme Ref.	WAITING RESTRICTION PLATES		
Sign Reference	67.1	'x'-height	20.0
Letter colour	BLACK	SIGN FACE	
Background	WHITE	Width	365mm
Border	BLACK	Height	400mm
Material	Class 1	Area	0.15sq.m

Project				WAITING RESTRICTION PLATES	
Title				SIGN SPECIFICATION DRAWINGS	
Drawn By	Scale	Date	Number		
DJL	NTS	2005	67.1		
Cad Ref					
H:\LTS\CAD\Drawings\CadC\WAITING RESTRICTION PLATES					

Christchurch
...where time is pleasant


HEAD OF OPERATIONS
PETER BARKER B.Eng., D.M.S., C.ENG., M.I.C.E., M.C.I.W.E.M.




Scheme Ref.	WAITING RESTRICTION PLATES		
Sign Reference	67.2	'x'-height	20.0
Letter colour	BLACK	SIGN FACE	
Background	WHITE	Width	365mm
Border	BLACK	Height	400mm
Material	Class 1	Area	0.15sq.m


Project				WAITING RESTRICTION PLATES	
Title				SIGN SPECIFICATION DRAWINGS	
Drawn By	Scale	Date	Number		
DJL	NTS	2005	67.2		
Cad Ref					
H:\LTS\CAD\Drawings\CadC\WAITING RESTRICTION PLATES					

HEAD OF OPERATIONS
PETER BARKER B.Eng., D.M.S., C.ENG., M.I.C.E., M.C.I.W.E.M.

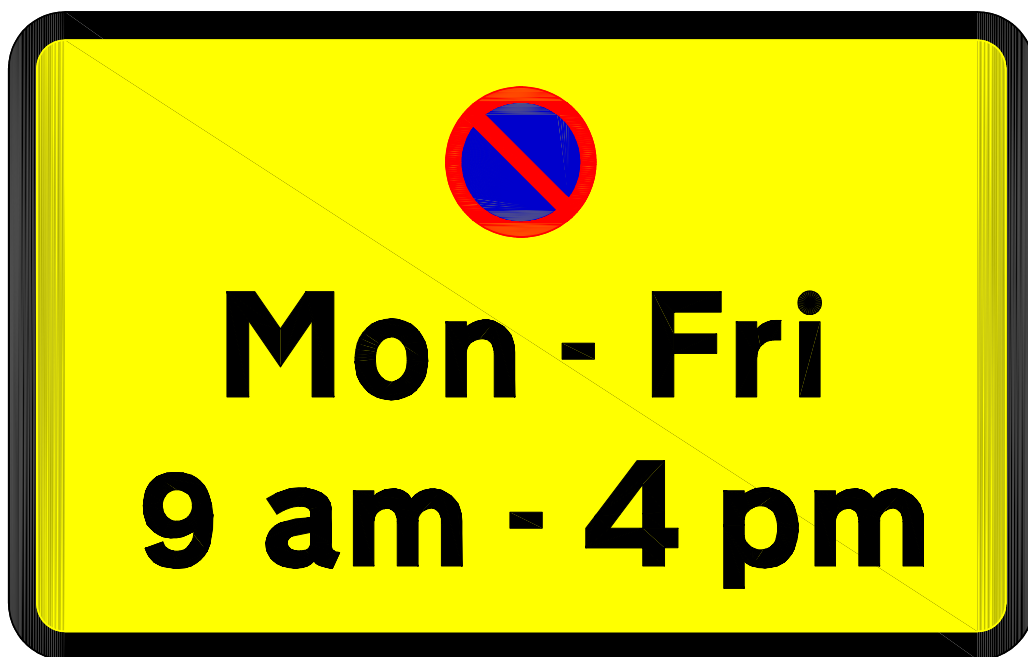


Scheme Ref.	WAITING RESTRICTION PLATES		
Sign Reference	68	'x'-height	20.0
Letter colour	BLACK	SIGN FACE	
Background	YELLOW	Width	275mm
Border	BLACK	Height	175mm
Material	Class-1	Area	0.05sq.m

Project		WAITING RESTRICTION PLATES		 <p>Christchurch <i>...where time is pleasant</i></p>
Title		SIGN SPECIFICATION DRAWINGS		
Drawn By	Scale	Date	Number	
<i>GAS</i>	<i>NTS</i>	<i>2005</i>	68	HEAD OF OPERATIONS PETER BARKER B.Eng., D.M.S., C.ENG., M.I.C.E., M.C.I.W.E.M.
Cad Ref		H:\LTS\CAD\Drawings\CadC\WAITING RESTRICTION PLATES		

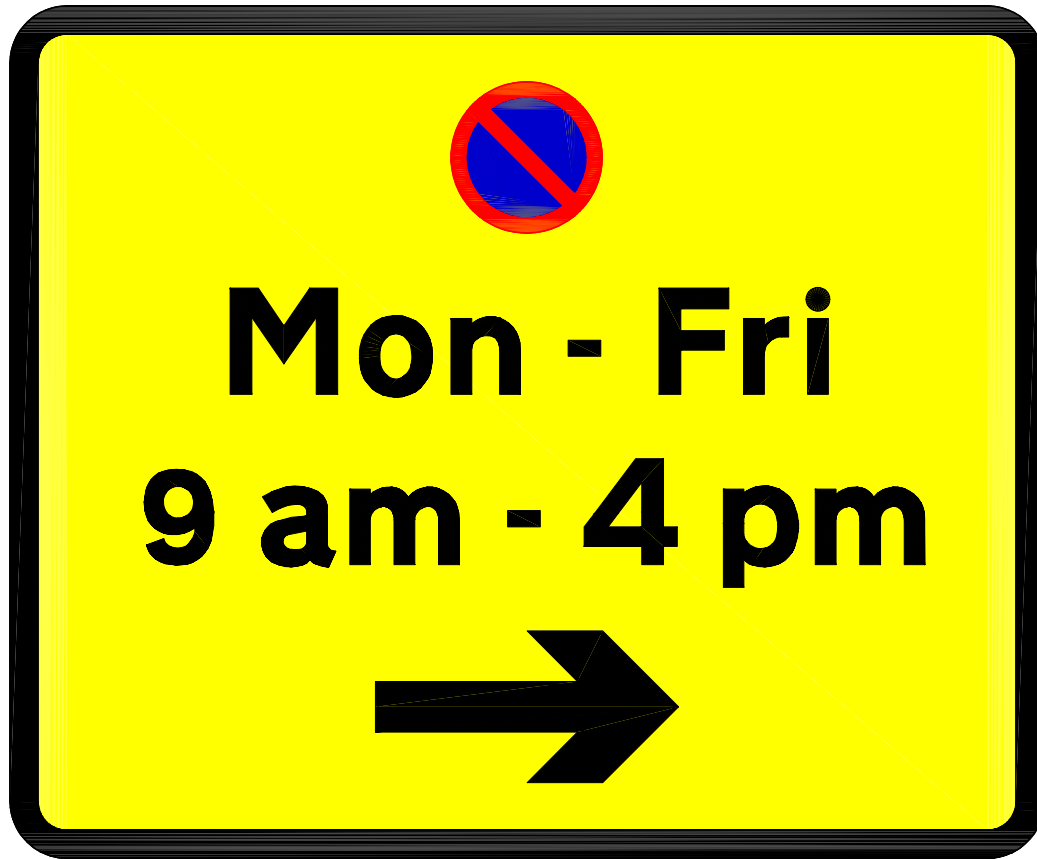


Scheme Ref.	WAITING RESTRICTION PLATES	
Sign Reference	68.1	'x'-height 20.0
Letter colour	BLACK	SIGN FACE
Background	YELLOW	Width 275mm
Border	BLACK	Height 225mm
Material	Class-1	Area 0.06sq.m

Project		WAITING RESTRICTION PLATES		 <p>HEAD OF OPERATIONS PETER BARKER B.Eng., D.M.S., C.ENG., M.I.C.E., M.C.I.W.E.M.</p>
Title		SIGN SPECIFICATION DRAWINGS		
Drawn By	Scale	Date	Number	
<i>DJL</i>	<i>NTS</i>	<i>2005</i>	68.1	
Cad Ref		H:\LTS\CAD\Drawings\CadC\WAITING RESTRICTION PLATES		



Scheme Ref.	WAITING RESTRICTION PLATES	
Sign Reference	68.2	'x'-height 20.0
Letter colour	BLACK	SIGN FACE
Background	YELLOW	Width 275mm
Border	BLACK	Height 225mm
Material	Class-1	Area 0.06sq.m

Project		WAITING RESTRICTION PLATES		 <p>HEAD OF OPERATIONS PETER BARKER B.Eng., D.M.S., C.ENG., M.I.C.E., M.C.I.W.E.M.</p>
Title		SIGN SPECIFICATION DRAWINGS		
Drawn By	Scale	Date	Number	
DJL	NTS	2005	68.2	
Cad Ref		H:\LTS\CAD\Drawings\CadC\WAITING RESTRICTION PLATES		



**Goods vehicles
loading only**

Mon - Sat

8am - 6pm

20 minute limit

Scheme Ref.	69	
Sign Reference	Sign 1	'x'-height 20.0
Letter colour	BLACK	SIGN FACE
Background	WHITE	Width 450mm
Border	BLACK	Height 265mm
Material	Class 1	Area 0.12sq.m

Project **WAITING RESTRICTION PLATES**

Title **SIGN SPECIFICATION DRAWINGS**

Drawn By <i>DJL</i>	Scale <i>NTS</i>	Date <i>2005</i>	Number 69
------------------------	---------------------	---------------------	---------------------

Cad Ref
H:\LTS\CAD\Drawings\CadC\WAITING RESTRICTION PLATES



HEAD OF OPERATIONS
PETER BARKER B.Eng., D.M.S., C.ENG., M.I.C.E., M.C.I.W.E.M.




Scheme Ref.	WAITING RESTRICTION PLATES		
Sign Reference	70	'x'-height	20.0
Letter colour	BLACK	SIGN FACE	
Background	WHITE	Width	385mm
Border	BLACK	Height	225mm
Material	Class 1	Area	0.09sq.m

Project				WAITING RESTRICTION PLATES	
Title				SIGN SPECIFICATION DRAWINGS	
Drawn By	Scale	Date	Number	70	
DJL	NTS	2005			
Cad Ref			HEAD OF OPERATIONS PETER BARKER B.Eng., D.M.S., C.ENG., M.I.C.E., M.C.I.W.E.M.		
H:\LTS\CAD\Drawings\CadC\WAITING RESTRICTION PLATES					






Scheme Ref.	WAITING RESTRICTION PLATES		
Sign Reference	70.1	'x'-height	20.0
Letter colour	BLACK	SIGN FACE	
Background	WHITE	Width	385mm
Border	BLACK	Height	275mm
Material	Class 1	Area	0.11sq.m

Project		WAITING RESTRICTION PLATES		 <p>HEAD OF OPERATIONS PETER BARKER B.Eng., D.M.S., C.ENG., M.I.C.E., M.C.I.W.E.M.</p>
Title		SIGN SPECIFICATION DRAWINGS		
Drawn By	Scale	Date	Number	
DJL	NTS	2005	70.1	
Cad Ref		H:\LTS\CAD\Drawings\CadC\WAITING RESTRICTION PLATES		



Scheme Ref.	WAITING RESTRICTION PLATES	
Sign Reference	70.2	'x'-height 20.0
Letter colour	BLACK	SIGN FACE
Background	WHITE	Width 385mm
Border	BLACK	Height 275mm
Material	Class 1	Area 0.11sq.m

Project		WAITING RESTRICTION PLATES		 <p>HEAD OF OPERATIONS PETER BARKER B.Eng., D.M.S., C.ENG., M.I.C.E., M.C.I.W.E.M.</p>
Title		SIGN SPECIFICATION DRAWINGS		
Drawn By	Scale	Date	Number	
<i>DJL</i>	<i>NTS</i>	<i>2005</i>	70.2	
Cad Ref		H:\LTS\CAD\Drawings\CadC\WAITING RESTRICTION PLATES		

No loading
1 Apr - 30 Sept
10 am - 7 pm

Scheme Ref.	WAITING RESTRICTION PLATES	
Sign Reference	71	'x'-height 20.0
Letter colour	BLACK	SIGN FACE
Background	WHITE	Width 330mm
Border	BLACK	Height 170mm
Material	Class 1	Area 0.06sq.m

Project WAITING RESTRICTION PLATES

Title SIGN SPECIFICATION DRAWINGS

Drawn By <i>DJL</i>	Scale <i>NTS</i>	Date <i>2005</i>	Number 71
------------------------	---------------------	---------------------	-------------------------


Cad Ref
H:\LTS\CAD\Drawings\CadC\WAITING RESTRICTION PLATES



Christchurch
...where time is pleasant

HEAD OF OPERATIONS
 PETER BARKER B.Eng., D.M.S., C.ENG., M.I.C.E., M.C.I.W.E.M.

No loading
1 Apr - 30 Sept
10 am - 7 pm

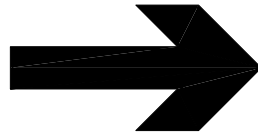

Scheme Ref.	WAITING RESTRICTION PLATES	
Sign Reference	71.1	'x'-height 20.0
Letter colour	BLACK	SIGN FACE
Background	WHITE	Width 330mm
Border	BLACK	Height 225mm
Material	Class 1	Area 0.07sq.m

Project WAITING RESTRICTION PLATES

Title SIGN SPECIFICATION DRAWINGS

Drawn By <i>DJL</i>	Scale <i>NTS</i>	Date <i>2005</i>	Number 71.1
------------------------	---------------------	---------------------	-----------------------

Cad Ref
H:\LTS\CAD\Drawings\CadC\WAITING RESTRICTION PLATES



HEAD OF OPERATIONS
 PETER BARKER B.Eng., D.M.S., C.ENG., M.I.C.E., M.C.I.W.E.M.



Mon - Sat
10 am - 6 pm
30 mins

No return
within 30 mins

Scheme Ref.	WAITING RESTRICTION PLATES	
Sign Reference	72	'x'-height 20.0
Letter colour	BLACK	SIGN FACE
Background	WHITE	Width 385mm
Border	BLACK	Height 265mm
Material	Class 1	Area 0.10sq.m

Project
WAITING RESTRICTION PLATES

Title
SIGN SPECIFICATION DRAWINGS

Drawn By <i>DJL</i>	Scale <i>NTS</i>	Date <i>2005</i>	Number 72
------------------------	---------------------	---------------------	---------------------

Cad Ref
H:\LTS\CAD\Drawings\CadC\WAITING RESTRICTION PLATES

Christchurch
...where time is pleasant

HEAD OF OPERATIONS
PETER BARKER B.Eng., D.M.S., C.ENG., M.I.C.E., M.C.I.W.E.M.




Scheme Ref.	WAITING RESTRICTION PLATES		
Sign Reference	72.1	'x'-height	20.0
Letter colour	BLACK	SIGN FACE	
Background	WHITE	width	385mm
Border	BLACK	Height	315mm
Material	Class 1	Area	0.12sq.m

Project		WAITING RESTRICTION PLATES		<p>HEAD OF OPERATIONS PETER BARKER B.Eng., D.M.S., C.ENG., M.I.C.E., M.C.I.W.E.M.</p>
Title		SIGN SPECIFICATION DRAWINGS		
Drawn By	Scale	Date	Number	
DJL	NTS	2005	72.1	
Cad Ref		H:\LTS\CAD\Drawings\CadC\WAITING RESTRICTION PLATES		



Mon - Sat
10 am - 6 pm
30 mins

No return
within 30 mins

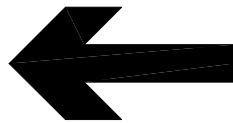

Scheme Ref.	WAITING RESTRICTION PLATES	
Sign Reference	72.2	'x'-height 20.0
Letter colour	BLACK	SIGN FACE
Background	WHITE	Width 385mm
Border	BLACK	Height 315mm
Material	Class 1	Area 0.12sq.m

Project
WAITING RESTRICTION PLATES

Title
SIGN SPECIFICATION DRAWINGS

Drawn By
DJL

Scale
NTS

Date
2005

Number
72.2

Cad Ref
H:\LTS\CAD\Drawings\CadC\WAITING RESTRICTION PLATES



HEAD OF OPERATIONS
PETER BARKER B.Eng., D.M.S., C.ENG., M.I.C.E., M.C.I.W.E.M.

No loading 8am to 5pm

Scheme Ref.	WAITING RESTRICTION PLATE	
Sign Reference	73	'x'-height 20.0
Letter colour	BLACK	SIGN FACE
Background	WHITE	Width 265mm
Border	BLACK	Height 115mm
Material	Class 1	Area 0.03sq.m

Project
WAITING RESTRICTION PLATES

Title
SIGN SPECIFICATION DRAWINGS

Drawn By <i>DJL</i>	Scale <i>NTS</i>	Date <i>2006</i>	Number 73
------------------------	---------------------	---------------------	---------------------


Cad Ref
H:\LTS\CAD\Drawings\CadC\WAITING RESTRICTION PLATES



Christchurch
...where time is pleasant

HEAD OF OPERATIONS
PETER BARKER B.Eng., D.M.S., C.ENG., M.I.C.E., M.C.I.W.E.M.

No loading 8am to 5pm

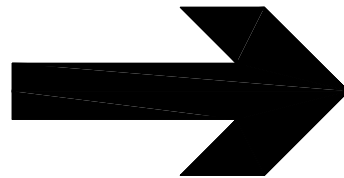

Scheme Ref.	WAITING RESTRICTION PLATES		
Sign Reference	73.1	'x'-height	20
Letter colour	BLACK	SIGN FACE	
Background	WHITE	Width	265mm
Border	BLACK	Height	175mm
Material	Class 1	Area	0.04sq.m

Project: WAITING RESTRICTION PLATES

Title: SIGN SPECIFICATION DRAWINGS

Drawn By <i>DJL</i>	Scale <i>NTS</i>	Date <i>2006</i>	Number 73.1
------------------------	---------------------	---------------------	-----------------------

Cad Ref
H:\LTS\CAD\Drawings\CadC\WAITING RESTRICTION PLATES

Christchurch
...where time is pleasant

HEAD OF OPERATIONS
PETER BARKER B.Eng., D.M.S., C.ENG., M.I.C.E., M.C.I.W.E.M.



**No Stopping
Mon - Fri
8 am - 5 pm
on school entrance
markings**

Scheme Ref.	WAITING RESTRICTION PLATES	
Sign Reference	74	'x'-height 50.0
Letter colour	BLACK	SIGN FACE
Background	YELLOW	Width 795mm
Border	BLACK	Height 600mm
Material	Class 1	Area 1.11sq.m

Project WAITING RESTRICTION PLATES

Title SIGN SPECIFICATION DRAWINGS

Drawn By <i>DJL</i>	Scale <i>NTS</i>	Date <i>2006</i>	Number 74
------------------------	---------------------	---------------------	---------------------


Cad Ref
H:\LTS\CAD\Drawings\CadC\WAITING RESTRICTION PLATES




HEAD OF OPERATIONS
PETER BARKER B.Eng., D.M.S., C.ENG., M.I.C.E., M.C.I.W.E.M.




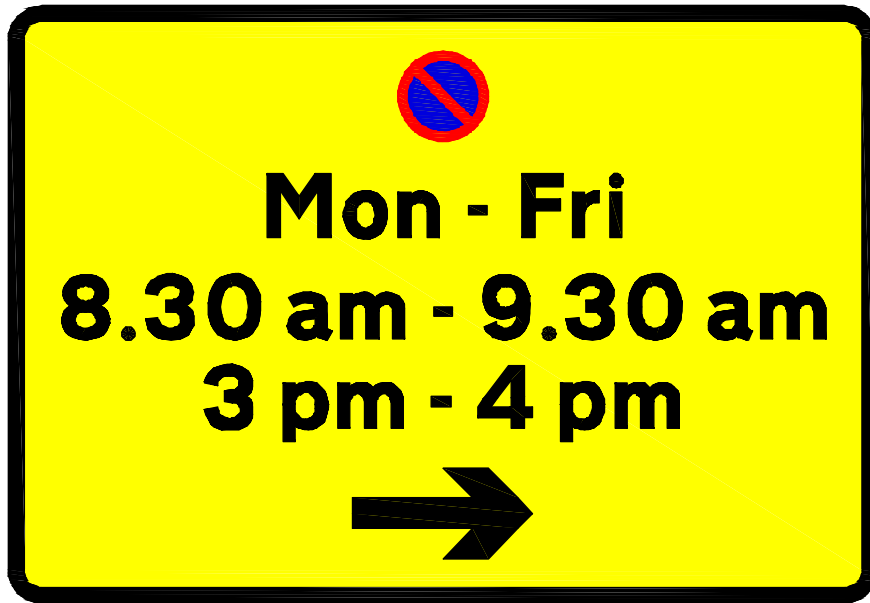
Scheme Ref.	WAITING RESTRICTION PLATES		
Sign Reference	75	'x'-height	20.0
Letter colour	BLACK	SIGN FACE	
Background	YELLOW	Width	390mm
Border	BLACK	Height	215mm
Material	Class 1	Area	0.08sq.m

Project		WAITING RESTRICTION PLATES		 <p>Head of Planning & Transportation David Jobbins BSc (Hons) DipT.P., DipE.M., M.R.T.P.I.</p>
Title		SIGN SPECIFICATION DRAWINGS		
Drawn By <i>DJL</i>	Scale <i>NTS</i>	Date <i>2007</i>	Number 75	
Cad Ref <i>H:\LTS\CAD\Drawings\CadC\WAITING RESTRICTION PLATES</i>				

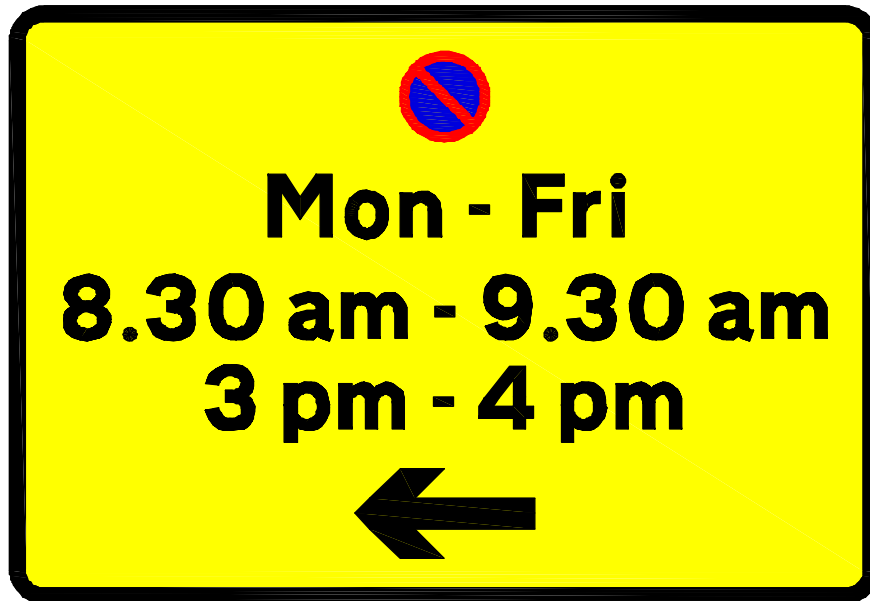


Scheme Ref.	CBC		
Sign Reference	75.1	'x'-height	20.0
Letter colour	BLACK	SIGN FACE	
Background	YELLOW	Width	385mm
Border	BLACK	Height	265mm
Material	Class 1	Area	0.10sq.m

Project		WAITING RESTRICTION PLATES		 <p>Head of Planning & Transportation Wayne Barraball BA (Hons) M.R.T.P.I.</p>
Title		SIGN SPECIFICATION DRAWINGS		
Drawn By	Scale	Date	Number	
<i>JM</i>	<i>NTS</i>	<i>2009</i>	75.1	
Cad Ref		H:\LTS\CAD\Drawings\CadC\WAITING RESTRICTION PLATES		




Scheme Ref.	CBC		
Sign Reference	75.2	'x'-height	20.0
Letter colour	BLACK	SIGN FACE	
Background	YELLOW	Width	385mm
Border	BLACK	Height	265mm
Material	Class 1	Area	0.10sq.m

Project				WAITING RESTRICTION PLATES	
Title				SIGN SPECIFICATION DRAWINGS	
Drawn By	Scale	Date	Number		
JM	NTS	2009	75.2		
Cad Ref					
H:\LTS\CAD\Drawings\CadC\WAITING RESTRICTION PLATES			 <p>Head of Planning & Transportation Wayne Barraball BA (Hons) M.R.T.P.I.</p>		




Scheme Ref.	WAITING RESTRICTION PLATES		
Sign Reference	76.1	'x'-height	20.0
Letter colour	BLACK	SIGN FACE	
Background	YELLOW	Width	350mm
Border	BLACK	Height	230mm
Material	Class 1	Area	0.08sq.m

Project		WAITING RESTRICTION PLATES		 <p>Head of Planning & Transportation David Jobbins BSc (Hons) DipT.P., DipE.M., M.R.T.P.I.</p>
Title		SIGN SPECIFICATION DRAWINGS		
Drawn By <i>DJL</i>	Scale <i>NTS</i>	Date <i>2007</i>	Number 76.1	
Cad Ref <i>H:\LTS\CAD\Drawings\CadC\WAITING RESTRICTION PLATES</i>				




Scheme Ref.	WAITING RESTRICTION PLATES		
Sign Reference	76.2	'x'-height	20.0
Letter colour	BLACK	SIGN FACE	
Background	YELLOW	Width	350mm
Border	BLACK	Height	230mm
Material	Class 1	Area	0.08sq.m

Project		WAITING RESTRICTION PLATES		 <p>Head of Planning & Transportation David Jobbins BSc (Hons) DipT.P., DipE.M., M.R.T.P.I.</p>
Title		SIGN SPECIFICATION DRAWINGS		
Drawn By	Scale	Date	Number	
DJL	NTS	2007	76.2	
Cad Ref		H:\LTS\CAD\Drawings\CadC\WAITING RESTRICTION PLATES		




Scheme Ref.	WAITING RESTRICTION PLATES		
Sign Reference	77	'x'-height	20.0
Letter colour	BLACK	SIGN FACE	
Background	WHITE	Width	385mm
Border	BLACK	Height	230mm
Material	Class 1	Area	0.09sq.m

Project		WAITING RESTRICTION PLATES		 <p>Head of Planning & Transportation David Jobbins BSc (Hons) DipT.P., DipE.M., M.R.T.P.I.</p>
Title		SIGN SPECIFICATION DRAWINGS		
Drawn By	Scale	Date	Number	
DJL	NTS	2007	77	
Cad Ref		H:\LTS\CAD\Drawings\CadC\WAITING RESTRICTION PLATES		




Scheme Ref.	WAITING RESTRICTION PLATES		
Sign Reference	78	'x'-height	20.0
Letter colour	BLACK	SIGN FACE	
Background	YELLOW	Width	375mm
Border	BLACK	Height	175mm
Material	Class 1	Area	0.06sq.m

Project		WAITING RESTRICTION PLATES		 <p>Head of Planning & Transportation David Jobbins BSc (Hons) DipT.P., DipE.M., M.R.T.P.I.</p>
Title		SIGN SPECIFICATION DRAWINGS		
Drawn By	Scale	Date	Number	
DJL	NTS	2007	78	
Cad Ref		H:\LTS\CAD\Drawings\CadC\WAITING RESTRICTION PLATES		



Scheme Ref.	WAITING RESTRICTION PLATES	
Sign Reference	28.1	'x'-height 20.0
Letter colour	BLACK	SIGN FACE
Background	WHITE	Width 365mm
Border	BLACK	Height 265mm
Material	Class-1	Area 0.10sq.m

Project				WAITING RESTRICTION PLATES	
Title				SIGN SPECIFICATION DRAWINGS	
Drawn By	Scale	Date	Number		
JM	NTS	2008	79		
Cad Ref					
H:\LTS\CAD\Drawings\CadC\WAITING RESTRICTION PLATES					




Head of Planning & Transportation
Wayne Barraball BA (Hons) M.R.T.P.I.



Scheme Ref.	WAITING RESTRICTION PLATES		
Sign Reference	80	'x'-height	20.0
Letter colour	BLACK	SIGN FACE	
Background	YELLOW	Width	320mm
Border	BLACK	Height	215mm
Material	Class 1	Area	0.07sq.m

TSRGD DIAG 639

Project		WAITING RESTRICTION PLATES		 <p>Head of Planning & Transportation Wayne Barraball BA (Hons) M.R.T.P.I.</p>
Title		SIGN SPECIFICATION DRAWINGS		
Drawn By	Scale	Date	Number	
<i>JM</i>	<i>NTS</i>	<i>Dec 2009</i>	80	
Cad Ref		<i>H:\LTS\CAD\Drawings\CadC\WAITING RESTRICTION PLATES</i>		



Scheme Ref.	WAITING RESTRICTION PLATES		
Sign Reference	80	'x'-height	20.0
Letter colour	BLACK	SIGN FACE	
Background	YELLOW	Width	240mm
Border	BLACK	Height	205mm
Material	Class 1	Area	0.05sq.m

TSRGD DIAG 637.1


Project				WAITING RESTRICTION PLATES	
Title				SIGN SPECIFICATION DRAWINGS	
Drawn By	Scale	Date	Number		
JM	NTS	Jan 2010	81		
Cad Ref			Head of Planning & Transportation		
H:\LTS\CAD\Drawings\CadC\WAITING RESTRICTION PLATES			Wayne Barraball BA (Hons) M.R.T.P.I.		





Scheme Ref.	Waiting Restriction Plates		
Sign Reference	81	'x'-height	20.0
Letter colour	BLACK	SIGN FACE	
Background	YELLOW	Width	240mm
Border	BLACK	Height	260mm
Material	Class 1	Area	0.06sq.m


TSRGD DIAG 637.1

Project		WAITING RESTRICTION PLATES		 <p>Head of Planning & Transportation Wayne Barraball BA (Hons) M.R.T.P.I.</p>
Title		SIGN SPECIFICATION DRAWINGS		
Drawn By	Scale	Date	Number	
JM	NTS	Jan 2010	81.1	
Cad Ref		H:\LTS\CAD\Drawings\CadC\WAITING RESTRICTION PLATES		



Scheme Ref.	Waiting Restriction Plates		
Sign Reference	81	'x'—height	20.0
Letter colour	BLACK	SIGN FACE	
Background	YELLOW	Width	240mm
Border	BLACK	Height	260mm
Material	Class 1	Area	0.06sq.m


TSRGD DIAG 637.1

Project		WAITING RESTRICTION PLATES		 <p>Head of Planning & Transportation Wayne Barraball BA (Hons) M.R.T.P.I.</p>
Title		SIGN SPECIFICATION DRAWINGS		
Drawn By	Scale	Date	Number	
JM	NTS	Jan 2010	81.2	
Cad Ref		H:\LTS\CAD\Drawings\CadC\WAITING RESTRICTION PLATES		



Scheme Ref.	Waiting Restriction Plates		
Sign Reference	81	'x'—height	40.0
Letter colour	BLACK	SIGN FACE	
Background	YELLOW	Width	480mm
Border	BLACK	Height	410mm
Material	Class 1	Area	0.20sq.m

TSRGD DIAG 637.1

Project		WAITING RESTRICTION PLATES		 <p>Head of Planning & Transportation Wayne Barraball BA (Hons) M.R.T.P.I.</p>
Title		SIGN SPECIFICATION DRAWINGS		
Drawn By	Scale	Date	Number	
JM	NTS	Jan 2010	81.3	
Cad Ref		H:\LTS\CAD\Drawings\CadC\WAITING RESTRICTION PLATES		




Scheme Ref. WAITING RESTRICTION PLATES			
Sign Reference	X0.1	'x'-height	20.0
Letter colour	BLACK	SIGN FACE	
Background	YELLOW	Width	340mm
Border	BLACK	Height	410mm
Material	Class-1	Area	0.14sq.m

Project				WAITING RESTRICTION PLATES	
Title				SIGN SPECIFICATION DRAWINGS	
Drawn By	Scale	Date	Number		
GAS	NTS	2003	X0.1		
Cad Ref					
H:\LTS\CAD\Drawings\CadC\WAITING RESTRICTION PLATES					

Christchurch
...where time is pleasant

HEAD OF OPERATIONS
PETER BARKER B.Eng., D.M.S., C.ENG., M.I.C.E., M.C.I.W.E.M.

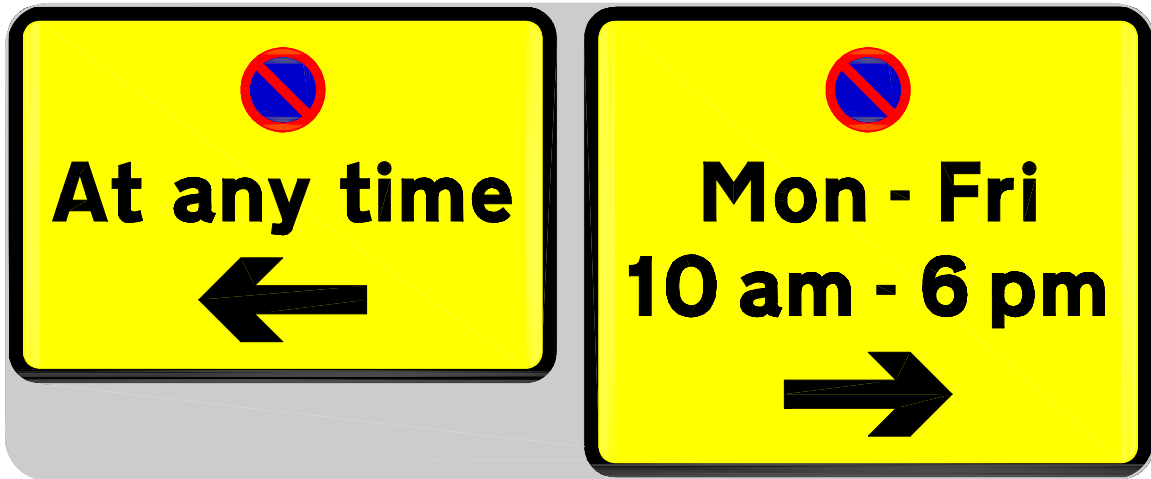

Scheme Ref. WAITING RESTRICTION PLATES			
Sign Reference	X0.2	'x'-height	20.0
Letter colour	BLACK	SIGN FACE	
Background	YELLOW	Width	550mm
Border	BLACK	Height	225mm
Material	Class-1	Area	0.12sq.m

Project		WAITING RESTRICTION PLATES		 <p>HEAD OF OPERATIONS PETER BARKER B.Eng., D.M.S., C.ENG., M.I.C.E., M.C.I.W.E.M.</p>
Title		SIGN SPECIFICATION DRAWINGS		
Drawn By	Scale	Date	Number	
GAS	NTS	2003	X0.2	
Cad Ref		H:\LTS\CAD\Drawings\CadC\WAITING RESTRICTION PLATES		



Scheme Ref. WAITING RESTRICTION PLATES			
Sign Reference	X0.3	'x'-height	20.0
Letter colour	BLACK	SIGN FACE	
Background	YELLOW	Width	605mm
Border	BLACK	Height	225mm
Material	Class-1	Area	0.14sq.m

Project WAITING RESTRICTION PLATES

Title SIGN SPECIFICATION DRAWINGS

Drawn By *GAS* Scale *NTS* Date *2003*

Number **X0.3**


Cad Ref
H:\LTS\CAD\Drawings\CadC\WAITING RESTRICTION PLATES

Christchurch
...where time is pleasant

HEAD OF OPERATIONS
PETER BARKER B.Eng., D.M.S., C.ENG., M.I.C.E., M.C.I.W.E.M.



Scheme Ref. WAITING RESTRICTION PLATES			
Sign Reference	X0.4	'x'-height	20.0
Letter colour	BLACK	SIGN FACE	
Background	YELLOW	Width	605mm
Border	BLACK	Height	225mm
Material	Class-1	Area	0.14sq.m

Project				WAITING RESTRICTION PLATES	
Title				SIGN SPECIFICATION DRAWINGS	
Drawn By	Scale	Date	Number	 <p>HEAD OF OPERATIONS PETER BARKER B.Eng., D.M.S., C.ENG., M.I.C.E., M.C.I.W.E.M.</p>	
GAS	NTS	2003			
Cad Ref			X0.4		
H:\LTS\CAD\Drawings\CadC\WAITING RESTRICTION PLATES					



Scheme Ref. WAITING RESTRICTION PLATES			Scheme Ref. WAITING RESTRICTION PLATES		
Sign Reference	X0.5	'x'-height	20.0	Sign Reference	X0.5
Letter colour	BLACK	SIGN FACE		Letter colour	BLACK
Background	Yellow/White	Width	275mm	Background	WHITE
Border	BLACK	Height	350mm	Border	BLACK
Material	Class-1	Area	0.10sq.m	Material	Class-1
				Area	0.10sq.m

Project				WAITING RESTRICTION PLATES	
Title				SIGN SPECIFICATION DRAWINGS	
Drawn By	Scale	Date	Number		
GAS	NTS	2003	X0.5		
Cad Ref					
H:\LTS\CAD\Drawings\CadC\WAITING RESTRICTION PLATES					

Christchurch
...where time is pleasant

HEAD OF OPERATIONS
PETER BARKER B.Eng., D.M.S., C.ENG., M.I.C.E., M.C.I.W.E.M.




Scheme Ref.	WAITING RESTRICTION PLATES	Scheme Ref.	WAITING RESTRICTION PLATES
Sign Reference	X0.6	Sign Reference	X0.6
'x'-height	20.0	'x'-height	20.0
Letter colour	BLACK	Letter colour	BLACK
Background	WHITE	Background	Yellow/White
Border	BLACK	Border	BLACK
Material	Class-1	Material	Class-1
	Width 365mm		Width 275mm
	Height 280mm		Height 350mm
	Area 0.10sq.m		Area 0.10sq.m

Project				WAITING RESTRICTION PLATES	
Title				SIGN SPECIFICATION DRAWINGS	
Drawn By	Scale	Date	Number		
GAS	NTS	2003	X0.6		
Cad Ref					
H:\LTS\CAD\Drawings\CadC\WAITING RESTRICTION PLATES					

Christchurch
...where time is pleasant

HEAD OF OPERATIONS
PETER BARKER B.Eng., D.M.S., C.ENG., M.I.C.E., M.C.I.W.E.M.

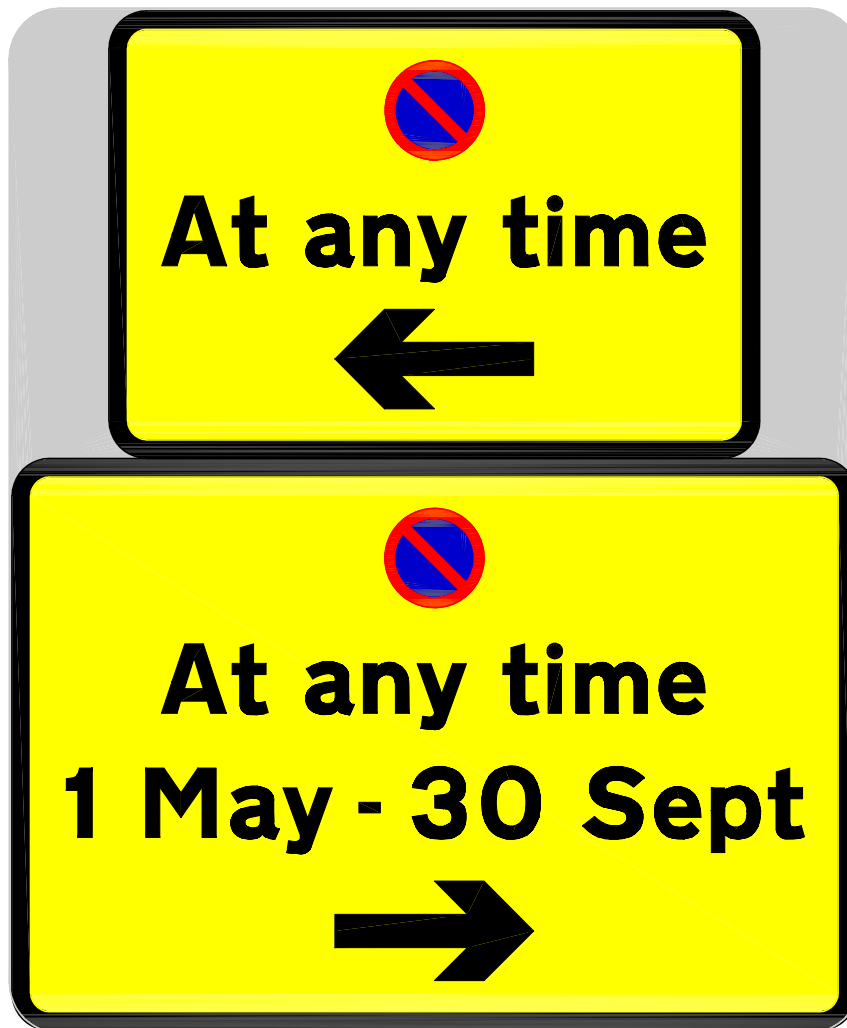


Scheme Ref.	WAITING RESTRICTION PLATES		
Sign Reference	X0.7	'x'-height	20.0
Letter colour	BLACK	SIGN FACE	
Background	YELLOW	Width	340mm
Border	BLACK	Height	410mm
Material	Class-1	Area	0.14sq.m

Project		WAITING RESTRICTION PLATES		<p>HEAD OF OPERATIONS PETER BARKER B.Eng., D.M.S., C.ENG., M.I.C.E., M.C.I.W.E.M.</p>
Title		SIGN SPECIFICATION DRAWINGS		
Drawn By	Scale	Date	Number	
GAS	NTS	2003	X0.7	
Cad Ref		H:\LTS\CAD\Drawings\CadC\WAITING RESTRICTION PLATES		



Scheme Ref.	WAITING RESTRICTION PLATES		Scheme Ref.	WAITING RESTRICTION PLATE	
Sign Reference	9.1	'x'-height	20.0	Sign Reference	X0.8
Letter colour	BLACK	SIGN FACE		Letter colour	BLACK
Background	YELLOW	Width	275mm	Background	WHITE
Border	BLACK	Height	220mm	Border	BLACK
Material	Class 1	Area	0.06sq.m	Material	Class 1
				Area	0.11sq.m

Scheme Ref.	WAITING RESTRICTION PLATES	
Sign Reference	X0.8	'x'-height
Letter colour	N/A	SIGN FACE
Background	GREY	Width
Border	N/A	Height
Material	Class 1	Area
		0.19sq.m

Project WAITING RESTRICTION PLATES				 <p>Head of Planning & Transportation Wayne Barraball BA (Hons) M.R.T.P.I.</p>
Title SIGN SPECIFICATION DRAWINGS				
Drawn By <i>JM</i>	Scale <i>NTS</i>	Date <i>Jan 2010</i>	<h1 style="margin: 0;">X0.8</h1>	
Cad Ref <i>H:\LTS\CAD\Drawings\CadC\WAITING RESTRICTION PLATES</i>				



Scheme Ref.	WAITING RESTRICTION PLATES	Scheme Ref.	WAITING RESTRICTION PLATES
Sign Reference	X0.9	Sign Reference	X0.9
Letter colour	BLACK	Letter colour	BLACK
Background	YELLOW	Background	YELLOW
Border	BLACK	Border	BLACK
Material	Class-1	Material	Class-1
'x'-height	20.0	'x'-height	20.0
Width	260mm	Width	255mm
Height	180mm	Height	180mm
Area	0.05sq.m	Area	0.05sq.m

Project

WAITING RESTRICTION PLATES

Title

SIGN SPECIFICATION DRAWINGS

Drawn By

GAS

Scale

NTS

Date

2003

Number

X0.9

Cad Ref

H:\LTS\CAD\Drawings\CadC\WAITING RESTRICTION PLATES



HEAD OF OPERATIONS
PETER BARKER B.Eng., D.M.S., C.ENG., M.I.C.E., M.C.I.W.E.M.



Scheme Ref. WAITING RESTRICTION PLATES		Scheme Ref. WAITING RESTRICTION PLATES	
Sign Reference	X0.10	'x'-height	20.0
Letter colour	BLACK	SIGN FACE	
Background	Yellow/White	Width	260mm
Border	BLACK	Height	340mm
Material	Class-1	Area	0.09sq.m
Sign Reference	X0.10	'x'-height	20.0
Letter colour	BLACK	SIGN FACE	
Background	YELLOW	Width	270mm
Border	BLACK	Height	225mm
Material	Class-1	Area	0.06sq.m

Project				WAITING RESTRICTION PLATES	
Title				SIGN SPECIFICATION DRAWINGS	
Drawn By	Scale	Date	Number		
GAS	NTS	2003	X0.10		
Cad Ref					
H:\LTS\CAD\Drawings\CadC\WAITING RESTRICTION PLATES					

Christchurch
...where time is pleasant

HEAD OF OPERATIONS
PETER BARKER B.Eng., D.M.S., C.ENG., M.I.C.E., M.C.I.W.E.M.



Scheme Ref. WAITING RESTRICTION PLATES		Scheme Ref. WAITING RESTRICTION PLATES	
Sign Reference X0.11	'x'-height 20.0	Sign Reference X0.11	'x'-height 20.0
Letter colour BLACK	SIGN FACE	Letter colour BLACK	SIGN FACE
Background WHITE	Width 385mm	Background Yellow/White	Width 260mm
Border BLACK	Height 280mm	Border BLACK	Height 340mm
Material Class-1	Area 0.11sq.m	Material Class-1	Area 0.09sq.m

Project WAITING RESTRICTION PLATES			
Title SIGN SPECIFICATION DRAWINGS			
Drawn By GAS	Scale NTS	Date 2003	Number X0.11
Cad Ref H:\LTS\CAD\Drawings\CadC\WAITING RESTRICTION PLATES			

Christchurch
...where time is pleasant

HEAD OF OPERATIONS
PETER BARKER B.Eng., D.M.S., C.ENG., M.I.C.E., M.C.I.W.E.M.



Scheme Ref.	WAITING RESTRICTION PLATES	Scheme Ref.	WAITING RESTRICTION PLATES
Sign Reference	X0.12	Sign Reference	X0.12
Letter colour	BLACK	Letter colour	BLACK
Background	WHITE	Background	YELLOW
Border	BLACK	Border	BLACK
Material	Class-1	Material	Class-1
	'x'-height 20.0		'x'-height 20.0
	SIGN FACE		SIGN FACE
	Width 385mm		Width 330mm
	Height 280mm		Height 225mm
	Area 0.11sq.m		Area 0.07sq.m

Project				 <p>HEAD OF OPERATIONS PETER BARKER B.Eng., D.M.S., C.ENG., M.I.C.E., M.C.I.W.E.M.</p>
Title				
Drawn By	Scale	Date	Number	
GAS	NTS	2003	X0.12	
Cad Ref				
H:\LTS\CAD\Drawings\CadC\WAITING RESTRICTION PLATES				



Scheme Ref.	WAITING RESTRICTION PLATES	Scheme Ref.	WAITING RESTRICTION PLATES
Sign Reference	X0.13	Sign Reference	X0.13
Letter colour	BLACK	Letter colour	BLACK
Background	YELLOW	Background	WHITE
Border	BLACK	Border	BLACK
Material	Class-1	Material	Class-1
'x'-height	20.0	'x'-height	20.0
Width	330mm	Width	385mm
Height	225mm	Height	280mm
Area	0.07sq.m	Area	0.11sq.m

Project
WAITING RESTRICTION PLATES

Title
SIGN SPECIFICATION DRAWINGS

Drawn By
GAS

Scale
NTS

Date
2003

Number
X0.13


Cad Ref
H:\LTS\CAD\Drawings\CadC\WAITING RESTRICTION PLATES

Christchurch
...where time is pleasant

HEAD OF OPERATIONS
PETER BARKER B.Eng., D.M.S., C.ENG., M.I.C.E., M.C.I.W.E.M.



Scheme Ref. WAITING RESTRICTION PLATES			
Sign Reference	X0.14	'x'-height	20.0
Letter colour	BLACK	SIGN FACE	
Background	Yellow/White	Width	385mm
Border	BLACK	Height	460mm
Material	Class-1	Area	0.18sq.m

Project		WAITING RESTRICTION PLATES		 <p>HEAD OF OPERATIONS PETER BARKER B.Eng., D.M.S., C.ENG., M.I.C.E., M.C.I.W.E.M.</p>
Title		SIGN SPECIFICATION DRAWINGS		
Drawn By	Scale	Date	Number	
GAS	NTS	2003	X0.14	
Cad Ref		H:\LTS\CAD\Drawings\CadC\WAITING RESTRICTION PLATES		



Scheme Ref.	WAITING RESTRICTION PLATES		
Sign Reference	X0.15	'x'-height	20.0
Letter colour	BLACK	SIGN FACE	
Background	Yellow/White	Width	385mm
Border	BLACK	Height	460mm
Material	Class-1	Area	0.18sq.m


Project				WAITING RESTRICTION PLATES	
Title				SIGN SPECIFICATION DRAWINGS	
Drawn By	Scale	Date	Number		
GAS	NTS	2003	X0.15		
Cad Ref					
H:\LTS\CAD\Drawings\CadC\WAITING RESTRICTION PLATES					

Christchurch
...where time is pleasant

HEAD OF OPERATIONS
PETER BARKER B.Eng., D.M.S., C.ENG., M.I.C.E., M.C.I.W.E.M.




Scheme Ref.	WAITING RESTRICTION PLATES		
Sign Reference	X0.16	'x'-height	20.0
Letter colour	BLACK	SIGN FACE	
Background	YELLOW	Width	340mm
Border	BLACK	Height	455mm
Material	Class-1	Area	0.15sq.m

Project		WAITING RESTRICTION PLATES		 <p>HEAD OF OPERATIONS PETER BARKER B.Eng., D.M.S., C.ENG., M.I.C.E., M.C.I.W.E.M.</p>
Title		SIGN SPECIFICATION DRAWINGS		
Drawn By	Scale	Date	Number	
GAS	NTS	2003	X0.16	
Cad Ref		H:\LTS\CAD\Drawings\CadC\WAITING RESTRICTION PLATES		



Scheme Ref.	WAITING RESTRICTION PLATES		
Sign Reference	X0.17	'x'-height	20.0
Letter colour	BLACK	SIGN FACE	
Background	YELLOW	Width	340mm
Border	BLACK	Height	455mm
Material	Class-1	Area	0.15sq.m

Project		WAITING RESTRICTION PLATES		 <p>HEAD OF OPERATIONS PETER BARKER B.Eng., D.M.S., C.ENG., M.I.C.E., M.C.I.W.E.M.</p>
Title		SIGN SPECIFICATION DRAWINGS		
Drawn By	Scale	Date	Number	
GAS	NTS	2003	X0.17	
Cad Ref		H:\LTS\CAD\Drawings\CadC\WAITING RESTRICTION PLATES		



Scheme Ref. WAITING RESTRICTION PLATES		Scheme Ref. WAITING RESTRICTION PLATES	
Sign Reference	X0.18	'x'-height	20.0
Letter colour	BLACK	SIGN FACE	
Background	WHITE	Width	385mm
Border	BLACK	Height	315mm
Material	Class-1	Area	0.12sq.m
Sign Reference	X0.18	'x'-height	20.0
Letter colour	BLACK	SIGN FACE	
Background	YELLOW	Width	270mm
Border	BLACK	Height	180mm
Material	Class-1	Area	0.05sq.m

Project WAITING RESTRICTION PLATES

Title SIGN SPECIFICATION DRAWINGS

Drawn By *GAS* Scale *NTS* Date *2003*

Number **X0.18**

Cad Ref
H:\LTS\CAD\Drawings\CadC\WAITING RESTRICTION PLATES

Christchurch
...where time is pleasant


HEAD OF OPERATIONS
PETER BARKER B.Eng., D.M.S., C.ENG., M.I.C.E., M.C.I.W.E.M.



Scheme Ref. WAITING RESTRICTION PLATES		Scheme Ref. WAITING RESTRICTION PLATES	
Sign Reference X0.19	'x'-height 20.0	Sign Reference X0.19	'x'-height 20.0
Letter colour BLACK	SIGN FACE	Letter colour BLACK	SIGN FACE
Background WHITE	Width 365mm	Background YELLOW	Width 260mm
Border BLACK	Height 400mm	Border BLACK	Height 180mm
Material Class-1	Area 0.15sq.m	Material Class-1	Area 0.05sq.m


Project WAITING RESTRICTION PLATES			
Title SIGN SPECIFICATION DRAWINGS			
Drawn By GAS	Scale NTS	Date 2003	Number X0.19
Cad Ref H:\LTS\CAD\Drawings\CadC\WAITING RESTRICTION PLATES			

HEAD OF OPERATIONS
PETER BARKER B.Eng., D.M.S., C.ENG., M.I.C.E., M.C.I.W.E.M.

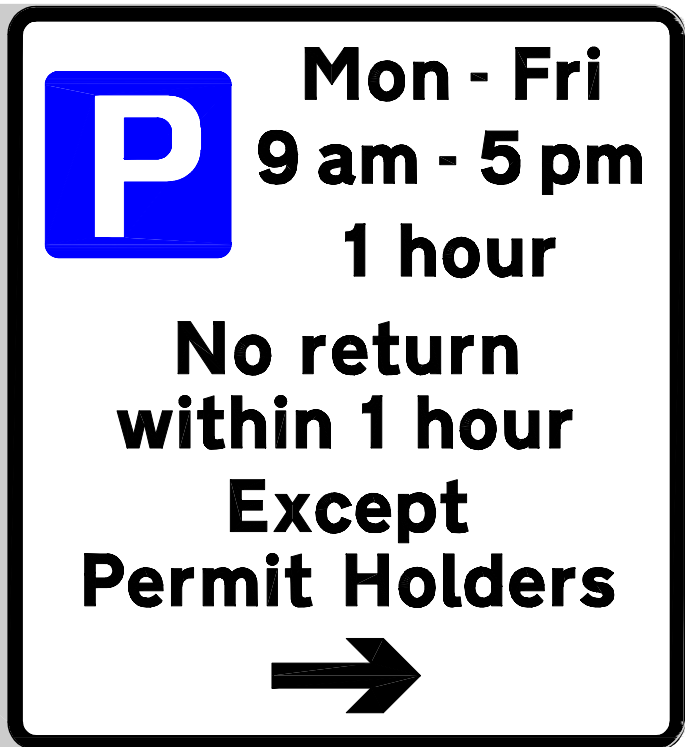


Scheme Ref. WAITING RESTRICTION PLATES			Scheme Ref. WAITING RESTRICTION PLATES		
Sign Reference	X0.20	'x'-height	20.0	Sign Reference	X0.20
Letter colour	BLACK	SIGN FACE		Letter colour	BLACK
Background	YELLOW	Width	260mm	Background	WHITE
Border	BLACK	Height	180mm	Border	BLACK
Material	Class-1	Area	0.05sq.m	Material	Class-1
				Area	0.15sq.m

Project				WAITING RESTRICTION PLATES	
Title				SIGN SPECIFICATION DRAWINGS	
Drawn By	Scale	Date	Number	X0.20	
GAS	NTS	2003			
Cad Ref					
H:\LTS\CAD\Drawings\CadC\WAITING RESTRICTION PLATES					
				 HEAD OF OPERATIONS PETER BARKER B.Eng., D.M.S., C.ENG., M.I.C.E., M.C.I.W.E.M.	

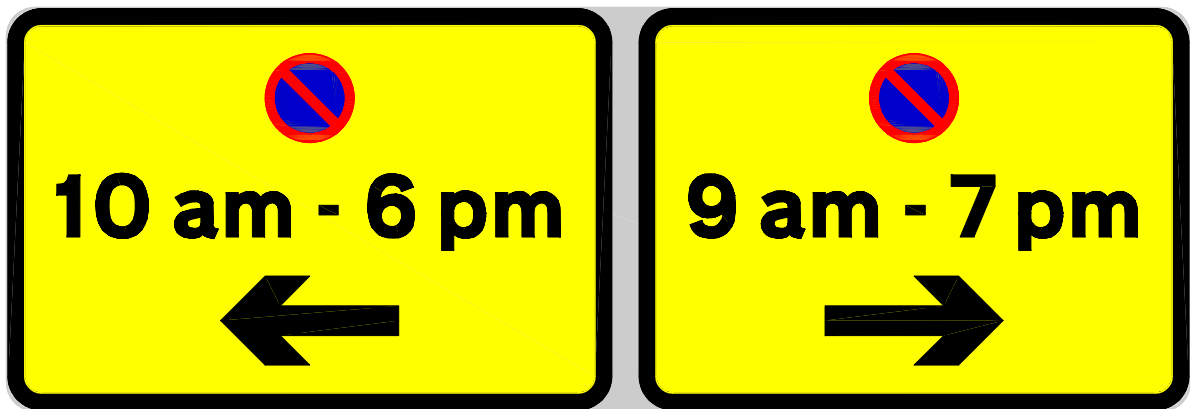

Scheme Ref. WAITING RESTRICTION PLATES			
Sign Reference	X0.21	'x'-height	20.0
Letter colour	BLACK	SIGN FACE	
Background	YELLOW	Width	530mm
Border	BLACK	Height	180mm
Material	Class-1	Area	0.1sq.m

Project		WAITING RESTRICTION PLATES		 <p>HEAD OF OPERATIONS PETER BARKER B.Eng., D.M.S., C.ENG., M.I.C.E., M.C.I.W.E.M.</p>
Title		SIGN SPECIFICATION DRAWINGS		
Drawn By	Scale	Date	Number	
GAS	NTS	2003	X0.21	
Cad Ref		H:\LTS\CAD\Drawings\CadC\WAITING RESTRICTION PLATES		

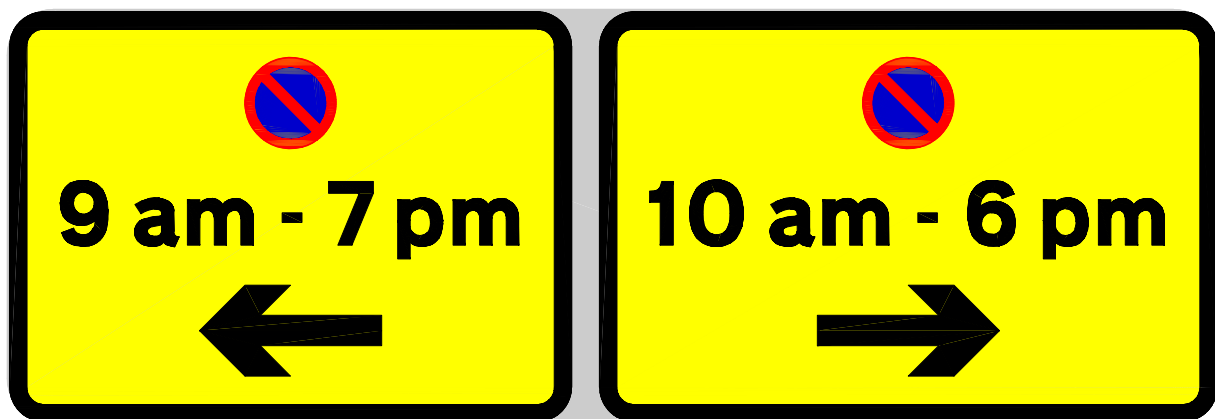

Scheme Ref. WAITING RESTRICTION PLATES			
Sign Reference	X0.22	'x'-height	20.0
Letter colour	BLACK	SIGN FACE	
Background	YELLOW	Width	530mm
Border	BLACK	Height	180mm
Material	Class-1	Area	0.1sq.m

Project		WAITING RESTRICTION PLATES		 <p>HEAD OF OPERATIONS PETER BARKER B.Eng., D.M.S., C.ENG., M.I.C.E., M.C.I.W.E.M.</p>
Title		SIGN SPECIFICATION DRAWINGS		
Drawn By	Scale	Date	Number	
GAS	NTS	2003	X0.22	
Cad Ref		H:\LTS\CAD\Drawings\CadC\WAITING RESTRICTION PLATES		



Scheme Ref. WAITING RESTRICTION PLATES		Scheme Ref. WAITING RESTRICTION PLATES	
Sign Reference X0.23	'x'-height 20.0	Sign Reference X0.23	'x'-height 20.0
Letter colour BLACK	SIGN FACE	Letter colour BLACK	SIGN FACE
Background YELLOW	Width 260mm	Background WHITE	Width 380mm
Border BLACK	Height 180mm	Border BLACK	Height 280mm
Material Class-1	Area 0.05sq.m	Material Class-1	Area 0.11sq.m

Project WAITING RESTRICTION PLATES			
Title SIGN SPECIFICATION DRAWINGS			
Drawn By GAS	Scale NTS	Date 2003	Number X0.23
Cad Ref H:\LTS\CAD\Drawings\CadC\WAITING RESTRICTION PLATES			

HEAD OF OPERATIONS
PETER BARKER B.Eng., D.M.S., C.ENG., M.I.C.E., M.C.I.W.E.M.




Scheme Ref. WAITING RESTRICTION PLATES		Scheme Ref. WAITING RESTRICTION PLATES	
Sign Reference	X0.24	'x'-height	20.0
Letter colour	BLACK	SIGN FACE	
Background	WHITE	Width	380mm
Border	BLACK	Height	280mm
Material	Class-1	Area	0.11sq.m
Sign Reference	X0.24	'x'-height	20.0
Letter colour	BLACK	SIGN FACE	
Background	YELLOW	Width	330mm
Border	BLACK	Height	225mm
Material	Class-1	Area	0.07sq.m


Project WAITING RESTRICTION PLATES			
Title SIGN SPECIFICATION DRAWINGS			
Drawn By <i>GAS</i>	Scale <i>NTS</i>	Date <i>2003</i>	Number X0.24
Cad Ref <i>H:\LTS\CAD\Drawings\CadC\WAITING RESTRICTION PLATES</i>			

HEAD OF OPERATIONS
PETER BARKER B.Eng., D.M.S., C.ENG., M.I.C.E., M.C.I.W.E.M.




Scheme Ref.	WAITING RESTRICTION PLATES		
Sign Reference	X0.25	'x'-height	20.0
Letter colour	BLACK	SIGN FACE	
Background	YELLOW	Width	545mm
Border	BLACK	Height	180mm
Material	Class-1	Area	0.1sq.m

Project		WAITING RESTRICTION PLATES		 <p>HEAD OF OPERATIONS PETER BARKER B.Eng., D.M.S., C.ENG., M.I.C.E., M.C.I.W.E.M.</p>
Title		SIGN SPECIFICATION DRAWINGS		
Drawn By	Scale	Date	Number	
GAS	NTS	2003	X0.25	
Cad Ref		H:\LTS\CAD\Drawings\CadC\WAITING RESTRICTION PLATES		

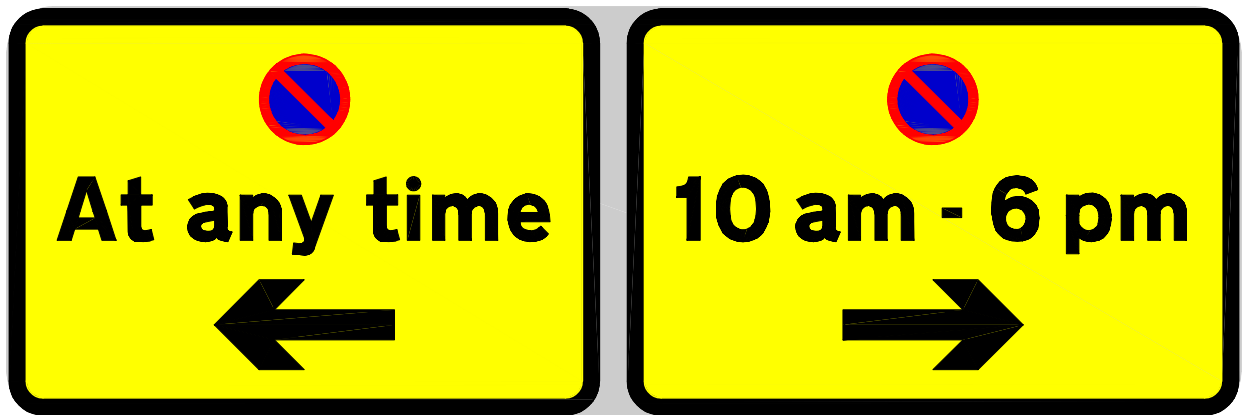


Scheme Ref.	WAITING RESTRICTION PLATES		
Sign Reference	X0.26	'x'-height	20.0
Letter colour	BLACK	SIGN FACE	
Background	YELLOW	Width	545mm
Border	BLACK	Height	180mm
Material	Class-1	Area	0.1sq.m

Project		WAITING RESTRICTION PLATES		 HEAD OF OPERATIONS PETER BARKER B.Eng., D.M.S., C.ENG., M.I.C.E., M.C.I.W.E.M.
Title		SIGN SPECIFICATION DRAWINGS		
Drawn By	Scale	Date	Number	
GAS	NTS	2003	X0.26	
Cad Ref		H:\LTS\CAD\Drawings\CadC\WAITING RESTRICTION PLATES		



Scheme Ref.	WAITING RESTRICTION PLATES	Scheme Ref.	WAITING RESTRICTION PLATES
Sign Reference	X0.27	Sign Reference	X0.27
'x'-height	20.0	'x'-height	20.0
Letter colour	BLACK	Letter colour	BLACK
Background	WHITE	Background	YELLOW
Border	BLACK	Border	BLACK
Material	Class-1	Material	Class-1
	Width 385mm		Width 270mm
	Height 280mm		Height 180mm
	Area 0.11sq.m		Area 0.05sq.m

Project		WAITING RESTRICTION PLATES		 <p>HEAD OF OPERATIONS PETER BARKER B.Eng., D.M.S., C.ENG., M.I.C.E., M.C.I.W.E.M.</p>
Title		SIGN SPECIFICATION DRAWINGS		
Drawn By	Scale	Date	Number	
GAS	NTS	2003	X0.27	
Cad Ref		H:\LTS\CAD\Drawings\CadC\WAITING RESTRICTION PLATES		



Scheme Ref.	WAITING RESTRICTION PLATES	Scheme Ref.	WAITING RESTRICTION PLATES
Sign Reference	X0.28	Sign Reference	X0.28
'x'-height	20.0	'x'-height	20.0
Letter colour	BLACK	Letter colour	BLACK
Background	YELLOW	Background	WHITE
Border	BLACK	Border	BLACK
Material	Class-1	Material	Class-1
	Width 270mm		Width 385mm
	Height 180mm		Height 280mm
	Area 0.05sq.m		Area 0.11sq.m

Project

WAITING RESTRICTION PLATES

Title

SIGN SPECIFICATION DRAWINGS

Drawn By

GAS

Scale

NTS

Date

2003

Number


X0.28

Cad Ref

H:\LTS\CAD\Drawings\CadC\WAITING RESTRICTION PLATES



HEAD OF OPERATIONS
PETER BARKER B.Eng., D.M.S., C.ENG., M.I.C.E., M.C.I.W.E.M.

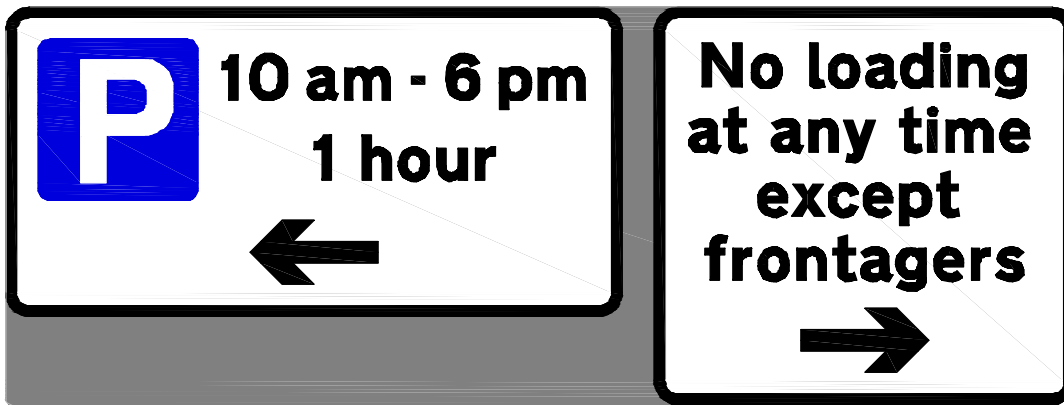


Scheme Ref.	WAITING RESTRICTION PLATES		Scheme Ref.	Temp Closure of Castle / Bridge St	
Sign Reference	X0.29	'x'-height 20.0	Sign Reference	X0.29	'x'-height 20.0
Letter colour	BLACK	SIGN FACE	Letter colour	BLACK	SIGN FACE
Background	WHITE	Width 385mm	Background	WHITE	Width 260mm
Border	BLACK	Height 195mm	Border	BLACK	Height 250mm
Material	Class 1	Area 0.07sq.m	Material	Class 1	Area 0.06sq.m

Scheme Ref.	Temp Closure of Castle / Bridge St	
Sign Reference	X0.29	'x'-height 100.0
Letter colour	N/A	SIGN FACE
Background	GREY	Width 3330mm
Border	N/A	Height 1240mm
Material	Class 1	Area 4.12sq.m

Project				WAITING RESTRICTION PLATES	
Title				SIGN SPECIFICATION DRAWINGS	
Drawn By	Scale	Date	Number		
JM	NTS	Jan 2010	X0.29		
Cad Ref					
H:\LTS\CAD\Drawings\CadC\WAITING RESTRICTION PLATES					


Christchurch
...where time is pleasure...

Head of Planning & Transportation
Wayne Barraball BA (Hons) M.R.T.P.I.

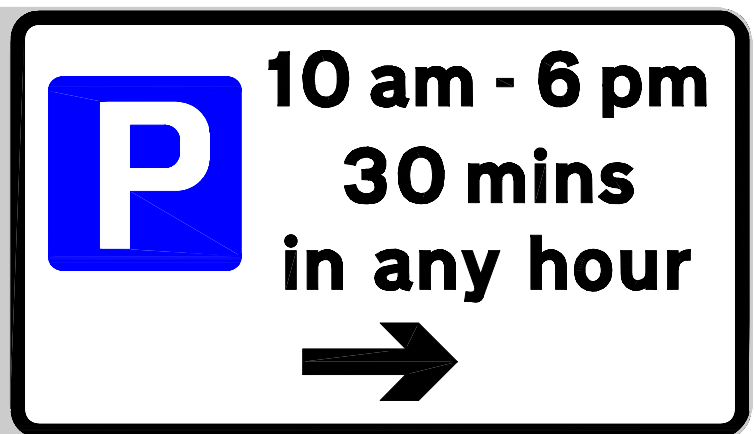

Scheme Ref.	WAITING RESTRICTION PLATES	Scheme Ref.	WAITING RESTRICTION PLATES
Sign Reference	X0.30	Sign Reference	X0.30
Letter colour	BLACK	Letter colour	BLACK
Background	YELLOW	Background	WHITE
Border	BLACK	Border	BLACK
Material	Class-1	Material	Class-1
'x'-height	20.0	'x'-height	20.0
Width	260mm	Width	385mm
Height	180mm	Height	225mm
Area	0.05sq.m	Area	0.09sq.m

Project		WAITING RESTRICTION PLATES		 <p>HEAD OF OPERATIONS PETER BARKER B.Eng., D.M.S., C.ENG., M.I.C.E., M.C.I.W.E.M.</p>
Title		SIGN SPECIFICATION DRAWINGS		
Drawn By	Scale	Date	Number	
GAS	NTS	2003	X0.30	
Cad Ref		H:\LTS\CAD\Drawings\CadC\WAITING RESTRICTION PLATES		

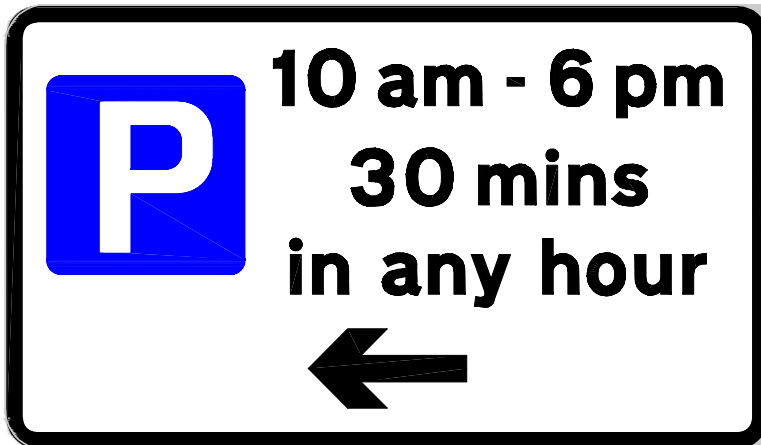

Scheme Ref.	WAITING RESTRICTION PLATES	Scheme Ref.	WAITING RESTRICTION PLATES
Sign Reference	X0.31	Sign Reference	X0.31
Letter colour	BLACK	Letter colour	BLACK
Background	WHITE	Background	YELLOW
Border	BLACK	Border	BLACK
Material	Class-1	Material	Class-1
'x'-height	20.0	'x'-height	20.0
Width	385mm	Width	260mm
Height	225mm	Height	180mm
SIGN FACE		SIGN FACE	
Area	0.09sq.m	Area	0.05sq.m

Project				WAITING RESTRICTION PLATES	
Title				SIGN SPECIFICATION DRAWINGS	
Drawn By	Scale	Date	Number		
GAS	NTS	2003	X0.31		
Cad Ref					
H:\LTS\CAD\Drawings\CadC\WAITING RESTRICTION PLATES			 <p>HEAD OF OPERATIONS PETER BARKER B.Eng., D.M.S., C.ENG., M.I.C.E., M.C.I.W.E.M.</p>		



Scheme Ref.	WAITING RESTRICTION PLATES		
Sign Reference	X0.32	'x'-height	20.0
Letter colour	BLACK	SIGN FACE	
Background	YELLOW	Width	545mm
Border	BLACK	Height	225mm
Material	Class-1	Area	0.12sq.m

Project				WAITING RESTRICTION PLATES	
Title				SIGN SPECIFICATION DRAWINGS	
Drawn By	Scale	Date	Number		
GAS	NTS	2003	X0.32		
Cad Ref					
H:\LTS\CAD\Drawings\CadC\WAITING RESTRICTION PLATES					


Christchurch
...where time is pleasant

HEAD OF OPERATIONS
PETER BARKER B.Eng., D.M.S., C.ENG., M.I.C.E., M.C.I.W.E.M.




Scheme Ref.	WAITING RESTRICTION PLATES	Scheme Ref.	WAITING RESTRICTION PLATES
Sign Reference	X0.33	Sign Reference	X0.33
Letter colour	BLACK	Letter colour	BLACK
Background	YELLOW	Background	WHITE
Border	BLACK	Border	BLACK
Material	Class-1	Material	Class-1
'x'-height	20.0	'x'-height	20.0
Width	260mm	Width	385mm
Height	180mm	Height	280mm
Area	0.05sq.m	Area	0.11sq.m

Project		WAITING RESTRICTION PLATES		 <p>HEAD OF OPERATIONS PETER BARKER B.Eng., D.M.S., C.ENG., M.I.C.E., M.C.I.W.E.M.</p>
Title		SIGN SPECIFICATION DRAWINGS		
Drawn By	Scale	Date	Number	
GAS	NTS	2003	X0.33	
Cad Ref		H:\LTS\CAD\Drawings\CadC\WAITING RESTRICTION PLATES		

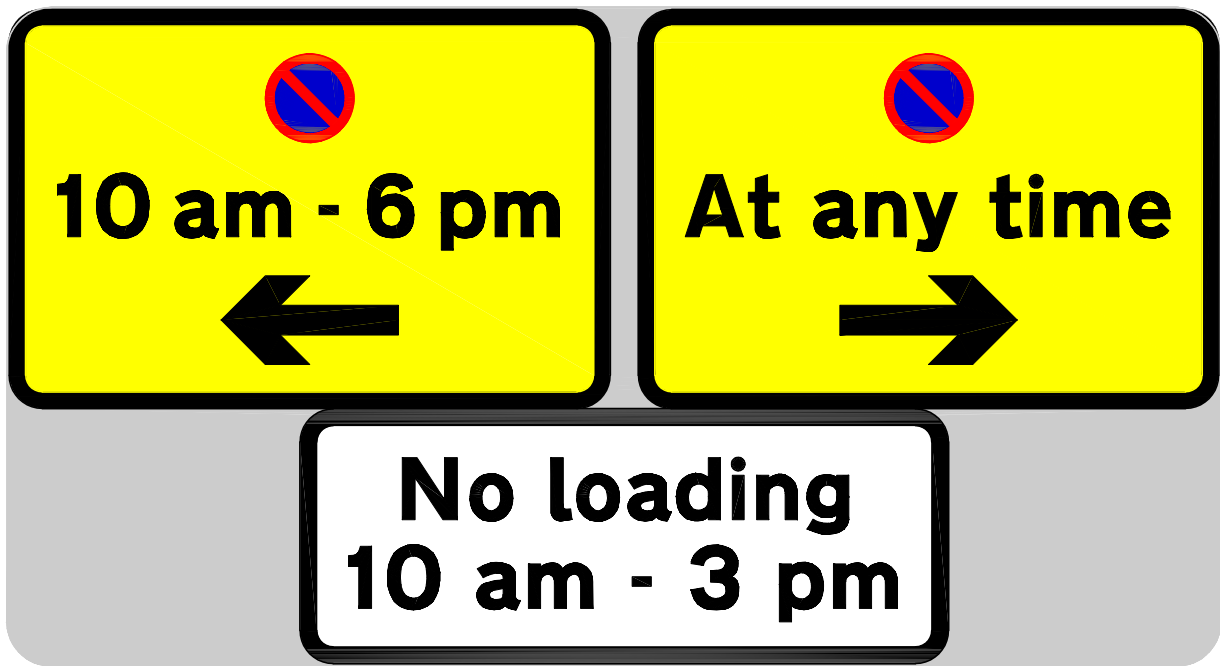

Scheme Ref. WAITING RESTRICTION PLATES			
Sign Reference	X0.34	'x'-height	20.0
Letter colour	BLACK	SIGN FACE	
Background	Yellow/White	Width	545mm
Border	BLACK	Height	295mm
Material	Class-1	Area	0.16sq.m

Project		WAITING RESTRICTION PLATES		 HEAD OF OPERATIONS PETER BARKER B.Eng., D.M.S., C.ENG., M.I.C.E., M.C.I.W.E.M.
Title		SIGN SPECIFICATION DRAWINGS		
Drawn By	Scale	Date	Number	
GAS	NTS	2003	X0.34	
Cad Ref		H:\LTS\CAD\Drawings\CadC\WAITING RESTRICTION PLATES		

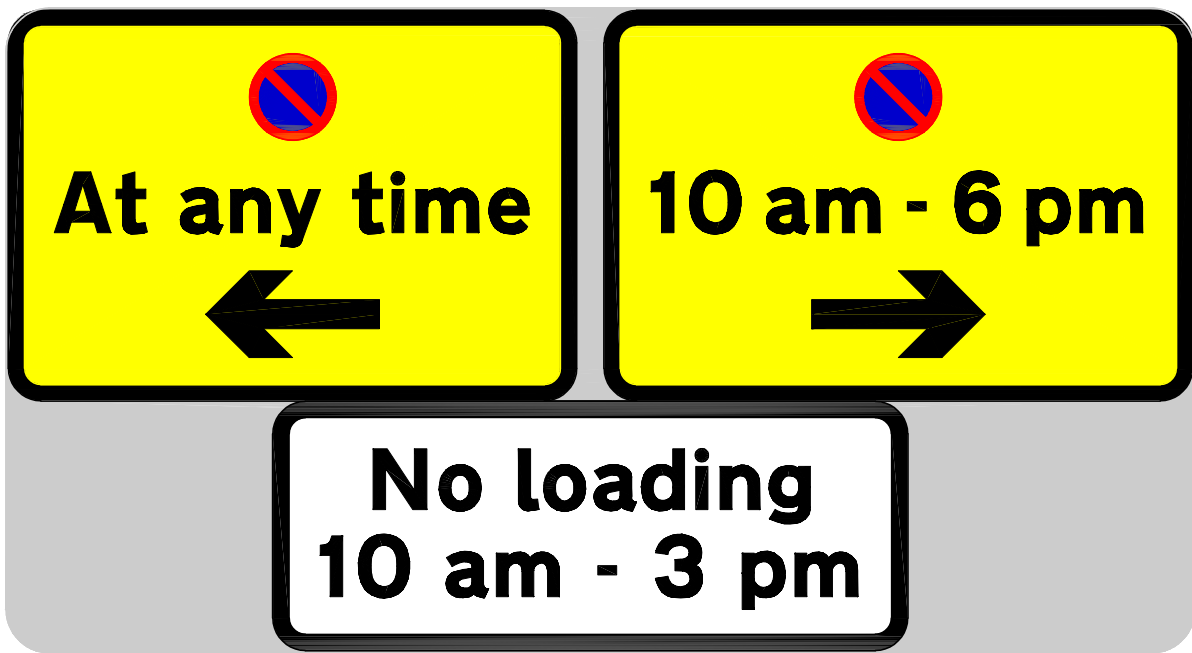

Scheme Ref. WAITING RESTRICTION PLATES			
Sign Reference	X0.35	'x'-height	20.0
Letter colour	BLACK	SIGN FACE	
Background	Yellow/White	Width	545mm
Border	BLACK	Height	295mm
Material	Class-1	Area	0.16sq.m

Project		WAITING RESTRICTION PLATES		<p>HEAD OF OPERATIONS PETER BARKER B.Eng., D.M.S., C.ENG., M.I.C.E., M.C.I.W.E.M.</p>
Title		SIGN SPECIFICATION DRAWINGS		
Drawn By	Scale	Date	Number	
GAS	NTS	2003	X0.35	
Cad Ref				
H:\LTS\CAD\Drawings\CadC\WAITING RESTRICTION PLATES				



Scheme Ref. WAITING RESTRICTION PLATES		Scheme Ref. WAITING RESTRICTION PLATES	
Sign Reference	X0.36	'x'-height	20.0
Letter colour	BLACK	SIGN FACE	
Background	WHITE	Width	365mm
Border	BLACK	Height	365mm
Material	Class-1	Area	0.13sq.m
Sign Reference	X0.36	'x'-height	20.0
Letter colour	BLACK	SIGN FACE	
Background	YELLOW	Width	260mm
Border	BLACK	Height	180mm
Material	Class-1	Area	0.05sq.m

Project				<p>HEAD OF OPERATIONS PETER BARKER B.Eng., D.M.S., C.ENG., M.I.C.E., M.C.I.W.E.M.</p>
Title				
Drawn By	Scale	Date	Number	
GAS	NTS	2003	X0.36	
Cad Ref				
H:\LTS\CAD\Drawings\CadC\WAITING RESTRICTION PLATES				



Scheme Ref. WAITING RESTRICTION PLATES			
Sign Reference	X0.37	'x'-height	20.0
Letter colour	BLACK	SIGN FACE	
Background	YELLOW	Width	530mm
Border	BLACK	Height	225mm
Material	Class-1	Area	0.12sq.m


Project				WAITING RESTRICTION PLATES	
Title				SIGN SPECIFICATION DRAWINGS	
Drawn By	Scale	Date	Number		
GAS	NTS	2003	X0.37		
Cad Ref					
H:\LTS\CAD\Drawings\CadC\WAITING RESTRICTION PLATES					

Christchurch
...where time is pleasant

HEAD OF OPERATIONS
PETER BARKER B.Eng., D.M.S., C.ENG., M.I.C.E., M.C.I.W.E.M.



Scheme Ref. WAITING RESTRICTION PLATES			
Sign Reference	X0.38	'x'-height	20.0
Letter colour	BLACK	SIGN FACE	
Background	YELLOW	Width	530mm
Border	BLACK	Height	225mm
Material	Class-1	Area	0.12sq.m

Project		WAITING RESTRICTION PLATES		 <p>HEAD OF OPERATIONS PETER BARKER B.Eng., D.M.S., C.ENG., M.I.C.E., M.C.I.W.E.M.</p>
Title		SIGN SPECIFICATION DRAWINGS		
Drawn By	Scale	Date	Number	
GAS	NTS	2003	X0.38	
Cad Ref		H:\LTS\CAD\Drawings\CadC\WAITING RESTRICTION PLATES		



Scheme Ref. WAITING RESTRICTION PLATES		Scheme Ref. WAITING RESTRICTION PLATES	
Sign Reference	X0.39	'x'-height	20.0
Letter colour	BLACK	SIGN FACE	
Background	WHITE	Width	365mm
Border	BLACK	Height	400mm
Material	Class-1	Area	0.15sq.m

Project				WAITING RESTRICTION PLATES	
Title				SIGN SPECIFICATION DRAWINGS	
Drawn By	Scale	Date	Number		
GAS	NTS	2003	X0.39		
Cad Ref					
H:\LTS\CAD\Drawings\CadC\WAITING RESTRICTION PLATES					

HEAD OF OPERATIONS
PETER BARKER B.Eng., D.M.S., C.ENG., M.I.C.E., M.C.I.W.E.M.



Scheme Ref. WAITING RESTRICTION PLATES			Scheme Ref. WAITING RESTRICTION PLATES		
Sign Reference	X0.40	'x'-height	20.0	Sign Reference	X0.40
Letter colour	BLACK	SIGN FACE		Letter colour	BLACK
Background	YELLOW	Width	260mm	Background	WHITE
Border	BLACK	Height	180mm	Border	BLACK
Material	Class-1	Area	0.05sq.m	Material	Class-1
				Area	0.15sq.m

Project				WAITING RESTRICTION PLATES	
Title				SIGN SPECIFICATION DRAWINGS	
Drawn By	Scale	Date	Number		
GAS	NTS	2003	X0.40		
Cad Ref					
H:\LTS\CAD\Drawings\CadC\WAITING RESTRICTION PLATES					

Christchurch
...where time is pleasant

HEAD OF OPERATIONS
PETER BARKER B.Eng., D.M.S., C.ENG., M.I.C.E., M.C.I.W.E.M.



Scheme Ref. WAITING RESTRICTION PLATES			Scheme Ref. WAITING RESTRICTION PLATES		
Sign Reference	X0.41	'x'-height	20.0	Sign Reference	X0.41
Letter colour	BLACK	SIGN FACE		Letter colour	BLACK
Background	YELLOW	Width	270mm	Background	WHITE
Border	BLACK	Height	225mm	Border	BLACK
Material	Class-1	Area	0.06sq.m	Material	Class-1
				Area	0.15sq.m

Project				WAITING RESTRICTION PLATES	
Title				SIGN SPECIFICATION DRAWINGS	
Drawn By	Scale	Date	Number		
GAS	NTS	2003	X0.41		
Cad Ref					
H:\LTS\CAD\Drawings\CadC\WAITING RESTRICTION PLATES					

Christchurch
...where time is pleasant

HEAD OF OPERATIONS
PETER BARKER B.Eng., D.M.S., C.ENG., M.I.C.E., M.C.I.W.E.M.



Scheme Ref.	WAITING RESTRICTION PLATES	Scheme Ref.	WAITING RESTRICTION PLATES
Sign Reference	X0.42	Sign Reference	X0.42
Letter colour	BLACK	Letter colour	BLACK
Background	YELLOW	Background	WHITE
Border	BLACK	Border	BLACK
Material	Class-1	Material	Class-1
'x'-height	20.0	'x'-height	20.0
Width	260mm	Width	365mm
Height	180mm	Height	315mm
Area	0.05sq.m	Area	0.11sq.m

Project
WAITING RESTRICTION PLATES

Title
SIGN SPECIFICATION DRAWINGS

Drawn By
GAS

Scale
NTS

Date
2003

Number
X0.42

Cad Ref
H:\LTS\CAD\Drawings\CadC\WAITING RESTRICTION PLATES

Christchurch
...where time is pleasant

HEAD OF OPERATIONS
PETER BARKER B.Eng., D.M.S., C.ENG., M.I.C.E., M.C.I.W.E.M.



Scheme Ref. WAITING RESTRICTION PLATES		Scheme Ref. WAITING RESTRICTION PLATES	
Sign Reference	X0.43	'x'-height	20.0
Letter colour	BLACK	SIGN FACE	
Background	WHITE	Width	365mm
Border	BLACK	Height	315mm
Material	Class-1	Area	0.11sq.m

Project				WAITING RESTRICTION PLATES	
Title				SIGN SPECIFICATION DRAWINGS	
Drawn By	Scale	Date	Number		
GAS	NTS	2003	X0.43		
Cad Ref					
H:\LTS\CAD\Drawings\CadC\WAITING RESTRICTION PLATES					

HEAD OF OPERATIONS
PETER BARKER B.Eng., D.M.S., C.ENG., M.I.C.E., M.C.I.W.E.M.



Scheme Ref. WAITING RESTRICTION PLATES			Scheme Ref. WAITING RESTRICTION PLATES		
Sign Reference	X0.44	'x'-height	20.0	Sign Reference	X0.44
Letter colour	BLACK	SIGN FACE		Letter colour	BLACK
Background	YELLOW	Width	250mm	Background	WHITE
Border	BLACK	Height	180mm	Border	BLACK
Material	Class-1	Area	0.05sq.m	Material	Class-1
				Area	0.15sq.m

Project
WAITING RESTRICTION PLATES

Title
SIGN SPECIFICATION DRAWINGS

Drawn By
GAS

Scale
NTS

Date
2003

Number
X0.44

Cad Ref
H:\LTS\CAD\Drawings\CadC\WAITING RESTRICTION PLATES

Christchurch
...where time is pleasant

HEAD OF OPERATIONS
PETER BARKER B.Eng., D.M.S., C.ENG., M.I.C.E., M.C.I.W.E.M.




Scheme Ref. WAITING RESTRICTION PLATES			Scheme Ref. WAITING RESTRICTION PLATES		
Sign Reference	X0.45	'x'-height	20.0	Sign Reference	X0.45
Letter colour	BLACK	SIGN FACE		Letter colour	BLACK
Background	WHITE	Width	365mm	Background	YELLOW
Border	BLACK	Height	400mm	Border	BLACK
Material	Class-1	Area	0.15sq.m	Material	Class-1
				Area	0.05sq.m

Project				WAITING RESTRICTION PLATES	
Title				SIGN SPECIFICATION DRAWINGS	
Drawn By	Scale	Date	Number		
GAS	NTS	2003	X0.45		
Cad Ref					
H:\LTS\CAD\Drawings\CadC\WAITING RESTRICTION PLATES					

HEAD OF OPERATIONS
PETER BARKER B.Eng., D.M.S., C.ENG., M.I.C.E., M.C.I.W.E.M.

THIS SIGN HAS BEEN
SUPERSEDED BY SIGN
NO 9.2


Project			WAITING RESTRICTION PLATES		 <p>Head of Planning & Transportation Wayne Barraball BA (Hons) M.R.T.P.I.</p>
Title			SIGN SPECIFICATION DRAWINGS		
Drawn By	Scale	Date	Number		
GAS	NTS	Jan 2010	X0.46		
Cad Ref					
H:\LTS\CAD\Drawings\CadC\WAITING RESTRICTION PLATES					

THIS SIGN HAS BEEN
SUPERSEDED BY SIGN
NO 9.1

Project			WAITING RESTRICTION PLATES		 Head of Planning & Transportation Wayne Barraball BA (Hons) M.R.T.P.I.
Title			SIGN SPECIFICATION DRAWINGS		
Drawn By	Scale	Date	Number		
GAS	NTS	Jan 2010	X0.47		
Cad Ref					
H:\LTS\CAD\Drawings\CadC\WAITING RESTRICTION PLATES					



Scheme Ref. WAITING RESTRICTION PLATES		Scheme Ref. WAITING RESTRICTION PLATES	
Sign Reference	X0.48	Sign Reference	X0.48
Letter colour	BLACK	Letter colour	BLACK
Background	WHITE	Background	YELLOW
Border	BLACK	Border	BLACK
Material	Class-1	Material	Class-1
'x'-height	20.0	'x'-height	20.0
Width	365mm	Width	260mm
Height	400mm	Height	180mm
Area	0.15sq.m	Area	0.05sq.m

Project				 <p>HEAD OF OPERATIONS PETER BARKER B.Eng., D.M.S., C.ENG., M.I.C.E., M.C.I.W.E.M.</p>
Title				
Drawn By	Scale	Date	Number	
GAS	NTS	2003	X0.48	
Cad Ref				
H:\LTS\CAD\Drawings\CadC\WAITING RESTRICTION PLATES				



Scheme Ref.	WAITING RESTRICTION PLATES	Scheme Ref.	WAITING RESTRICTION PLATES
Sign Reference	X0.49	Sign Reference	X0.49
'x'-height	20.0	'x'-height	20.0
Letter colour	BLACK	Letter colour	BLACK
Background	YELLOW	Background	WHITE
Border	BLACK	Border	BLACK
Material	Class-1	Material	Class-1
	Width 260mm		Width 385mm
	Height 180mm		Height 320mm
	Area 0.05sq.m		Area 0.12sq.m

Project		WAITING RESTRICTION PLATES		 <p>HEAD OF OPERATIONS PETER BARKER B.Eng., D.M.S., C.ENG., M.I.C.E., M.C.I.W.E.M.</p>
Title		SIGN SPECIFICATION DRAWINGS		
Drawn By	Scale	Date	Number	
GAS	NTS	2003	X0.49	
Cad Ref		H:\LTS\CAD\Drawings\CadC\WAITING RESTRICTION PLATES		



Scheme Ref.	WAITING RESTRICTION PLATES	Scheme Ref.	WAITING RESTRICTION PLATES
Sign Reference	X0.50	Sign Reference	X0.50
Letter colour	BLACK	Letter colour	BLACK
Background	WHITE	Background	YELLOW
Border	BLACK	Border	BLACK
Material	Class-1	Material	Class-1
'x'-height	20.0	'x'-height	20.0
Width	385mm	Width	260mm
Height	320mm	Height	180mm
Area	0.12sq.m	Area	0.05sq.m

Project				<p>HEAD OF OPERATIONS PETER BARKER B.Eng., D.M.S., C.ENG., M.I.C.E., M.C.I.W.E.M.</p>
WAITING RESTRICTION PLATES				
Title				
SIGN SPECIFICATION DRAWINGS				
Drawn By	Scale	Date	Number	
GAS	NTS	2003	X0.50	
Cad Ref				
H:\LTS\CAD\Drawings\CadC\WAITING RESTRICTION PLATES				



Scheme Ref.	WAITING RESTRICTION PLATES	Scheme Ref.	WAITING RESTRICTION PLATES
Sign Reference	X0.51	Sign Reference	X0.51
Letter colour	BLACK	Letter colour	BLACK
Background	YELLOW	Background	WHITE
Border	BLACK	Border	BLACK
Material	Class-1	Material	Class-1
'x'-height	20.0	'x'-height	20.0
Width	260mm	Width	385mm
Height	180mm	Height	280mm
Area	0.05sq.m	Area	0.11sq.m

Project		WAITING RESTRICTION PLATES		<p>HEAD OF OPERATIONS PETER BARKER B.Eng., D.M.S., C.ENG., M.I.C.E., M.C.I.W.E.M.</p>
Title		SIGN SPECIFICATION DRAWINGS		
Drawn By	Scale	Date	Number	
GAS	NTS	2003	X0.51	
Cad Ref		H:\LTS\CAD\Drawings\CadC\WAITING RESTRICTION PLATES		



Scheme Ref.	WAITING RESTRICTION PLATES	Scheme Ref.	WAITING RESTRICTION PLATES
Sign Reference	X0.52	Sign Reference	X0.52
'x'-height	20.0	'x'-height	20.0
Letter colour	BLACK	Letter colour	BLACK
Background	WHITE	Background	YELLOW
Border	BLACK	Border	BLACK
Material	Class-1	Material	Class-1
	Width 385mm		Width 260mm
	Height 280mm		Height 180mm
	Area 0.11sq.m		Area 0.05sq.m

Project				 <p>HEAD OF OPERATIONS PETER BARKER B.Eng., D.M.S., C.ENG., M.I.C.E., M.C.I.W.E.M.</p>
Title				
Drawn By	Scale	Date	Number	
GAS	NTS	2003	X0.52	
Cad Ref				
H:\LTS\CAD\Drawings\CadC\WAITING RESTRICTION PLATES				




Scheme Ref. WAITING RESTRICTION PLATES			
Sign Reference	X0.53	'x'-height	20.0
Letter colour	BLACK	SIGN FACE	
Background	Yellow/White	Width	300mm
Border	BLACK	Height	730mm
Material	Class-1	Area	0.22sq.m

Project				WAITING RESTRICTION PLATES	
Title				SIGN SPECIFICATION DRAWINGS	
Drawn By	Scale	Date	Number		
GAS	NTS	2003	X0.53		
Cad Ref					
H:\LTS\CAD\Drawings\CadC\WAITING RESTRICTION PLATES					

Christchurch
...where time is pleasant

HEAD OF OPERATIONS
PETER BARKER B.Eng., D.M.S., C.ENG., M.I.C.E., M.C.I.W.E.M.

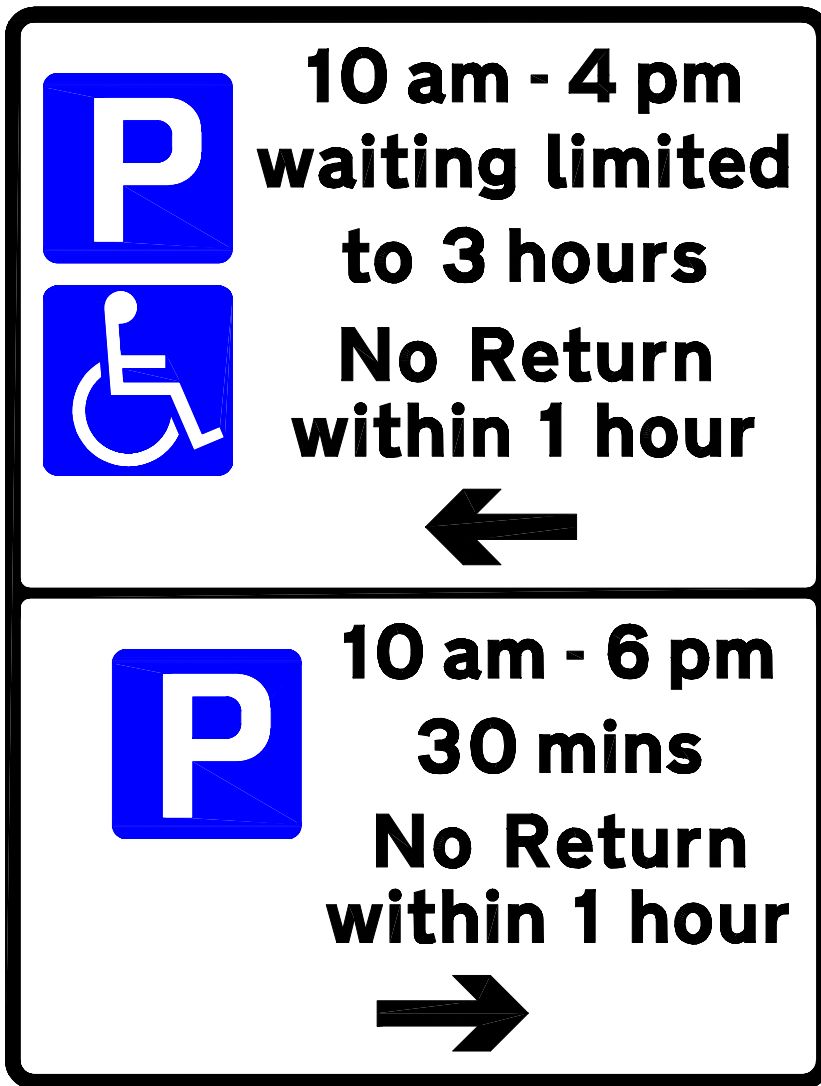

Scheme Ref. waiting restriction plates			
Sign Reference	x0.054	'x'-height	20.0
Letter colour	BLACK	SIGN FACE	
Background	WHITE	Width	435mm
Border	BLACK	Height	575mm
Material	Class-1	Area	0.25sq.m


Project				WAITING RESTRICTION PLATES	
Title				SIGN SPECIFICATION DRAWINGS	
Drawn By	Scale	Date	Number		
GAS	NTS	2003	X0.54		
Cad Ref					
H:\LTS\CAD\Drawings\CadC\WAITING RESTRICTION PLATES					

HEAD OF OPERATIONS
PETER BARKER B.Eng., D.M.S., C.ENG., M.I.C.E., M.C.I.W.E.M.



Scheme Ref. WAITING RESTRICTION PLATES			Scheme Ref. WAITING RESTRICTION PLATES		
Sign Reference	X0.55	'x'-height	20.0	Sign Reference	X0.55
Letter colour	BLACK	SIGN FACE		Letter colour	BLACK
Background	Yellow/White	Width	260mm	Background	WHITE
Border	BLACK	Height	340mm	Border	BLACK
Material	Class-1	Area	0.09sq.m	Material	Class-1
				Area	0.15sq.m


Project				WAITING RESTRICTION PLATES	
Title				SIGN SPECIFICATION DRAWINGS	
Drawn By	Scale	Date	Number	X0.55	
GAS	NTS	2003			
Cad Ref					
H:\LTS\CAD\Drawings\CadC\WAITING RESTRICTION PLATES					
<p>HEAD OF OPERATIONS PETER BARKER B.Eng., D.M.S., C.ENG., M.I.C.E., M.C.I.W.E.M.</p>					

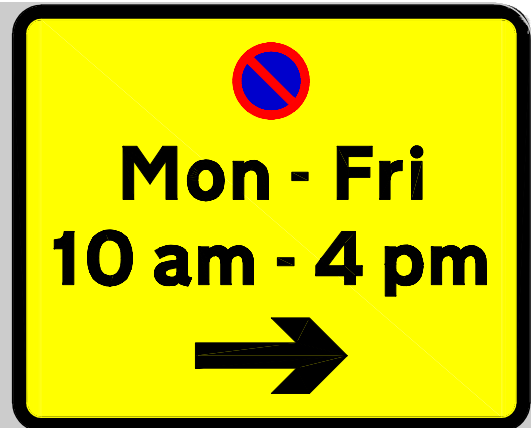

Scheme Ref. WAITING RESTRICTION PLATES		Scheme Ref. WAITING RESTRICTION PLATES	
Sign Reference	X0.56	'x'-height	20.0
Letter colour	BLACK	SIGN FACE	
Background	WHITE	Width	365mm
Border	BLACK	Height	400mm
Material	Class-1	Area	0.15sq.m
Sign Reference	X0.56	'x'-height	20.0
Letter colour	BLACK	SIGN FACE	
Background	YELLOW	Width	275mm
Border	BLACK	Height	225mm
Material	Class-1	Area	0.06sq.m

Project				WAITING RESTRICTION PLATES	
Title				SIGN SPECIFICATION DRAWINGS	
Drawn By	Scale	Date	Number		
GAS	NTS	2003	X0.56		
Cad Ref					
H:\LTS\CAD\Drawings\CadC\WAITING RESTRICTION PLATES					


HEAD OF OPERATIONS
PETER BARKER B.Eng., D.M.S., C.ENG., M.I.C.E., M.C.I.W.E.M.

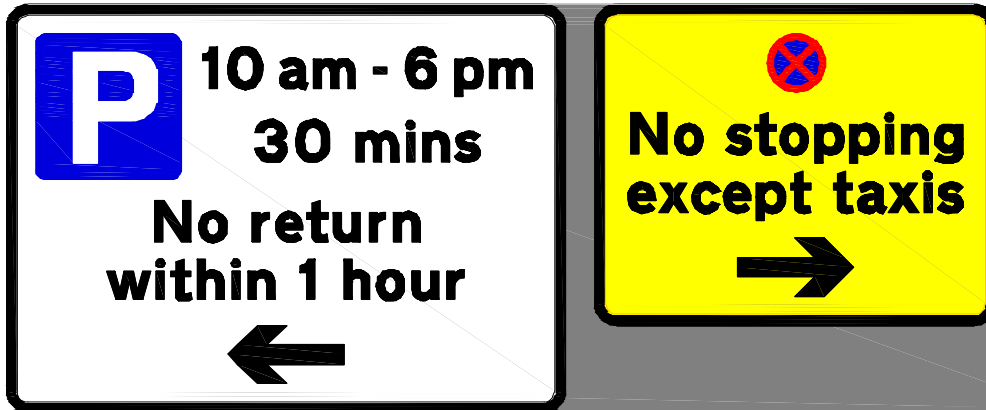

Scheme Ref.	WAITING RESTRICTION PLATES		Scheme Ref.	CBC	
Sign Reference	X0.57	'x'-height	20.0	Sign Reference	9.2
Letter colour	BLACK	SIGN FACE		Letter colour	BLACK
Background	WHITE	Width	385mm	Background	YELLOW
Border	BLACK	Height	280mm	Border	BLACK
Material	Class 1	Area	0.11sq.m	Material	Class 1
					Area
					0.06sq.m

Scheme Ref.	WAITING RESTRICTION PLATES	
Sign Reference	X0.57	'x'-height
Letter colour	N/A	SIGN FACE
Background	GREY	Width
Border	N/A	Height
Material	Class 1	Area
		0.19sq.m

Project				WAITING RESTRICTION PLATES	
Title				SIGN SPECIFICATION DRAWINGS	
Drawn By	Scale	Date	Number	X0.57	
JM	NTS	Jan 2010			
Cad Ref					
H:\LTS\CAD\Drawings\CadC\WAITING RESTRICTION PLATES					
				Head of Planning & Transportation Wayne Barraball BA (Hons) M.R.T.P.I.	

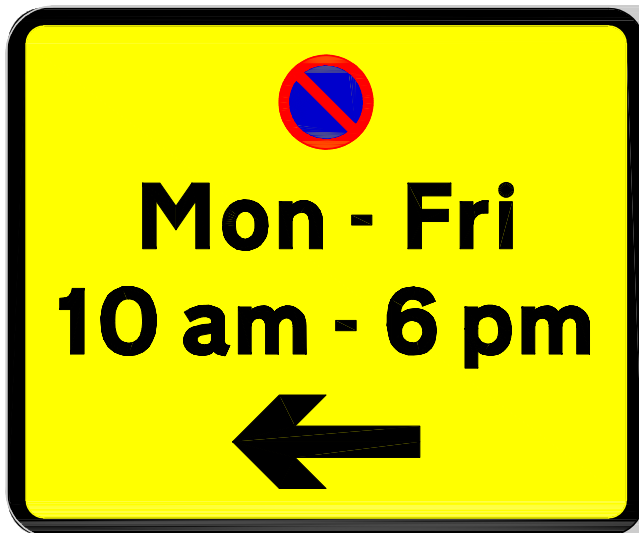

Scheme Ref.	WAITING RESTRICTION PLATES		
Sign Reference	X0.58	'x'-height	20.0
Letter colour	BLACK	SIGN FACE	
Background	YELLOW	Width	545mm
Border	BLACK	Height	225mm
Material	Class-1	Area	0.12sq.m

Project				WAITING RESTRICTION PLATES	
Title				SIGN SPECIFICATION DRAWINGS	
Drawn By	Scale	Date	Number		
GAS	NTS	2003	X0.58		
Cad Ref					
H:\LTS\CAD\Drawings\CadC\WAITING RESTRICTION PLATES					

Christchurch
...where time is pleasant

HEAD OF OPERATIONS
PETER BARKER B.Eng., D.M.S., C.ENG., M.I.C.E., M.C.I.W.E.M.



10am - 6pm

30 mins

No return

within 1 hour



**Goods vehicles
loading only**

Mon - Sat

8am - 6pm

20 minute limit



Scheme Ref.	WAITING RESTRICTION PLATES	
Sign Reference	X0.59	'x'-height 20.0
Letter colour	BLACK	SIGN FACE
Background	WHITE	Width 450mm
Border	BLACK	Height 560mm
Material	Class 1	Area 0.12sq.m

Project

WAITING RESTRICTION PLATES

Title

SIGN SPECIFICATION DRAWINGS

Drawn By

DJL

Scale

NTS

Date

2005

Number

X0.59

Cad Ref

H:\LTS\CAD\Drawings\CadC\WAITING RESTRICTION PLATES



HEAD OF OPERATIONS
PETER BARKER B.Eng., D.M.S., C.ENG., M.I.C.E., M.C.I.W.E.M.



Scheme Ref.	WAITING RESTRICTION PLATES	
Sign Reference	X0.60	'x'-height 20.0
Letter colour	BLACK	SIGN FACE
Background	YELLOW	Width 330mm
Border	BLACK	Height 335mm
Material	Class 1	Area 0.11sq.m

Project		WAITING RESTRICTION PLATES		 <p>HEAD OF OPERATIONS PETER BARKER B.Eng., D.M.S., C.ENG., M.I.C.E., M.C.I.W.E.M.</p>
Title		SIGN SPECIFICATION DRAWINGS		
Drawn By <i>DJL</i>	Scale <i>NTS</i>	Date <i>2005</i>	Number X0.60	
Cad Ref <i>H:\LTS\CAD\Drawings\CadC\WAITING RESTRICTION PLATES</i>				




Scheme Ref.		WAITING RESTRICTION	
Sign Reference	X0.61	'x'-height	20.0
Letter colour	BLACK	SIGN FACE	
Background	YELLOW	Width	330mm
Border	BLACK	Height	390mm
Material	Class 1	Area	0.13sq.m

Project		WAITING RESTRICTION PLATES		 <p>HEAD OF OPERATIONS PETER BARKER B.Eng., D.M.S., C.ENG., M.I.C.E., M.C.I.W.E.M.</p>
Title		SIGN SPECIFICATION DRAWINGS		
Drawn By	Scale	Date	Number	
DJL	NTS	2005	X0.61	
Cad Ref		H:\LTS\CAD\Drawings\CadC\WAITING RESTRICTION PLATES		



Scheme Ref.	WAITING RESTRICTION PLATES		
Sign Reference	X0.62	'x'-height	20.0
Letter colour	BLACK	SIGN FACE	
Background	YELLOW	Width	330mm
Border	BLACK	Height	390mm
Material	Class 1	Area	0.13sq.m

Project		WAITING RESTRICTION PLATES		 <p>HEAD OF OPERATIONS PETER BARKER B.Eng., D.M.S., C.ENG., M.I.C.E., M.C.I.W.E.M.</p>
Title		SIGN SPECIFICATION DRAWINGS		
Drawn By	Scale	Date	Number	
DJL	NTS	2005	X0.62	
Cad Ref		H:\LTS\CAD\Drawings\CadC\WAITING RESTRICTION PLATES		




Scheme Ref.		WAITING RESTRICTION PLATES	
Sign Reference	X0.63	'x'-height	20.0
Letter colour	BLACK	SIGN FACE	
Background	YELLOW	Width	330mm
Border	BLACK	Height	440mm
Material	Class 1	Area	0.14sq.m

Project		WAITING RESTRICTION PLATES		<p>HEAD OF OPERATIONS PETER BARKER B.Eng., D.M.S., C.ENG., M.I.C.E., M.C.I.W.E.M.</p>
Title		SIGN SPECIFICATION DRAWINGS		
Drawn By	Scale	Date	Number	
DJL	NTS	2005	X0.63	
Cad Ref		H:\LTS\CAD\Drawings\CadC\WAITING RESTRICTION PLATES		



Scheme Ref.	WAITING RESTRICTION PLATES	Scheme Ref.	WAITING RESTRICTION PLATES
Sign Reference	X0.64	Sign Reference	X0.64
'x'-height	20.0	'x'-height	20.0
Letter colour	BLACK	Letter colour	BLACK
	SIGN FACE		SIGN FACE
Background	YELLOW	Background	WHITE
Width	330mm	Width	380mm
Border	BLACK	Border	BLACK
Height	225mm	Height	280mm
Material	Class-1	Material	Class-1
Area	0.07sq.m	Area	0.11sq.m

Project		WAITING RESTRICTION PLATES		 <p>HEAD OF OPERATIONS PETER BARKER B.Eng., D.M.S., C.ENG., M.I.C.E., M.C.I.W.E.M.</p>
Title		SIGN SPECIFICATION DRAWINGS		
Drawn By	Scale	Date	Number	
DJL	NTS	2005	X0.64	
Cad Ref		H:\LTS\CAD\Drawings\CadC\WAITING RESTRICTION PLATES		



**10 am - 6 pm
30 mins
in any hour**



**No loading
at any time**



Scheme Ref. WAITING RESTRICTION PLATES		Scheme Ref. WAITING RESTRICTION PLATES	
Sign Reference X0.65	'x'-height 20.0	Sign Reference X0.65	'x'-height 20.0
Letter colour BLACK	SIGN FACE	Letter colour BLACK	SIGN FACE
Background WHITE	Width 385mm	Background Yellow/White	Width 260mm
Border BLACK	Height 225mm	Border BLACK	Height 340mm
Material Class-1	Area 0.09sq.m	Material Class-1	Area 0.09sq.m

Project WAITING RESTRICTION PLATES

Title SIGN SPECIFICATION DRAWINGS

Drawn By <i>DJL</i>	Scale <i>NTS</i>	Date <i>2005</i>	Number X0.65
------------------------	---------------------	---------------------	------------------------

Cad Ref
H:\LTS\CAD\Drawings\CadC\WAITING RESTRICTION PLATES




Christchurch
...where time is pleasant

HEAD OF OPERATIONS
PETER BARKER B.Eng., D.M.S., C.ENG., M.I.C.E., M.C.I.W.E.M.



Scheme Ref.	WAITING RESTRICTION PLATES		
Sign Reference	X0.66	'x'-height	20.0
Letter colour	BLACK	SIGN FACE	
Background	YELLOW	Width	330mm
Border	BLACK	Height	440mm
Material	Class 1	Area	0.14sq.m

Project		WAITING RESTRICTION PLATES		 <p>HEAD OF OPERATIONS PETER BARKER B.Eng., D.M.S., C.ENG., M.I.C.E., M.C.I.W.E.M.</p>
Title		SIGN SPECIFICATION DRAWINGS		
Drawn By	Scale	Date	Number	
DJL	NTS	2005	X0.66	
Cad Ref		H:\LTS\CAD\Drawings\CadC\WAITING RESTRICTION PLATES		

**No loading
at any time
except to number
2 Sopers Lane**



**No loading
at any time**



Scheme Ref. WAITING RESTRICTION PLATES		Scheme Ref. WAITING RESTRICTION PLATES	
Sign Reference X0.67	'x'-height 20	Sign Reference X0.11	'x'-height 20.0
Letter colour BLACK	SIGN FACE	Letter colour BLACK	SIGN FACE
Background WHITE	Width 255mm	Background Yellow/White	Width 260mm
Border BLACK	Height 175mm	Border BLACK	Height 340mm
Material Class 1	Area 0.04sq.m	Material Class-1	Area 0.09sq.m

Project

WAITING RESTRICTION PLATES

Title

SIGN SPECIFICATION DRAWINGS

Drawn By

DJL

Scale

NTS

Date

2006

Number

X0.67


Cad Ref

H:\LTS\CAD\Drawings\CadC\WAITING RESTRICTION PLATES



HEAD OF OPERATIONS
PETER BARKER B.Eng., D.M.S., C.ENG., M.I.C.E., M.C.I.W.E.M.

**no loading
8am to 5pm**

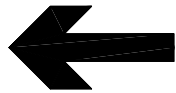

**10 am - 6 pm
30 mins**

**No return
within 1 hour**



Scheme Ref. WAITING RESTRICTION PLATES		Scheme Ref. WAITING RESTRICTION PLATES	
Sign Reference X0.68	'x'-height 20	Sign Reference X0.51	'x'-height 20.0
Letter colour BLACK	SIGN FACE	Letter colour BLACK	SIGN FACE
Background WHITE	Width 265mm	Background WHITE	Width 385mm
Border BLACK	Height 175mm	Border BLACK	Height 280mm
Material Class 1	Area 0.04sq.m	Material Class-1	Area 0.11sq.m

Project

WAITING RESTRICTION PLATES

Title

SIGN SPECIFICATION DRAWINGS

Drawn By

DJL

Scale

NTS

Date

2006

Number

X0.68

Cad Ref

H:\LTS\CAD\Drawings\CadC\WAITING RESTRICTION PLATES



HEAD OF OPERATIONS
PETER BARKER B.Eng., D.M.S., C.ENG., M.I.C.E., M.C.I.W.E.M.



Scheme Ref. WAITING RESTRICTION PLATES		Scheme Ref. WAITING RESTRICTION PLATES	
Sign Reference	14	'x'-height	20.0
Letter colour	BLACK	SIGN FACE	
Background	YELLOW	Width	325mm
Border	BLACK	Height	260mm
Material	Class 1	Area	0.09sq.m

Scheme Ref. WAITING RESTRICTION PLATES	
Sign Reference	X0.69
'x'-height	20.0
Letter colour	N/A
SIGN FACE	
Background	GREY
Width	610mm
Border	N/A
Height	260mm
Material	Class 1
Area	0.16sq.m


Project				WAITING RESTRICTION PLATES	
Title				SIGN SPECIFICATION DRAWINGS	
Drawn By	Scale	Date	Number		
JM	NTS	Jan 2010	X0.69		
Cad Ref					
H:\LTS\CAD\Drawings\CadC\WAITING RESTRICTION PLATES					

Head of Planning & Transportation
Wayne Barraball BA (Hons) M.R.T.P.I.



Scheme Ref.	WAITING RESTRICTION PLATES		Scheme Ref.	WAITING RESTRICTION PLATES	
Sign Reference	X0.70	'x'-height 20.0	Sign Reference	9.2	'x'-height 20.0
Letter colour	BLACK	SIGN FACE	Letter colour	BLACK	SIGN FACE
Background	WHITE	Width 255mm	Background	YELLOW	Width 275mm
Border	BLACK	Height 170mm	Border	BLACK	Height 220mm
Material	Class 1	Area 0.04sq.m	Material	Class 1	Area 0.06sq.m

Scheme Ref.	WAITING RESTRICTION PLATES	
Sign Reference	X0.70	'x'-height 100.0
Letter colour	N/A	SIGN FACE
Background	GREY	Width 2755mm
Border	N/A	Height 1100mm
Material	Class 1	Area 3.03sq.m

Project				WAITING RESTRICTION PLATES	
Title				SIGN SPECIFICATION DRAWINGS	
Drawn By	Scale	Date	Number	X0.70	
JM	NTS	Jan 2010			
Cad Ref					
H:\LTS\CAD\Drawings\CadC\WAITING RESTRICTION PLATES					




Scheme Ref.	WAITING RESTRICTION PLATES		Scheme Ref.	WAITING RESTRICTION PLATES	
Sign Reference	9.1	'x'-height 20.0	Sign Reference	X0.71	'x'-height 20.0
Letter colour	BLACK	SIGN FACE	Letter colour	BLACK	SIGN FACE
Background	YELLOW	Width 275mm	Background	WHITE	Width 255mm
Border	BLACK	Height 220mm	Border	BLACK	Height 170mm
Material	Class 1	Area 0.06sq.m	Material	Class 1	Area 0.04sq.m

Scheme Ref.	WAITING RESTRICTION PLATES	
Sign Reference	X0.71	'x'-height 20.0
Letter colour	N/A	SIGN FACE
Background	GREY	Width 550mm
Border	N/A	Height 220mm
Material	Class 1	Area 0.12sq.m

Project				WAITING RESTRICTION PLATES	
Title				SIGN SPECIFICATION DRAWINGS	
Drawn By	Scale	Date	Number	X0.71	
JM	NTS	Jan 2010			
Cad Ref				Head of Planning & Transportation	
H:\LTS\CAD\Drawings\CadC\WAITING RESTRICTION PLATES				Wayne Barraball BA (Hons) M.R.T.P.I.	



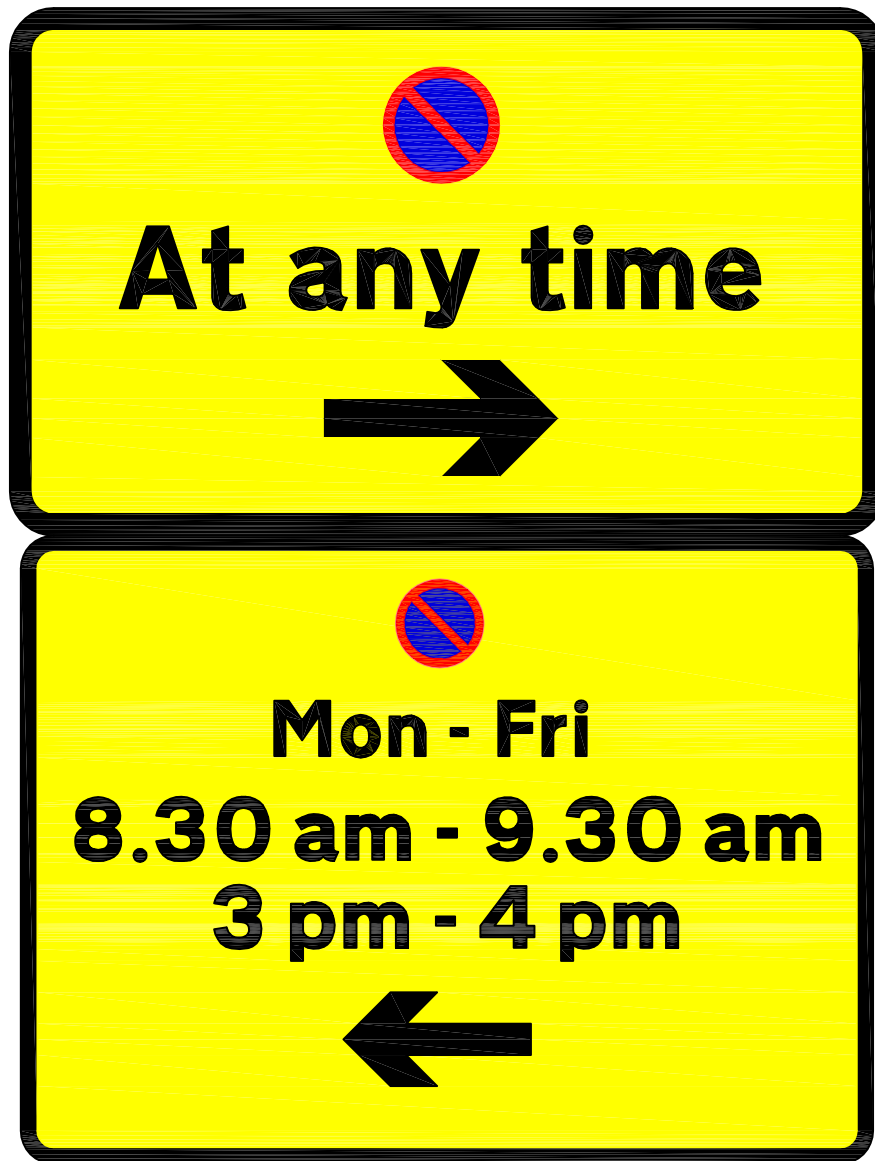


Scheme Ref.	WAITING RESTRICTION PLATES		
Sign Reference	X72	'x'-height	20.0
Letter colour	BLACK	SIGN FACE	
Background	YELLOW	Width	390mm
Border	BLACK	Height	215mm
Material	Class 1	Area	0.16sq.m

Project				WAITING RESTRICTION PLATES	
Title				SIGN SPECIFICATION DRAWINGS	
Drawn By	Scale	Date	Number		
DJL	NTS	2008	X0.72		
Cad Ref					
H:\LTS\CAD\Drawings\CadC\WAITING RESTRICTION PLATES					




Head of Planning & Transportation
Wayne Barraball BA (Hons) M.R.T.P.I.

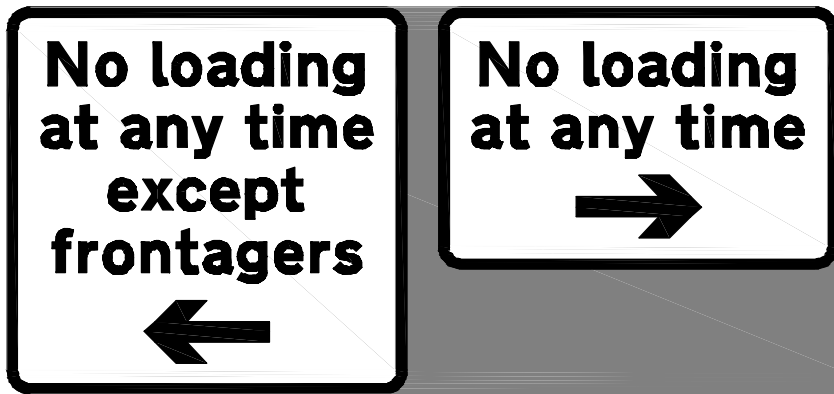

Scheme Ref.	WAITING RESTRICTION PLATES		Scheme Ref.	WAITING RESTRICTION PLATES	
Sign Reference	X0.73	'x'-height 20.0	Sign Reference	X0.73	'x'-height 20.0
Letter colour	BLACK	SIGN FACE	Letter colour	BLACK	SIGN FACE
Background	WHITE	Width 255mm	Background	WHITE	Width 255mm
Border	BLACK	Height 250mm	Border	BLACK	Height 170mm
Material	Class 1	Area 0.06sq.m	Material	Class 1	Area 0.04sq.m

Scheme Ref.	WAITING RESTRICTION PLATES	
Sign Reference	X0.73	'x'-height 20.0
Letter colour	N/A	SIGN FACE
Background	GREY	Width 530mm
Border	N/A	Height 250mm
Material	Class 1	Area 0.13sq.m

Project				WAITING RESTRICTION PLATES	
Title				SIGN SPECIFICATION DRAWINGS	
Drawn By	Scale	Date	Number	X0.73	
JM	NTS	Jan 2010			
Cad Ref					
H:\LTS\CAD\Drawings\CadC\WAITING RESTRICTION PLATES					
Head of Planning & Transportation Wayne Barraball BA (Hons) M.R.T.P.I.					