

DYDDIEDIG/DATED 6 / 8 12010

GORCHYMYN BWRDEISTREF SIROL CONWY (MANNAU PARCIO I UNIGOLION  
GYDAG ANABLEDD) (RHIF 1) 2010

CONWY COUNTY BOROUGH COUNCIL (DISABLED PERSON'S  
PARKING PLACES) (NO.1) ORDER 2010

**GORCHYMYN  
ORDER**

Pennaeth Gwasanaethau Cyfreithiol Oros  
Oro / Acting Head of Legal Services  
Cyngor Bwrdeistref Sirol Conwy/  
Conwy County Borough Council  
Bodlondeb,  
Conwy.

Cyf./Ref: IFTR2/HL

## **GORCHYMYN BWRDEISTREF SIROL CONWY (MANNAU PARCIO I UNIGOLION GYDAG ANABLEDD) (RHIF 1) 2010**

**Yn** unol a'i bwerau dan Adrannau 1, 2 a 4 a Rhan IV Atodlen 9 Deddf Rheoli Trafnidiaeth Ffyrdd 1984 (y cyfeirir ati wedi hyn fel "Deddf 1984"), a'r holl bwerau galluogi eraill, ac ar ôl ymgynghori â Phrif Swyddog yr Heddlu yn unol â Rhan III Atodlen 9 Deddf 1984, mae Cyngor Bwrdeistref Sirol Conwy (y cyfeirir ato wedi hyn fel "y Cyngor") drwy hyn, yn gwneud y Gorchymyn canlynol:-

1. Bydd Y Gorchymyn hwn yn dod i rym ar **Ib Awst** dwy fil a deg, a gellir cyfeirio ato fel "Gorchymyn Cyngor Bwrdeistref Sirol Conwy (Mannau Parcio i Unigolion Gydag Anabledd) (Rhif 1) 2010."

2. (1) **Yn** y Gorchymyn hwn:-

ystyr "man parcio wedi'i awdurdodi" yw unrhyw le parcio ar ffordd wedi'i hawdurdodi neu ei neilltuo drwy Orchymyn a wnaed, neu sydd a'r un effaith â phetai wedi ei wneud dan Ddeddf 1984;

yr un ystyr sydd i "bathodyn unigolyn gydag anabledd" ag yn Rheoliadau Unigolion Gydag Anabledd (Bathodynnau ar gyfer Cerbydau Modur) (Cymru) 2002;

yr un ystyr sydd i "disg parcio" ag yn Rheoliad 8 Rheoliadau Gorchmynion Trafnidiaeth Awdurdodau L1eol (Eithriadau ar gyfer Unigolion Gydag Anabledd) (Cymru) 2000;

(2) I bwrpas y Gorchymyn hwn, ystyrir bod cerbyd yn arddangos bathodyn unigolyn gydag anabledd yn y lie perthnasol os:

(a) yw'r bathodyn yn ddilys; a

(b) (i) bod y bathodyn yn cael ei arddangos ar forden flaen neu ddangosfwrdd y cerbyd, gan sicrhau y gellir gweld Rhan 1 y bathodyn o ymyl y ffordd, neu

(ii) os nad oes gan y cerbyd forden flaen neu ddangosfwrdd, bod y bathodyn yn cael ei arddangos ar ran amlwg o'r cerbyd, gan sicrhau y gellir gweld Rhan 1 y bathodyn o ymyl y ffordd.

(3) I bwrpas y Gorchymyn hwn, ystyrir bod cerbyd yn arddangos disg parcio yn y lie perthnasol os:

(a) yw'n bosibl gweld yr ochr sy'n dangos y chwarter awr pan ddechreuodd y cyfnod aros, o ymyl y ffordd.

(4) Ac eithrio lie nodir fel arall, mae unrhyw gyfeiriad yn y Gorchymyn hwn at Erthygl neu Atodlen wedi eu rhifo yn gyfeiriad at yr Erthygl neu Atodlen sydd a'r rhif hwnnw yn y Gorchymyn hwn.

3. Ac eithrio'r hyn a ddarperir yn Erthygl 5 Y Gorchymyn hwn, ni chaiff unrhyw un, oni bai ei fod yn gweithredu dan gyfarwyddyd neu gyda chaniatad cwnstabl heddlu neu Swyddog Gorfodaeth Sifil mewn iwniiform, achosi na chaniatau i unrhyw gerbyd aros ar unrhyw adeg ar y darnau ffordd a nodir yn Atodlen 1 y Gorchymyn hwn, oni bai bod y cerbyd yn arddangos bathodyn unigolyn gydag anabledd a thrwydded preswylydd.

4. Ac eithrio'r hyn a ddarperir yn Erthygl 5 Y Gorchymyn hwn, ni chaiff unrhyw un, oni bai ei fod yn gweithredu dan gyfarwyddyd neu gyda chaniatad cwnstabl heddlu neu Swyddog Gorfodaeth Sifil mewn iwniiform, achosi na chaniatau i unrhyw gerbyd aros ar y darnau ffordd a nodir yn Atodlen 2 y Gorchymyn hwn, oni bai bod y cerbyd yn arddangos bathodyn unigolyn gydag anabledd diliys.

5. Ac eithrio'r hyn a ddarperir yn Erthyglau 3 a 4 y Gorchymyn hwn, ni chaiff unrhyw un, oni bai ei fod yn gweithredu dan gyfarwyddyd neu gyda chaniatad cwnstabl heddlu neu Swyddog Gorfodaeth Sifil mewn iwniiform, achosi na chaniatau unrhyw gerbyd aros ar y darnau ffordd y cyfeirir atynt yma am gymaint o amser ag sydd ei angen i alluogi:

- (a) i'r cerbyd gael ei ddefnyddio, os na ellir ei ddefnyddio'n hwylus at ddibenion o'r fath ar unrhyw ffordd arall, i wneud y canlynol, sef:
  - (i) gweithredoedd adeiladu, diwydiannol neu ddymchwel.
  - (ii) cael gwared ar unrhyw rwystr i drafnidiaeth.
  - (iii) cynnal, gwella neu ail adeiladu'r darnau ffordd y cyfeirir atynt.
  - (iv) gosod, adeiladu, addasu neu drwsio, unrhyw bibell garthffos neu brif biben neu offer ar gyfer darparu nwy, dŵr, trydan neu unrhyw offer telegyfathrebu, fel y caiff eiddiffinio yn Neddf Telegyfathrebu 1984, ar dir neu dir sy'n gyfagos i'r darnau ffordd y cyfeirir atynt.
- (b) i'r cerbyd gael ei ddefnyddio, os na ellir ei ddefnyddio'n hwylus at ddibenion o'r fath ar unrhyw ffordd arall, at wasanaeth yr awdurdod lleol neu gwmni gwasanaeth cyhoeddus, yn unol â phwerau neu ddyletswyddau statudol.
- (c) cerbyd darparwyr gwasanaeth cyffredinol dan Adran 125 Deddf Gwasanaethau Post 2000.

6. Drwy hyn, diddymir Gorchymyn Atgyfnerthu (Gwahardd a Chyfyngu ar Aros a Mannau Parcio ar y Stryd) 2006 pan gyfeirir at gyfyngiadau a nodir yn Atodiad 3 y Gorchymyn hwn, neu fel arall, byddant yn parhau mewn grym ac yn gwbl weithredol.

7. Bydd Y gwaharddiadau a'r cyfyngiadau sy'n cael eu gosod dan y Gorchymyn hwn yn ychwanegol at unrhyw gyfyngiad neu amod sy'n cael ei osod dan unrhyw reoliadau sydd wedi eu gwneud dan Ddeddf 1984, neu drwy neu dan unrhyw ddeddf arall, ac ni fydd yn eu dirymu.

**RHODDWYD** dan Sêl Gyffredin Cyngor Bwrdeistref Sirol Conwyar *led Awst*  
Dwy fil a deg

### Atodlen 1

(Deiliad trwydded preswylwyr gydag anabledd yn unig)

Fflat L1awr Isat, 17 Maelgwyn Road, L1andudno	Ochr y gogledd-ddwyrain; o fan 80 metr i'r de-ddwyrain o'i chyffordd gyda Gloddaeth Street/Avenue am bellter o 6.6 metr tua'r de ddwyrain
41 Caroline Road, L1andudno	Ochr y gogledd-ddwyrain; o fan 51 metr i'r gogledd-orllewin o'i chyffordd gyda Trinity Avenue am bellter 06.6 metr tua'r gogledd-orllewin
104 Trinity Avenue, L1andudno	Ochr y gogledd-orllewin; o fan 14 metr i'r gogledd-ddwyrain o'i chyffordd gyda Winllan Avenue am bellter o 6.6 metr tua'r gogledd ddwyrain
25 Pare L1wyn, Bae Colwyn	Ochr y de-orllewin; o fan 23 metr de-ddwyrain o'i chyffordd gyda Beech Mount am bellter o 6.6 metr tua'r de ddwyrain
2 Canning Road, Bae Colwyn	Ochr y dwyrain; o fan 30 metr i'r gogledd o'i chyffordd gyda Greenfield Road am bellter o 6.6 metr tua'r gogledd
5 St Margaret's Road, Cyffordd L1andudno	Ochr y gogledd-ddwyrain; o fan 22 metr gogledd-orllewin o'i chyffordd gyda Ronald Avenue am bellter o 6.6 metr tua'r gogledd orllewin
39 Pare L1wyn, Bae Colwyn	Ochr y de-orllewin; o fan 13 metr i'r gogledd-orllewin o'i chyffordd gyda Beech Mount am bellter o 6.6 metr tua'r gogledd orllewin
8 Ffordd Helyg, Penmaenmawr	Ochr y de; o fan 23 metr i'r dwyrain o'i chyffordd gyda Gwynan Road am bellter 06.6 metr tua'r dwyrain
6 L1ys Pare, L1andrillo-yn- Rhos	Ochr y gogledd; ar ben gogledd orllewin y man parcio ar Park Way gyferbyn â rhif 10 Park Way
174 L1ystaen Road, Hen Golwyn	Ochr y de; o fan 32 metr i'r gorllewin o'i chyffordd gyda Swn-Y-Don am bellter 06.6 metr tua'r gorllewin
39 Argoed, Bae Cinmel	Ochr y dwyrain; ar ben de ddwyrain y man parcio oddi ar Rhodfa Caer yn gyfagos i rif 41 Argoed
17 Trinity Avenue, L1andudno	Ochr y de-ddwyrain; o fan 71 metr i'r de-orllewin o'i chyffordd gyda Albion Street am bellter o 6.6 metr tua'r de orllewin
53 Rhos Road, L1andrillo-yn- Rhos	Ochr y de-ddwyrain; o fan 41 metr i'r de-orllewin o'i chyffordd gyda Ffordd San Sior am bellter o 6.6 metr tua'r de orllewin
23 Clarenee Road, L1andudno	Ochr y dwyrain; o fan 38 metr i'r de o'i chyffordd gyda Mostyn Avenue am bellter o 6.6 metr tua'r de
11 Glan Y Môr Road, L1andudno	Ochr y de-orllewin; o fan 58 metr i'r de ddwyrain o'i chyffordd gyda Ferry Farm Road am bellter o 6.6 metr tua'r de ddwyrain

21 Glan Morfa, Tywyn	Ochr y gogledd-ddwyrain; ar ben gogledd ddwyrain y man parcio ar gyfer Glan Morfa yn gyfagos i rif 20 Glan Morfa
42 Cae Clyd, L1andudno	Ochr ddwyreiniol y maes parcio; o fan 11m i'r gogledd o fynedfa'r maes parcio o Cae Clyd am bellter o 3.6 metr tua'r gogledd, yn gyfagos ag eiddo rhif 42 Cae Clyd
12 Ffordd Hafryn, BaeColwyn	Ochr y gogledd; o fan 56 metr i'r gorllewin o'i chyffordd gyda Ffordd Bugail am bellter 06.6 metr tua'r gorllewin
39 a 49 L1anelian Road, Hen Golwyn	Ochr gogledd-ddwyrain; o bwynt sydd 122 metr i'r gogledd o'i chyffordd gyda Cwm Teg am bellter o 13 metr i'r gogledd


### ATODLEN 2

(Deiliaid Bathodynnau Parcio Unigolion gydag Anabledd yn Unig)


Ysgol San Sior, Church Walk, L1andudno	Ochr y gogledd orllewin; ar ben de orllewin y man parcio, o fan 66 metr oddi wrth y gyffordd gydag Abbey Road am bellter o 6.6 metr
Stryd yr Eglwys, Dolwyddelan	Ochr y gogledd ddwyrain; o fan 18 metr i'r de orllewin o'i chyffordd gyda Trem-y-Benar am bellter o 6.6 metr tua'r de ollewin
Pant yr Aton, Penmaenmawr	Ochr y de; o fan 12 metr i'r gorllewin o'i chyffordd gyda Hen Ffordd Conwy am bellter 06.6 metr tua'r gorllewin
Bodelwyddan Avenue, Hen Golwyn	Ochr y dwyrain; o fan 81 metr i'r de o'i chyffordd gyda Ffordd Abergele am bellter o 13 metr tua'r de

### ATODLEN 3 - (Diddymiadau)

Ffordd	L1eollad	Cyfyngiad
4 Norman Road, L1andudno	Y man parcio tu allan i 4 Norman Road, L1andudno	Trwydded Unigolyn Anabl yn Unig
1 Rosemary Lane, Conwy	Y man parcio ar ochr ddeheuol Rosemary Lane gyferbyn ag 1 Rosemary Lane, Conwy	Trwydded Unigolyn Anabl yn Unig
28 Top L1an Road, Glan Conwy	Y man parcio tu allan i 28 Top L1an Road, Glan Conwy	Trwydded Unigolyn Anabl yn Unig
1 Lewis Terrace, L1anfairfechan	Y man parcio tu allan i 1 Lewis Terrace, L1anfairfechan	Trwydded Unigolyn Anabl yn Unig
27 L1ewelyn Road, Bae Colwyn	Y man parcio tu allan i 31 L1ewelyn Road, Bae Colwyn	Trwydded Unigolyn Anabl yn Unig
9 Gele Avenue, Abergele	Y man parcio tu allan i 9 Gele Avenue, Abergele	Trwydded Unigolyn Anabl yn Unig
4 Water Street, Penmaenmawr	Y man parcio tu allan i 4 Water Street, Penmaenmawr	Trwydded Unigolyn Anabl yn Unig
Pant yr Aton, Penmaenmawr	Ochr y de; o fan 12 metr i'r gorllewin o'i chyffordd gyda Hen Ffordd Conwy am bellter o 6.6 metr tua'r gorllewin	Cyfyngiad ar Arcs

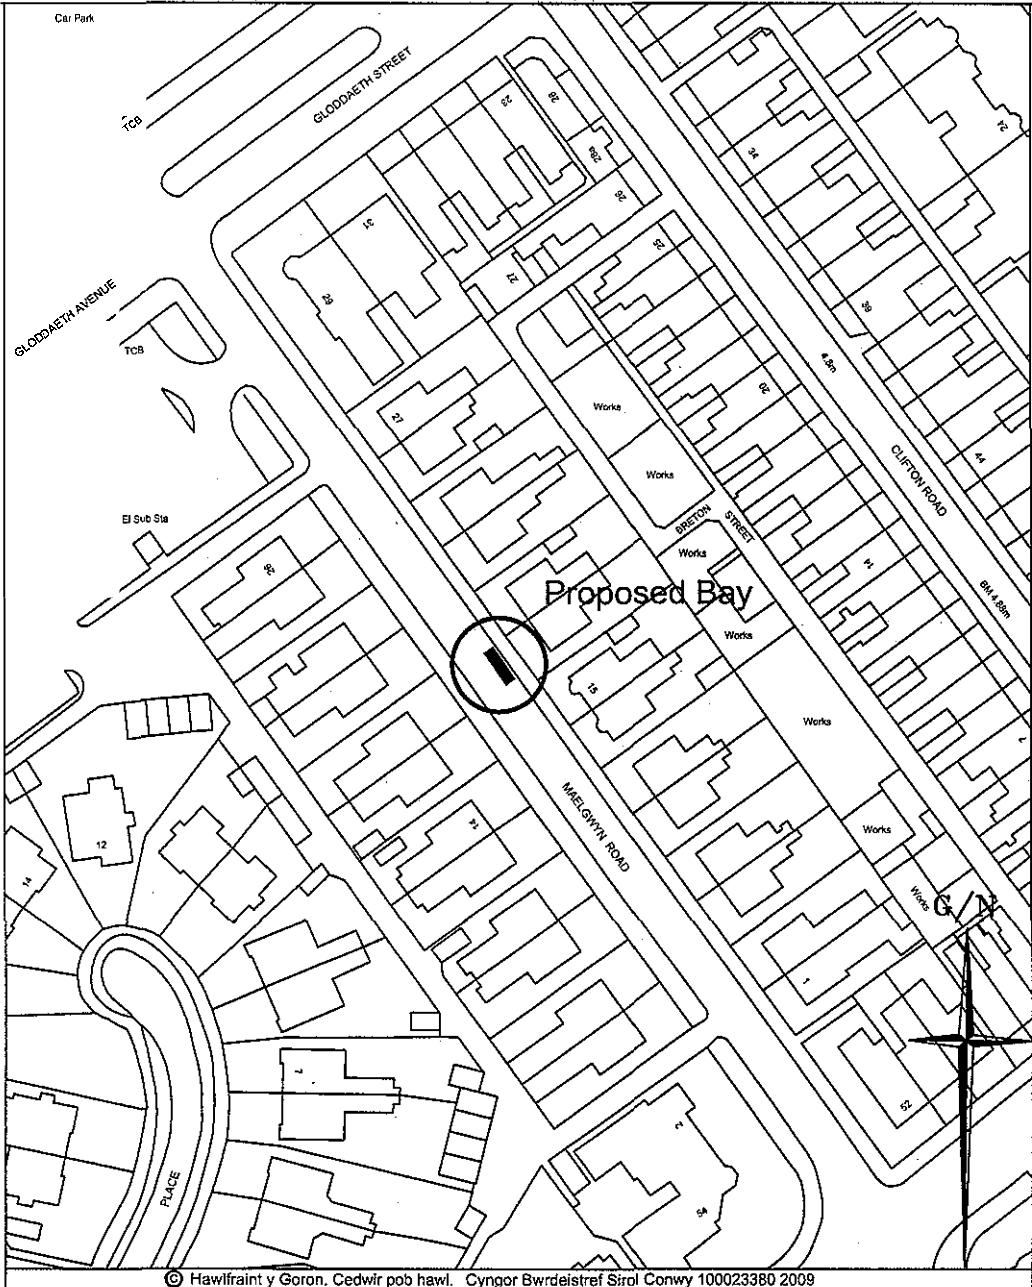

SIGN DETAIL

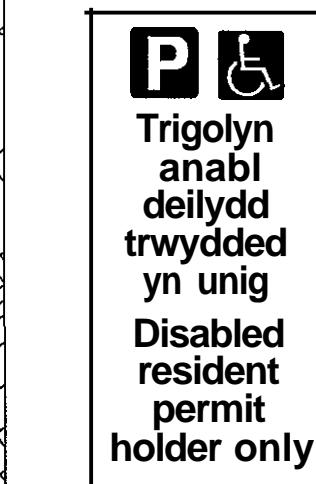


Sign No. W661 (Vor)

Scheme Ref.	ANABL		
Sign Ref.	1	x-height	20.0
Lettercolour		FACE	
	WHITE	Width	250MM
Border	BLACK	Height	500MM
Material	CLASS-1	Area	0.13SQ.M

POST(S) & FOUNDATIONS			
Mounting Height	2100mm	Bases	Individual
Number	1	BaseWidth	500mm
Size			600mm
Length	3000mm	Base Depth	400mm
centres	N/Amm	Base Vol /a	0.14 m3
Illumination	No	Earth Cover	100mm

Sign No. W1 D28.3

ROAD MARKING DETAIL

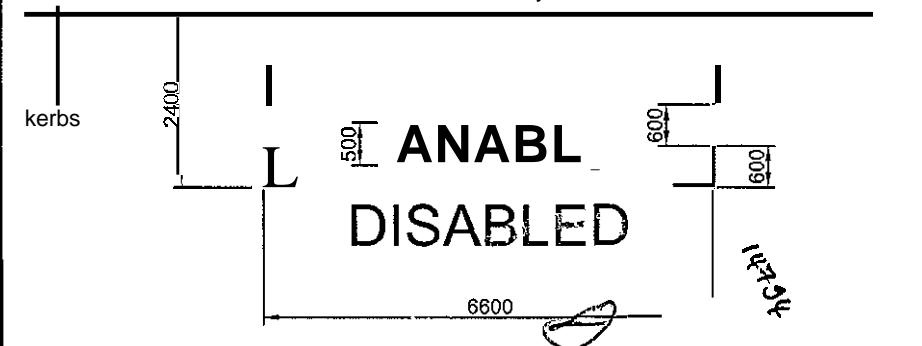


**Notes:** -

Drawing not to scale.

Sign to be erected at the back of the footway as marked on site.

Mount height 2.1metres from footway to the bottom of sign plate.

Posts to be cut flush with the top of the sign plate

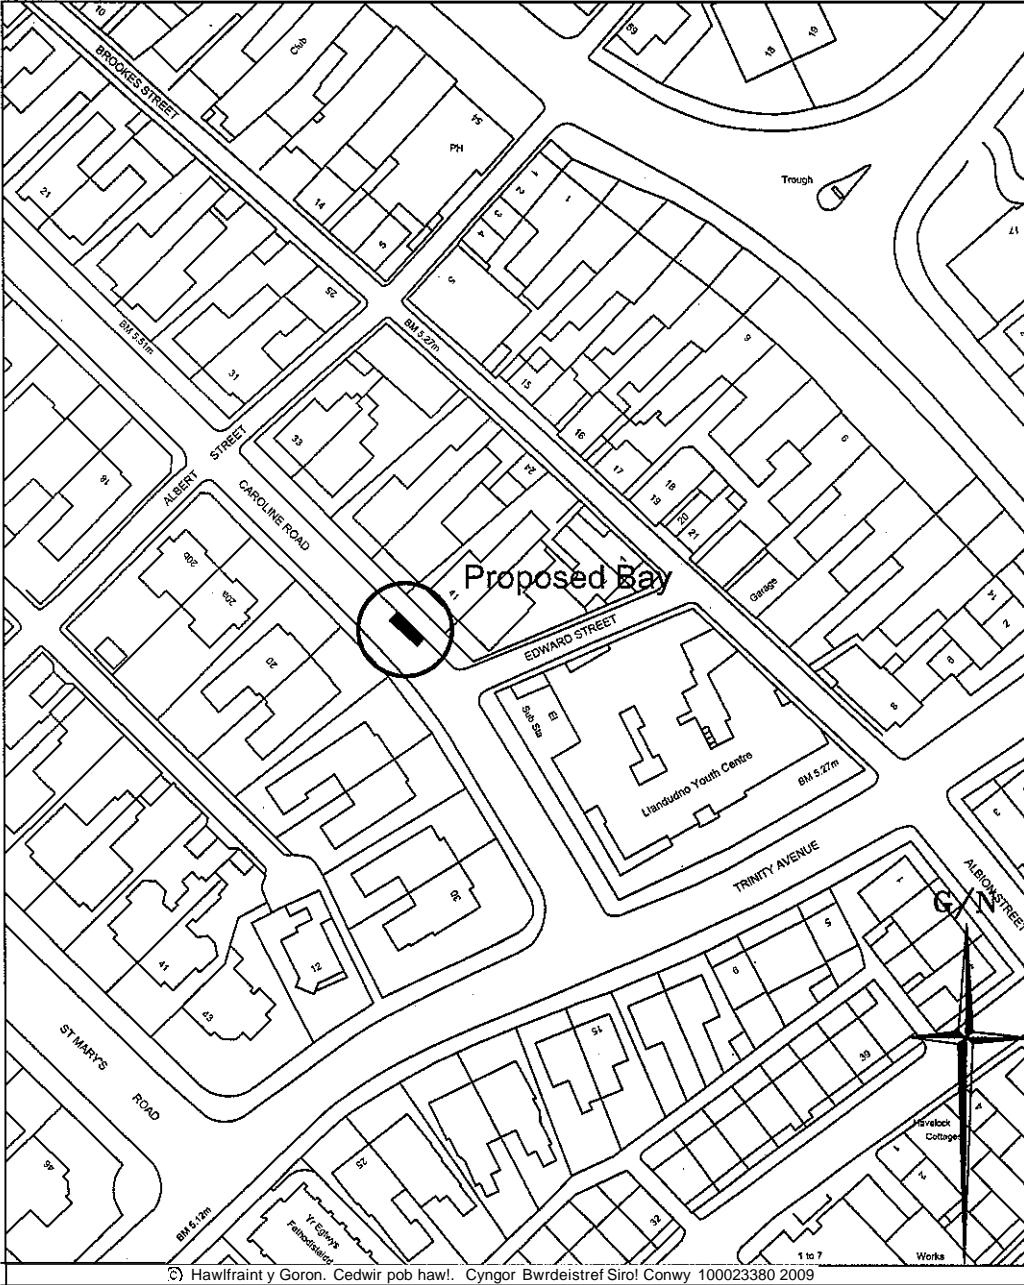

© Hawlfraint y Goron. Cedwir pob hawl. Cyngor Bwrdeistref Sirol Conwy 100023380 2009

#### SIGN DETAIL



Sign No. W661 (Vor)


Scheme Ref.	ANABL
Sign_Ref.	1
Signage colour	BLACK
Background	WHITE
Border	BLACK
Material	CLASS-1
x.height	20.0
Height	500MM
Area	0.13SQ.M

POST(S) & FOUNDATIONS	
Mounting Height	2100mm
Number	1
Bases	Individual
Base Width	600mm
Length	3000mm
Centres	114mm
Base Depth	400mm
Base Vol. of/s	0.14 m³
illumination	No
Earth Cover	100mm

Sign No. W1028.3

Footway

ROAD MARKING DETAIL

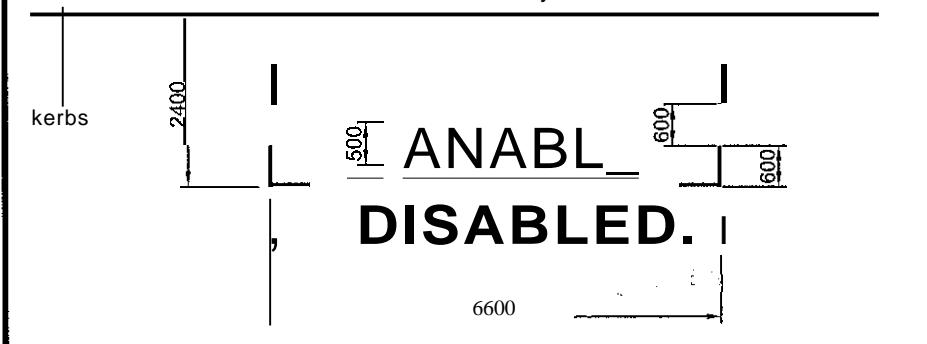

#### Notes:-


Drawing not to scale.  
 Sign to be erected at the back of the footway as marked on site.  
 Mount height 2.1metres from footway to the bottom of sign plate.  
 Posts to be cut flush with the top of the sign plate and capped.  
 Parking bay to be marked at a width of 2.4 metres

14  
Stop

Gwasanaethau Isadeiledd  
Infrastructure Services  
The Heath, Penmaenmawr Road  
Llanfairfechan LL330PF

Rhif. Uuniad  
Drawing No.

U30/00/03

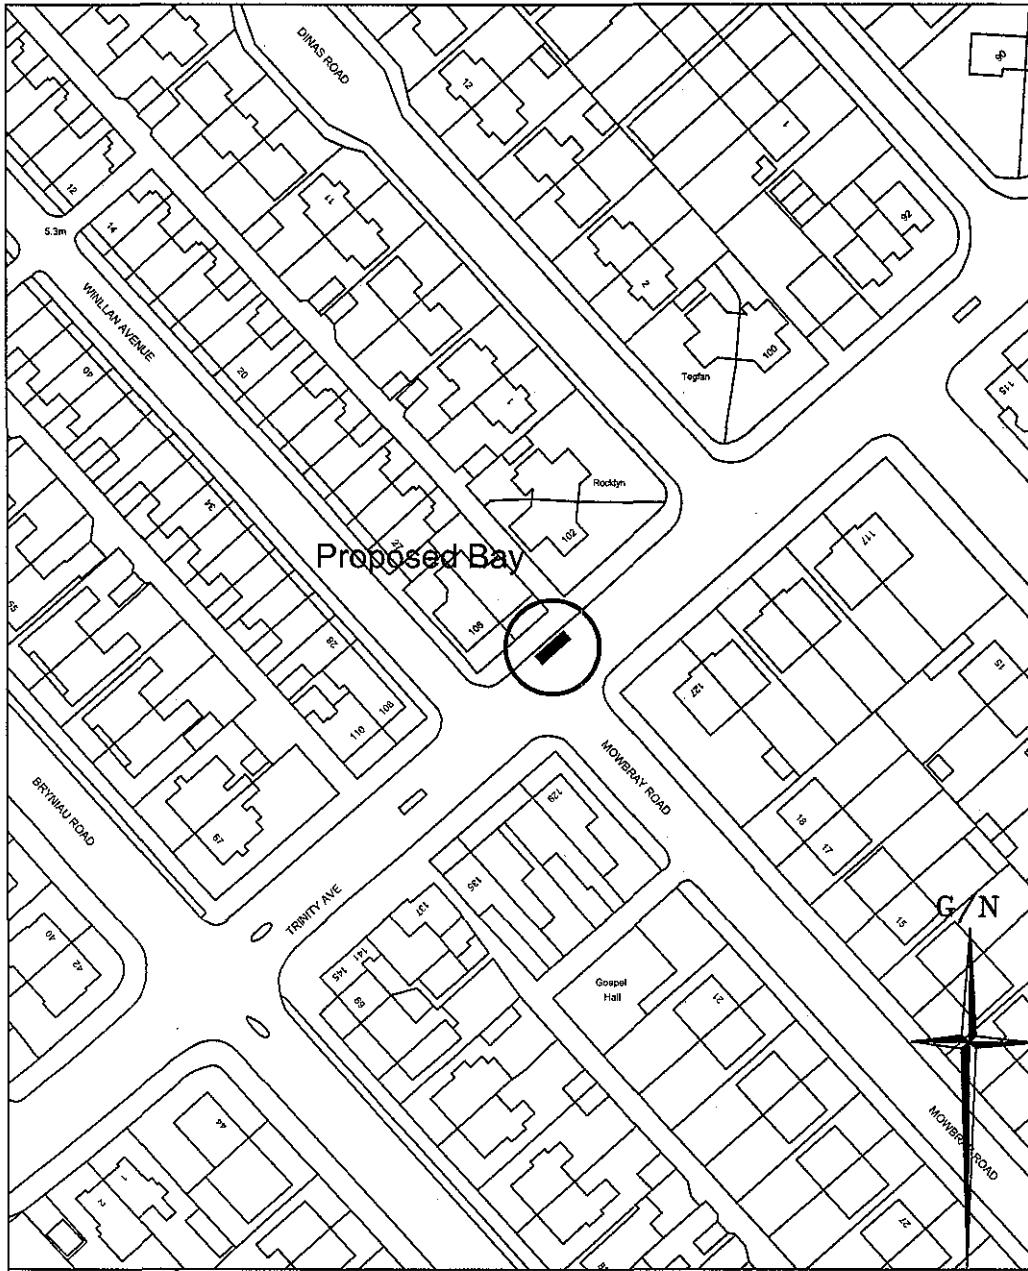

© Hawlfraint y Goron, Cedwir pob hawl. Cyngor Bwrdeistref Sirol Conwy 100023380 2009

#### SIGN DETAIL



**Trigolyn  
anabl  
delydd  
trwydded  
yn unig  
Disabled  
resident  
permit  
holder only**

Sign No. W661 (Vor)

Scheme Ref.	ANABL	x-height	20,0
Sign Ref.	1	SIGN FACE	
Background	WHITE	Height	500MM
Border	BLACK	Area	0.13SQ.M
Material	CLASS-1		


#### POST(S) & FOUNDATIONS

Mounting Height	2100mm	Bases	Individual
Number	1	Base Width	600mm
		Base Length	
Length	3000mm	Base Depth	400mm
Centres	N/Amm	Base Vol. gla	0.14 m³
illumination	No	Earth Cover	100mm

Sign No. W1028.3

Footway

ROAD MARKING DETAIL

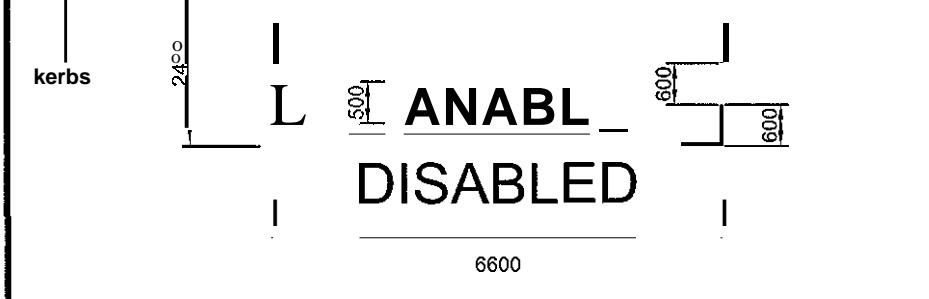

#### Notes:

Drawing not to scale.

Sign to be erected at the back of the footway as marked on site.

Mount height 2.1metres from footway to the bottom of sign plate.

Posts to be cut flush with the top of the sign plate and capped.

Parking bay to be marked at 0 width of 2.4 metres

14/3/08



© Hawlfraint y Goron. Cedwir pob hawl. Cyngor Bwrdeistref Sirol Conwy 100023380 2009

#### SIGN DETAIL



**Trigolyn  
anabl  
delydd  
trwydded  
yn unig  
Disabled  
resident  
permit  
holder only**

Sign No. W661 (Vor)


Scheme Ref.	ANABL
Sign Ref.	1
x-height	20.0
Background	FACE

POST(S) & FOUNDATIONS	
Mounting Height	2100mm
Number	1
Bases	Individual
Base Width	600mm
Base Length	300mm
Length	3000mm
Centres	NIamm
Base Depth	400mm
Illumination	No
Base Vol. 0/3	0.14 m³
Earth Cover	100mm

Sign No. W1028.3

Footway

ROAO MARKING ODETAIL

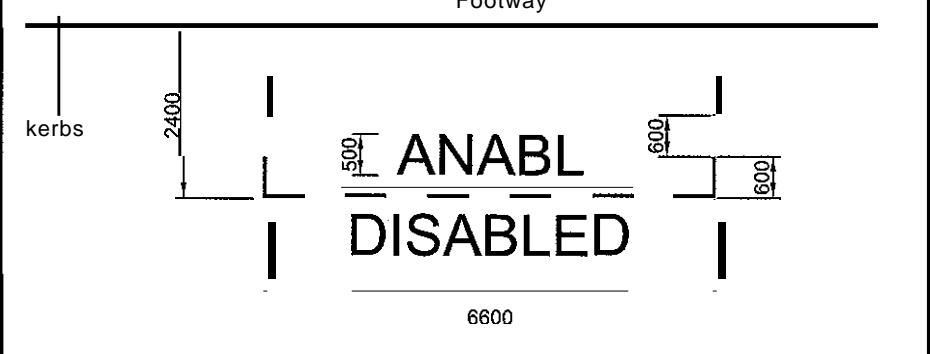

#### Notes: -


Drawing not to scale.

Sign to be erected at the back of the footway as marked on site.  
Mount height 2.1metres from footway to the bottom of sign plate.  
Posts to be cut flush with the top of the sign plate and capped  
Parking bay to be marked at a width of 2.4 metres


Gwasanaethau Isadeilledd  
Infrastructure Services  
The Heath, Penmaenmawr Road  
L16nfairfechan LL33 OPF

Rhif. Ljuniad  
Drawing No.

U30/00/08

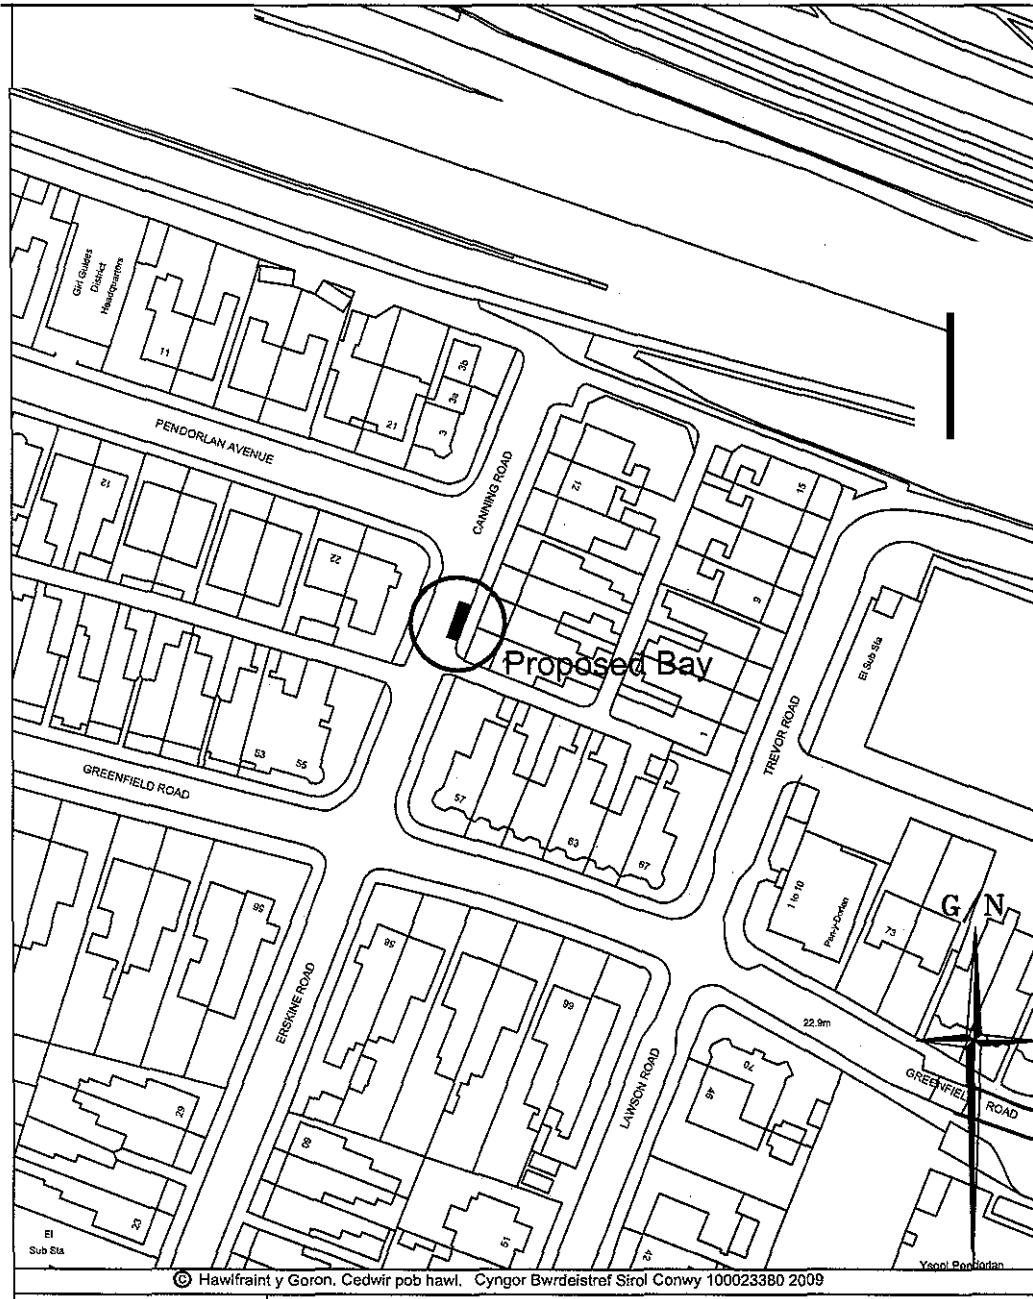

#### SIGN DETAIL

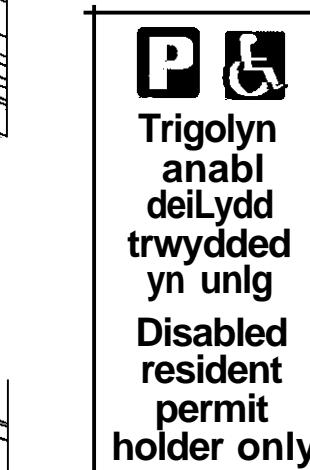

Sign No. W661 (Vor)


Scheme Rel.	ANABL	x-height	20.0
Sign Ref.	1	SIGN FACE	
Litter colour		Height	500MM
Background colour	WHITE	Area	0.13SQ.M

POST(S) & FOUNDATIONS	
Mounting Height	2100mm
Number	1
Bases	Individual
Base Width	600mm
Base	600mm
Length	3000mm
Centres	N/Amm
Base Depth	400mm
Illumination	No
Base Vol. of a	0.14 m <sup>3</sup>
Earth Cover	100mm

Sign No. WI028.3

Footway

ROAD MARKING DETAIL

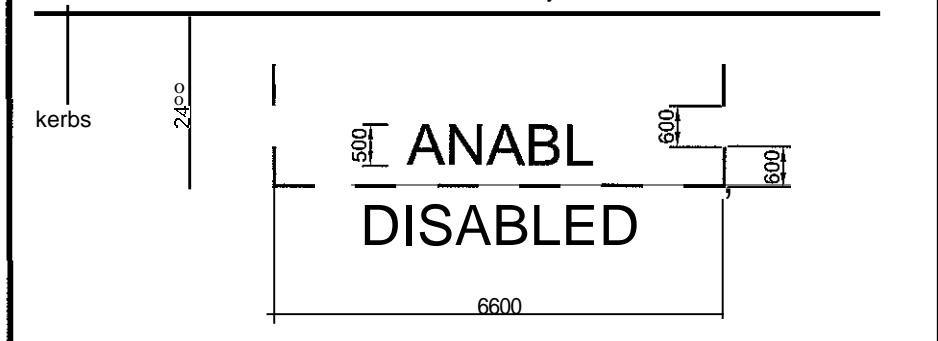

#### Notes: -

Drawing not to scale.  
Sign to be erected at the back of the footway as marked on site.  
Mount height 2.1metres from footway to the bottom of sign plate.  
Posts to be cut flush with the top of the sign plate and capped.  
Parking bay to be marked at a width of 2.4 metres


16574  
16574

16574

Gwasanaethau Isadeiledd  
Infrastructure Services  
The Heath, Penmaenmawr Road  
Llanfairfechan LL330PF


Rhif. L1uniad  
Drawing No.

U30/00/09

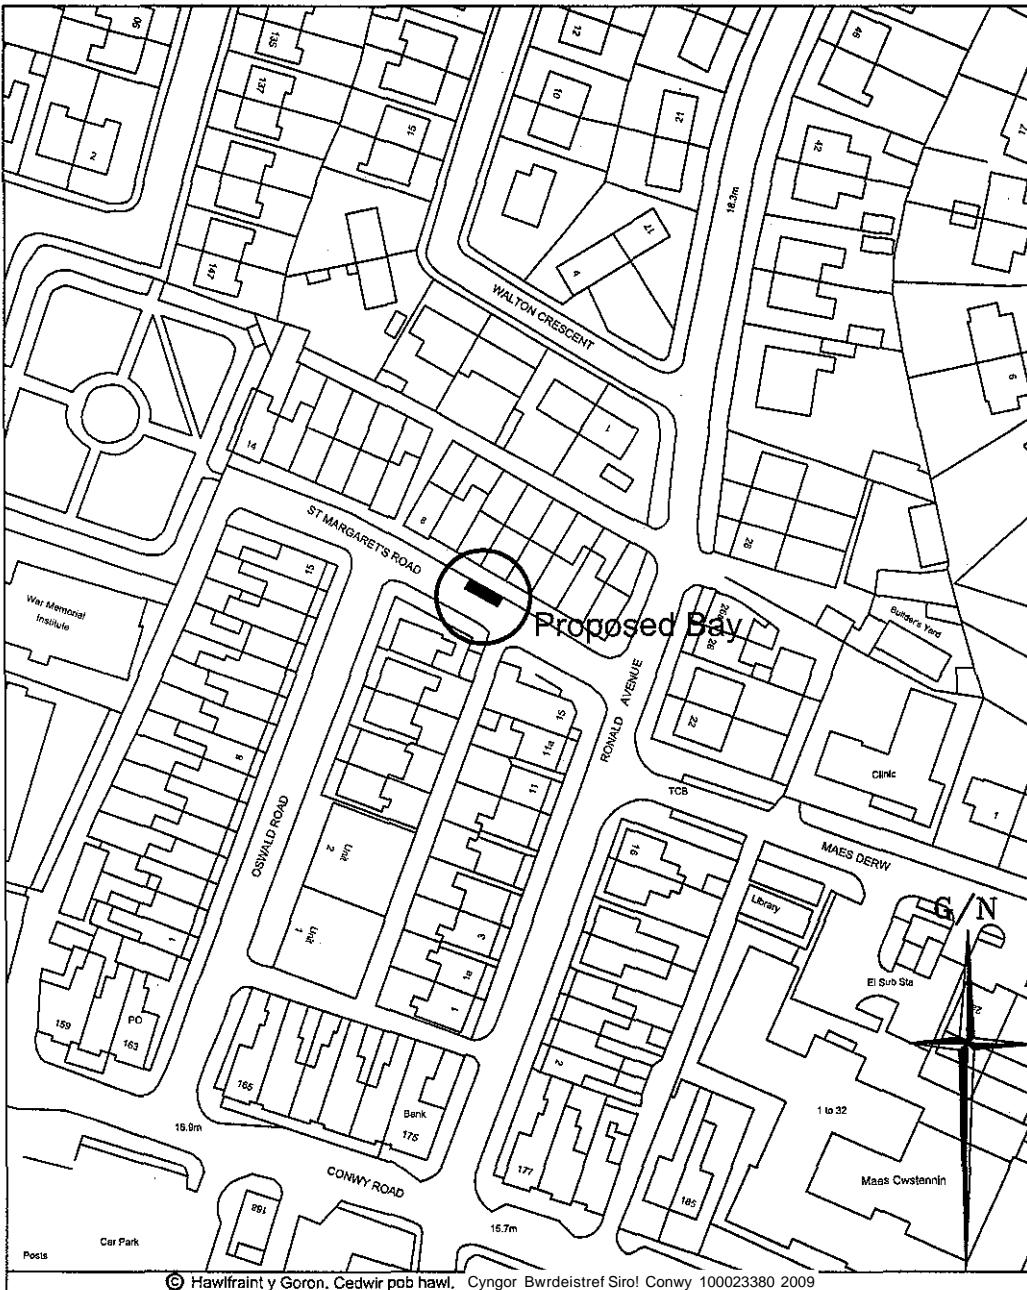

© Hawlfraint y Goron, Cedwir pob hawl. Cyngor Bwrdeistref Sirol Conwy 100023380 2009

#### SIGN DETAIL

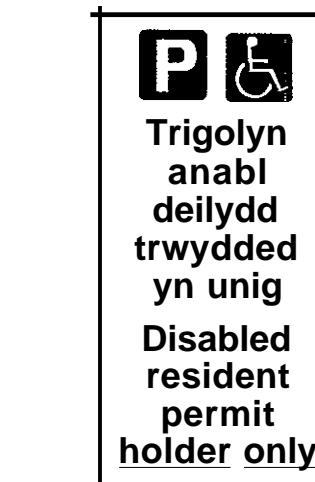

Sign No. W661 (Var)


Scheme Ref.	ANABL	x.height	20.0
Sign Ref.	1	SIGN FACE	
Letter colour	BLACK		
Border	BLACK	Height	500MM
Material	CLASS-1	Area	0.13SQ.M

POST(S) & FOUNDATIONS		Individual	
Mounting Height	2100mm	Bases	
Number	1	Base Width	300mm
		Base Depth	400mm
Length	3000mm	Base Vol. of/s	0.14 m³
Centres	N/Amm	Earth Cover	500mm
Illumination	No		100mm

Sign No. WI028.3

#### ROAD MARKING DETAIL

Footway

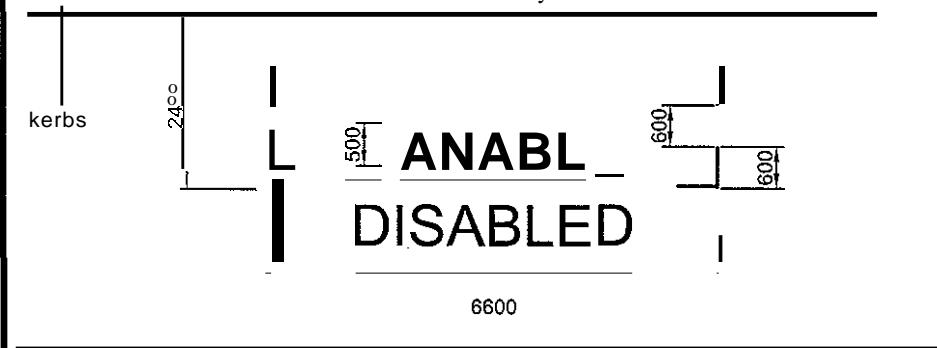

#### Notes:

Drawing not to scale.  
Sign to be erected at the back of the footway as marked on site.  
Mount height 2.1metres from footway to the bottom of sign plate.  
Posts to be cut flush with the top of the sign plate and capped.  
Parking bay to be marked at a width of 2.4 metres



© Hawlfraint y Goron. Cedwir pob hawl. Cyngor Bwrdeistref Sirol Conwy 100023380 2009

#### SIGN DETAIL



**Trigolyn  
anabl  
delydd  
trwydded  
yn unig  
Disabled  
resident  
permit  
holder only**

Sign No. W661 (Vor)


Scheme Ref.	ANABL	x-height	20.0
Sign Ref.	1	250MM	
Material	WHITE Border BLACK CLASS-1	Height 500MM Area 0.13SQ.M	

SOSRR& FOUNDATIONS	
Mounting Height	2100mm
Number	1
Bases	Individual Base Width 600mm 600mm
Length	3000mm
Centres	N/Amm
Base Depth	400mm
illumination	No
Base Vol. &/a	0.14 m³
Earth Cover	100mm

Sign No. WI028.3

Footway

ROAD MARKING DETAIL

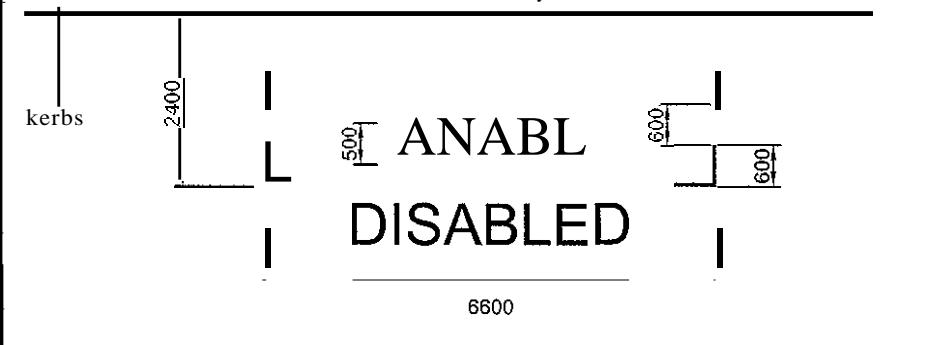

#### Notes: -

Drawing not to scale.

Sign to be erected at the back of the footway as marked on site.


Mount height 2.1metres from footway to the bottom of sign plate.

Posts to be cut flush with the top of the sign plate and capped.

Parking bay to be marked at a width of 2.4 metres

Gwasanaethau Isadeilledd  
Infrastructure Services  
The Heath, Penmaenmawr Road  
L1anfairfechan LL33 0PF

Rhif. L1uniad  
Drawing No. U30100111

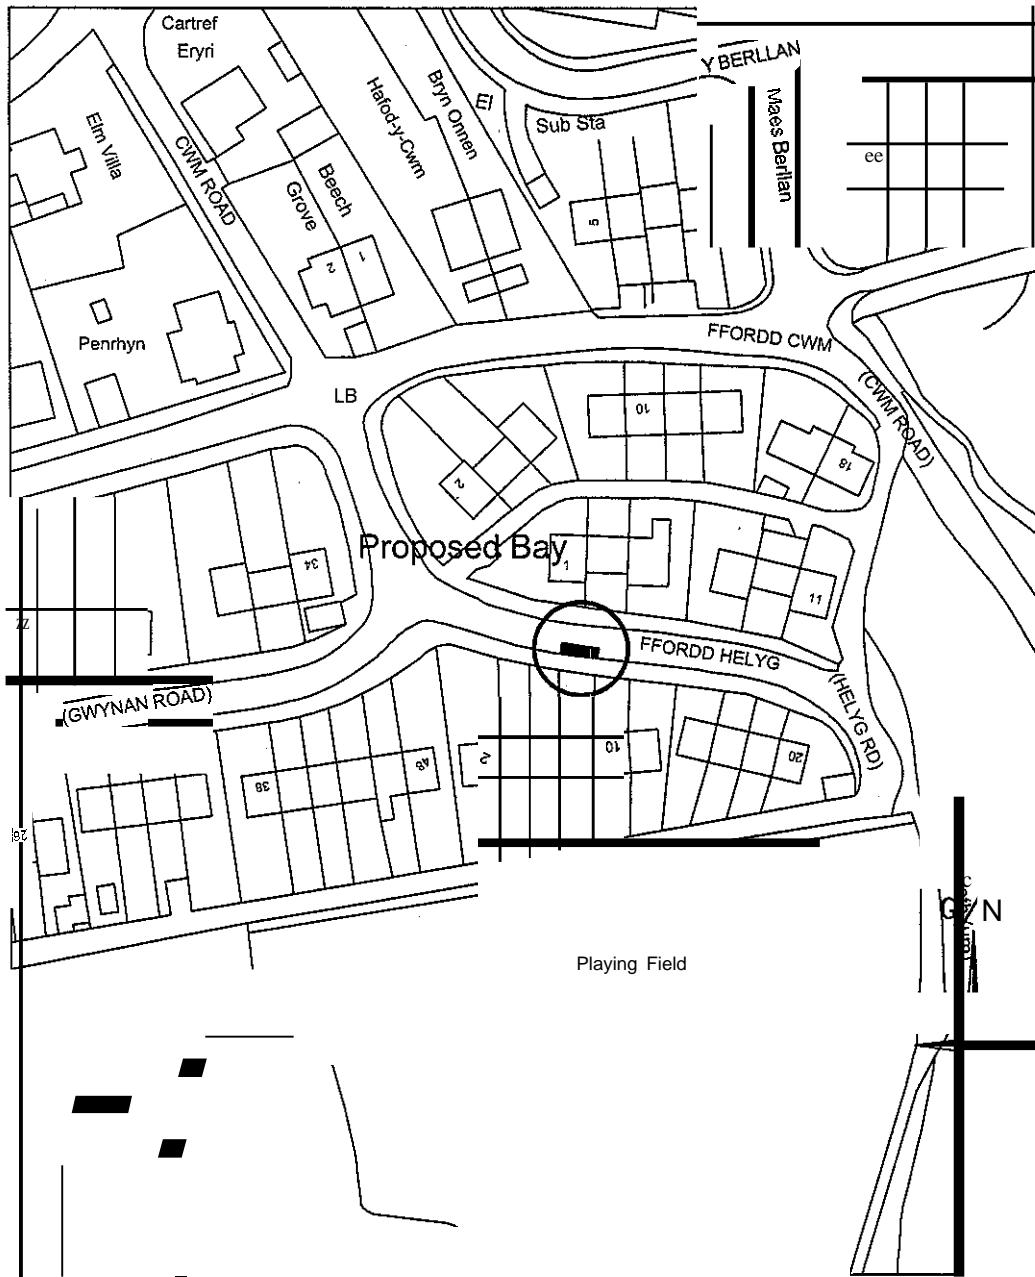

#### SIGN DETAIL



**Trigolyn  
anabl  
deiliyd  
trwydded  
yn unig  
Disabled  
resident  
permit  
holder only**

Sign No. W661 (Var)


Scheme Ref.	ANABL	x-height	20,0
Sign Rel.	1	SIGN FACE	
Letter colour	BLACK		
Border	BLACK	Height	500MM
Material	CLASS-1	Area	0.13SQ.M

POST(S) & FOUNDATIONS		Bases	individuAl
Mounting Height	2100mm	Bases	
Number	1	Base Width	600mm
		Base Depth	400mm
Length	3000mm	Base Vol.	0.14 m <sup>3</sup>
centres	N/Amm	Earth Cover	100mm
IlluminaUon	No		

Sign No. WI028.3


Footway

ROAD MARKING DETAIL

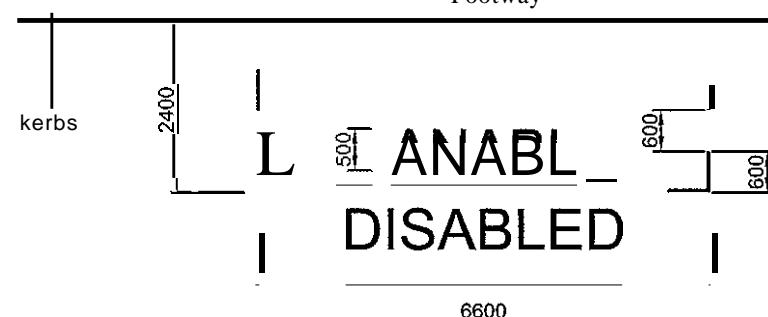

#### Notes: -

Drawing not to scale.  
Sign to be erected at the back of the footway as marked on site.  
Mount height 2.1metres from footway to the bottom of sign plate.  
Posts to be cut flush with the top of the sign plate and capped.  
Parking bay to be marked at a width of 2.4 metres

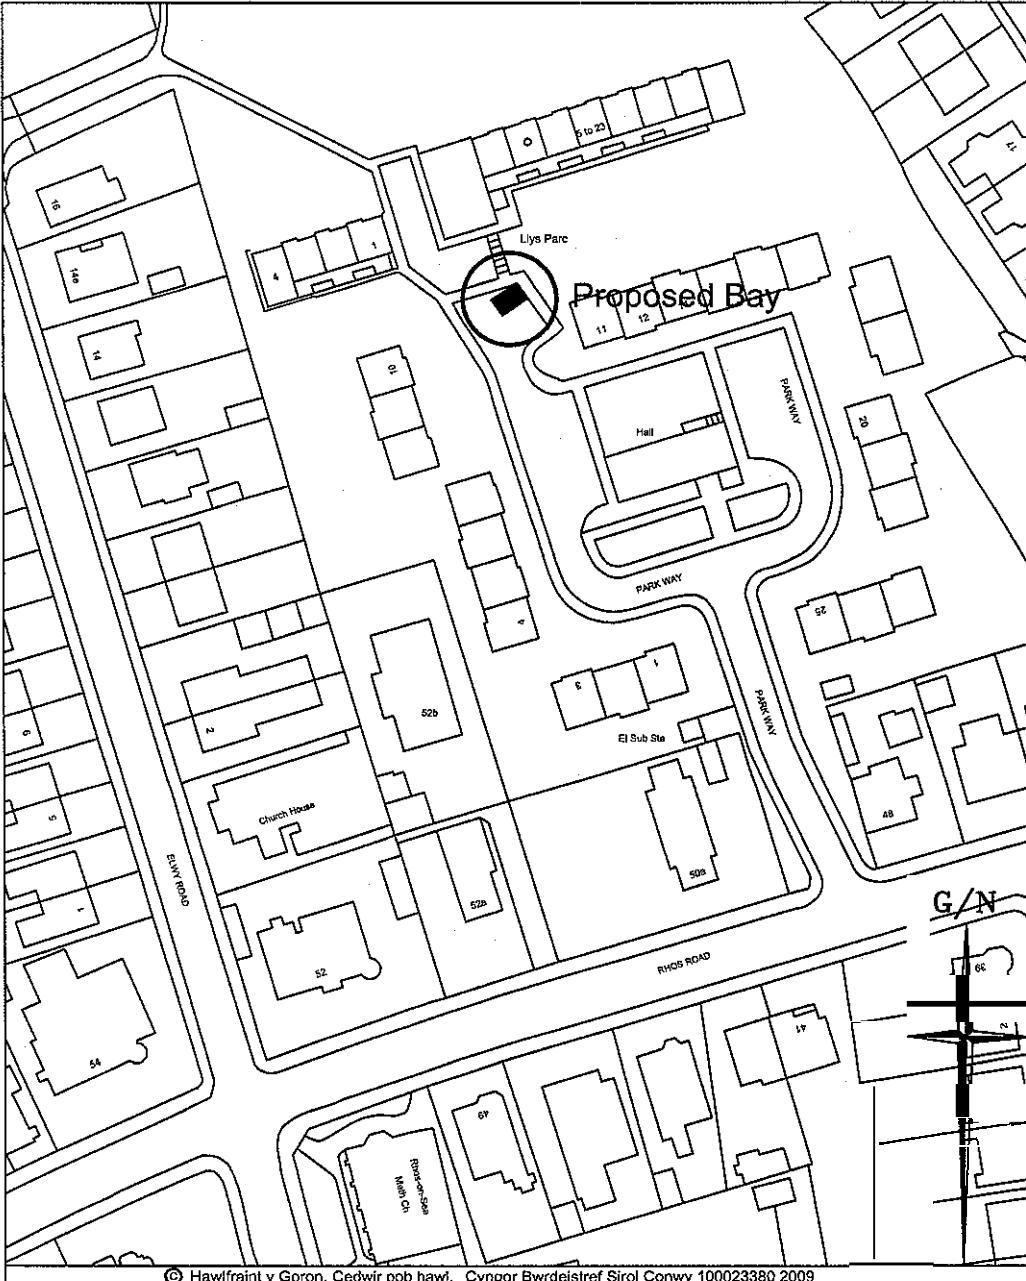

© Hawlfraint y Goron, Cedwir pob hawl, Cyngor Bwrdeistref Sirol Conwy 100023380 2009

#### SIGN DETAIL



**Trigolyn  
anabl  
dileydd  
trwydded  
yn unig  
Disabled  
resident  
permit  
holder only**

Diag No. W661 (Var)

Scheme Ref.	ANABL	x-height	20.0
Sign Ref.	1	Area	
Border	BLACK	Height	500MM

Material CLASS-1


Area 0.13SQ.M

#### POST(S) & FOUNDATIONS

Mounting Height	2100mm	Bases	Individual
Number	1	Base Width	600mm
		Base Depth	400mm
Length	3000mm	Base Vol, c/s	0.14 m <sup>3</sup>
Centres	N/Amm	Earth Cover	100mm
Illumination	No		

Diag No. WI02B.3

#### ROAD MARKING DETAIL

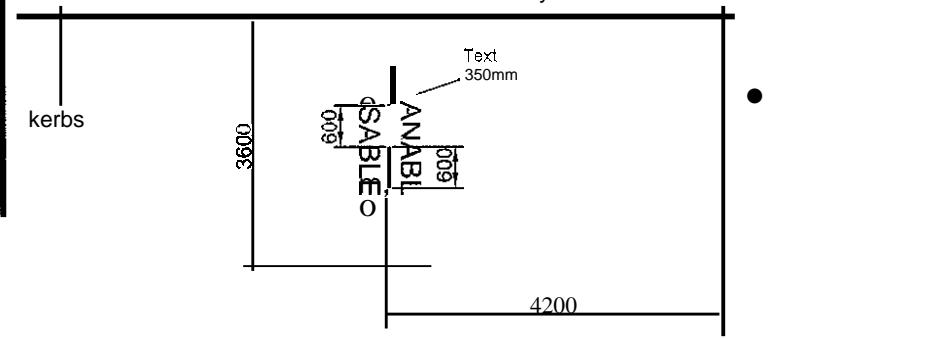

#### Notes: --

Drawing not to scale.

Sign to be erected at the back of the footway at the end of the bay as marked on site.


Mount height 2.1metres from footway to the bottom of sign plate.

Posts to be cut flush with the top of the sign plate and capped.

Parking bay to be marked at a width of 2.4 metres



#### SIGN DETAIL

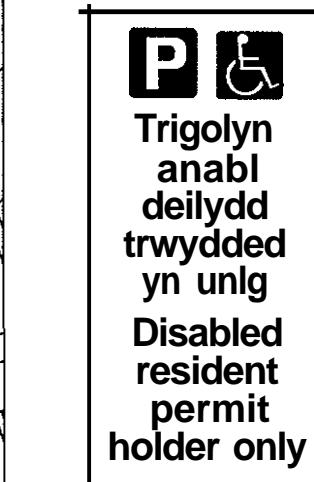


Sign No. W661 (Var)

Scheme Ref.	ANABL	x-height	20.0
Sign Ref.	-	FACE	
Material	WHITE	Height	500MM
Border	BLACK	Area	0.13SQ.M

POST(S) e FOUNDATIONS		Individual	
Mounting Height	2100mm	Bases	
Number	1	Base Width,	600mm
Length	3000mm	Base Depth	400mm
Centres	NAmm	Base Vol. o/b	0.14 m <sup>3</sup>
illumination	No	Earth Cover	100mm


Sign No. W1028.3

#### ROAD MARKING DETAIL

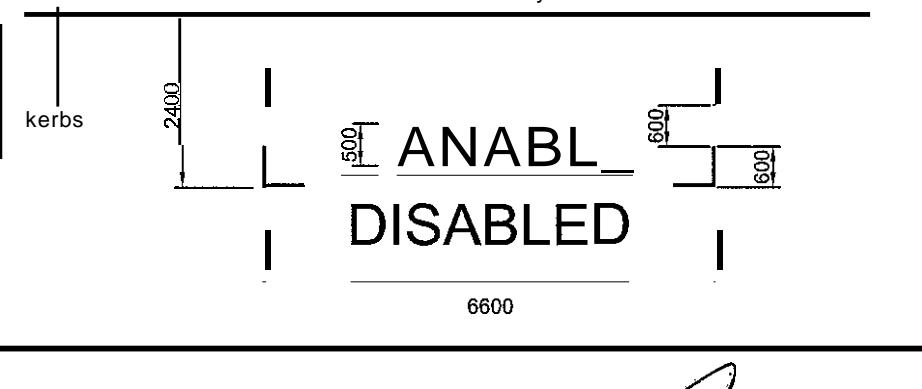

#### Notes:-

Drawing not to scale.  
Sign to be erected at the back of the footway as marked on site.  
Mount height 2.1metres from footway to the bottom of sign plate.  
Posts to be cut llush with the top of the sign plate and capped.  
Parking bay to be marked at a width al 2.4 metres

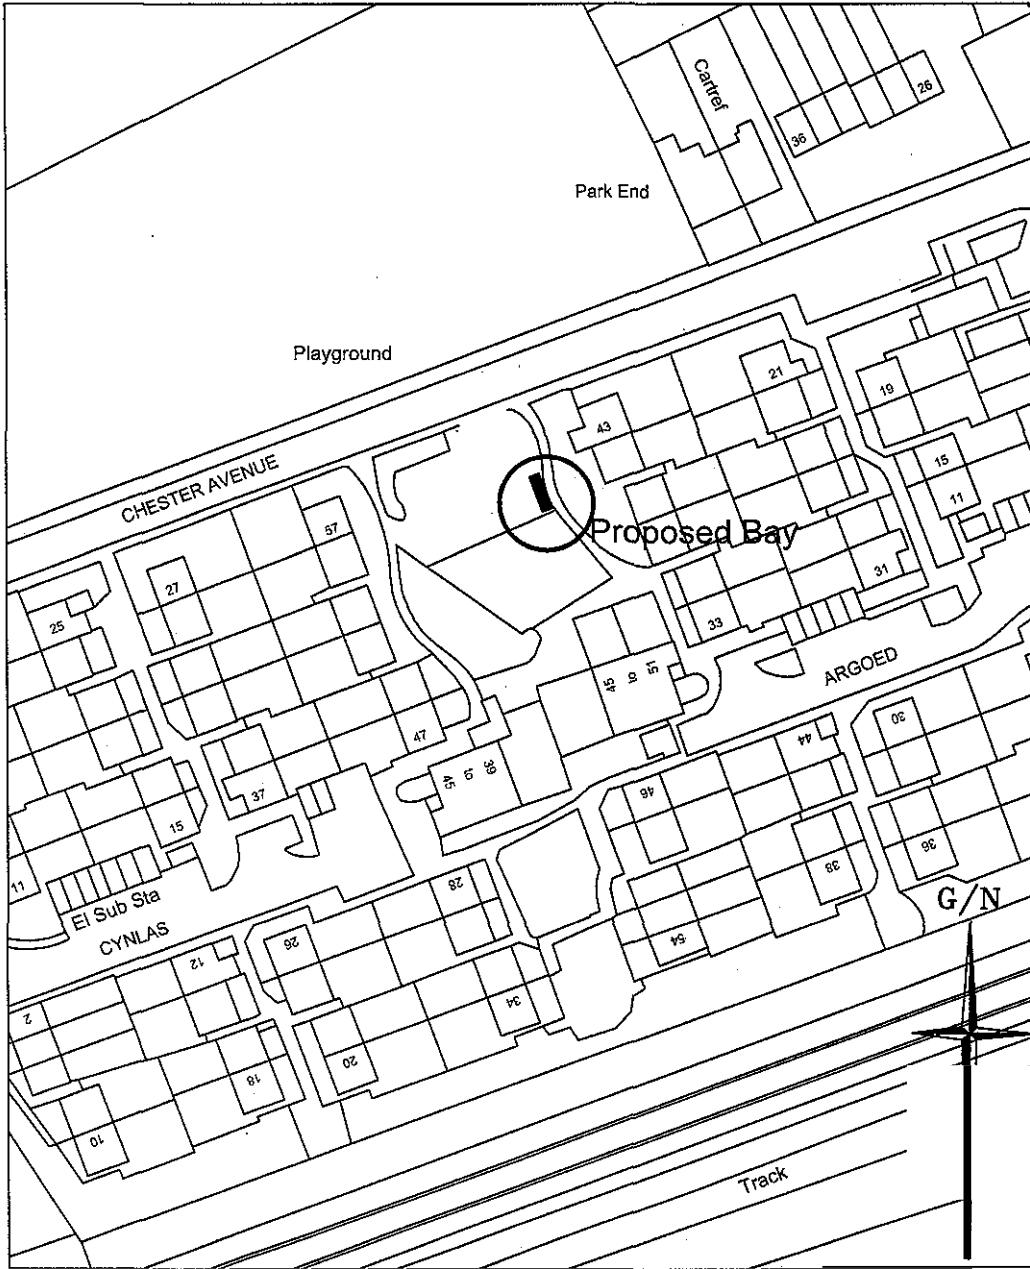

#### SIGN DETAIL



**Trigolyn  
anabl  
delydd  
trwydded  
yn unig  
Disabled  
resident  
permit  
holder only**

Sign No. W661 (Vor)


Scheme Ref.	ANABL	x.height	20.0
Sign_Ref.	,--	Height	500MM
Letter colour	BLACK	Area	0.13SQ.M
Background	WHITE		
Border	BLACK	Height	500MM
Material	CLASS-1	Area	0.13SQ.M

POST(S) & FOUNDATIONS		Bases	Individual
Mounting Height	2100mm	Bases	
Number	1	Base Width	800mm
length	3000mm	Base Depth	400mm
Centres	114mm	Base Vol. c/a	0.14 m³
Illumination	No	Earth Cover	100mm

Sign No. W1D28.3

Footway

ROAD MARKING DETAIL

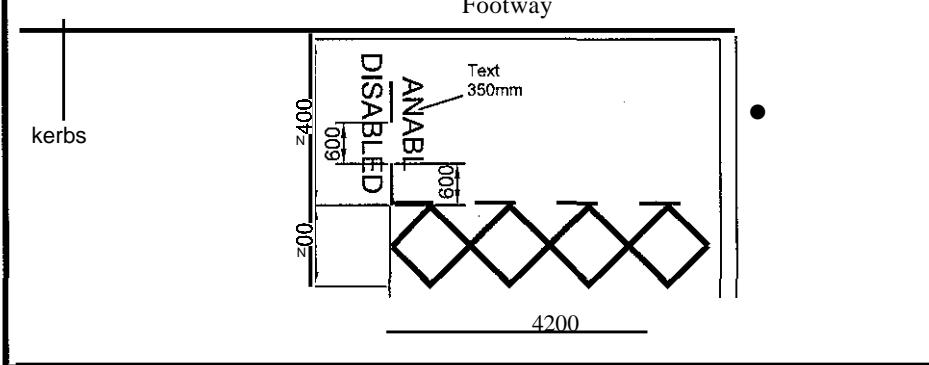

Notes: -

Drawing not to scale.


Sign to be erected on the footway at the end of the bay as marked on site.

Mount height 2.1metres from footway to the bottom of sign plate.

Posts to be cut flush with the top of the sign plate and capped.

Parking bay to be marked at a width of 2.4 metres

© Hawlfraint y Goron, Cedwir pob hawl! Cyngor Bwrdeistref Sirol Conwy 100023380 2009

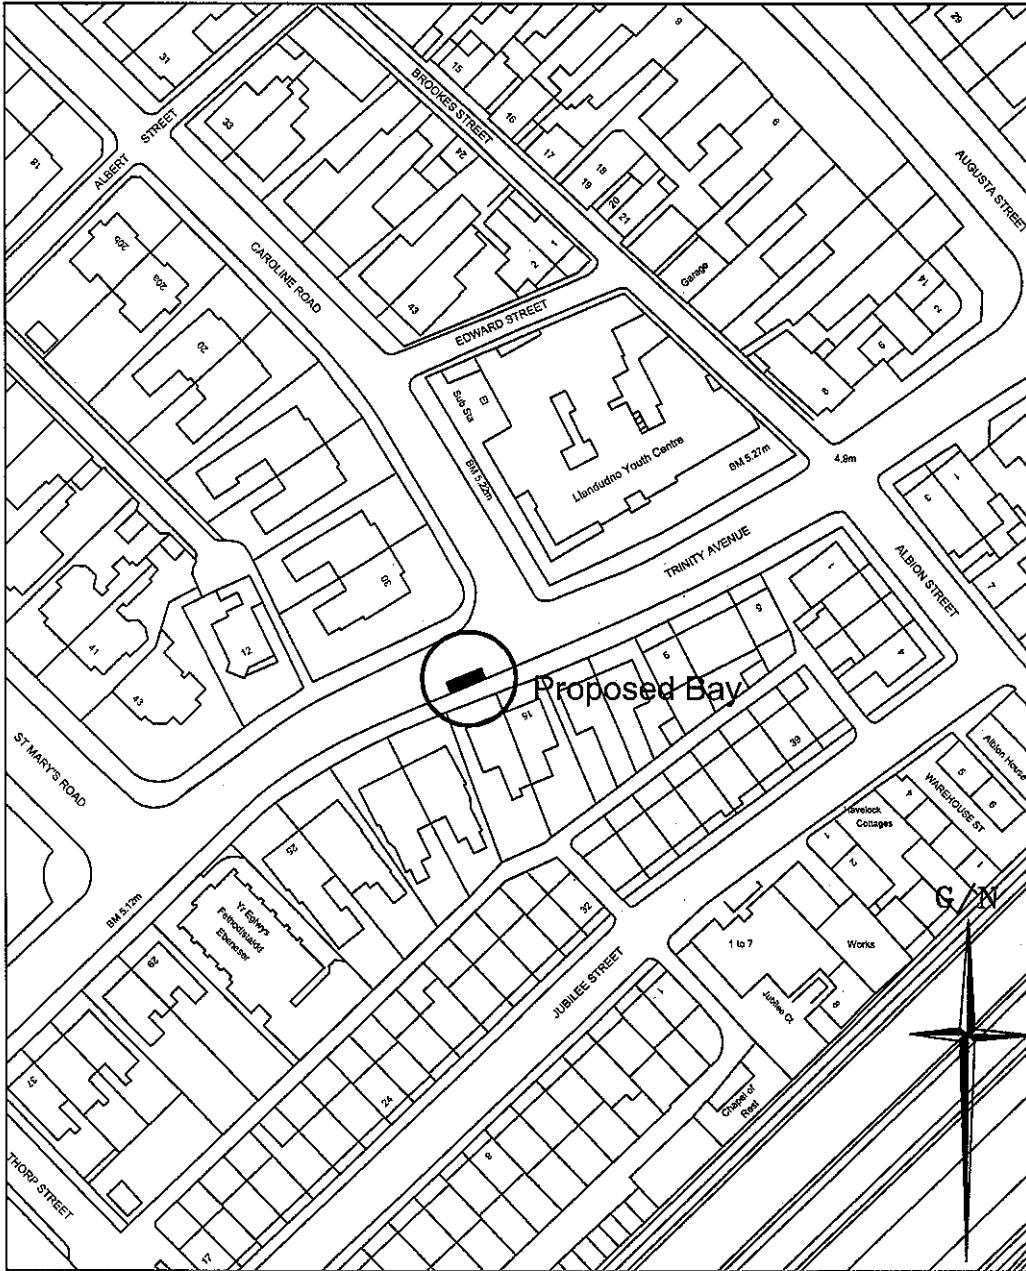

© Hawlfraint y eorcn. Cedwir pob hawl. Cyngor Bwrdeistref sirol Conwy 100023380 2009

#### SIGN DETAIL



**Trigolyn  
anabl  
delydd  
trwydded  
yn unig  
Disabled  
resident  
permit  
holder only**

Sign No. W661 (Vor)


Scheme Ref.	ANABL	x-height	20.0
Sign Ref.	1	Height	200MM
Background	BLACK	Width	500MM
Border	BLACK	Height	500MM
Material	CLASS-1	Area	0.13SQ.M

POST(S) FOUNDATIONS		Bases	
Mounting Height	2100mm	Bases	Individual
Number	1	Base Width	600mm
Size		Base Length	600mm
Length	5000mm	Base Depth	400mm
Centres	N/Amm	Base Vol. 010	0.14 m³
Illumination	No	Earth Cover	100mm

Sign No. W1028.3

Footway


ROAD MARKING DETAIL

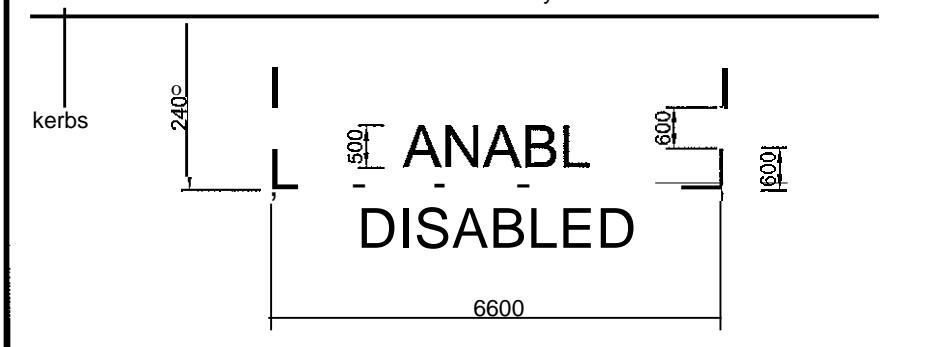

Notes: -


Drawing not to scale.

Sign to be erected at the back of the footway as marked on site.  
Mount height 2.1metres from footway to the bottom of sign plate.  
Posts to be cut flush with the top of the sign plate and capped.  
Parking bay to be marked at a width of 2.4 metres

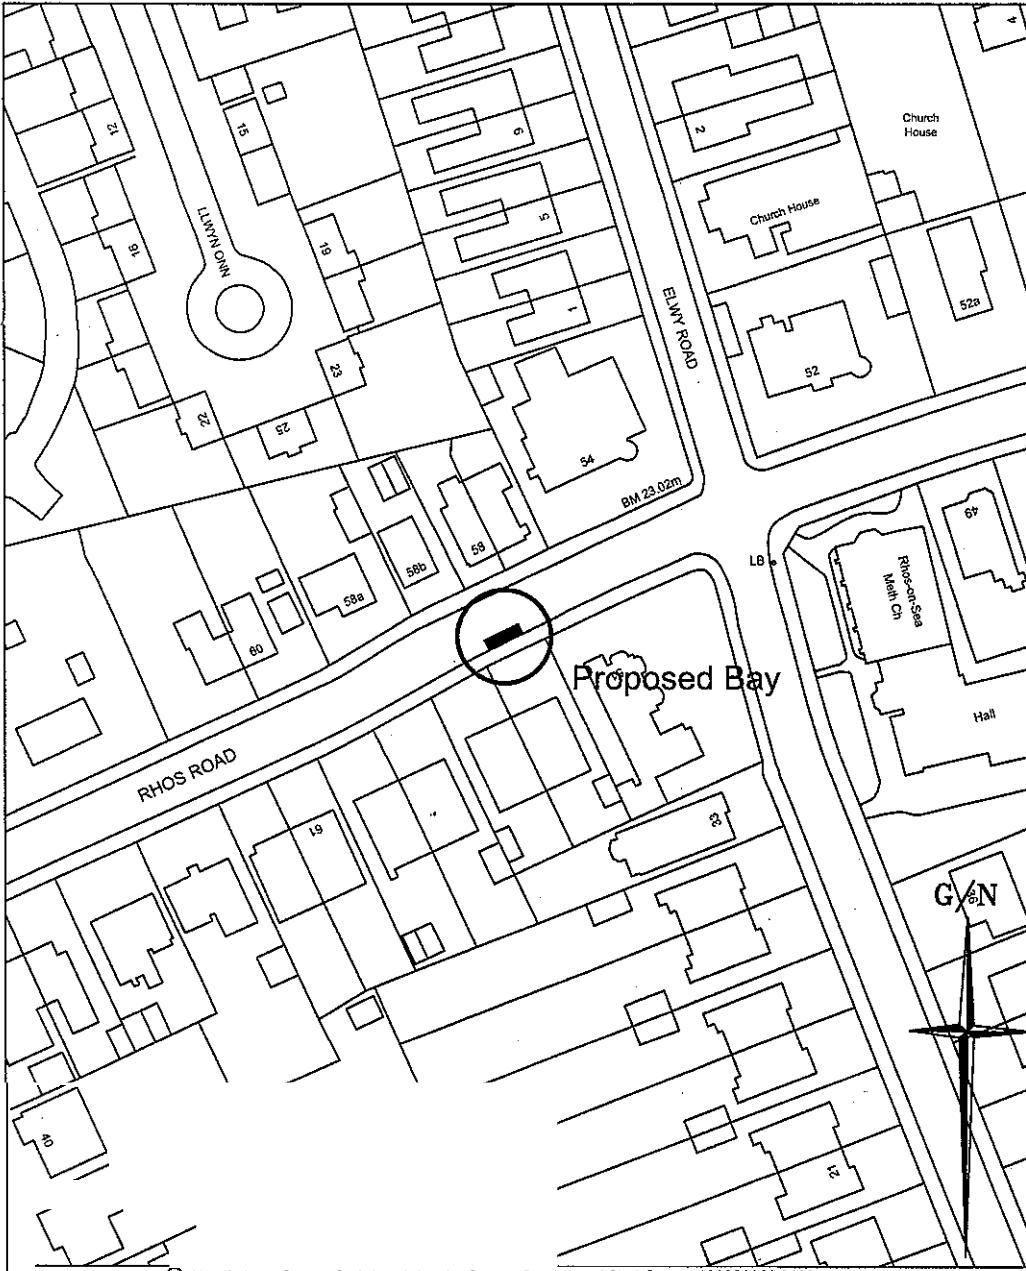

© Hawlfraint y Goron. Cedwir pob hawl. Cyngor Bwrdeistref Sirol Conwy 100023380 2009

#### SIGN DETAIL

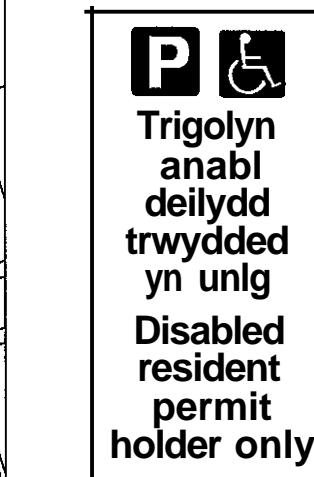

Sign No. W661 (Var)


Scheme Ref.	ANABL	x-height	20.0
Sign Ref	1	Sign Face	
Letter colour	BLACK	Height	500MM
Border	BLACK	Area	0.13SQ.M

POST(S) & FOUNDATIONS		Bases	Individual
Mounting Height	2100mm	Base Width	600mm
Number	1	Base Depth	400mm
Size		Base Vol. of a	0.14 m3
Length	3000mm	Earth Cover	100mm
Centres	NI1Amm		
Illumination	No		

Sign No. W1028.3


Footway

ROAD MARKING DETAIL

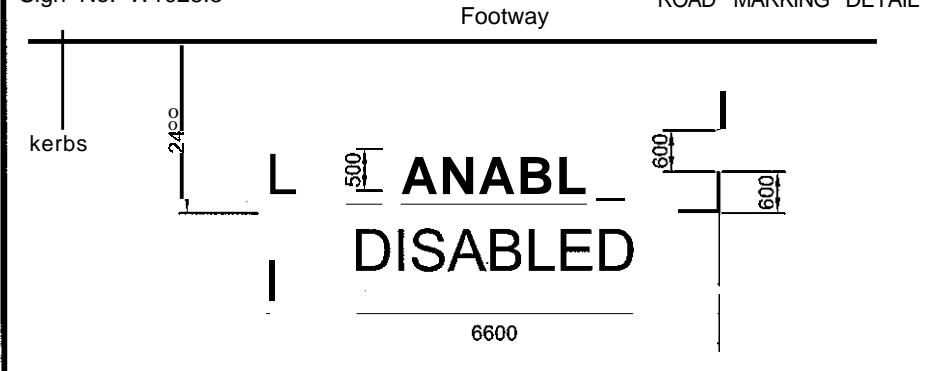


Notes: -

Drawing not to scale.  
Sign to be erected at the back of the footway as marked on site.  
Mount height 2.1metres from footway to the bottom of sign plate.  
Posts to be cut flush with the top of the sign plate and capped.  
Parking bay to be marked at a width of 2.4 metres

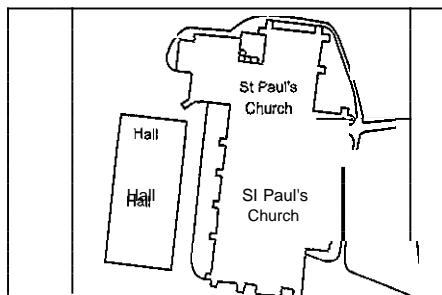

4.6m BM 5.24m

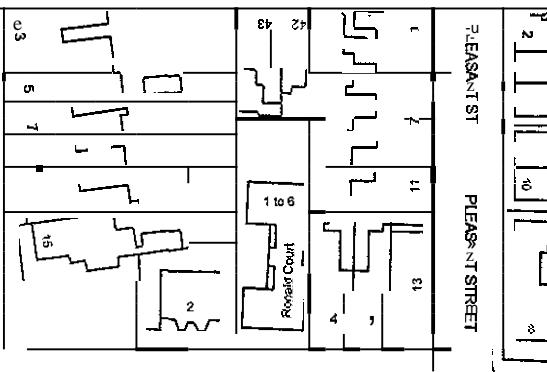

#### SIGN DETAIL



Trigolyn  
anabl  
deiliyd  
trwydded  
yn unig  
Disabled  
resident  
permit  
holder only

Sign No. W661 (Var)

Scheme Ref.	ANABL
Sl n Ref.	I
ee round	BLACK
Border	WHITE
Material	CLAS.1

X-ner hi  
WYNEB OF




Width 250MM

Height 500MM

Area 0.13SQ.M

#### POST S & FOUNDATIONS


Mounting Height Number	2100mm	Bases	Individual
Size	76.1x4CHS	Base Length	600mm
Length	3000mm	Base Depth	400mm
Centres	NIAmM	Base Vol. ola	0.14 m3
illumination	No	Earth Cover	100mm

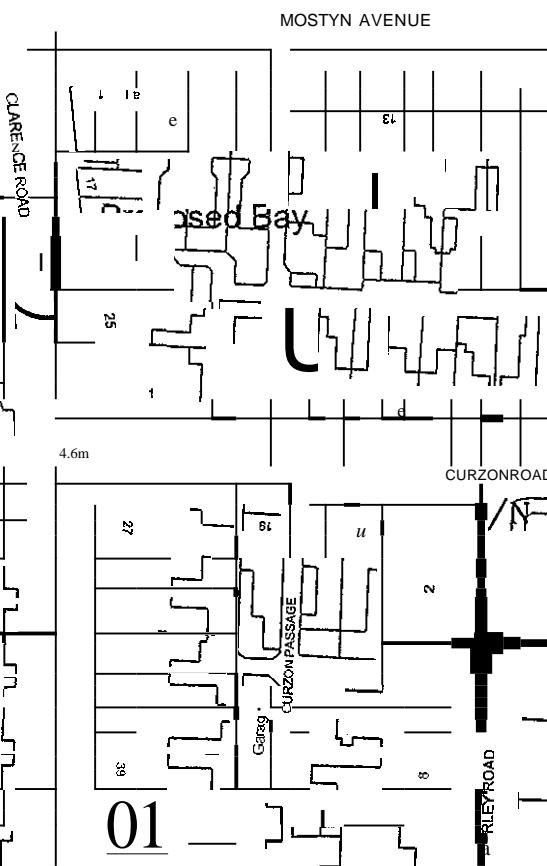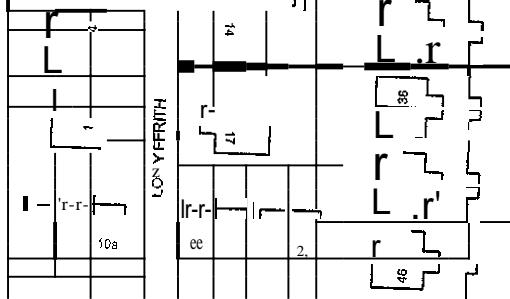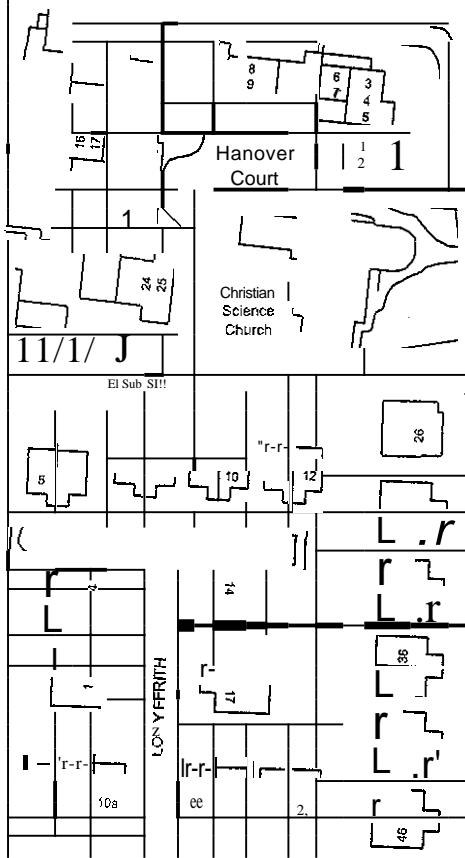

Sign No. W1028.3

Faatwoy

#### ROAD MARKING DETAIL

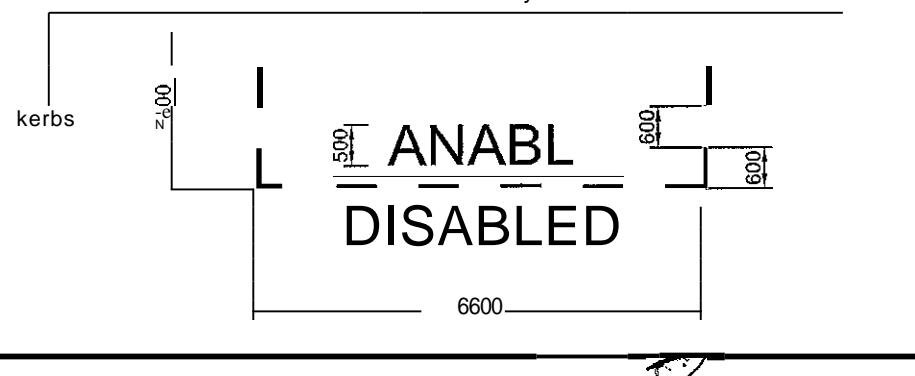

#### Notes:

- Drawing not to scale.  
Sign to be erected at the back of the footway as marked site.  
Mount height 2.1metres from footway to the bottom of sign plate.  
Posts to be cut flush with the top of the sign plate and a lead.  
Parking bay to be marked at a width of 2.4 metres

© Hawlfraint y ocrwn. Cedwir pob hawl. Cyngor Bwrdeistref Sirol Conwy 100023380 2009




Designated Residential Disabled Parking Bay. 23 Clarence Road, Liandudno

Gwasanaethau Isadeiledd  
Infrastructure Services  
The Heath, Penmaenmawr Road  
Llanfairfechan LL33 OPF

Rhif. L1uniad  
Drawing No.

U30/00/28

4807

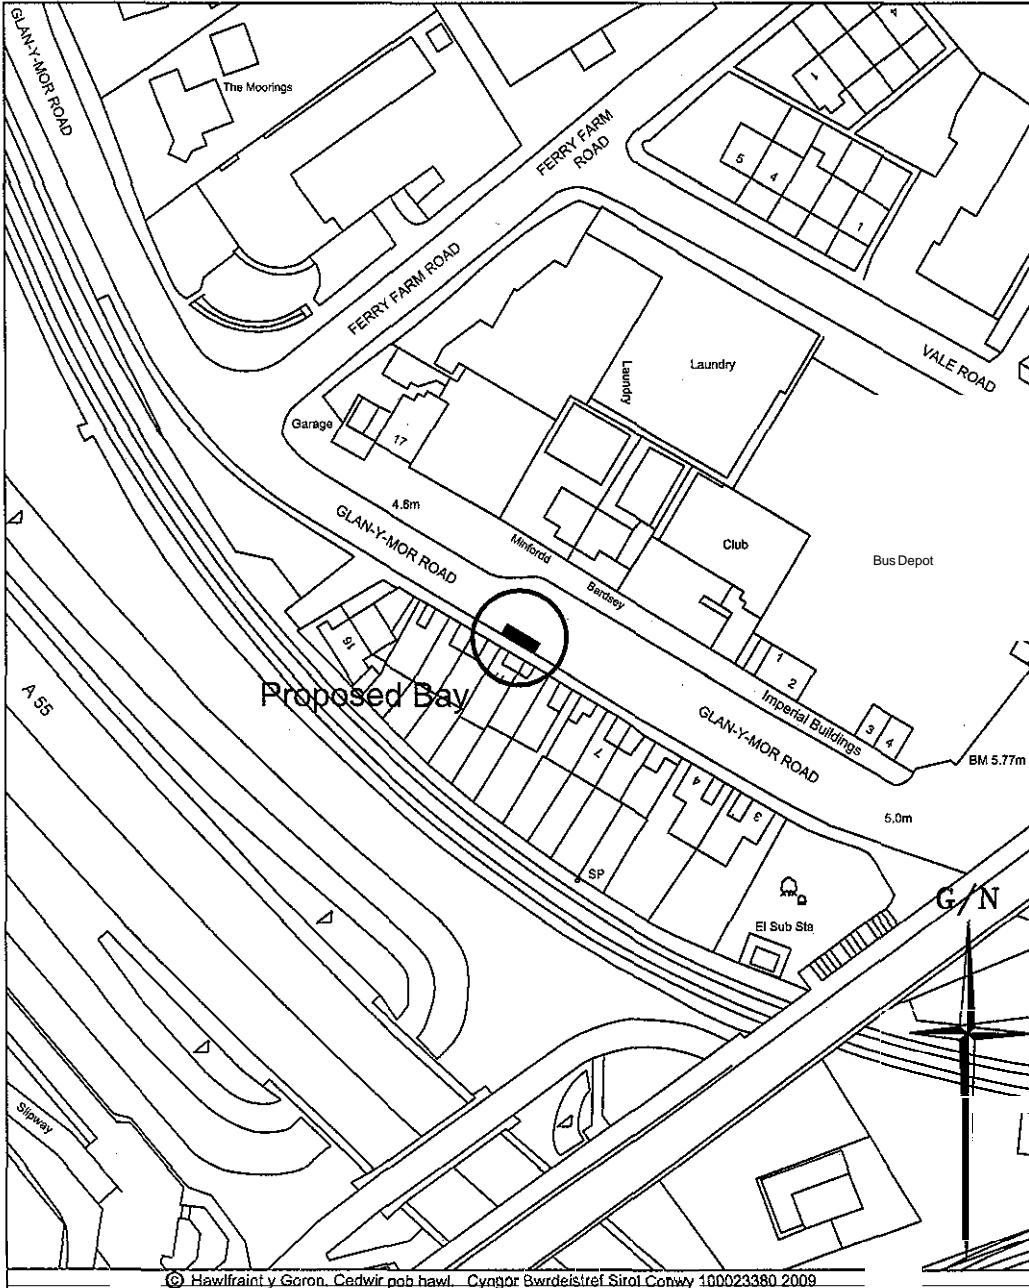

© Hawlfraint y Goron. Cedwir pob hawl. Cyngor Bwrdeistref Sirol Conwy 100023380 2009



Designated Residential Disabled Parking Bay, 11 Glan-y-Mor Road, L1andudno

#### SIGN DETAIL



**Trigolyn  
anabl  
delydd  
trwydded  
yn unig  
Disabled  
resident  
permit  
holder only**

Sign No. W661 (Var)


Scheme Ref.	ANABL
Sign Ref.	1
	x-height 20.0
Background	
Border	BLACK
Material	CLASS-1
Height Area	500MM 0.13SQ.M

POST(S) & FOUNDATIONS	
Mounting Height	2100mm
Number	1
Bases	Individual
Base Width	600mm
Length	3000mm
Centres	N/Amm
Base Depth	400mm
Illumination	No
Base Vol.0/a	0.14 m³
Earth Cover	100mm

Sign No. W1028.3

Footway

ROAD MARKING DETAIL

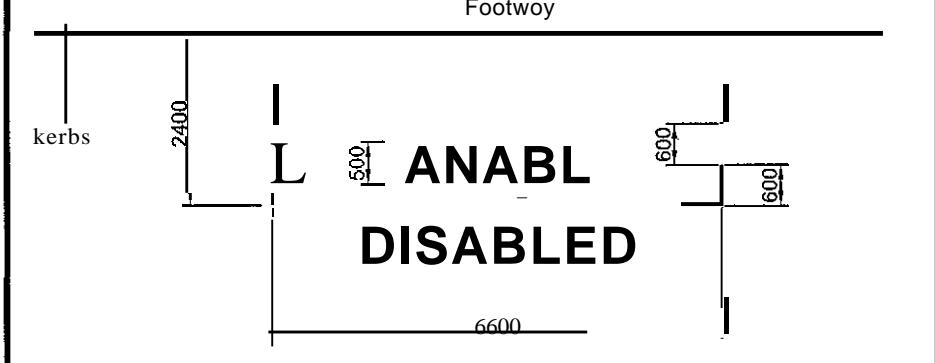

#### Notes: —


Drawing not to scale.  
Sign to be erected at the back of the footway as marked on site.  
Mount height 2.1metres from footway to the bottom of sign plate.  
Posts to be cut flush with the top of the sign plate and capped.  
Parking bay to be marked at a width of 2.4 metres

2028

Gwasanaethau Isadeiledd  
Infrastructure Services  
The Heath, Penmaenmawr Road  
L1anfairfechan LL33 OPF


Rhif. L1uniad  
Drawing No.

U30/00/31

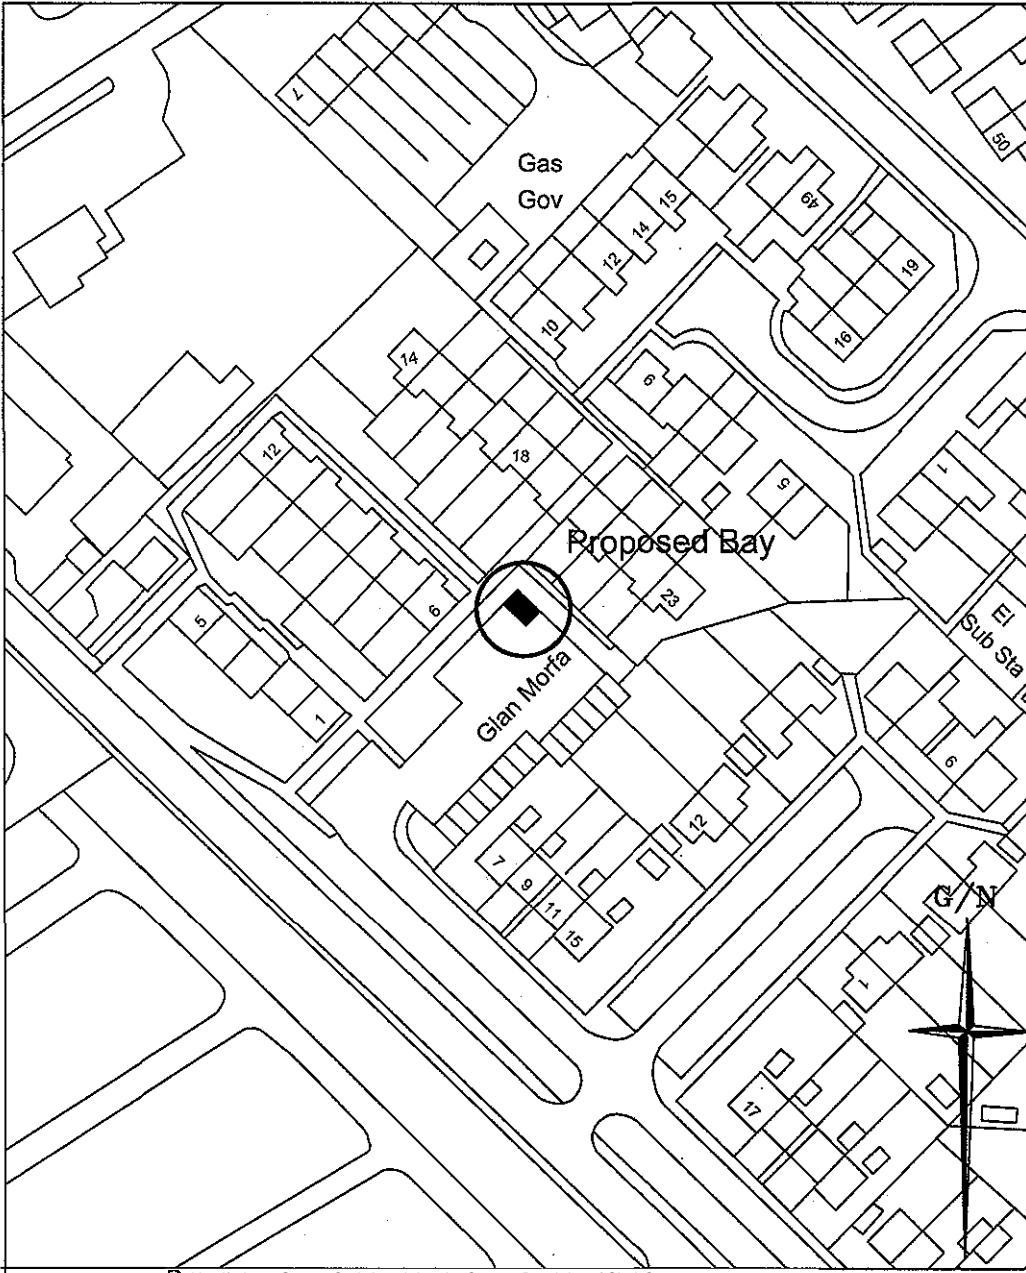

Hawlfraint y Goron. Cedwir pob hawl. Cyngor Bwrdeistref Sirol Conwy 1000233802009

#### SIGN DETAIL

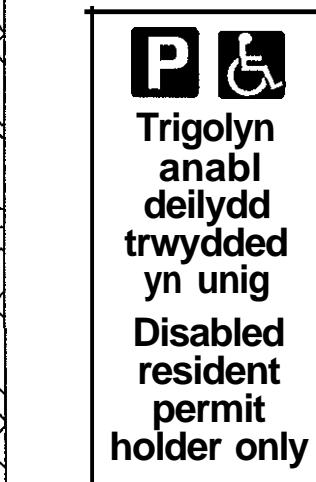

Diag No. W661 (vor)


Scheme Ref.	ANABL	x-height	20.0
Sign Ref.	-	Face	
Colour	WHITE	Height	500MM
Background	WHITE	Area	0.13SQ.M
Border	BLACK		
Material	CLASS-1		

PDST(S) & FOUNDATIONS		Individual
Mounting Height	2100mm	
Number	1	Bases
Size		Base Width
Length	3000mm	Base Length
Centres	N/Amm	Base Depth
Illumination	No	Base Vol. o/a
		Earth Cover
		100mm

Diag No. W1028.3

Verge


ROAD MARKING DETAIL

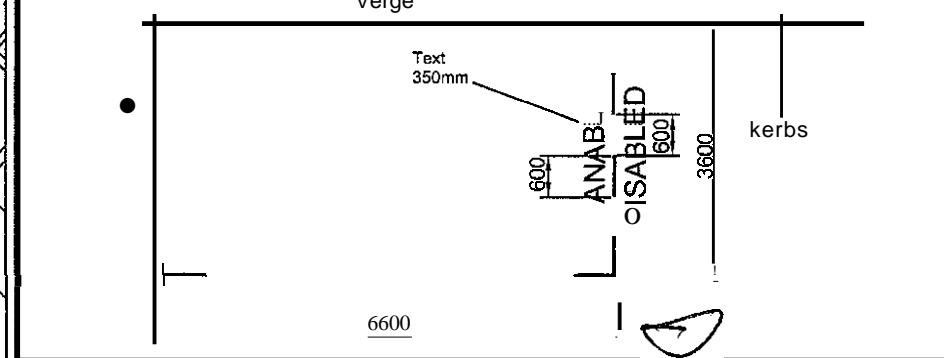


#### Notes:-

Drawing not to scale.  
Sign to be erected on the grass verge at the end of the bay as marked on site.  
Mount height 2.1metres from footway to the bottom of sign plate.  
Posts to be cut flush with the top of the sign plate and capped.  
Parking bay to be marked at a width of 2.4 x 6.6 metres with additional 1.2 metre hatched area

29841

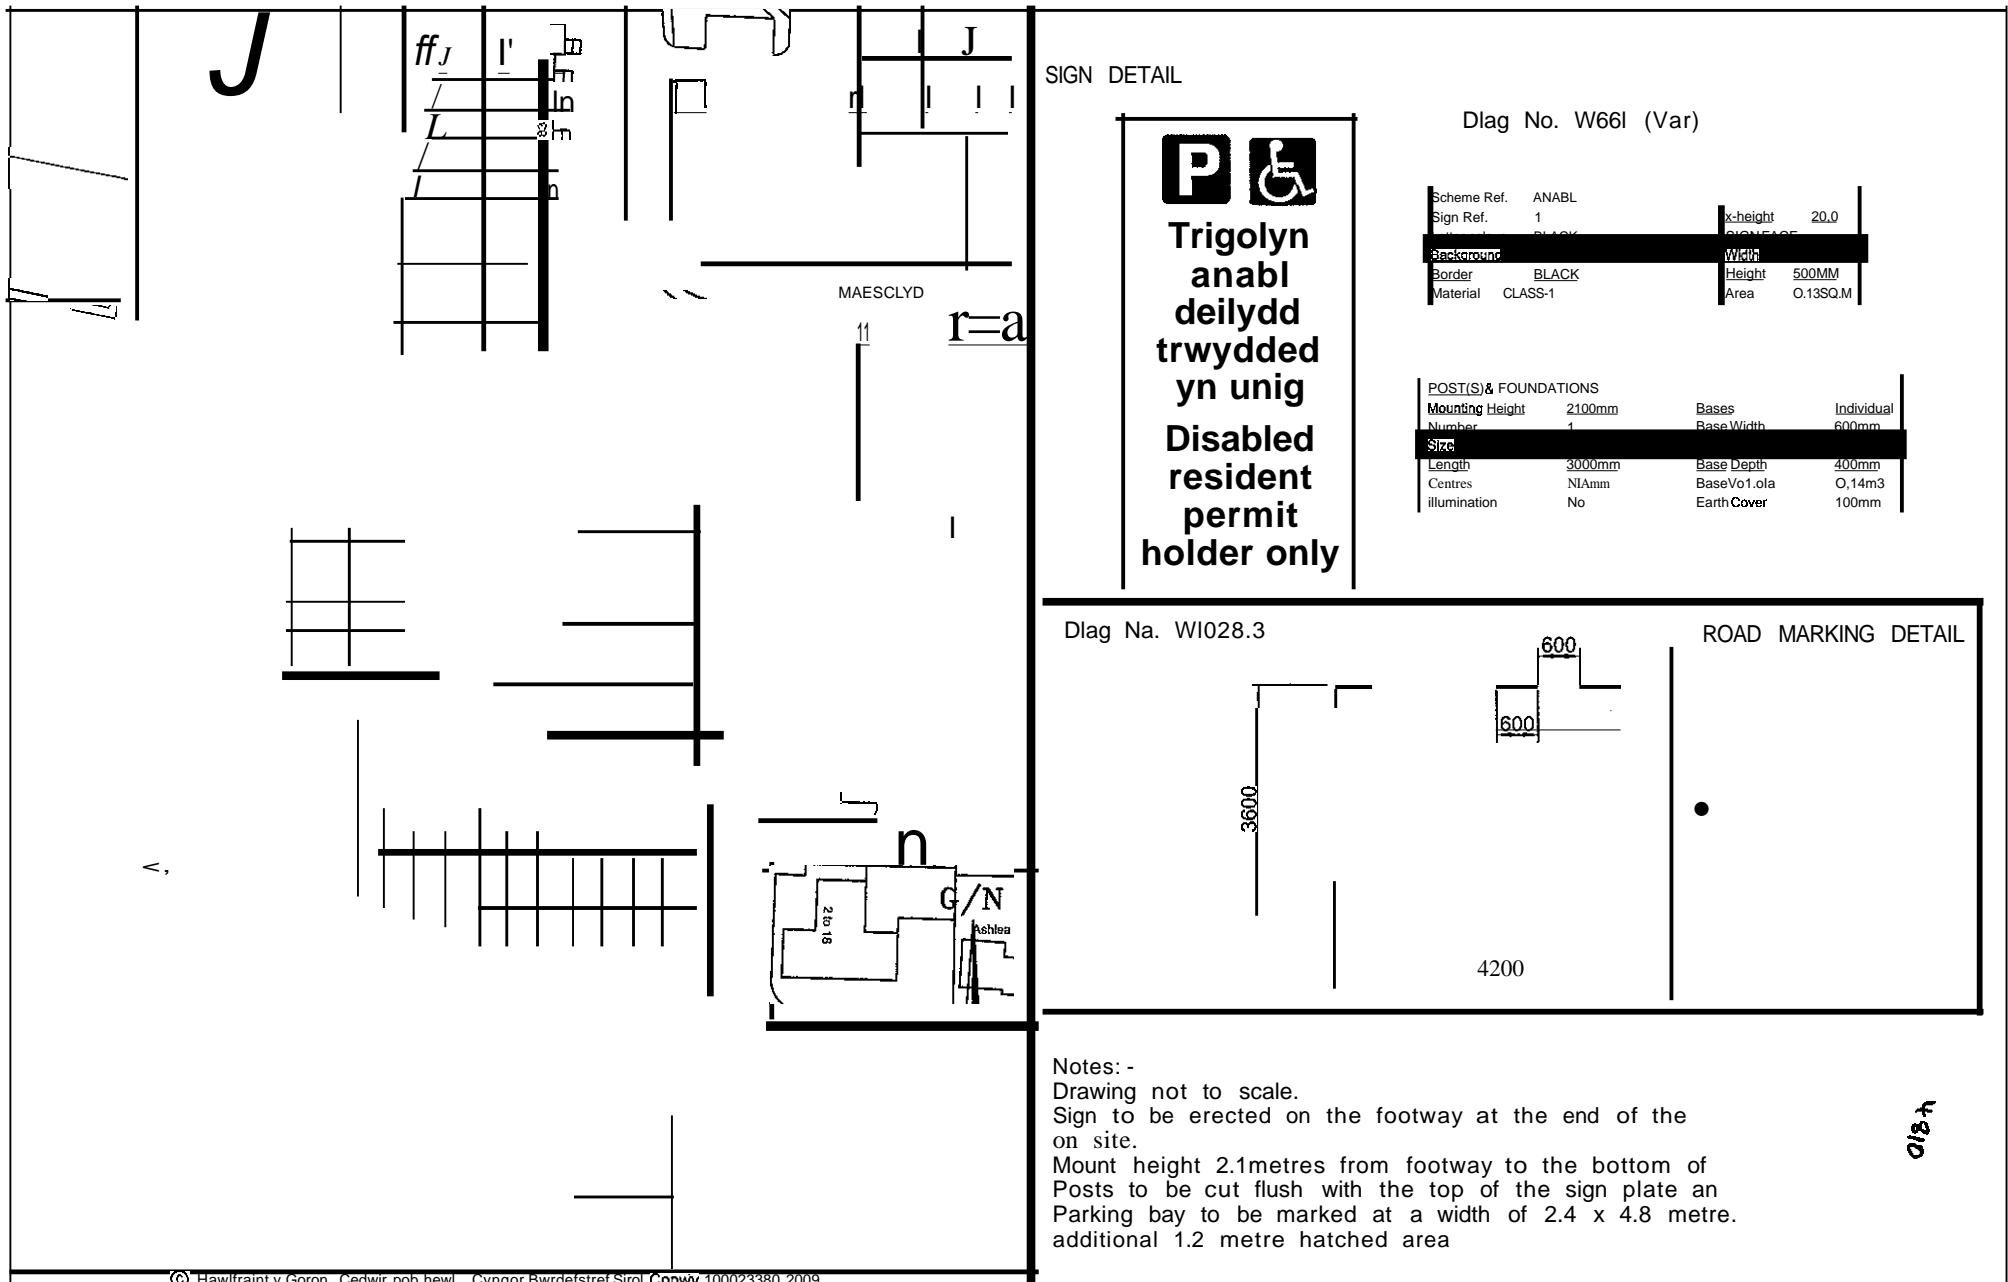

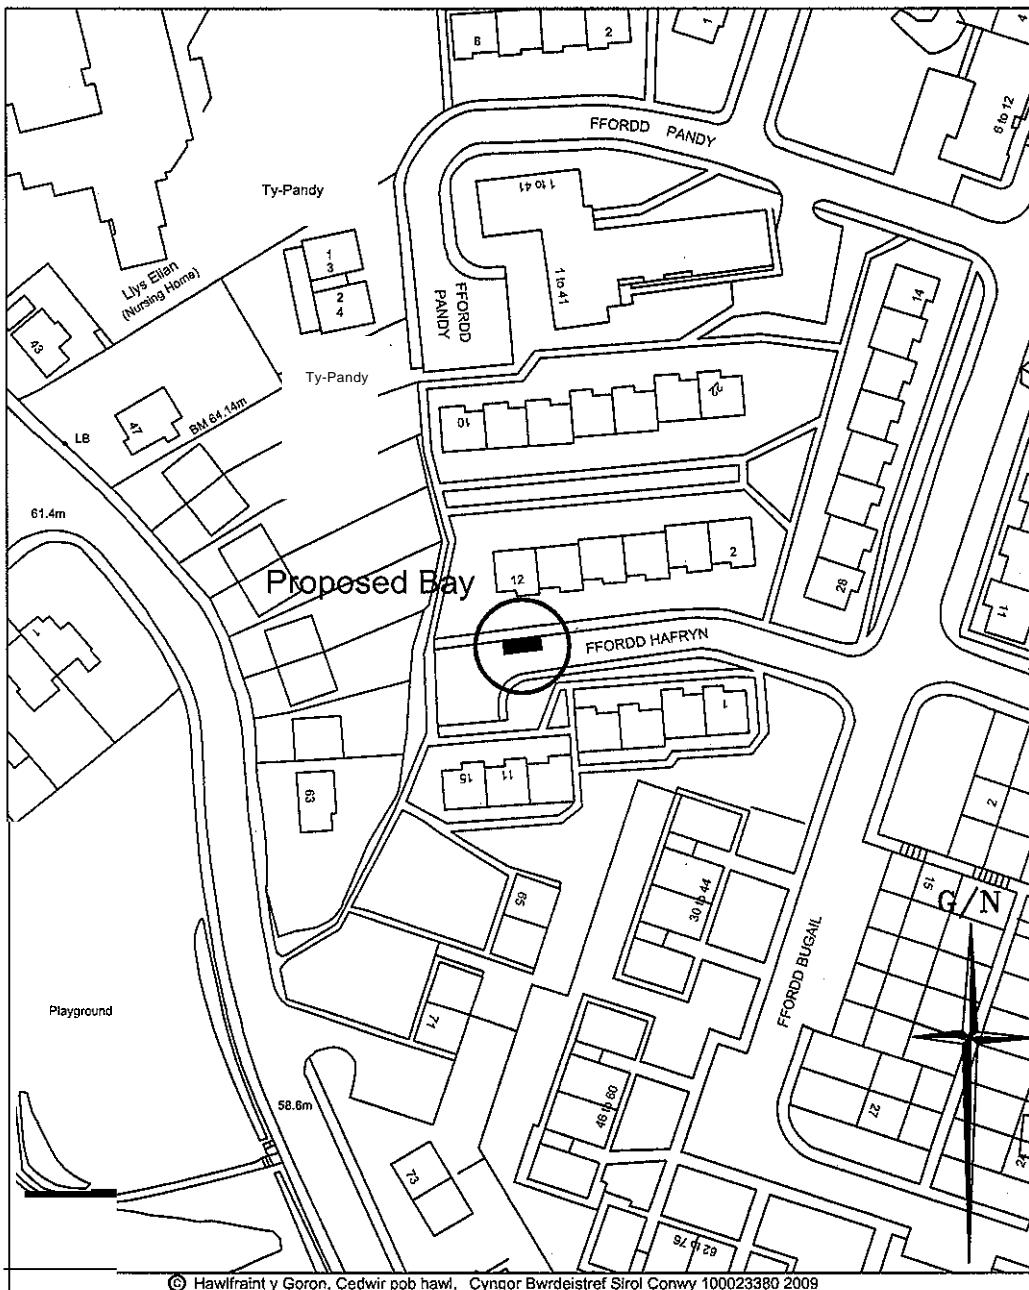

#### SIGN DETAIL



**Trigolyn  
anabl  
delydd  
trwydded  
yn unig  
Disabled  
resident  
permit  
holder only**

Diag No. W661 (Var)

Scheme Ref.	<b>ANABL</b>	x-height	20.0
Sign Ref.	- - -	SIGN FACE	
Border Material	<b>BLACK</b>	Height	SOQMM
	CLASS-1	Area	0.13SQ.M

#### POST(S) & FOUNDATIONS


Mounting Height	21001010	Bases	Individual
Number	1	Base Width	600mm
		Base Length	600mm
Length	30001010	Base Depth	4001010
Centres	N/Amm	Base Vol. o/a	0.14 m³
Illumination	No	Earth Cover	100mm

Diag No. W1028.3

Footway

ROAD MARKING DETAIL

**ANABL**  
**DISABLED**

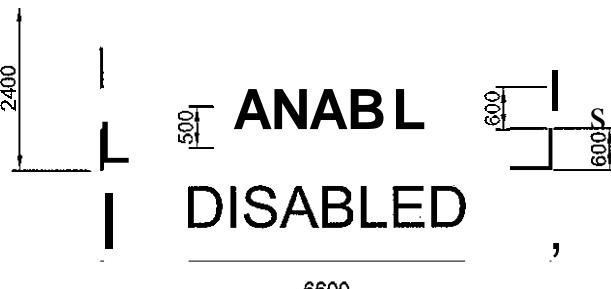

#### Notes: -


Drawing not to scale.

Sign to be erected at the back of the footway as marked on site.  
Mount height 2.1metres from footway to the bottom of sign plate.  
Posts to be cut flush with the top of the sign plate and capped.  
Parking bay to be marked at a width of 2.4 metres

14/8/11

Gwasanaethau Isadeilledd  
Infrastructure Services  
The Heath, Penmaenmawr Road  
Llanfairfechan LL33 OPF

Rhif. L1uniad  
Drawing No. U30/00/34

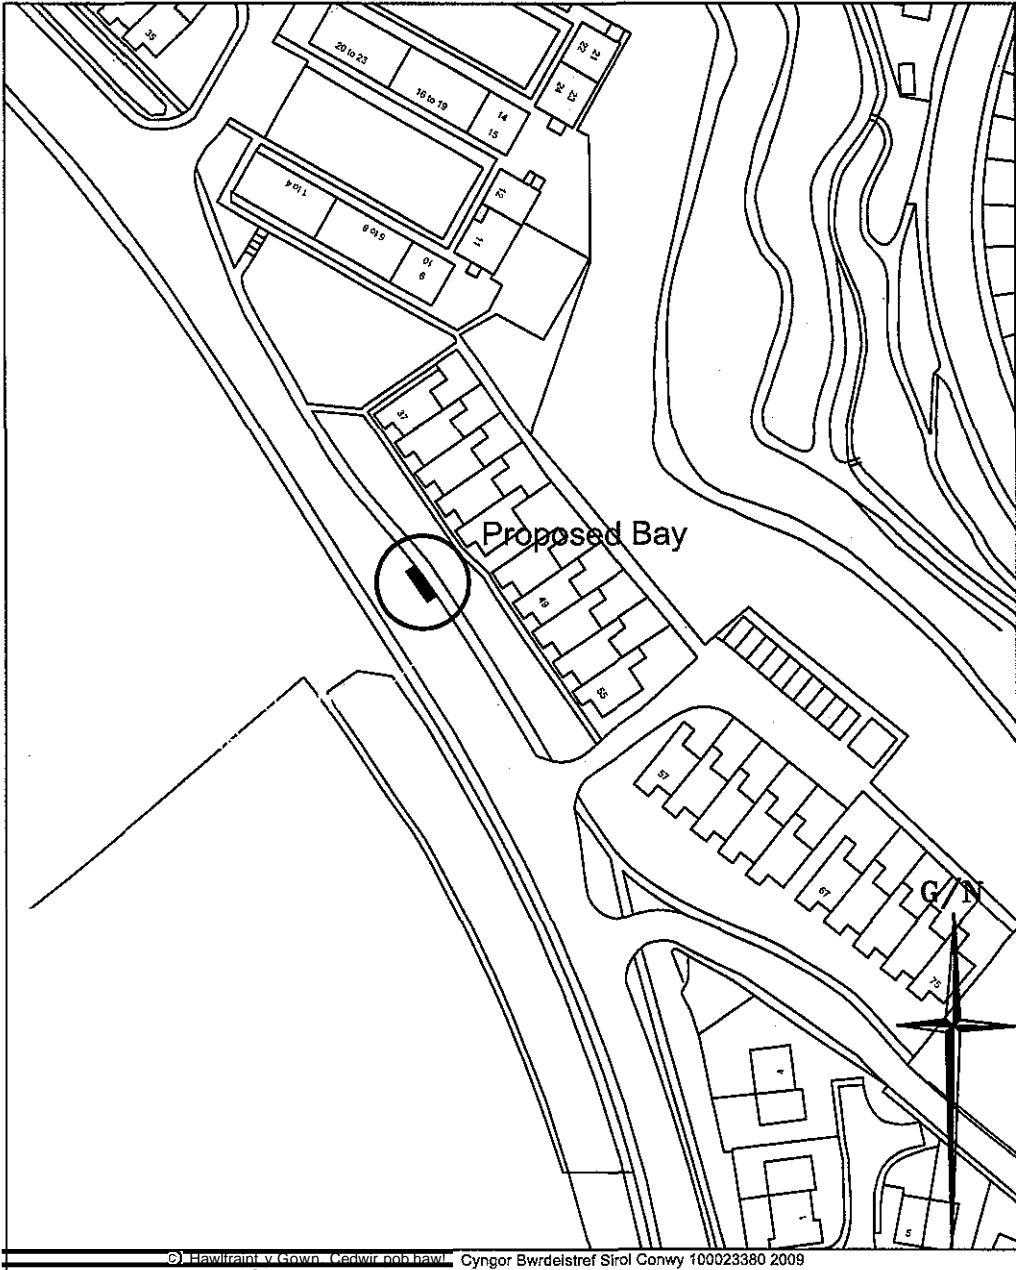

© Hawlfraint v Gawn Cedwir pob hawl Cyngor Bwrdeistref Sirol Conwy 100023380 2009



Designated Residential Disabled Parking Bay, 39 Lianelian Road, Old Colwyn.

#### SIGN DETAIL



**Trigolyn  
anabl  
dellydd  
trwydded  
yn unig  
Disabled  
resident  
permit  
holder only**

Diag No. W661 (Var)


Scheme Ref.	ANABL	x-height	20.0
Sign Ref.	1		
Colour	WHITE	Width	
Background		Height	500MM
Border	BLACK	Area	0.13SQ.M
Material	CLASS-1		

POST Is) a FOUNDATIONS			
Mounting height	2100mm	Bases	Individual
Number	1	Base Width	600mm
Length	3000mm	Base Depth	400mm
cermre	N/A/mm	Base Vol. of a	a.14m <sup>3</sup>
Illumination	No	Earth Cover	100mm

Diag No. W1028.3

Footway

ROAD MARKING DETAIL

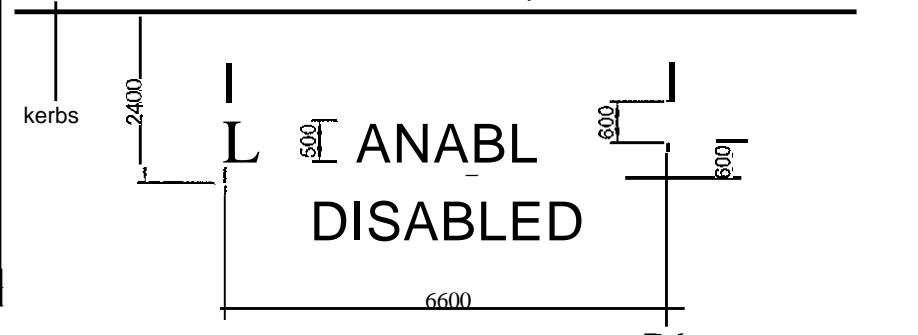

#### Notes:-


Drawing not to scale.  
Sign to be erected at the back of the footway as marked on site.  
Mount height 2.1metres from footway to the bottom of sign plate.  
Posts to be cut flush with the top of the sign plate and capped.  
Parking bay to be marked at a width of 2.4 metres.

11871

Gwasanaethau Isadeiledd  
Infrastructure Services  
The Heath, Penmaenmawr Road  
L1anfairfechan LL33 OPF

Rhif. L1uniad  
Drawing No.

U30100/18

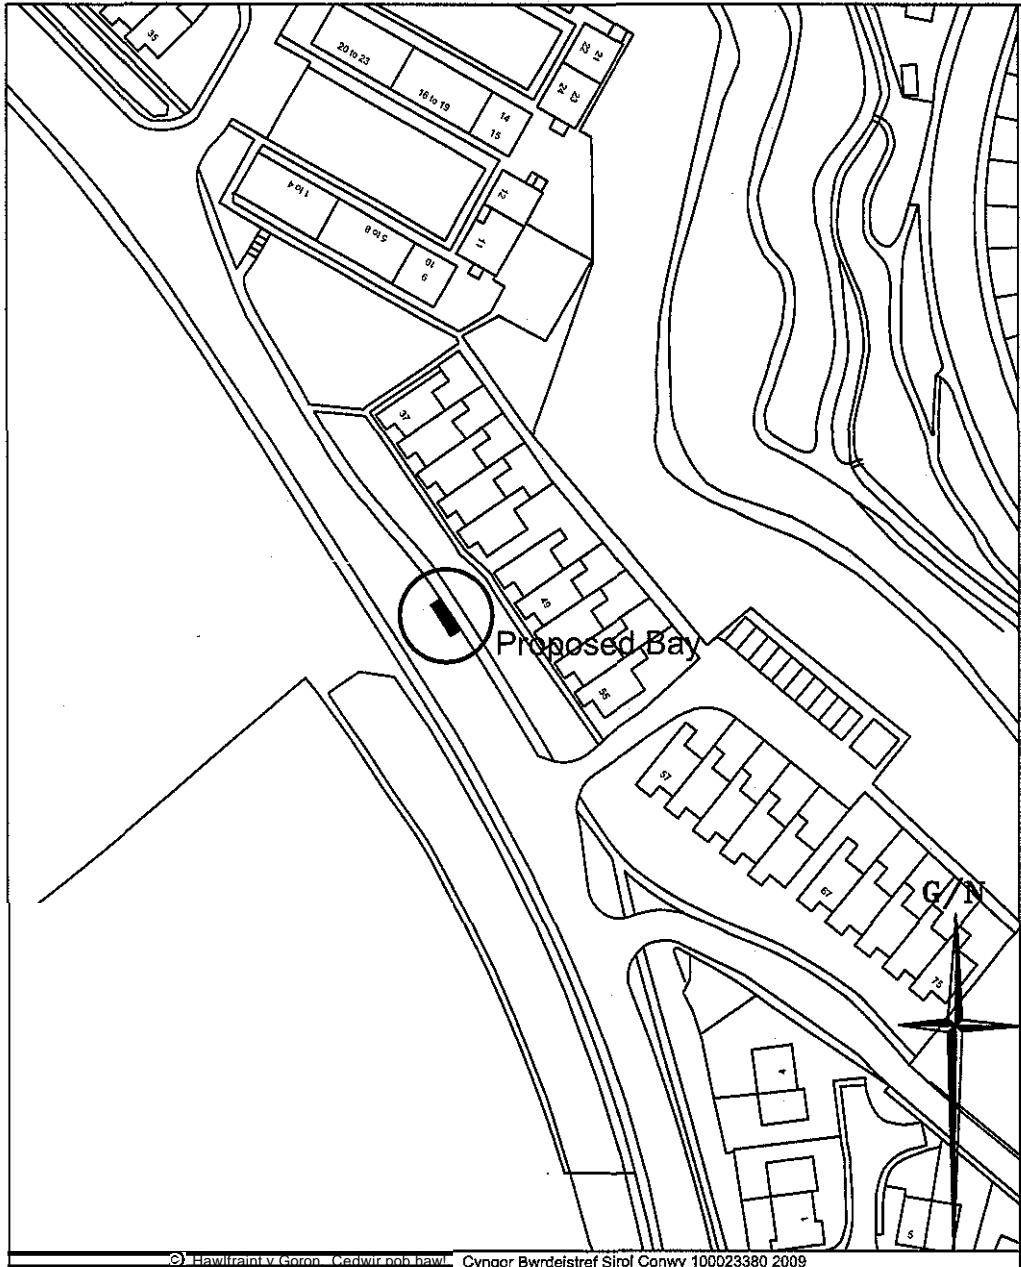


© Hawlfraint y Goron Cedwir pob hawl Cyngor Bwrdeistref Sirol Conwy 100023380 2009



Designated Residential Disabled Parking Bay, 49 Llanellian Road, Old Colwyn.

#### SIGN DETAIL

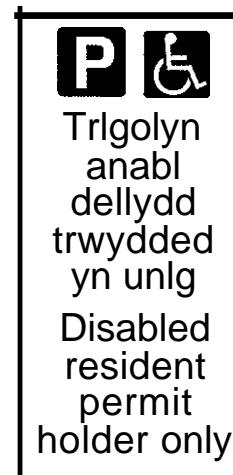

Diag No. W661 (Var)


Scheme Ref.	ANABL	x-height	20.0
Sign Ref.	1	Height	500MM
Border	WHITE	Area	0.13SQ.M
Material	CLASS-1		

POST(S)&FOUNDATIONS		Bases	Individual
Mounting Height	2100mm	Base Width	600mm
Number	1	Base Length	600mm
Length	3000mm	Base Depth	400mm
Centres	N/Amm	Base Vol. o/a	0.14 m3
Illumination	No	Earth Cover	100mm

Diag No. W1 D28.3

Footway

ROAD MARKING DETAIL

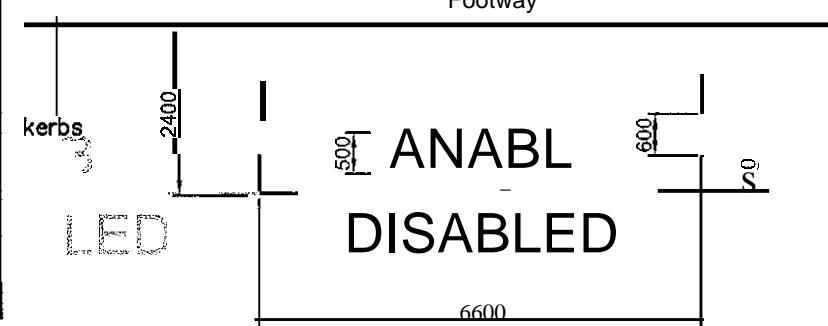

#### Notes: -

Drawing not to scale.

Sign to be erected at the back of the footway as marked ~~on site~~.

Mount height 2.1 metres from footway to the bottom of sign plate.

Posts to be cut flush with the top of the sign plate and capped.


Parking bay to be marked at a width of 2.4 metres

2183

Gwasanaethau Isadeiledd  
Infrastructure Services  
The Heath, Penmaenmawr Road  
Llanfairfechan LL33 OPF

Rhif. L1uniad  
Drawing No.

U30100/12

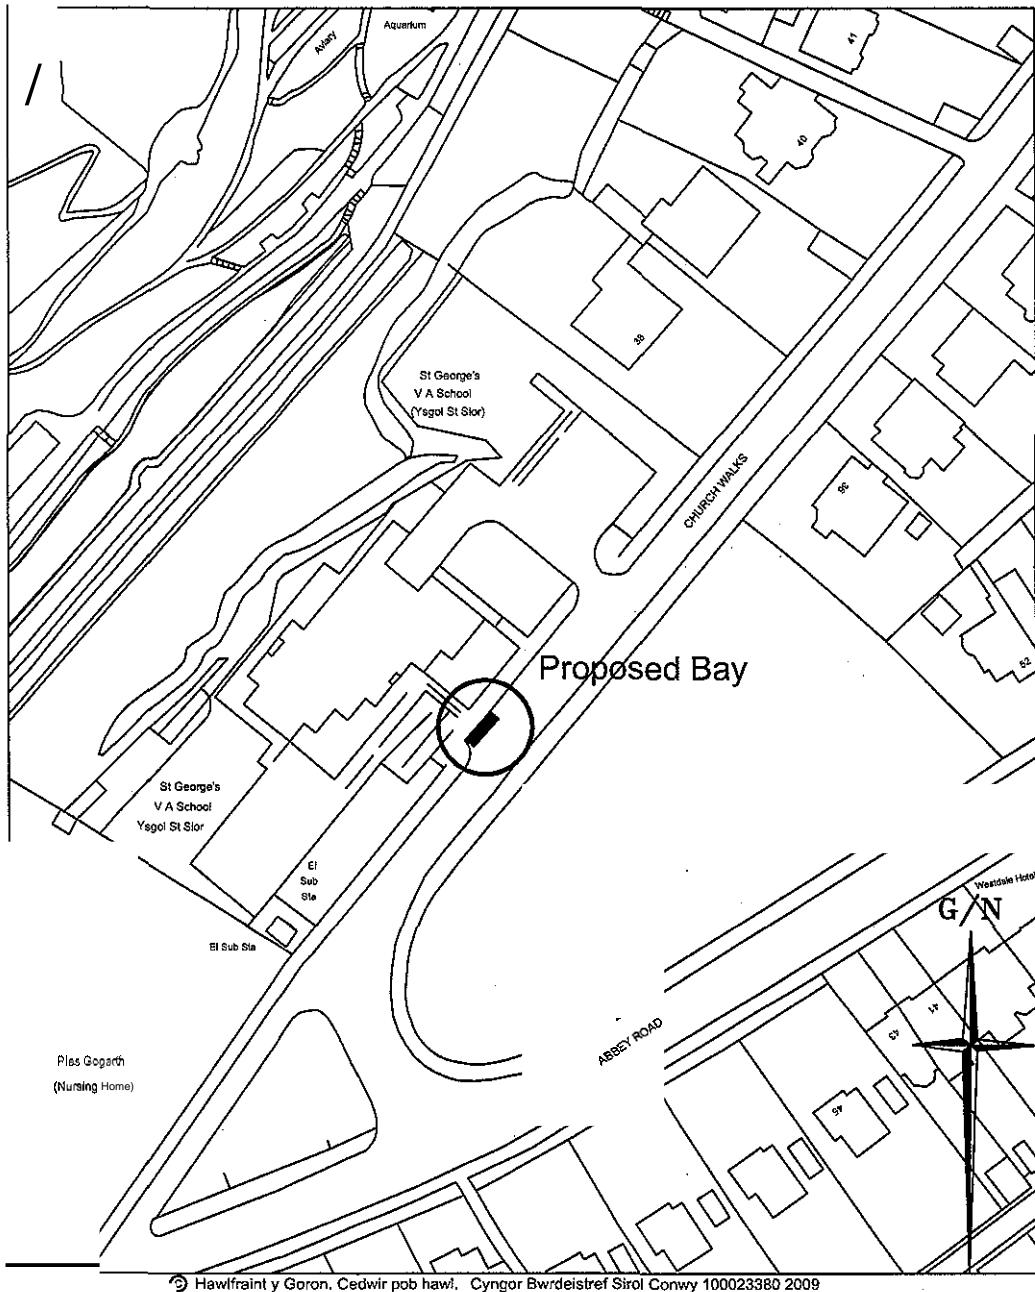


© Hawlfraint y Goron, Cedwir pob hawl, Cyngor Bwrdeistref Sirol Conwy 100023380 2009



General Disabled Parking Bay, Ysgol San Sior, Church Walk. L1andudno

#### SIGN DETAIL

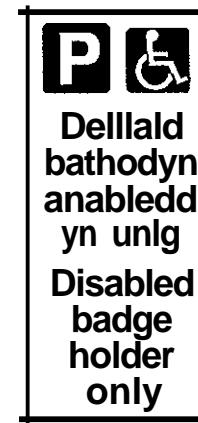


Diag Na. W661 (Var)

Scheme Ref.	ANABL	x-height	20.0
Sign Ref.	1	Height	200MM
Background	WHITE	Width	465MM
Border	BLACK	Harsh	0.10Sa.M
Material	CLASS-1	Area	

POST(S) & FOUNDATIONS		Bases	Individual
Mounting Height	2100mm	Base Width	600mm
Number	1	Length	3000mm
		Centres	1140mm
		Illumination	No
		Base Depth	490mm
		Base Vol.s/a	0.14 m³
		Earth Cover	100mm

Diag No. W1028.3

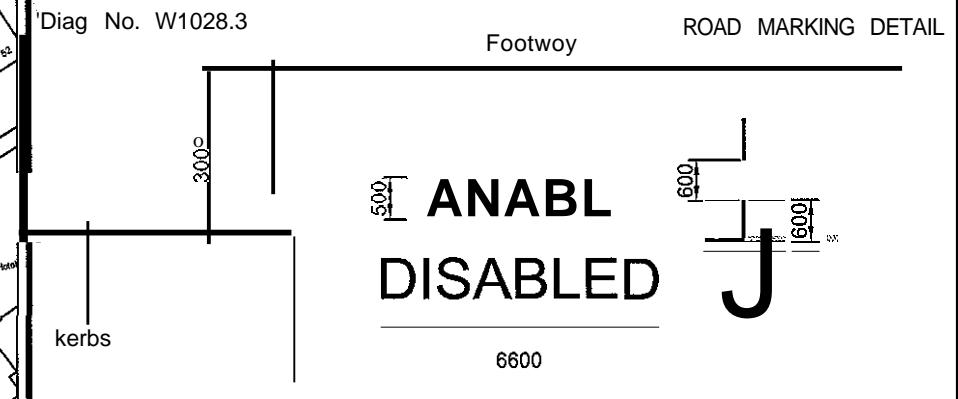


#### Notes: -

Drawing not to scale.

Sign to be erected at the back of the footway as marked on site.  
Mount height 2.1metres from footway to the bottom of sign plate.  
Posts to be cut flush with the top of the sign plate and capped.  
Parking bay to be marked at a width of 3.0 metres flush with  
existing edge of carriageway markings


Gwasanaethau Isadeiledd  
Infrastructure Services  
The Heath, Penmaenmawr Road  
L1anfairfechan LL33 OPF

Rhif. Iluniad  
Drawing No. U30100101

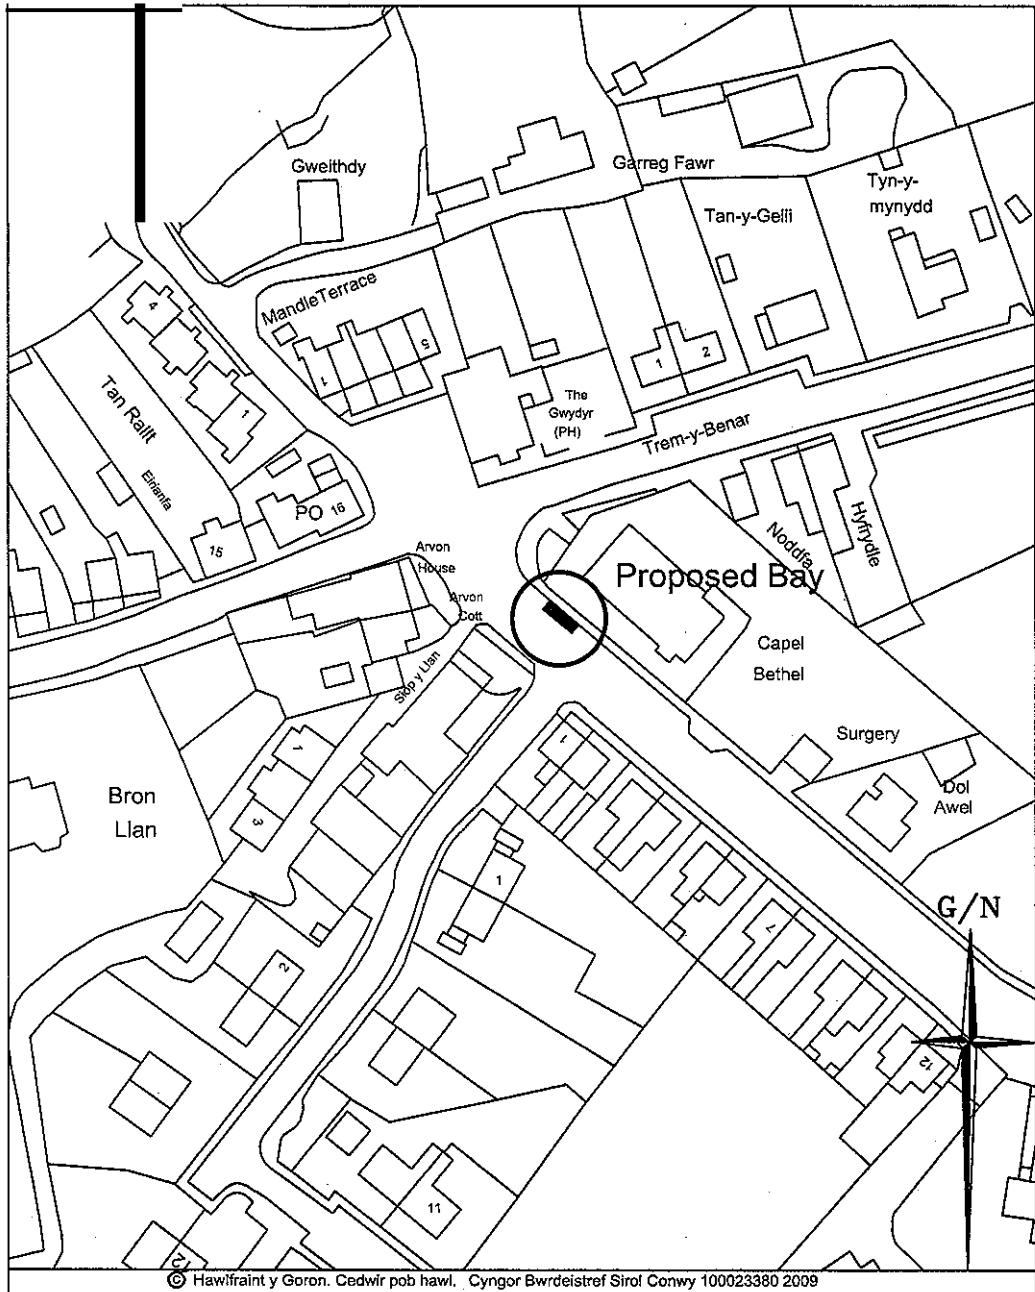

© Hawlfraint y Goron. Cedwir pob hawl. Cyngor Bwrdeistref Sirol Conwy 100023380 2009

#### SIGN DETAIL

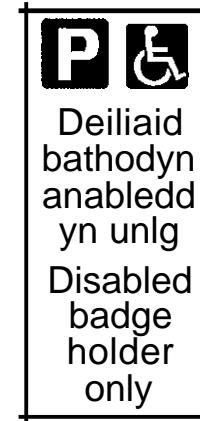

Diog No. W661 (Vor)


Scheme Ref.	ANABL	x-height	20.0
Sign Ref.	,		
Letter colour	BLACK		
Border	BLACK	Height	465MM
Material	CLASS-1	Area	0.10SQ.M

POST(S) & FOUNDATIONS		Individual
Mounting Height	2100mm	
Number	1	Bases
		Base Width
Length	3000mm	600mm
Centres	N/Amm	Base Depth
Illumination	No	400mm
		Base Vol. /aja
		0.14 m³
		Earth Cover
		100mm

Diog No. W1 D28.3

Footway

ROAD MARKING DETAIL

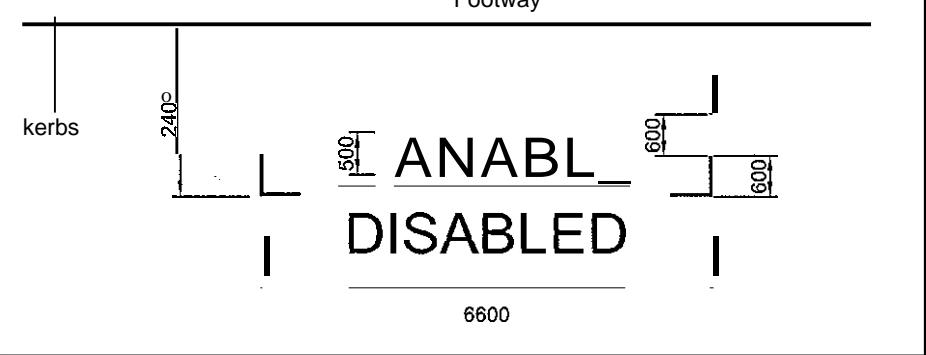

Notes: -

Drawing not to scale.

Sign to be erected at the back of the footway as marked on site.


Mount height 2.1metres from footway to the bottom of sign plate.

Posts to be cut flush with the top of the sign plate and capped.

Parking bay to be marked at a width of 2.4 metres

sig

Gwasanaethau Isadeilledd  
Infrastructure Services  
The Heath, Penmaenmawr Road  
L1anfairfechan LL33 OPF

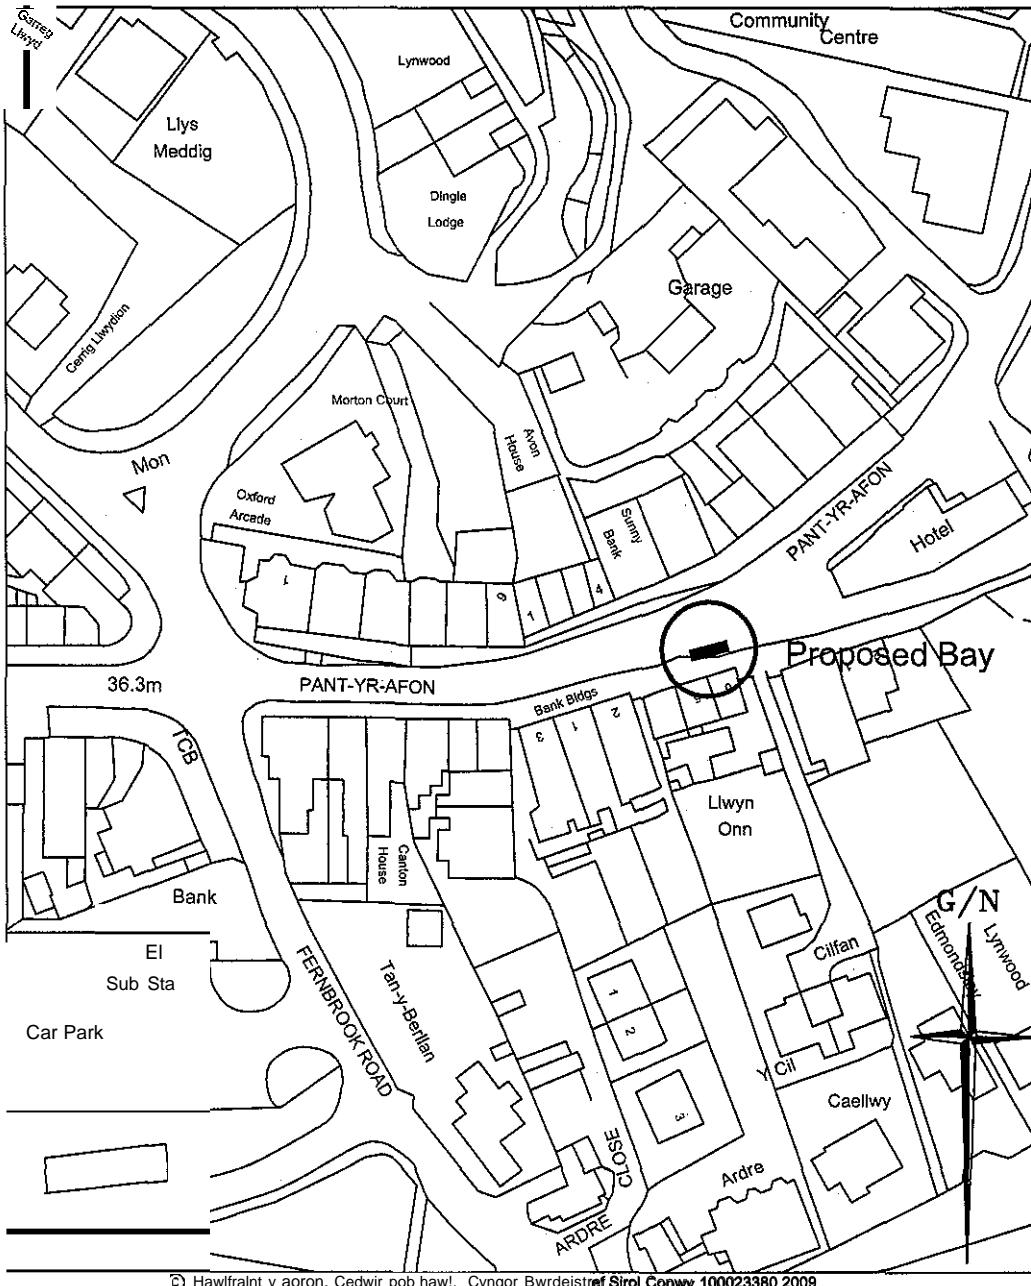

#### SIGN DETAIL



Sign No. W661 (Var)


Scheme Ref.	ANABL
Sign Ref.	,
Letter colour	BLACK
Border Material	WHITE
	Height 20.0
	Width 465MM
	Area 0.10SQ.M

POST(S) & FOUNDATIONS	
Mounting Height	2100mm
Number	1
<b>Size</b>	<b>Bases</b>
Length	3000mm
Centres	N/Amm
Illumination	No
	Individual
	Base Width
	Base Length
	Base Depth
	Base Vol. o/a
	Earth Cover

Sign No. W1028.3

Footway


ROAO MARKING ODETAIL

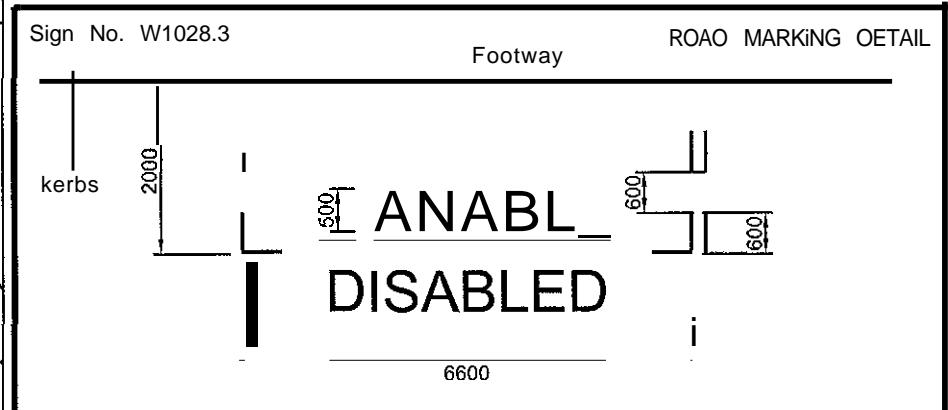

#### Notes: -

Drawing not to scale.  
Sign to be erected at the back of the footway as marked on site.  
Mount height 2.1metres from footway to the bottom of sign plate.  
Posts to be cut flush with the top of the sign plate and capped.  
Existing markings for limited waiting bay to be removed and new markings to be added to delineate new end of limited waiting bay.  
Parking bay to be marked at a width of 2.0 metres to tie in with existing limited waiting bay.

14816

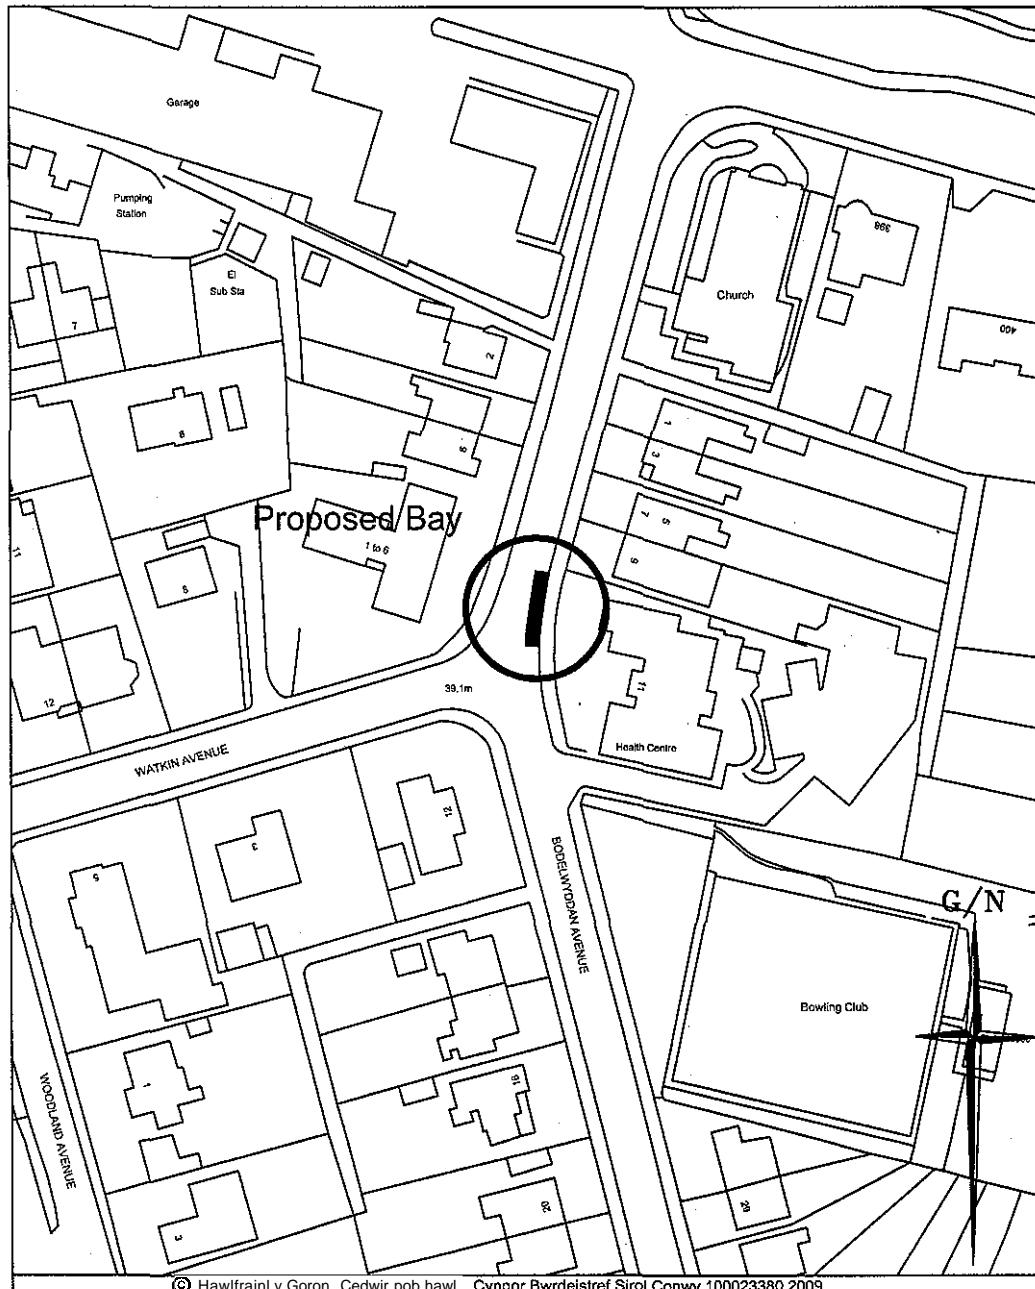

#### SIGN DETAIL



Diog No. W661 (Var)


Scheme Ref.	ANABL	x height	20.0
Sign Ref.	,	SIGN FACE	
Letter colour	BLACK		
Background			
Border	BLACK	Height	465MM
Material	CLASS-1	Area	0.10SQ.M

POST(S) & FOUNDATIONS	
Mounting Height	2100mm
Number	1
Length	3000mm
Centres	114mm
Illumination	No
Bases	Individual
Base Width	600mm
Base Length	600mm
Base Depth	400mm
Base Vc10/Ja	0.14 m³
Earth Cover	100mm

Diog No. W1028.3

Footway

ROAD MARKING DETAIL

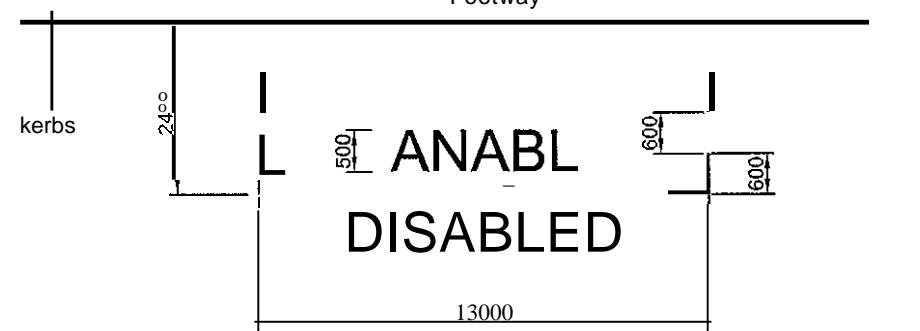

Notes: -

Drawing not to scale.

Sign to be erected at the back of the footway as marked on site.

Mount height 2.1metres from footway to the bottom of sign plate.


Posts to be cut flush with the top of the sign plate and capped.

Parking bay to be marked at a width of 2.4 metres


14/8/14

General Disabied Parking Bay, Cadwgan Surgery, Bodelwyddan Avenue, Old Colwyn


Owasanaethau Isafledd  
Infrastructure Services  
The Heath, Penmaenmawr Road  
Uanfairiechan LL33 OPF

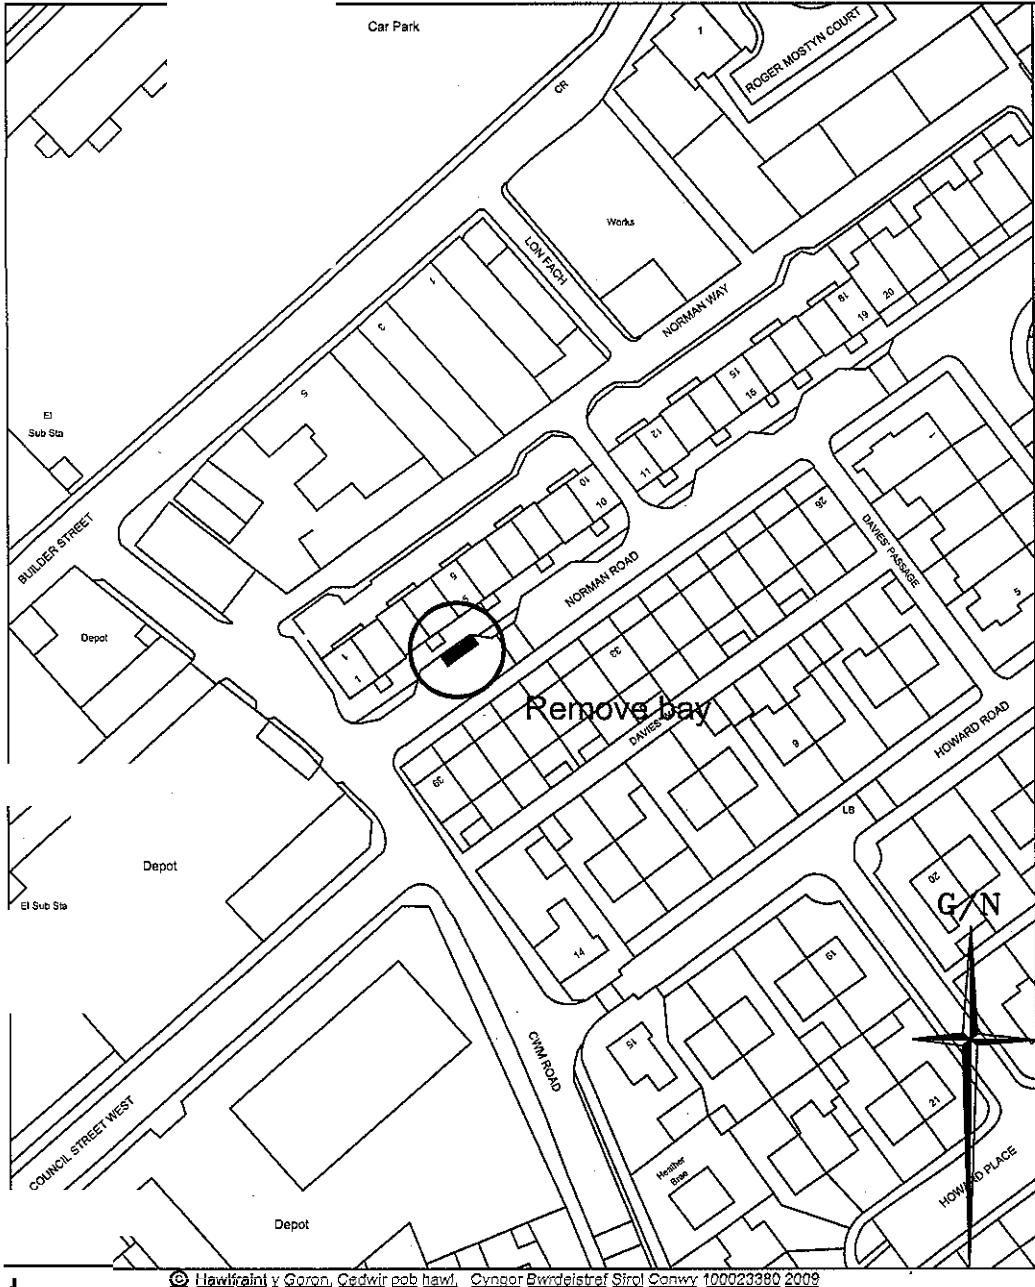

4 Norman Road, Llandudno - Revocation

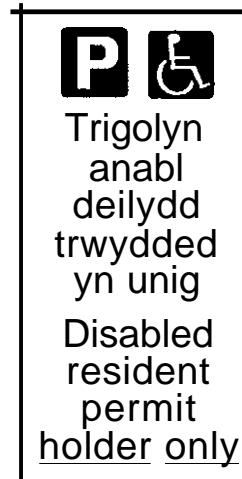


Sign and post to be removed

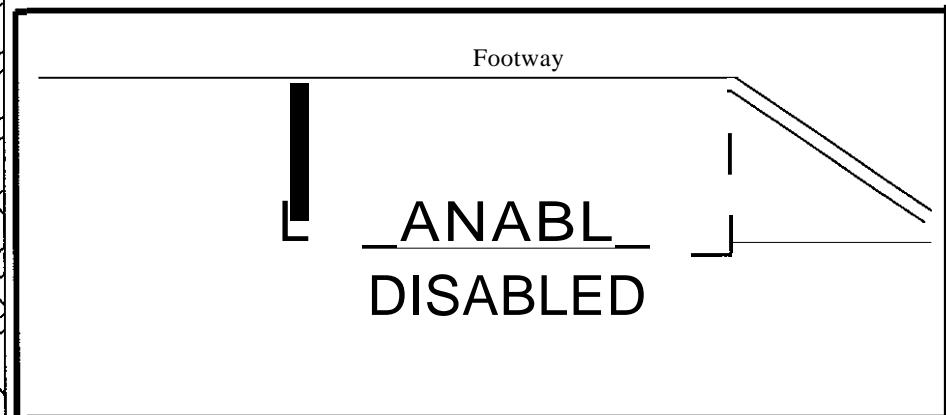


Road markings to be removed

14/08/18  
Gwasanaethau Isadeiledd  
Infrastructure Services  
The Heath, Penmaenmawr Road  
Llanfairfechan LL33 OPF

Rhif. Lluniad  
Drawing No.  
**U30100105**

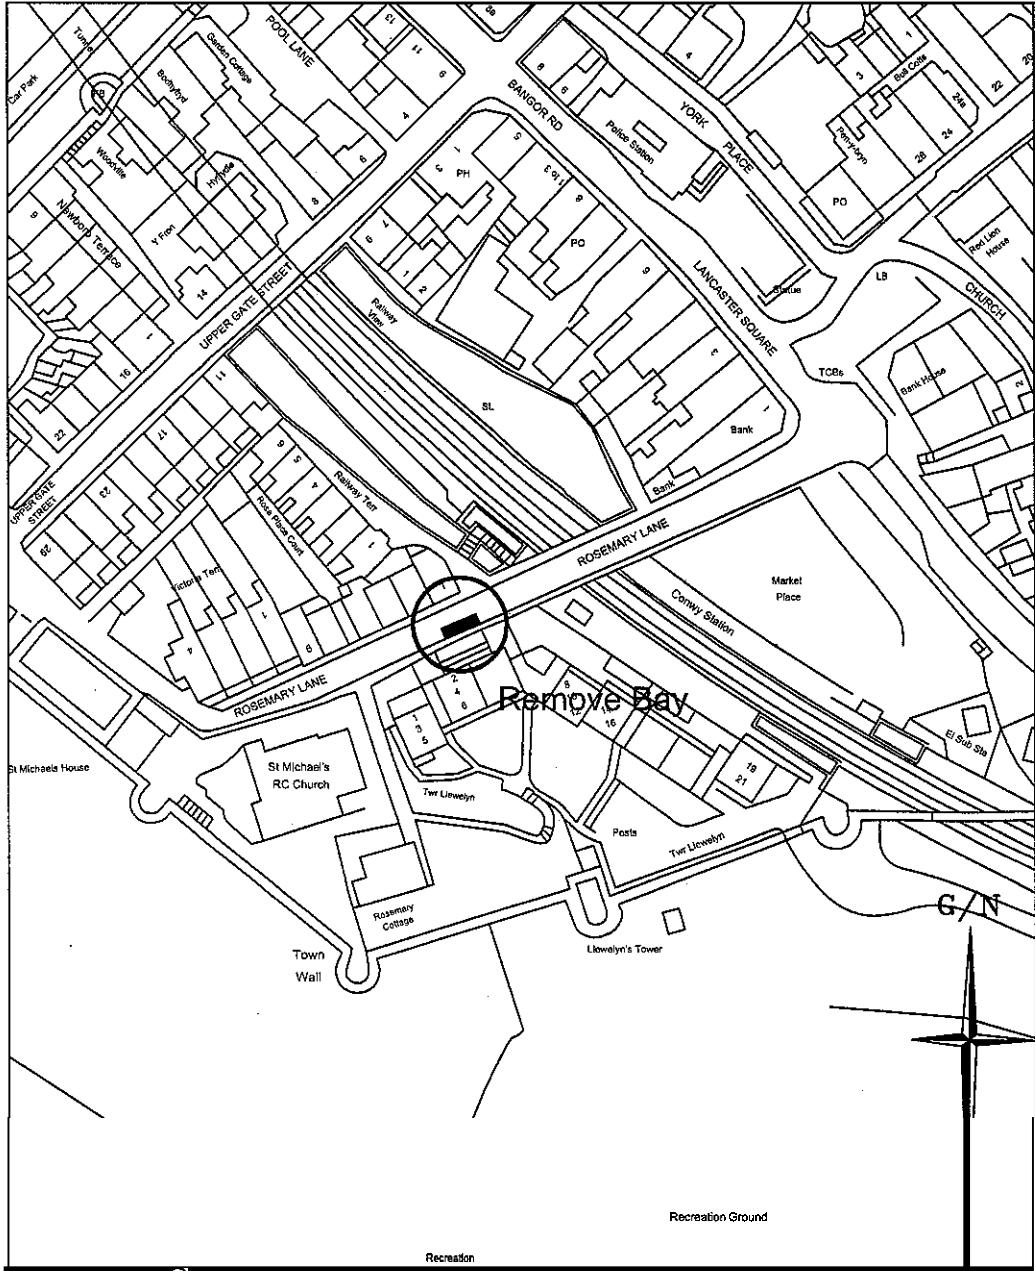

Sign and post to be removed

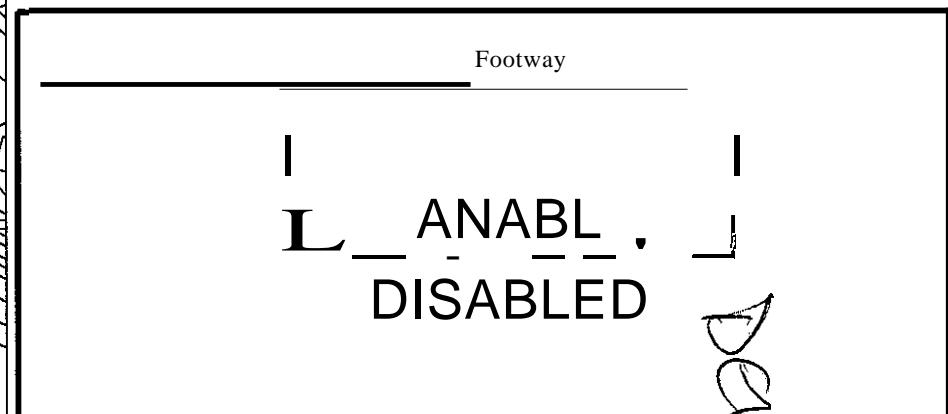

Road markings to be removed

14/29


© Hawlfraint y Goron. Cedwir pob hawl! Cyngor Bwrdeistref Sirol Conwy 100023380 2009



1 Rosemary Lane, Conwy ~ Revocation

Gwasanaethau Isadeiledd  
Infrastructure Services  
The Heath, Penmaenmawr Road  
L1anfairfechan LL330PF


Rhif. L1uniad  
Drawing No. U30100106

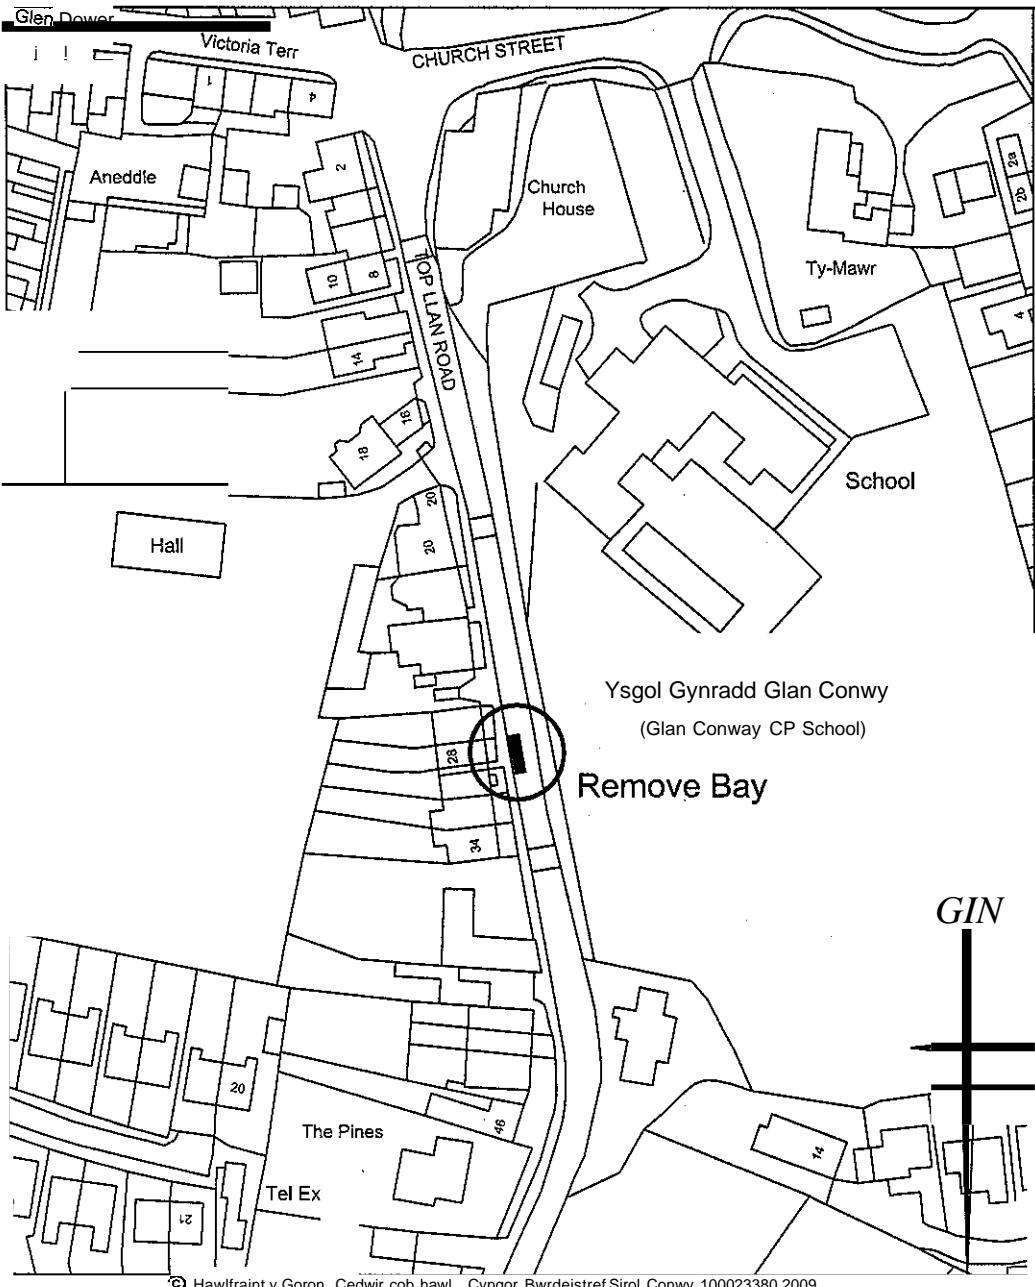

© Hawfraint y Goron, Cedwir cob hawl. Cyngor Bwrdeistref Sirol Conwy 100023380 2009



Sign and post to be removed

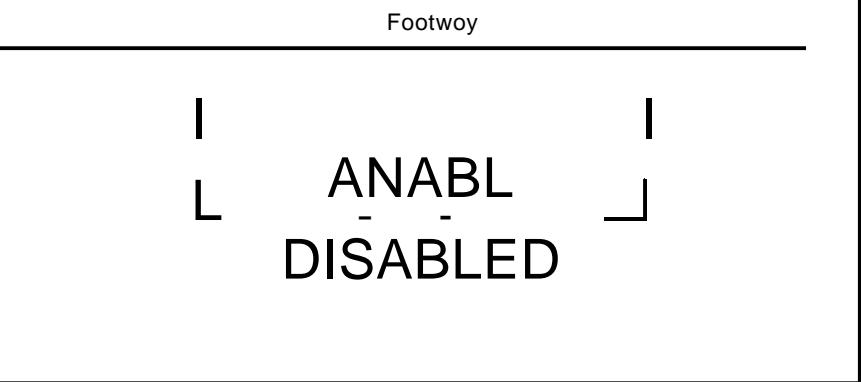

Footway

I

**ANABL  
DISABLED**

L


4820

Road markings to be removed


Gwasanaethau Isadeilledd  
Infrastructure Services  
The Heath, Penmaenmawr Road  
Llanfairfechan LL33 OPF


Rhif. Lluniad  
Drawing No.

U30100107

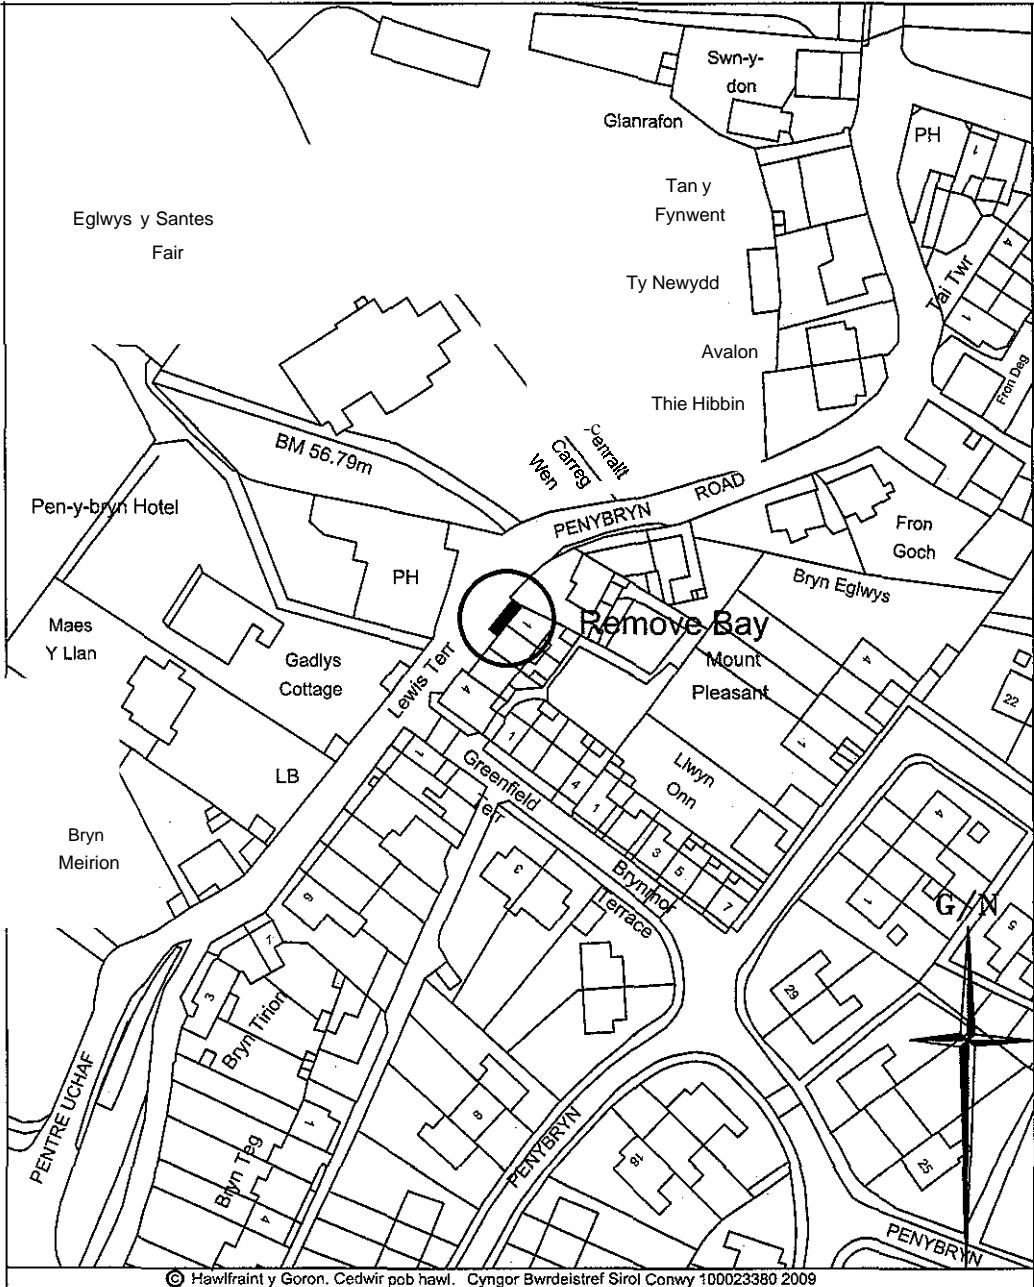

Sign and post to be removed

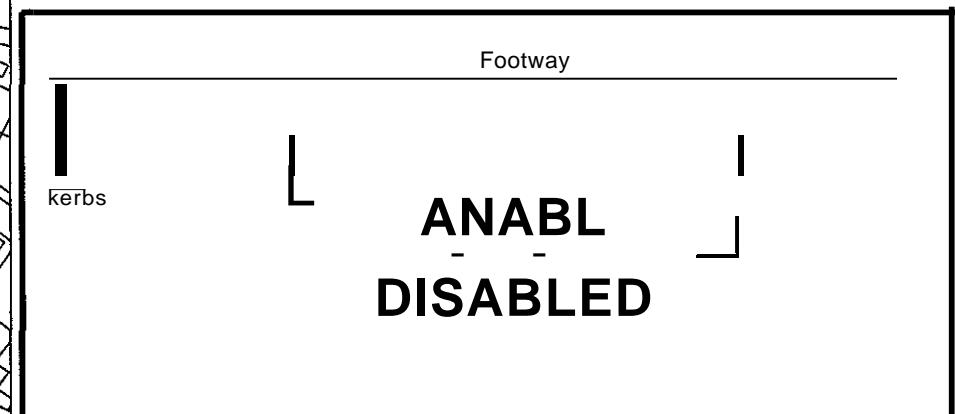

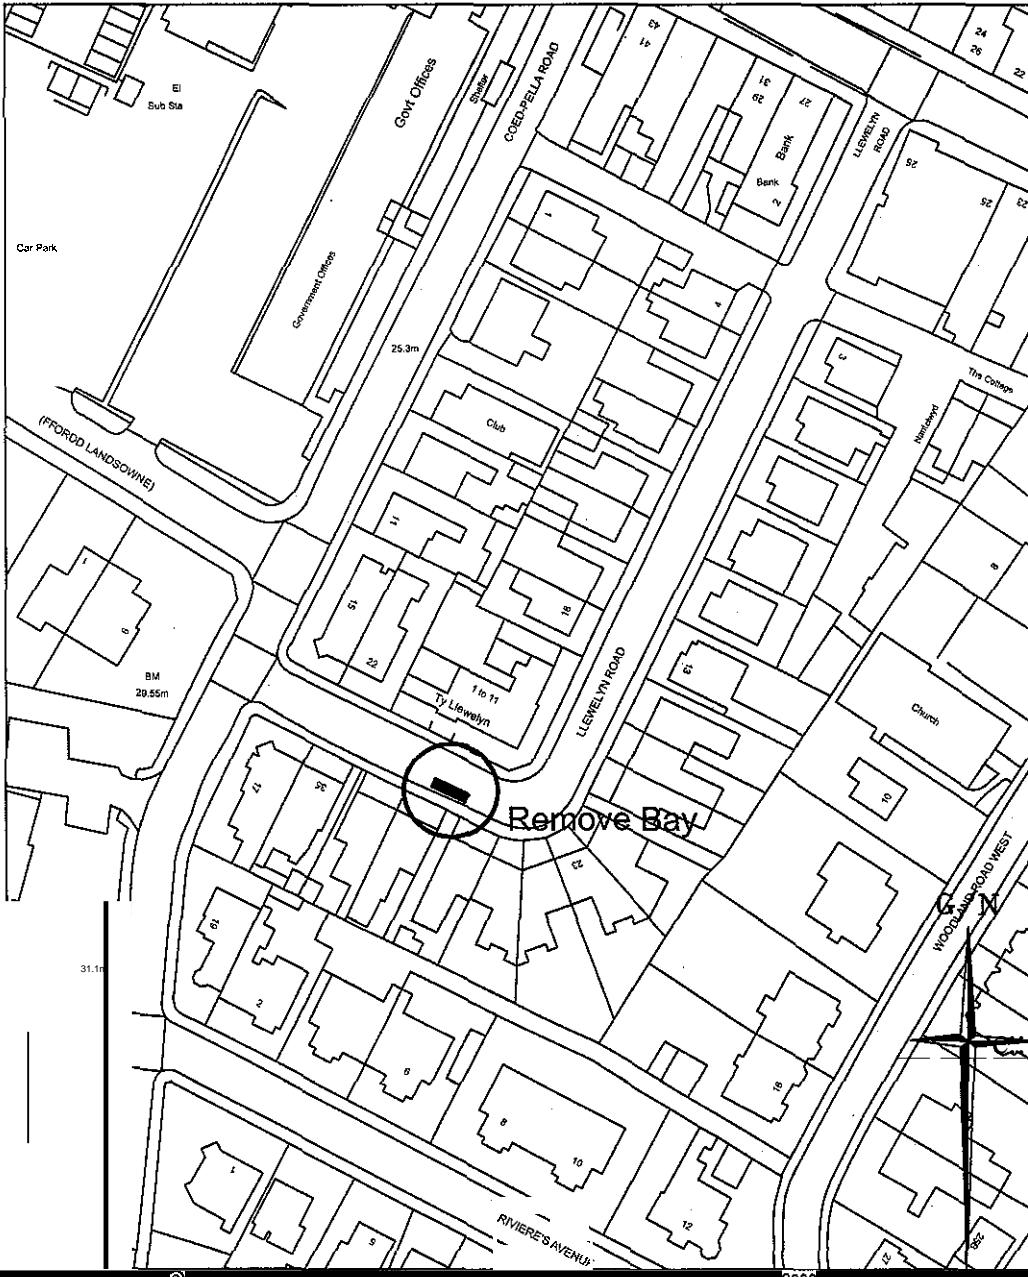

© Hawlfrainty Gwylion, Ceawlin pob hawl. Cyngor Bwrdeistref Sirol Conwy 10002338 2009




Sign and post to be removed


**P**   
**Trigolyn  
anabl  
deiliyd  
trwydded  
yn unig  
Disabled  
resident  
permit  
holder only**

Footway


**ANABL  
-  
DISABLED**

Road markings to be removed

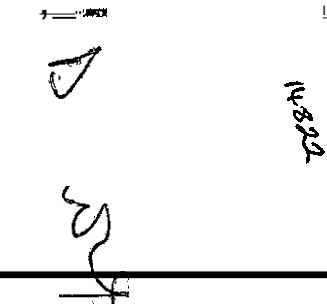

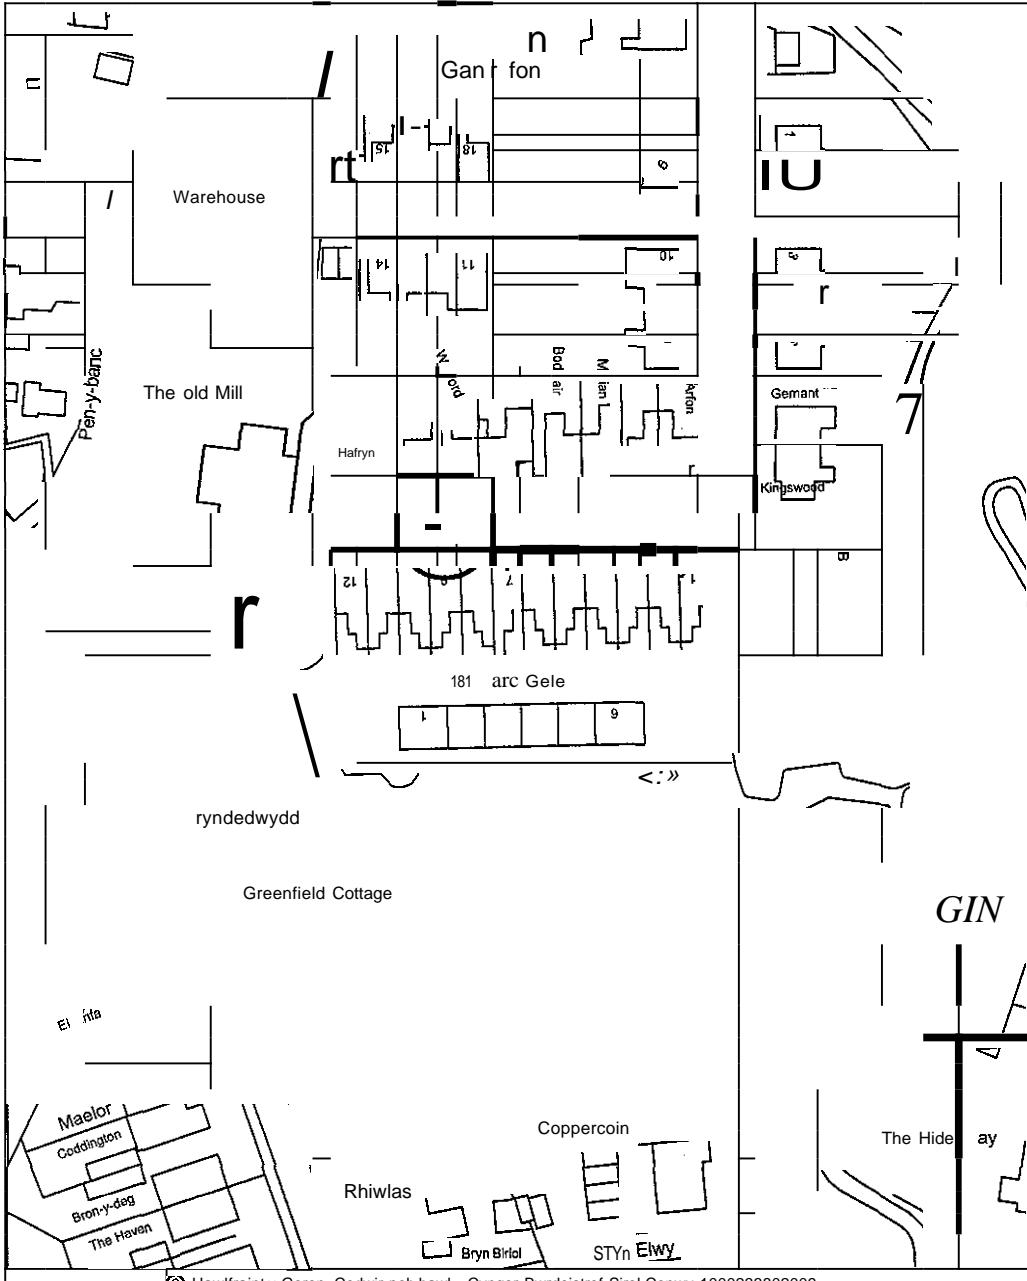


Sign and post to be removed

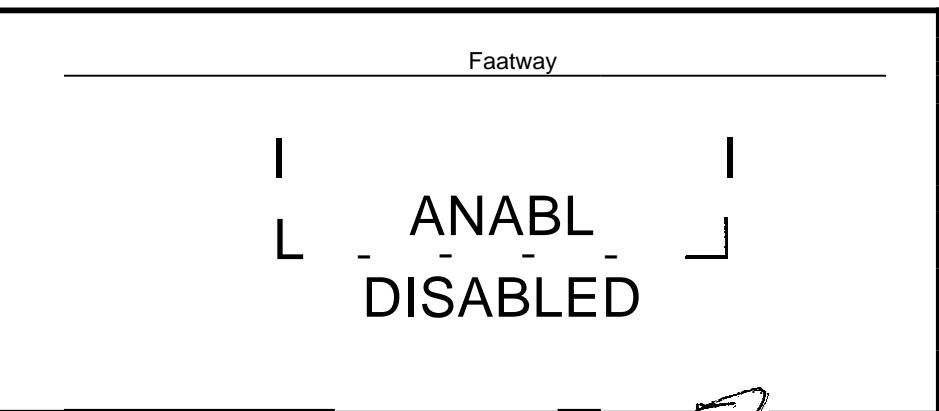


Rood markings to be removed

© Hawlfrainty Goron, Cedwir pob hawl. Cyngor Bwrdeistref Sirol Conwy 1000233802009

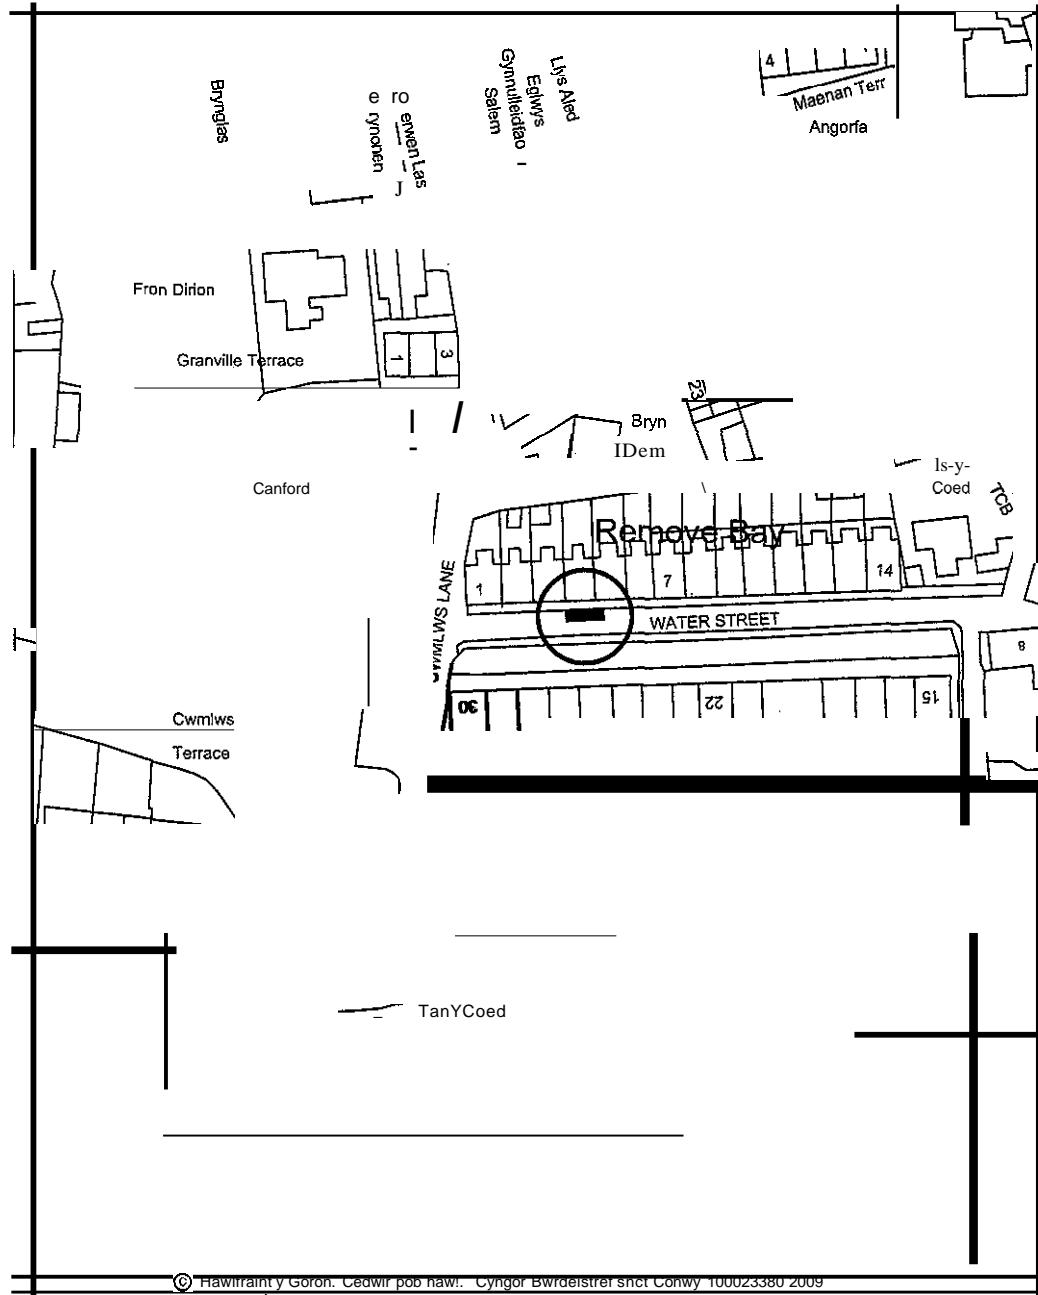

Sign and post to be removed

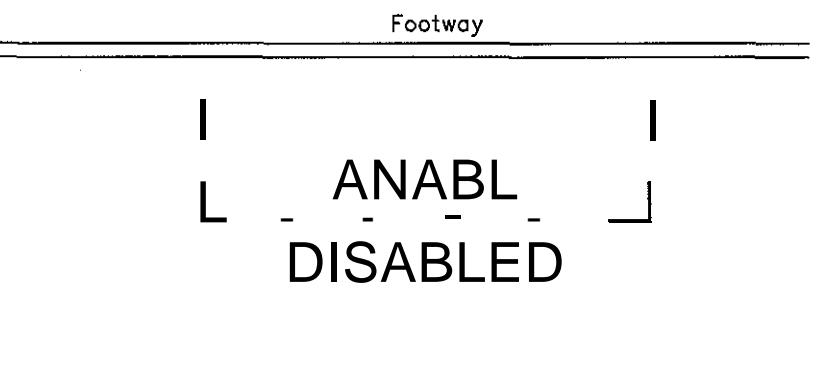

Road markings to be removed

14824

**THE COUNTY BOROUGH OF CONWY (DISABLED PERSON'S  
PARKING PLACES) (NO. 1) ORDER 2010**

The Conwy County Borough Council (hereinafter referred to as "the Council") in exercise of its powers under Sections 1, 2 and 4 and Part IV of Schedule 9 of the Road Traffic Regulation Act 1984 (hereinafter referred to as "the Act of 1984"), and of all other enabling powers and after consultation with the Chief Officer of Police in accordance with Part III of Schedule 9 to the Act of 1984 hereby makes the following Order:-

1. This Order shall come into operation on the 16 August Two thousand and ten and may be cited as "The County Borough of Conwy (Disabled Person's Parking Places)(No.1) Order 2010".

2. (1) In this Order:-

"authorised parking place" means any parking place on a road authorised or designated by an Order made or having effect as if made under the Act of 1984;

"disabled person's badge" has the same meaning as in the Disabled Persons (Badges for Motor Vehicles) (Wales) Regulations 2000;

"parking disc" has the same meaning as in Regulation 8 of the Local Authorities' Traffic Orders (Exemptions for Disabled Persons) (Wales) Regulations 2000;

(2) For the purpose of this Order a vehicle shall be regarded as displaying a disabled person's badge in the relevant position, if -

(a) the badge has not ceased to be in force; and

(b) (i) the badge is exhibited on the dashboard or fascia of the vehicle so that Part 1 of the badge is legible from the kerbside, or

(ii) where the vehicle is not fitted with a dashboard or fascia, the badge is exhibited in a conspicuous position of the vehicle, so that Part 1 of the badge is legible from the kerbside:.

(3) For the purposes of this Order a vehicle shall be regarded as displaying a parking disc in the relevant position if:-

(a) the side showing the quarter hour during which the period of waiting began is legible from the kerbside.the disc is exhibited

(4) Except where otherwise stated any reference in this Order to a numbered Article or Schedule is a reference to the Article or Schedule bearing that number in this Order.

3. Save as provided in Article 5 of this Order no person shall, except upon the direction or with the permission of a Police Constable or Civil Enforcement Officer in uniform, cause or permit any vehicle to wait at any time in the lengths of road specified in Schedule 1 to this Order unless that vehicle is displaying a valid disabled person's badge and a residents permit.

4. Save as provided in Article 5 of this Order no person shall, except upon the direction or with the permission of a Police Constable or Civil Enforcement Officer in uniform, cause or permit any vehicle to wait at any time in the lengths of road specified in Schedule 2 to this Order unless that vehicle is displaying a valid disabled person's badge.

5. Save as provided in Articles 3 and 4 of this Order no person shall, except upon the direction or with the permission of a Police Constable or Civil Enforcement Officer in uniform, cause or permit any vehicle to wait in the lengths of road referred to therein for so long as may be necessary to enable:-

- (a) The vehicle, if it cannot conveniently be used for such purposes in any other road, to be used in connection with any of the following operations, namely:-
    - (i) Building, industrial or demolition operations.
    - (ii) The removal of any obstruction to traffic.
    - (iii) The maintenance, improvement or reconstruction of the said lengths of road.
    - (iv) The laying, erection, alteration or repair, in or in land adjacent to the said lengths of road, of any sewer or of any main pipe or apparatus for the supplying of gas, water, or electricity, or of any Telecommunications apparatus as defined in the Telecommunications Act, 1984.
  - (b) The vehicle, if it cannot conveniently be used for such purposes in any other road to be used in the service of a local authority or a public utility company in pursuance of statutory powers or duties.
  - (c) The vehicle of a universal service provider under Section 125 of the Postal Services Act 2000
6. The The County Borough Council (Prohibition and Restriction of Waiting and On-street Parking Places) Consolidation Order 2006 is hereby revoked insofar only as it relates to the restrictions specified in Schedule 3 of this Order and shall otherwise remain in full force and effect.
7. The prohibition and restrictions imposed by this Order shall be in addition to and not in derogation from any restriction or requirement imposed by any regulations made or having effect as if made under the Act of 1984 or by or under any other enactment.

GIVEN under the Common Seal of the Conwy County Borough Council the 6<sup>th</sup> day of August, Two thousand and ten

## SCHEDULE 1

### (Disabled resident permit holders only)

<b>Ground Floor Flat, 17 Maelgwyn Road, Llandudno</b>	North-east side; from a point 80 metres south-east of its junction with Gloddaeth Street/Avenue for a distance of 6.6 metres in a south easterly direction
<b>41 Caroline Road, Llandudno</b>	North-east side; from a point 51 metres north-west of its junction with Trinity Avenue for a distance of 6.6 metres in a north-westerly direction
<b>104 Trinity Avenue, Llandudno</b>	North-west side; from a point 14 metres north-east of its junction with Winllan Avenue for a distance of 6.6 metres in a north easterly direction
<b>25 Grove Park, Colwyn Bay</b>	South-west side; from a point 23 metres south-east of its junction with Beech Mount for a distance of 6.6 metres in a south easterly direction
<b>2 Canning Road, Colwyn Bay</b>	East side; from a point 30 metres north of its junction with Greenfield Road for a distance of 6.6 metres in a northerly direction
<b>5 St Margaret's Road, Llandudno Junction</b>	North-east side; from a point 22 metres north-west of its junction with Ronald Avenue for a distance of 6.6 metres in a north westerly direction
<b>39 Grove Park, Colwyn Bay</b>	South-west side; from a point 13 metres north-west of its junction with Beech Mount for a distance of 6.6 metres in a north westerly direction
<b>8 Ffordd Helyg, Penmaenmawr</b>	South side; from a point 23 metres east of its junction with Gwynan Road for a distance of 6.6 metres in an easterly direction
<b>6 Llys Pare, Rhos- On-Sea</b>	North side; at the north western end of the parking bays located on Park Way opposite no. 10 Park Way
<b>174 Llysfaen Road, Old Colwyn</b>	South side; from a point 32 metres west of its junction with Swn-Y-Don for a distance of 6.6 metres in a westerly direction
<b>39 Argoed, Kinmel Bay</b>	Eastern side; at the south eastern end of the parking bays off Chester Avenue adjacent to no. 41 Argoed
<b>17 Trinity Avenue, Llandudno</b>	South eastern side; from a point 71 metres south-west of its junction with Albion Street for a distance of 6.6 metres in a south westerly direction
<b>53 Rhos Road, Rhos-an-Sea</b>	South eastern side; from a point 41 metres south-west of its junction with St George's Road for a distance of 6.6 metres in a south westerly direction
<b>23 Clarence Road, Llandudno</b>	East side; from a point 38 metres south of its junction with Mostyn Avenue for a distance of 6.6 metres in a southerly direction
<b>11 Glan Y Mor Road, Llandudno</b>	South-west side; from a point 58 metres south east of its junction with Ferry Farm Road for a distance of 6.6 metres in a south easterly direction

21 Glan Morfa, Towyn	North-east side; at the north eastern end of the parking bays for Glan Morfa adjacent to no. 20 Glan Morfa
42 Cae Clyd, L1andudno	Eastern side of car park; from a point 11m north of access to car park from Cae Clyd for a distance of 3.6 metres in a northerly direction, adjacent to property no 42 Cae Clyd
12 Ffordd Hafryn, Colwyn Bay	North side; from a point 56 metres west of its junction with Ffordd Bugail for a distance of 6.6 metres in a westerly direction
39 & 49 L1anelian Road, Old Colwyn	North-east side; from a point 122 metres north of its junction with Cwm Teg for a distance of 13 metres in a northerly direction

#### SCHEDULE 2

(Disabled Badge holders only)

Ysgol San Sior, Church Walk, L1andudno	North west side; at the south western end of the parking bay, from a point 66 metres from junction with Abbey road for a distance of 6.6 metres
Church Street, Dolwyddelan	North east side; from a point 18 metres south-west of its junction with Trem-y-Benar for a distance of 6.6 metres in a south westerly direction
Pant yr Afon, Penmaenmawr	South side; from a point 12 metres west of its junction with Conwy Old Road / Hen Ffordd Conwy for a distance of 6.6 metres in a westerly direction
Bodelwyddan Avenue, Old Colwyn	East side; from a point 81 metres south of its junction with Abergele Road for a distance of 13 metres in a southerly direction

#### SCHEDULE 3 (Revocations)

Road	Location	Restriction
4 Norman Road, L1andudno	The bay outside 4 Norman Road, L1andudno	Disabled Resident Permit Holder Only
1 Rosemary Lane, Conwy	The bay on the south side Rosemary Lane opposite 1 Rosemary Lane, Conwy	Disabled Resident Permit Holder Only
28 Top L1an Road, Glan Conwy	The bay outside 28 Top L1an Road, Glan Conwy	Disabled Resident Permit Holder Only
1 Lewis Terrace, L1anfairfechan	The bay outside 1 Lewis Terrace, L1anfairfechan	Disabled Resident Permit Holder Only
27 L1ewelyn Road, Colwyn Bay	The bay outside 31 L1ewelyn Road, Colwyn Bay	Disabled Resident Permit Holder Only
9 Gele Avenue, Abergele	The bay outside 9 Gele Avenue, Abergele	Disabled Resident Permit Holder Only
4 Water Street, Penmaenmawr	The bay outside 4 Water Street, Penmaenmawr	Disabled Resident Permit Holder Only
Pant yr Afon,	Southern side; from a point 12 metres west of its junction with Conwy Old Road /	Limited Waiting

**Penmaenmawr**

Hen Ffordd Conwy for a distance of 6.6  
metres in a westerly direction

Gosodwyd **SEL GYFFREDIN CYNGOR**  
**BWRDEISTREF SIROL CONWY** yma  
yng ngwydd:-

**THE COMMON SEAL of CONWY  
COUNTY BOROUGH COUNCIL**  
was hereunto affixed in the presence of:-

*D Jones*

Swyddog Selio Awdurdodedig.  
Authorised Sealing Officer.

14825

