

DYDDIEDIG/DATED 6 / 8 / 2010

GORCHYMYN BWRDEISTREF SIROL CONWY (MANNAU PARCIO I UNIGOLION
GYDAG ANABLEDD) (RHIF 1) 2010

CONWY COUNTY BOROUGH COUNCIL (DISABLED PERSON'S
PARKING PLACES) (NO.1) ORDER 2010

GORCHYMYN
ORDER

Pennaeth Gwasanaethau Cyfreithiol Dros
Dro / Acting Head of Legal Services
Cyngor Bwrdeistref Sirol Conwy/
Conwy County Borough Council
Bodlondeb,
Conwy.

Cyf./Ref: IFTR2/HL

GORCHYMYN BWRDEISTREF SIROL CONWY (MANNAU PARCIO I UNIGOLION GYDAG ANABLEDD) (RHIF 1) 2010

Yn unol â'i bwerau dan Adrannau 1, 2 a 4 a Rhan IV Atodlen 9 Deddf Rheoli Trafnidiaeth Ffyrrd 1984 (y cyfeirir ati wedi hyn fel "Deddf 1984"), a'r holl bwerau galluogi eraill, ac ar ôl ymgynghori â Phrif Swyddog yr Heddlu yn unol â Rhan III Atodlen 9 Deddf 1984, mae Cyngor Bwrdeistref Sirol Conwy (y cyfeirir ato wedi hyn fel "y Cyngor") drwy hyn, yn gwneud y Gorchymyn canlynol:-

1. Bydd y Gorchymyn hwn yn dod i rym ar **16 Awst** dwy fil a deg, a gellir cyfeirio ato fel "Gorchymyn Cyngor Bwrdeistref Sirol Conwy (Mannau Parcio i Unigolion Gydag Anabledd) (Rhif 1) 2010."

2. (1) Yn y Gorchymyn hwn:-

ystyr "man parcio wedi'i awdurdodi" yw unrhyw le parcio ar ffordd wedi'i hawdurdodi neu ei neilltuo drwy Orchymyn a wnaed, neu sydd â'r un effaith â phetai wedi ei wneud dan Ddeddf 1984;

yr un ystyr sydd i "bathodyn unigolyn gydag anabledd" ag yn Rheoliadau Unigolion Gydag Anabledd (Bathodynnau ar gyfer Cerbydau Modur) (Cymru) 2002;

yr un ystyr sydd i "disg parcio" ag yn Rheoliad 8 Rheoliadau Gorchmynion Trafnidiaeth Awdurdodau Lleol (Eithriadau ar gyfer Unigolion Gydag Anabledd) (Cymru) 2000;

(2) I bwrpas y Gorchymyn hwn, ystyrir bod cerbyd yn arddangos bathodyn unigolyn gydag anabledd yn y lle perthnasol os:

(a) yw'r bathodyn yn ddilys; a

(b) (i) bod y bathodyn yn cael ei arddangos ar forden flaen neu ddangosfwrdd y cerbyd, gan sicrhau y gellir gweld Rhan 1 y bathodyn o ymyl y ffordd, neu

(ii) os nad oes gan y cerbyd forden flaen neu ddangosfwrdd, bod y bathodyn yn cael ei arddangos ar ran amlwg o'r cerbyd, gan sicrhau y gellir gweld Rhan 1 y bathodyn o ymyl y ffordd.

(3) I bwrpas y Gorchymyn hwn, ystyrir bod cerbyd yn arddangos disg parcio yn y lle perthnasol os:

(a) yw'n bosibl gweld yr ochr sy'n dangos y chwarter awr pan ddechreuodd y cyfnod aros, o ymyl y ffordd.

(4) Ac eithrio lle nodir fel arall, mae unrhyw gyfeiriad yn y Gorchymyn hwn at Erthygl neu Atodlen wedi eu rhifo yn gyfeiriad at yr Erthygl neu Atodlen sydd â'r rhif hwnnw yn y Gorchymyn hwn.

3. Ac eithrio'r hyn a ddarperir yn Erthygl 5 y Gorchymyn hwn, ni chaiff unrhyw un, oni bai ei fod yn gweithredu dan gyfarwyddyd neu gyda chaniatâd cwnstabl heddlu neu Swyddog Gorfodaeth Sifil mewn iwniiform, achosi na chaniatáu i unrhyw gerbyd aros ar unrhyw adeg ar y darnau ffordd a nodir yn Atodlen 1 y Gorchymyn hwn, oni bai bod y cerbyd yn arddangos bathodyn unigolyn gydag anabledd a thrwydded preswylydd.

4. Ac eithrio'r hyn a ddarperir yn Erthygl 5 y Gorchymyn hwn, ni chaiff unrhyw un, oni bai ei fod yn gweithredu dan gyfarwyddyd neu gyda chaniatâd cwnstabl heddlu neu Swyddog Gorfodaeth Sifil mewn iwniiform, achosi na chaniatâu i unrhyw gerbyd aros ar y darnau ffordd a nodir yn Atodlen 2 y Gorchymyn hwn, oni bai bod y cerbyd yn arddangos bathodyn unigolyn gydag anabledd dilys.

5. Ac eithrio'r hyn a ddarperir yn Erthyglau 3 a 4 y Gorchymyn hwn, ni chaiff unrhyw un, oni bai ei fod yn gweithredu dan gyfarwyddyd neu gyda chaniatâd cwnstabl heddlu neu Swyddog Gorfodaeth Sifil mewn iwniiform, achosi na chaniatâu unrhyw gerbyd aros ar y darnau ffordd y cyfeirir atynt yma am gymaint o amser ag sydd ei angen i alluogi:

- (a) i'r cerbyd gael ei ddefnyddio, os na ellir ei ddefnyddio'n hwylus at ddibenion o'r fath ar unrhyw ffordd arall, i wneud y canlynol, sef:
 - (i) gweithredoedd adeiladu, diwydiannol neu ddymchwel.
 - (ii) cael gwared ar unrhyw rwystr i drafnidiaeth.
 - (iii) cynnal, gwella neu ail adeiladu'r darnau ffordd y cyfeirir atynt.
 - (iv) gosod, adeiladu, addasu neu drwsio, unrhyw bibell garthffos neu brif biben neu offer ar gyfer darparu nwy, dŵr, trydan neu unrhyw offer telegyfathrebu, fel y caiff ei ddiffinio yn Neddf Telegyfathrebu 1984, ar dir neu dir sy'n gyfagos i'r darnau ffordd y cyfeirir atynt.
- (b) i'r cerbyd gael ei ddefnyddio, os na ellir ei ddefnyddio'n hwylus at ddibenion o'r fath ar unrhyw ffordd arall, at wasanaeth yr awdurdod lleol neu gwmni gwasanaeth cyhoeddus, yn unol â phwerau neu ddyletswyddau statudol.
- (c) cerbyd darparwyr gwasanaeth cyffredinol dan Adran 125 Deddf Gwasanaethau Post 2000.

6. Drwy hyn, diddymir Gorchymyn Atgyfnerthu (Gwahardd a Chyfyngu ar Aros a Mannau Parcio ar y Stryd) 2006 pan gyfeirir at gyfyngiadau a nodir yn Atodiad 3 y Gorchymyn hwn, neu fel arall, byddant yn parhau mewn grym ac yn gwbl weithredol.

7. Bydd y gwaharddiadau a'r cyfyngiadau sy'n cael eu gosod dan y Gorchymyn hwn yn ychwanegol at unrhyw gyfyngiad neu amod sy'n cael ei osod dan unrhyw reoliadau sydd wedi eu gwneud dan Ddeddf 1984, neu drwy neu dan unrhyw ddeddf arall, ac ni fydd yn eu dirymu.

RHODDWYD dan Sêl Gyffredin Cyngor Bwrdeistref Sirol Conwy ar **6^{ed} Awst**
Dwy fil a deg

Atodlen 1

(Deiliad trwydded preswylwyr gydag anabledd yn unig)

Fflat Llawr Isaf, 17 Maeigwyn Road, Llandudno	Ochr y gogledd-ddwyrain; o fan 80 metr i'r de-ddwyrain o'i chyffordd gyda Gloddaeth Street/Avenue am bellter o 6.6 metr tua'r de ddwyrain
41 Caroline Road, Llandudno	Ochr y gogledd-ddwyrain; o fan 51 metr i'r gogledd-orllewin o'i chyffordd gyda Trinity Avenue am bellter o 6.6 metr tua'r gogledd-orllewin
104 Trinity Avenue, Llandudno	Ochr y gogledd-orllewin; o fan 14 metr i'r gogledd-ddwyrain o'i chyffordd gyda Winllan Avenue am bellter o 6.6 metr tua'r gogledd ddwyrain
25 Parc Llwyn, Bae Colwyn	Ochr y de-orllewin; o fan 23 metr de-ddwyrain o'i chyffordd gyda Beech Mount am bellter o 6.6 metr tua'r de ddwyrain
2 Canning Road, Bae Colwyn	Ochr y dwyrain; o fan 30 metr i'r gogledd o'i chyffordd gyda Greenfield Road am bellter o 6.6 metr tua'r gogledd
5 St Margaret's Road, Cyffordd Llandudno	Ochr y gogledd-ddwyrain; o fan 22 metr gogledd-orllewin o'i chyffordd gyda Ronald Avenue am bellter o 6.6 metr tua'r gogledd orllewin
39 Parc Llwyn, Bae Colwyn	Ochr y de-orllewin; o fan 13 metr i'r gogledd-orllewin o'i chyffordd gyda Beech Mount am bellter o 6.6 metr tua'r gogledd orllewin
8 Ffordd Helyg, Penmaenmawr	Ochr y de; o fan 23 metr i'r dwyrain o'i chyffordd gyda Gwynan Road am bellter o 6.6 metr tua'r dwyrain
6 Llys Parc, Llandrillo-yn- Rhos	Ochr y gogledd; ar ben gogledd orllewin y man parcio ar Park Way gyferbyn â rhif 10 Park Way
174 Llysfaen Road, Hen Golwyn	Ochr y de; o fan 32 metr i'r gorllewin o'i chyffordd gyda Swn-Y-Don am bellter o 6.6 metr tua'r gorllewin
39 Argoed, Bae Cinmel	Ochr y dwyrain; ar ben de ddwyrain y man parcio oddi ar Rhodfa Caer yn gyfagos i rif 41 Argoed
17 Trinity Avenue, Llandudno	Ochr y de-ddwyrain; o fan 71 metr i'r de-orllewin o'i chyffordd gyda Albion Street am bellter o 6.6 metr tua'r de orllewin
53 Rhos Road, Llandrillo-yn- Rhos	Ochr y de-ddwyrain; o fan 41 metr i'r de-orllewin o'i chyffordd gyda Ffordd San Siôr am bellter o 6.6 metr tua'r de orllewin
23 Clarence Road, Llandudno	Ochr y dwyrain; o fan 38 metr i'r de o'i chyffordd gyda Mostyn Avenue am bellter o 6.6 metr tua'r de
11 Glan Y Môr Road, Llandudno	Ochr y de-orllewin; o fan 58 metr i'r de ddwyrain o'i chyffordd gyda Ferry Farm Road am bellter o 6.6 metr tua'r de ddwyrain

21 Glan Morfa, Tywyn	Ochr y gogledd-ddwyrain; ar ben gogledd ddwyrain y man parcio ar gyfer Glan Morfa yn gyfagos i rif 20 Glan Morfa
42 Cae Clyd, Llandudno	Ochr ddwyreiniol y maes parcio; o fan 11m i'r gogledd o fynedfa'r maes parcio o Cae Clyd am bellter o 3.6 metr tua'r gogledd, yn gyfagos ag eiddo rhif 42 Cae Clyd
12 Ffordd Hafryn, Bae Colwyn	Ochr y gogledd; o fan 56 metr i'r gorllewin o'i chyffordd gyda Ffordd Bugail am bellter o 6.6 metr tua'r gorllewin
39 a 49 Llanelian Road, Hen Golwyn	Ochr gogledd-ddwyrain; o bwynt sydd 122 metr i'r gogledd o'i chyffordd gyda Cwm Teg am bellter o 13 metr i'r gogledd

ATODLEN 2

(Deiliaid Bathodynau Parcio Unigolion gydag Anabledd yn Unig)


Ysgol San Siôr, Church Walk, Llandudno	Ochr y gogledd orllewin; ar ben de orllewin y man parcio, o fan 66 metr oddi wrth y gyffordd gydag Abbey Road am bellter o 6.6 metr
Stryd yr Eglwys, Dolwyddelan	Ochr y gogledd ddwyrain; o fan 18 metr i'r de orllewin o'i chyffordd gyda Trem-y-Benar am bellter o 6.6 metr tua'r de orllewin
Pant yr Afon, Penmaenmawr	Ochr y de; o fan 12 metr i'r gorllewin o'i chyffordd gyda Hen Ffordd Conwy am bellter o 6.6 metr tua'r gorllewin
Bodelwyddan Avenue, Hen Golwyn	Ochr y dwyrain; o fan 81 metr i'r de o'i chyffordd gyda Ffordd Abergele am bellter o 13 metr tua'r de

ATODLEN 3 - (Diddymiadau)

Ffordd	Lleoliad	Cyfyngiad
4 Norman Road, Llandudno	Y man parcio tu allan i 4 Norman Road, Llandudno	Trwydded Unigolyn Anabl yn Unig
1 Rosemary Lane, Conwy	Y man parcio ar ochr ddeheuol Rosemary Lane gyferbyn ag 1 Rosemary Lane, Conwy	Trwydded Unigolyn Anabl yn Unig
28 Top Llan Road, Glan Conwy	Y man parcio tu allan i 28 Top Llan Road, Glan Conwy	Trwydded Unigolyn Anabl yn Unig
1 Lewis Terrace, Llanfairfechan	Y man parcio tu allan i 1 Lewis Terrace, Llanfairfechan	Trwydded Unigolyn Anabl yn Unig
27 Llewelyn Road, Bae Colwyn	Y man parcio tu allan i 31 Llewelyn Road, Bae Colwyn	Trwydded Unigolyn Anabl yn Unig
9 Gele Avenue, Abergele	Y man parcio tu allan i 9 Gele Avenue, Abergele	Trwydded Unigolyn Anabl yn Unig
4 Water Street, Penmaenmawr	Y man parcio tu allan i 4 Water Street, Penmaenmawr	Trwydded Unigolyn Anabl yn Unig
Pant yr Afon, Penmaenmawr	Ochr y de; o fan 12 metr i'r gorllewin o'i chyffordd gyda Hen Ffordd Conwy am bellter o 6.6 metr tua'r gorllewin	Cyfyngiad ar Aros

SIGN DETAIL


Sign No. W661 (Var)

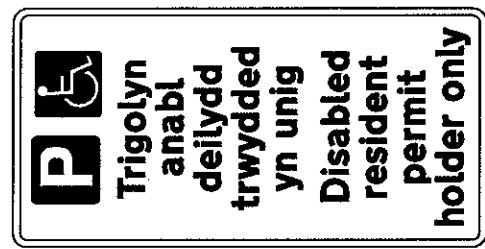

Scheme Ref.	ANABL
Sign Ref.	1
Latter colour	BLACK
Background	WHITE
Border	BLACK
Material	CLASS-1
Area	0.1350 M ²


POST(S) & FOUNDATIONS	
Mounting Height	2100mm
Number	1
Size	78 x14ChS
Length	3000mm
Centres	N/Amm
Illumination	No

Bases	Individual
Base Width	600mm
Base Length	600mm
Base Depth	400mm
Base Vol. /fa	0.14 m ³
Earth Cover	100mm

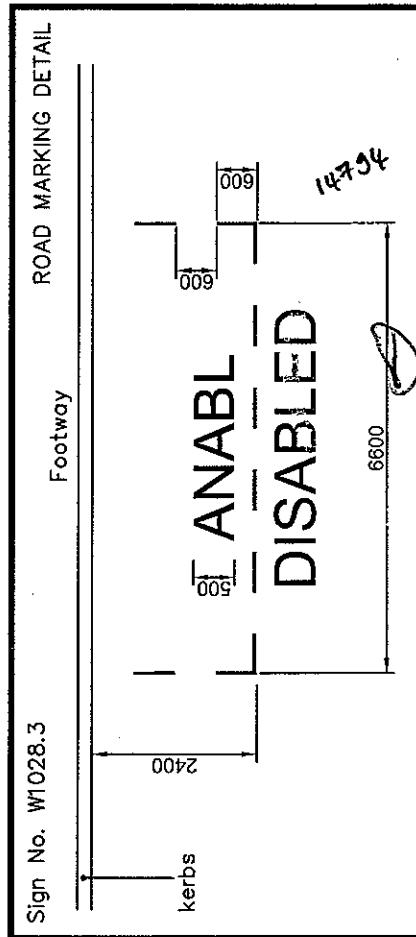

Notes:-

Drawing not to scale.
 Sign to be erected at the back of the footway as marked on site.
 Mount height 2.1metres from footway to the bottom of sign plate.
 Posts to be cut flush with the top of the sign plate and capped.
 Parking bay to be marked at a width of 2.4 metres

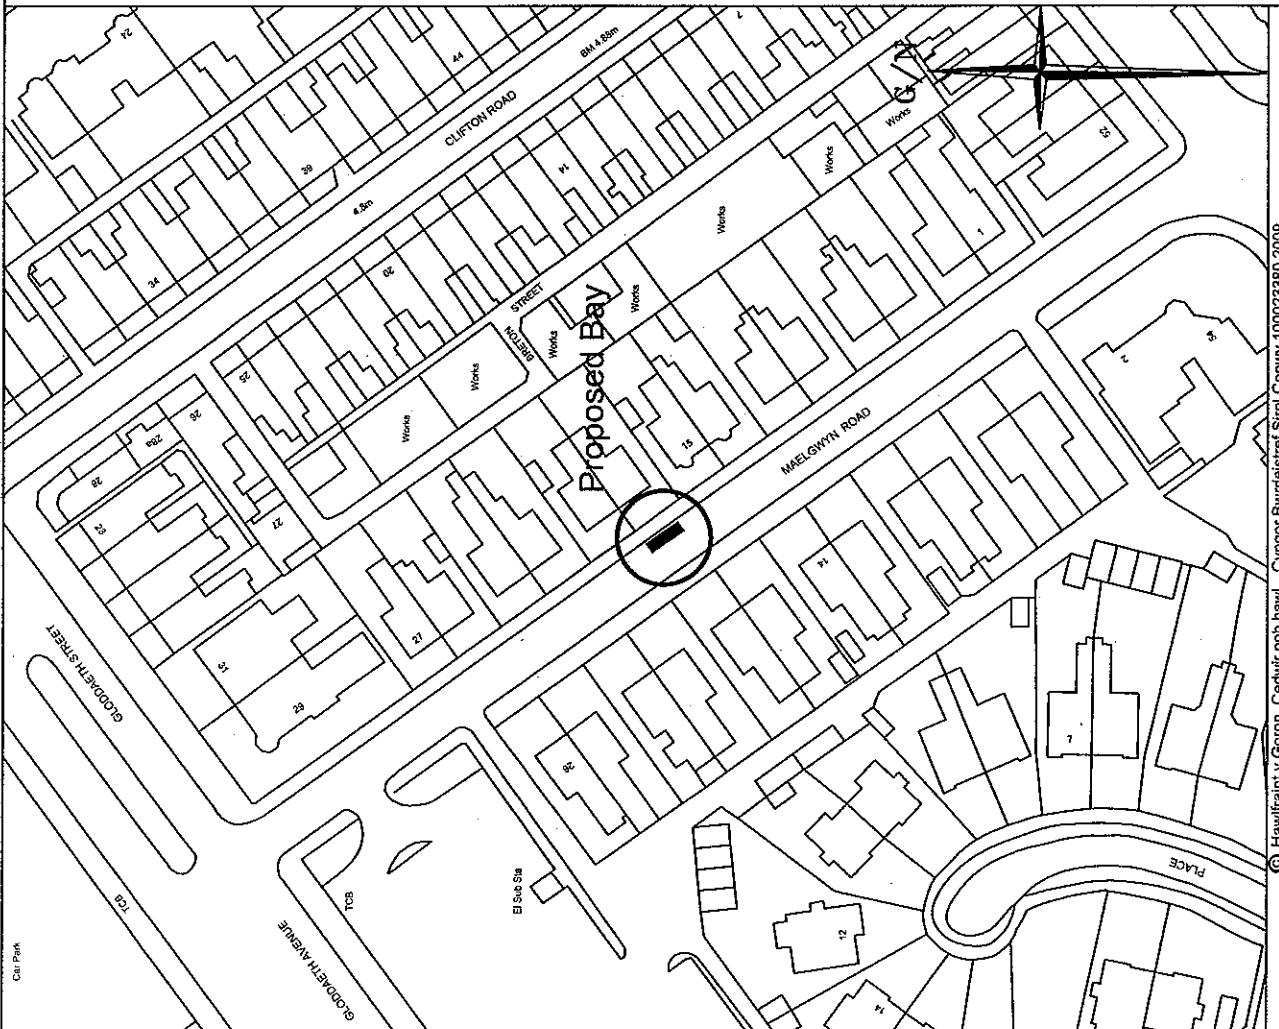

© Hawlfraint y Goron, Cefnwr pob hawl, Cyngor Bwrdeistref Sirol Conwy 100023380 2009




Gwasanaethau Isadeilledd
Infrastructure Services
The Heath, Penmaenmawr Road
Llanfairfechan LL33 0PF

Designated Residential Disabled Parking Bay, 17 Maeigwyn Road, Llandudno

Rif. Lliniad Drawing No.
L/30/00/02


SIGN DETAIL

Sign No. W661 (Var)

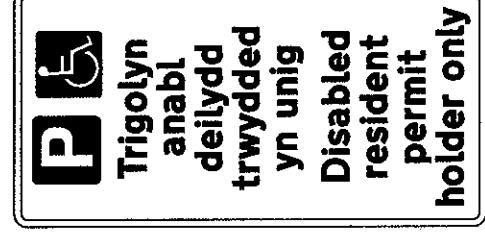

Scheme Ref.	ANABL	x-height	20.0
Sign Ref.	1	SIGN FACE	
Litter colour	BLACK	Width	250MM
Background	WHITE	Height	500MM
Border	BLACK	Area	0.135QM
Material	CLASS-1		

POST(S) & FOUNDATIONS	
Mounting Height	2100mm
Number	1
Size	76.1x4CHS
Length	3000mm
Canter	N/Amm
Illumination	No
Bases	Individual
Base Width	600mm
Base Length	600mm
Base Depth	400mm
Base Vol. of a	0.14 m ³
Earth Cover	100mm

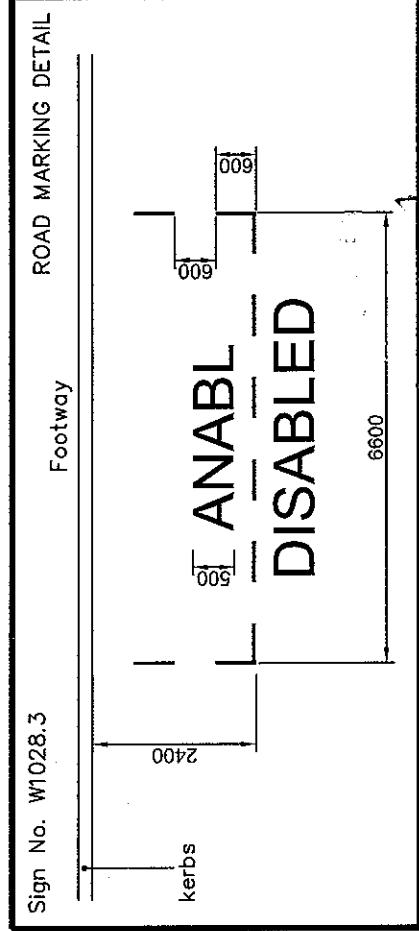

Notes:-
 Drawing not to scale.
 Sign to be erected at the back of the footway as marked on site.
 Mount height 2.1metres from footway to the bottom of sign plate.
 Posts to be cut flush with the top of the sign plate and capped.
 Parking bay to be marked at a width of 2.4 metres




Designated Residential Disabled Parking Bay, 41 Caroline Road, Llandudno.

Gwasanaethau Isadeilledd
Infrastructure Services
The Heath, Penmaenmawr Road
Llanfairfechan LL33 0PF

Rhif. Lluniad
Drawing No.
L/30/00/03



SIGN DETAIL

Sign No. W661 (Var)

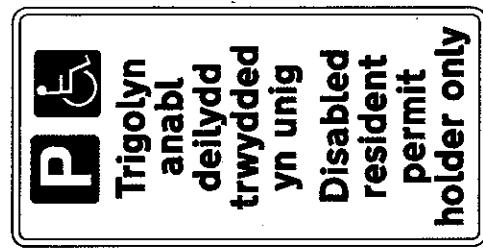

Scheme Ref.	ANABL
Sign Ref.	1
Letter colour	BLACK
Background	WHITE
Border	BLACK
Material	CLASS-1
	0.15SQ.M
	14736

POST(S) & FOUNDATIONS	
Mounting Height	2100mm
Number	1
Size	76.1x4CHS
Length	3000mm
Centres	N/Amm
Illumination	No
Bases	Individual
Base Width	600mm
Base Length	600mm
Base Depth	400mm
Base Vol. /kg	0.14 m3
Earth Cover	100mm

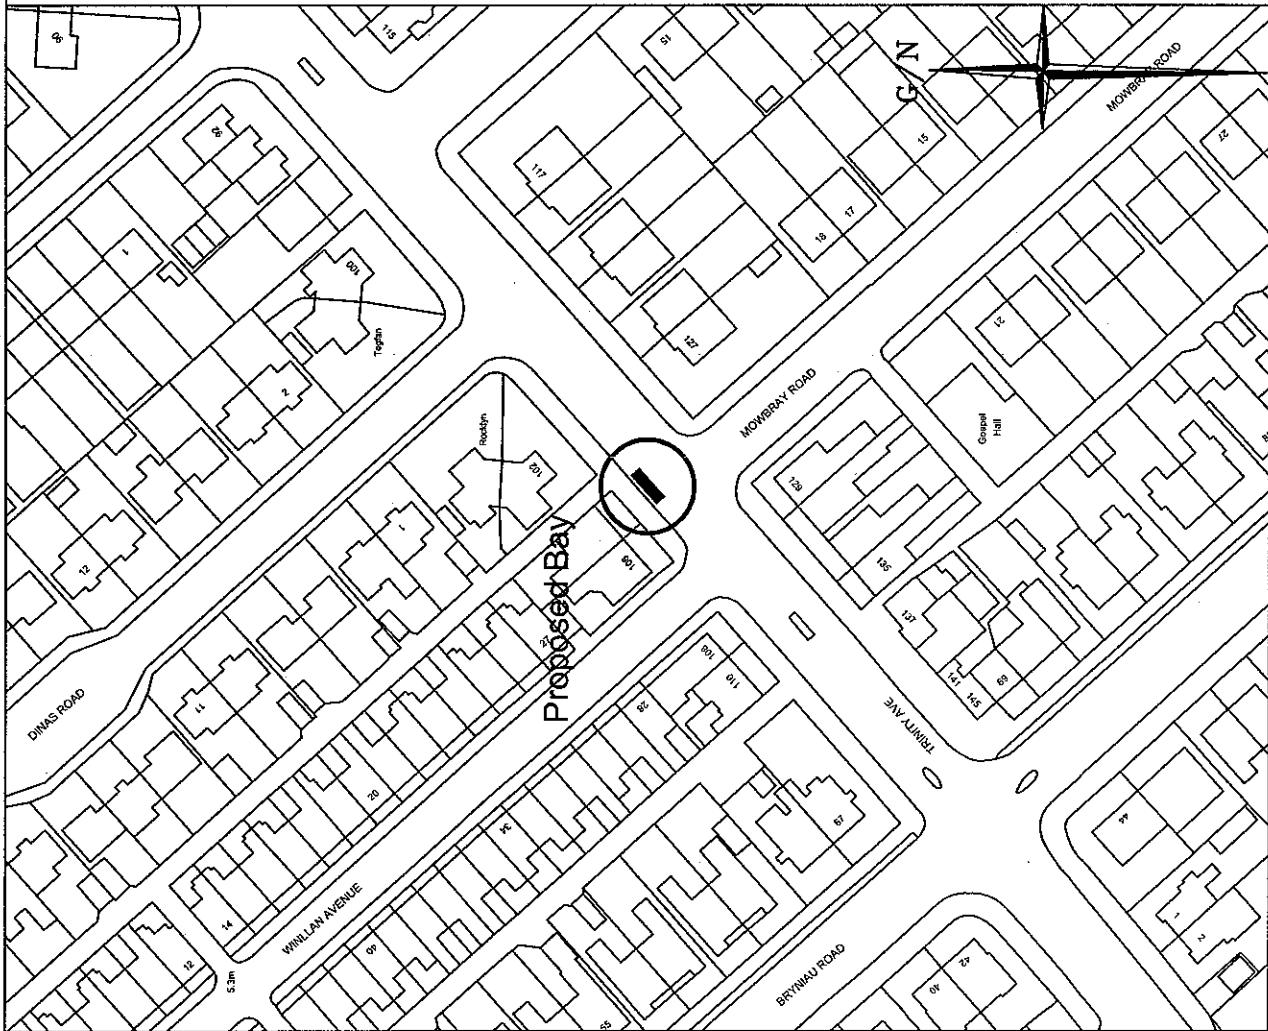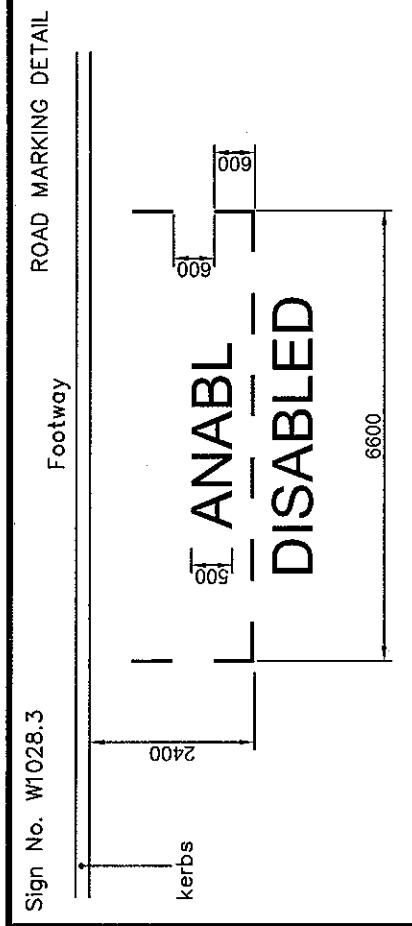

© Hawlfraint y Gwir, Cewdwr pob hawl. Cyngor Bwrdeistref Sirol Conwy 10002338009




Designated Residential Disabled Parking Bay, 104 Trinity Avenue, Llandudno

Gwasanaethau Isi a Lleiddi
Infrastructure Services
The Heath, Penmaenmawr Road
Llanfairfechan LL33 0PF

Rhif. Lliniad Drawing No.
L/30/00/04


SIGN DETAIL

Sign No. W661 (Var)

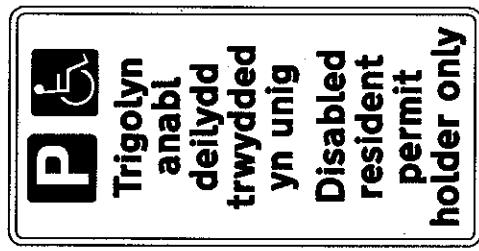

Scheme Ref.	ANABL	X-height	20.0
Sign Ref.	1	SIGN FACE	
Letter colour	BLACK	Width	250MM
Background	WHITE	Height	500MM
Border	BLACK	Area	0.1350M ²
Material	CLASS-1		


POST(S) & FOUNDATIONS	
Mounting Height	2100mm
Number	1
Site	761x4CHS
Length	3000mm
Centres	NA/mm
Immobilisation	No
Bases	Individual
Base Width	600mm
Base Length	800mm
Base Depth	400mm
Base Vol. of a	0.14 m ³
Earth Cover	100mm

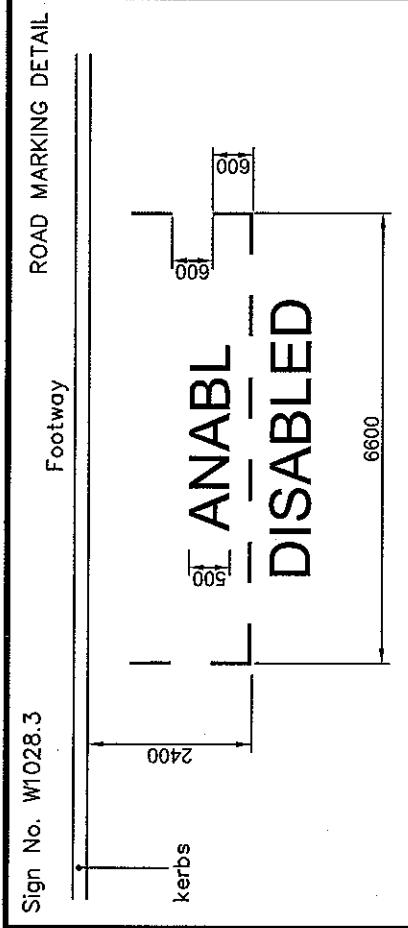

Notes:-

Drawing not to scale.

Sign to be erected at the back of the footway as marked on site.
Mount height 2.1metres from footway to the bottom of sign plate.
Posts to be cut flush with the top of the sign plate and capped.
Parking bay to be marked at a width of 2.4 metres.

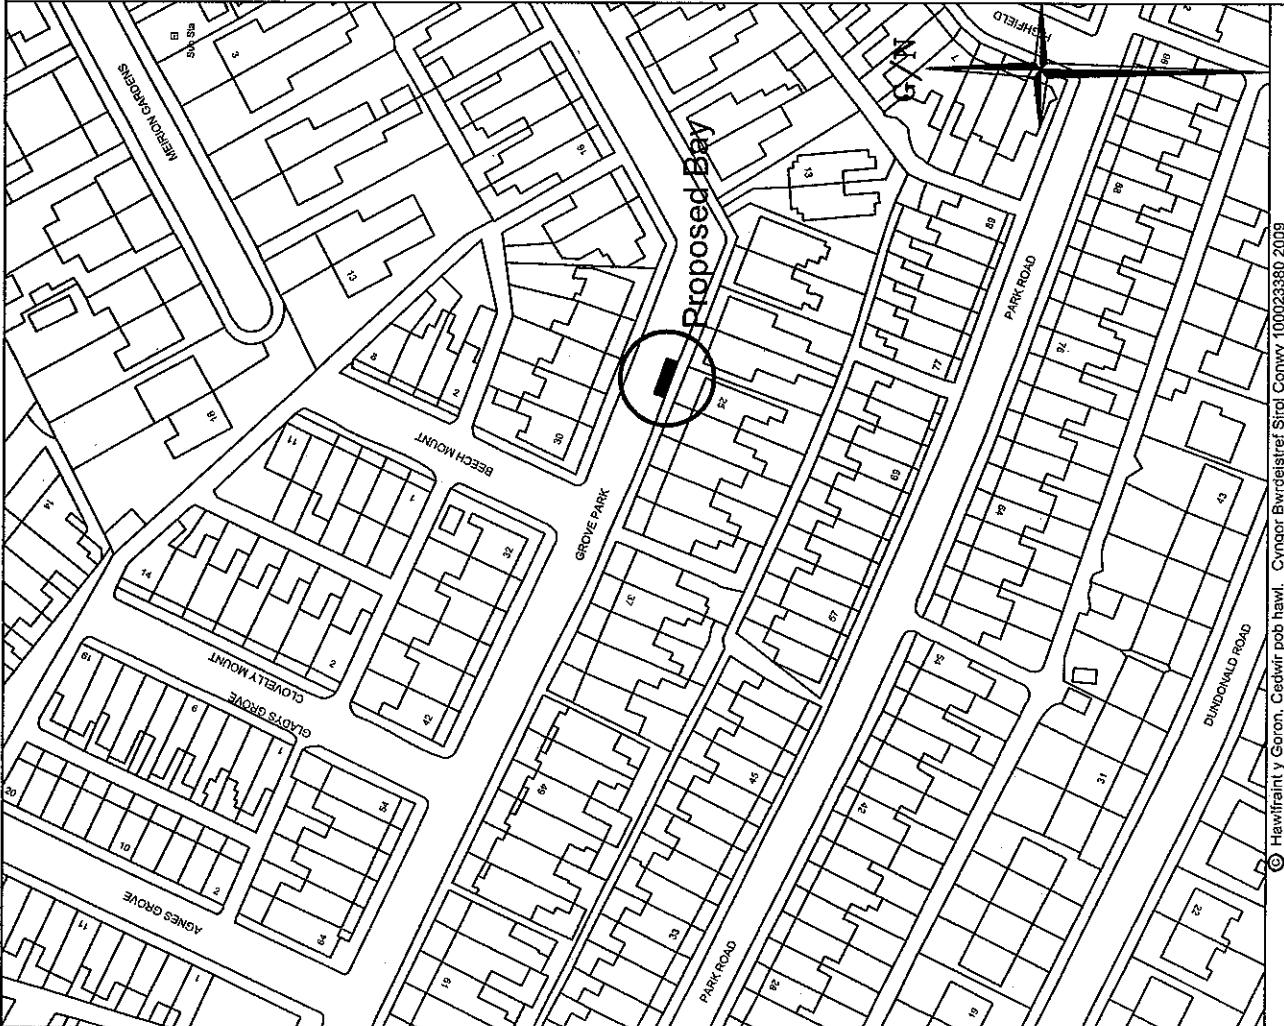


Gwasanaethau Isodedd
Infrastructure Services
The Heath, Penmaenmawr Road
Llanfairfechan LL33 0PF

Rhif. Lluniad
Drawing No.
L/30/00/08

Designated Residential Disabled Parking Bay, 25 Grove Park, Colwyn Bay.


SIGN DETAIL

Sign No. W661 (Var)

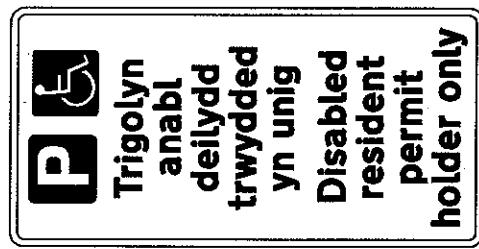

Scheme Ref.		ANABL	
Sign Ref.	1	Height:	20.0
Letter colour	BLACK	SIGN FACE	
Background	WHITE	Width	250MM
Border	BLACK	Height	500MM
Material	CLASS-1	Area	0.19SQ.M


POST(S) & FOUNDATIONS	
Mounting Height	2100mm
Number	1
Size	78x14x14/S
Length	3000mm
Centres	N/A/mm
Illumination	No
Bases	Individual
Base Width	600mm
Base Length	600mm
Base Depth	400mm
Base Vol. dia	0.14 m ³
Earth Cover	100mm

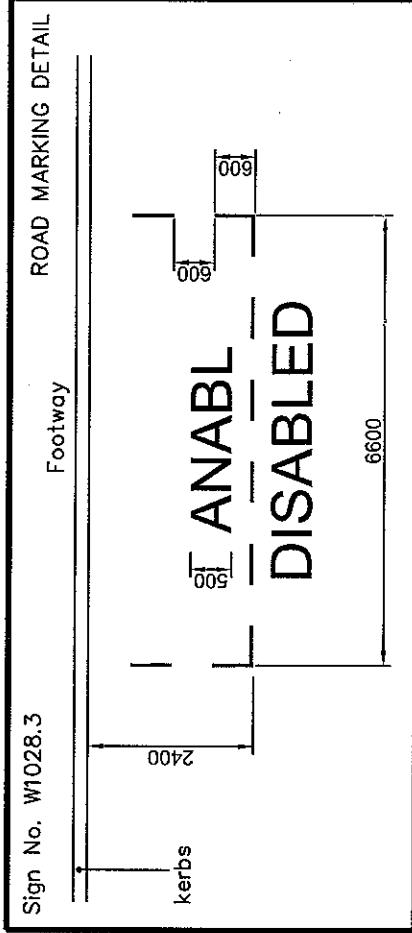

Notes:-

Drawing not to scale.

Sign to be erected at the back of the footway as marked on site.
Mount height 2.1metres from footway to the bottom of sign plate.
Posts to be cut flush with the top of the sign plate and capped.
Parking bay to be marked at a width of 2.4 metres

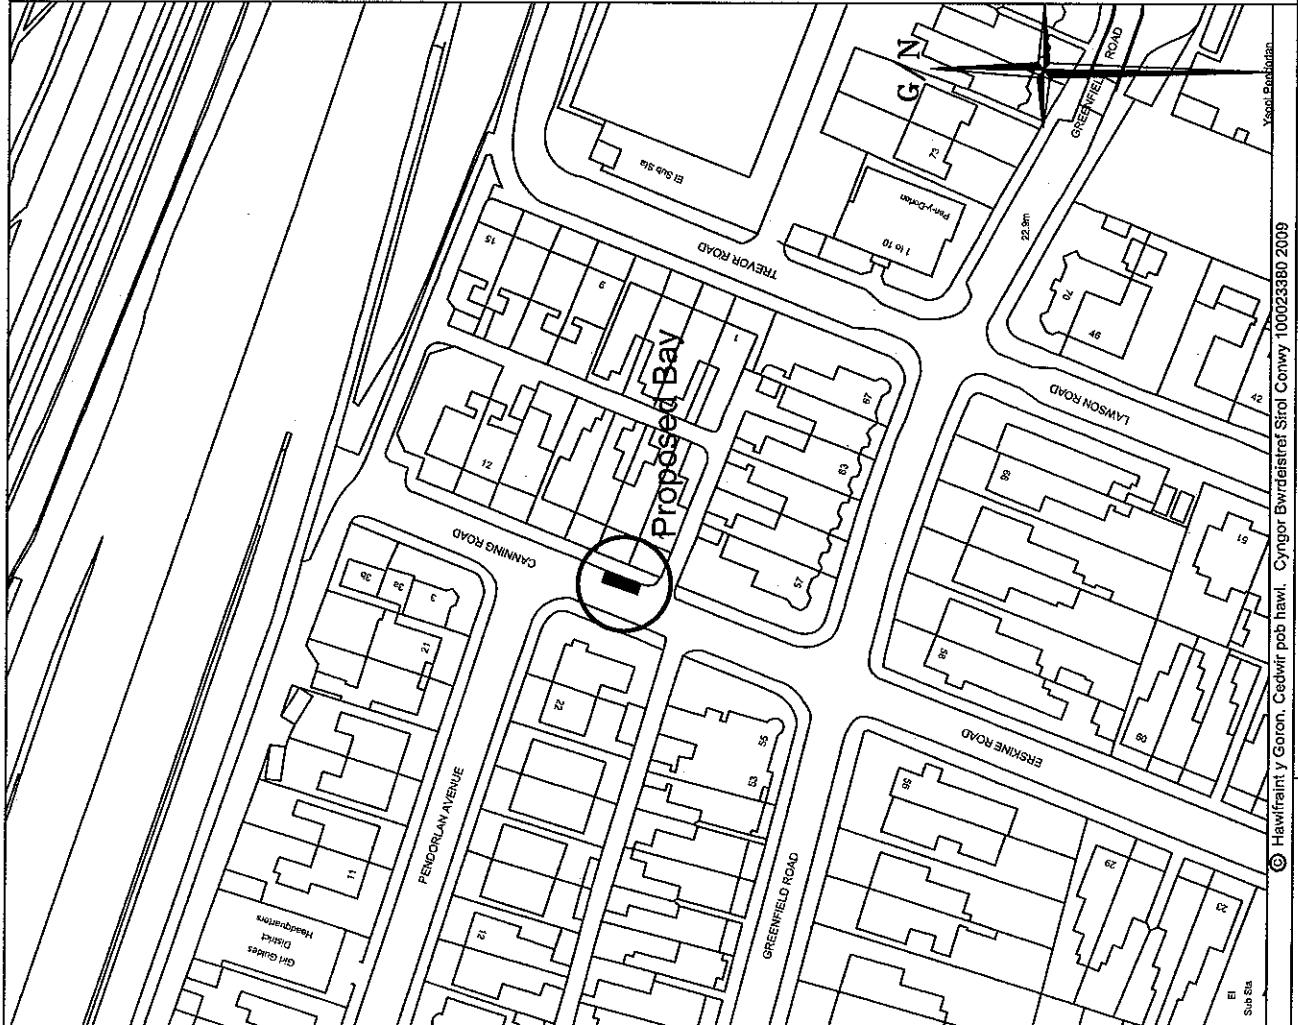

© Hawlfraint Y Goron. Credwir pob hawl. Cyngor Bwrdeistref Sirol Conwy. 10002380 2009




Gwasanaethau Isadeilledd
Infrastructure Services
The Heath, Penmaenmawr Road
Llanfairfechan LL33 0PF

Rhif. Lluniad
Drawing No.
L/30/00/09


SIGN DETAIL

Sign No. W661 (Var)

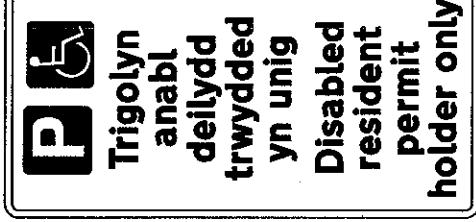


Scheme Ref.	ANABL	Sign Ref.	1	Height	20.0
Sign Ref.		Letter colour	BLACK	Sign Face	
Background	WHITE	Width	250MM	Height	500MM
Border	BLACK	Area	0.13SQ.M		
Material	CLASS-1				

POST(S) & FOUNDATIONS					
Mounting Height	2100mm <th>Bases</th> <td>Individual</td> <th>Base Width</th> <td>600mm</td>	Bases	Individual	Base Width	600mm
Number	1	Base Length		Base Depth	600mm
Size	76.1x4CHS	Base Area	N/Amm	Base Vol. dia	0.14 m ³
Length	3000mm	Illumination	No	Earth Cover	100mm
Centres					

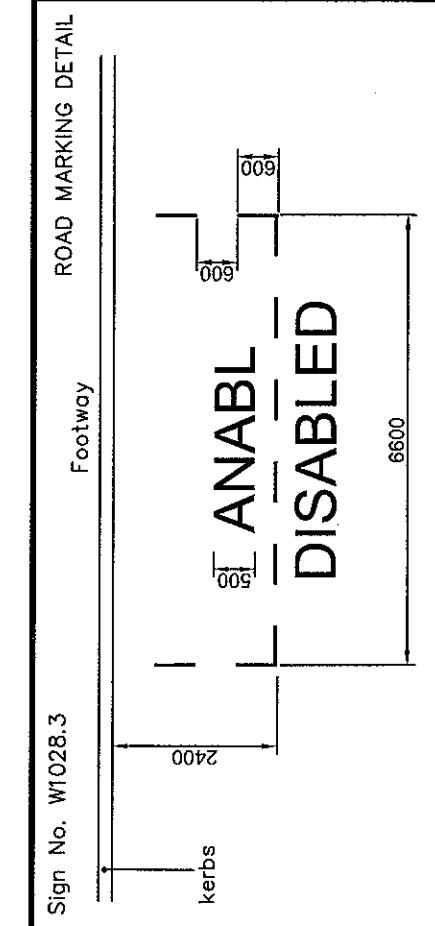

Notes:-

Drawing not to scale.
Sign to be erected at the back of the footway as marked on site.
Mount height 2.1metres from footway to the bottom of sign plate.
Posts to be cut flush with the top of the sign plate and capped.
Parking bay to be marked at a width of 2.4 metres

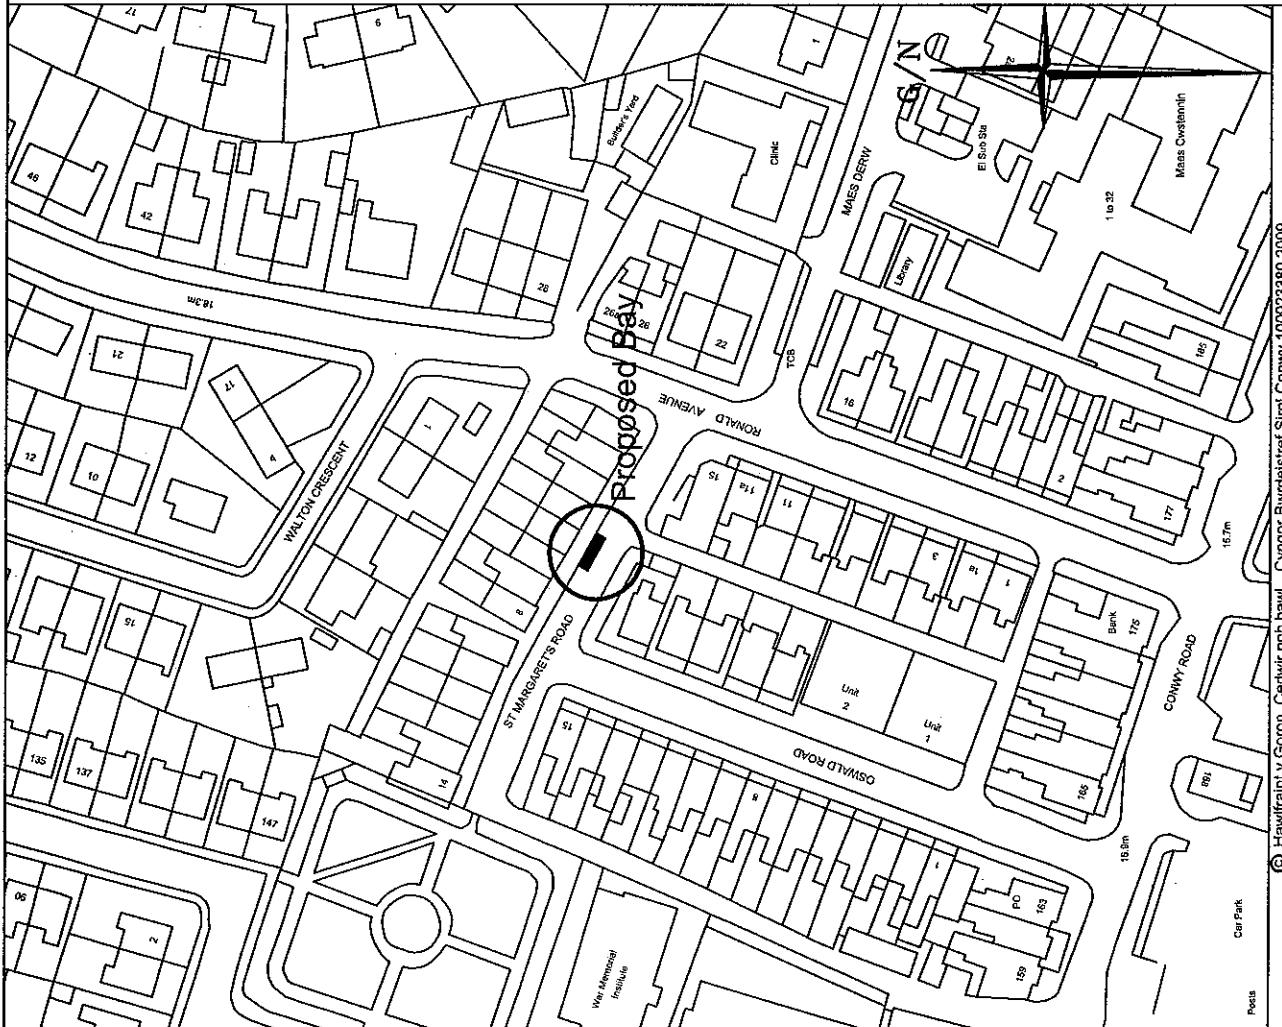

© Hawlfraint Goron. Cadwir pob hawl. Cyngor Bwrdeistref Sirol Conwy 100223380 2009




Gwasanaethau Isadeilledd
Infrastructure Services
The Heath, Penmaenmawr Road
Llanfairfechan LL33 0PF

Rhif. Lluniad
Drawing No.
L/30/00/10

Designated Residential Disabled Parking Bay, 5 St Margaret's Road, Llandudno Junction.


SIGN DETAIL

Sign No. W661 (Var)

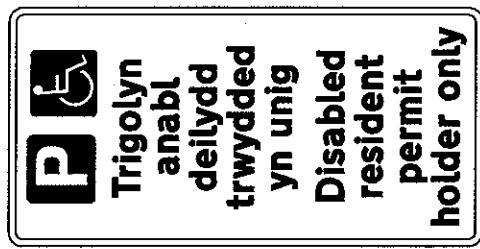

Scheme Ref.	ANABL	X-height	20.0
Sign Ref.	1	SIGN FACE	
Letter colour	BLACK	Width	250MM
Background	WHITE	Height	500MM
Border	BLACK	Area	0.13SQ.M
Material	CLASS-1		

PIST(S) & FOUNDATIONS	
Mounting Height	2160mm
Number	1
Size	76x14CHS
Length	3000mm
Canter	N/Amm
Illumination	No
Bases	Individual
Base Width	600mm
Base Length	600mm
Base Depth	400mm
Base Vol of a	0.14 m³
Earth Cover	100mm

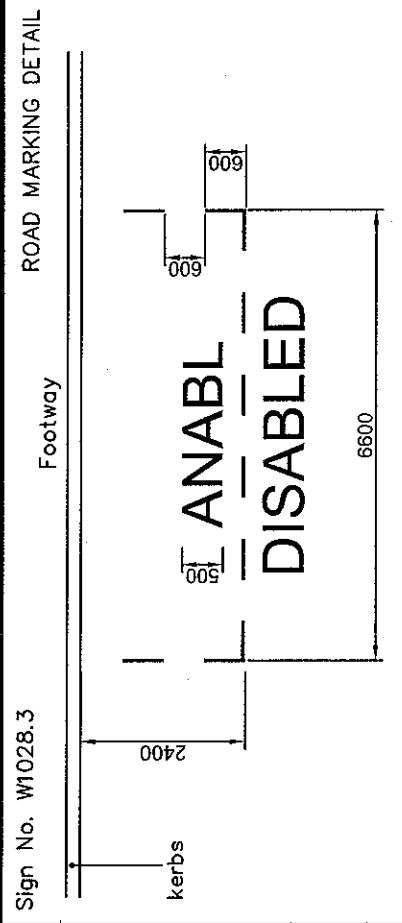


© Hawlfraint Y Goron, Cefnwr pob hawl. Cyngor Bwrdeistref Sirol Conwy 10002330 2009




Gwasanaethau Isdeddledd
Infrastructure Services
The Heath, Penmaenmawr Road
Llanfairfechan LL32 0PF

Designated Residential Disabled Parking Bay, 39 Grove Park, Colwyn Bay.

Rhif. Lluniad Drawing No.
L/30/00/11

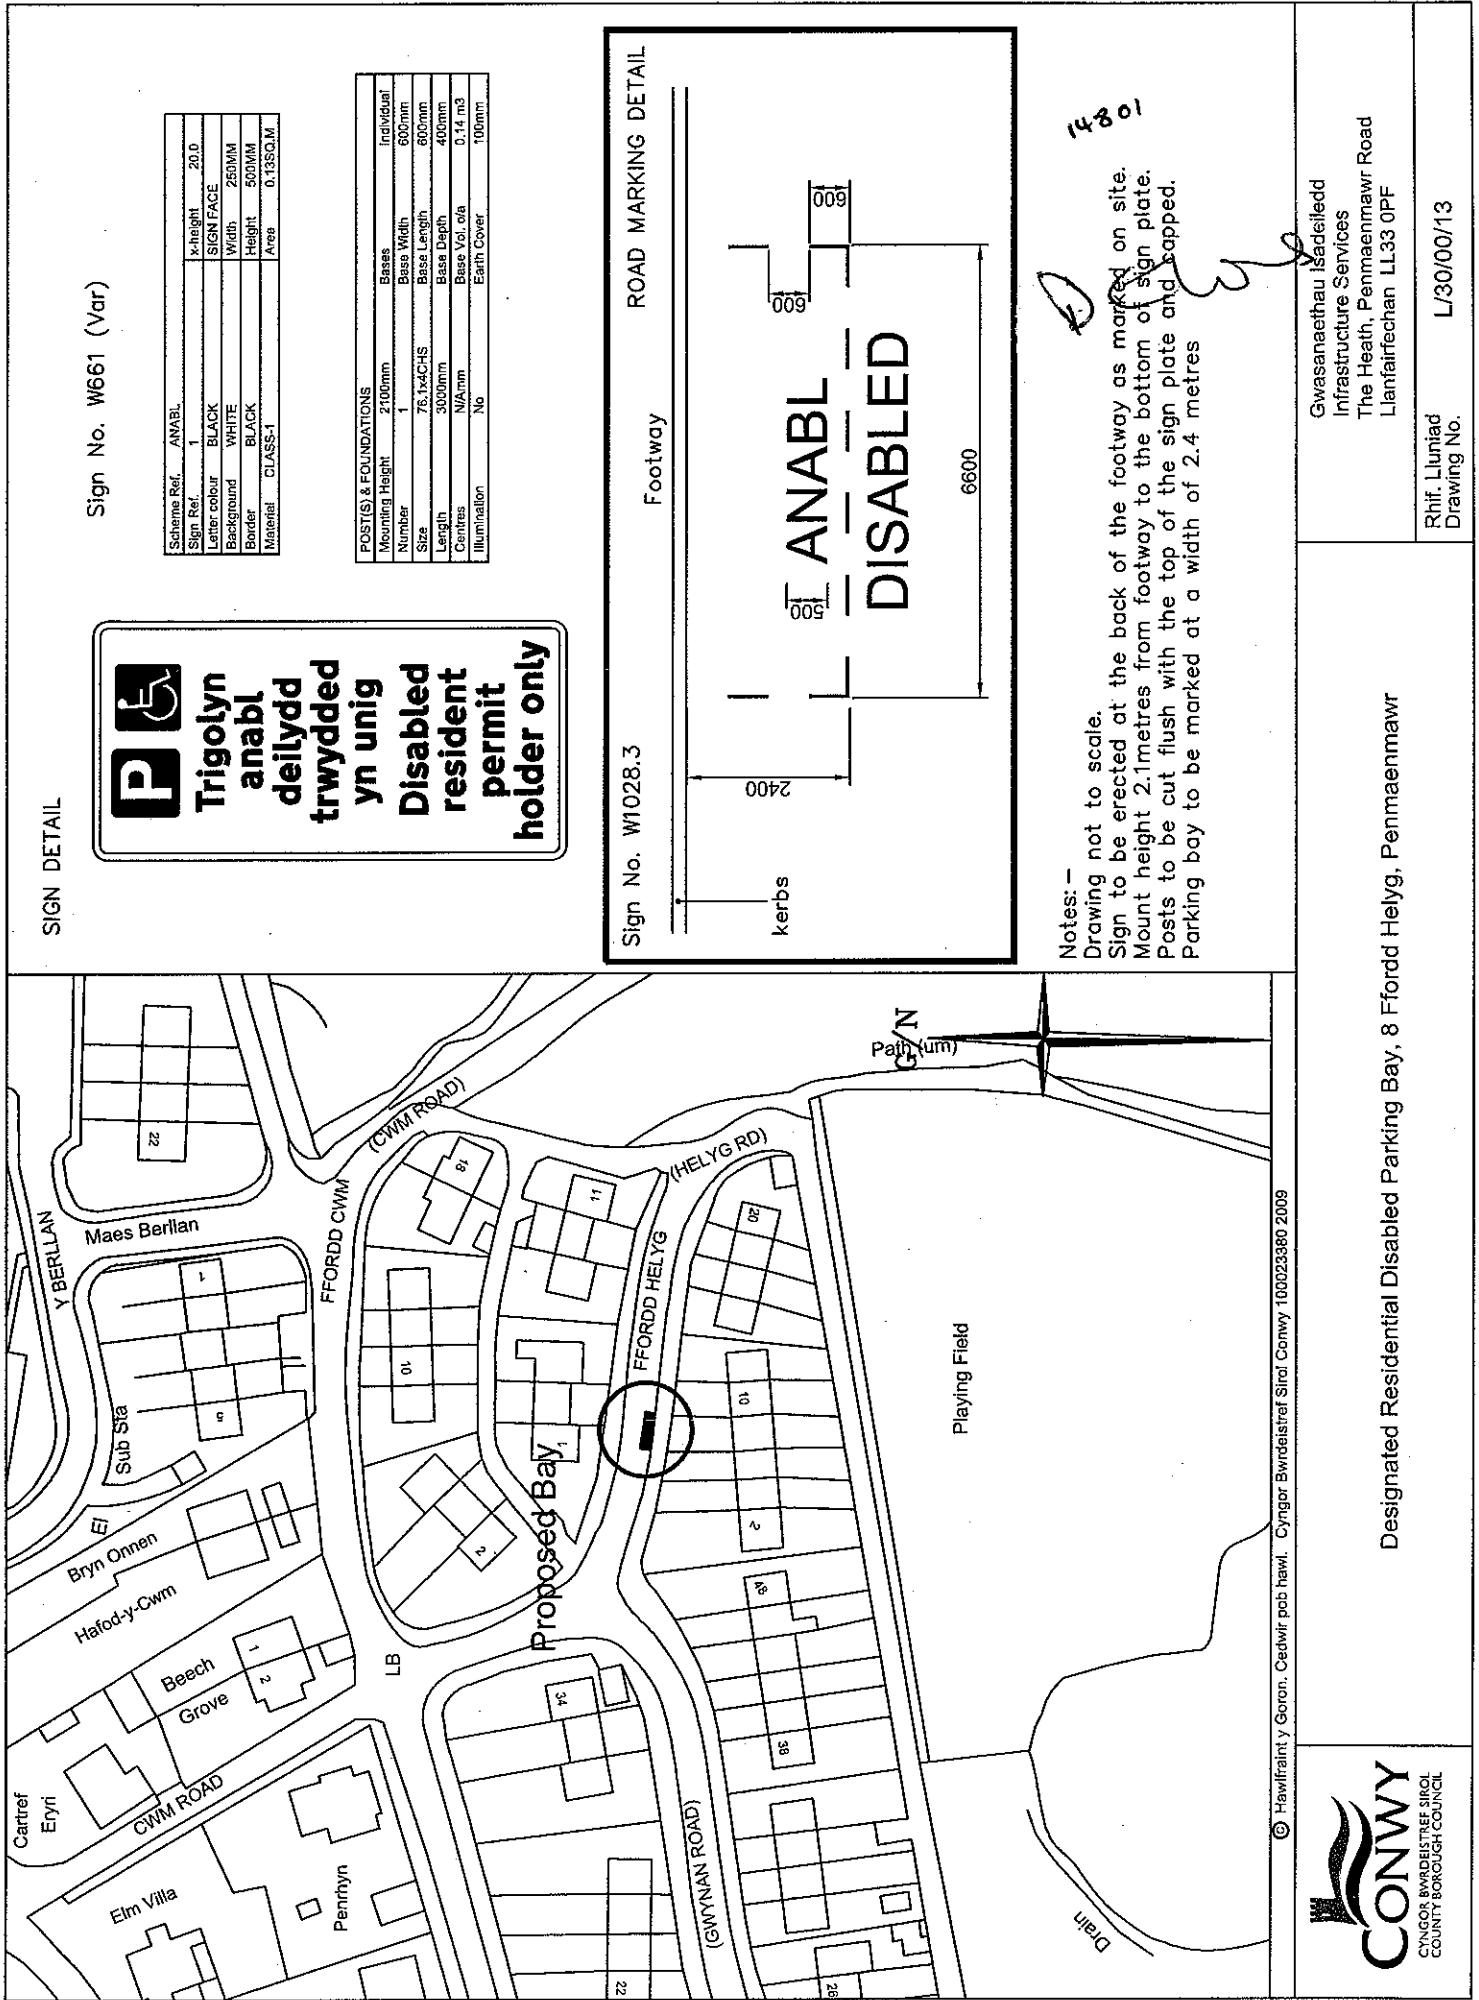

SIGN DETAIL

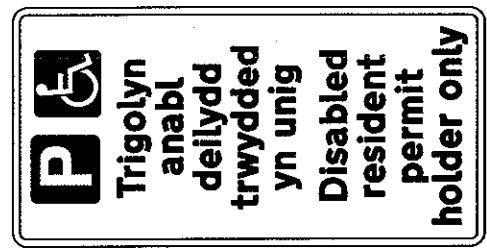

Diag No. W661 (Var)



Scheme Ref.	ANABL	Height	200mm
Sign Ref.	1	X-height	200mm
Letter colour	BLACK	Sign Face	250MM
Background	WHITE	Width	500MM
Border	BLACK	Height	500MM
Material	CLASS-1	Area	0.135QM

POST(S) & FOUNDATIONS		Individual	
Mounting Height:	2100mm	Bases:	600mm
Number:	1	Base Width:	600mm
Size:	76x14x175	Base Length:	600mm
Length:	3000mm	Base Depth:	400mm
Centres:	N/Amm	Base Vol. /m³:	0.14m³
Illumination:	No	Earth Cover:	100mm

ROAD MARKING DETAIL

Diag No. W1028.3

Footway

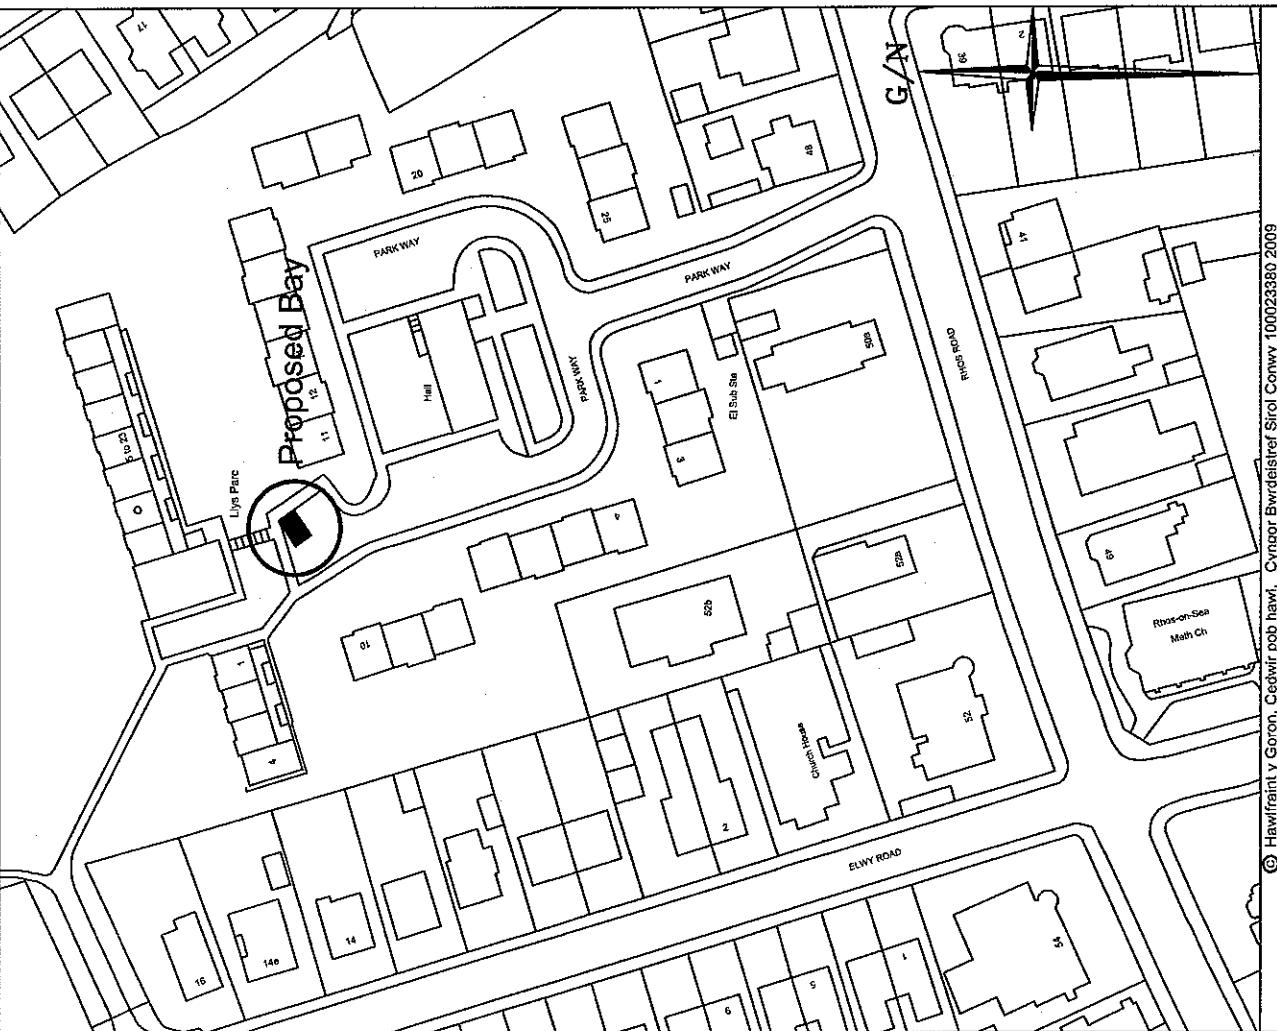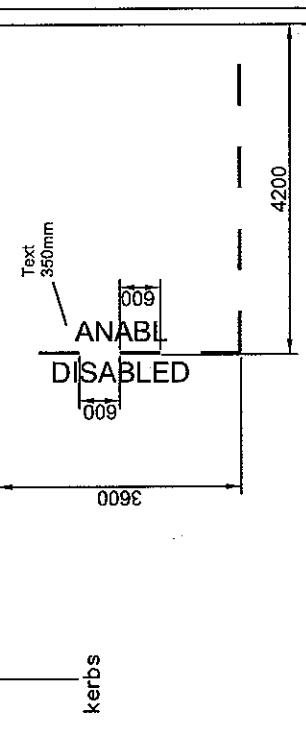

© Haulfrainy Goron. Cetwir pob hawl. Cyngor Bwrdeistref Sirol Conwy 10002320 2009

Designated Residential Disabled Parking Bay, 6 Llys Parc, Rhos-on-Sea



14802


Notes:—
Drawing not to scale.
Sign to be erected at the back of the footway at the end of the bay
as marked on site.
Mount height 2.1metres from footway to the bottom of sign plate.
Posts to be cut flush with the top of the sign plate and capped.
Parking bay to be marked at a width of 2.4 metres

Gwasanaethau Isadeledd
Infrastructure Services
The Heath, Penmaenmawr Road
Llanfairfechan LL33 0PF

Rhif: Lluniad
Drawing No.
L/30/00/14



SIGN DETAIL

Sign No. W661 (Var)

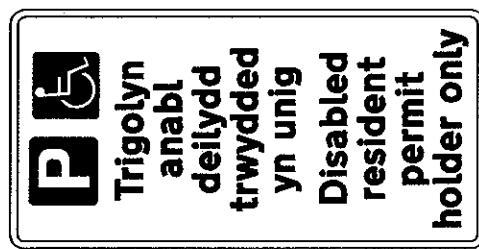


Scheme Ref.	ANABL	x-height	20.0
Sign Ref.	1	y-height	20.0
Letter colour	BLACK	SIGN FACE	250MM
Background	WHITE	Width	250MM
Border	BL BLACK	Height	500MM
Material	CLASS-1	Area	0.13SQ.M

POST(S) & FOUNDATION		Bases	Individual
Mounting Height	2100mm	Base Width	600mm
Number	1	Base Length	600mm
Size	76x144ChS	Base Depth	400mm
Length	3000mm	Base Vol. off	0.14 m³
Centres	N/A/mm	Earth Cover	100mm
Illumination	No		

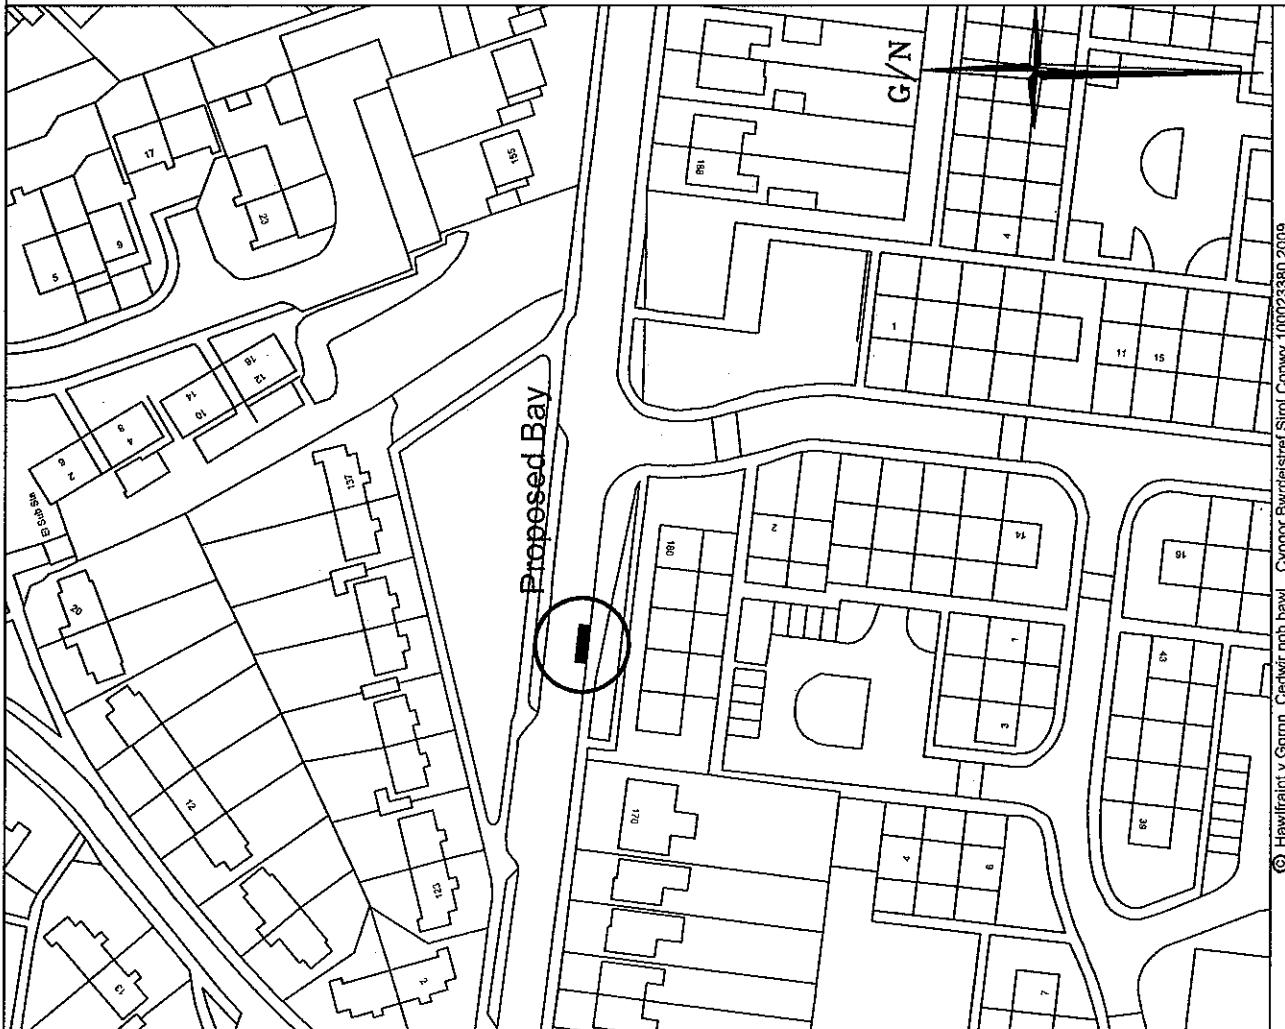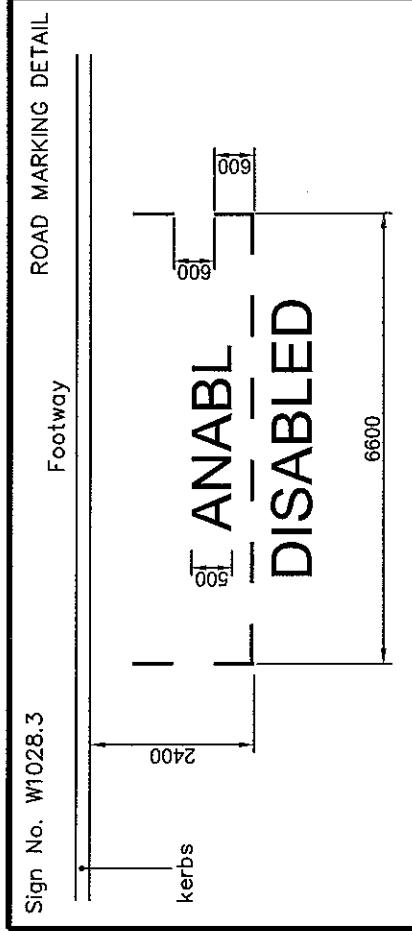

SIGN DETAIL

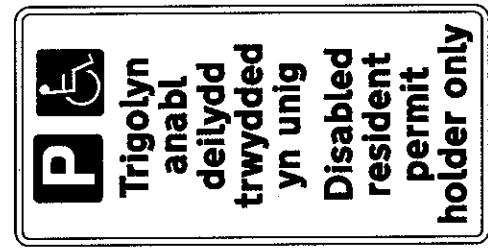


Sign No. W661 (Var)

Scheme Ref.	ANABL	Sign Ref.	1
Letter colour	BLACK	x-height	20.0
Background	WHITE	SIGN FACE	250MM
Border	BLACK	Width	500MM
Material	CLASS-1	Height	100mm
		Area	0.13SQ.M


POST(S) & FOUNDATIONS	
Mounting Height.	2100mm
Number	1
Size	76x14Ch/S
Length	3000mm
Cranes	N/Amm
Illumination	No
Bases	Individual
Base Width	800mm
Base Length	600mm
Base Depth	400mm
Base Vol. of a	0.14 m³
Earth Cover	100mm

ROAD MARKING DETAIL

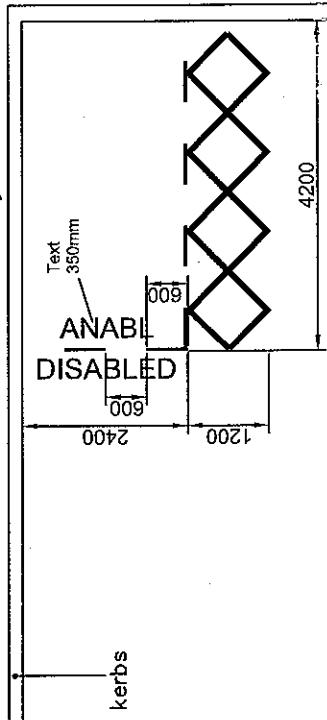

Sign No. W1028.3

Footway

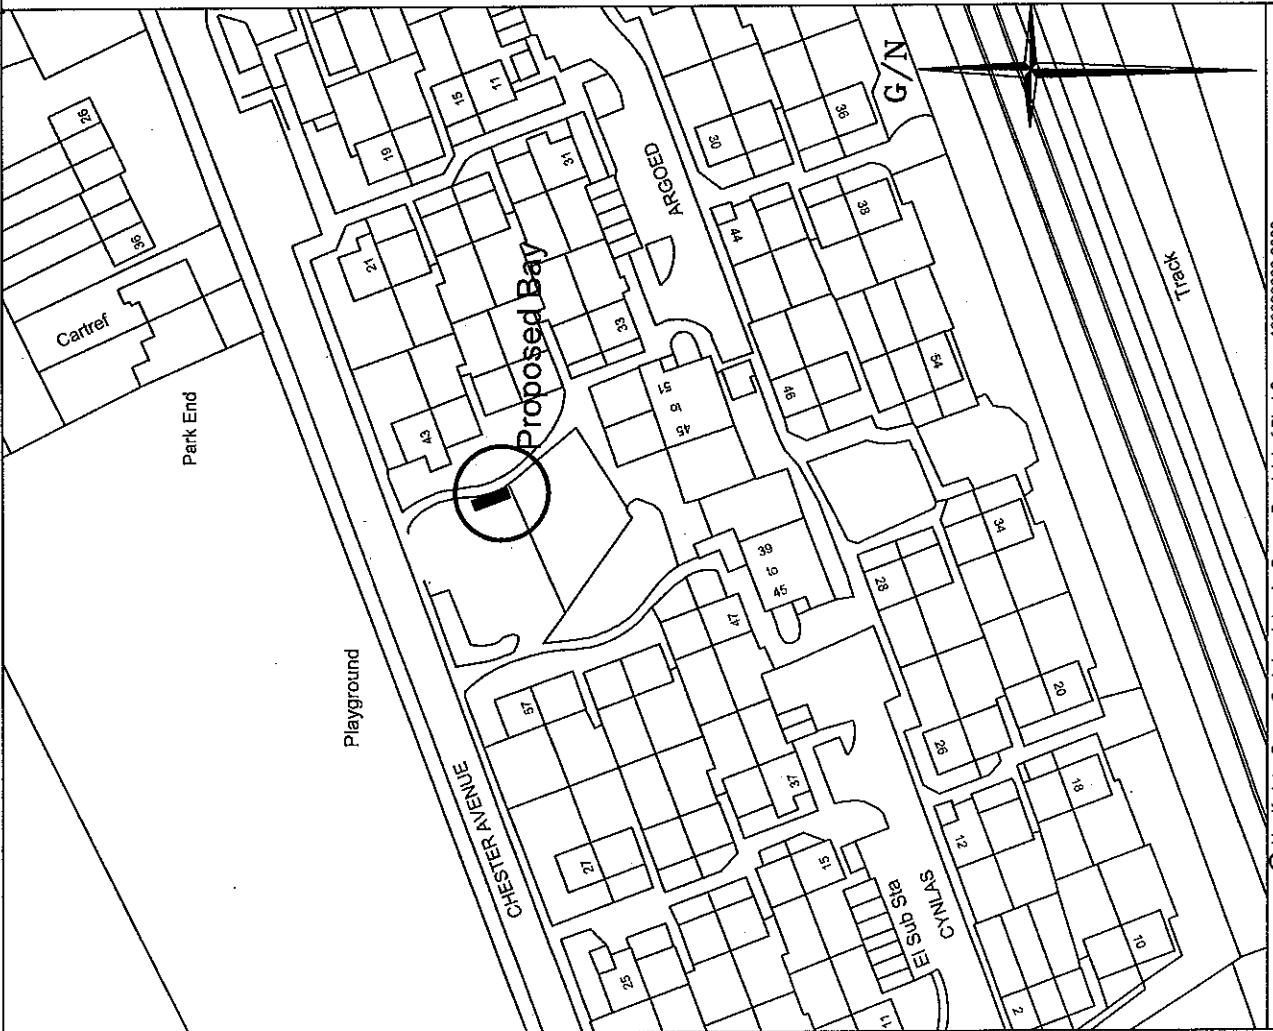

© Hawliaint y Goron. Cadw i'r pob hawl. Cyngor Bwrdeistref Sirol Conwy 100023380 2009




Designated Residential Disabled Parking Bay, 39 Argoed, Kinmel Bay

Gwasanaethau Isadeilied
Infrastructure Services
The Heath, Penmaenmawr Road
Llanfairfechan LL33 0PF

Rhif. Lluniad
Drawing No.
L/30/00/21

SIGN DETAIL

Sign No. W661 (Var)

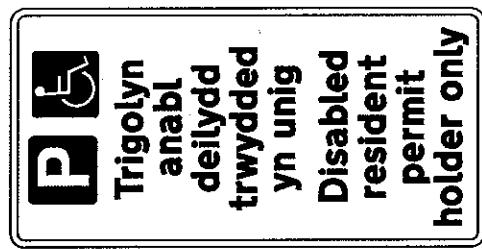


Scheme Ref...	ANABL	x-height	20.0
Sign Ref.	1	Sign Face	
Letter colour	BLACK	Width	250MM
Background	WHITE	Height	500MM
Border	BLACK	Area	0.15SQM
Material	CLASS-1		

POST(S) & FOUNDATIONS	
Mounting Height	2100mm
Number	1
Size	75x14x14S
Length	3000mm
Cantilever	N/Amm
Illumination	No
Bases	Individual
Base Width	600mm
Base Length	600mm
Base Depth	400mm
Base Vol. Edm	0.14 m³
Earth Cover	100mm

ROAD MARKING DETAIL

Footway

Sign No. W1028.3

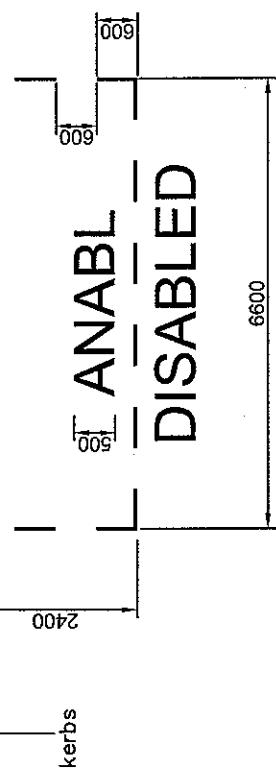


Notes:-

Drawing not to scale.

Sign to be erected at the back of the footway as marked on site.
Mount height 2.1metres from footway to the bottom of sign plate.
Posts to be cut flush with the top of the sign plate and capped.
Parking bay to be marked at a width of 2.4 metres

7F 805

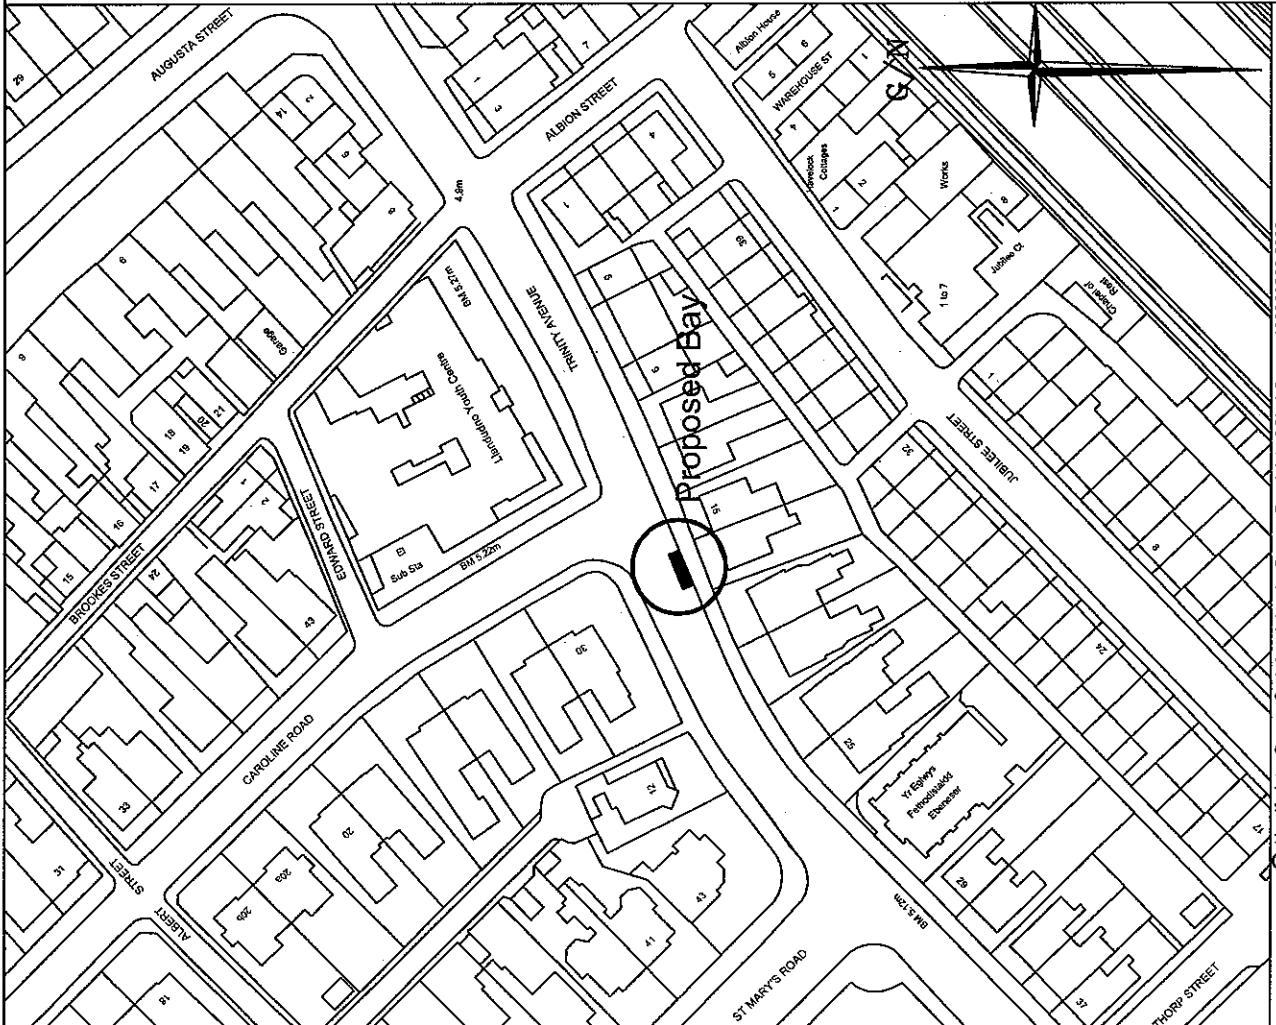

© Hawlfaint y Gwylor, Cerdwyr pob hawl. Cyngor Bwrdeistref Sirol Conwy 100023380 2009




Designated Residential Disabled Parking Bay, 17 Trinity Avenue, Llandudno

Gwasanaethau Isadeiliedd
Infrastructure Services
The Heath, Penmaenmawr Road
Llanfairfechan LL33 0PF

Rhif. Lluniad
Drawing No.
L/30/00/23



SIGN DETAIL

Sign No. W661 (Var)

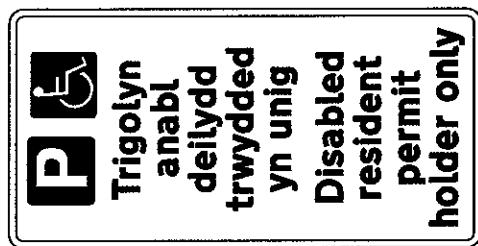

Scheme Ref.	ANABL	x-height	20.0
Sign Ref.	1	Sign Face	
Letter colour	BLACK	Width	250MM
Background	WHITE	Height	500MM
Border	BLACK	Area	0.13SQ.M
Material	CLASS-1		

POST(S) & FOUNDATIONS	
Mounting Height	2100mm
Number	1
Size	76.1x4ChS
Length	3000mm
Canvres	N/Amm
Illumination	No
Basis	Individual
Base Width	600mm
Base Length	600mm
Base Depth	400mm
Base Vol vfa	0.14 m3
Earth Cover	100mm

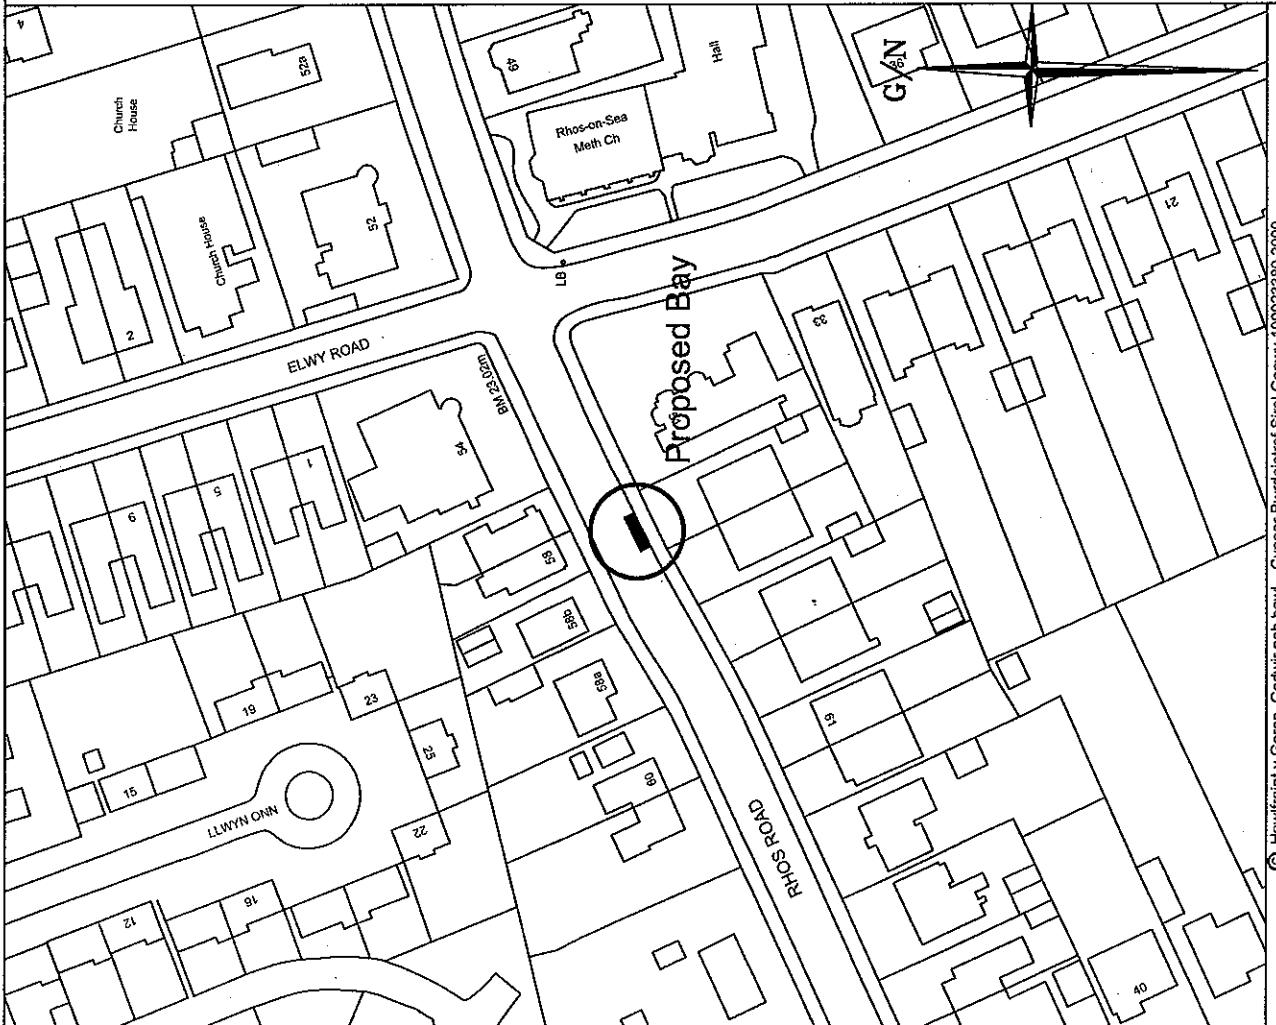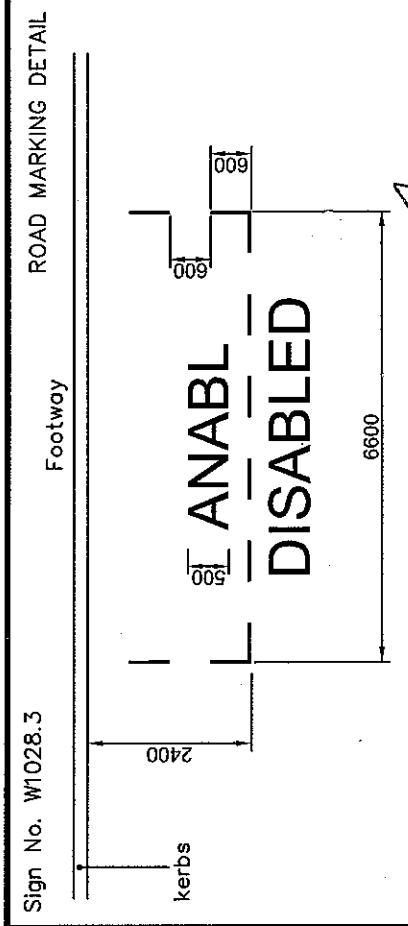

© Hawlfrainty Gron, Cetwir pob hawl. Cyngor Bwrddstref Sirol Conwy 10002330 2009




Gwasanaethau Isadeiliedd
Infrastructure Services
The Heath, Penmaenmawr Road
Llanfairfechan LL33 0PF

Rhif. Lluniad
Drawing No.
L/30/00/27


SIGN DETAIL

Sign No. W661 (Var)

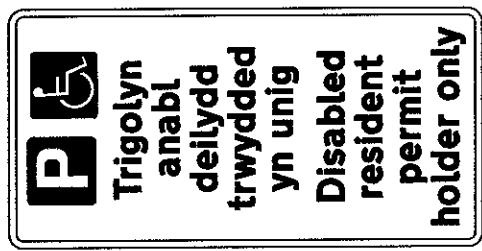

Scheme Ref. ANABL	
Sign Ref.	1
Letter colour	BLACK
Background	WHITE
Border	BLACK
Material	CLASS-2
Height	600MM
Width	250MM
Area	0.1350M ²

POST(S) & FOUNDATIONS	
Mounting Height	2100mm
Number	1
Site	76.1x4CHS
Length	3000mm
Centres	N/Amm
Height	600mm
Base Depth	400mm
Base Vol. (a)	0.14 m ³
Earth Cover	100mm

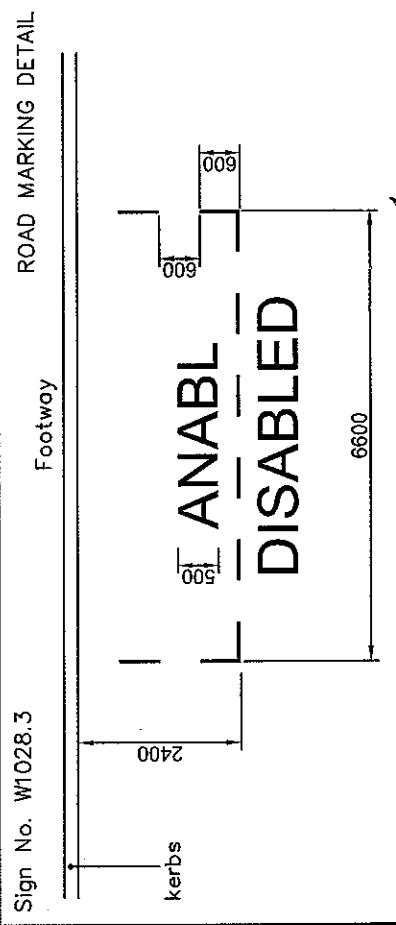


Notes: —
Drawing not to scale.
Sign to be erected at the back of the footway as marked on site.
Mount height 2.1metres from footway to the bottom of sign plate.
Posts to be cut flush with the top of the sign plate and capped.
Parking bay to be marked at a width of 2.4 metres




SIGN DETAIL

Sign No. W661 (Var)

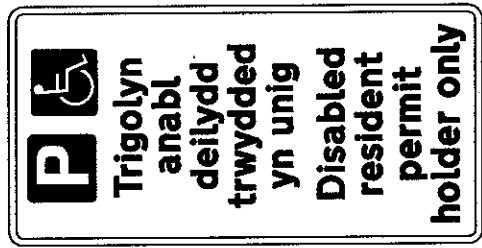


Scheme Ref.	ANABL	x-height	20.0
Sign Ref.	1	SIGN FACE	
Letter colour	BLACK	Width	250MM
Background	WHITE	Height	500MM
Border	BLACK	Area	0.1356M ²
Material	CLASS-1		

POST(S) & FOUNDATIONS	
Mounting Height	2100mm
Number	1
Size	76x14x18
Length	3000mm
Centres	N/A/mm
Illumination	No
Bases	Individual
Base Width	600mm
Base Length	600mm
Base Depth	400mm
Base Vol. of a	0.14 m ³
Earth Cover	100mm

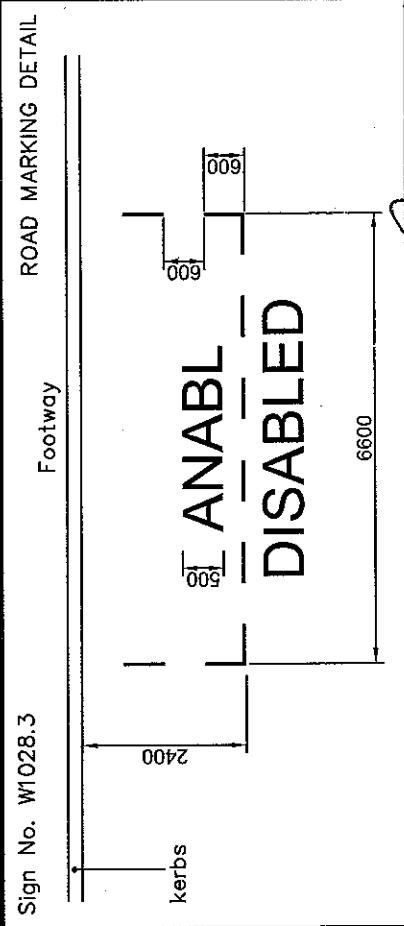

Notes:-

Drawing not to scale.
Sign to be erected at the back of the footway as marked on site.
Mount height 2.1metres from footway to the bottom of sign plate.
Posts to be cut flush with the top of the sign plate and capped.
Parking bay to be marked at a width of 2.4 metres

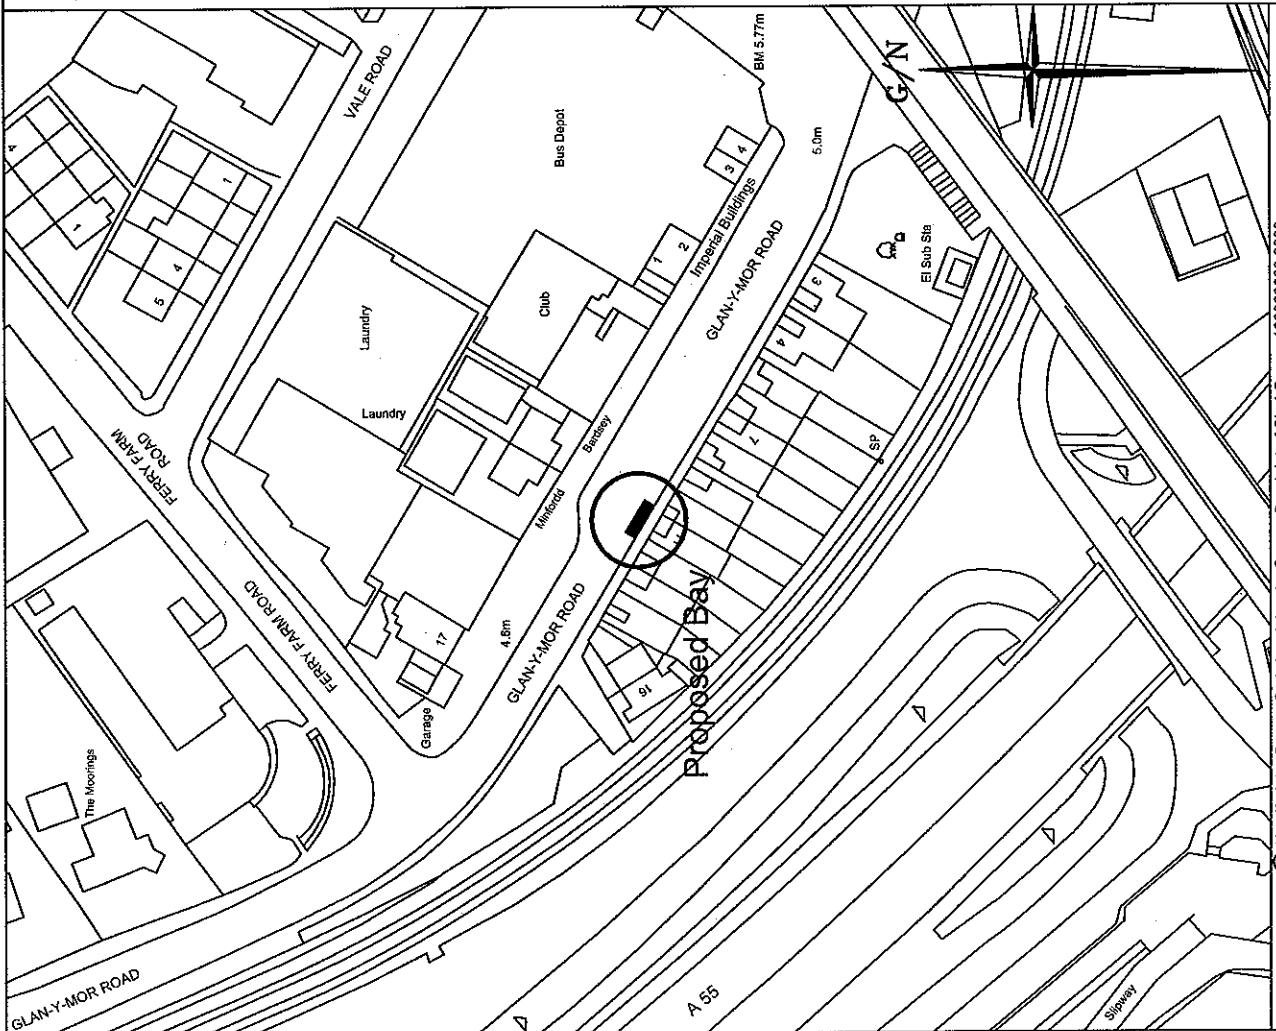

© Hawfintry Gorllw. Cyngor Bwrdeistref Sirol Conwy 10002330




Designated Residential Disabled Parking Bay, 11 Glan-y-Mor Road, Llandudno

Gwasanaethau Isadeilledd
Infrastructure Services
The Heath, Penmaenmawr Road
Llanfairfechan LL33 0PF

Rhif: Lluniad
Drawing No.
L30/00/31

SIGN DETAIL


Diag No. W661 (Var)

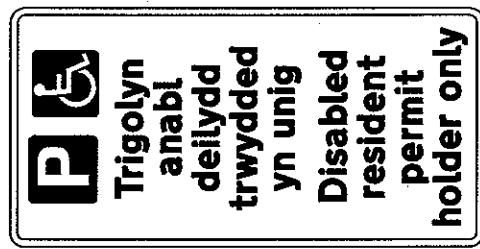

Scheme Ref.	ANABL	x-height	20.0
Sign Ref.	1	Sign Face	
Letter colour	BLACK	Height	250MM
Background	WHITE	Width	250MM
Border	BLACK	Height	50MM
Material	GLASS-1	Area	0.13SQM

POST(S) & FOUNDATIONS	
Mounting Height	2100mm
Number	1
Size	75x14x18
Length	3000mm
Cones	N/Amm
Illumination	No

INDIVIDUAL	
Bases	600mm
Base Width	600mm
Base Length	600mm
Base Depth	400mm
Base Vol. Obj	0.14 m³
Earth Cover	100mm

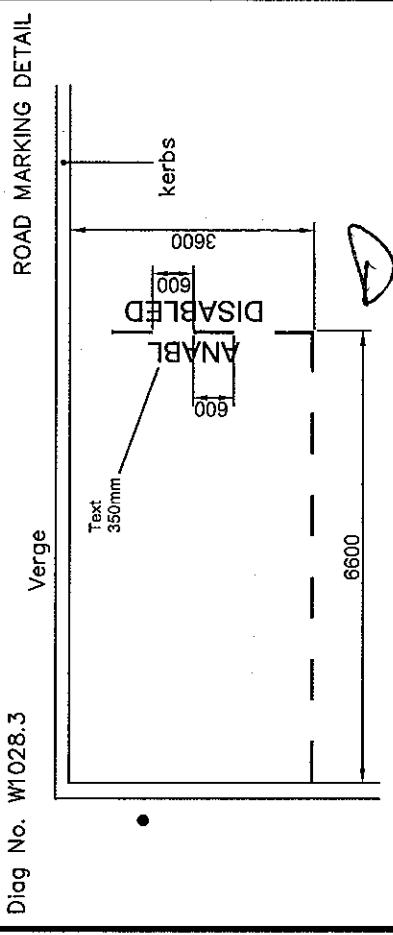


Diag No. W1028.3

Verge

14809

Notes:-

Drawing not to scale.
 Sign to be erected on the grass verge at the end of the bay as marked on site.
 Mount height 2.1metres from footway to the bottom of sign plate.
 Posts to be cut flush with the top of the sign plate and capped.
 Parking bay to be marked at a width of 2.4 x 6.6 metres with additional 1.2 metre hatched area

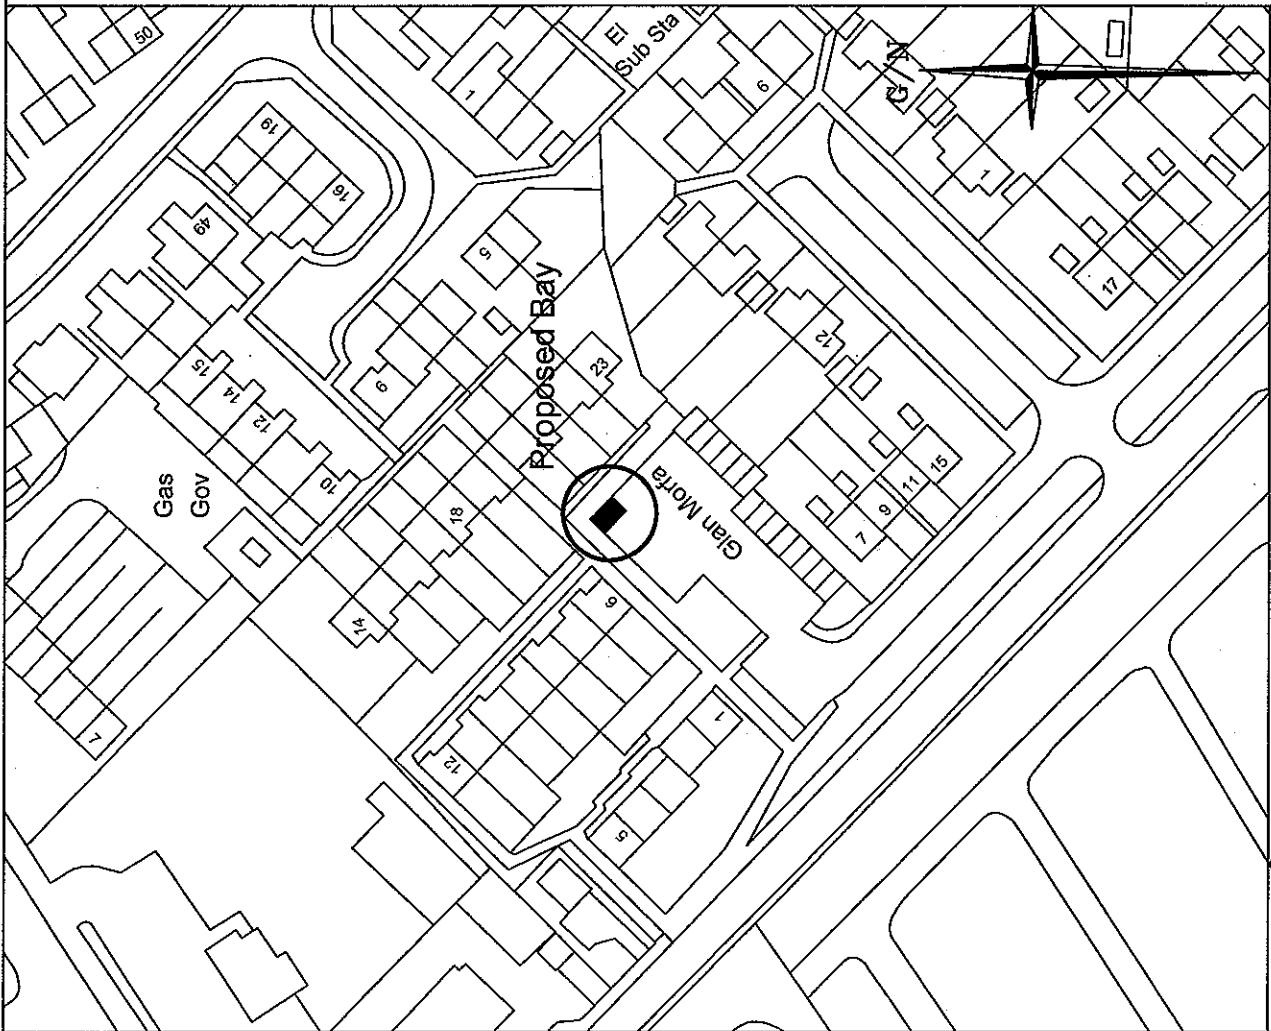

© Haulfainiau Goron. Cefnwr pob hawl. Cyngor Bwrddistref Sirol Conwy 100023360 2009




Designated Residential Disabled Parking Bay, 21 Glan Morfa, Towny

Gwasanaethau Isadeilledd
 Infrastructure Services
 The Heath, Penmaenmawr Road
 Llanfairfechan LL33 0PF

Rhif. Lluniad
 Drawing No.
 L/30/00/30


SIGN DETAIL

Diag No. W661 (Var)

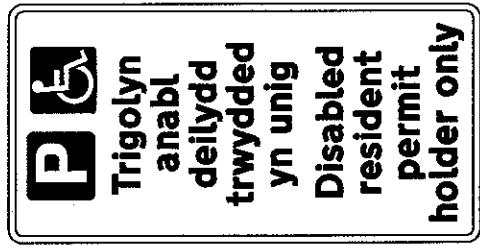


Scheme Ref.		ANABL
Scheme Ref.	1	x-height 20.0
Sign Ref.	BLACK	SIGN FACE
Letter colour	WHITE	Width 250MM
Background	WHITE	Height 500MM
Border	BLACK	Area 0.1350M ²
Material	CLASS-2	

POST(S) & FOUNDATIONS	
Mounting Height	2100mm
Number	1
Site	76.1x46CHS
Length	3000mm
Centres	N/Amm
Illumination	No

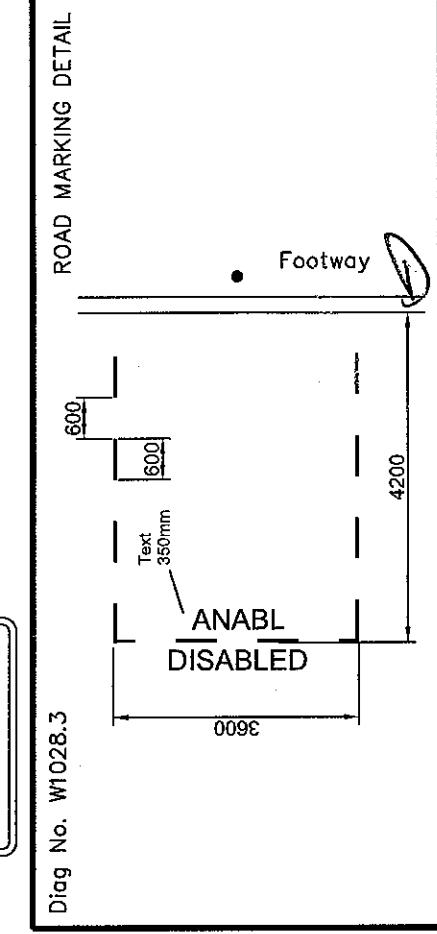


Notes:—
Drawing not to scale.
Sign to be erected on the footway at the end of the bay as marked on site.
Mount height 2.1metres from footway to the bottom of sign plate.
Posts to be cut flush with the top of the sign plate and capped.
Parking bay to be marked at a width of 2.4 x 4.8 metres with additional 1.2 metre hatched area

14810

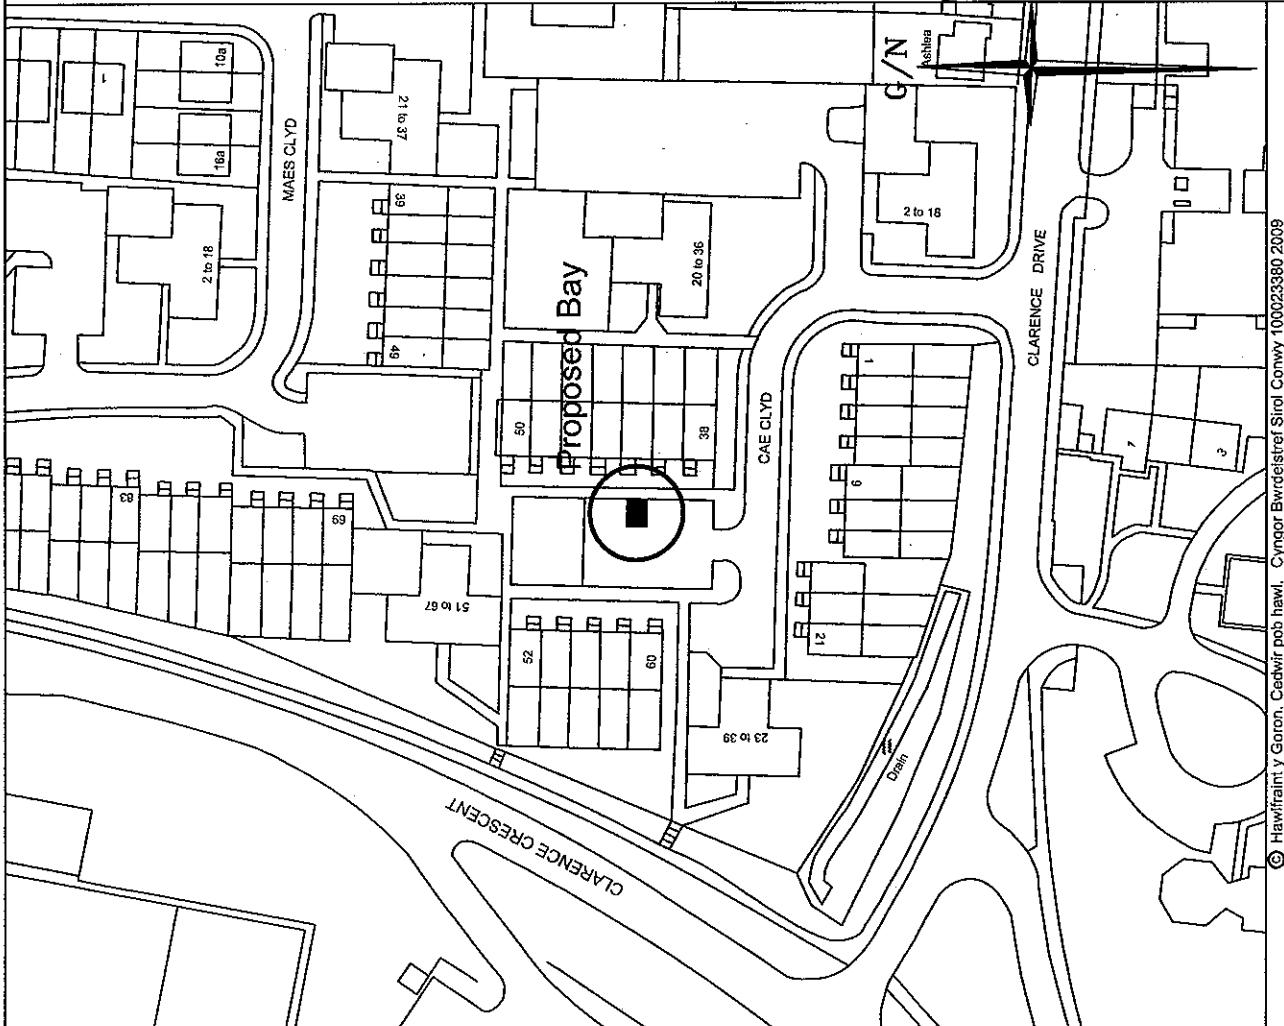



SIGN DETAIL

Diag No. W661 (Var)

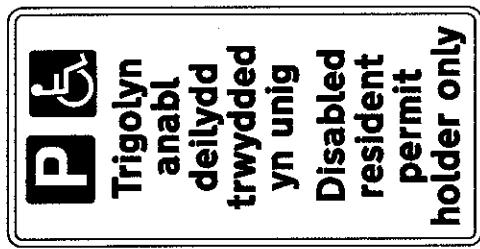

Scheme Ref.	ANABL	x-height	20.0
Sign Ref.	1	SIGN FACE	
Letter colour	BLACK	Width	250MM
Background	WHITE	Height	500MM
Border	BLACK	Area	0.135QM
Material	CLASS-1		

POST(S) & FOUNDATIONS	
Mounting Height	2100mm
Number	1
Size	75.1x4CHS
Length	3000mm
Centres	140mm
Ullmination	No
Bases	Individual
Base Width	600mm
Base Length	600mm
Base Depth	400mm
Base Vol. off	0.14 m³
Earth Cover	100mm

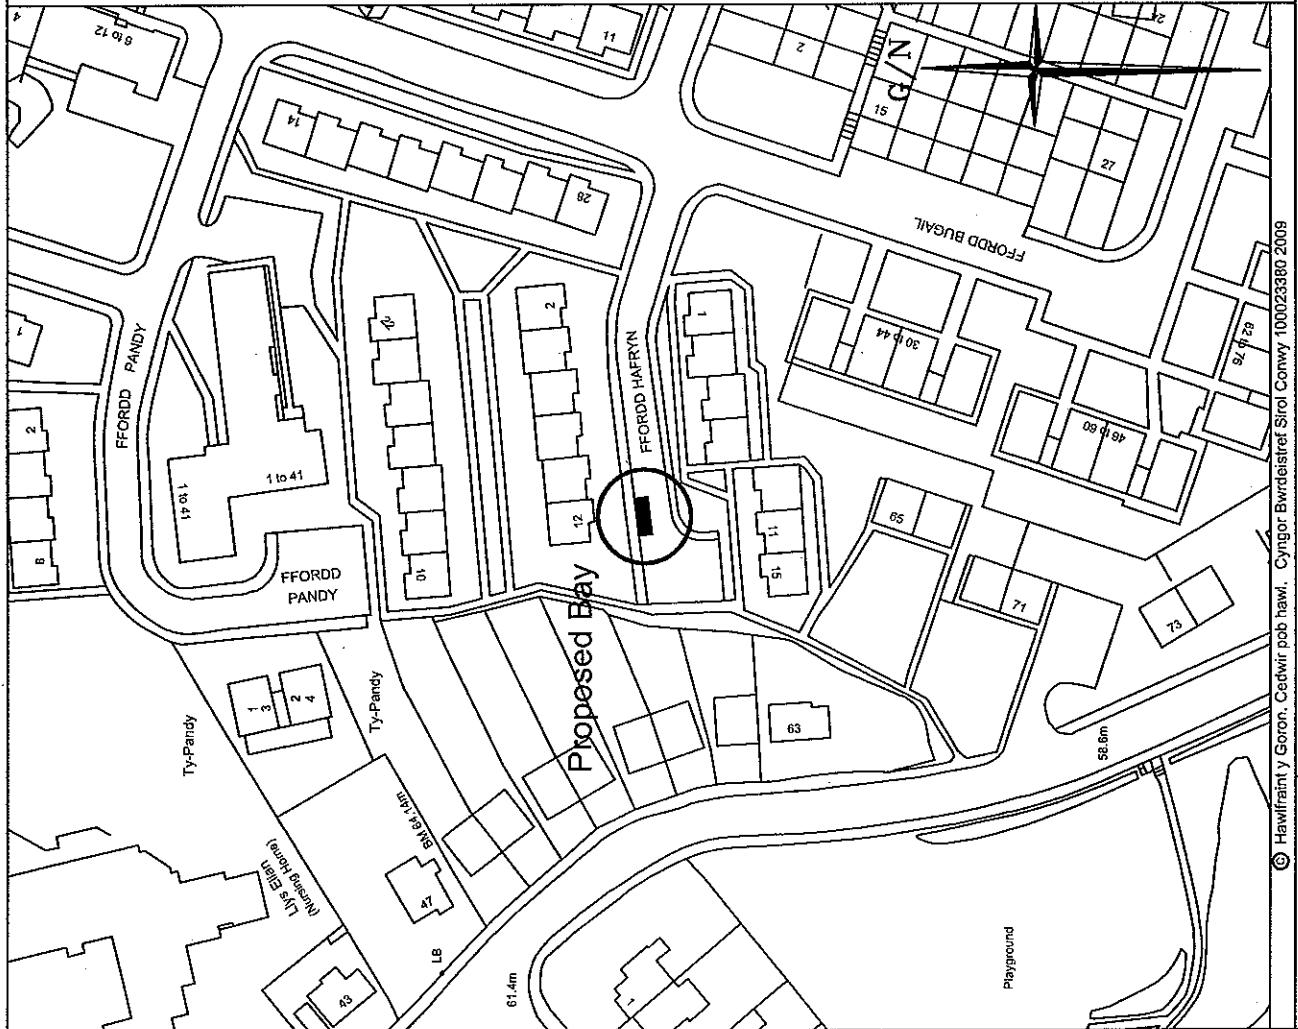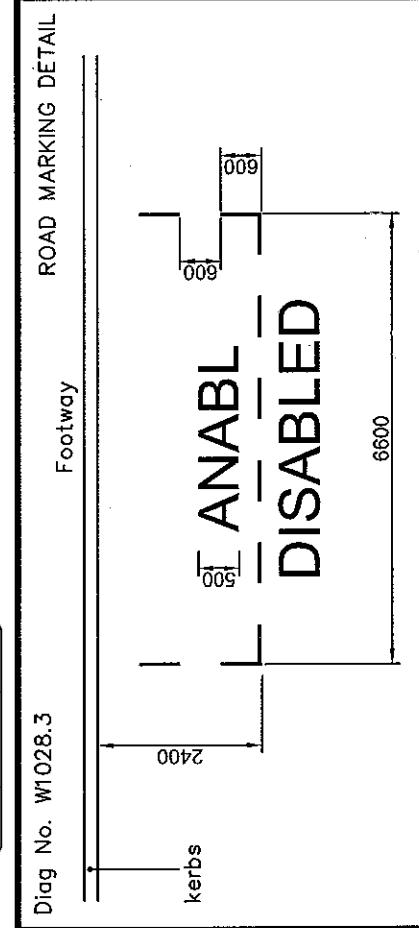


Designated Residential Disabled Parking Bay, 12 Ffordd Hafryn, Colwyn Bay

Gwasanaethau Isadeilledd
Infrastructure Services
The Heath, Penmaenmawr Road
Llanfairfechan LL33 0PF

Rhif. Lluniaid
Drawing No.
L/30/00/34


SIGN DETAIL

Diag No. W661 (Var)

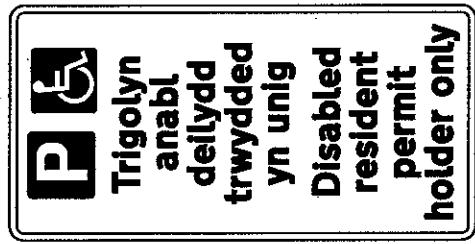

Scheme Ref.	ANABL	X-height	20.0
Sign Ref.	1	SIGN FACE	
Letter Colour	BLACK	Width	250MM
Background	WHITE	Height	500MM
Border	BLACK	Area	0.19SQ.M.
Material	CLASS-1		

POSTS & FOUNDATIONS	
Mounting Height	2.100mm
Number	1
Size	76x4xCHS
Length	3000mm
Centres	N/Amm
Illumination	No

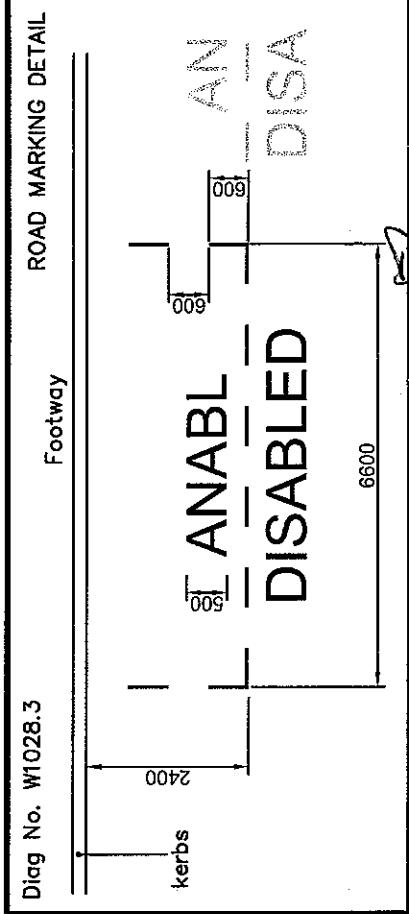

Notes:-


Drawing not to scale.
 Sign to be erected at the back of the footway as marked on site.
 Mount height 2.1metres from footway to the bottom of sign plate.
 Posts to be cut flush with the top of the sign plate and capped.
 Parking bay to be marked at a width of 2.4 metres.



© Hawlfrainty Goron, Cedwir pob hawl. Cyngor Ewurdfeistr Sirol Conwy 10/09/2009


SIGN DETAIL

Diag No. W661 (Var)

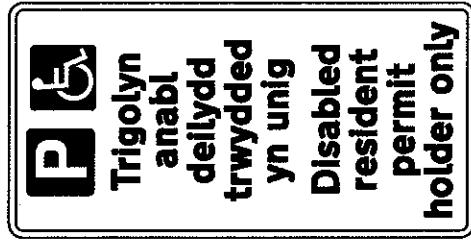


Scheme Ref.	ANABL	x-height	20.0
Sign Ref.	1	Sign Face	
Letter colour	BLACK	Base Width	600mm
Background	WHITE	Base Length	600mm
Border	BLACK	Base Depth	400mm
Material	CLASS-1	Base Vol. dia	0.14 m³
Centres	N/A/mm	Earth Cover	100mm
Illumination	No.		

POST(S) & FOUNDATIONS	
Mounting Height	2100mm
Number	1
Site	76.1x4CHS
Length	3000mm
Centres	N/A/mm
Illumination	No.

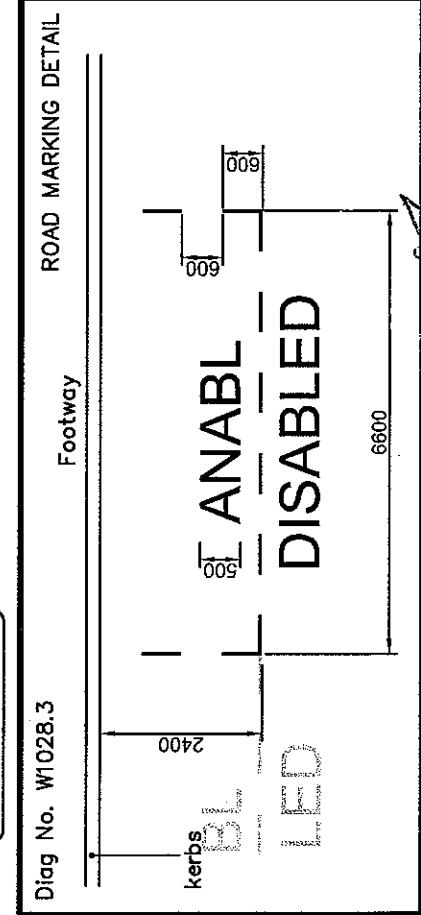

Notes:-

Drawing not to scale.
Sign to be erected at the back of the footway as marked on site.
Mount height 2.1metres from footway to the bottom of sign plate.
Posts to be cut flush with the top of the sign plate and capped.
Parking bay to be marked at a width of 2.4 metres

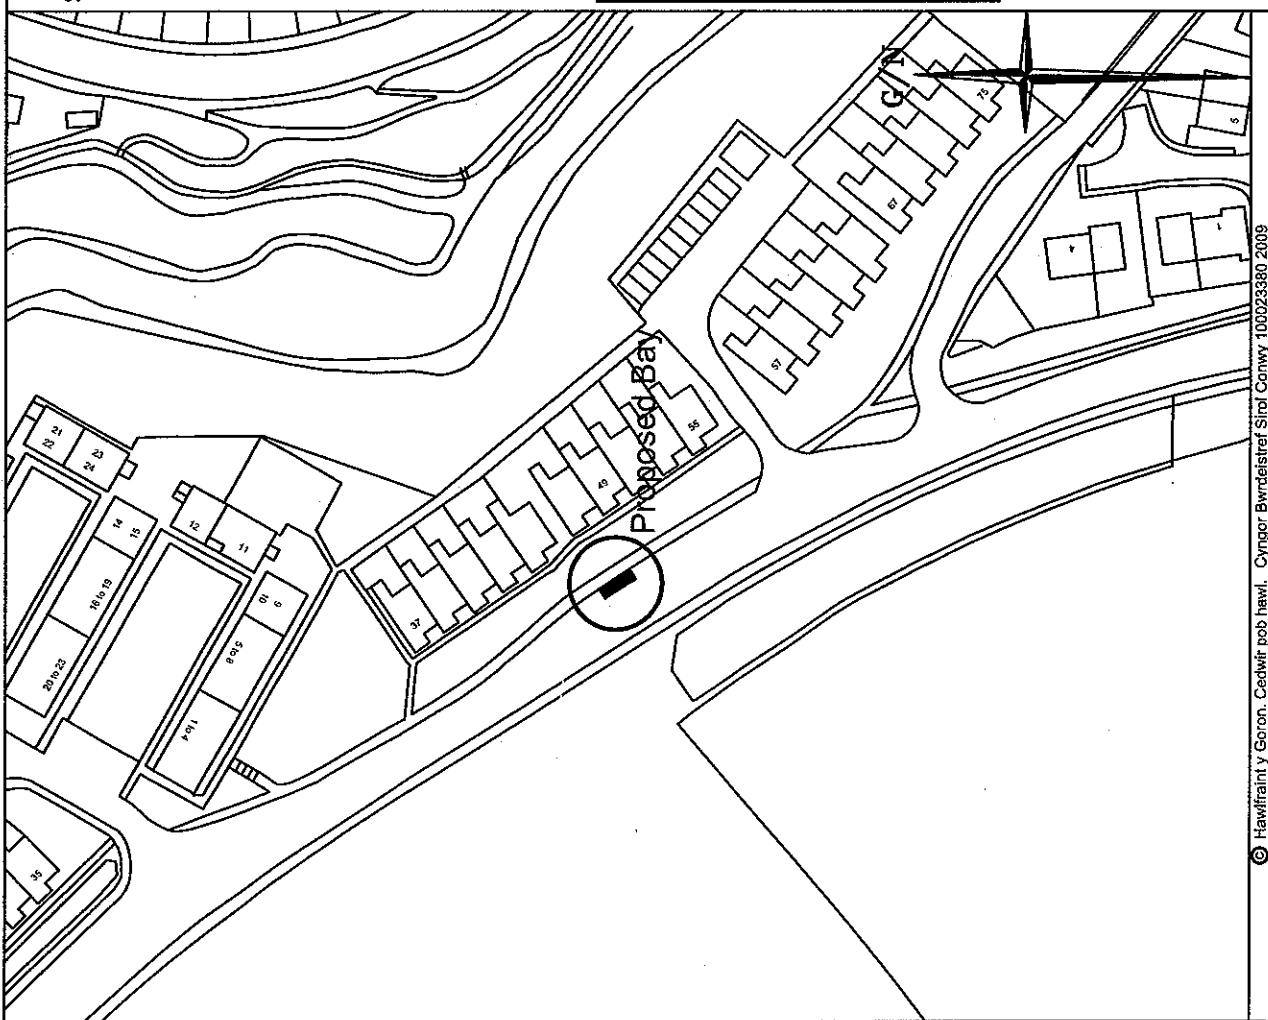

© Hawlfraint y Gwir. Cedwir pob hawl. Cyngor Bwrdeistref Sirol Conwy 100023380 2009




Designated Residential Disabled Parking Bay, 49 Llanellian Road, Old Colwyn.

Gwasanaethau Isadelfodd
Infrastructure Services
The Heath, Penmaenmawr Road
Llanfairfechan LL33 0PF

Rhif. Lluniad
Drawing No.
L/30/00/12


SIGN DETAIL

Diag No. W661 (Var)

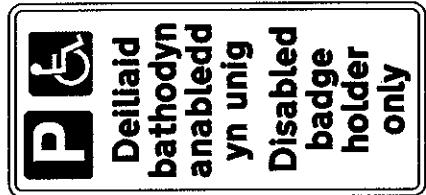


Scheme Ref.		ANABL
SIGN Ref.	1	Sign height 26.00
Letter colour	BLACK	SIGN FACE
Background	WHITE	215MM
Border	BLACK	Height 465MM
Material	CLASS-1	Area 0.105G.M

POST(S) & FOUNDATIONS	
Mounting Height	2100mm
Number	1
Base Width	600mm
Size	75.1x4GHS
Base Length	600mm
Length	3000mm
Base Depth	400mm
Centres	N/A/mm
Base Vol. G/M	0.14 m ³
Illumination	No
Earth Cover	100mm

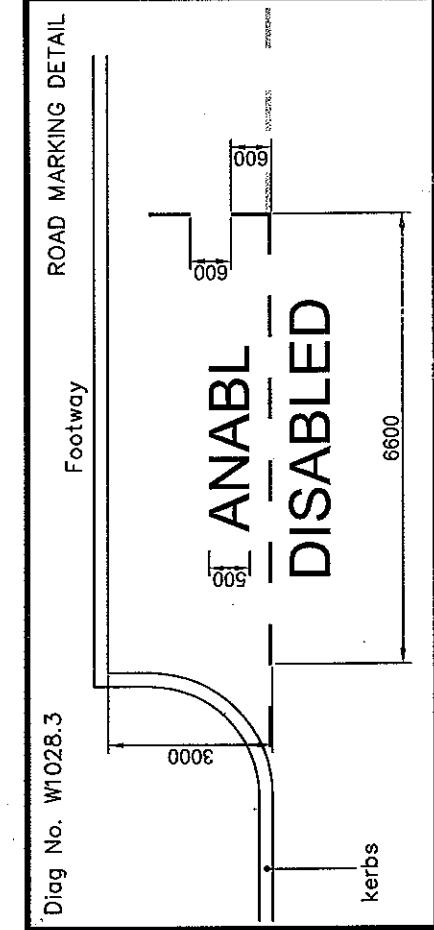

Diag No. W1028.3

ROAD MARKING DETAIL

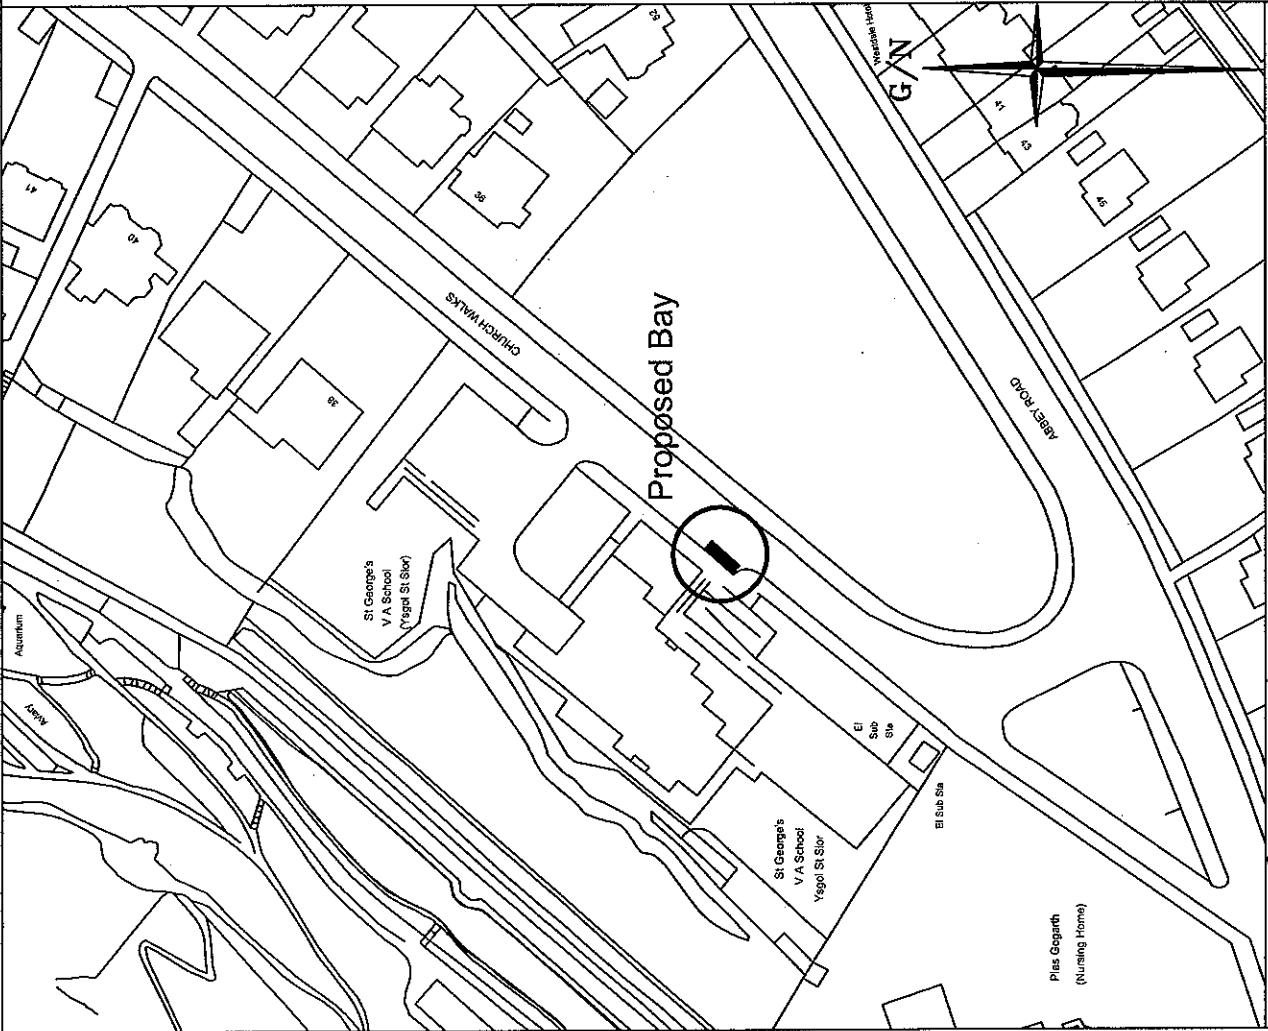

© Hawlfraint y Goron, Cediwir pob hawl. Cyngor Bwrdeistref Sirol Conwy 10023380 2009



General Disabled Parking Bay, Ysgol San Sior, Church Walk, Llandudno

Gwasanaethau Isadeilledd
Infrastructure Services
The Heath, Penmaenmawr Road
Llanfairfechan LL33 0PF

Rhif. Lluniad Drawing No.
L/30/00/01

SIGN DETAIL

Diag No. W661 (Var)




Scheme Ref.	ANABL
Sign Ref.	1
Letter colour	BLACK
Background	WHITE
Border	BLACK
Material	CLASS-1
	Area 0.10SQ.M

POST(S) & FOUNDATIONS	
Mounting Height	2100mm
Number	1
Base Width	600mm
Size	76.1x4.6CHS
Length	3000mm
Centres	114mm
Illumination	No
	Earth Cover

ROAD MARKING DETAIL

Diag No. W1028.3


Footway

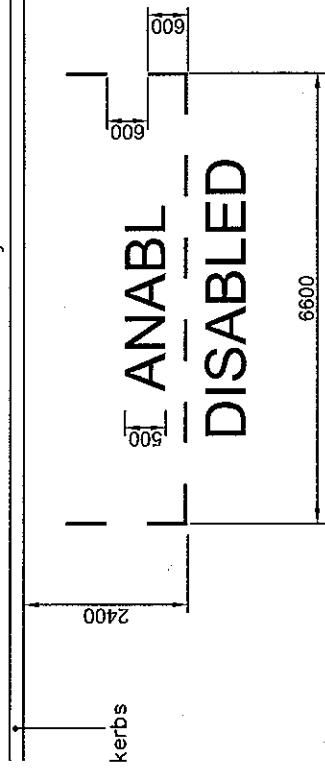

Notes:-

Drawing not to scale.
 Sign to be erected at the back of the footway as marked on site.
 Mount height 2.1metres from footway to the bottom of sign plate.
 Posts to be cut flush with the top of the sign plate and capped.
 Parking bay to be marked at a width of 2.4 metres

F
W
M

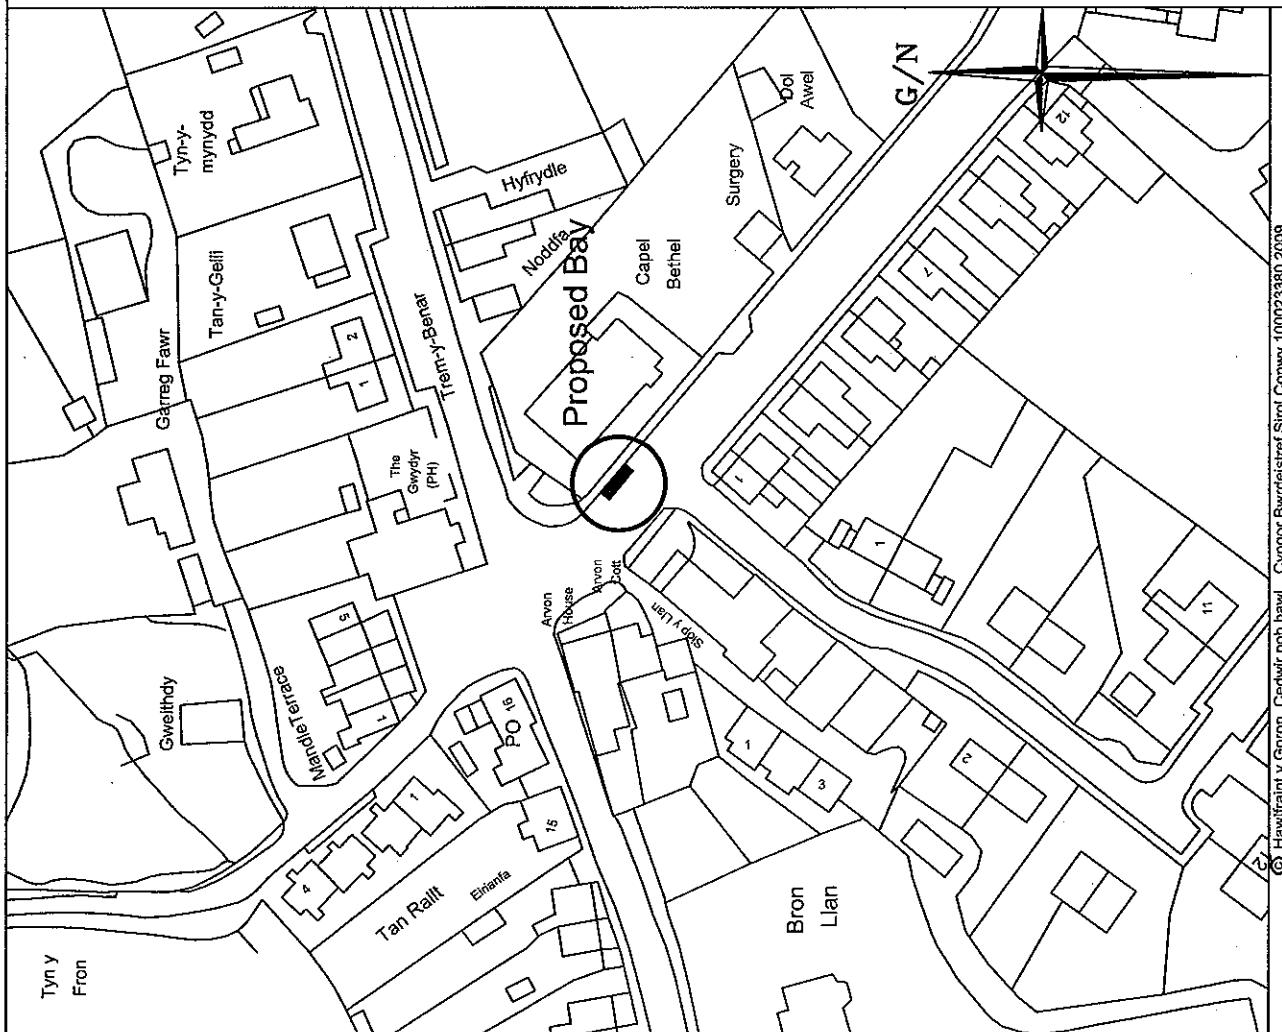

© Hawlfraint Goron. Cedwir pob hawl. Cyngor Bwrdeistref Sirol Conwy 1000233802039



General Disabled Parking Bay, Church Street, Dolwyddelan.
 CYNGOR BYRDEISTREF SIROL
 COUNTY BOROUGH COUNCIL

Gwasanaethau Cymdeithasol
 Infrastructure Services
 The Heath, Penmaenmawr Road
 Llanfairfechan LL33 0PF

Rhif. Lluniad Drawing No.
 L/30/00/15



SIGN DETAIL

Sign No. W661 (Var)



Scheme Ref.		ANABL	
Sign Ref.	1	x-height	20.0
Letter colour	BLACK	SIGN FACE	
Background	WHITE	Width	215MM
Border	BLACK	Height	485MM
Material	CLASS-1	Area	0.1050M ²

POST(S) & FOUNDATIONS	
Mounting Height	2100mm
Number	1
Size	76.1x47x8
Length	3000mm
Centres	NA/mm
Illumination	No
Bases	Individual
Base Width	600mm
Base Length	600mm
Base Depth	400mm
Base Vol. cra	0.14m ³
Earth Cover	100mm

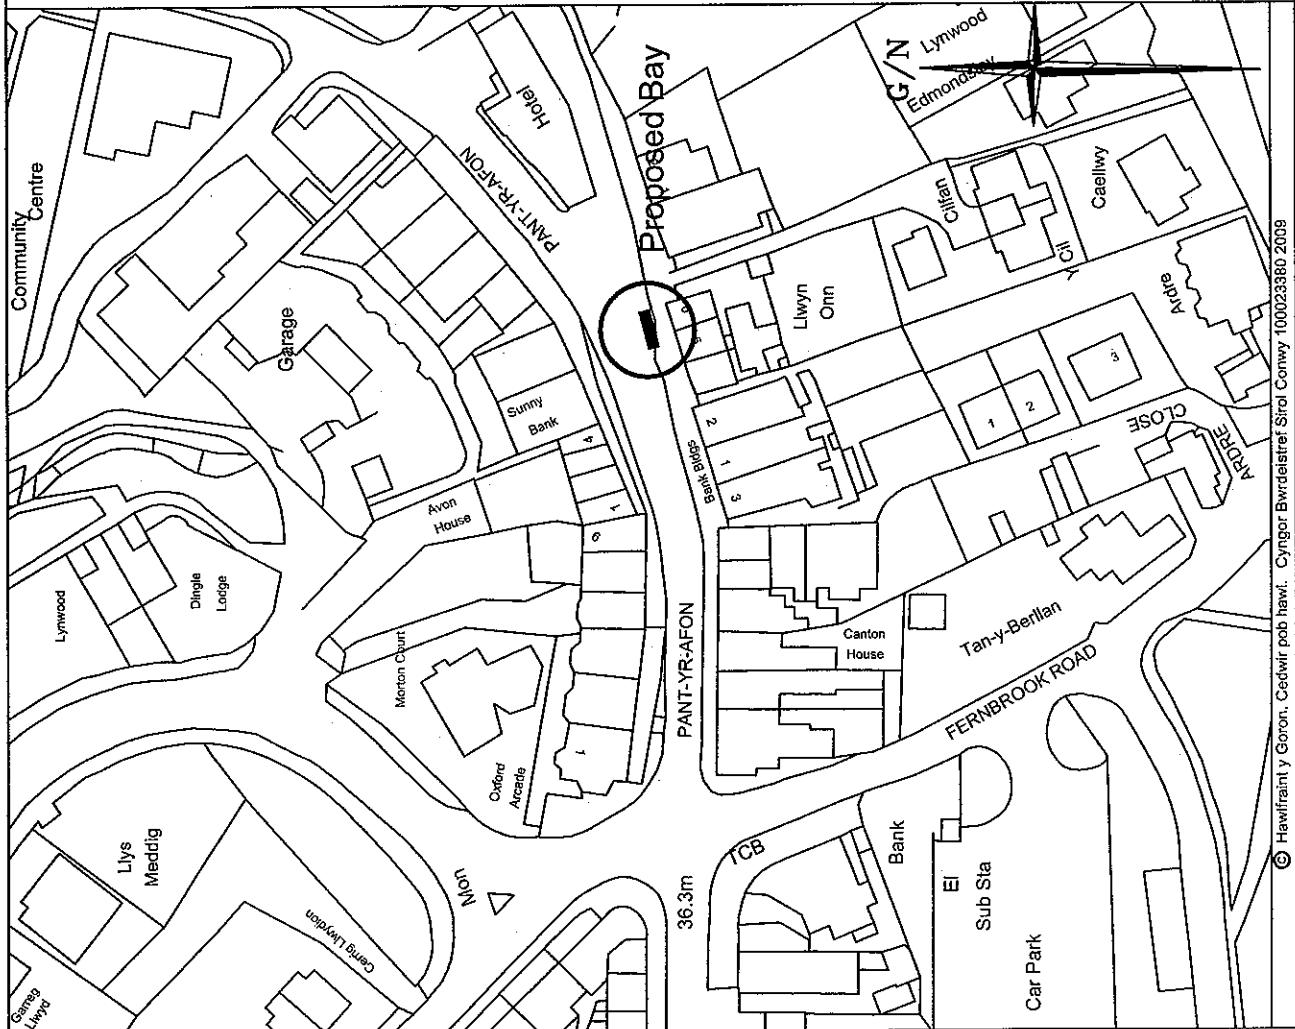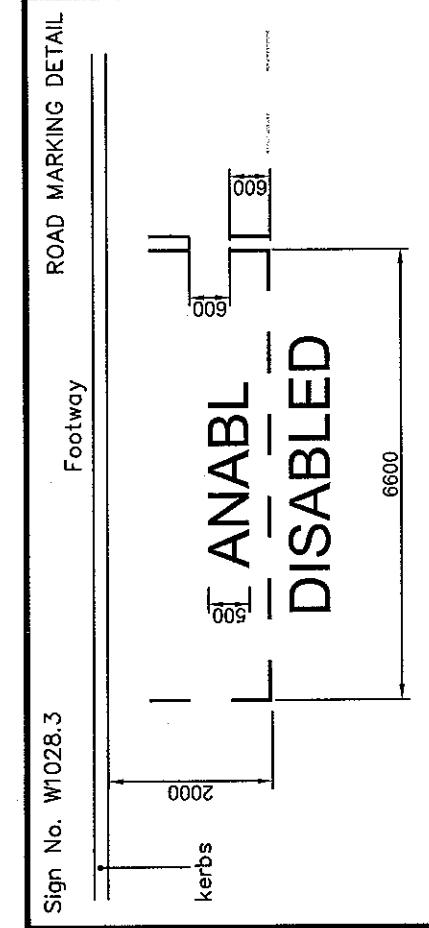

General Disabled Parking Bay, Pant yr Afon, Penmaenmawr
© Hawlfraint Goron, Cadwir pob hawl: Cyngor Bwrddsiestr Sirol Conwy 100023380 2009

Gwasanaethau Isodoledd
Infrastructure Services
The Heath, Penmaenmawr Road
Llanfairfechan LL33 0PF

Rhif. Luniad Drawing No.
L/30/00/24


SIGN DETAIL

Diag No. W661 (Var)




Scheme Ref.		ANABL	
Sign Ref.	1	Height	26.0
Letter colour	BLACK	SIGN FACE	
Background	WHITE	Width	215MM
Border	BLACK	Height	45MM
Material	CLASS-1	Area	0.10SQ.M

POST(S) & FOUNDATIONS	
Mounting Height	2100mm
Number	1
Base Width	600mm
Size	76.1x4CHS
Length	3000mm
Centres	114mm
Base Vol. ova	0.14 m3
Illumination	No
Earth Cover	100mm

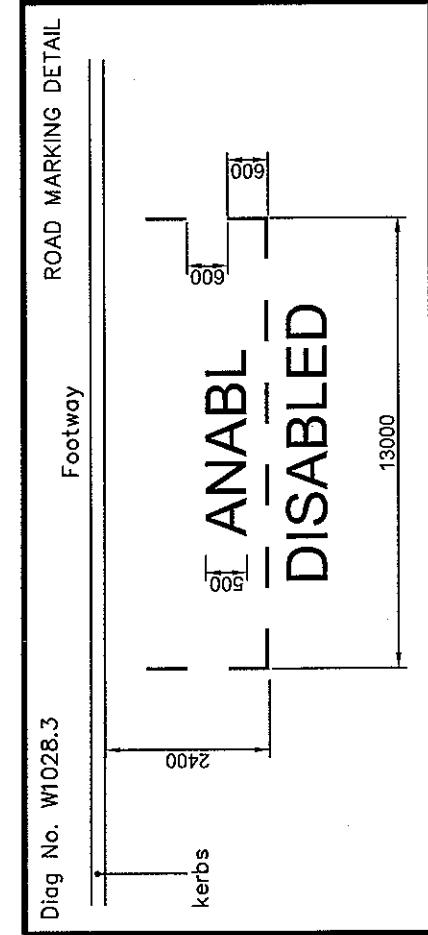

Notes:-

Drawing not to scale.
Sign to be erected at the back of the footway as marked on site.
Mount height 2.1metres from footway to the bottom of sign plate.
Posts to be cut flush with the top of the sign plate and capped.
Parking bay to be marked at a width of 2.4 metres


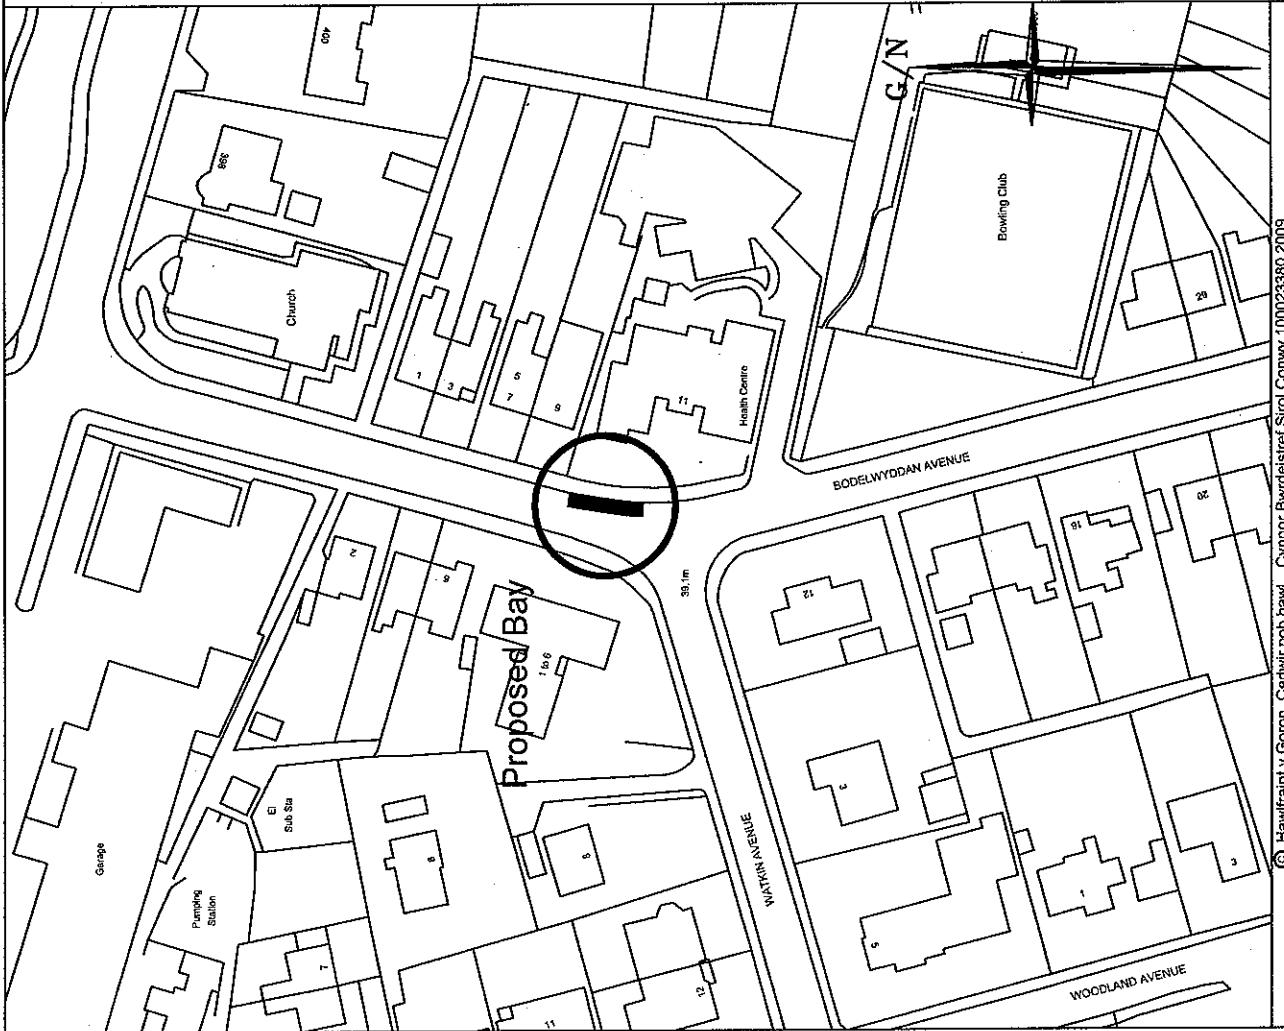


General Disabled Parking Bay, Cadwgan Surgery, Bodelwyddan Avenue, Old Colwyn


Gwasanaethau Isafodd
Infrastructure Services
The Heath, Penmaenmawr Road
Llanfairfechan LL33 0PF

Rif. Lluniad
Drawing No.
L/30/00/35

74818
D E S G
Sign and post to be removed

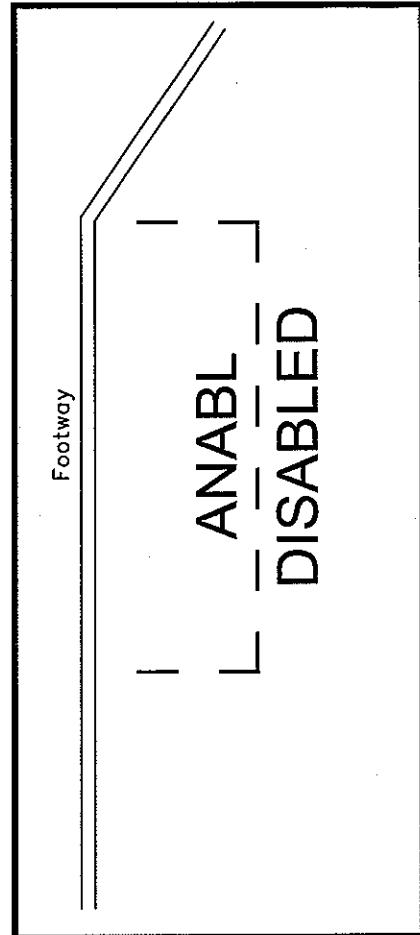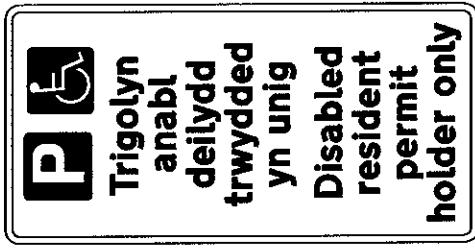

Road markings to be removed

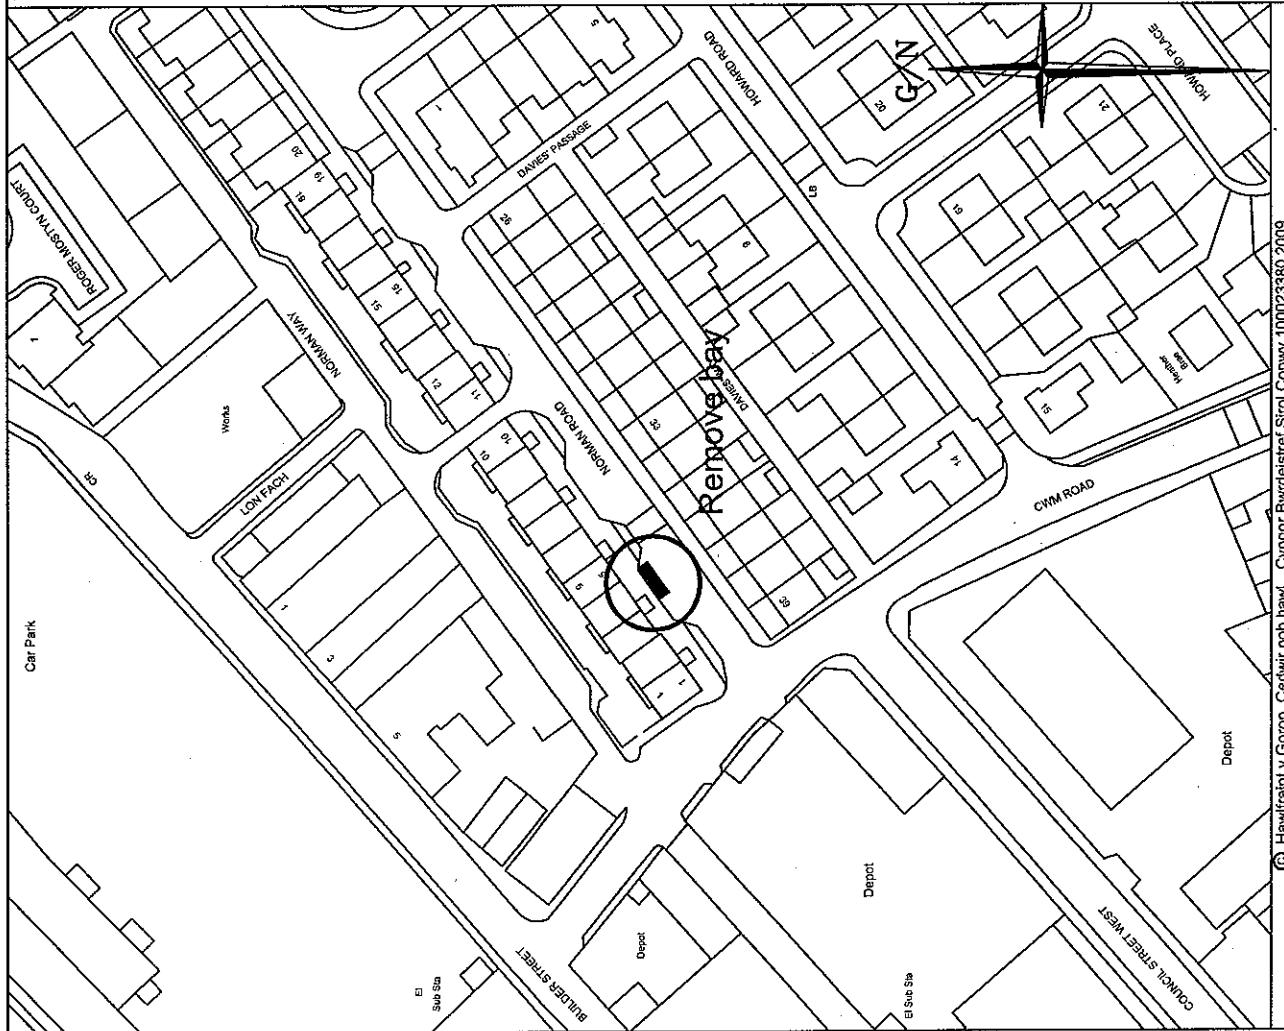

© Hawlfraint y Goron. Cetwir pob hawl. Cyngor Bwrddystrff Sirol Conwy 10023360 2009



4 Norman Road, Llandudno - Revocation




Gwasanaethau Isadeilledd
Infrastructure Services
The Heath, Penmaenmawr Road
Llanfairfechan LL33 0PF

Rhif. Lluniad
Drawing No.
L/30/00/05

Sign and post to be removed

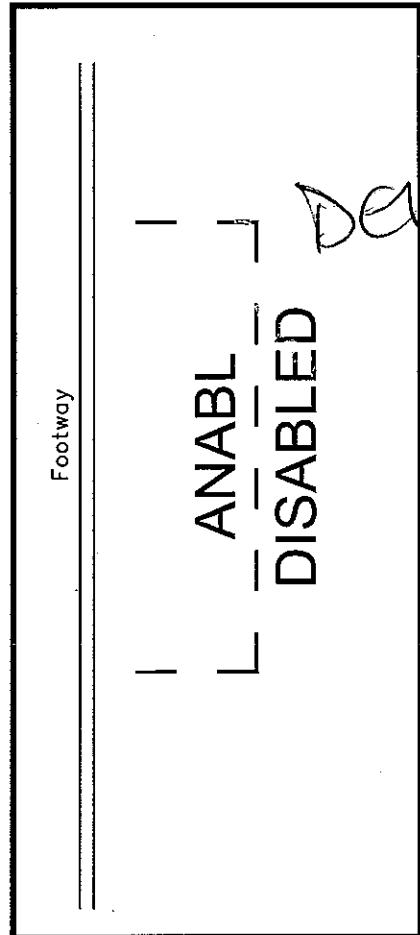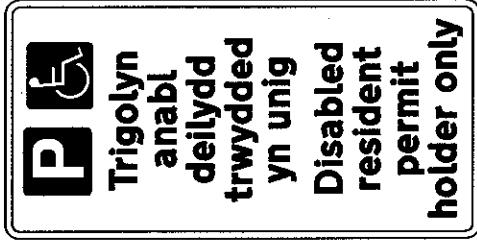

Road markings to be removed

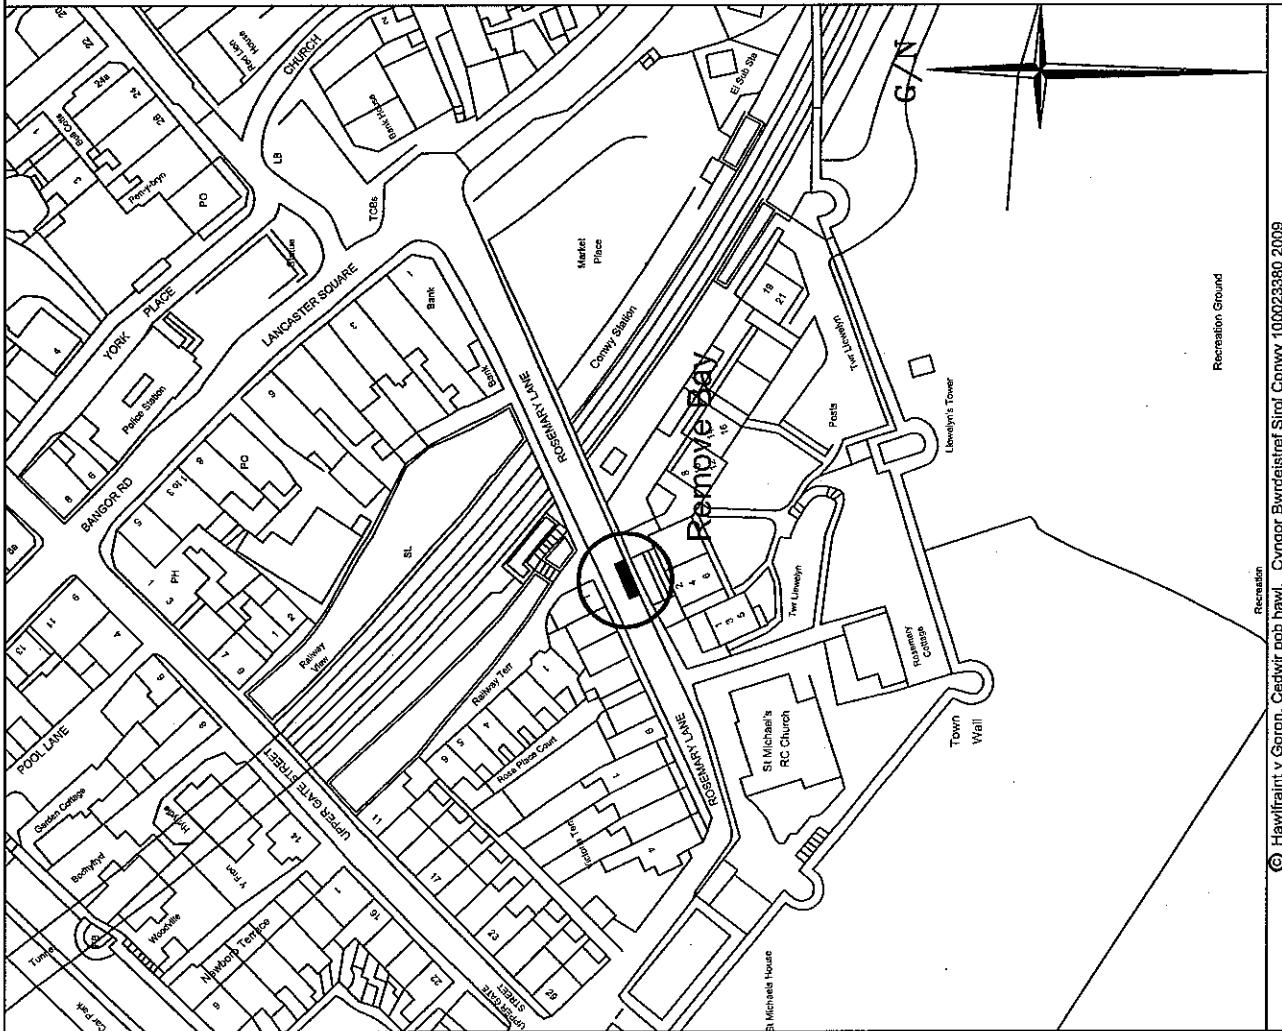

© Hwylfa'r Gwir. Cedwir pob hawl. Cyngor Bwrdeistref Sirol Conwy 100923380 20/09
Revision





1 Rosemary Lane, Conwy - Revocation


Gwasanaethau Isaddedd
Infrastructure Services
The Heath, Penmaenmawr Road
Llanfairfechan LL33 0PF

Rhif. Lliniad Drawing No.
L/30/00/06

Sign and post to be removed

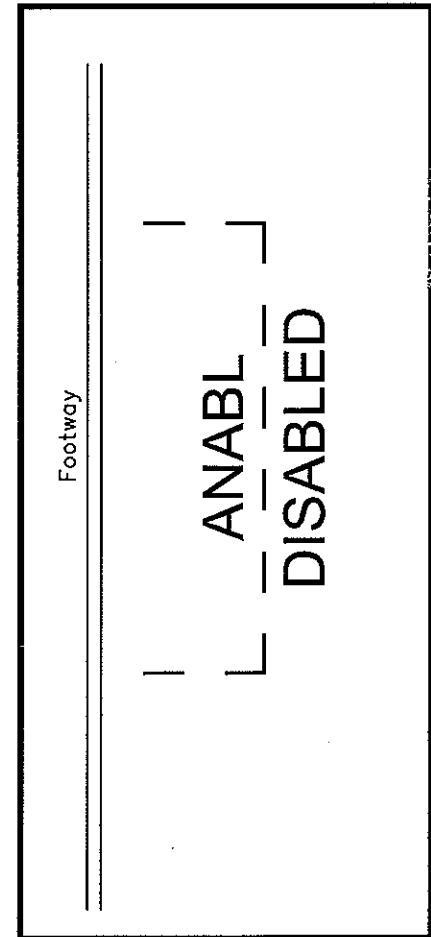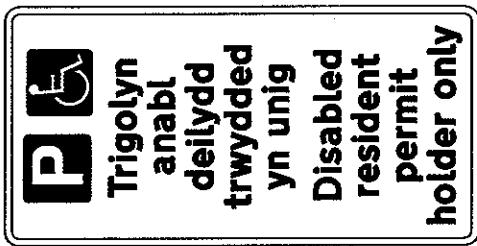

Road markings to be removed

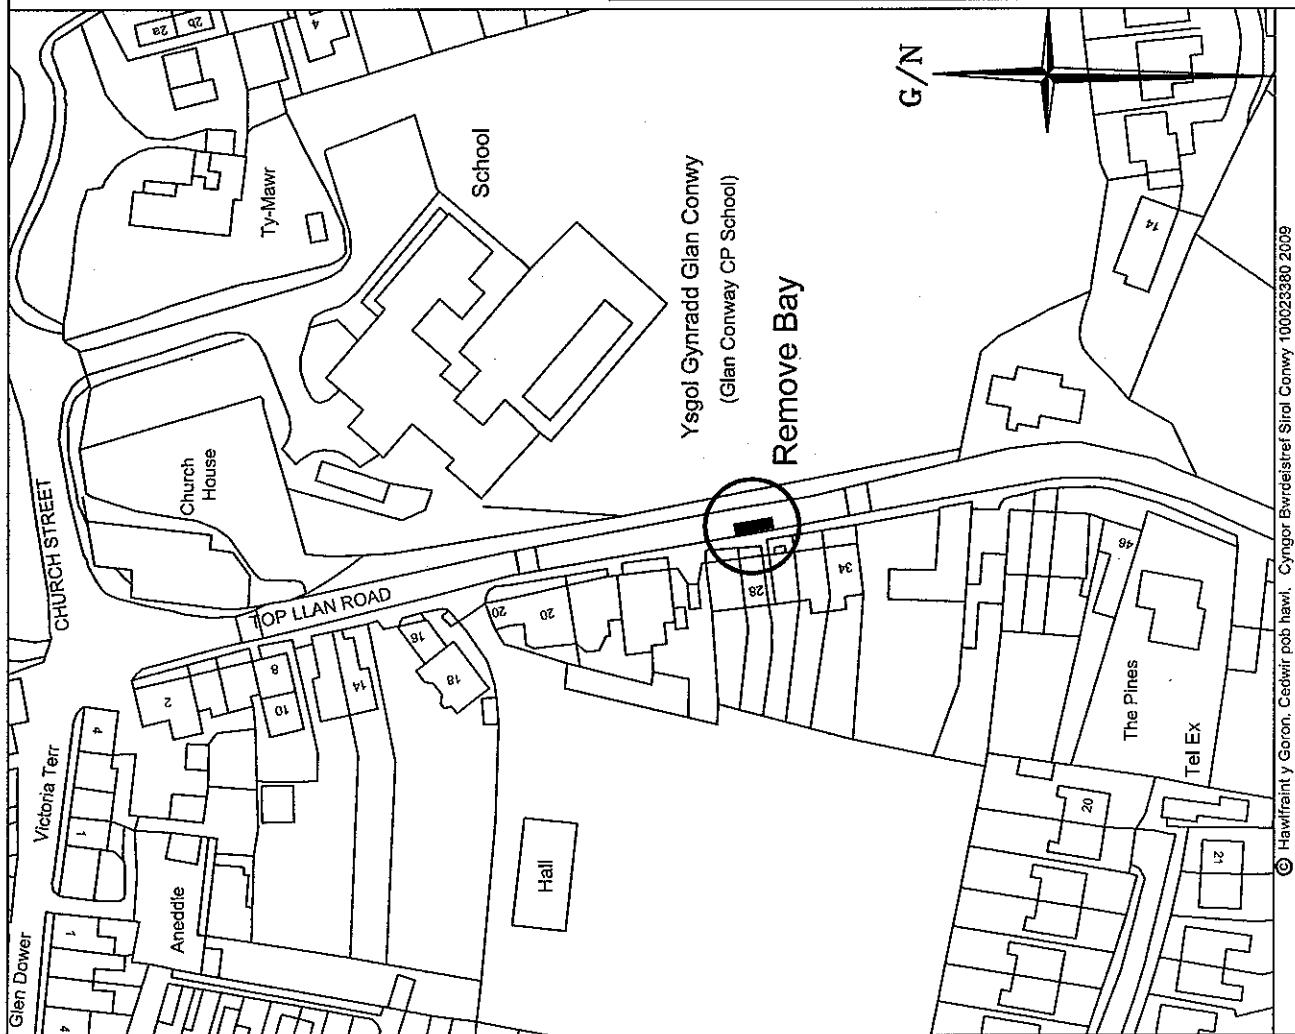


28 Top Llan Road, Glan Conwy - Revocation


Gwasanaethau Isadeilledd
Infrastructure Services
The Heath, Penmaenmawr Road
Llanfairfechan LL33 0PF

Rhif. Lluniad
Drawing No.
L/30/00/07

Sign and post to be removed


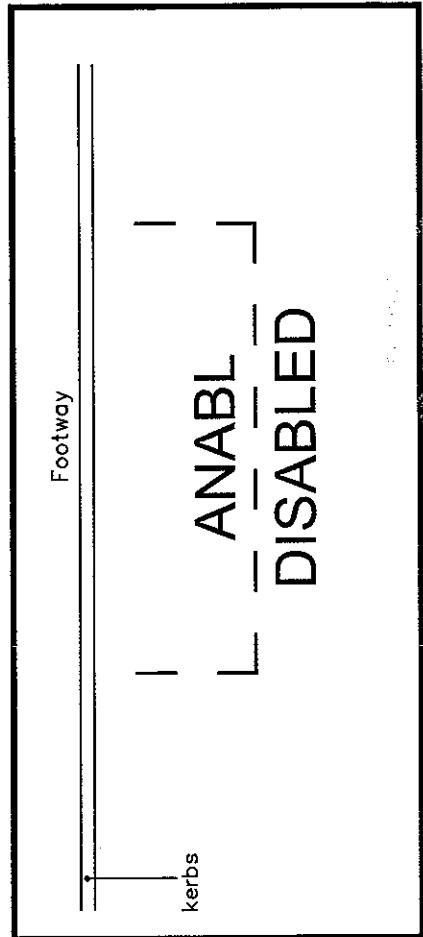


Road markings to be removed

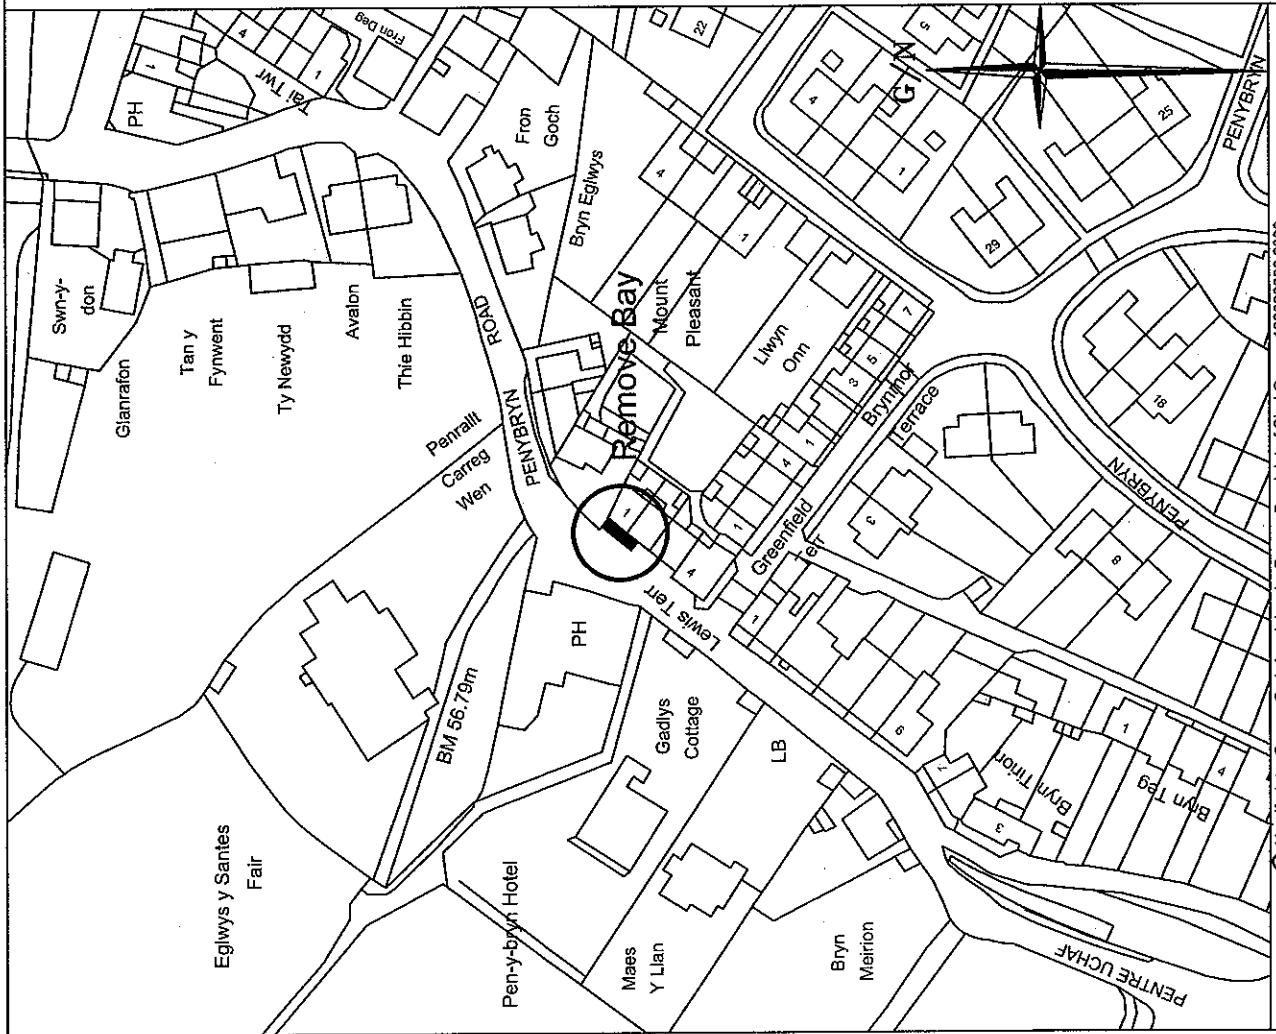


<p>Gwasaraiethau Isadeiliedd Infrastructure Services The Heath, Penmaenmawr Road Llanfairfechan LL33 0PF</p>	<p>14821 DCL</p>	<p>1 Lewis Terrace, Llanfairfechan - Revocation</p>
<p>Rhif. Lliniad Drawing No.</p>	<p>L/30/00/16</p>	<p>CONWY CYNGOR BYWDELTREF SIROL COUNTY BOROUGH COUNCIL</p>

Sign and post to be removed

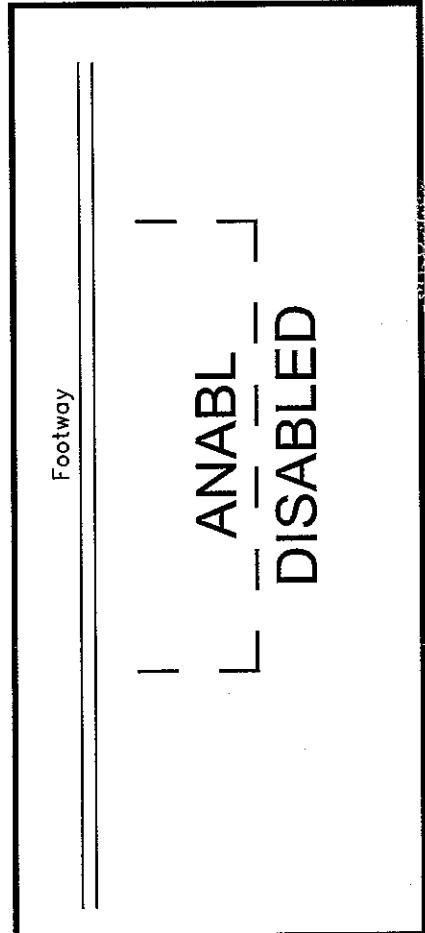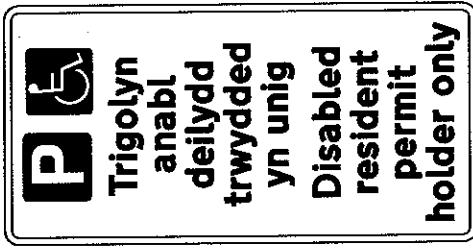

Road markings to be removed

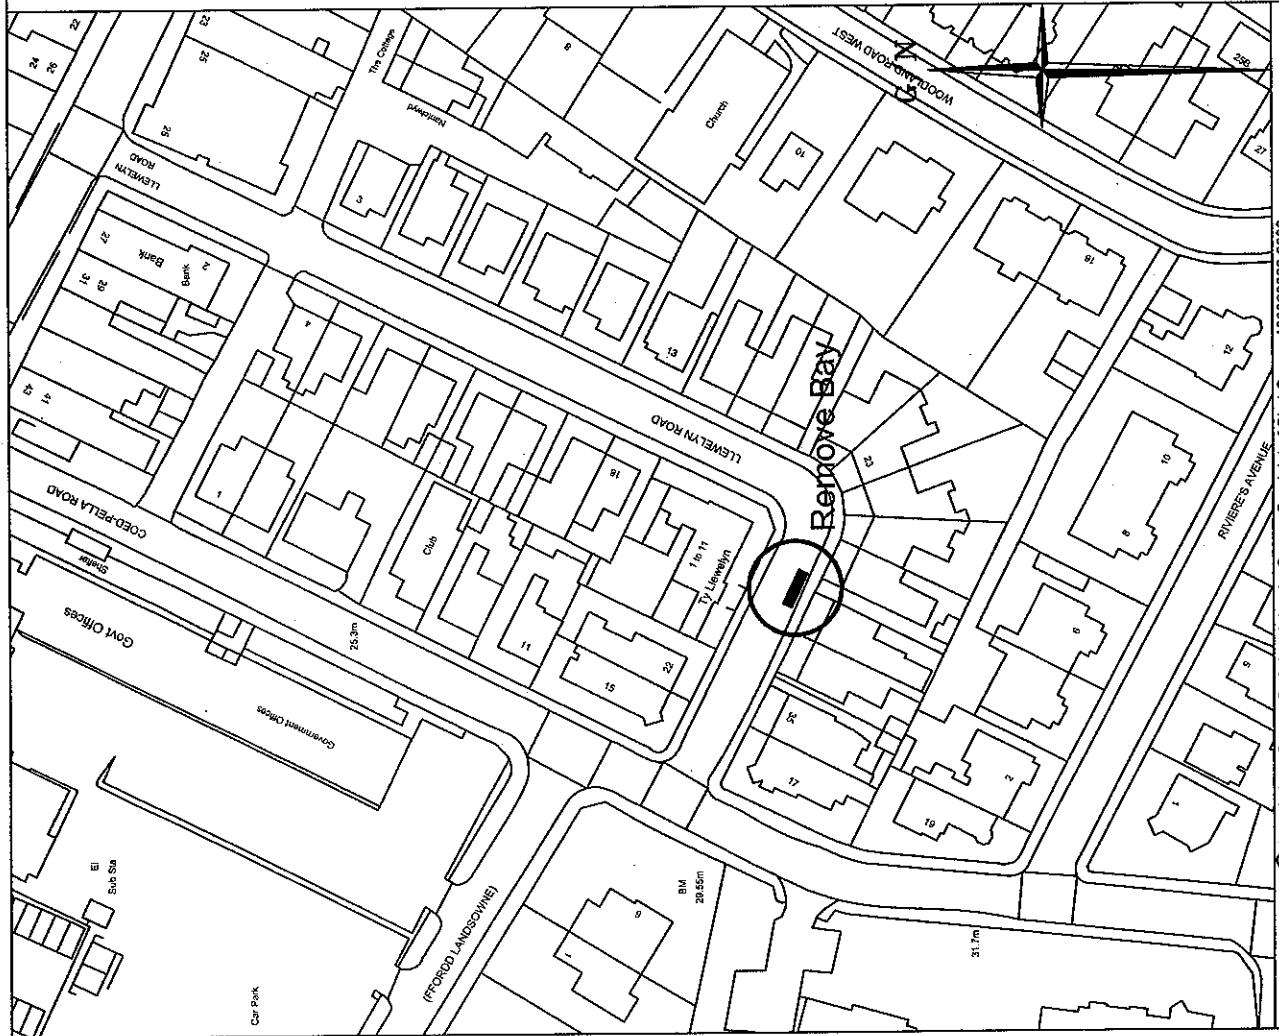

© Hawliaint y Goron, Cedwir pob hawl. Cyngor Bwrdeistref Sirol Conwy 1000238380 2009


27 Llewelyn Road, Colwyn Bay - Revocation



Gwasanaethau Isielloedd
Infrastructure Services
The Heath, Penmaenmawr Road
Llanfairfechan LL33 0PF

Rhif Lluniad
Drawing No.
L/30/09/25

Sign and post to be removed

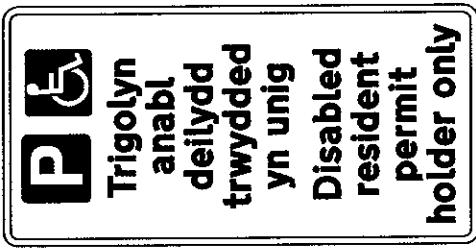


14823

[Handwritten signature]

Footway

ANABL
DISABLED

Road markings to be removed

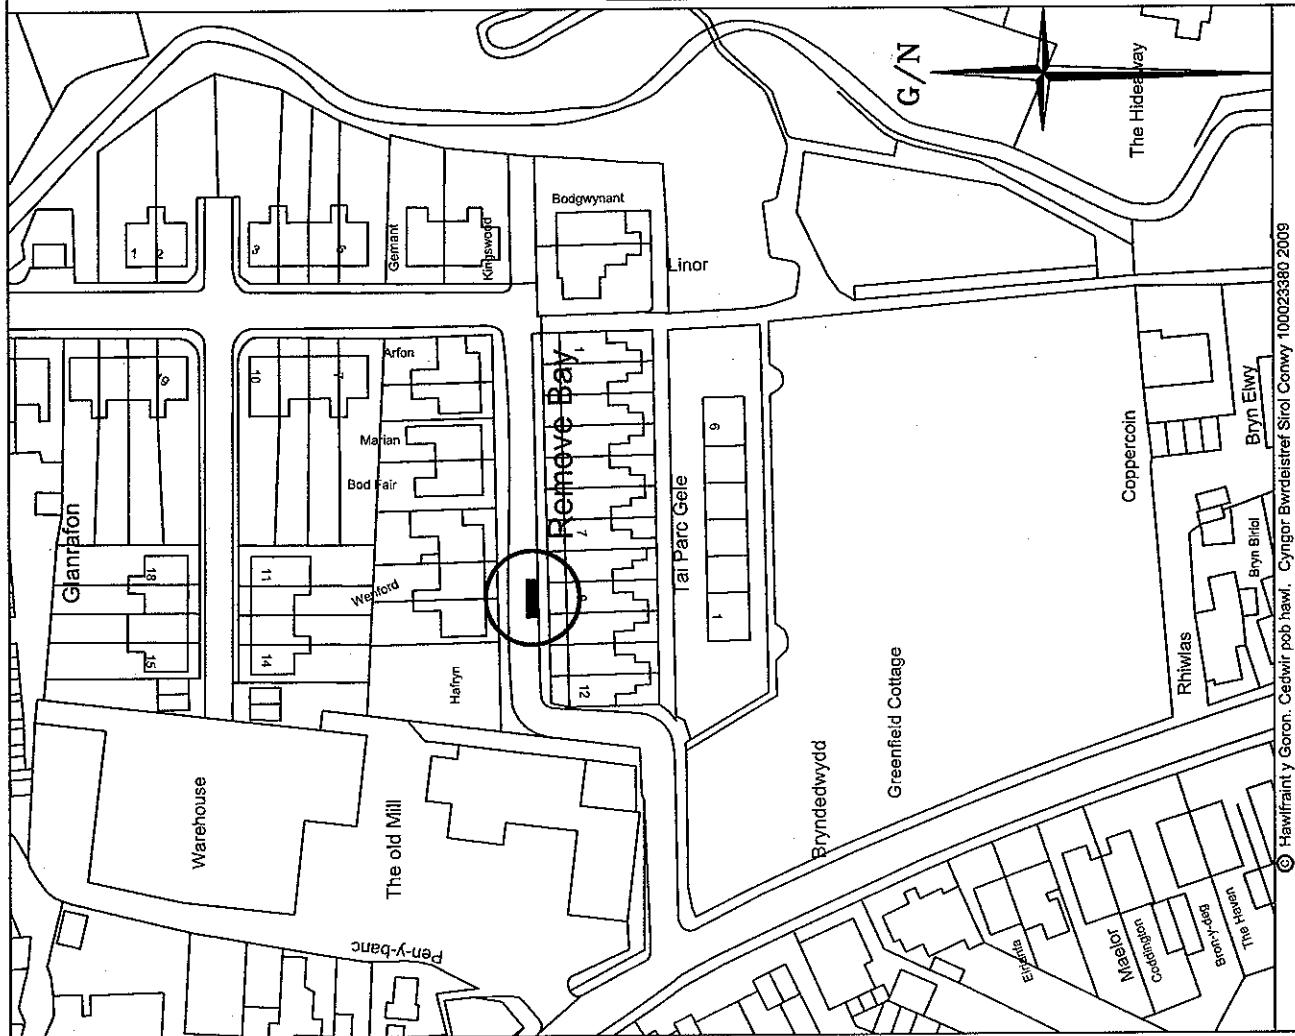



© Hawlfraint y Geron, Cerdwyr pob hawl. Cyngor Bwrddisref Sirol Conwy 100023380 2009

9 Gele Avenue - Revocation


Gwasanaethau Isadeilid
Infrastructure Services
The Heath, Permaenmawr Road
Llanfairfechan LL33 0PF

Rhif. Lluniad
Drawing No.
L/30/00/26

Sign and post to be removed

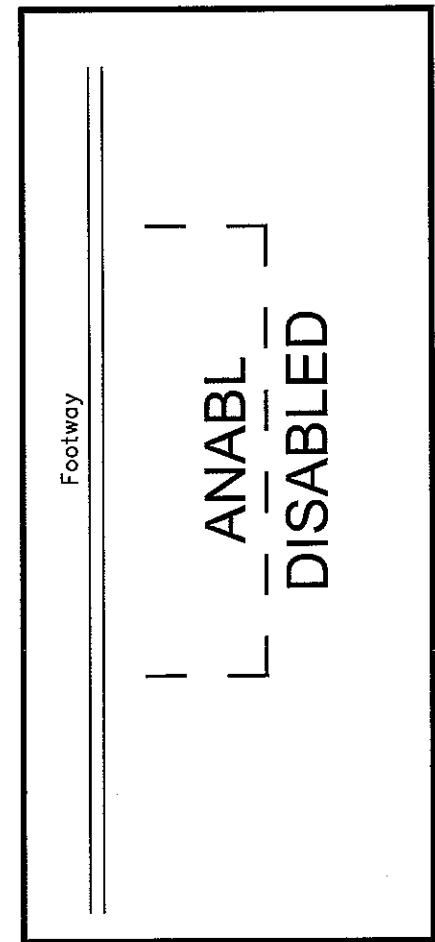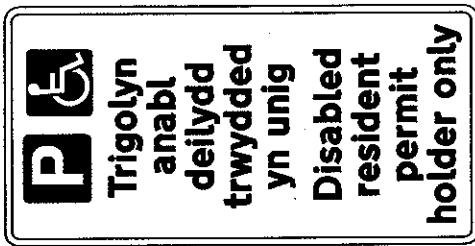

Road markings to be removed

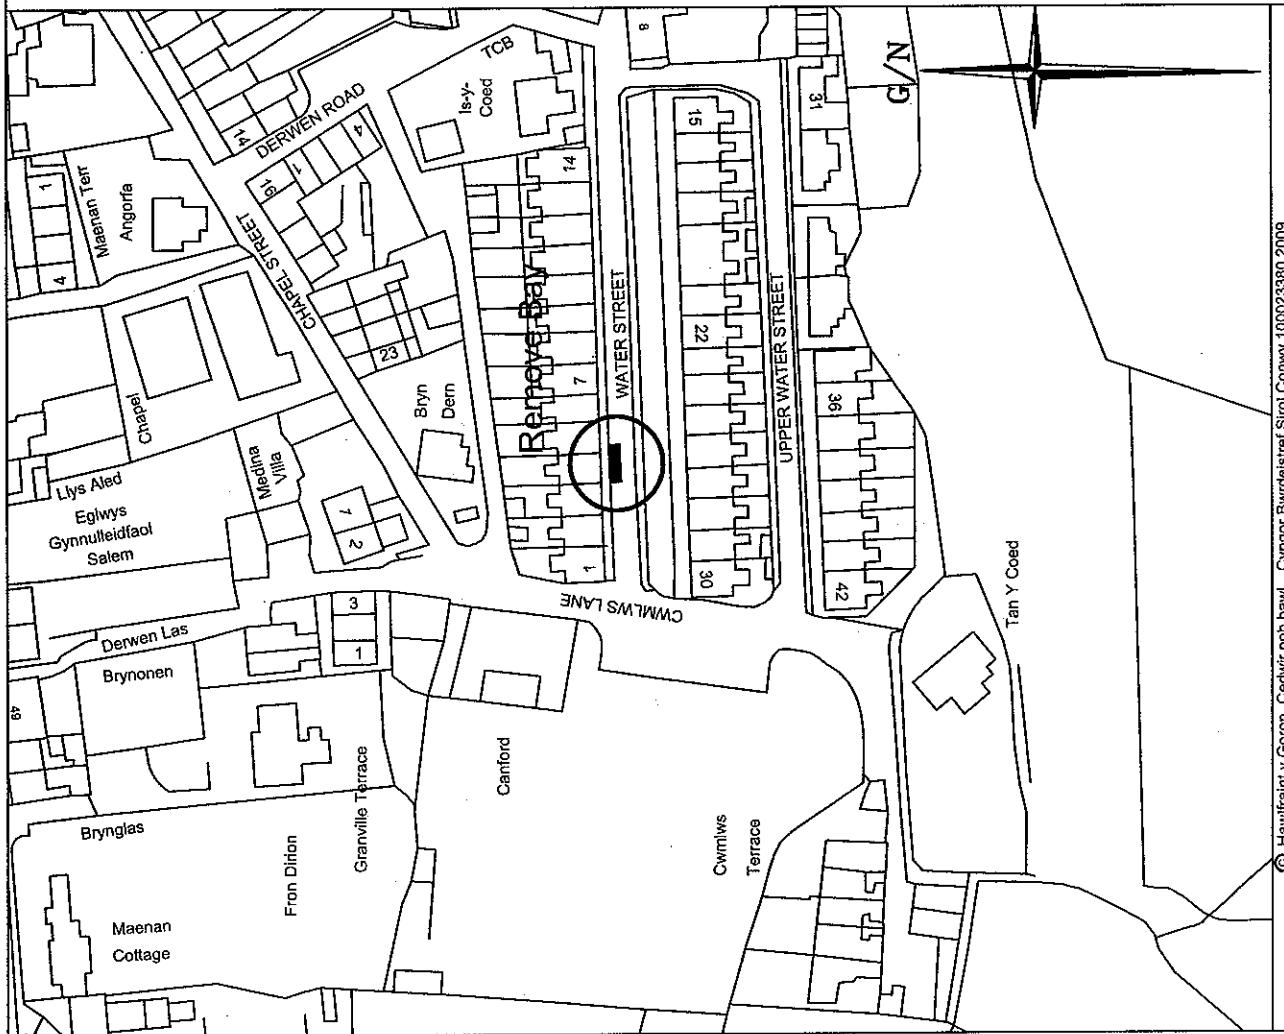

© Haf Aliaeth y Gogledd. Cedwir pob hawl. Cyngor Bwrdeistref Sirol Conwy 100023360 2009



4 Water Street, Penmaenmawr - Revocation

Gwasanaethau Sadeliedig
Infrastructure Services
The Heath, Penmaenmawr Road
Llanfairfechan LL33 0PF

Rhif. Lluniad
Drawing No.
L/30/00/36

**THE COUNTY BOROUGH OF CONWY (DISABLED PERSON'S
PARKING PLACES) (NO. 1) ORDER 2010**

The Conwy County Borough Council (hereinafter referred to as "the Council") in exercise of its powers under Sections 1, 2 and 4 and Part IV of Schedule 9 of the Road Traffic Regulation Act 1984 (hereinafter referred to as "the Act of 1984"), and of all other enabling powers and after consultation with the Chief Officer of Police in accordance with Part III of Schedule 9 to the Act of 1984 hereby makes the following Order:-

1. This Order shall come into operation on the **16 August** Two thousand and ten and may be cited as "The County Borough of Conwy (Disabled Person's Parking Places)(No.1) Order 2010".

2. (1) In this Order:-

"authorised parking place" means any parking place on a road authorised or designated by an Order made or having effect as if made under the Act of 1984;

"disabled person's badge" has the same meaning as in the Disabled Persons (Badges for Motor Vehicles) (Wales) Regulations 2000;

"parking disc" has the same meaning as in Regulation 8 of the Local Authorities' Traffic Orders (Exemptions for Disabled Persons) (Wales) Regulations 2000;

(2) For the purpose of this Order a vehicle shall be regarded as displaying a disabled person's badge in the relevant position, if -

(a) the badge has not ceased to be in force; and

(b) (i) the badge is exhibited on the dashboard or fascia of the vehicle so that Part 1 of the badge is legible from the kerbside, or

(ii) where the vehicle is not fitted with a dashboard or fascia, the badge is exhibited in a conspicuous position of the vehicle, so that Part 1 of the badge is legible from the kerbside.

(3) For the purposes of this Order a vehicle shall be regarded as displaying a parking disc in the relevant position if:-

(a) the side showing the quarter hour during which the period of waiting began is legible from the kerbside.the disc is exhibited

(4) Except where otherwise stated any reference in this Order to a numbered Article or Schedule is a reference to the Article or Schedule bearing that number in this Order.

3. Save as provided in Article 5 of this Order no person shall, except upon the direction or with the permission of a Police Constable or Civil Enforcement Officer in uniform, cause or permit any vehicle to wait at any time in the lengths of road specified in Schedule 1 to this Order unless that vehicle is displaying a valid disabled person's badge and a residents permit.

4. Save as provided in Article 5 of this Order no person shall, except upon the direction or with the permission of a Police Constable or Civil Enforcement Officer in uniform, cause or permit any vehicle to wait at any time in the lengths of road specified in Schedule 2 to this Order unless that vehicle is displaying a valid disabled person's badge.

5. Save as provided in Articles 3 and 4 of this Order no person shall, except upon the direction or with the permission of a Police Constable or Civil Enforcement Officer in uniform, cause or permit any vehicle to wait in the lengths of road referred to therein for so long as may be necessary to enable:-

- (a) The vehicle, if it cannot conveniently be used for such purposes in any other road, to be used in connection with any of the following operations, namely:-
 - (i) Building, industrial or demolition operations.
 - (ii) The removal of any obstruction to traffic.
 - (iii) The maintenance, improvement or reconstruction of the said lengths of road.
 - (iv) The laying, erection, alteration or repair, in or in land adjacent to the said lengths of road, of any sewer or of any main pipe or apparatus for the supplying of gas, water, or electricity, or of any Telecommunications apparatus as defined in the Telecommunications Act, 1984.
 - (b) The vehicle, if it cannot conveniently be used for such purposes in any other road to be used in the service of a local authority or a public utility company in pursuance of statutory powers or duties.
 - (c) The vehicle of a universal service provider under Section 125 of the Postal Services Act 2000
6. The The County Borough Council (Prohibition and Restriction of Waiting and On-street Parking Places) Consolidation Order 2006 is hereby revoked insofar only as it relates to the restrictions specified in Schedule 3 of this Order and shall otherwise remain in full force and effect.
7. The prohibition and restrictions imposed by this Order shall be in addition to and not in derogation from any restriction or requirement imposed by any regulations made or having effect as if made under the Act of 1984 or by or under any other enactment.

GIVEN under the Common Seal of the Conwy County Borough Council the 6th day of August, Two thousand and ten

SCHEDULE 1

(Disabled resident permit holders only)

Ground Floor Flat, 17 Maelgwyn Road, Llandudno	North-east side; from a point 80 metres south-east of its junction with Gloddaeth Street/Avenue for a distance of 6.6 metres in a south easterly direction
41 Caroline Road, Llandudno	North-east side; from a point 51 metres north-west of its junction with Trinity Avenue for a distance of 6.6 metres in a north-westerly direction
104 Trinity Avenue, Llandudno	North-west side; from a point 14 metres north-east of its junction with Winllan Avenue for a distance of 6.6 metres in a north easterly direction
25 Grove Park, Colwyn Bay	South-west side; from a point 23 metres south-east of its junction with Beech Mount for a distance of 6.6 metres in a south easterly direction
2 Canning Road, Colwyn Bay	East side; from a point 30 metres north of its junction with Greenfield Road for a distance of 6.6 metres in a northerly direction
5 St Margaret's Road, Llandudno Junction	North-east side; from a point 22 metres north-west of its junction with Ronald Avenue for a distance of 6.6 metres in a north westerly direction
39 Grove Park, Colwyn Bay	South-west side; from a point 13 metres north-west of its junction with Beech Mount for a distance of 6.6 metres in a north westerly direction
8 Ffordd Helyg, Penmaenmawr	South side; from a point 23 metres east of its junction with Gwynan Road for a distance of 6.6 metres in an easterly direction
6 Llys Parc, Rhos- On-Sea	North side; at the north western end of the parking bays located on Park Way opposite no. 10 Park Way
174 Llysfaen Road, Old Colwyn	South side; from a point 32 metres west of its junction with Swn-Y-Don for a distance of 6.6 metres in a westerly direction
39 Argoed, Kinmel Bay	Eastern side; at the south eastern end of the parking bays off Chester Avenue adjacent to no. 41 Argoed
17 Trinity Avenue, Llandudno	South eastern side; from a point 71 metres south-west of its junction with Albion Street for a distance of 6.6 metres in a south westerly direction
53 Rhos Road, Rhos-On-Sea	South eastern side; from a point 41 metres south-west of its junction with St George's Road for a distance of 6.6 metres in a south westerly direction
23 Clarence Road, Llandudno	East side; from a point 38 metres south of its junction with Mostyn Avenue for a distance of 6.6 metres in a southerly direction
11 Glan Y Mor Road, Llandudno	South-west side; from a point 58 metres south east of its junction with Ferry Farm Road for a distance of 6.6 metres in a south easterly direction

21 Glan Morfa, Towyn	North-east side; at the north eastern end of the parking bays for Glan Morfa adjacent to no. 20 Glan Morfa
42 Cae Clyd, Llandudno	Eastern side of car park; from a point 11m north of access to car park from Cae Clyd for a distance of 3.6 metres in a northerly direction, adjacent to property no 42 Cae Clyd
12 Ffordd Hafryn, Colwyn Bay	North side; from a point 56 metres west of its junction with Ffordd Bugail for a distance of 6.6 metres in a westerly direction
39 & 49 Llanelian Road, Old Colwyn	North-east side; from a point 122 metres north of its junction with Cwm Teg for a distance of 13 metres in a northerly direction

SCHEDULE 2

(Disabled Badge holders only)

Ysgol San Sior, Church Walk, Llandudno	North west side; at the south western end of the parking bay, from a point 66 metres from junction with Abbey road for a distance of 6.6 metres
Church Street, Dolwyddelan	North east side; from a point 18 metres south-west of its junction with Trem-y-Benar for a distance of 6.6 metres in a south westerly direction
Pant yr Afon, Penmaenmawr	South side; from a point 12 metres west of its junction with Conwy Old Road / Hen Ffordd Conwy for a distance of 6.6 metres in a westerly direction
Bodelwyddan Avenue, Old Colwyn	East side; from a point 81 metres south of its junction with Abergelie Road for a distance of 13 metres in a southerly direction

SCHEDULE 3 (Revocations)

Road	Location	Restriction
4 Norman Road, Llandudno	The bay outside 4 Norman Road, Llandudno	Disabled Resident Permit Holder Only
1 Rosemary Lane, Conwy	The bay on the south side Rosemary Lane opposite 1 Rosemary Lane, Conwy	Disabled Resident Permit Holder Only
28 Top Llan Road, Glan Conwy	The bay outside 28 Top Llan Road, Glan Conwy	Disabled Resident Permit Holder Only
1 Lewis Terrace, Llanfairfechan	The bay outside 1 Lewis Terrace, Llanfairfechan	Disabled Resident Permit Holder Only
27 Llewelyn Road, Colwyn Bay	The bay outside 31 Llewelyn Road, Colwyn Bay	Disabled Resident Permit Holder Only
9 Gele Avenue, Abergelie	The bay outside 9 Gele Avenue, Abergelie	Disabled Resident Permit Holder Only
4 Water Street, Penmaenmawr	The bay outside 4 Water Street, Penmaenmawr	Disabled Resident Permit Holder Only
Pant yr Afon,	Southern side; from a point 12 metres west of its junction with Conwy Old Road /	Limited Waiting

Penmaenmawr

Hen Ffordd Conwy for a distance of 6.6
metres in a westerly direction

Gosodwyd **SÊL GYFFREDIN CYNGOR**
BWRDEISTREF SIROL CONWY yma
yng ngwydd:-

14825

**THE COMMON SEAL of CONWY
COUNTY BOROUGH COUNCIL**

was hereunto affixed in the presence of:-

D Jones

Swyddog Selio Awdurdodedig.

Authorised Sealing Officer.

