

(2)

DYDDIEDIG/DATED 9 / 4 / 2008

GORCHYMYN BWRDEISTREF SIROL CONWY (MANNAU PARCIO I UNIGOLION
GYDAG ANABLEDD) (RHIF 2) 2007

CONWY COUNTY BOROUGH COUNCIL (DISABLED PERSON'S
PARKING PLACES) (NO.2) ORDER 2007

GORCHYMYN
ORDER

Iwan Davies LLB (Anrhydedd / Hons)
MBA
Pennaeth Gwasanaethau Cyfreithiol &
Democratiaidd
Head of Legal & Democratic Services
Cyngor Bwrdeistref Sirol Conwy/
Conwy County Borough Council
Bodlondeb,
Conwy.

Cyf./Ref: HTR183/HL

**GORCHYMYN BWRDEISTREF SIROL CONWY (MANNAU PARCIO I
UNIGOLION GYDAG ANABLEDD) (RHIF 2) 2007**

Yn unol â'i bwerau dan Adrannau 1, 2 a 4 a Rhan IV Atodlen 9 Deddf Rheoli Trafnidiaeth Ffyrrd 1984 (y cyfeirir ati wedi hyn fel "Deddf 1984"), a'r holl bwerau galluogi eraill, ac ar ôl ymgynghori â Phrif Swyddog yr Heddlu yn unol â Rhan III Atodlen 9 Deddf 1984, mae Cyngor Bwrdeistref Sirol Conwy (y cyfeirir ato wedi hyn fel "y Cyngor") drwy hyn, yn gwneud y Gorchymyn canlynol:-

1. Bydd y Gorchymyn hwn yn dod i rym ar **21 Ebrill**, dwy fil ac wyth, a gellir cyfeirio ato fel "Gorchymyn Cyngor Bwrdeistref Sirol Conwy (Rhif 2) (Manna Parcio i Unigolion Gydag Anabledd) 2007."

2. (1) Yn y Gorchymyn hwn:-

ystyr "man parcio wedi'i awdurdodi" yw unrhyw le parcio ar ffordd wedi'i hawdurdodi neu ei neilltuo drwy Orchymyn a wnaed, neu sydd â'r un effaith â phetai wedi ei wneud dan Ddeddf 1984;

yr un ystyr sydd i "bathodyn unigolyn gydag anabledd" ag yn Rheoliadau Unigolion yr un ystyr sydd i "bathodyn unigolyn gydag anabledd" ag yn Rheoliadau Gorchmylion (Cymru) 2002; Gydag Anabledd (Bathodynau ar gyfer Cerbydau Modur) (Cymru) 2000;

yr un ystyr sydd i "disg parcio" ag yn Rheoliad 8 Rheoliadau Gorchmylion Trafnidiaeth Awdurdodau Lleol (Eithriadau ar gyfer Unigolion Gydag Anabledd) (Cymru) 2000;

(2) I bwrpas y Gorchymyn hwn, ystyrir bod cerbyd yn arddangos bathodyn unigolyn gydag anabledd yn y lle perthnasol os:

- (a) yw'r bathodyn yn ddilys; a
- (b)
 - (i) bod y bathodyn yn cael ei arddangos ar ffordd flaen neu ddangosfwrdd y cerbyd, gan sicrhau y gellir gweld Rhan 1 y bathodyn o ymyl y ffordd, neu
 - (ii) os nad oes gan y cerbyd ffordd flaen neu ddangosfwrdd, bod y bathodyn yn cael ei arddangos ar ran amlwg o'r cerbyd, gan sicrhau y gellir gweld Rhan 1 y bathodyn o ymyl y ffordd.
- (3) I bwrpas y Gorchymyn hwn, ystyrir bod cerbyd yn arddangos disg parcio yn y lle perthnasol os:
 - (a) yw'n bosibl gweld yr ochr sy'n dangos y chwarter awr pan ddechreuodd y cyfnod aros, o ymyl y ffordd.
- (4) Ac eithrio lle nodir fel arall, mae unrhyw gyfeiriad yn y Gorchymyn hwn at Erthygl neu Atodlen wedi eu rhifo yn gyfeiriad at yr Erthygl neu Atodlen sydd â'r rhif hwnnw yn y Gorchymyn hwn.
- 3. Ac eithrio'r hyn a ddarperir yn Erthygl 5 y Gorchymyn hwn, ni chaiff unrhyw un, oni bai ei fod yn gweithredu dan gyfarwyddyd neu gyda chaniatâd cwnstabl

heddlu neu Swyddog Gorfodaeth Sifil mewn iwniiform, achosi na chaniatáu i unrhyw gerbyd aros ar unrhyw adeg ar y darnau ffordd a nodir yn Atodlen 1 y Gorchymyn hwn, oni bai bod y cerbyd yn arddangos bathodyn unigolyn gydag anabledd a thrwydded preswylydd.

4. Ac eithrio'r hyn a ddarperir yn Erthygl 5 y Gorchymyn hwn, ni chaiff unrhyw un, oni bai ei fod yn gweithredu dan gyfarwyddyd neu gyda chaniatâd cwnstabl heddlu neu Swyddog Gorfodaeth Sifil mewn iwniiform, achosi na chaniatáu i unrhyw gerbyd aros ar y darnau ffordd a nodir yn Atodlen 2 y Gorchymyn hwn, oni bai bod y cerbyd yn arddangos bathodyn unigolyn gydag anabledd dilys.
5. Ac eithrio'r hyn a ddarperir yn Erthyglau 3 a 4 y Gorchymyn hwn, ni chaiff unrhyw un, oni bai ei fod yn gweithredu dan gyfarwyddyd neu gyda chaniatâd cwnstabl heddlu neu Swyddog Gorfodaeth Sifil mewn iwniiform, achosi na chaniatáu unrhyw gerbyd aros ar y darnau ffordd y cyfeirir atynt yma am gymaint o amser ag sydd ei angen i alluogi:
 - (a) i'r cerbyd gael ei ddefnyddio, os na ellir ei ddefnyddio'n hwylus at ddibenion o'r fath ar unrhyw ffordd arall, i wneud y canlynol, sef:
 - (i) gweithredoedd adeiladu, diwydiannol neu ddymchwel.
 - (ii) cael gwared ar unrhyw rwystr i drafnidiaeth.
 - (iii) cynnal, gwella neu ail adeiladu'r darnau ffordd y cyfeirir atynt.
 - (iv) gosod, adeiladu, addasu neu drwsio, unrhyw bibell garthffos neu brif biben neu offer ar gyfer darparu nwy, dŵr, trydan neu unrhyw offer telegyfathrebu, fel y caiff ei ddiffinio yn Nedd Telegyfathrebu 1984, ar dir neu dir sy'n gyfagos i'r darnau ffordd y cyfeirir atynt.
 - (b) i'r cerbyd gael ei ddefnyddio, os na ellir ei ddefnyddio'n hwylus at ddibenion o'r fath ar unrhyw ffordd arall, at wasanaeth yr awdurdod lleol neu gwmni gwasanaeth cyhoeddus, yn unol â phwerau neu ddyletswyddau statudol.
 - (c) cerbyd darparwyr gwasanaeth cyffredinol dan Adran 125 Deddf Gwasanaethau Post 2000.
6. Drwy hyn, diddymir Gorchymyn Atgyfnerthu (Gwahardd a Chyfyngu ar Aros a Mannau Parcio ar y Stryd) 2006 pan gyfeirir at gyfyngiadau a nodir yn Atodiad 3 y Gorchymyn hwn, neu fel arall, byddant yn parhau mewn grym ac yn gwbl weithredol.
7. Bydd y gwaharddiadau a'r cyfyngiadau sy'n cael eu gosod dan y Gorchymyn hwn yn ychwanegol at unrhyw gyfyngiad neu amod sy'n cael ei osod dan unrhyw reoliadau sydd wedi eu gwneud dan Ddeddf 1984, neu drwy neu dan unrhyw ddeddf arall, ac ni fydd yn eu dirymu.

RHODDWYD dan Sêl Gyffredin Cyngor Bwrdeistref Sirol Conwy ar *afed Cbrill*
Dwy fil ac wyth

ATODLEN 1

(Deiliad bathodynnau preswylwyr gydag anabledd yn unig)

24 Tan-yr-Altt Avenue, Mochdre.	Tan-yr-Allt Avenue – ochr y de – o fan 108m tua'r gogledd ddwyrain o'i chyffordd gyda Conway Road am bellter o 6.6m tua'r gogledd ddwyrain
1 Ffordd yr Eglwys, Penmaenmawr	Ffordd yr Eglwys – ochr y dwyrain – o fan 41m tua'r de ddwyrain o'i chyffordd gyda Ffordd Conwy am bellter o 6.6m tua'r de ddwyrain.
54 Glan y Fedw, Betws-yn-Rhos, Abergele	Glan y Fedw – ochr y gogledd orllewin – o'r gornel bellaf i'r de ddwyrain ar y cul-de-sac a elwir yn Glan y Fedw, am bellter o 6.6m tua'r gogledd ddwyrain.
28 Top Llan Road, Glan Conwy	Top Llan Road – ochr y gorllewin – o fan 110.5m tua'r de o'i chyffordd gyda Church Street, am bellter o 6.6m tua'r de.
46 Pendalar, Llanfairfechan	Pendalar – ochr y de ddwyrain – o derfyn gorllewinol yr eiddo a elwir yn Rhif.46 Pendalar, am bellter o 6.6m tua'r gogledd ddwyrain.
Fflat 3, 22 Rhiw Road, Bae Colwyn	Hillside Road – ochr y gogledd orllewin – o fan 22m tua'r gogledd orllewin o'i chyffordd gyda Rhiw Road, am bellter o 6.6m tua'r gogledd orllewin.
Fflat 1, 171 Station Road, Deganwy	Station Road – ochr y gogledd ddwyrain – o fan 156m tua'r de ddwyrain o'i chyffordd gyda Marine Crescent am bellter o 6.6m tua'r de ddwyrain.
Fflat 3, 20 Caroline Road, Llandudno	Caroline Road – ochr y de orllewin – o fan 62m tua'r gorllewin o'i chyffordd gyda Trinity Avenue, am bellter o 6.6m tua'r gogledd orllewin.
43 Parc Llwyn, Bae Colwyn	Grove Park – ochr y de orllewin – o fan 21m tua'r de ddwyrain o'i chyffordd gyda Clovelly Mount am bellter o 6.6m tua'r de ddwyrain.
15a Ffordd Dwyfor, Llandudno	Ffordd Dwyfor – ochr y de ddwyrain – o fan 36m tua'r de o'i chyffordd gyda Ffordd Dewi am bellter o 6.6m tua'r de orllewin.

ATODLEN 2


(Deiliaid Bathodynnau Unigolion gydag Anabledd yn unig)


Penmaenmawr Road, Llanfairfechan	Penmaenmawr Road – ochr y gogledd – o fan 83m tua'r de orllewin o'i chyffordd gyda Shore Road East am bellter o 6.6m tua'r de orllewin.
----------------------------------	---


ATODLEN 3

(Diddymiadau)


Ffordd	Lleoliad	Cyfngiad
Rhiw Bank Avenue, Bae Colwyn	Y gofod parcio i bobl gydag anabledd yn gyfagos i rif 12 Rhiw Bank Avenue	Deiliaid Bathodyn Preswylwyr gydag Anabledd yn unig
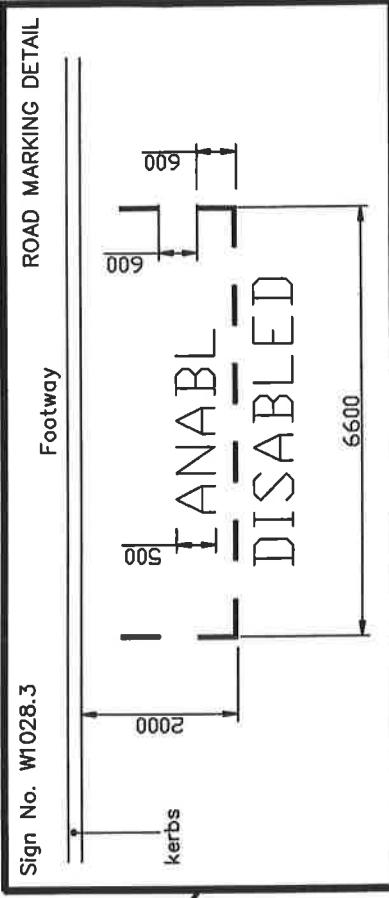
<p>SIGN DETAIL</p>  <p>Sign No. W661 (Var)</p> <table border="1"> <tr> <td>Scheme Ref. Anolai</td> <td>Fix-height 20.0</td> </tr> <tr> <td>Sign Reference 1</td> <td>Sign Face 600mm</td> </tr> <tr> <td>Letter colour BLACK</td> <td>Base Width 600mm</td> </tr> <tr> <td>Background WHITE</td> <td>Base Length 600mm</td> </tr> <tr> <td>Border BLACK</td> <td>Base Depth 400mm</td> </tr> <tr> <td>Material Class-1</td> <td>Base Vol. o/a 0.14 m³</td> </tr> <tr> <td></td> <td>Earth Cover 100mm</td> </tr> </table>	Scheme Ref. Anolai	Fix-height 20.0	Sign Reference 1	Sign Face 600mm	Letter colour BLACK	Base Width 600mm	Background WHITE	Base Length 600mm	Border BLACK	Base Depth 400mm	Material Class-1	Base Vol. o/a 0.14 m ³		Earth Cover 100mm	<p>POST(S) & FOUNDATIONS</p> <table border="1"> <tr> <td>Mounting Height 2100mm</td> <td>Bases</td> <td>Individual</td> </tr> <tr> <td>Number 1</td> <td>Base Width</td> <td>600mm</td> </tr> <tr> <td>Size 76x14CHS</td> <td>Base Length</td> <td>600mm</td> </tr> <tr> <td>Length 3000mm</td> <td>Base Depth</td> <td>400mm</td> </tr> <tr> <td>Centres N/Amm</td> <td>Base Vol. o/a</td> <td>0.14 m³</td> </tr> <tr> <td>Illumination No</td> <td>Earth Cover</td> <td>100mm</td> </tr> </table>	Mounting Height 2100mm	Bases	Individual	Number 1	Base Width	600mm	Size 76x14CHS	Base Length	600mm	Length 3000mm	Base Depth	400mm	Centres N/Amm	Base Vol. o/a	0.14 m ³	Illumination No	Earth Cover	100mm	<p>ROAD MARKING DETAIL</p>  <p>Sign No. W1028.3</p> <p>Footway</p> <p>kerbs</p>	<p>Notes: —</p> <p>Drawing not to scale.</p> <p>Sign to be erected at the back of the footway.</p> <p>Mount height 2.1metres from footway to the bottom of sign plate.</p> <p>Posts to be cut flush with the top of the sign plate and capped.</p> <p>Parking bay to be marked at a width of 2.0 metres.</p>
Scheme Ref. Anolai	Fix-height 20.0																																		
Sign Reference 1	Sign Face 600mm																																		
Letter colour BLACK	Base Width 600mm																																		
Background WHITE	Base Length 600mm																																		
Border BLACK	Base Depth 400mm																																		
Material Class-1	Base Vol. o/a 0.14 m ³																																		
	Earth Cover 100mm																																		
Mounting Height 2100mm	Bases	Individual																																	
Number 1	Base Width	600mm																																	
Size 76x14CHS	Base Length	600mm																																	
Length 3000mm	Base Depth	400mm																																	
Centres N/Amm	Base Vol. o/a	0.14 m ³																																	
Illumination No	Earth Cover	100mm																																	
																																			
<p>© Crown copyright. All rights reserved. Conwy County Borough Council 100023380 2007</p> <p>© Hawlfraint y Geron. Cedwir pob hawl. Cyngor Bwrddstref Sirol Conwy 100023380 2007</p> <p>Designated Disabled Parking Bay, 24 Tan yr Allt Avenue, Mochnant.</p> <p>CONWY COUNTY BOROUGH COUNCIL</p> <p>D H Peel, B.Sc., C.Eng., MICE, MIHT Adran Prifyrdd a Chludiant Department of Highways and Transportation The Heath, Penmonnau Road Llanfairfechan LL33 0PF Rhif. Lluniad Drawing No. DDPB/2/2007/MCN</p>																																			

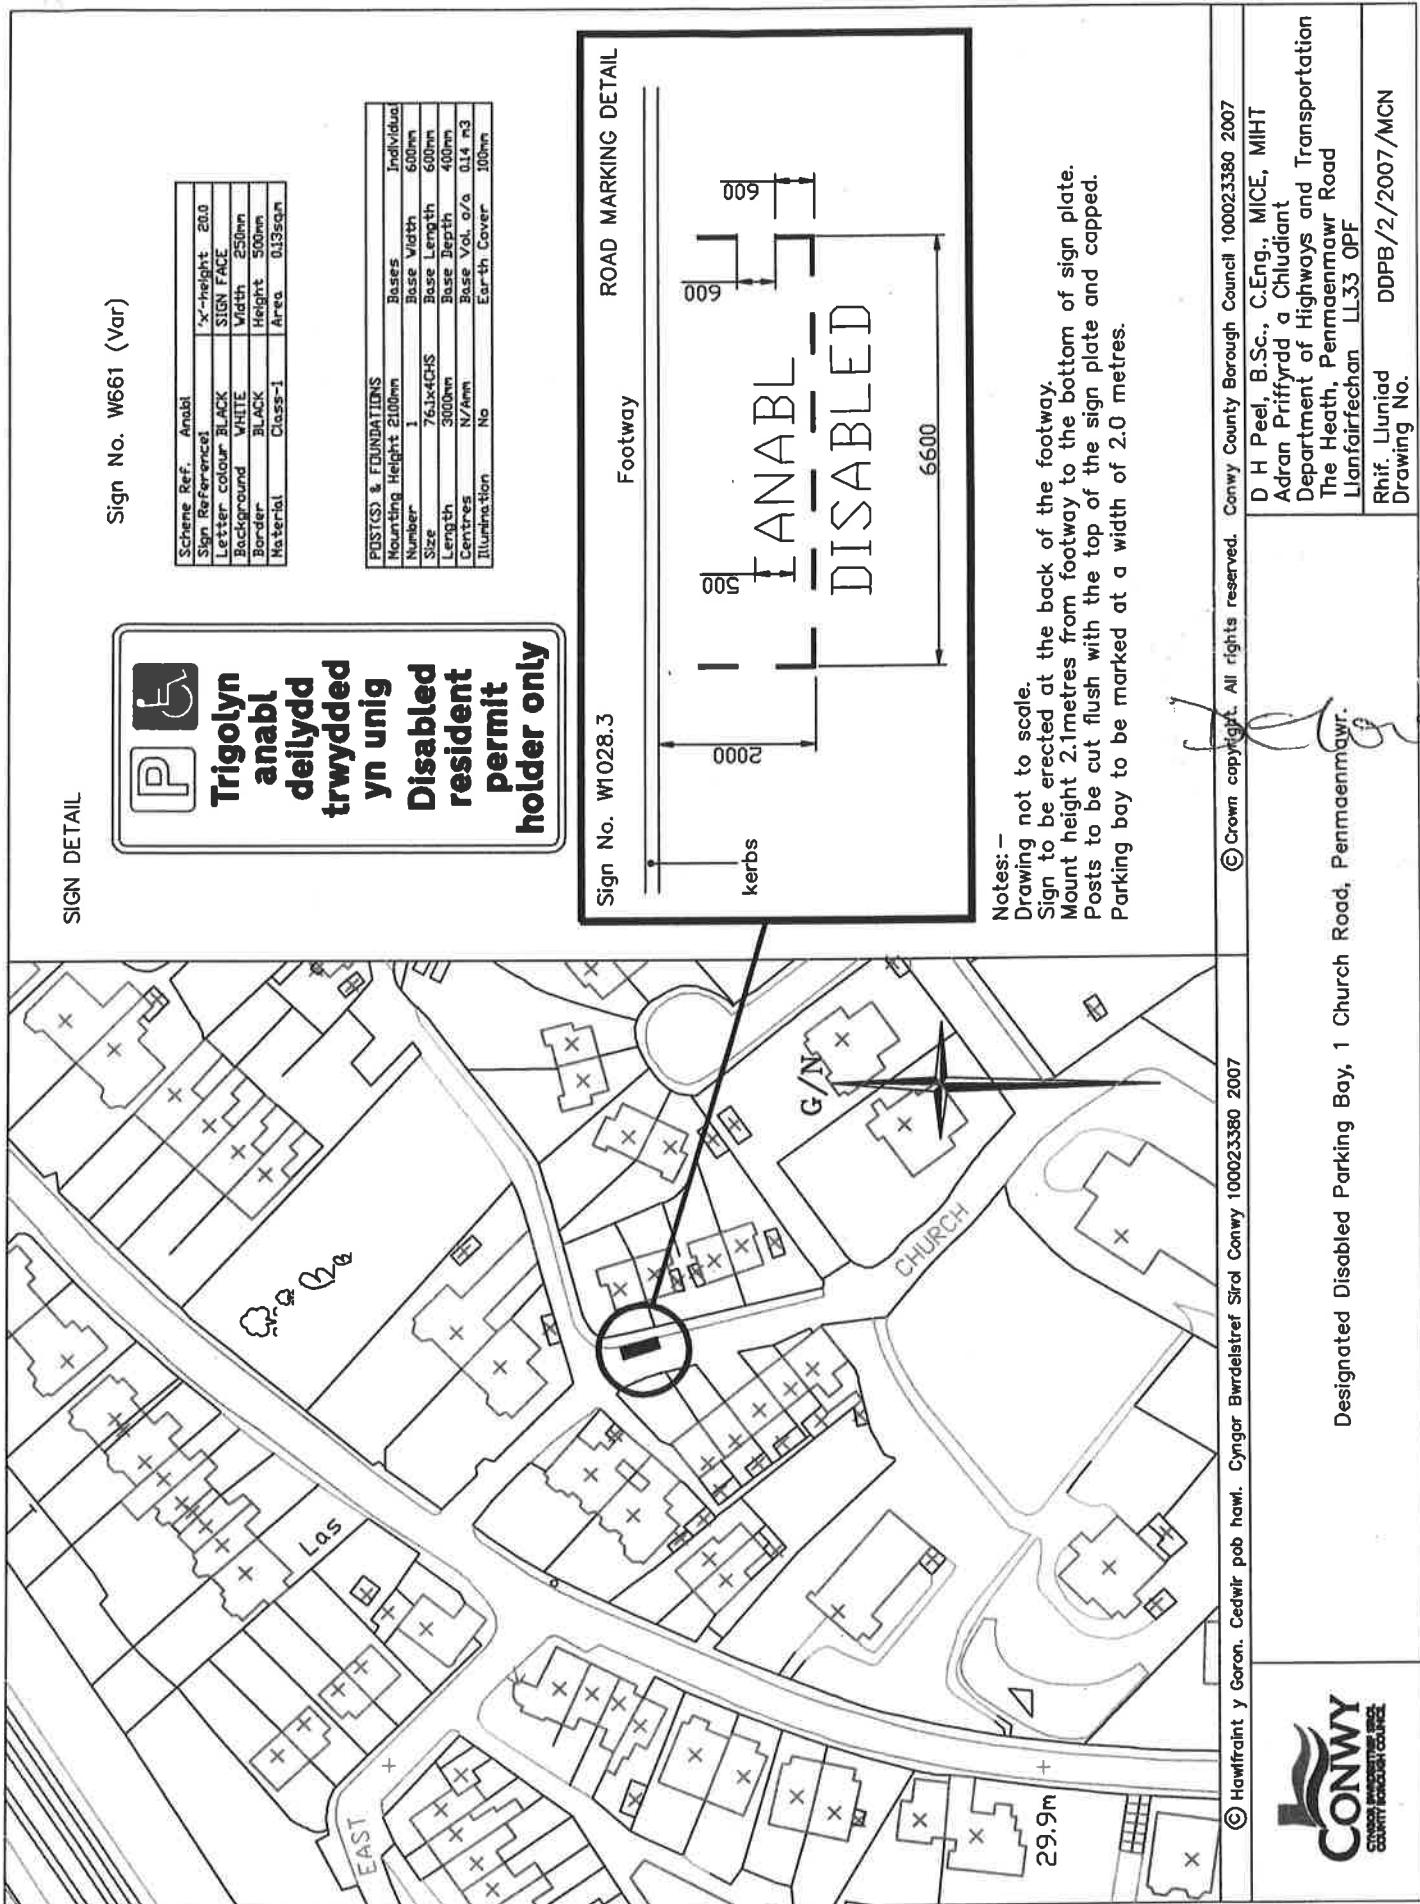

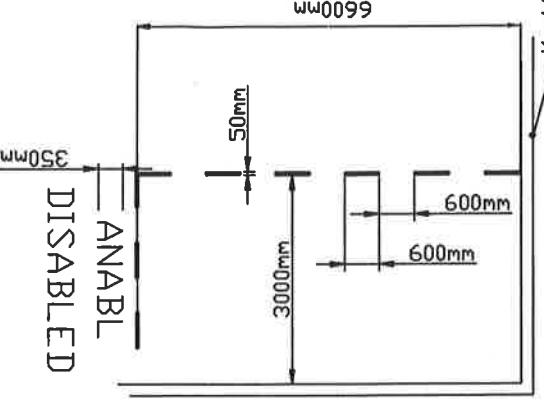SIGN DETAIL 		Sign No. W661 (Var) <table border="1"> <tr><td>Scheme Ref.</td><td>Anabl</td></tr> <tr><td>Sign Reference</td><td>'X'-height 200</td></tr> <tr><td>Letter colour</td><td>BLACK</td></tr> <tr><td>Background</td><td>WHITE</td></tr> <tr><td>Border</td><td>BLACK</td></tr> <tr><td>Height</td><td>250mm</td></tr> <tr><td>Material</td><td>Class-1</td></tr> <tr><td>Area</td><td>0.13sqm</td></tr> </table> <table border="1"> <tr><td colspan="2">POST(S) & FOUNDATIONS</td></tr> <tr><td>Mounting Height</td><td>2100mm</td></tr> <tr><td>Number</td><td>1</td></tr> <tr><td>Size</td><td>76x4CHS</td></tr> <tr><td>Length</td><td>3000mm</td></tr> <tr><td>Centres</td><td>N/Amm</td></tr> <tr><td>Illumination</td><td>No</td></tr> <tr><td>Bases</td><td>Individual</td></tr> <tr><td>Base Width</td><td>600mm</td></tr> <tr><td>Base Length</td><td>600mm</td></tr> <tr><td>Base Depth</td><td>400mm</td></tr> <tr><td>Base Vol. o/a</td><td>0.14 m³</td></tr> <tr><td>Earth Cover</td><td>100mm</td></tr> </table>	Scheme Ref.	Anabl	Sign Reference	'X'-height 200	Letter colour	BLACK	Background	WHITE	Border	BLACK	Height	250mm	Material	Class-1	Area	0.13sqm	POST(S) & FOUNDATIONS		Mounting Height	2100mm	Number	1	Size	76x4CHS	Length	3000mm	Centres	N/Amm	Illumination	No	Bases	Individual	Base Width	600mm	Base Length	600mm	Base Depth	400mm	Base Vol. o/a	0.14 m ³	Earth Cover	100mm	
Scheme Ref.	Anabl	
Sign Reference	'X'-height 200	
Letter colour	BLACK	
Background	WHITE	
Border	BLACK	
Height	250mm	
Material	Class-1	
Area	0.13sqm	
POST(S) & FOUNDATIONS	
Mounting Height	2100mm	
Number	1	
Size	76x4CHS	
Length	3000mm	
Centres	N/Amm	
Illumination	No	
Bases	Individual	
Base Width	600mm	
Base Length	600mm	
Base Depth	400mm	
Base Vol. o/a	0.14 m ³	
Earth Cover	100mm	
<p>Notes:-</p> <p>Drawing not to scale. Sign to be erected at the back of the footway. Mount height 2.1metres from footway to the bottom of sign plate. Posts to be cut flush with the top of the sign plate and capped. Parking bay to be marked at a width of 3.0 metres.</p>	
		<p>© Hawfrain y Goron. Cedwir pob hawl. Cyngor Bwrddistref Sirol Conwy 100023380 2007</p> <p>Designated Disabled Parking Bay, 54 Glan y Fedw, Betws yn Rhos.</p> <p>© Crown copyright. All rights reserved. Conwy County Borough Council 100023380 2007</p> <p>D H Peel, B.Sc., C.Eng., MICE, MIHT Adran Brifffordd a Chludiant Department of Highways and Transportation The Heath, Penmaenmawr Road Llanfairfechan LL33 0PF Rhif. Lluniad Drawing No. DDPB/2/2007/MCN</p> <p>CONWY</p>	

<p>SIGN DETAIL</p> <p>Sign No. W661 (Var)</p> <p>POST(S) & FOUNDATIONS</p> <table border="1"> <thead> <tr> <th>Post Ref.</th> <th>Material</th> <th>Sign Reference</th> <th>Height</th> <th>Width</th> <th>Length</th> <th>Base Width</th> <th>Base Depth</th> <th>Centre</th> <th>Area</th> </tr> </thead> <tbody> <tr> <td>1</td> <td>Black</td> <td>W661</td> <td>20.0</td> <td>600mm</td> <td>600mm</td> <td>600mm</td> <td>400mm</td> <td>N/Amm</td> <td>0.13sqm</td> </tr> <tr> <td></td> <td>White</td> <td></td> <td></td> <td></td> <td></td> <td></td> <td></td> <td></td> <td></td> </tr> <tr> <td></td> <td>Black</td> <td></td> <td></td> <td></td> <td></td> <td></td> <td></td> <td></td> <td></td> </tr> <tr> <td></td> <td>Border</td> <td></td> <td></td> <td></td> <td></td> <td></td> <td></td> <td></td> <td></td> </tr> <tr> <td></td> <td>Material</td> <td></td> <td></td> <td></td> <td></td> <td></td> <td></td> <td></td> <td></td> </tr> </tbody> </table> <p>Trigolyn anabl dileidd trwydded yn unig Disabled resident permit holder only</p>	Post Ref.	Material	Sign Reference	Height	Width	Length	Base Width	Base Depth	Centre	Area	1	Black	W661	20.0	600mm	600mm	600mm	400mm	N/Amm	0.13sqm		White										Black										Border										Material									<p>Sign No. W661 (Var)</p> <p>ROAD MARKING DETAIL</p>	<p>Notes:— Drawing not to scale. Sign to be erected at the back of the footway, in line with the boundary of Nos 26 & 28 Mount height 2.1metres from footway to the bottom of sign plate. Posts to be cut flush with the top of the sign plate and capped. Parking bay to be marked at a width of 2.0 metres.</p>
	Post Ref.	Material	Sign Reference	Height	Width	Length	Base Width	Base Depth	Centre	Area	
1	Black	W661	20.0	600mm	600mm	600mm	400mm	N/Amm	0.13sqm	
	White	
	Black	
	Border	
	Material	
<p>© Hawfrant y Goron. Cedwir pob hawl. Cyngor Bwrddistref Sirol Conwy 100023380 2007</p> <p>Designated Disabled Parking Bay, 28 Top Llan Road, Llan Conwy</p> <p>CONWY County Borough Council</p>	<p>© Crown copyright. All rights reserved. Conwy County Borough Council 100023380 2007</p> <p>D H Peel, B.Sc., C.Eng., MICE, MIHT Adran Prifffordd a Chludiant Department of Highways and Transportation The Heath, Penmaenmawr Road Llanfairfechan LL33 0PF</p> <p>Rhif. Lluniad Drawing No. DDPB/2/2007/MCN</p>	

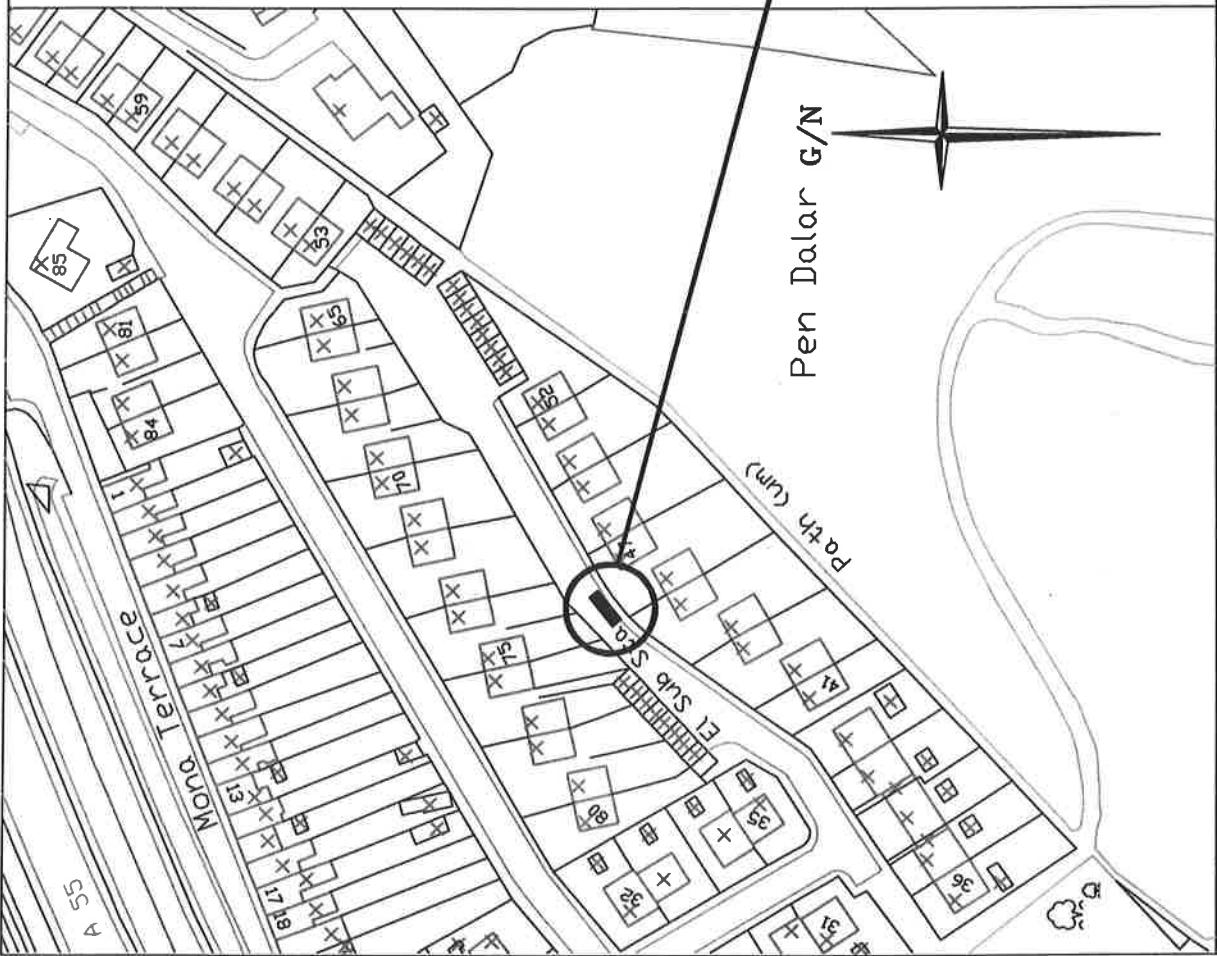


SIGN DETAIL

Sign No. W661 (Var)



Scheme Ref. Anabll		% height	20.0
Sign Reference		Sign Face	
Letter colour	BLACK	Height	250mm
Background	WHITE	Width	500mm
Border	BLACK	Height	500mm
Material	Class-1	Area	0.13sqm

POST(S) & FOUNDATIONS		Bases	Individual
Mounting Height	2100mm	Base Width	600mm
Number	1	Base Length	600mm
Size	76x3x6CHS	Base Depth	400mm
Length	3000mm	Base Vol. o/a	0.14 m ³
Centres	N/Amm	Earth Cover	100mm
Illumination	No		

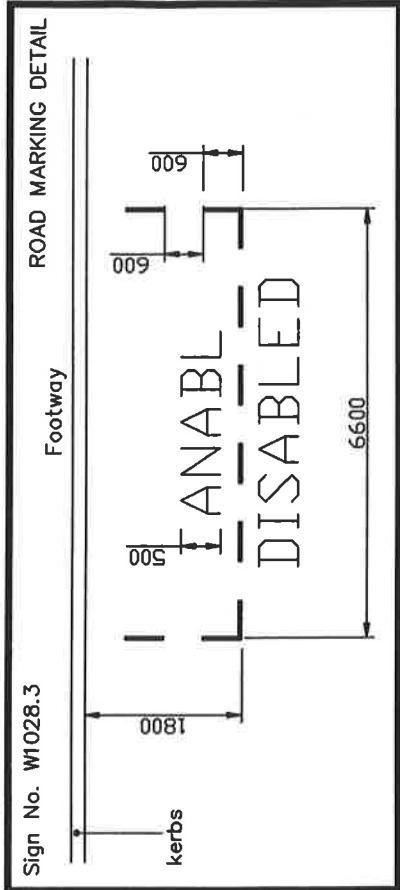

Notes:-
Drawing not to scale.
Sign to be erected at the back of the footway.
Mount height 2.1metres from footway to the bottom of sign plate.
Posts to be cut flush with the top of the sign plate and capped.
Parking bay to be marked at a width of 1.8 metres.


© Hawlfraint y Goron. Cedwir pob hawl. Cyngor Bwrddstref Sirol Conwy 100023380 2007


© Crown copyright. All rights reserved. Conwy County Borough Council 100023380 2007




Designated Disabled Parking Bay, 46 Pendalar, Llanfairfechan.
Rhif. Lluniad Drawing No. DDPB/2/2007/MCN

D H Peel, B.Sc., C.Eng, MICE, MIHT
Adrian Prifyrdd a Chludiant
Department of Highways and Transportation
The Heath, Penmaenmawr Road
Llanfairfechan LL33 0PF
Rhif. Lluniad Drawing No. DDPB/2/2007/MCN
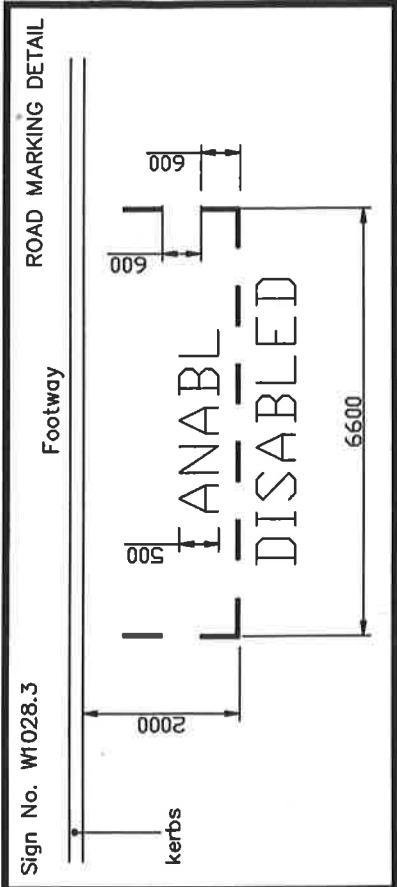
<p>SIGN DETAIL</p>  <p>Sign No. W661 (Var)</p> <table border="1"> <tr><td>Scheme Ref.</td><td>Ambi</td></tr> <tr><td>Sign Reference</td><td>xx-height 20.0</td></tr> <tr><td>Letter colour</td><td>BLACK</td></tr> <tr><td>Background</td><td>WHITE</td></tr> <tr><td>Border</td><td>BLACK</td></tr> <tr><td>Material</td><td>Class-1</td></tr> <tr><td></td><td>Area 0.35sqm</td></tr> </table> <p>POST(S) & FOUNDATIONS</p> <table border="1"> <tr><td>Mounting Height</td><td>2100mm</td></tr> <tr><td>Number</td><td>1</td></tr> <tr><td>Base Width</td><td>600mm</td></tr> <tr><td>Size</td><td>76.1x10.8</td></tr> <tr><td>Length</td><td>3000mm</td></tr> <tr><td>Base Depth</td><td>400mm</td></tr> <tr><td>Centres</td><td>N/Amm</td></tr> <tr><td>Base Vol. o/a</td><td>0.14 m³</td></tr> <tr><td>Illumination</td><td>No</td></tr> <tr><td>Earth Cover</td><td>100mm</td></tr> </table>	Scheme Ref.	Ambi	Sign Reference	xx-height 20.0	Letter colour	BLACK	Background	WHITE	Border	BLACK	Material	Class-1		Area 0.35sqm	Mounting Height	2100mm	Number	1	Base Width	600mm	Size	76.1x10.8	Length	3000mm	Base Depth	400mm	Centres	N/Amm	Base Vol. o/a	0.14 m ³	Illumination	No	Earth Cover	100mm	<p>Sign No. W1028.3</p> <p>ROAD MARKING DETAIL</p>  <p>Footway</p> <p>kerbs</p>	<p>Notes:</p> <p>Drawing not to scale. Sign to be erected at the back of the footway. Mount height 2.1m from footway to the bottom of sign plate. Posts to be cut flush with the top of the sign plate and capped. Parking bay to be marked at a width of 2.0 metres.</p>
Scheme Ref.	Ambi																																			
Sign Reference	xx-height 20.0																																			
Letter colour	BLACK																																			
Background	WHITE																																			
Border	BLACK																																			
Material	Class-1																																			
	Area 0.35sqm																																			
Mounting Height	2100mm																																			
Number	1																																			
Base Width	600mm																																			
Size	76.1x10.8																																			
Length	3000mm																																			
Base Depth	400mm																																			
Centres	N/Amm																																			
Base Vol. o/a	0.14 m ³																																			
Illumination	No																																			
Earth Cover	100mm																																			
		<p>© Crown copyright. All rights reserved. Conwy County Borough Council 100023380 2007</p> <p>D H Peel, B.Sc., C.Eng., MICE, MIHT Adrian Pritchard a Chludiant Department of Highways and Transportation The Heath, Penmaenmawr Road Llanfairfechan LL33 0PF</p> <p>Rhif. Lluniad Drawing No. DDPB/2/2007/MCN</p> <p>CONWY COUNTY BOROUGH COUNCIL</p>																																		

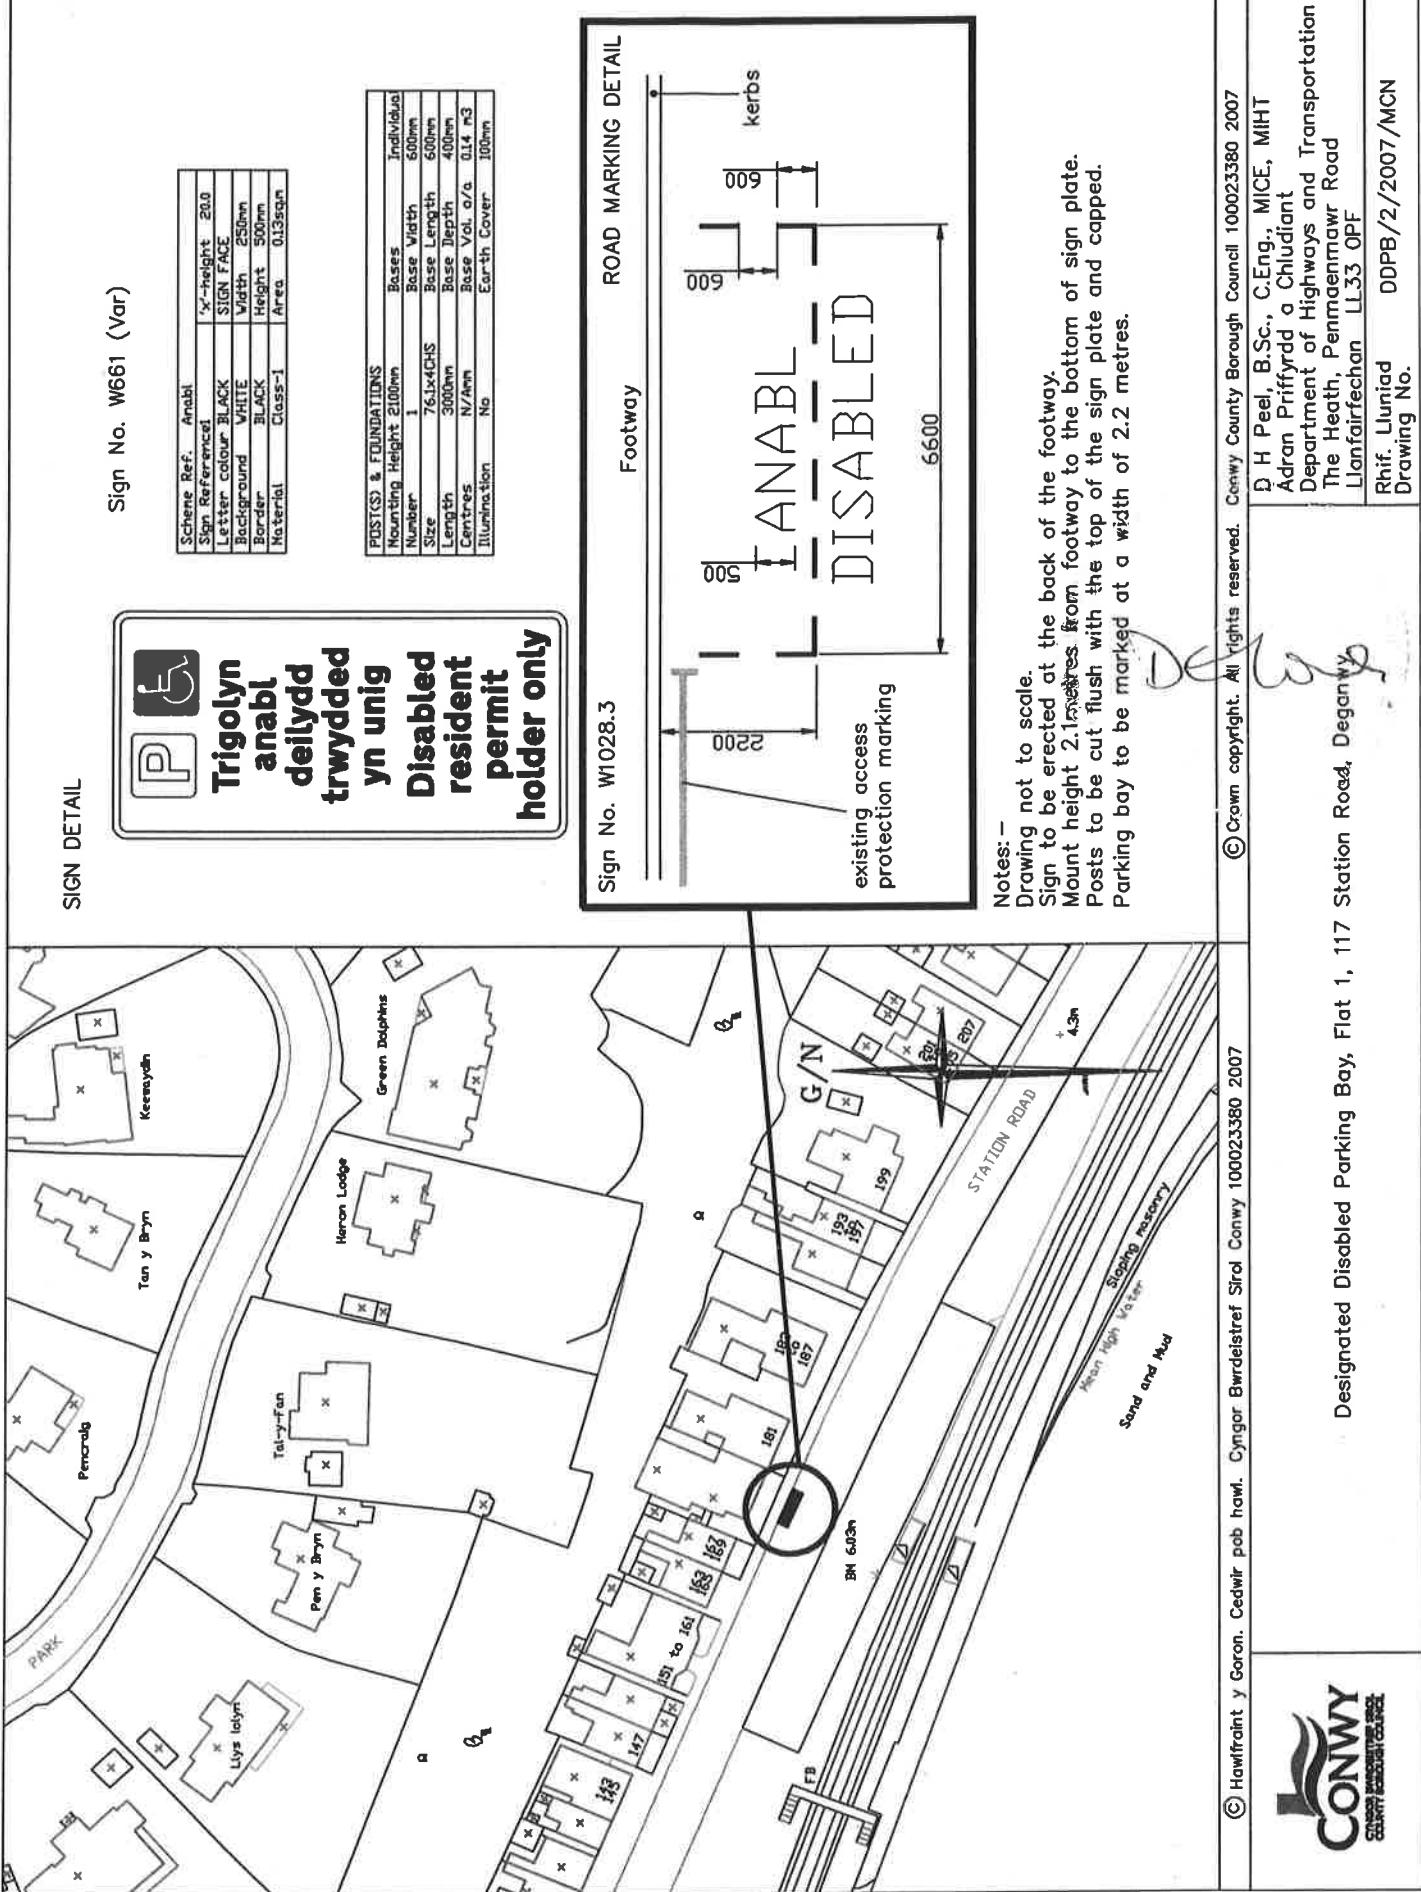

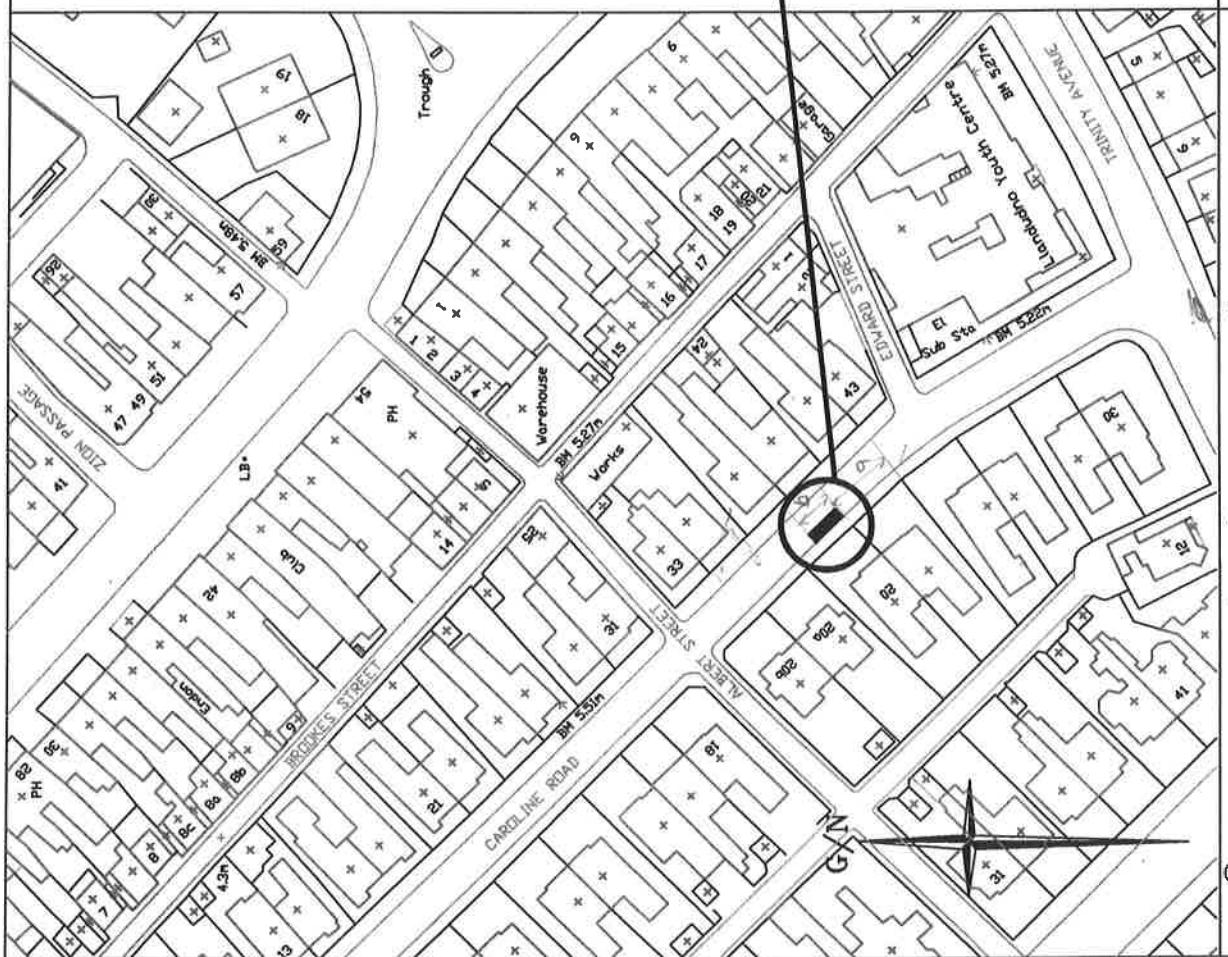


SIGN DETAIL



Sign No. W661 (Var)

Scheme Ref.	Arbol
Sign Reference	✓-height 20.0
Letter colour	BLACK
Background	WHITE
Border	BLACK
Material	Class-1
	Area 0.135sqm

POST(S) & FOUNDATIONS	
Mounting Height	2100mm
Number	1
Size	76x4xCHS
Length	3000mm
Centres	N/Amm
Illumination	No
Bases	Individuals
Base Width	600mm
Base Length	600mm
Base Depth	400mm
Base Vol. o/a	0.14 m ³
Earth Cover	100mm

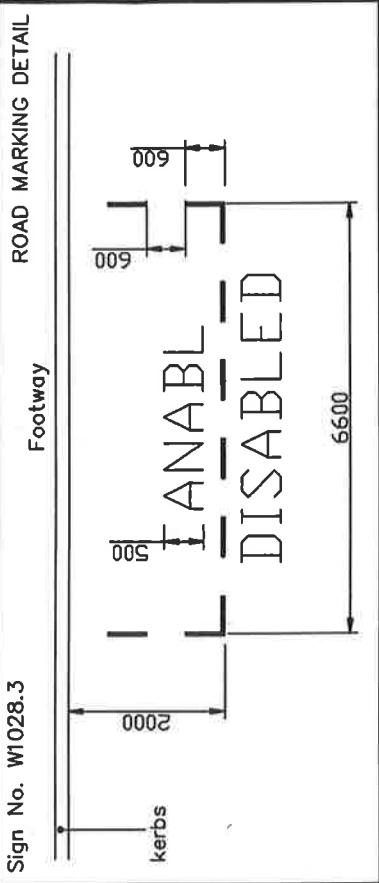

Sign No. W1028.3

ROAD MARKING DETAIL

Footway

kerbs

- Notes:—
- Drawing not to scale.
 - Sign to be erected at the back of the footway.
 - Mount height 2.1metres from footway to the bottom of sign plate.
 - Posts to be cut flush with the top of the sign plate and capped.
 - Parking bay to be marked at a width of 2.0 metres.


© Hawlfraint y Goron. Cedwir pob hawl. Cyngor Bwrddstref Sirol Conwy 100023380 2007

© Crown copyright. All Rights reserved. Conwy County Borough Council 100023380 2007



Designated Disabled Parking Bay, Flat 3, 20 Caroline Road, Llandudno.
D H Peel, B.Sc., C.Eng., MICE, MIHT
Adran Prifysgol a Chludiant
Department of Highways and Transportation
The Heath, Penmaenmawr Road
Llanfairfechan LL33 0PF
Rheif. Lluniad
Drawing No.

DDPB/2/2007/MCN
12/2007

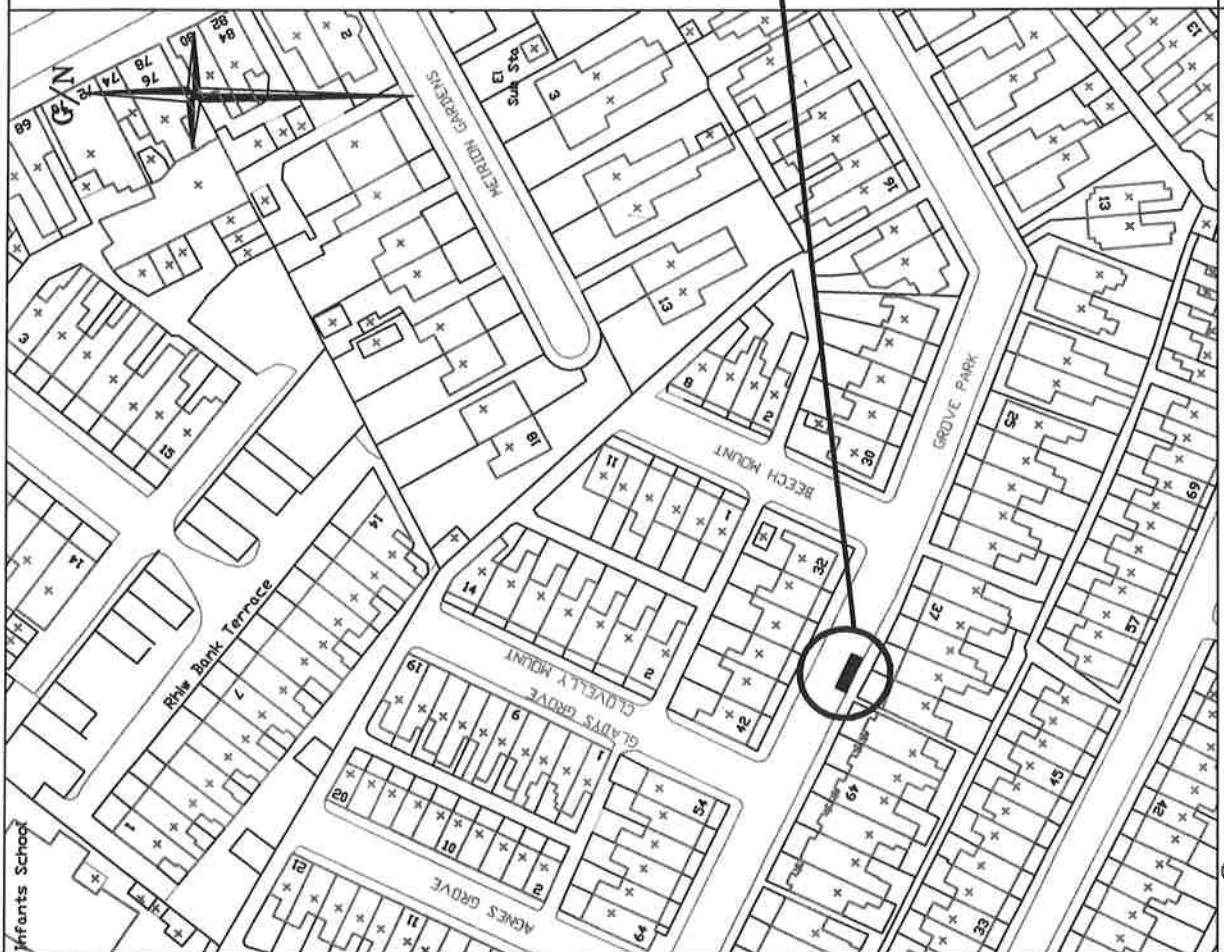


SIGN DETAIL

Sign No. W661 (Var)



Scheme Ref.	Ariabi
Sign Reference	'X'-height 200
Letter colour	BLACK
Background	WHITE
Border	BLACK
Height	500mm
Material	Class-1
Area	0.1339m ²

POST(S) & FOUNDATIONS		
Mounting Height	2100mm	Bases
Number	1	Base Width
Size	76x40x5	Base Depth
Length	3000mm	Base Vol. a/c
Centres	N/Amm	Earth Cover
Illumination	No	

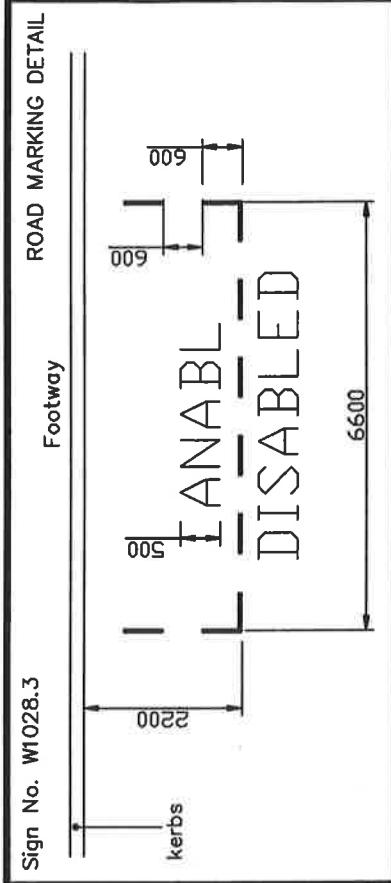

Notes:-
 Drawing not to scale.
 Sign to be erected at the back of the footway.
 Mount height 2.1metres from footway to the bottom of sign plate.
 Posts to be cut flush with the top of the sign plate and capped.
 Parking bay to be marked at a width of 2.2 metres.

© Hawfrain y Goron. Cedwir pob hawl. Cyngor Bwrdeistref Sirol Conwy 100023380 2007

© Crown copyright. All rights reserved. Conwy County Borough Council 100023380 2007



D H Peel, B.Sc., C.Eng., MICE, MIHT
 Adran Prifydd a Chludiant
 Department of Highways and Transportation
 The Heath, Penmaenmawr Road
 Llanfairtechan LL33 0PF
 Rhif. Lluniad Drawing No.
 DDPB/2/2007/MCN

SIGN DETAIL



Sign No. W661 (Var)

Scheme Ref.	Anabl
Sign Reference	'x'-height 200
Letter colour	BLACK
Background	WHITE
Border	BLACK
Height	500mm
Material	Gloss-1
Area	0.135cm²

POST(S) & FOUNDATIONS	
Mounting Height	2100mm
Number	1
Size	76.4x4CHS
Length	3100mm
Centres	N/A/mm
Illumination	No

Individual

SIGN FACE

Width

250mm


Height

500mm

Area


0.135cm²

ROAD MARKING DETAIL
Sign No. W1028.3
all dimensions are in 'mm'

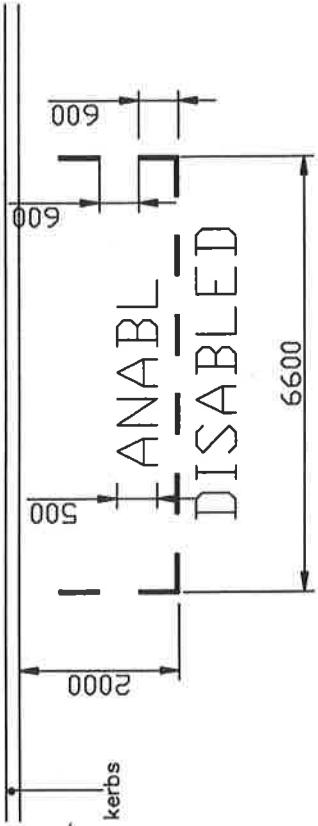

Notes:-
Drawing not to scale.
Sign to be erected on post at back of footway
Mount height 2.1metres from footway to the bottom of sign plate.
Posts to be cut flush with the top of the sign plate and capped.



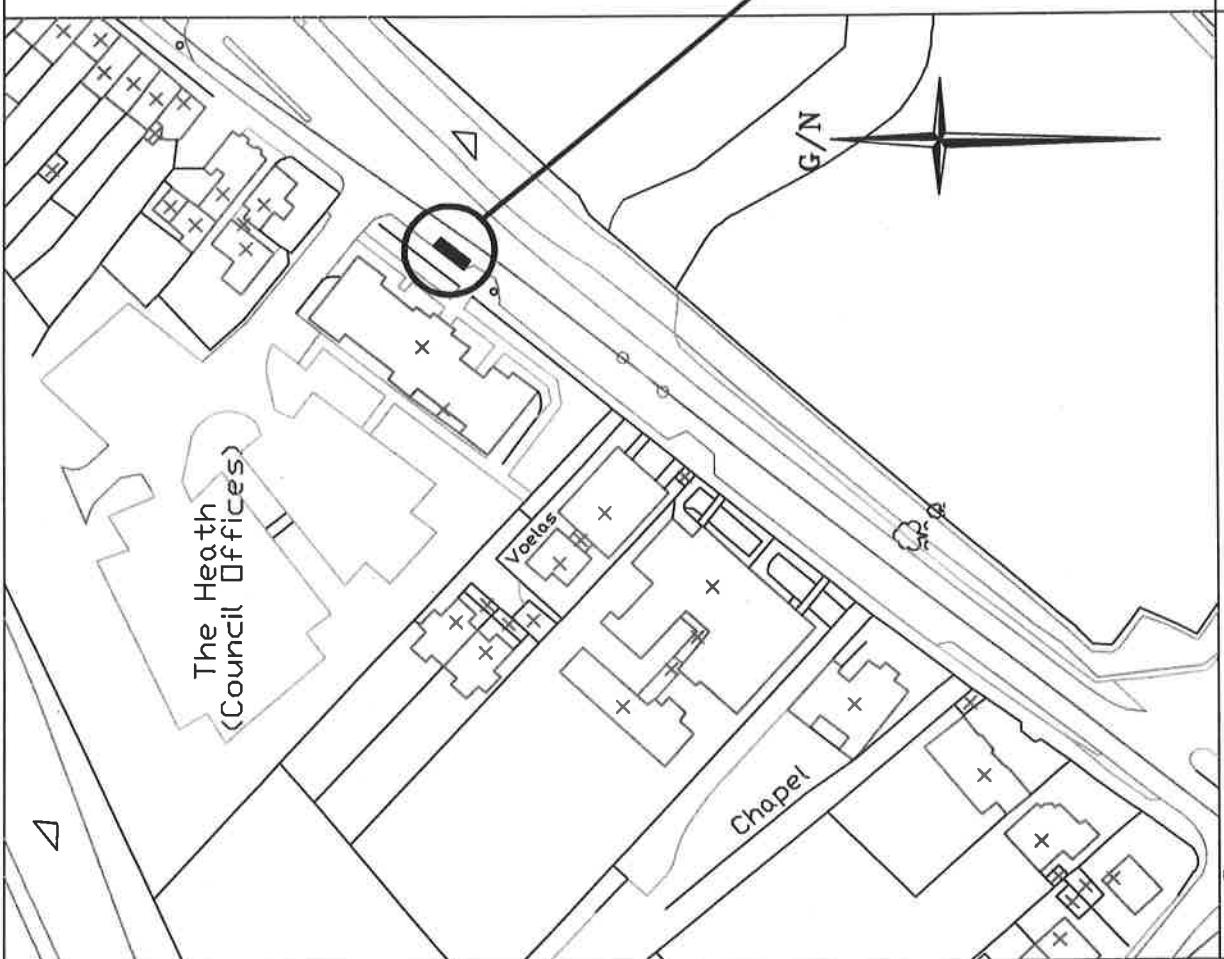

SIGN DETAIL

Sign No. W661




Scheme Ref.	Anab
Sign Reference	
Letter colour	BLACK
Background	WHITE
Border	BLACK
Material	Class-1
	Area 0.105sq.m

POSTS & FOUNDATIONS	
Mounting Height	2100mm
Number	1
Size	76.1x4CHS
Length	3000mm
Centres	N/Amm
Illumination	No
Bases	Individual
Base Width	600mm
Base Length	600mm
Base Vol. a/a	0.14 m ³
Earth Cover	100mm

ROAD MARKING DETAIL

Footway

Sign No. W1028.3

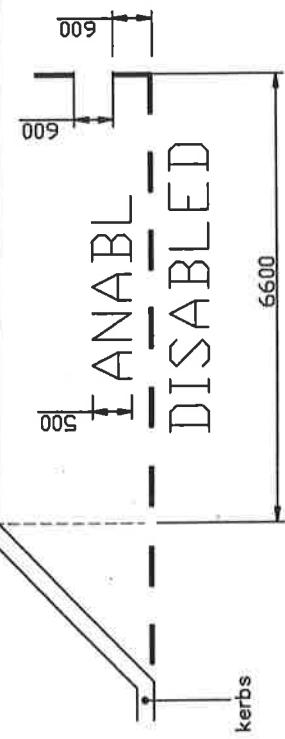

Notes:-

Drawing not to scale.
Sign to be erected at the back of the footway.
Mount height 2.1metres from footway to the bottom of sign plate.
Posts to be cut flush with the top of the sign plate and capped.
Parking bay to be marked to match the width of the existing lay-by.

© Hawfraint y Goron. Cedwir pob hawl. Cyngor Bwrdeistref Sirol Conwy 100023380 2007

© Crown copyright All rights reserved. Conwy County Borough Council 100023380 2007



General Disabled Parking Bay, Penmaenmawr Road, Llanfairfechan.

D H Peel, B.Sc., C.Eng., MICE, MIHT
Adran Prifyrdd a Chludiant
Department of Highways and Transportation
The Heath, Penmaenmawr Road
Llanfairfechan LL33 0PF
Rhif. Lluniad Drawing No.
DDPB / 2/2007/MCN

**THE COUNTY BOROUGH OF CONWY (DISABLED PERSON'S
PARKING PLACES) (NO.2) ORDER 2007**

The Conwy County Borough Council (hereinafter referred to as "the Council") in exercise of its powers under Sections 1, 2 and 4 and Part IV of Schedule 9 of the Road Traffic Regulation Act 1984 (hereinafter referred to as "the Act of 1984"), and of all other enabling powers and after consultation with the Chief Officer of Police in accordance with Part III of Schedule 9 to the Act of 1984 hereby makes the following Order:-

1. This Order shall come into operation on the 21st day of April Two thousand and eight and may be cited as "The County Borough of Conwy (Disabled Person's Parking Places)(No.2) Order 2007".
2. (1) In this Order:-

"authorised parking place" means any parking place on a road authorised or designated by an Order made or having effect as if made under the Act of 1984;

"disabled person's badge" has the same meaning as in the Disabled Persons (Badges for Motor Vehicles) (Wales) Regulations 2000;

"parking disc" has the same meaning as in Regulation 8 of the Local Authorities' Traffic Orders (Exemptions for Disabled Persons) (Wales) Regulations 2000;

- (2) For the purpose of this Order a vehicle shall be regarded as displaying a disabled person's badge in the relevant position, if -

- (a) the badge has not ceased to be in force; and
 - (b) (i) the badge is exhibited on the dashboard or fascia of the vehicle so that Part 1 of the badge is legible from the kerbside, or
 - (ii) where the vehicle is not fitted with a dashboard or fascia, the badge is exhibited in a conspicuous position of the vehicle, so that Part 1 of the badge is legible from the kerbside:.

- (3) For the purposes of this Order a vehicle shall be regarded as displaying a parking disc in the relevant position if:-

- (a) the side showing the quarter hour during which the period of waiting began is legible from the kerbside.the disc is exhibited

- (4) Except where otherwise stated any reference in this Order to a numbered Article or Schedule is a reference to the Article or Schedule bearing that number in this Order.

3. Save as provided in Article 5 of this Order no person shall, except upon the direction or with the permission of a Police Constable or Civil Enforcement Officer in uniform, cause or permit any vehicle to wait at any time in the lengths of road specified in Schedule 1 to this Order unless that vehicle is displaying a valid disabled person's badge and a residents permit.

4. Save as provided in Article 5 of this Order no person shall, except upon the direction or with the permission of a Police Constable or Civil Enforcement Officer in uniform, cause or permit any vehicle to wait at any time in the lengths of road specified in Schedule 2 to this Order unless that vehicle is displaying a valid disabled person's badge.
5. Save as provided in Articles 3 & 4 of this Order no person shall, except upon the direction or with the permission of a Police Constable or Civil Enforcement Officer in uniform, cause or permit any vehicle to wait in the lengths of road referred to therein for so long as may be necessary to enable:-
 - (a) The vehicle, if it cannot conveniently be used for such purposes in any other road, to be used in connection with any of the following operations, namely:-
 - (i) Building, industrial or demolition operations.
 - (ii) The removal of any obstruction to traffic.
 - (iii) The maintenance, improvement or reconstruction of the said lengths of road.
 - (iv) The laying, erection, alteration or repair, in or in land adjacent to the said lengths of road, of any sewer or of any main pipe or apparatus for the supplying of gas, water, or electricity, or of any Telecommunications apparatus as defined in the Telecommunications Act, 1984.
 - (b) The vehicle, if it cannot conveniently be used for such purposes in any other road to be used in the service of a local authority or a public utility company in pursuance of statutory powers or duties.
 - (c) The vehicle of a universal service provider under Section 125 of the Postal Services Act 2000
6. The The County Borough Council (Prohibition and Restriction of Waiting and On-street Parking Places) Consolidation Order 2006 is hereby revoked insofar only as it relates to the restrictions specified in Schedule 3 of this Order and shall otherwise remain in full force and effect.
7. The prohibition and restrictions imposed by this Order shall be in addition to and not in derogation from any restriction or requirement imposed by any regulations made or having effect as if made under the Act of 1984 or by or under any other enactment.

GIVEN under the Common Seal of the Conwy County Borough Council the 9th day of April , Two thousand and eight.

SCHEDULE 1
(Disabled resident permit holders only)

24 Tan-yr-Altt Avenue, Mochdre.	Tan-yr-Altt Avenue – southern side – from a point 108m north east of its junction with Conwy Road for a distance of 6.6m in a north easterly direction
1 Church Road, Penmaenmawr	Church Road – eastern side – from a point 41m south east of its junction with Ffordd Conwy for a distance of 6.6m in a south easterly direction.
54 Glan y Fedw, Betws yn Rhos, Abergele	Glan y Fedw – north western side – from the south western most corner of the cul-de-sac known as Glan y Fedw, for a distance of 6.6m in a north easterly direction.
28 Top Llan Road, Glan Conwy	Top Llan Road – western side – from a point 110.5m south of its junction with Church Street, for a distance of 6.6m in a southerly direction.
46 Pendalar, Llanfairfechan	Pendalar – south eastern side – from the western boundary of the property known as No.46 Pendalar, for a distance of 6.6m in a north easterly direction.
Flat 3, 22 Rhiw Road, Colwyn Bay	Hillside Road – north eastern side – from a point 22m north west of its junction with Rhiw Road, for a distance of 6.6m in a north westerly direction.
Flat 1, 171 Station Road, Deganwy	Station Road – north eastern side – from a point 156m south east of its junction with Marine Crescent for a distance of 6.6m in a south easterly direction.
Flat 3, 20 Caroline Road, Llandudno	Caroline Road – south western side – from a point 62m north west of its junction with Trinity Avenue, for a distance of 6.6m in a north westerly direction.
43 Grove Park, Colwyn Bay	Grove Park – south western side – from a point 21m south east of its junction with Clovelly Mount for a distance of 6.6m in a south easterly direction.
15a Ffordd Dwyfor, Llandudno	Ffordd Dwyfor – South Eastern Side – From a point 36m south of its junction with Ffordd Dewi for a distance of 6.6m in a south westerly direction.

SCHEDULE 2
(Disabled Badge holders only)

Penmaenmawr Road, Llanfairfechan	Penmaenmawr Road – northern side – from a point 83m south west of its junction with Shore Road East for a distance of 6.6m in a south westerly direction.
----------------------------------	---

SCHEDULE 3
(Revocations)

Road	Location	Restriction
Rhiw Bank Avenue, Colwyn Bay	The disabled parking bay located adjacent to No.12 Rhiw Bank Avenue	Disabled Resident Permit Holder Only

13001

Gosodwyd **SEL GYFFREDIN CYNGOR**
BWRDEISTREF SIROL CONWY yma
yng ngwydd:-

**THE COMMON SEAL of CONWY
COUNTY BOROUGH COUNCIL**

was hereunto affixed in the presence of:-

Debone

Swyddog Selio Awdurdodedig.
Authorised Sealing Officer.

