



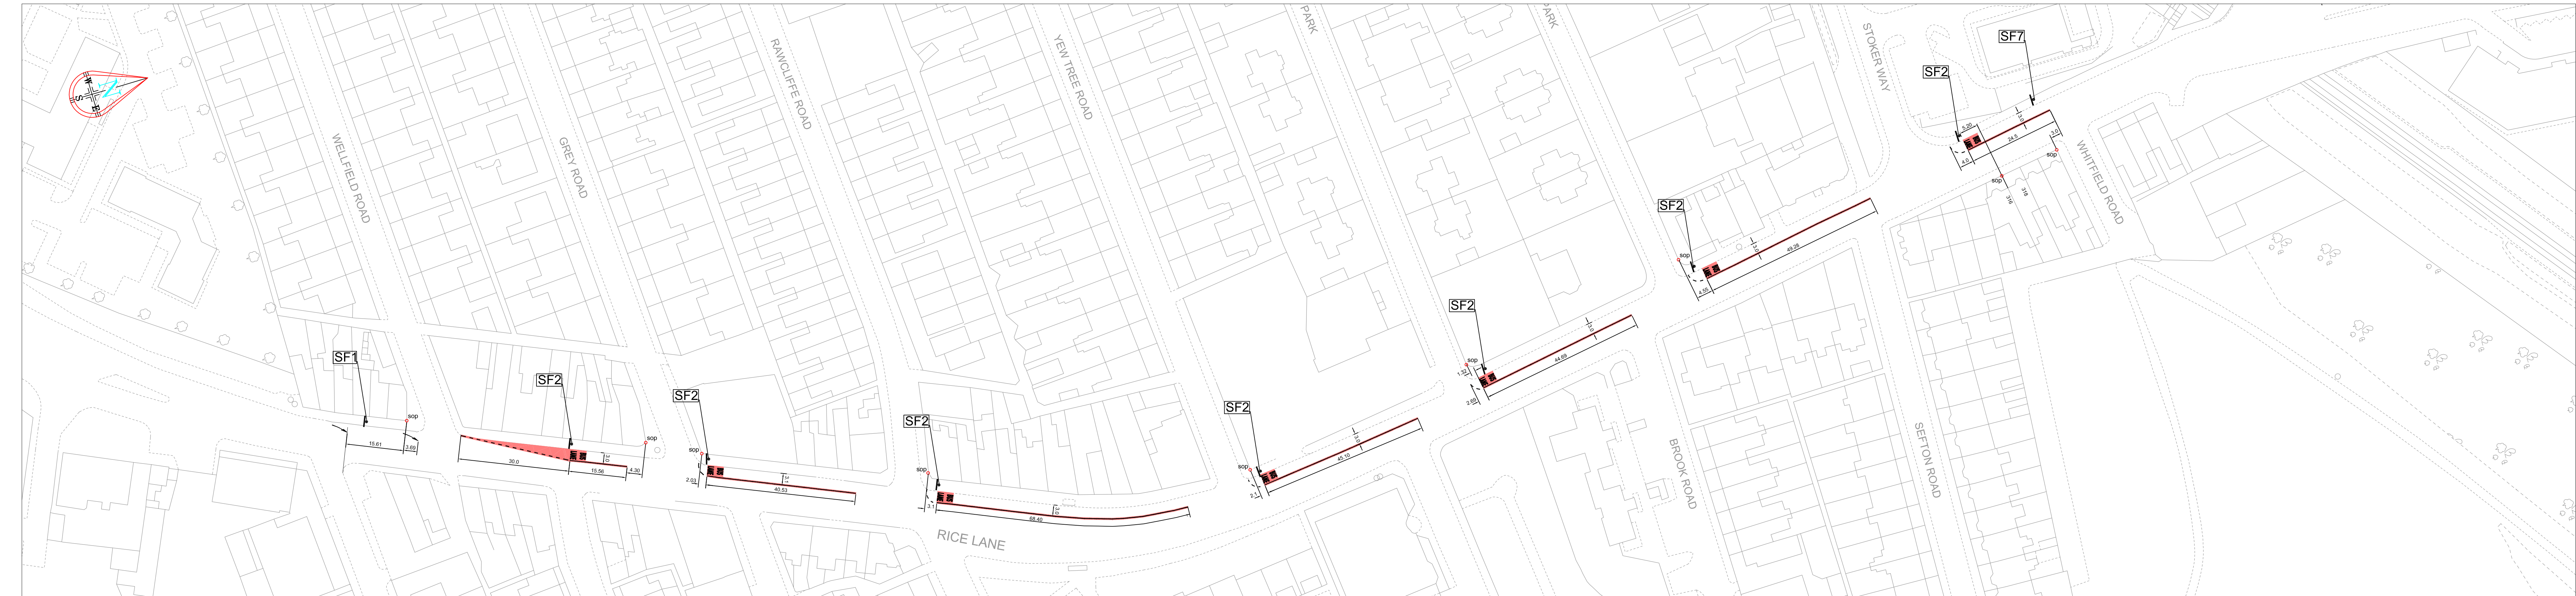

Scale 1:750

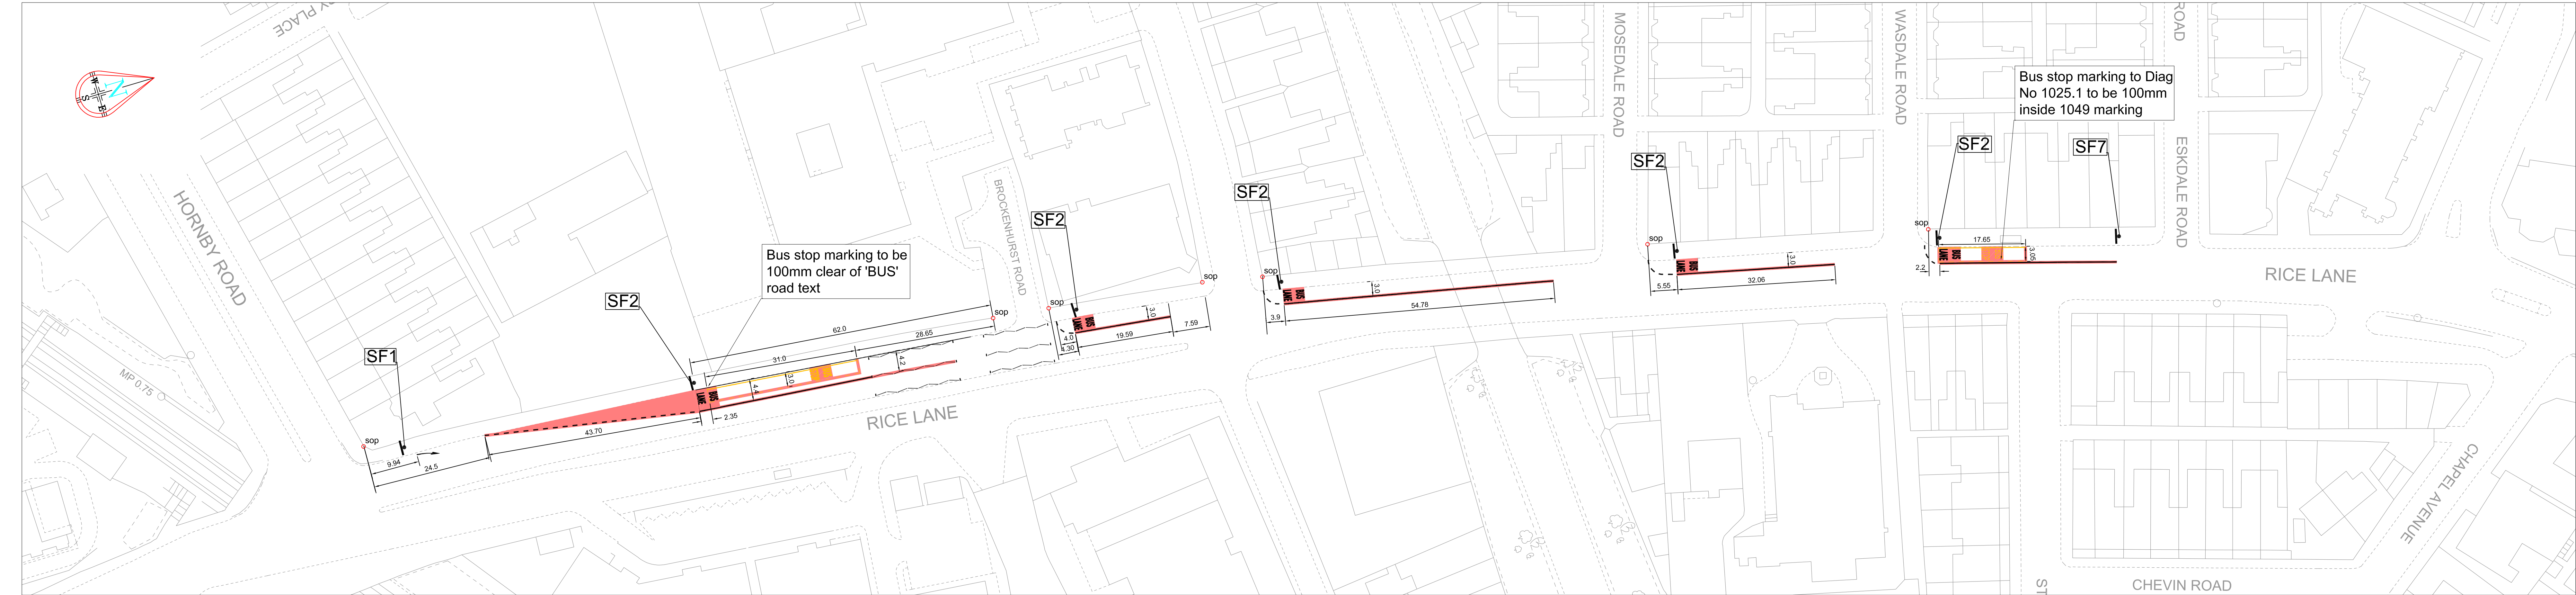

Scale 1:750



Scale 1:500

NOTES

This Drawing is an instrument of service and shall remain the property of 2020 Liverpool Mouchel. It may not be reproduced or copied in any form. It shall not be used for the construction, enlargement or alteration of a building or area other than the said project without the authorisation of the issuing office. Contractors shall verify and be responsible for all dimensions and conditions and shall report any discrepancies to the issuing office before proceeding with any work. Drawings shall not be scaled.

KEY

Edge of bus lane (Diag 1049)
White thermoplastic
250mm wide

Start of bus lane (Diag 1010)
White thermoplastic
250mm wide

'BUS LANE' legend (Diag 1048)
White thermoplastic
1.5m text height

Deflection arrow (Diag 1014)
White thermoplastic
4.5m long

Red texture/surface treatment

Traffic sign location and traffic sign reference number.
Refer to sign schedule

Denotes setting out point for reference

- Notes:-
- All road markings to be in accordance with TSRG02 2002 and the Traffic Signs Manual.
 - All dimensions in metres unless otherwise stated.

REVISION HISTORY

2020 Liverpool

First Floor Station House, Mercury Court, Tithebarn Street, Liverpool L2 2QP
Tel: 0151-237 2020 Fax: 0151-237 4000
www.2020liverpool.co.uk

Liverpool City Council

UKAS

PAVEMENTWORK

Mouchel working in Partnership with Liverpool City Council

PROJECT TITLE
Bus Lane Camera Enforcement

DRAWING INFORMATION
Rice Lane & County Road
Bus Lane Road Markings

Survey By	OB	Survey Date	MAR 11
Design By	LN	Design Date	APR 11
Drawn By	SS	Creation Date	APR 11
Checked By	JB	Checked Date	APR 11
Approved By		Approved Date	
Drawing Status	Contract	Drawing Scale	As Shown

Drawing Number
Revision

1028702/1200/09

File Name
TC031 Site Ref
NA

SES Ref
NA

A0 1164 x 816mm
Printed on 8-Jul-11 by Brown, Oliver