



**ROAD TRAFFIC REGULATION ACT 1984 - SECTIONS 64 AND 65
AUTHORISATION OF TRAFFIC SIGNS AND SPECIAL DIRECTIONS**

The Secretary of State for Transport, in exercise of her powers under Sections 64 and 65 of the Road Traffic Regulation Act 1984, and of all other powers enabling her in that behalf, for the purpose of informing road users of a Football Match Parking Zone (FMPZ) in on roads for which Liverpool City Council is the traffic authority hereby:-

1. authorises the erection at appropriate sites within the area indicated by the boundary line draw in red on the attached plan numbered GT50/069/0017-1 of a traffic sign (hereinafter referred to as "the authorised sign A") conforming as to size, colour and character with that shown at "SF56" in the attached set of drawings numbered GT50/069/0012-2 save that:
 - (a) a reference to time of day, the day of the week or the month of the year may be varied or omitted; and
 - (b) the direction of the arrow may be varied with the arrow pointing horizontally to the left or the right; and
 - (c) the arrow may be omitted; and
 - (d) the symbol of the car on the footway may be reversed in a mirror image; and



2. authorises the erection at appropriate sites within the boundary marked in red on the said plan a traffic sign (hereinafter referred to as "the authorised sign B") conforming as to size, colour and character with that shown at "SF50" on the said drawings, save that ;

(a) a reference to time of day, the day of the week or the month of the year may be varied or omitted; and

(b) the direction of the arrow may be varied with the arrow pointing horizontally to the left or the right; and

(c) the arrow may be omitted; and

(d) the symbol of the car on the footway may be reversed in a mirror image; and

3. authorises the erection at appropriate sites within the area indicated by the boundary drawn in red on the said plan of a traffic sign (hereinafter referred to as "the authorised sign C") conforming as to size, colour and character with that shown at "SF3" on the said set of drawings; save that

(a) a reference to time of day, the day of the week or the month of the year may be varied or omitted; and

(b) the minimum X-height shall be 30mm; and



4. directs that, notwithstanding the provisions of Direction 25 of the Traffic Signs General Directions 2002 (Part II of SI 2002/3113, "the 2002 Directions"), the authorised signs A and B may be used with road marking to diagram 1028.4 (when no legend appears) in Schedule 6 to the Traffic Signs Regulations 2002 (part I of SI 2002/3113, "the 2002 Regulations"); and
5. directs that, notwithstanding the provisions of Direction 25 of the 2002 Directions, the authorised signs A and B may be used with road marking to diagram 1032 (when no legend appears) in Schedule 6 to the 2002 Regulations; and
6. directs that it is condition of this authorisation that the authorised signs A, B and C may only be placed to indicate the effect of a corresponding Traffic Regulation Order ; and
7. directs, without prejudice to any statutory provision to the like effect, that it is a condition of this authorisation that the erection of the authorised signs A, B and C at or near the said sites shall continue to have effect only until such day as may be appointed by one month's notice given by the Secretary of State in writing to the traffic authority for the removal or alteration of the authorised signs A, B and C and on that day the said authorisation shall, without prejudice to the giving of any further authorisation or direction, cease to have effect.

The provisions of Regulations 12, 18 and 19 of the 2002 Regulations shall apply to the authorised sign A and B in the same manner as they apply to the sign shown in diagram 660.3 in Schedule 2 to those Regulations.

The provisions of Regulations 12, 18 and 19 of the 2002 Regulations shall apply to the authorised sign C in the same manner as they apply to the sign shown in diagram 663 in Schedule 2 to those Regulations.




This authorisation replace the earlier one dated 2 September 2011 under reference Gt50/069/0012 which is hereby revoked.


Dated.....22..... June 2012

Signed by authority of the Secretary of State

[Redacted signature]

A Delegated Official of the Department for Transport

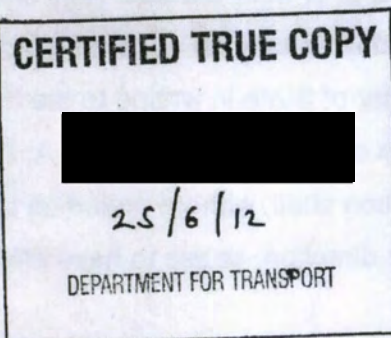

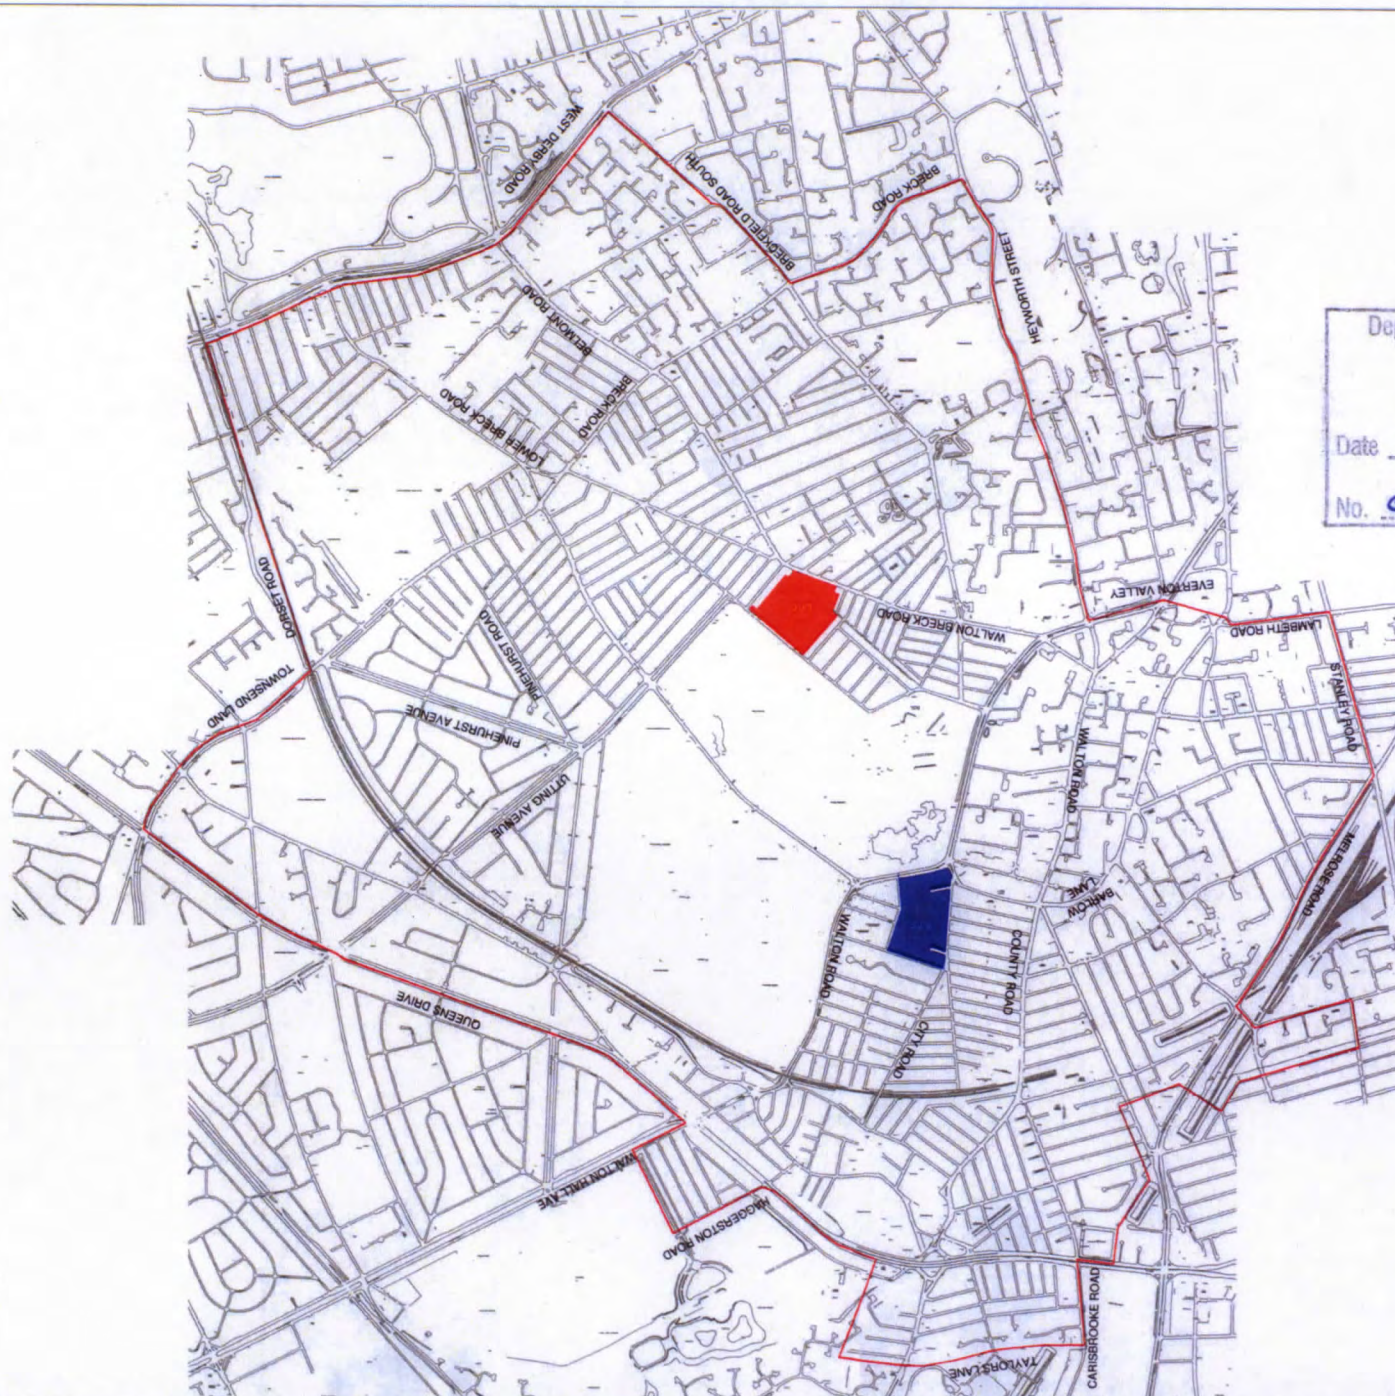

No. GT50/069/0017-1





Scheme Ref. fmpz		
Sign Ref. 660v/667	x-height	20.0
Letter colour BLACK	SIGN FACE	
Background WHITE	Width	345mm
Border BLACK	Height	530mm
Material Class RA1 (12899:1-2007)	Area	0.18sq.m

SF56



Scheme Ref. fmpz		
Sign Ref. 660v/667	x-height	20.0
Letter colour BLACK	SIGN FACE	
Background WHITE	Width	345mm
Border BLACK	Height	535mm
Material Class RA1 (12899:1-2007)	Area	0.18sq.m

SF50

Department for Transport

Date 2 September 2011

No. GT50/081/0012-2

NOTES

This Drawing is an instrument of service and shall remain the property of 2020 Liverpool / Mouchel. It may not be reproduced or copied in any form. It shall not be used for the construction, enlargement or alteration of a building or area other than the said project without the authorisation of the issuing office.

Contractors shall verify and be responsible for all dimensions and conditions and shall report any discrepancies to the issuing office before proceeding with any work. Drawings shall not be scaled.

1. All signfaces are to be in accordance with TSRGD 2002.

REVISION HISTORY



First Floor Station House, Mercury Court,
Tithebarn Street, Liverpool L2 2QP
Tel: 0151-237 2020 Fax: 0151-237 4000
www.2020liverpool.co.uk

INVESTOR IN PEOPLE

Mouchel working in Partnership with Liverpool City Council

PROJECT TITLE

TRAFFIC PROJECTS
STANDARD DETAIL
2007 ISSUE

DRAWING INFORMATION

FMPZ SIGNFACE DETAILS FOR
PARKING ON FOOTWAY

Survey By	N/A	Survey Date	00/00/0000
Design By	OB	Design Date	SEP 11
Drawn By	CG	Creation Date	SEP 11
Checked By	SS	Checked Date	SEP 11
Approved By	JB	Approved Date	SEP 11
Drawing Status	DFT APPROVAL	Drawing Scale	NO SCALE

Drawing Number Revision
FMPZ/ FOOTWAY PARKING SIGNS

File Name
TCSU Site Ref N/A BES Ref N/A
A3 395 x 272mm Printed on 2-Sep-11 by Gregson, Callum



Scheme Ref.		
Sign Ref. 660v	x-height	40.0
Letter colour BLACK	SIGN FACE	
Background WHITE	Width	695mm
Border BLACK	Height	1035mm
Material Class RA1 (12899:1-2007)	Area	0.72sq.m

SF3



Scheme Ref.		
Sign Ref. 660v	x-height	30.0
Letter colour BLACK	SIGN FACE	
Background WHITE	Width	695mm
Border BLACK	Height	1035mm
Material Class RA1 (12899:1-2007)	Area	0.72sq.m

SF3a

*30xht (to be used in narrow footways as long as it is within a 20mph zone)

NOTES

This Drawing is an instrument of service and shall remain the property of 2020 Liverpool / Mouchel. It may not be reproduced or copied in any form. It shall not be used for the construction, enlargement or alteration of a building or area other than the said project without the authorisation of the issuing office.
Contractors shall verify and be responsible for all dimensions and conditions and shall report any discrepancies to the issuing office before proceeding with any work. Drawings shall not be scaled.

1. All signfaces are to be in accordance with TSRGD 2002.

REVISION HISTORY

2020
Liverpool

Liverpool
City Council



First Floor Station House, Mercury Court,
Tithebarn Street, Liverpool L2 2QP
Tel: 0151-237 2020 Fax: 0151-237 4000
www.2020liverpool.co.uk



Mouchel working in Partnership with Liverpool City Council

PROJECT TITLE
**TRAFFIC PROJECTS
STANDARD DETAIL
2007 ISSUE**

DRAWING INFORMATION
FMPZ PPA ENTRY SIGNS

Survey By	N/A	Survey Date	09/09/2000
Design By	CB	Design Date	SEP 11
Drawn By	CG	Creation Date	SEP 11
Checked By	SS	Checked Date	SEP 11
Approved By	JB	Approved Date	SEP 11

Drawing Status DFT APPROVAL Drawing Scale NO SCALE

Drawing Number Revision
FMPZ/PPA ENTRY SIGNS

File Name

TCSU Site Ref N/A BES Ref N/A

A3 395 x 272mm Printed on 2-Sep-11 by Gregson, Callum