



GT46/2/132

**ROAD TRAFFIC REGULATION ACT 1984 - SECTIONS 64 AND 65
AUTHORISATION OF TRAFFIC SIGNS AND SPECIAL DIRECTIONS**

The Secretary of State for Transport, in exercise of his powers under Sections 64 and 65 of the Road Traffic Regulation Act 1984, and of all other powers enabling him in that behalf, for the purpose of informing road users of parking restrictions in the University area of Liverpool, hereby:-

1. authorises the erection at or within 5 metres of the sites marked with a red cross on the attached plan numbered GT46/2/132 (Pt6)-5 of a traffic sign conforming as to size, colour and character with that shown in the attached drawing numbered NP 434, (hereinafter referred to as "the authorised sign)", save that the code identifier patch, times of operation and days of the week may be varied or omitted; and
2. directs that the signs shown in diagrams 660 and 660.3 in Schedule 2 to the Traffic Signs Regulations 2002 (Part I of SI 2002/3113, "the 2002 Regulations") shall be erected in sufficient numbers to give adequate information to road users of waiting restrictions in force in the said roads; and
3. directs that, notwithstanding the provisions of Direction 24(1) of the Traffic Signs General Directions 2002 (Part II of SI 2002/3113), the road markings shown in diagrams 1028.3, 1028.4, 1032 and 1033 in Schedule 6 to the 2002 Regulations need not be used in conjunction with a sign to diagram 660 or 660.3 in Schedule 2 to those Regulations, in the above road; and




GT46/2/132

4. directs that it is a condition of this authorisation that the authorised sign shall be erected only to indicate the effect of a corresponding Traffic Regulation Order; and
5. directs, without prejudice to any statutory provision to the like effect, that it is a condition of this authorisation that the erection of the authorised sign at or near the said site shall continue to have effect only until such day as may be appointed by one month's notice given by the Secretary of State in writing to the traffic authority for the removal or alteration of the authorised sign and on that day the said authorisation shall, without prejudice to the giving of any further authorisation or direction, cease to have effect.

The provisions of Regulations 12, 18 and 19 of the 2002 Regulations shall apply to the authorised sign in the same manner as they apply to the sign shown in diagram 663 in Schedule 2 to those Regulations.

Dated.....30 November..... 2009
Signed by authority of the Secretary of State

.....*G. S. Hanson*.....
A Grade 7 Official of the Department for Transport

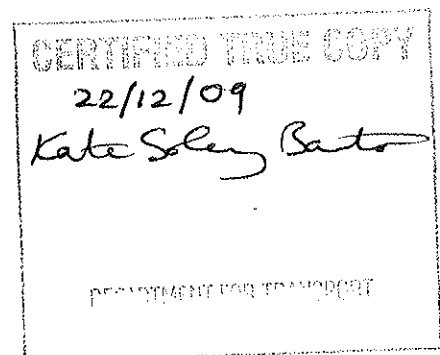





Drawing No.
NP 434
Sheet 1 of 2

Related Drawing
S 43

Before using this drawing, confirm
that it has not been superseded.

© CROWN COPYRIGHT

- NOTES: 1. The legend is from the Transport Heavy alphabet at the x-height shown.
2. Details of the 'P' symbol are given on drawing S 43.
3. The tile outlines do not form part of the sign.
4. COLOURS : Background ----- WHITE
Legend & Border ---- BLACK
'P' symbol ----- WHITE
'P' Tile ----- BLUE
5. DIMENSIONS : x-height are in millimetres, other dimensions are in stroke widths. (4sw = x-ht)

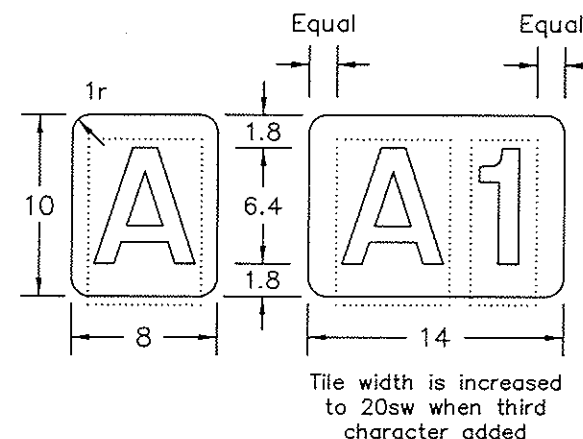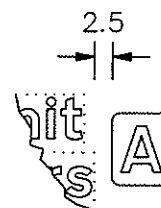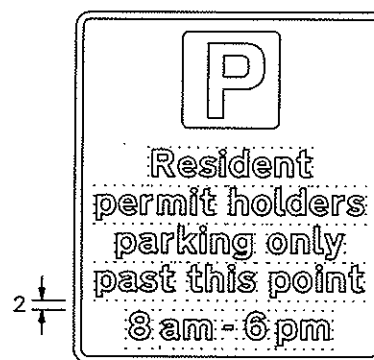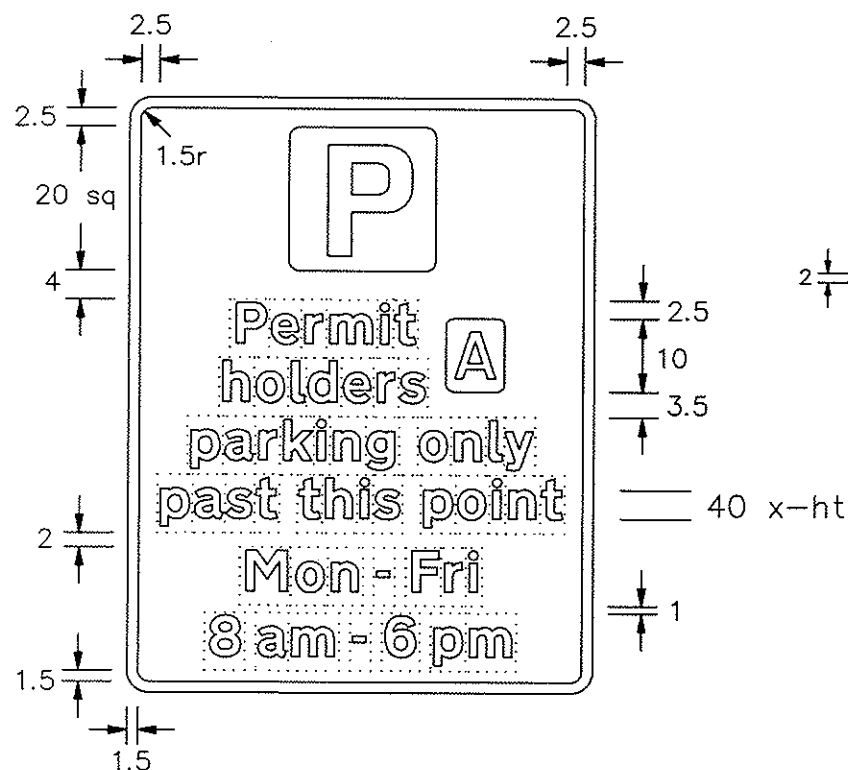

TYPICAL CODE IDENTIFIERS

NOTE : The characters shown are from the Transport Medium alphabet. The characters and the tiles may be varied in size and may be in any contrasting colours.

NP434-1

Department for
Transport

Title: Regulatory Signs
PERMIT PARKING PAST THIS POINT

Issue: Date:
A: 11.05.07
B:
C:

Drawn by:
L.W.
Approved by:
R.M.

Dimensions:
SEE
NOTE 5

Drawing No.
NP 434
Sheet 1 of 2

Drawing No.

NP 434

Sheet 2 of 2





Related Drawing

S 43

Before using this drawing, confirm
that it has not been superseded.

© CROWN COPYRIGHT

- NOTES:
1. The legend is from the Transport Heavy alphabet at the x-height shown.
 2. Details of the 'P' symbol are given on drawing S 43.
 3. The tile outlines do not form part of the sign.
 4. COLOURS : Background ----- WHITE
Legend & Border ---- BLACK
'P' symbol ----- WHITE
'P' Tile ----- BLUE
 5. DIMENSIONS : x-heights are in millimetres, other dimensions are in stroke widths. (4sw = x-ht)
 6. See sheet 1 for other dimensions and details of permit patch.

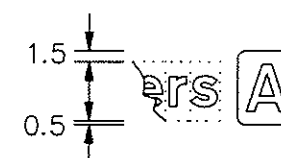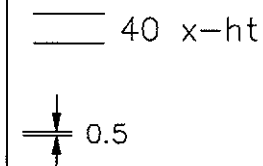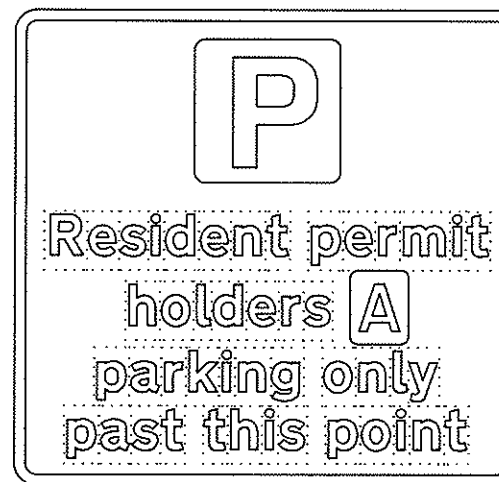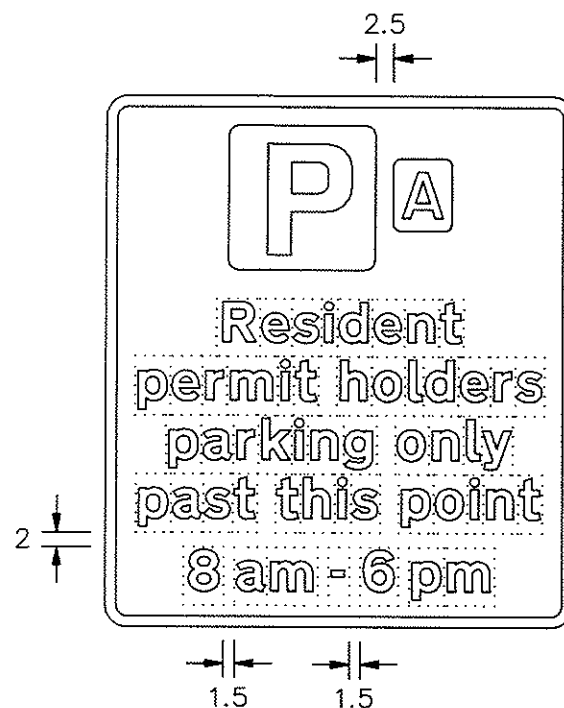

NP434-2

Department for
Transport

Title:

Regulatory Signs

PERMIT PARKING PAST THIS POINT

Issue: Date:

A: 11.5.07

B:

C:

Drawn by:

L.W.

Approved by:

R.M.

Dimensions:

SEE
NOTE 5

Drawing No.

NP 434
Sheet 2 of 2





Drawing No.
NP 434
Sheet 1 of 2

Related Drawing
S 43

Before using this drawing, confirm
that it has not been superseded.

© CROWN COPYRIGHT

- NOTES: 1. The legend is from the Transport Heavy alphabet at the x-height shown.
2. Details of the 'P' symbol are given on drawing S 43.
3. The tile outlines do not form part of the sign.
4. COLOURS : Background ----- WHITE
Legend & Border ---- BLACK
'P' symbol ----- WHITE
'P' Tile ----- BLUE
5. DIMENSIONS : x-height are in millimetres, other dimensions are in stroke widths. (4sw = x-ht)

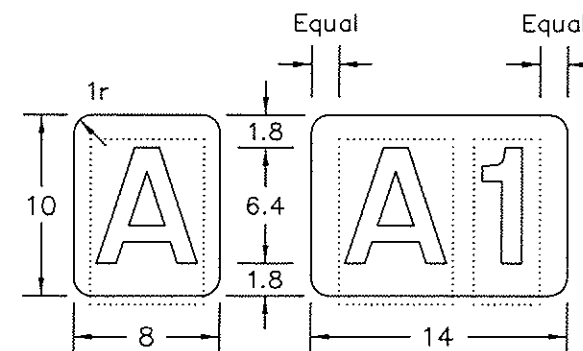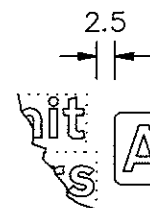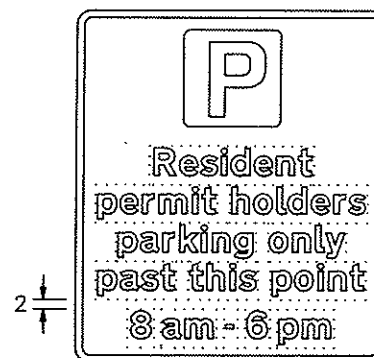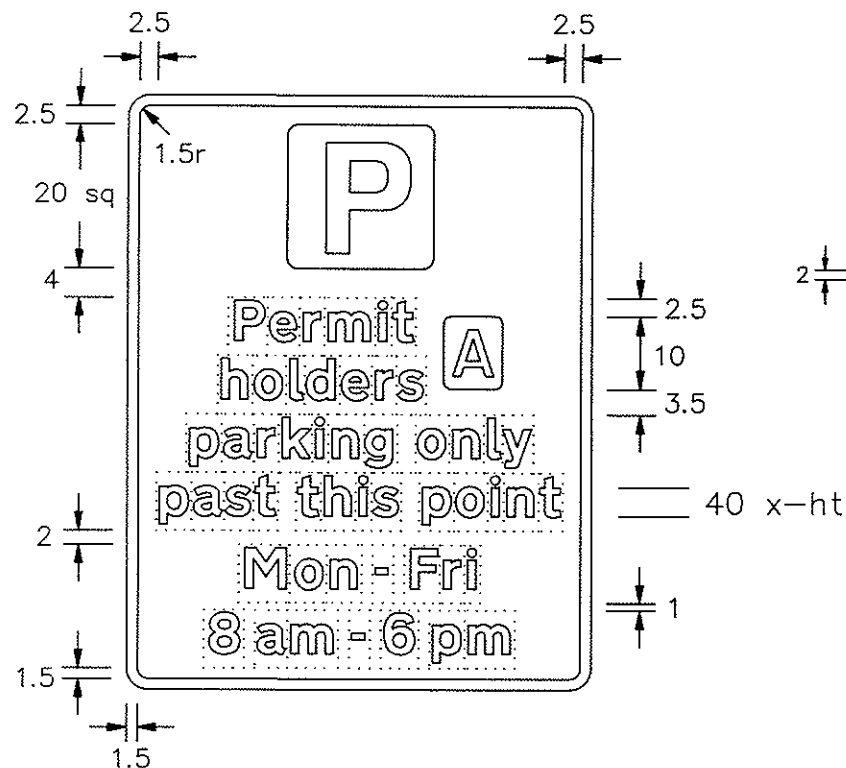

Tile width is increased
to 20sw when third
character added

TYPICAL CODE IDENTIFIERS

NOTE : The characters shown are from the Transport Medium alphabet. The characters and the tiles may be varied in size and may be in any contrasting colours.

NP434-1

Department for
Transport

Title: Regulatory Signs
PERMIT PARKING PAST THIS POINT

Issue: Date:
A: 11.05.07
B:
C:

Drawn by:
L.W.
Approved by:
R.M.

Dimensions:
SEE
NOTE 5

Drawing No.
NP 434
Sheet 1 of 2




Drawing No.
NP 434
Sheet 2 of 2

Related Drawing
S 43

Before using this drawing, confirm
that it has not been superseded.

© CROWN COPYRIGHT

- NOTES: 1. The legend is from the Transport Heavy alphabet at the x-height shown.
2. Details of the 'P' symbol are given on drawing S 43.
3. The tile outlines do not form part of the sign.
4. COLOURS : Background ----- WHITE
Legend & Border ---- BLACK
'P' symbol ----- WHITE
'P' Tile ----- BLUE
5. DIMENSIONS : x-heights are in millimetres, other dimensions are in stroke widths. (4sw = x-ht)
6. See sheet 1 for other dimensions and details of permit patch.

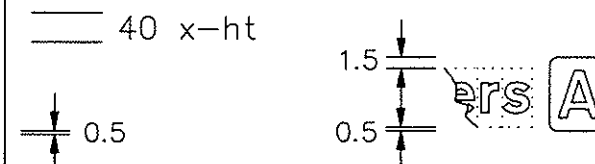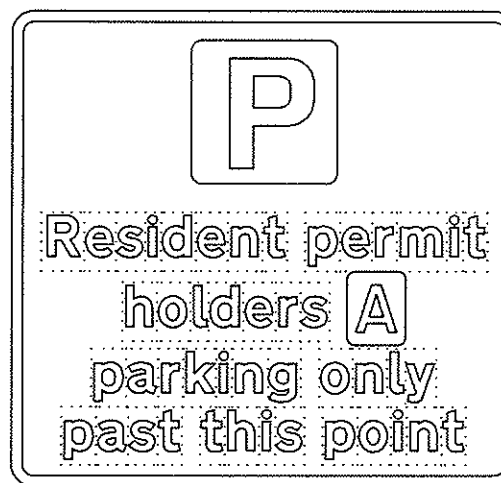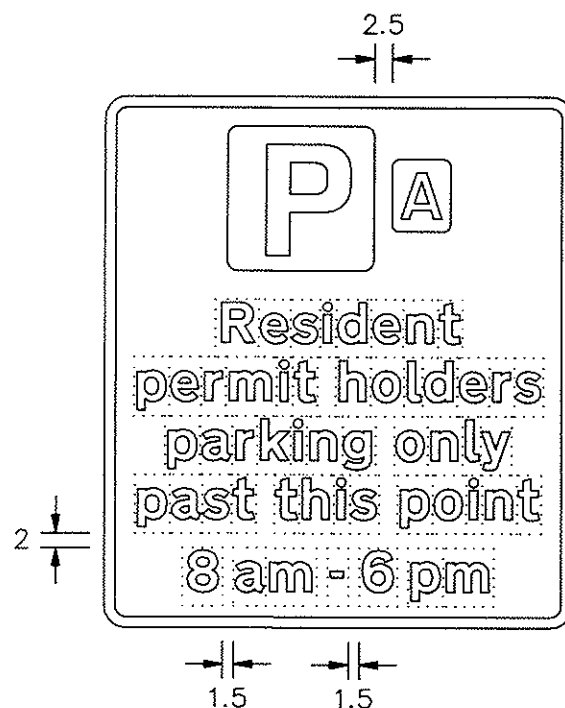

NP434-2

Department for
Transport


Title: Regulatory Signs
PERMIT PARKING PAST THIS POINT

Issue: Date:
A: 11.5.07
B:
C:

Drawn by:
L.W.
Approved by:
R.M.

Dimensions:
SEE
NOTE 5

Drawing No.
NP 434
Sheet 2 of 2

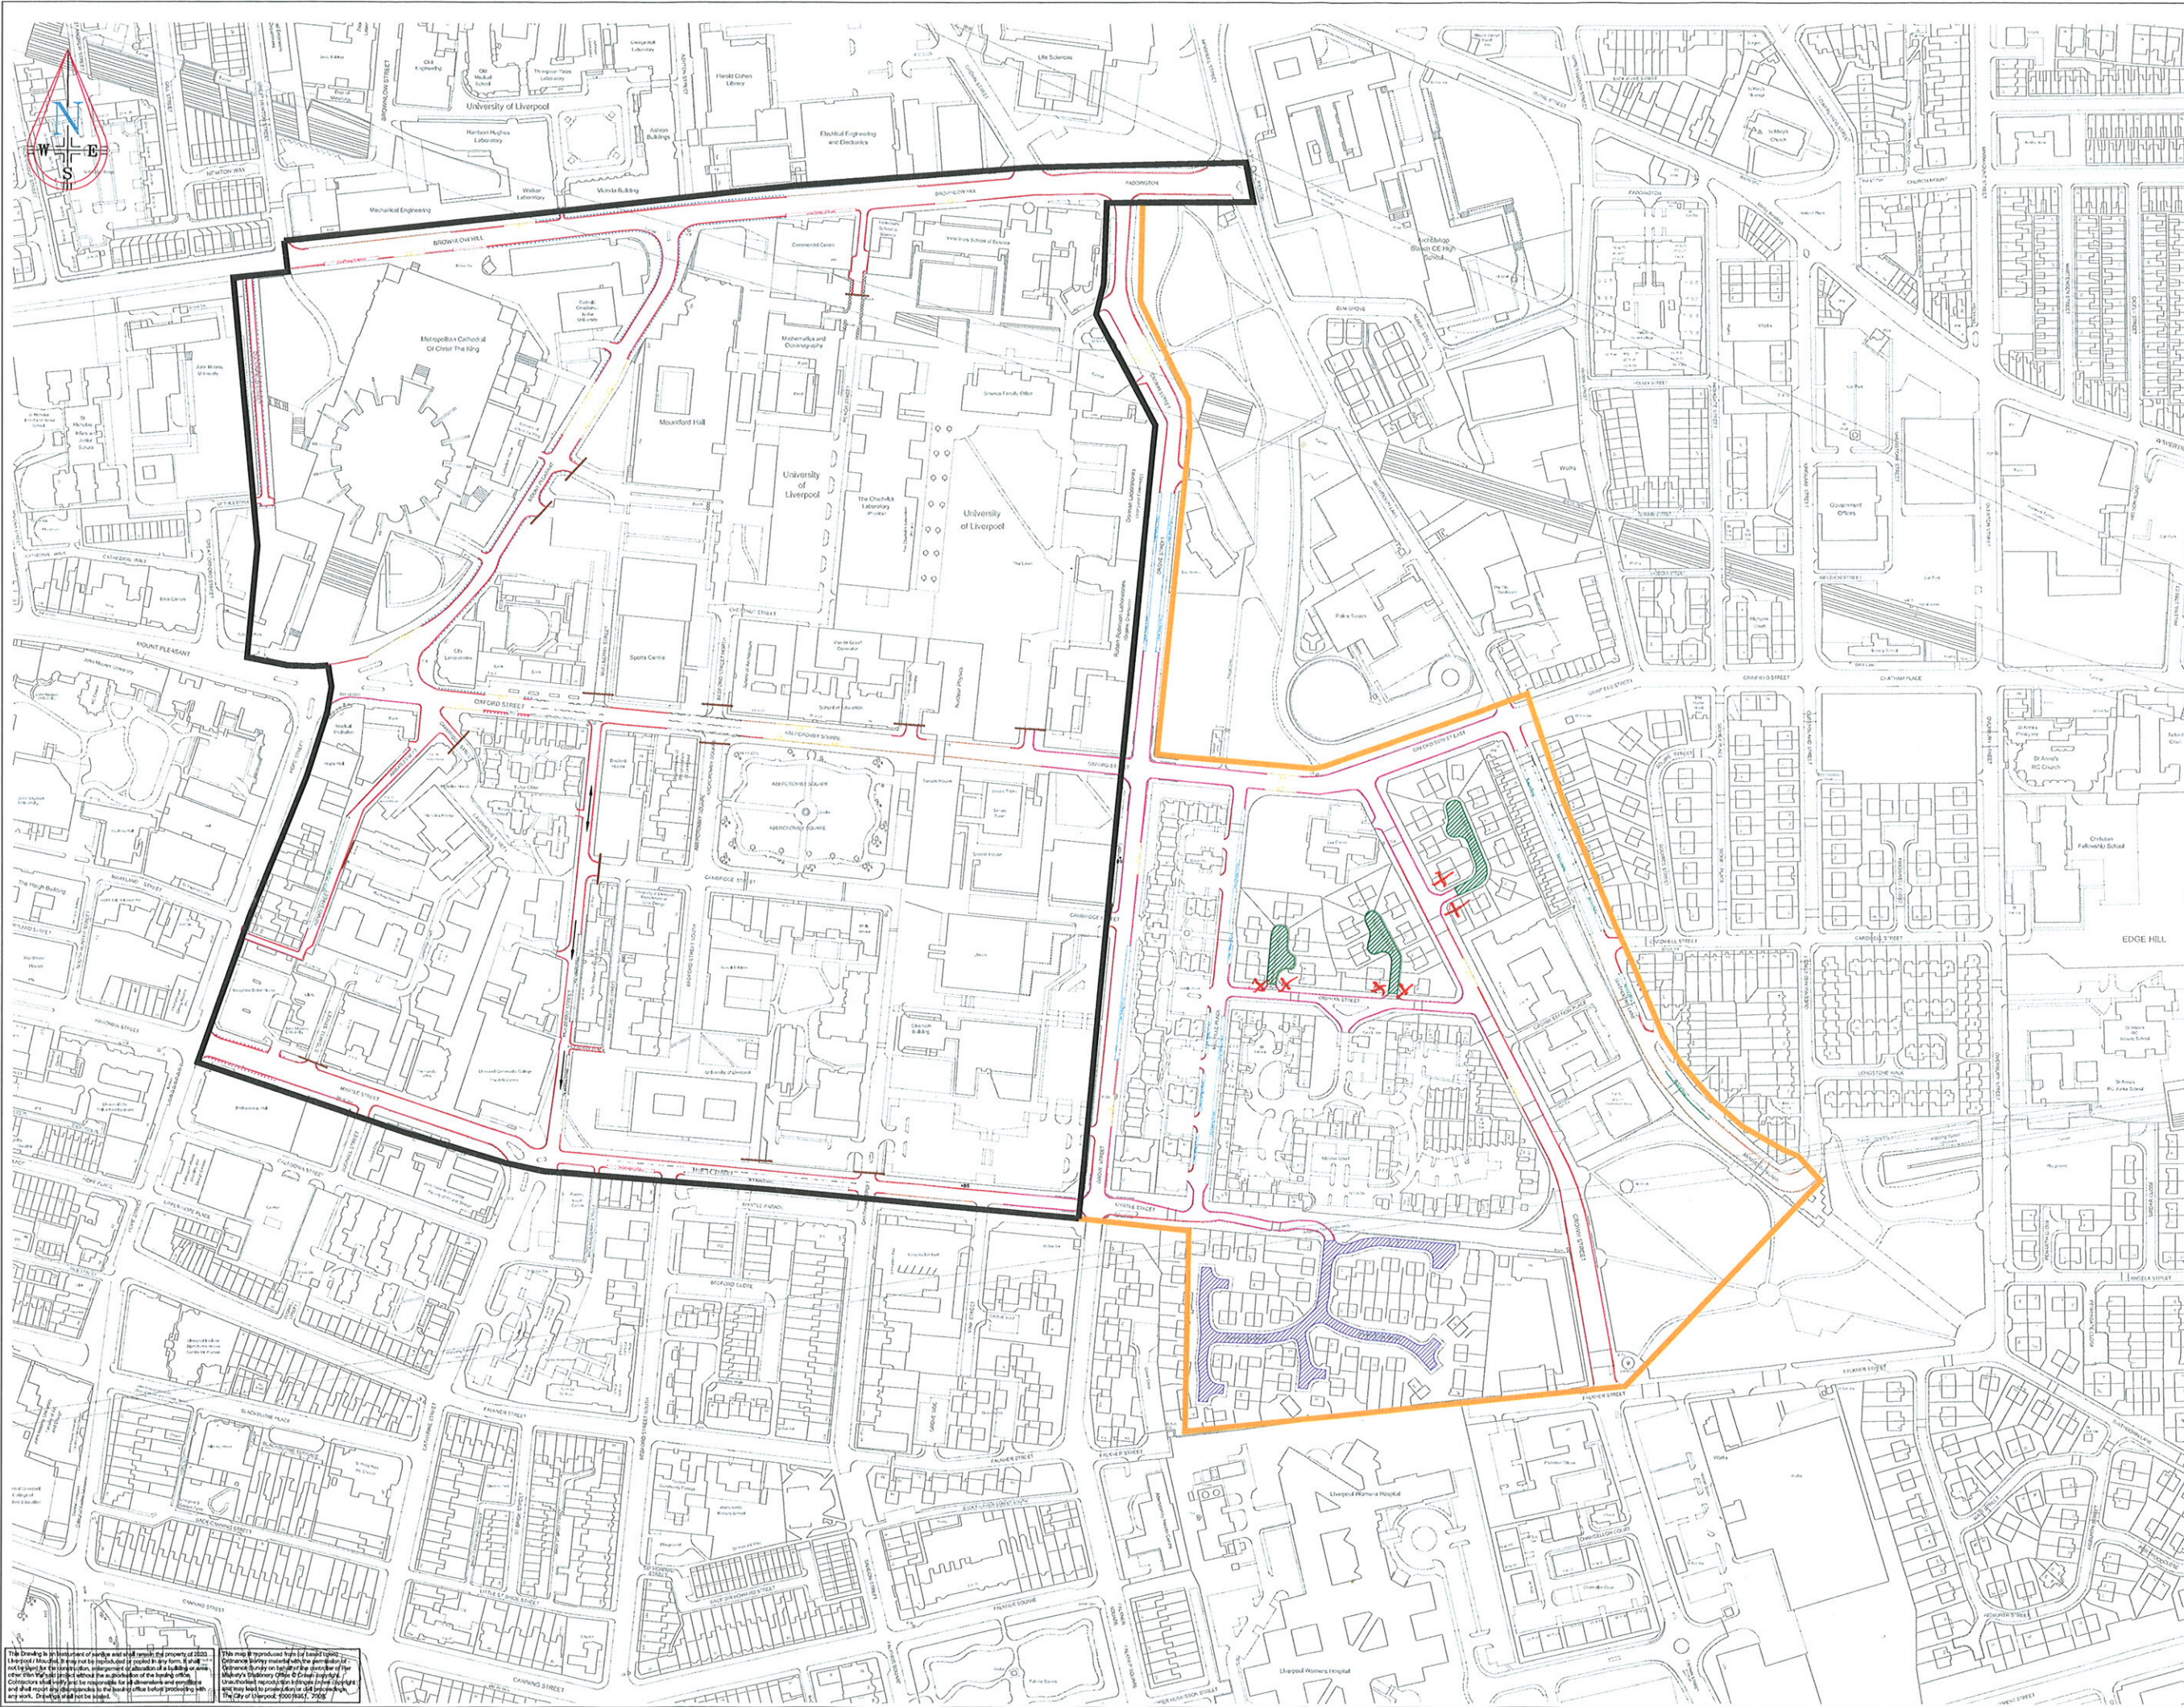

- NOTES**
- Existing No Waiting At Anytime
 - Proposed No Waiting At Anytime
 - Proposed No Waiting 8am - 6pm
 - Proposed Residents Parking 8am - 6pm
 - Proposed Pay and Display - 4 Hours
 - Proposed Pay and Display - 2 Hours
 - Proposed Short Stay Parking Bays 8am-6pm 15 minutes no return within 2 hours
 - Proposed Short Stay Parking Bays 8am-6pm 4 hours no return within 2 hours
 - Proposed Business Permit Parking
 - Proposed loading bay 8am-6pm (30 mins max)
 - Existing Taxi Rank
 - Proposed No Loading/Unloading 24 hours
 - Proposed No Loading/Unloading 8.30-9.30am & 4.30-6.00pm
 - Existing Residents Permitted Parking Area
 - Proposed Residents Permitted Parking Area
 - Existing Bollard Closure
 - Existing Gated Road Closure
 - BS • Existing Bus Stop (Post only)
 - Existing Bus Stop Markings
 - Permitted direction of traffic (existing)
 - H-Marking
 - OCPZ Boundary
 - Boundary of Additional Works Outside OCPZ

Department for Transport

Date 23/11/09

No. G046/2/132(M6)S

REVISION HISTORY			
F	Final	19/05/09	C. Grant
E	Design	07/04/08	C. Grant
D	Design	04/02/08	C. Grant
C	Design	23/10/08	C. Grant
B	Design	18/10/08	C. Grant
REV	REVISION DETAILS	DATE	AUTHOR



West House, Memory Court, Tithebarn Street, Liverpool L2 2QP
Tel: 0151-237 2020 Fax: 0151-237 4000
www.2020liverpool.co.uk

Investment in People

Project Title
**Outer Controlled Parking Zone
University Area**

DRAWING INFORMATION			
General Arrangement			
Survey By	A. MATHIE	Survey Date	11/07
Design By	C. GRANT	Design Date	06/08
Drawn By	C. GRANT	Drawn Date	06/08
Checked By	S. SMITH	Checked Date	06/08
Approved By	S. TIERNEY	Approved Date	06/08
Drawing Status	PRELIMINARY	Drawing Scale	1:1250
Drawing Number	804029/100/01	Revision	F
File Name	TC010101.rvt	BS Ref	N/A
AD 1164 x 810mm		Printed on	27 May 09 by Grant, Colman

This drawing is the property of the City of Liverpool and shall remain the property of 2020 Liverpool. It may not be reproduced or copied in any form, by any means, without the prior written permission of the City of Liverpool. The City of Liverpool, 2020 Liverpool, and the University of Liverpool are not responsible for any errors or omissions in this drawing. The City of Liverpool, 2020 Liverpool, and the University of Liverpool are not responsible for any damage or loss resulting from the use of this drawing. The City of Liverpool, 2020 Liverpool, and the University of Liverpool are not responsible for any liability arising from the use of this drawing. The City of Liverpool, 2020 Liverpool, and the University of Liverpool are not responsible for any other matter relating to this drawing.