



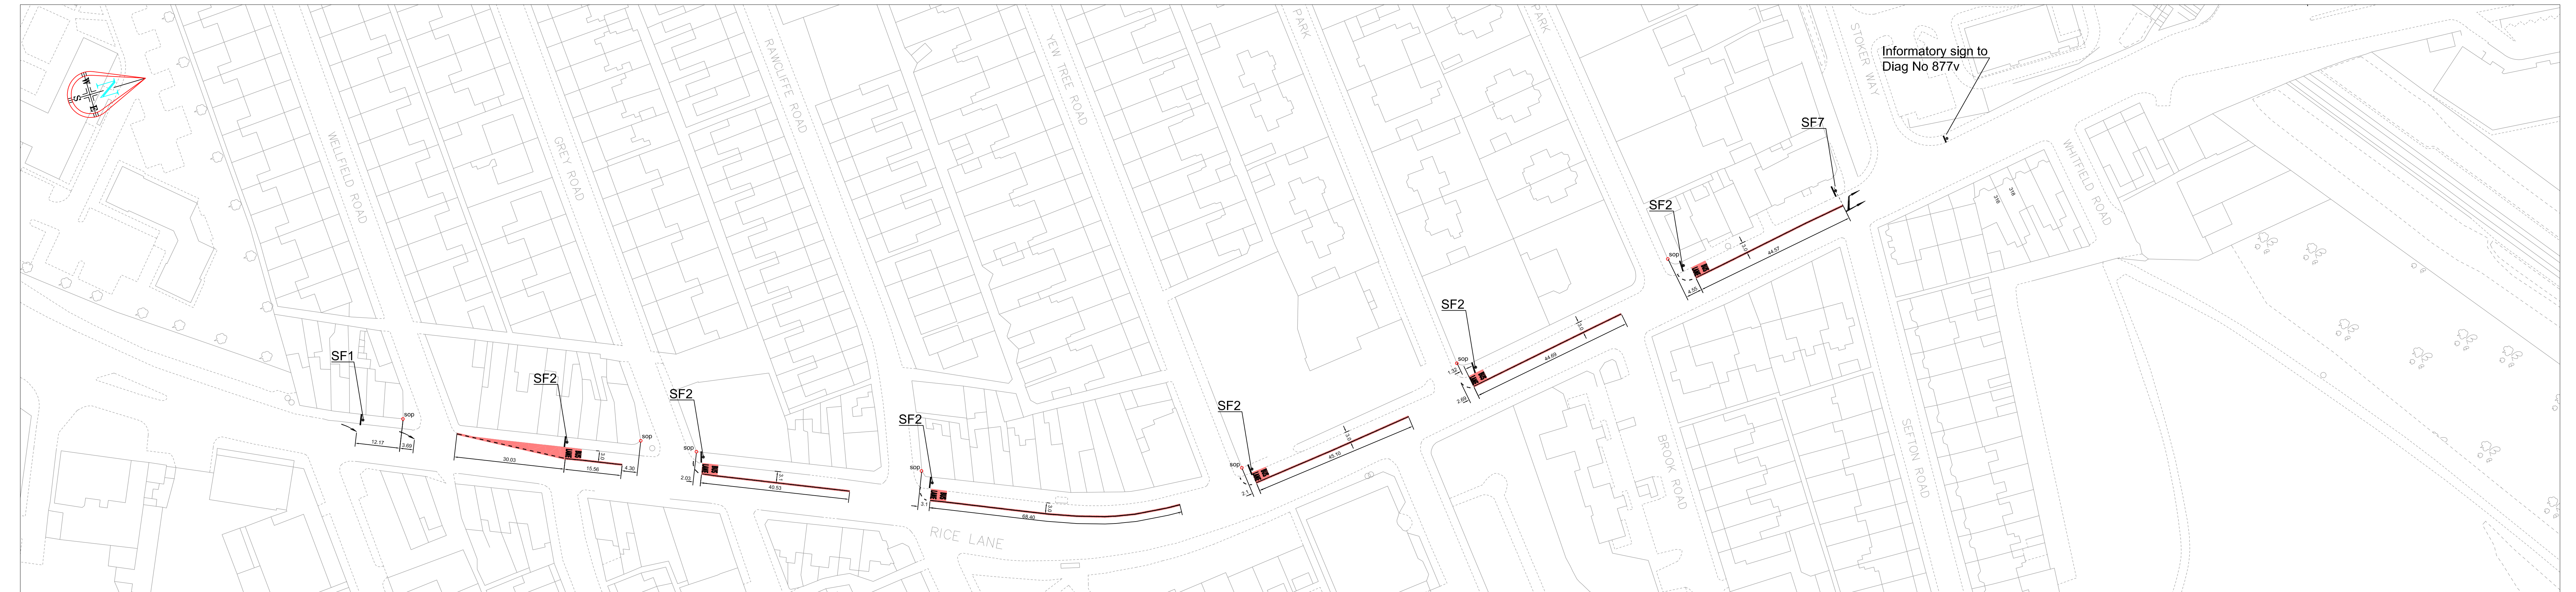

Scale 1:750

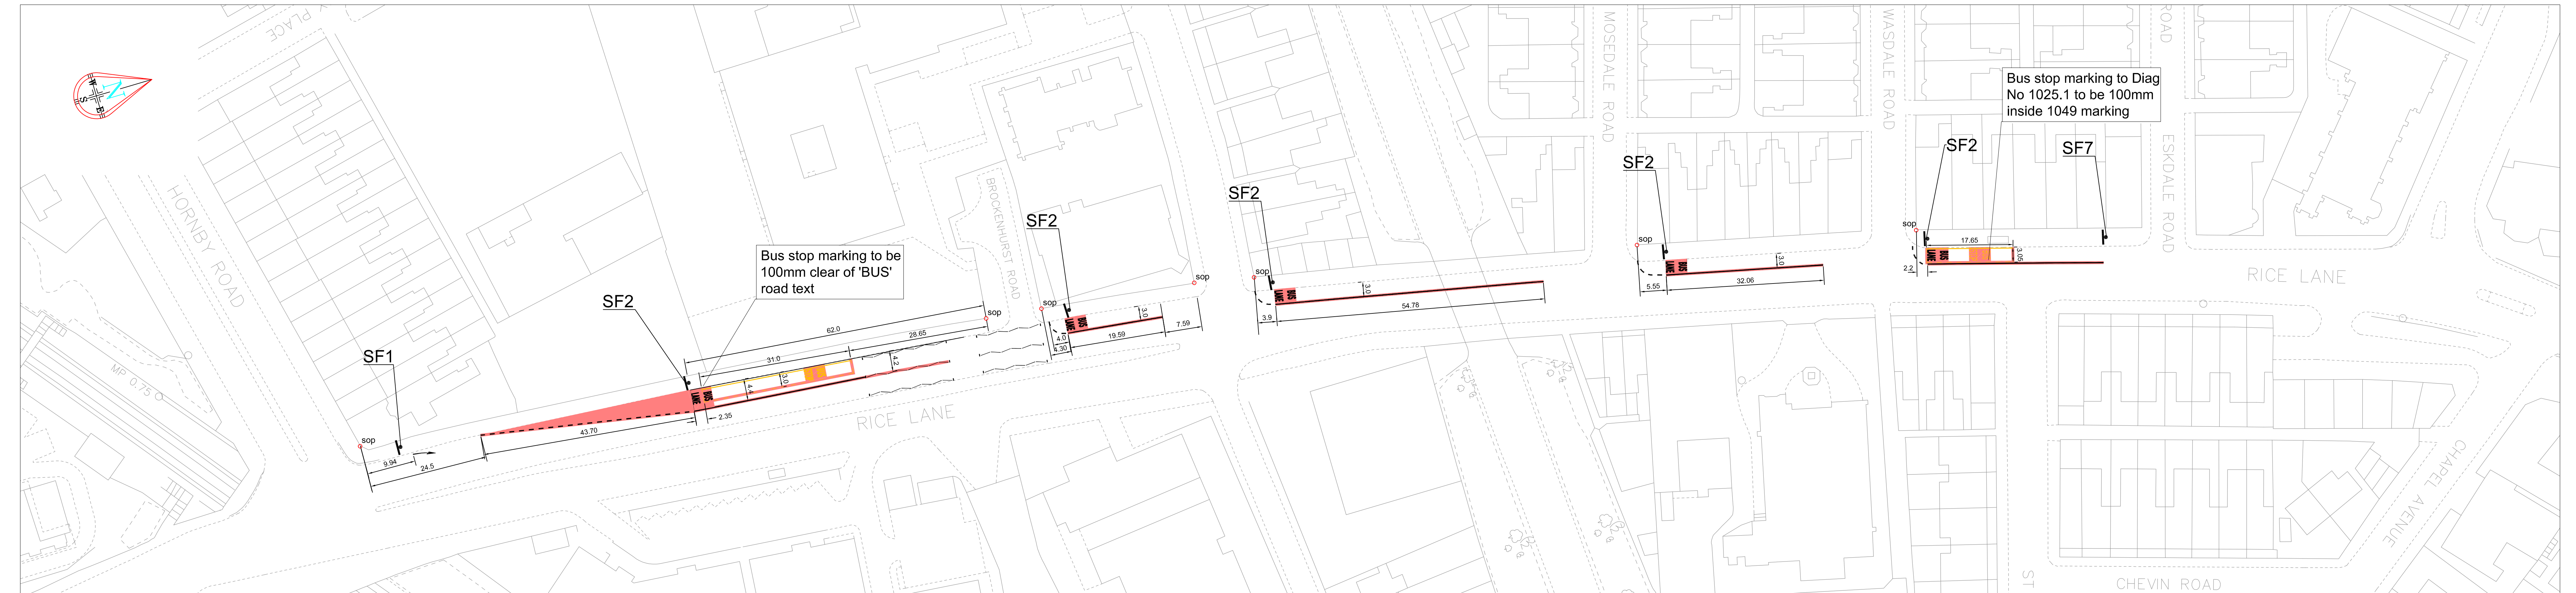

Scale 1:750



Scale 1:500

NOTES

This Drawing is an instrument of service and shall remain the property of 2020 Liverpool Mouchel. It may not be reproduced or copied in any form. It shall not be used for the construction, enlargement or alteration of a building or area other than the said project without the authorisation of the issuing office. Contractors shall verify and be responsible for all dimensions and conditions and shall report any discrepancies to the issuing office before proceeding with any work. Drawings shall not be scaled.

KEY

Edge of bus lane (Diag 1049)
While thermoplastic
250mm wide

Start of bus lane (Diag 1010)
While thermoplastic
250mm wide

'BUS LANE' legend (Diag 1048)
While thermoplastic
1.6m text height

Deflection arrow (Diag 1014)
While thermoplastic
4.5m long

Red texture/reflex surface treatment

Traffic sign location and traffic sign reference number. Refer to sign schedule

Denotes setting out point for reference

Notes:-

- All road markings to be in accordance with TSRGD 2002 and the Traffic Signs Manual.
- All dimensions in metres unless otherwise stated.

REVISION HISTORY

| REV | REVISION DETAILS | Author & Date | Chk'd by & Date | App'd by & Date |
|-----|---------------------------------------------------------------------------------|---------------|-----------------|-----------------|
| A | Amendments to bus lane and signage between Stoke New & Hornby Road incorporated | LN Feb 2013 | KM 5/01/13 | SS 5/01/13 |

2020 Liverpool

First Floor Station House, Mercury Court, Tithebarn Street, Liverpool L2 2QP
Tel: 0151-237 2020 Fax: 0151-237 4000
www.2020liverpool.co.uk

Liverpool City Council

UNAS

INVESTOR IN PEOPLE

Mouchel working in Partnership with Liverpool City Council

Bus Lane Camera Enforcement

DRAWING INFORMATION

**Rice Lane & County Road
Bus Lane Road Markings**

| | | | |
|----------------|----------|---------------|----------|
| Survey By | CB | Survey Date | Mar 11 |
| Design By | LN | Design Date | Apr 11 |
| Checked By | SS | Checked Date | Apr 11 |
| Approved By | JB | Approved Date | Apr 11 |
| Drawing Status | Contract | Drawing Scale | As Shown |

Drawing Number
1028702/1200/09

Revision
A

File Name
TS01 Site Ref
N/A

BES Ref
N/A

A0 1164 x 816mm

Printed on 5-Feb-13 by Nealey, Linda