



ROAD TRAFFIC REGULATION ACT 1984 – SECTIONS 64 AND 65
AUTHORISATION OF TRAFFIC SIGNS AND SPECIAL DIRECTIONS

The Secretary of State for Transport, in exercise of his powers under Sections 64 and 65 of the Road Traffic Regulation Act 1984, and of all other powers enabling him in that behalf, for the purpose of informing road users of the conditions of use of bus lanes at various locations in Newcastle, hereby:-

1. authorises the erection at appropriate sites on roads for which Newcastle City Council is the traffic authority of a traffic sign (hereinafter referred to as “the authorised sign A”) conforming as to size, colour and character with that referenced “1A(L)” in the attached set of drawings numbered GT50/106/0011-1; and
2. authorises the erection at the said sites of a traffic sign (hereinafter referred to as “the authorised sign B”) conforming as to size, colour and character with that referenced “1AO” in the said set of drawings; and
3. authorises the erection at the said sites of a traffic sign (hereinafter referred to as “the authorised sign C”) conforming as to size, colour and character with that referenced “1B(L)” in the said set of drawings; and
4. authorises the erection at the said sites of a traffic sign (hereinafter referred to as “the authorised sign D”) conforming as to size, colour and character with that referenced “1BO” in the said set of drawings; and
5. authorises the erection at the said sites of a traffic sign (hereinafter referred to as “the authorised sign E”) conforming as to size, colour and character with that referenced “3A” in the said set of drawings; and
6. authorises the erection at the said sites of a traffic sign (hereinafter referred to as “the authorised sign F”) conforming as to size, colour and character with that referenced “3AO” in the said set of drawings; and



7. authorises the erection at the said sites of a traffic sign (hereinafter referred to as "the authorised sign G") conforming as to size, colour and character with that referenced "3B" in the said set of drawings; and
8. authorises the erection at the said sites of a traffic sign (hereinafter referred to as "the authorised sign H") conforming as to size, colour and character with that referenced "3BO" in the said set of drawings; and
9. authorises the erection at the said sites of a traffic sign (hereinafter referred to as "the authorised sign I") conforming as to size, colour and character with that referenced "7A" in the said set of drawings; and
10. authorises the erection at the said sites of a traffic sign (hereinafter referred to as "the authorised sign J") conforming as to size, colour and character with that referenced "7B" in the said set of drawings; and
11. authorises the erection at the said sites of a traffic sign (hereinafter referred to as "the authorised sign K") conforming as to size, colour and character with that referenced "8L" in the said set of drawings; and
12. authorises the erection at the said sites of a traffic sign (hereinafter referred to as "the authorised sign L") conforming as to size, colour and character with that referenced "12" in the said set of drawings; and
13. authorises the erection at the said sites of a traffic sign (hereinafter referred to as "the authorised sign M") conforming as to size, colour and character with that referenced "20A" in the said set of drawings; and
14. authorises the erection at the said sites of a traffic sign (hereinafter referred to as "the authorised sign N") conforming as to size, colour and character with that referenced "20B" in the said set of drawings; and



15. authorises the erection at the said sites of a traffic sign (hereinafter referred to as "the authorised sign O") conforming as to size, colour and character with that referenced "20C" in the said set of drawings; and
16. authorises the erection at the said sites of a traffic sign (hereinafter referred to as "the authorised sign P") conforming as to size, colour and character with that referenced "21" in the said set of drawings; and
17. authorises the erection at the said sites of a traffic sign (hereinafter referred to as "the authorised sign Q") conforming as to size, colour and character with that referenced "16" in the said set of drawings; and
18. authorises the erection at the said sites of a traffic sign (hereinafter referred to as "the authorised sign R") conforming as to size, colour and character with that referenced "16A" in the said set of drawings; and
19. authorises the erection at the said sites of a traffic sign (hereinafter referred to as "the authorised sign S") conforming as to size, colour and character with that referenced "17" in the said set of drawings; and
20. authorises the erection at the said sites of a traffic sign (hereinafter referred to as "the authorised sign T") conforming as to size, colour and character with that referenced "18A" in the said set of drawings; and
21. authorises the erection at the said sites of a traffic sign (hereinafter referred to as "the authorised sign U") conforming as to size, colour and character with that referenced "18C" in the said set of drawings; and
22. authorises the erection at the said sites of a traffic sign and plate (hereinafter referred to as "the authorised sign V") conforming as to size, colour and character with those referenced "9A" in the said set of drawings; and



23. authorises the erection at the said sites of a traffic sign and plates (hereinafter referred to as "the authorised sign W") conforming as to size, colour and character with those referenced "9B" in the said set of drawings; and
24. authorises the erection at the said sites of a traffic sign and plate (hereinafter referred to as "the authorised sign X") conforming as to size, colour and character with those referenced "9C" in the said set of drawings; and
25. authorises the erection at the said sites of a traffic sign and plates (hereinafter referred to as "the authorised sign Y") conforming as to size, colour and character with those referenced "9D" in the said set of drawings; and
26. authorises the erection at the said sites of a traffic sign and plate (hereinafter referred to as "the authorised sign Z") conforming as to size, colour and character with those referenced "10" in the said set of drawings; and
27. authorises the erection at the said sites of a traffic sign and plate (hereinafter referred to as "the authorised sign AA") conforming as to size, colour and character with those referenced "10A" in the said set of drawings; and
28. authorises the erection at the said sites of a traffic sign and plate (hereinafter referred to as "the authorised sign BB") conforming as to size, colour and character with those referenced "11" in the said set of drawings; and
29. directs that, in any of the authorised signs A-BB, a reference to the time of day or the day of the week may be added, varied or omitted; and
30. directs that it is a condition of this authorisation that the authorised signs A-BB may be placed only to indicate the effect of a corresponding Traffic Regulation Order; and



31. directs, without prejudice to any statutory provision to the like effect, that it is a condition of this authorisation that the erection of the authorised signs A-BB at or near the said sites shall continue to have effect only until such day as may be appointed by one month's notice given by the Secretary of State in writing to the traffic authority for the removal or alteration of the authorised signs A-BB and on that day the said authorisation shall, without prejudice to the giving of any further authorisation or direction, cease to have effect.

The provisions of Regulations 12, 18 and 19 of the 2002 Regulations shall apply to the authorised signs A, B, E, F and I in the same manner as they apply to the sign to diagram 958 in Schedule 5 to those Regulations.

The provisions of Regulations 12, 18 and 19 of the 2002 Regulations shall apply to the authorised signs C, D, G, H, J, L, M, N and O in the same manner as they apply to the sign to diagram 959 in Schedule 5 to those Regulations.

The provisions of Regulations 12, 18 and 19 of the 2002 Regulations shall apply to the authorised signs K and P in the same manner as they apply to the sign to diagram 964 in Schedule 5 to those Regulations.

The provisions of Regulations 12, 18 and 19 of the 2002 Regulations shall apply to the authorised signs Q and R in the same manner as they apply to the sign to diagram 2102.1 in Schedule 7 to those Regulations.

The provisions of Regulations 12, 18 and 19 of the 2002 Regulations shall apply to the authorised sign S in the same manner as they apply to the sign to diagram 2114 in Schedule 7 to those Regulations.

The provisions of Regulations 12, 18 and 19 of the 2002 Regulations shall apply to the authorised signs T and U in the same manner as they apply to the sign to diagram 2104 in Schedule 7 to those Regulations.



Department
for Transport


GT50/106/0011


The provisions of Regulations 12, 18 and 19 of the 2002 Regulations shall apply to the authorised signs V, W, X, Y, Z, AA and BB in the same manner as they apply to the sign to diagram 953 in Schedule 5 to those Regulations.

Dated 13 March 2015

Signed by authority of the Secretary of State

A Delegated Official of the Department for Transport

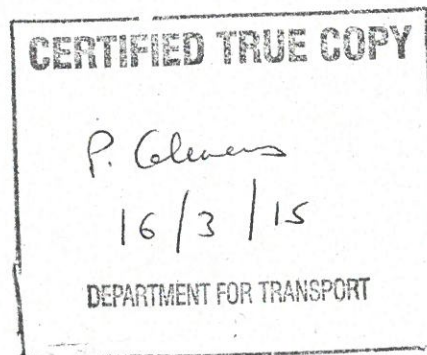

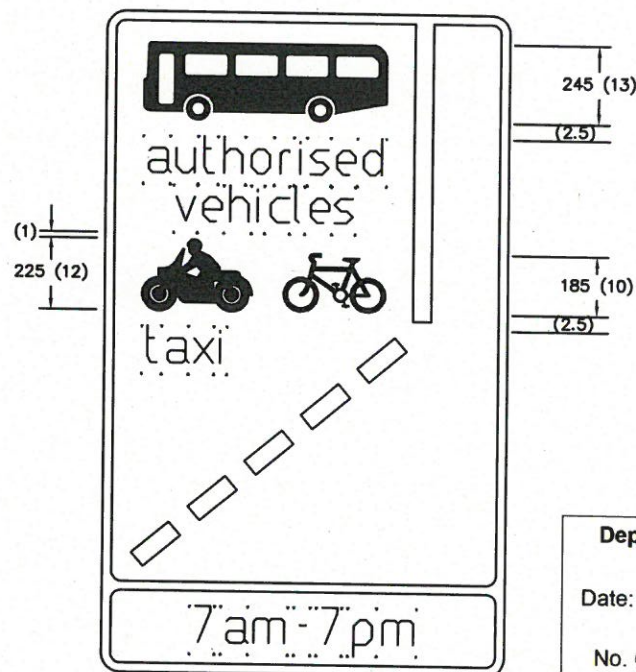

Date: 10 March 2015

No. GT50/106/0011-1

Notes:

1. DIMENSIONS: x-heights are in millimetres, other dimensions are millimetres with stroke widths in brackets.
2. The bus symbol may be varied to the 'local bus' symbol shown on drawing S25 sheet 2.
3. The time plate may be omitted.

Drawing Title
Bus, Cycle, Motorcycle, Taxi & Authorised Vehicles Lane Ahead(50mph Speed Limit)
Sign Ref 1A(L)

Status	Info.
--------	-------

Scale

NTS

Date Sep 2014

Drawn	ML

Prepared ML

Original
Size


A4

Checked SJD

Drawing No.

TM.BL.REF1A(L)

Revision

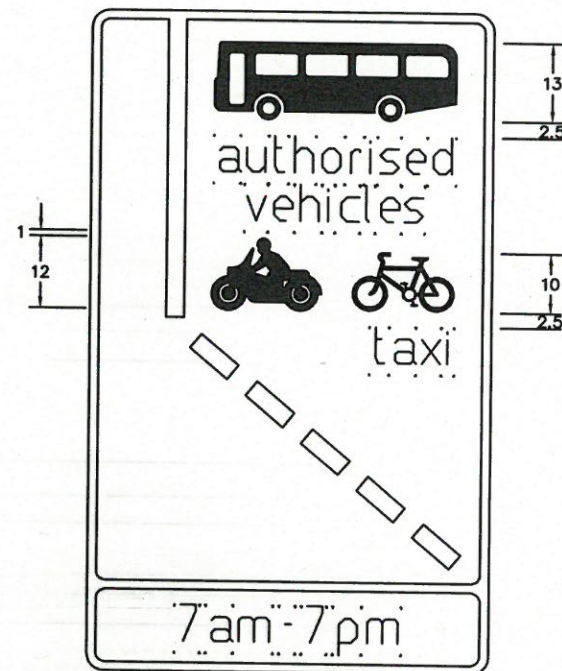

Scheme Ref. Bus Lane Signs			
Sign	Ref. 1AO	x-height	50.0
Letter colour	WHITE	SIGN FACE	
Background	BLUE	Width	825mm
Border	WHITE	Height	1365mm
Material	Class RA2 (12899-1:2007)	Area	1.13sq.m

Notes:

1. DIMENSIONS: x-heights are in millimetres, other dimensions are in stroke widths based on a 50mm x-height.
2. The bus symbol may be varied to the 'local bus' symbol shown on drawing S25 sheet 2.
3. The time plate may be omitted.



Technical Consultancy
Communities
Civic Centre, Barras Bridge
Newcastle upon Tyne NE1 8QH
Tel.0191 2328520 Fax.0191 2114988

PETER GRAY
HEAD OF HIGHWAYS AND LOCAL SERVICES

Project
Bus Lane Proposals

Drawing Title
Offside Bus, Cycle, Motorcycle, Taxi and Authorised Vehicles Lane Ahead
Sign Ref 1AO

Status
Info.

Scale

NTS

Original
Size

A4

Date Sep 2014


Drawn ML

Prepared ML

Checked SJD

Drawing No.
TM.BL.REF1AO

Revision
-

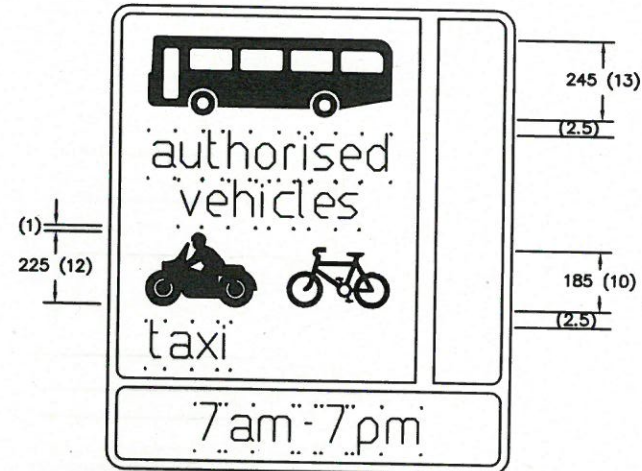


Scheme Ref. Bus Lane Signs			
Sign	Ref. 1B(L)	x-height	75.0
Letter colour	WHITE	SIGN FACE	
Background	BLUE	Width	1240mm
Border	WHITE	Height	1435mm
Material	Class RA2 (12899-1:2007)	Area	1.78sq.m

Notes:

1. DIMENSIONS: x-heights are in millimetres, other dimensions are millimetres with stroke widths in brackets.
2. The bus symbol may be varied to the 'local bus' symbol shown on drawing S25 sheet 2.
3. The time plate may be omitted.


Newcastle City Council	Project Bus Lane Proposals	Scale NTS		Date	Sep 2014
	Drawing Title Bus, Cycle, Motorcycle, Taxi & Authorised Vehicles Lane (50mph Speed Limit) Sign Ref 1B(L)			Drawn	ML
	Technical Consultancy Communities Civic Centre, Barras Bridge Newcastle upon Tyne NE1 8QH Tel.0191 2328520 Fax.0191 2114988	Original Size A4	Checked SJD	Prepared ML	
PETER GRAY HEAD OF HIGHWAYS AND LOCAL SERVICES	Status Info.	Drawing No. TM.BL.REF1B(L)		Revision -	


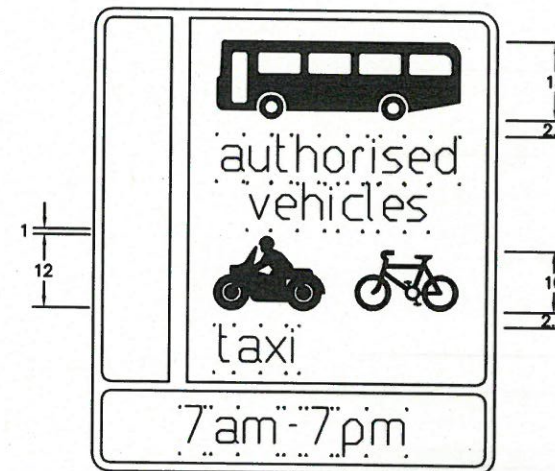


Scheme Ref. Bus Lane Signs			
Sign	Ref. 1BO	x-height	50.0
Letter colour	WHITE	SIGN FACE	
Background	BLUE	Width	825mm
Border	WHITE	Height	955mm
Material	Class RA2 (12899-1:2007)	Area	0.79sq.m

Notes:

1. DIMENSIONS: x-heights are in millimetres, other dimensions are in stroke widths based on a 50mm x-height.
2. The bus symbol may be varied to the 'local bus' symbol shown on drawing S25 sheet 2.
3. The time plate may be omitted.

	Project Bus Lane Proposals	Scale NTS		Date Sep 2014
Technical Consultancy Communities Civic Centre, Barras Bridge Newcastle upon Tyne NE1 8QH Tel.0191 2328520 Fax.0191 2114988	Drawing Title Offside Bus, Cycle, Motorcycle, Taxi and Authorised Vehicles Lane Sign Ref 1BO			Drawn ML
				Prepared ML
PETER GRAY HEAD OF HIGHWAYS AND LOCAL SERVICES	Status Info.	Original Size A4	Checked SJD	Drawing No. TM.BL.REF1BO
			Revision -	

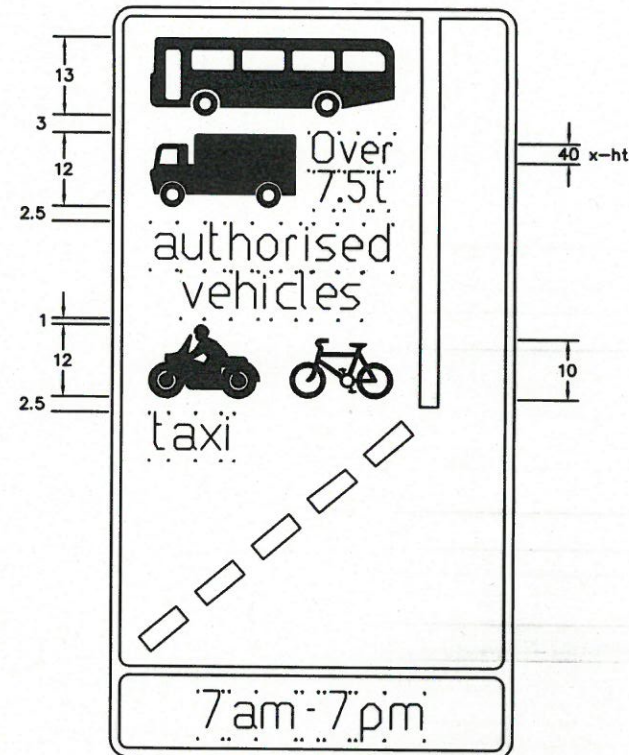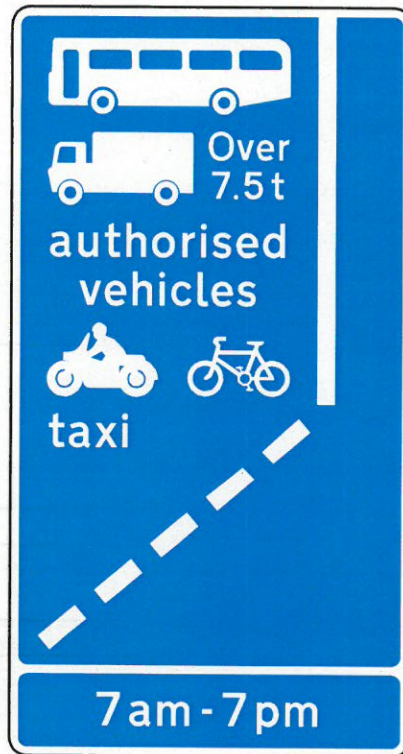

Scheme Ref. Bus Lane Signs			
Sign	Ref. 3A	x-height	50.0
Letter colour	WHITE	SIGN FACE	
Background	BLUE	Width	825mm
Border	WHITE	Height	1550mm
Material	Class RA2 (12899-1:2007)	Area	1.28sq.m

Notes:

1. DIMENSIONS: x-heights are in millimetres, other dimensions are in stroke widths based on a 50mm x-height.
2. The bus symbol may be varied to the 'local bus' symbol shown on drawing S25 sheet 2.
3. The time plate may be omitted.



Project
Bus Lane Proposals



Technical Consultancy
Communities
Civic Centre, Barras Bridge
Newcastle upon Tyne NE1 8QH
Tel.0191 2328520 Fax.0191 2114988

Drawing Title
Bus, Cycle, Motorcycle, Taxi, HGV and Authorised Vehicles Lane Ahead
Sign Ref 3A

PETER GRAY
HEAD OF HIGHWAYS AND LOCAL SERVICES

Status
Info.

Scale NTS		Date	Sep 2014
		Drawn	ML
		Prepared	ML
Original Size	A4	Checked	SJD
Drawing No. TM.BL.REF3A		Revision -	

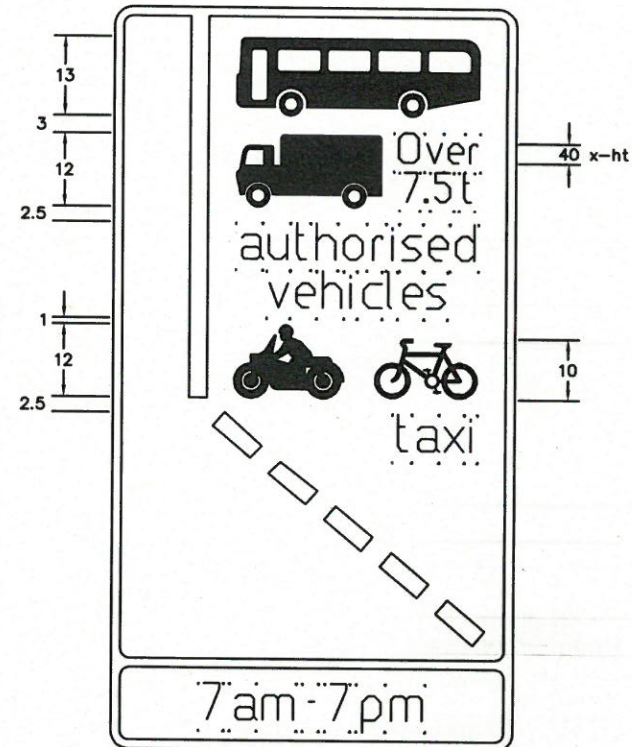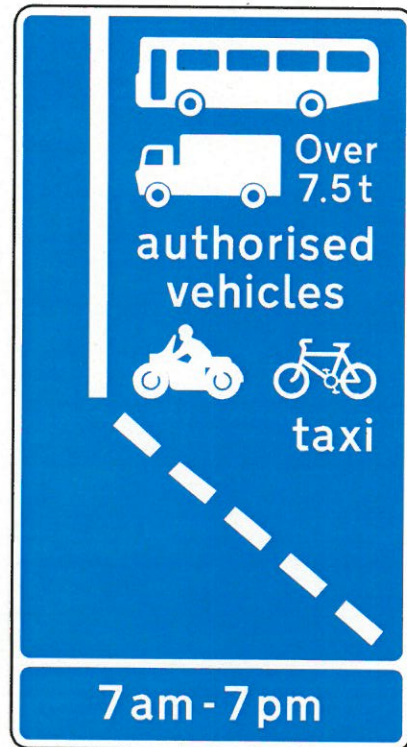

Scheme Ref. Bus Lane Signs			
Sign	Ref. 3AO	x-height	50.0
Letter colour	WHITE	SIGN FACE	
Background	BLUE	Width	825mm
Border	WHITE	Height	1535mm
Material	Class RA2 (12899-1:2007)	Area	1.26sq.m

Notes:

1. DIMENSIONS: x-heights are in millimetres, other dimensions are in stroke widths based on a 50mm x-height.
2. The bus symbol may be varied to the 'local bus' symbol shown on drawing S25 sheet 2.
3. The time plate may be omitted.



Project
Bus Lane Proposals


Technical Consultancy
Communities
Civic Centre, Barras Bridge
Newcastle upon Tyne NE1 8QH
Tel.0191 2328520 Fax.0191 2114988

Drawing Title
Offside Bus, Cycle, Motorcycle, Taxi, HGV and Authorised Vehicles Lane Ahead
Sign Ref 3AO

PETER GRAY
HEAD OF HIGHWAYS AND LOCAL SERVICES

Status
Info.


Scale NTS		Date	Sep 2014
		Drawn	ML
		Prepared	ML
Original Size	A4	Checked	SJD
Drawing No. TM.BL.REF3AO		Revision -	

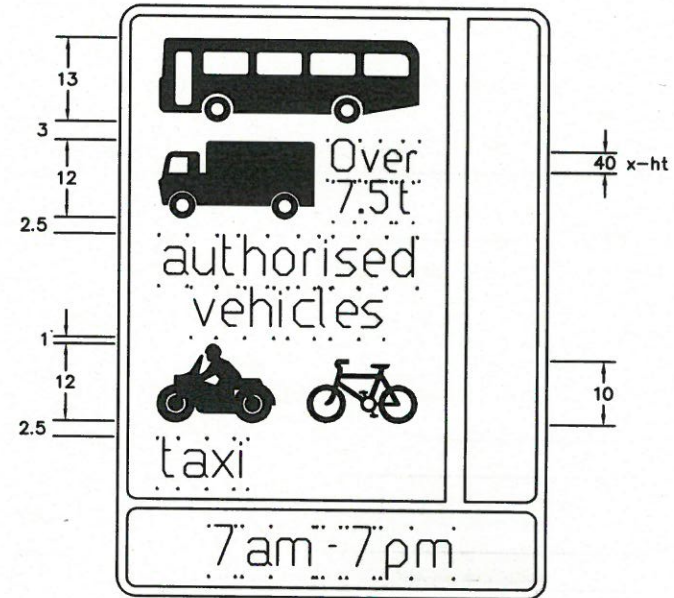

Scheme Ref. Bus Lane Signs			
Sign	Ref. 3B	x-height	50.0
Letter colour	WHITE	SIGN FACE	
Background	BLUE	Width	825mm
Border	WHITE	Height	1145mm
Material	Class RA2 (12899-1:2007)	Area	0.94sq.m

Notes:

1. DIMENSIONS: x-heights are in millimetres, other dimensions are in stroke widths based on a 50mm x-height.
2. The bus symbol may be varied to the 'local bus' symbol shown on drawing S25 sheet 2.
3. The time plate may be omitted.

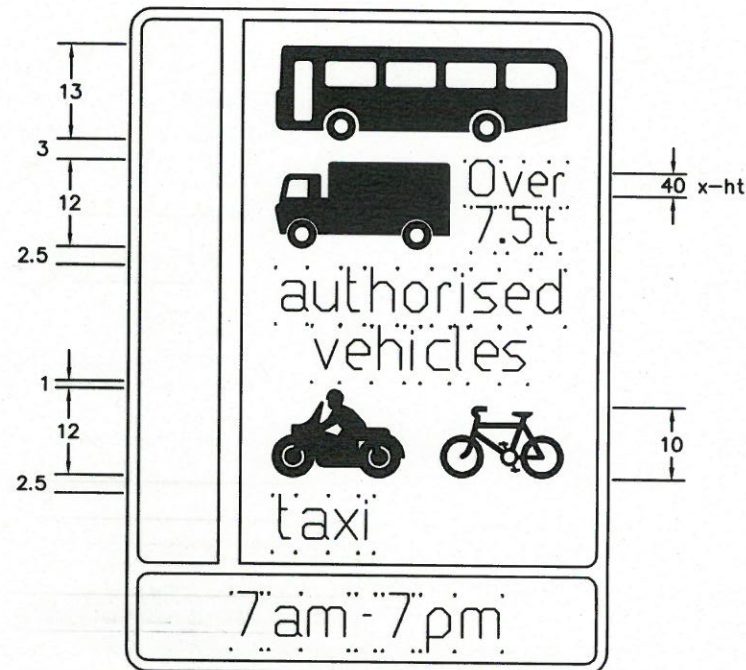


Scheme Ref. Bus Lane Signs			
Sign	Ref. 3B0	x-height	50.0
Letter colour	WHITE	SIGN FACE	
Background	BLUE	Width	825mm
Border	WHITE	Height	1145mm
Material	Class RA2 (12899-1:2007)	Area	0.94sq.m

Notes:

1. DIMENSIONS: x-heights are in millimetres, other dimensions are in stroke widths based on a 50mm x-height.
2. The bus symbol may be varied to the 'local bus' symbol shown on drawing S25 sheet 2.
3. The time plate may be omitted.

Newcastle City Council	Project Bus Lane Proposals	Scale NTS		Date Sep 2014
	Drawing Title Offside Bus, Cycle, Motorcycle, Taxi, HGV and Authorised Vehicles Lane Bus Lane Sign - Sign Ref 3B0			Drawn ML Prepared ML
Technical Consultancy Communities Civic Centre, Barras Bridge Newcastle upon Tyne NE1 8QH Tel.0191 2328520 Fax.0191 2114988			Original Size A4	Checked SJD
PETER GRAY HEAD OF HIGHWAYS AND LOCAL SERVICES	Status Info.	Drawing No. TM.BL.REF3BO		Revision A

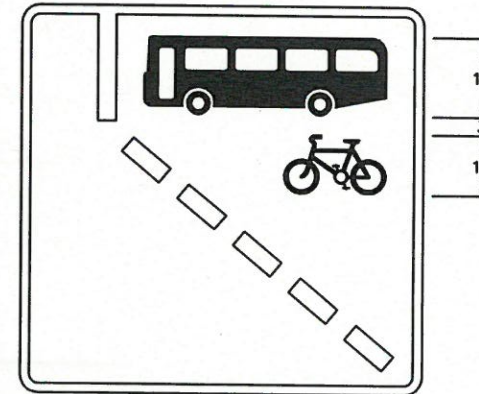


Scheme Ref. Bus Lane Signs			
Sign	Ref. 7A	x-height	50.0
Letter colour	WHITE	SIGN FACE	
Background	BLUE	Width	825mm
Border	WHITE	Height	800mm
Material	Class RA2 (12899-1:2007)	Area	0.66sq.m

Notes:

1. DIMENSIONS: x-heights are in millimetres, other dimensions are in stroke widths based on a 50mm x-height.
2. The bus symbol may be varied to the 'local bus' symbol shown on drawing S25 sheet 2.
3. The time plate may be omitted.

Newcastle City Council	Project Bus Lane Proposals	Scale NTS		Date Sep 2014
	Drawing Title Offside Bus and Cycle Lane Ahead Sign Ref 7A			Drawn ML
		Original Size	A4	Prepared ML
Technical Consultancy Communities Civic Centre, Barras Bridge Newcastle upon Tyne NE1 8QH Tel.0191 2328520 Fax.0191 2114988	Status Info.	Drawing No. TM.BL.REF7A		Checked SJD
PETER GRAY HEAD OF HIGHWAYS AND LOCAL SERVICES				Revision -

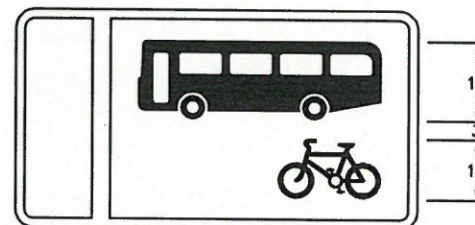

Scheme Ref. Bus Lane Signs			
Sign	Ref. 7B	x-height	50.0
Letter colour	WHITE	SIGN FACE	
Background	BLUE	Width	825mm
Border	WHITE	Height	450mm
Material	Class RA2 (12899-1:2007)	Area	0.37sq.m

Notes:

1. DIMENSIONS: x-heights are in millimetres, other dimensions are in stroke widths based on a 50mm x-height.
2. The bus symbol may be varied to the 'local bus' symbol shown on drawing S25 sheet 2.
3. A time plate may be added in the same colours.

Newcastle City Council	Project Bus Lane Proposals	Scale NTS		Date Sep 2014	
	Drawing Title Offside Bus and Cycle Lane Sign Ref 7B			Drawn ML	
Technical Consultancy Communities Civic Centre, Barras Bridge Newcastle upon Tyne NE1 8QH Tel.0191 2328520 Fax.0191 2114988	Status Info.	Original Size A4		Prepared ML	
PETER GRAY HEAD OF HIGHWAYS AND LOCAL SERVICES		Drawing No. TM.BL.REF7B		Checked SJD Revision -	

End of
bus lane

End of
bus lane

Scheme Ref. Bus Lane Signs			
Sign	Ref. 8(L)	x-height	75.0
Letter colour	WHITE	SIGN FACE	
Background	BLUE	Width	740mm
Border	WHITE	Height	430mm
Material Class	RA2 (12899-1:2007)	Area	0.32sq.m

Notes:

1. DIMENSIONS: x-heights are in millimetres



Project
Bus Lane Proposals

Technical Consultancy
Communities
Civic Centre, Barras Bridge
Newcastle upon Tyne NE1 8QH
Tel.0191 2328520 Fax.0191 2114988

Drawing Title
Bus Lane Ends (50mph Speed Limit)
Sign Ref 8(L)

PETER GRAY
HEAD OF HIGHWAYS AND LOCAL SERVICES

Status
Info.

Scale

NTS

Original
Size

A4

Date Sep 2014

Drawn ML

Prepared ML

Checked SJD

Drawing No.

TM.BL.REF8(L)

Revision

-




Scheme Ref. Bus Lane Signs			
Sign	Ref. 12	x-height	50.0
Letter colour	WHITE	SIGN FACE	
Background	BLUE	Width	825mm
Border	WHITE	Height	790mm
Material	Class RA2 (12899-1:2007)	Area	0.65sq.m

Notes:

1. DIMENSIONS: x-heights are in millimetres, other dimensions are in stroke widths based on a 50mm x-height.
2. The legend 'local' may be omitted and the bus symbol varied to the one shown on drawing S25 sheet 1.
3. A time plate may be added in the same colours.

Newcastle City Council	Project Bus Lane Proposals	Scale NTS		Date Sep 2014
	Drawing Title Offside Bus, Motorcycle, Taxi and Authorised Vehicles Bus Lane Sign Ref 12	Original Size A4	Checked SJD	Drawn ML Prepared ML
Technical Consultancy Communities Civic Centre, Barras Bridge Newcastle upon Tyne NE1 8QH Tel.0191 2328520 Fax.0191 2114988	Status Info.	Drawing No. TM.BL.REF12		Revision -
PETER GRAY HEAD OF HIGHWAYS AND LOCAL SERVICES				

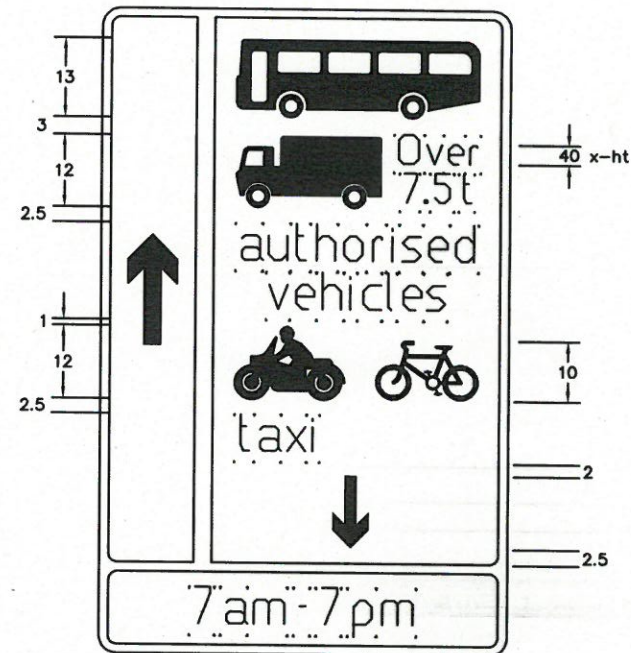

Scheme Ref. Bus Lane Signs			
Sign	Ref. 20A	x-height	50.0
Letter colour	WHITE	SIGN FACE	
Background	BLUE	Width	840mm
Border	WHITE	Height	1330mm
Material	Class RA2 (12899-1:2007)	Area	1.12sq.m

Notes:

1. DIMENSIONS: x-heights are in millimetres, other dimensions are in stroke widths based on a 50mm x-height.
2. The bus symbol may be varied to the 'local bus' symbol shown on drawing S25 sheet 2.
3. The time plate may be omitted.



Project
Bus Lane Proposals

Technical Consultancy
Communities
Civic Centre, Barras Bridge
Newcastle upon Tyne NE1 8QH
Tel.0191 2328520 Fax.0191 2114988

Drawing Title
Bus, Cycle, Motorcycle, Taxi, HGV and Authorised Vehicles Contraflow
Sign Ref 20A

PETER GRAY
HEAD OF HIGHWAYS AND LOCAL SERVICES

Status
Info.

Scale

NTS

Original
Size

A4

Drawing No.

TM.BL.REF20A

Date Sep 2014


Drawn ML

Prepared ML

Checked SJD

Revision

A

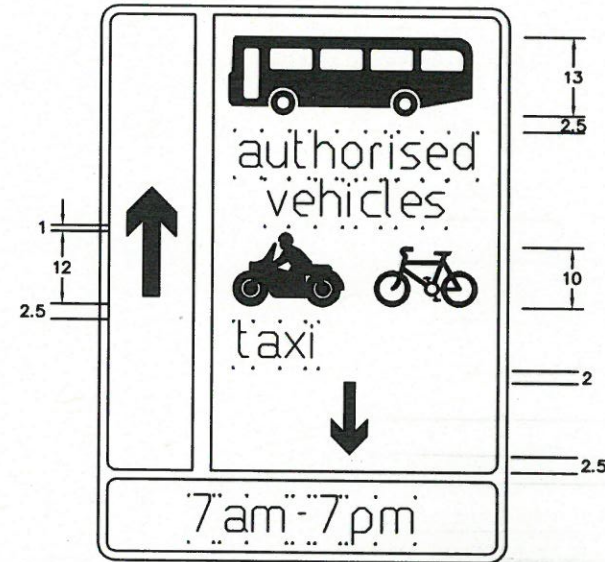

Scheme Ref. Bus Lane Signs			
Sign	Ref. 20B	x-height	50.0
Letter colour	WHITE	SIGN FACE	
Background	BLUE	Width	840mm
Border	WHITE	Height	1145mm
Material	Class RA2 (12899-1:2007)	Area	0.96sq.m

Notes:

1. DIMENSIONS: x-heights are in millimetres, other dimensions are in stroke widths based on a 50mm x-height.
2. The bus symbol may be varied to the 'local bus' symbol shown on drawing S25 sheet 2.
3. The time plate may be omitted.



Technical Consultancy
Communities
Civic Centre, Barras Bridge
Newcastle upon Tyne NE1 8QH
Tel.0191 2328520 Fax.0191 2114988

PETER GRAY
HEAD OF HIGHWAYS AND LOCAL SERVICES

Project
Bus Lane Proposals

Drawing Title
Bus, Cycle, Motorcycle, Taxi and Authorised Vehicles Contraflow
Sign Ref 20B

Status
Info.

Scale

NTS

Original
Size

A4

Date Sep 2014


Drawn ML

Prepared ML

Checked SJD

Drawing No.
TM.BL.REF20B

Revision
A

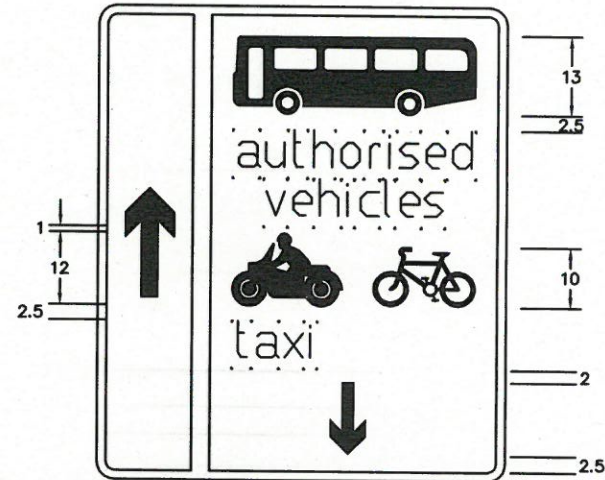

Scheme Ref. Bus Lane Signs		
Sign Ref. 20C	x-height	50.0
Letter colour WHITE	SIGN FACE	
Background BLUE	Width	840mm
Border WHITE	Height	980mm
Material Class RA2 (12899-1:2007)	Area	0.82sq.m

Notes:

1. DIMENSIONS: x-heights are in millimetres, other dimensions are in stroke widths based on a 50mm x-height.
2. The bus symbol may be varied to the 'local bus' symbol shown on drawing S25 sheet 2.
3. A time plate may be added in the same colours.

Newcastle
City Council

Project
Bus Lane Proposals

Technical Consultancy
Communities
Civic Centre, Barras Bridge
Newcastle upon Tyne NE1 8QH
Tel.0191 2328520 Fax.0191 2114988

Drawing Title
Bus, Cycle, Motorcycle, Taxi and Authorised Vehicles Contraflow
Sign Ref 20C

PETER GRAY
HEAD OF HIGHWAYS AND LOCAL SERVICES

Status
Info.

Scale

NTS

Original
Size

A4

Date Sep 2014

Drawn ML

Prepared ML

Checked SJD

Drawing No.
TM.BL.REF20C

Revision
A



Scheme Ref. Bus Lane Signs			
Sign	Ref. 21	x-height	60.0
Letter colour	WHITE	SIGN FACE	
Background	BLUE	Width	615mm
Border	WHITE	Height	585mm
Material	Class RA2 (12899-1:2007)	Area	0.36sq.m

Notes:

1. DIMENSIONS: x-heights are in millimetres

Newcastle
City Council

Project
Bus Lane Proposals

Scale

Date Sep 2014

NTS

Drawn ML

Prepared ML

Original
Size

A4

Checked SJD

Technical Consultancy
Communities
Civic Centre, Barras Bridge
Newcastle upon Tyne NE1 8QH
Tel.0191 2328520 Fax.0191 2114988


Drawing Title
Bus Lane Ahead Information Sign
Sign Ref 21

PETER GRAY
HEAD OF HIGHWAYS AND LOCAL SERVICES

Status
Info.

Drawing No.
TM.BL.REF21

Revision
A

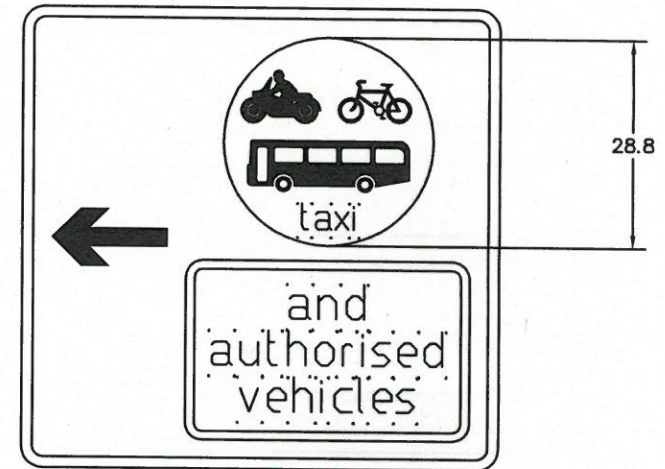

Scheme Ref. Bus Lane Signs			
Sign	Ref. 16	x-height	60.0
Letter colour	BLACK	SIGN FACE	
Background	WHITE	Width	980mm
Border	BLACK	Height	955mm
Material	Class RA2 (12899-1: 2007)	Area	0.94sq.m

Notes:

1. All dimensions in stroke widths based on a 60mm x-ht.
2. The bus symbol may be varied to the 'local bus' symbol shown on drawing S25 sheet 2.
3. Supplementary plate is designed as normal sign, but 80% of the size of the main sign.

Newcastle
City Council

Project
Bus Lane Proposals

Technical Consultancy
Communities
Civic Centre, Barras Bridge
Newcastle upon Tyne NE1 8QH
Tel.0191 2328520 Fax.0191 2114988

Drawing Title
Bus Gate - Advanced Direction Signs
Sign Ref 16

PETER GRAY
HEAD OF HIGHWAYS AND LOCAL SERVICES

Status
Info.

Scale

NTS

Original
Size

A4

Date Sep 2014

Drawn ML

Prepared ML


Checked SJD

Drawing No.

TM.BL.REF16

Revision

A

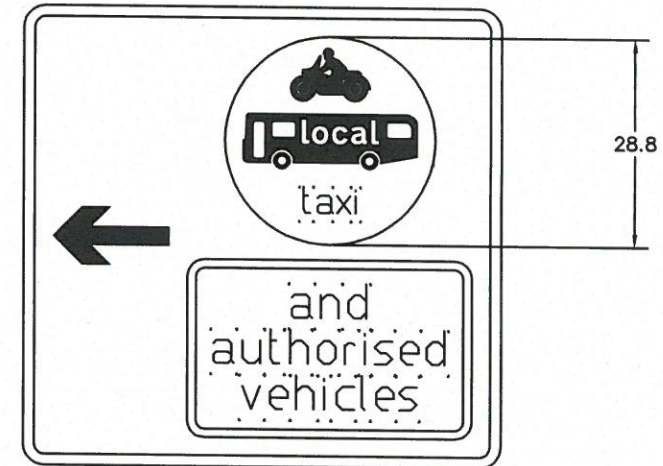

Scheme Ref. Bus Lane Signs			
Sign	Ref. 16A	x-height	60.0
Letter colour	BLACK	SIGN FACE	
Background	WHITE	Width	980mm
Border	BLACK	Height	955mm
Material	Class RA2 (12899-1: 2007)	Area	0.94sq.m

Notes:

1. All dimensions in stroke widths based on a 60mm x-ht.
2. The bus symbol may be varied to the 'local bus' symbol shown on drawing S25 sheet 2.
3. Supplementary plate is designed as normal sign, but 80% of the size of the main sign.

Newcastle
City Council

Project
Bus Lane Proposals

Technical Consultancy
Communities
Civic Centre, Barras Bridge
Newcastle upon Tyne NE1 8QH
Tel.0191 2328520 Fax.0191 2114988

Drawing Title
Bus Gate - Advanced Direction Signs
Sign Ref 16A

PETER GRAY
HEAD OF HIGHWAYS AND LOCAL SERVICES

Status
Info.

Scale

NTS

Original
Size

A4

Date Sep 2014



Drawn ML

Prepared ML

Checked SJD

Drawing No.
TM.BL.REF16A

Revision
A

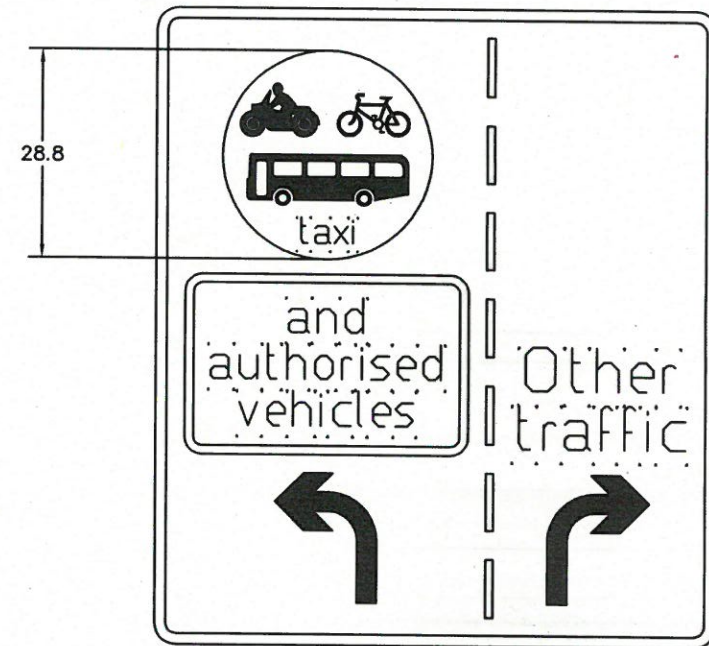
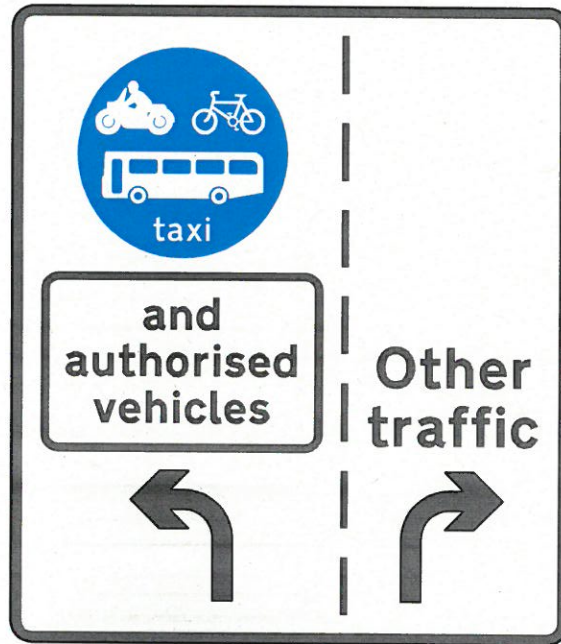


Scheme Ref. Bus Lane Signs			
Sign	Ref. 17	x-height	60.0
Letter colour	BLACK	SIGN FACE	
Background	WHITE	Width	1155mm
Border	BLACK	Height	1320mm
Material	Class RA2 (12899-1:2007)	Area	1.52sq.m

Notes:

1. All dimensions in stroke widths based on a 60mm x-ht.
2. The bus symbol may be varied to the 'local bus' symbol shown on drawing S25 sheet 2.
3. Supplementary plate is designed as normal sign, but 80% of the size of the main sign.

Newcastle City Council	Project Bus Lane Proposals	Scale NTS		Date Sep 2014	
	Drawing Title Bus Gate - Advanced Direction Signs Sign Ref 17			Drawn ML	
Technical Consultancy Communities Civic Centre, Barras Bridge Newcastle upon Tyne NE1 8QH Tel.0191 2328520 Fax.0191 2114988	Status Info.	Original Size A4		Prepared ML	
PETER GRAY HEAD OF HIGHWAYS AND LOCAL SERVICES		Drawing No. TM.BL.REF17		Checked SJD Revision A	

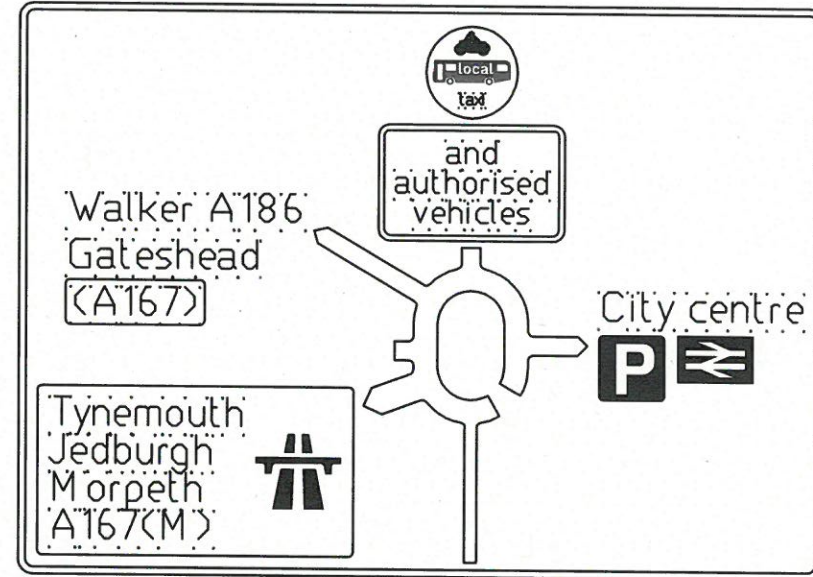
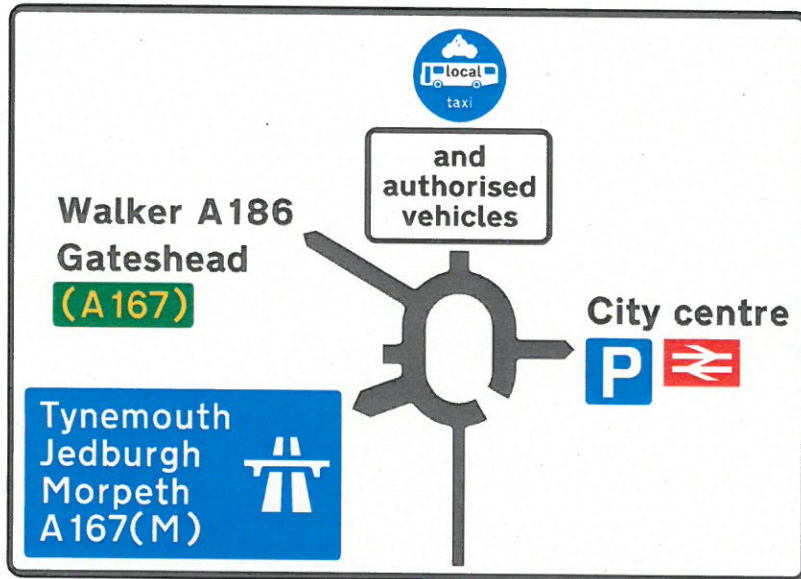


Scheme Ref. Bus Lane Signs			
Sign	Ref. 18A	x-height	75.0
Letter colour	BLACK	SIGN FACE	
Background	WHITE	Width	3160mm
Border	BLACK	Height	2265mm
Material	Class RA2 (12899-1:2007)	Area	7.16sq.m

Notes:

1. All dimensions in millimetres.
2. The legend 'local' may be omitted and the bus symbol varied to the one shown on drawing S25 sheet 1.
3. Supplementary plate is designed as normal sign, but 80% of the size of the main sign.


Newcastle City Council	Project Bus Lane Proposals	Scale NTS		Date Sep 2014
	Drawing Title Tyne Bridge Bus Gate - Advanced Signs Sign Ref 18A			Drawn ML Prepared ML
Technical Consultancy Communities Civic Centre, Barras Bridge Newcastle upon Tyne NE1 8QH Tel.0191 2328520 Fax.0191 2114988	Status Info.	Original Size	A4	Checked SJD
PETER GRAY HEAD OF HIGHWAYS AND LOCAL SERVICES		Drawing No. TM.BL.REF18A		Revision A

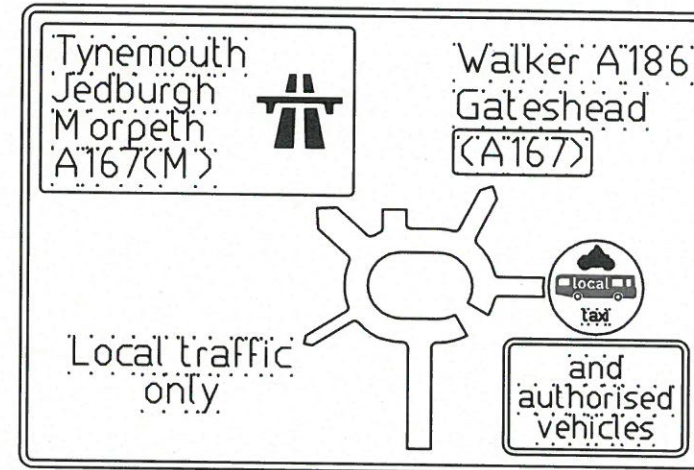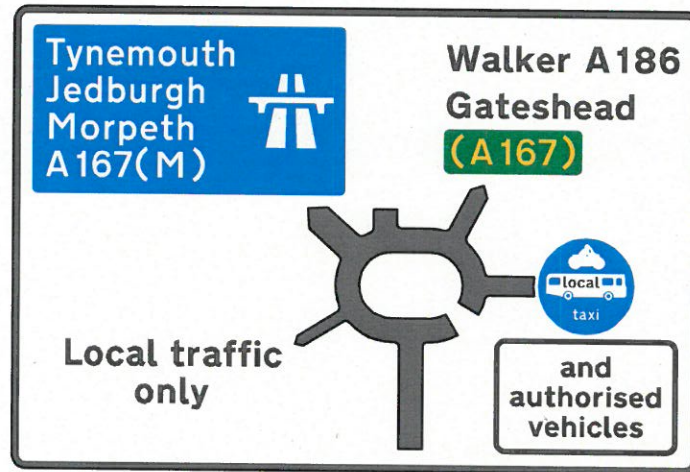

Scheme Ref. Bus Lane Signs			
Sign	Ref. 18C	x-height	75.0
Letter colour	BLACK	SIGN FACE	
Background	WHITE	Width	2725mm
Border	BLACK	Height	1845mm
Material	Class RA2 (12899-1:2007)	Area	5.04sq.m

Notes:

1. All dimensions in millimetres.
2. The legend 'local' may be omitted and the bus symbol varied to the one shown on drawing S25 sheet 1.
3. Supplementary plate is designed as normal sign, but 80% of the size of the main sign.

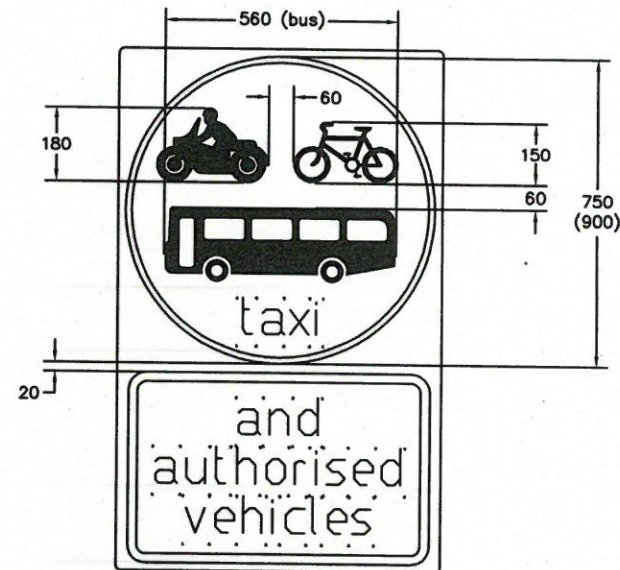

Scheme Ref. Bus Lane Signs			
Sign	Ref. 9A	x-height	60.0
Letter colour	N/A	SIGN FACE	
Background	GREY	Width	785mm
Border	N/A	Height	1275mm
Material	Class RA2 (12899-1:2007)	Area	1.00sq.m

Notes:

1. All dimensions in Millimetres.
2. The bus symbol may be varied to the 'local bus' symbol shown on drawing S25 sheet 2.
3. All 750mm dia sign dimensions, including the x-height of the word 'taxi', shall be varied proportionally for the larger roundel size.



Project
Bus Lane Proposals

Technical Consultancy
Communities
Civic Centre, Barras Bridge
Newcastle upon Tyne NE1 8QH
Tel.0191 2328520 Fax.0191 2114988

Drawing Title
Bus, Cycle, Motorcycle, Taxi and Authorised Vehicles Only
Sign Ref 9A

PETER GRAY
HEAD OF HIGHWAYS AND LOCAL SERVICES

Status
Info.

Scale

NTS

Original
Size

A4

Date Sep 2014

Drawn ML

Prepared ML


Checked SJD

Drawing No.

TM.BL.REF9A

Revision

A

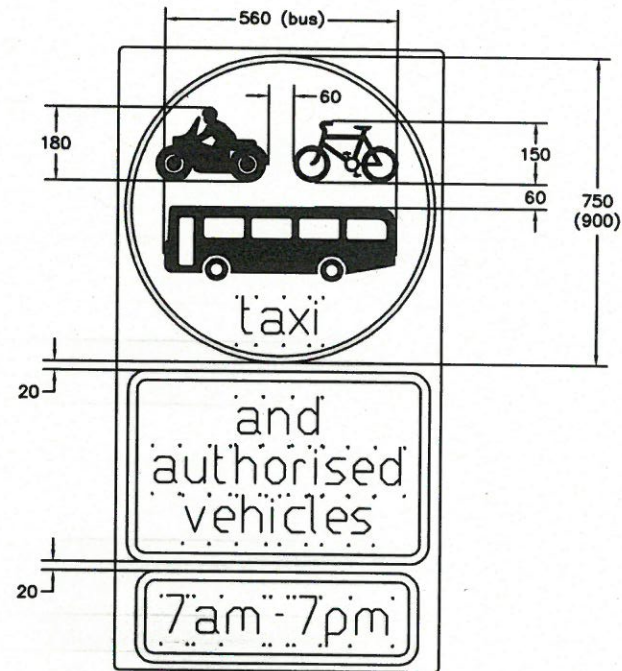

Scheme Ref. Bus Lane Signs			
Sign	Ref. 9B	x-height	60.0
Letter colour	N/A	SIGN	FACE
Background	GREY	Width	785mm
Border	N/A	Height	1520mm
Material	Class RA2 (12899-1:2007)	Area	1.20sq.m

Notes:

1. All dimensions in Millimetres.
2. The bus symbol may be varied to the 'local bus' symbol shown on drawing S25 sheet 2.
3. All 750mm dia sign dimensions, including the x-height of the word 'taxi', shall be varied proportionally for the larger roundel size.



Technical Consultancy
Communities
Civic Centre, Barras Bridge
Newcastle upon Tyne NE1 8QH
Tel.0191 2328520 Fax.0191 2114988

PETER GRAY
HEAD OF HIGHWAYS AND LOCAL SERVICES

Project
Bus Lane Proposals

Drawing Title
Bus, Cycle, Motorcycle, Taxi and Authorised Vehicles Only 7am-7pm
Sign Ref 9B

Status
Info.

Scale

NTS

Original
Size

A4

Date Sep 2014

Drawn ML

Prepared ML


Checked SJD

Drawing No.

TM.BL.REF9B

Revision

A

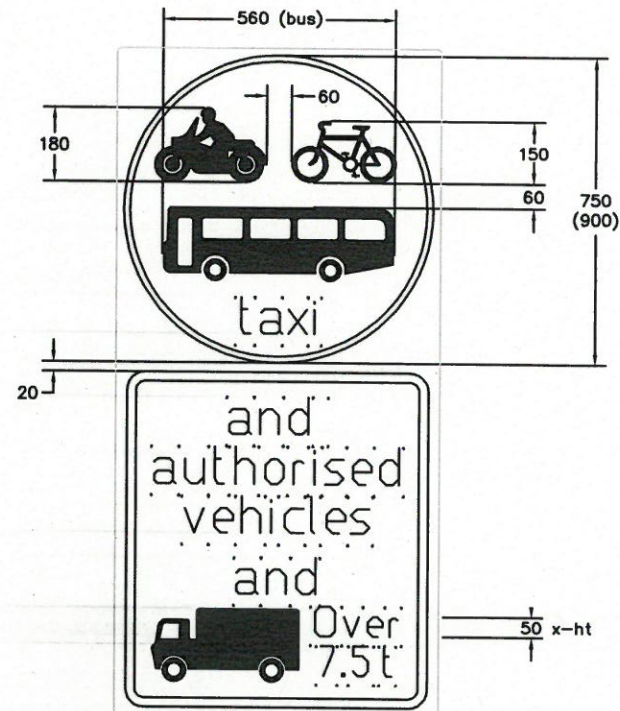

Scheme Ref. Bus Lane Signs			
Sign	Ref. 9C	x-height	60.0
Letter colour	N/A	SIGN FACE	
Background	GREY	Width	785mm
Border	N/A	Height	1625mm
Material	Class RA2 (12899-1:2007)	Area	1.28sq.m

Notes:

1. All dimensions in Millimetres.
2. The bus symbol may be varied to the 'local bus' symbol shown on drawing S25 sheet 2.

Newcastle
City Council

Project
Bus Lane Proposals

Technical Consultancy
Communities
Civic Centre, Barras Bridge
Newcastle upon Tyne NE1 8QH
Tel.0191 2328520 Fax.0191 2114988

Drawing Title
Bus, Cycle, Motorcycle, Taxi, HGV's and Authorised Vehicles Only
Sign Ref 9C

PETER GRAY
HEAD OF HIGHWAYS AND LOCAL SERVICES

Status
Info.

Scale

NTS

Original
Size

A4

Drawing No.

TM.BL.REF9C

Date Sep 2014


Drawn ML

Prepared ML

Checked SJD

Revision

-

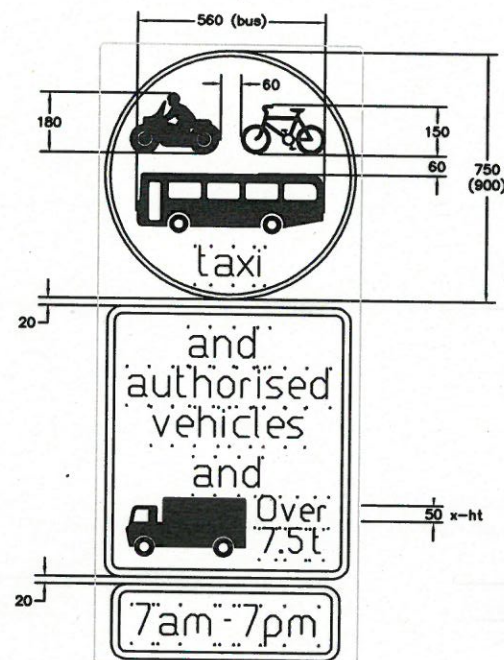

Scheme Ref. Bus Lane Signs			
Sign	Ref. 9D	x-height	60.0
Letter colour	N/A	SIGN FACE	
Background	GREY	Width	785mm
Border	N/A	Height	1870mm
Material	Class RA2 (12899-1:2007)	Area	1.47sq.m

Notes:

1. All dimensions in Millimetres.
2. The bus symbol may be varied to the 'local bus' symbol shown on drawing S25 sheet 2.



Project
Bus Lane Proposals

Technical Consultancy
Communities
Civic Centre, Barras Bridge
Newcastle upon Tyne NE1 8QH
Tel.0191 2328520 Fax.0191 2114988


Drawing Title
Sign Ref 9D

PETER GRAY
HEAD OF HIGHWAYS AND LOCAL SERVICES

Status
Info.

Scale NTS		Date	Sep 2014
		Drawn	ML
		Prepared	ML
Original Size	A4	Checked	SJD

Drawing No. TM.BL.REF9D	Revision -
----------------------------	---------------

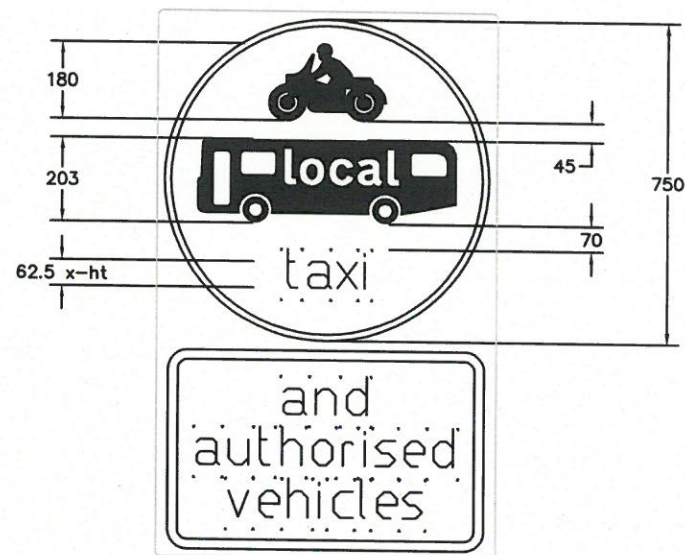

Scheme Ref. Bus Lane Signs			
Sign	Ref. 10	x-height	60.0
Letter colour	N/A	SIGN FACE	
Background	GREY	Width	785mm
Border	N/A	Height	1275mm
Material	Class RA2 (12899-1: 2007)	Area	1.00sq.m

Notes:

1. All dimensions in Millimetres.
2. The legend 'local' may be omitted and the bus symbol varied to the one shown on drawing S25 sheet 1.

Newcastle
City Council

Project
Bus Lane Proposals

Technical Consultancy
Communities
Civic Centre, Barras Bridge
Newcastle upon Tyne NE1 8QH
Tel.0191 2328520 Fax.0191 2114988

Drawing Title
Bus, Motorcycle, Taxi and Authorised Vehicles Only
Sign Ref 10

PETER GRAY
HEAD OF HIGHWAYS AND LOCAL SERVICES

Status
Info.

Scale

NTS

Original
Size

A4

Date Sep 2014


Drawn ML

Prepared ML

Checked SJD

Drawing No.
TM.BL.REF10

Revision
A

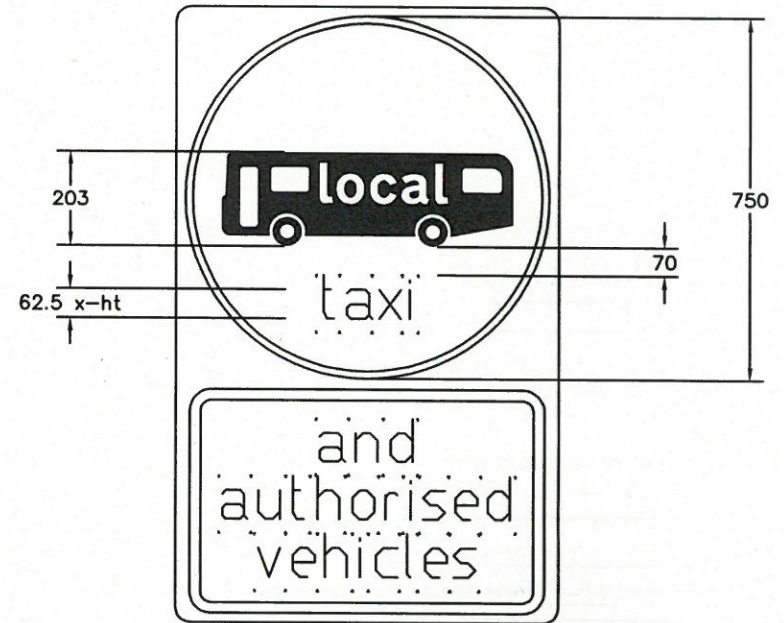

Scheme Ref. Bus Lane Signs			
Sign	Ref. 10A	x-height	60.0
Letter colour	BLACK	SIGN FACE	
Background	WHITE	Width	790mm
Border	BLACK	Height	1275mm
Material	Class RA2 (12899-1:2007)	Area	1.01sq.m

Notes:

1. All dimensions in Millimetres.
2. The legend 'local' may be omitted and the bus symbol varied to the one shown on drawing S25 sheet 1.

Newcastle
City Council

Project
Bus Lane Proposals

Scale

Date Sep 2014

NTS

Drawn ML

Prepared ML

Original
Size

A4

Checked SJD

Technical Consultancy
Communities
Civic Centre, Barras Bridge
Newcastle upon Tyne NE1 8QH
Tel.0191 2328520 Fax.0191 2114988



Drawing Title
Bus, Taxi and Authorised Vehicles Only
Sign Ref 10A

PETER GRAY
HEAD OF HIGHWAYS AND LOCAL SERVICES

Status
Info.

Drawing No.
TM.BL.REF10A


Revision
-

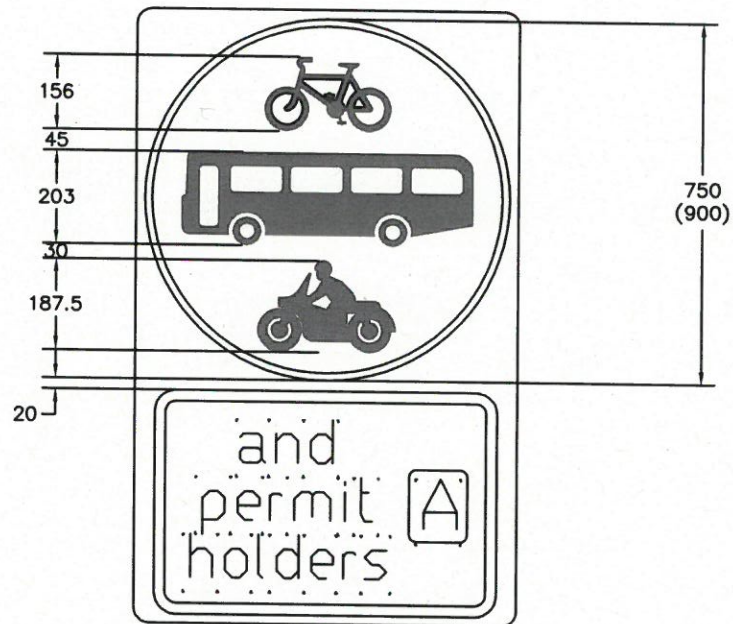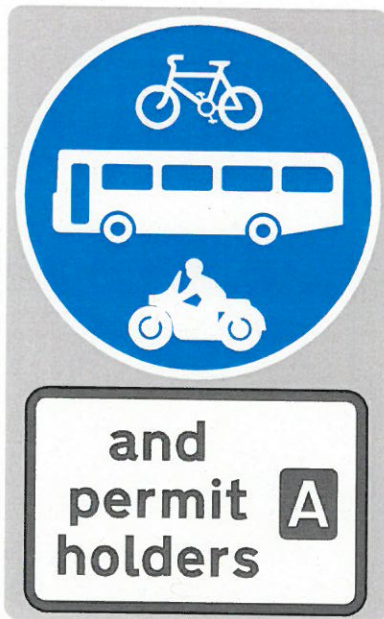




Scheme Ref. Bus Lane Signs	
Sign Ref. 11	x-height 60.0
Letter colour N/A	SIGN FACE
Background GREY	Width 935mm
Border N/A	Height 1275mm
Material Class RA2 (12899-1:2007)	Area 1.19sq.m

Notes:

1. All dimensions in Millimetres.
2. The bus symbol may be varied to the 'local bus' symbol shown on drawing S25 sheet 2.
3. All 750mm dia sign dimensions, including the x-height, shall be varied proportionally for the larger roundel size.
4. Permit Identifier may be varied.

	Project	Bus Lane Proposals		Scale	Date Jan 2015		
	Technical Consultancy Communities Civic Centre, Barras Bridge Newcastle upon Tyne NE1 8QH Tel.0191 2328520 Fax.0191 2114988	Drawing Title	Bus, Cycle, Motorcycle and Approved Residents Only Sign Ref 11		NTS	Drawn ML	
						Prepared ML	
PETER GRAY HEAD OF HIGHWAYS AND LOCAL SERVICES	Status	Info.		Original Size	A4	Checked SJD	
				Drawing No.		Revision	
				TM.BL.REF11		A	

PROPOSED SIGNS

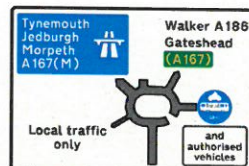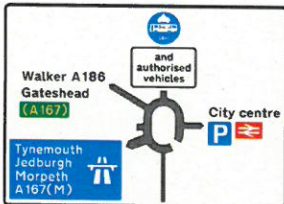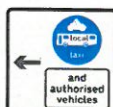


Notes

1. ALL SIGNS LOCATED ADJACENT TO CARRIAGEWAYS SHALL BE MOUNTED A MINIMUM OF 450mm BEHIND THE KERB.

Department for Transport

Date: 10 March 2015

No. GT50/106/0011-1

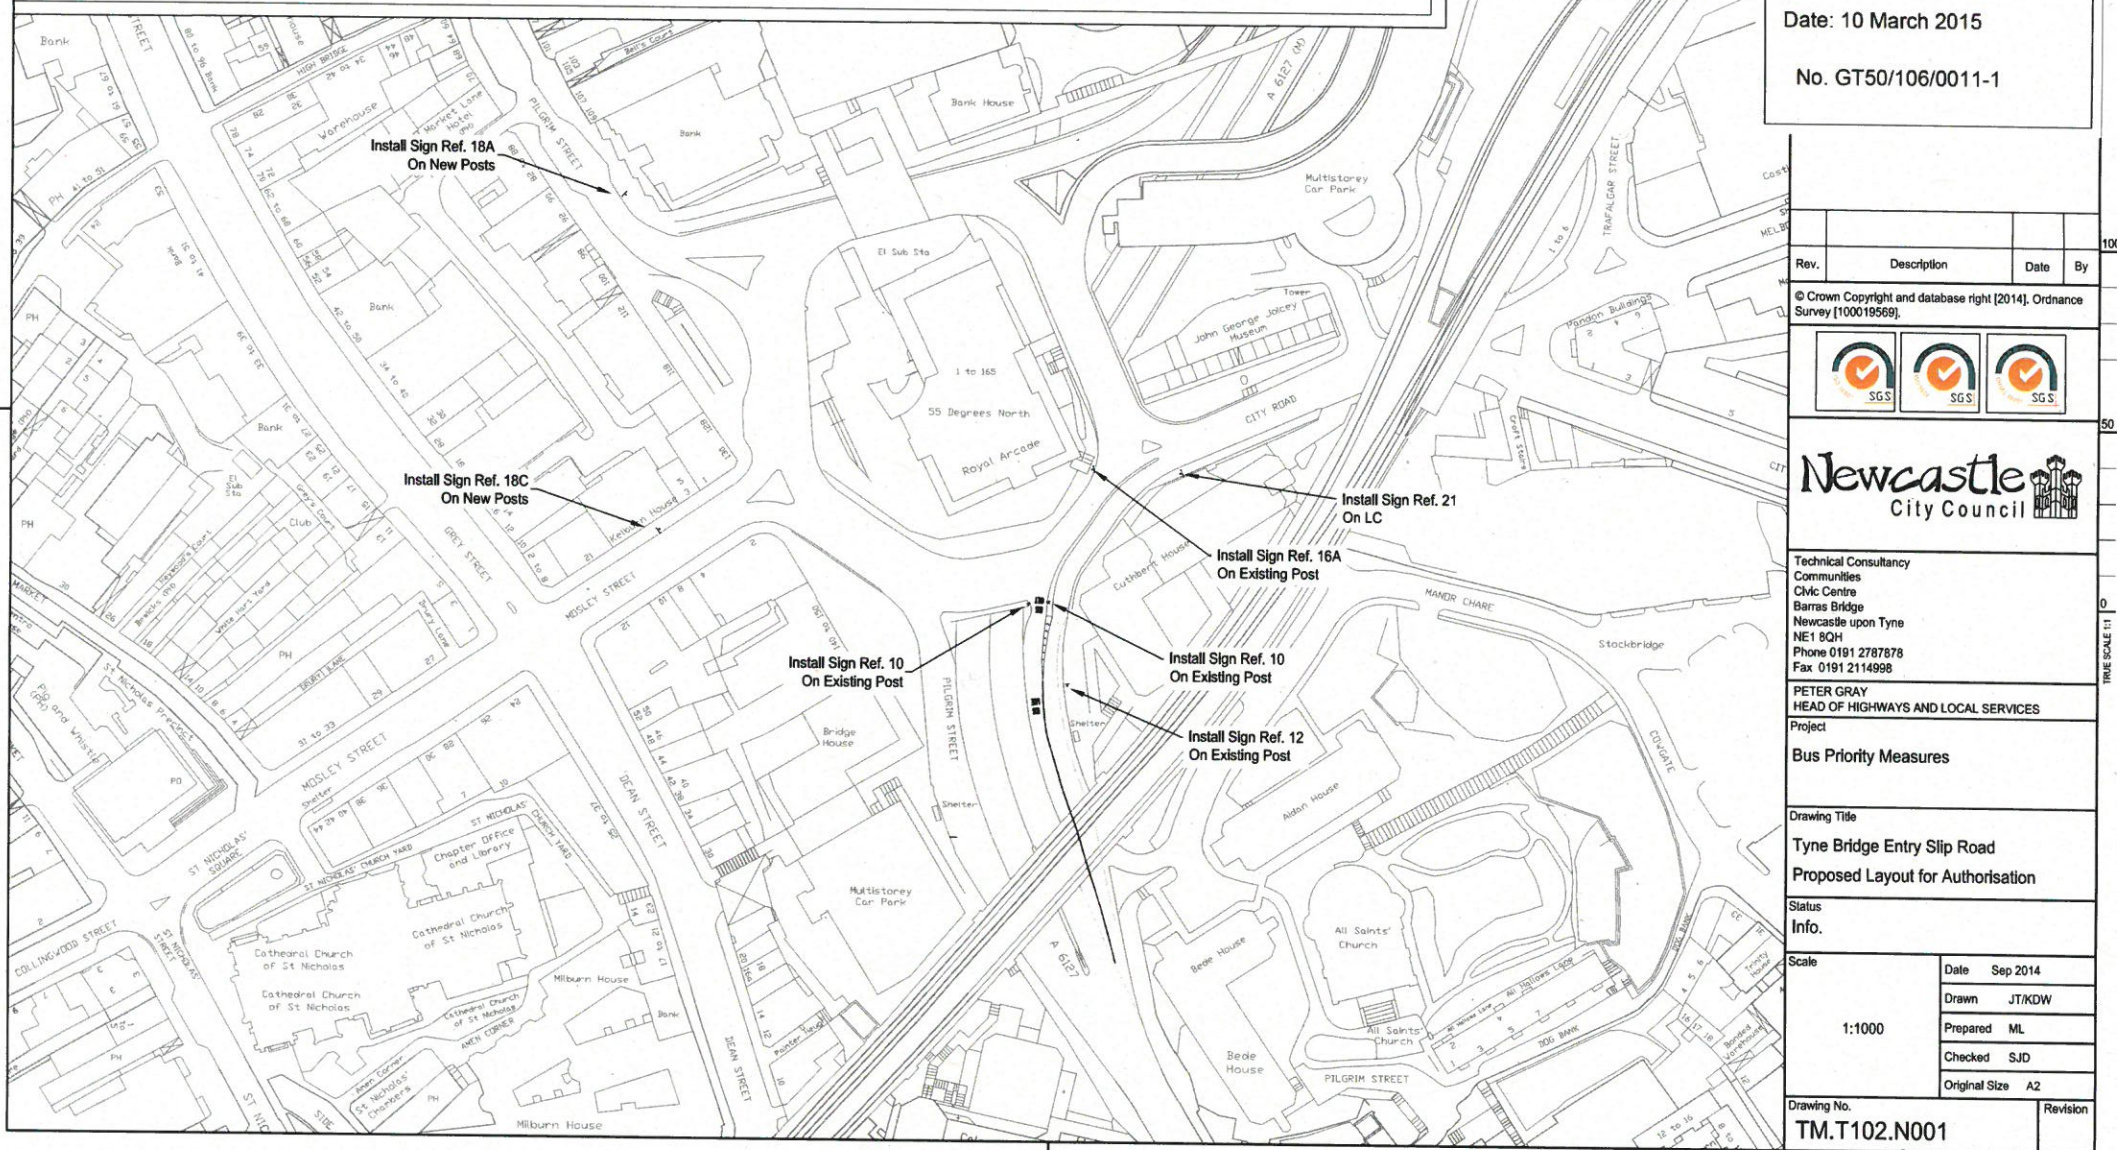

Rev.	Description	Date	By
1	© Crown Copyright and database right [2014]. Ordnance Survey [100019569].		



Newcastle
City Council

Technical Consultancy
Communities
Civic Centre
Barras Bridge
Newcastle upon Tyne
NE1 8QH
Phone 0191 2787878
Fax 0191 2114998

PETER GRAY
HEAD OF HIGHWAYS AND LOCAL SERVICES
Project

Bus Priority Measures

Drawing Title
Tyne Bridge Entry Slip Road
Proposed Layout for Authorisation

Status
Info.

Scale 1:1000	Date	Sep 2014
	Drawn	JT/KDW
	Prepared	ML
	Checked	SJD
Original Size		A2

Drawing No.
TM.T102.N001

Revision

PROPOSED SIGNS









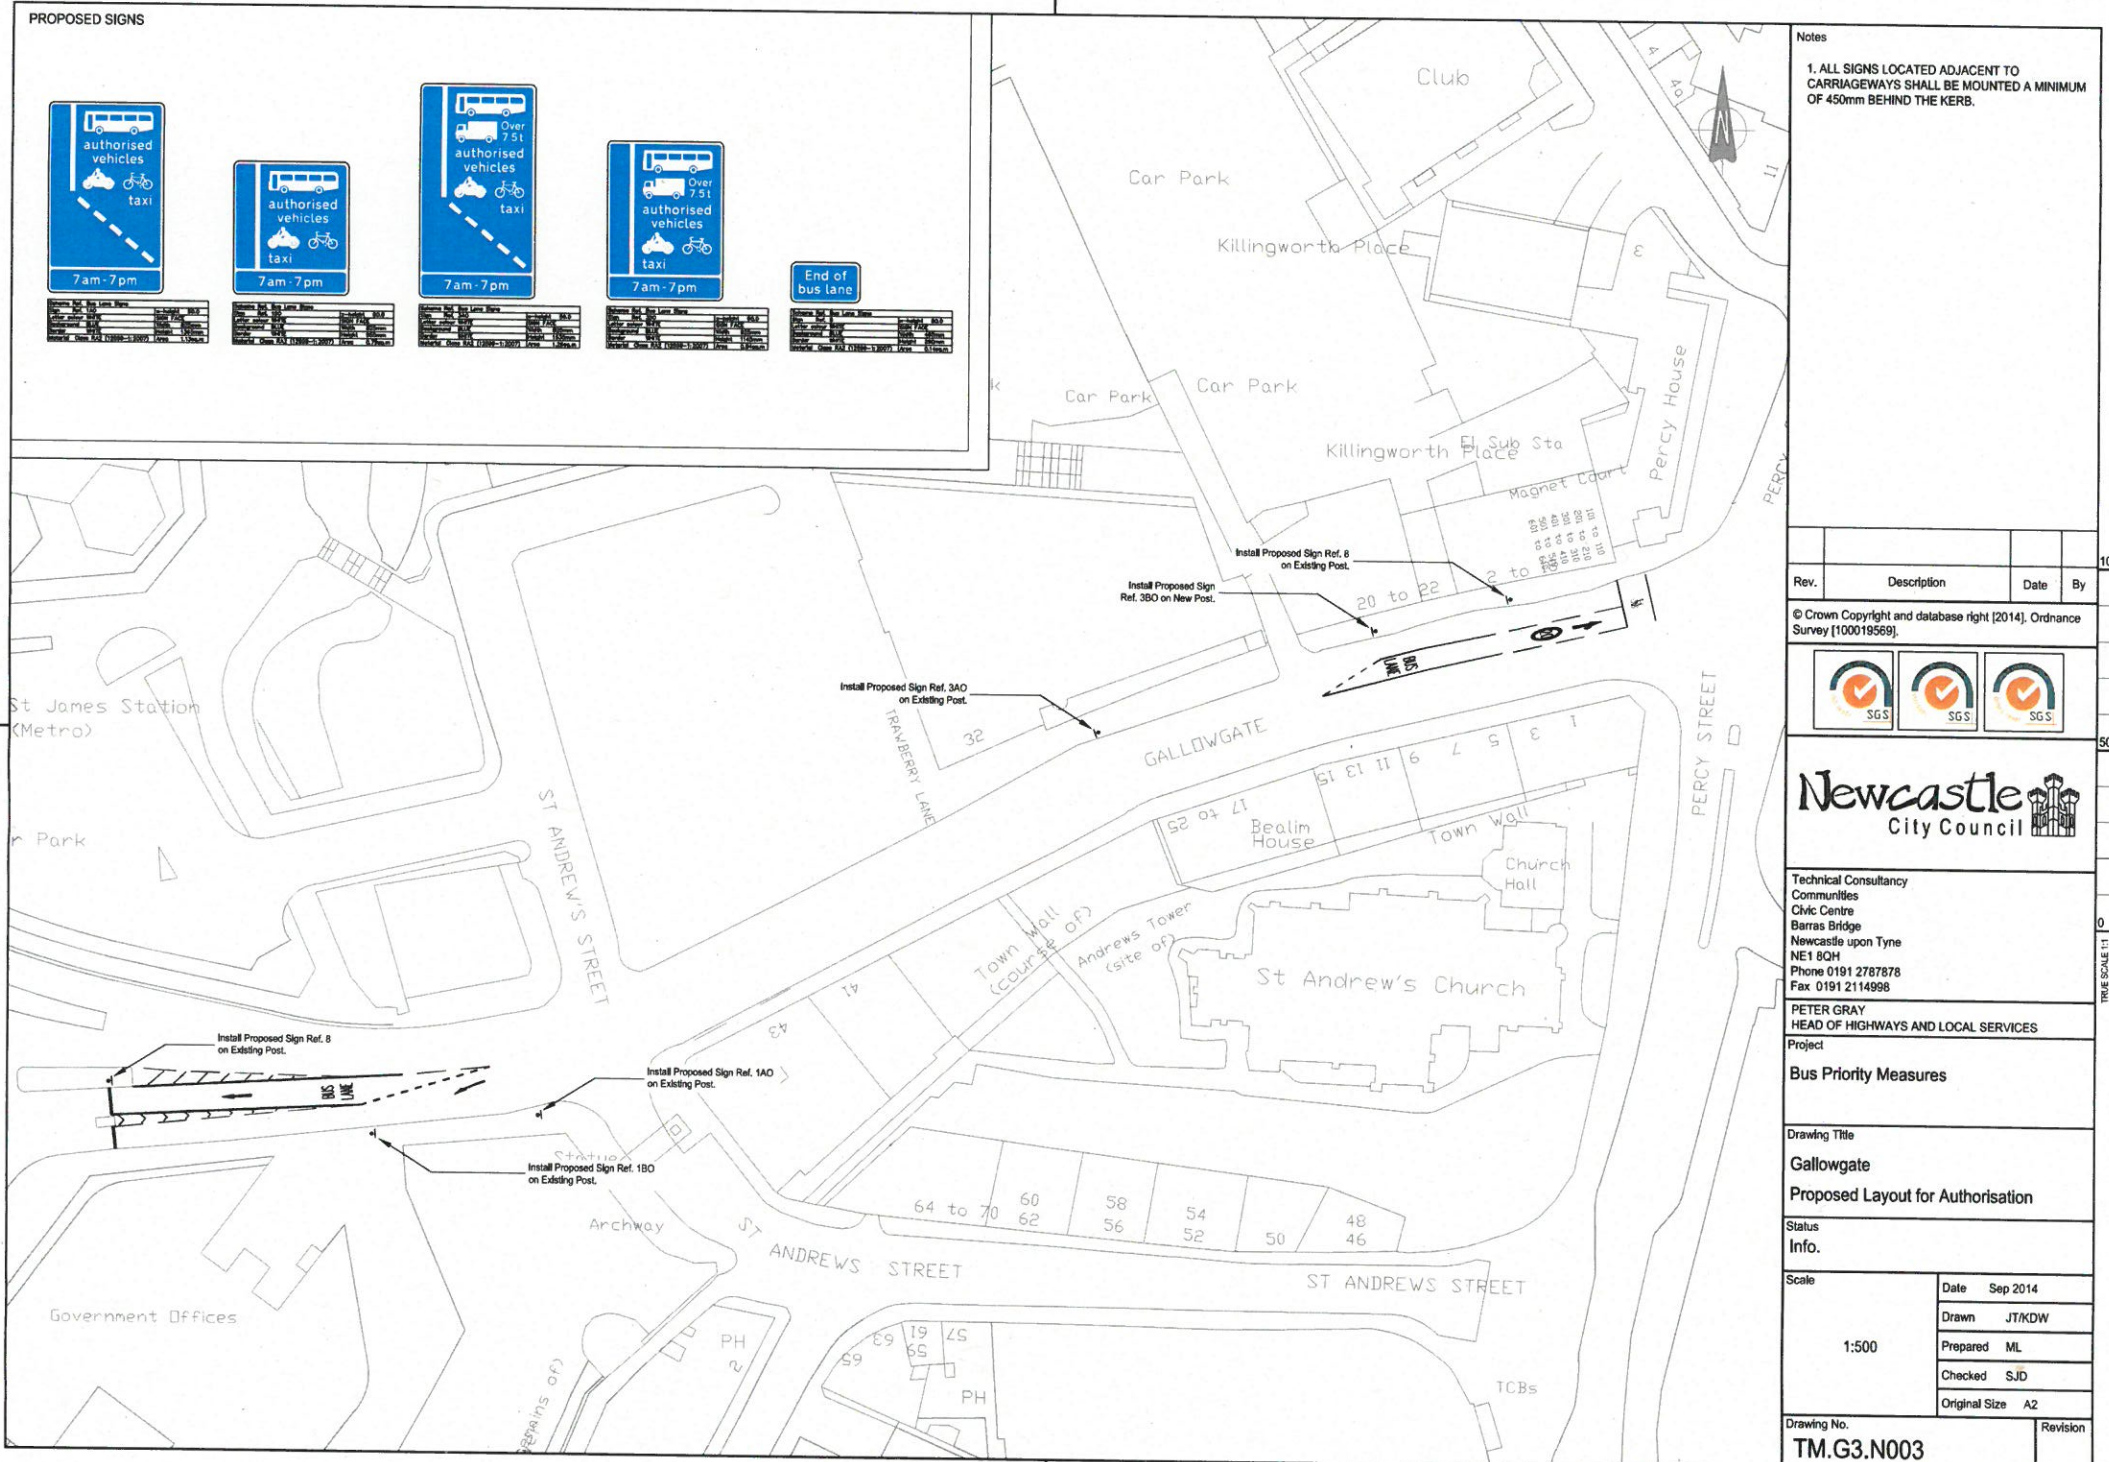

Notes

1. ALL SIGNS LOCATED ADJACENT TO CARRIAGEWAYS SHALL BE MOUNTED A MINIMUM OF 450mm BEHIND THE KERB.

				10
Rev.	Description	Date	By	

© Crown Copyright and database right [2014]. Ordnance Survey [100019569].



Newcastle
City Council

Technical Consultancy
Communities
Civic Centre
Barras Bridge
Newcastle upon Tyne
NE1 8QH
Phone 0191 2787878
Fax 0191 2114998

PETER GRAY
HEAD OF HIGHWAYS AND LOCAL SERVICES

Bus Priority Measures

Drawing Title
Gallowgate
Proposed Layout for Authorisation

Status
Info.

Scale 1:500	Date	Sep 2014
	Drawn	JT/KDW
	Prepared	ML
	Checked	SJD
	Original Size	A2

Drawing No.	Revisio
TM.G3.N003	


PROPOSED SIGNS



and
authorised
vehicles

7am - 7pm

Scheme Ref. Bus Lane Signs	
Sign Ref. 9B	h-height 60.0
Letter colour N/A	SIGN FACE
Background GREY	width 785mm
Border N/A	height 150mm
Material Class RA2 (12899-1:2007)	Area 1.20sq.m

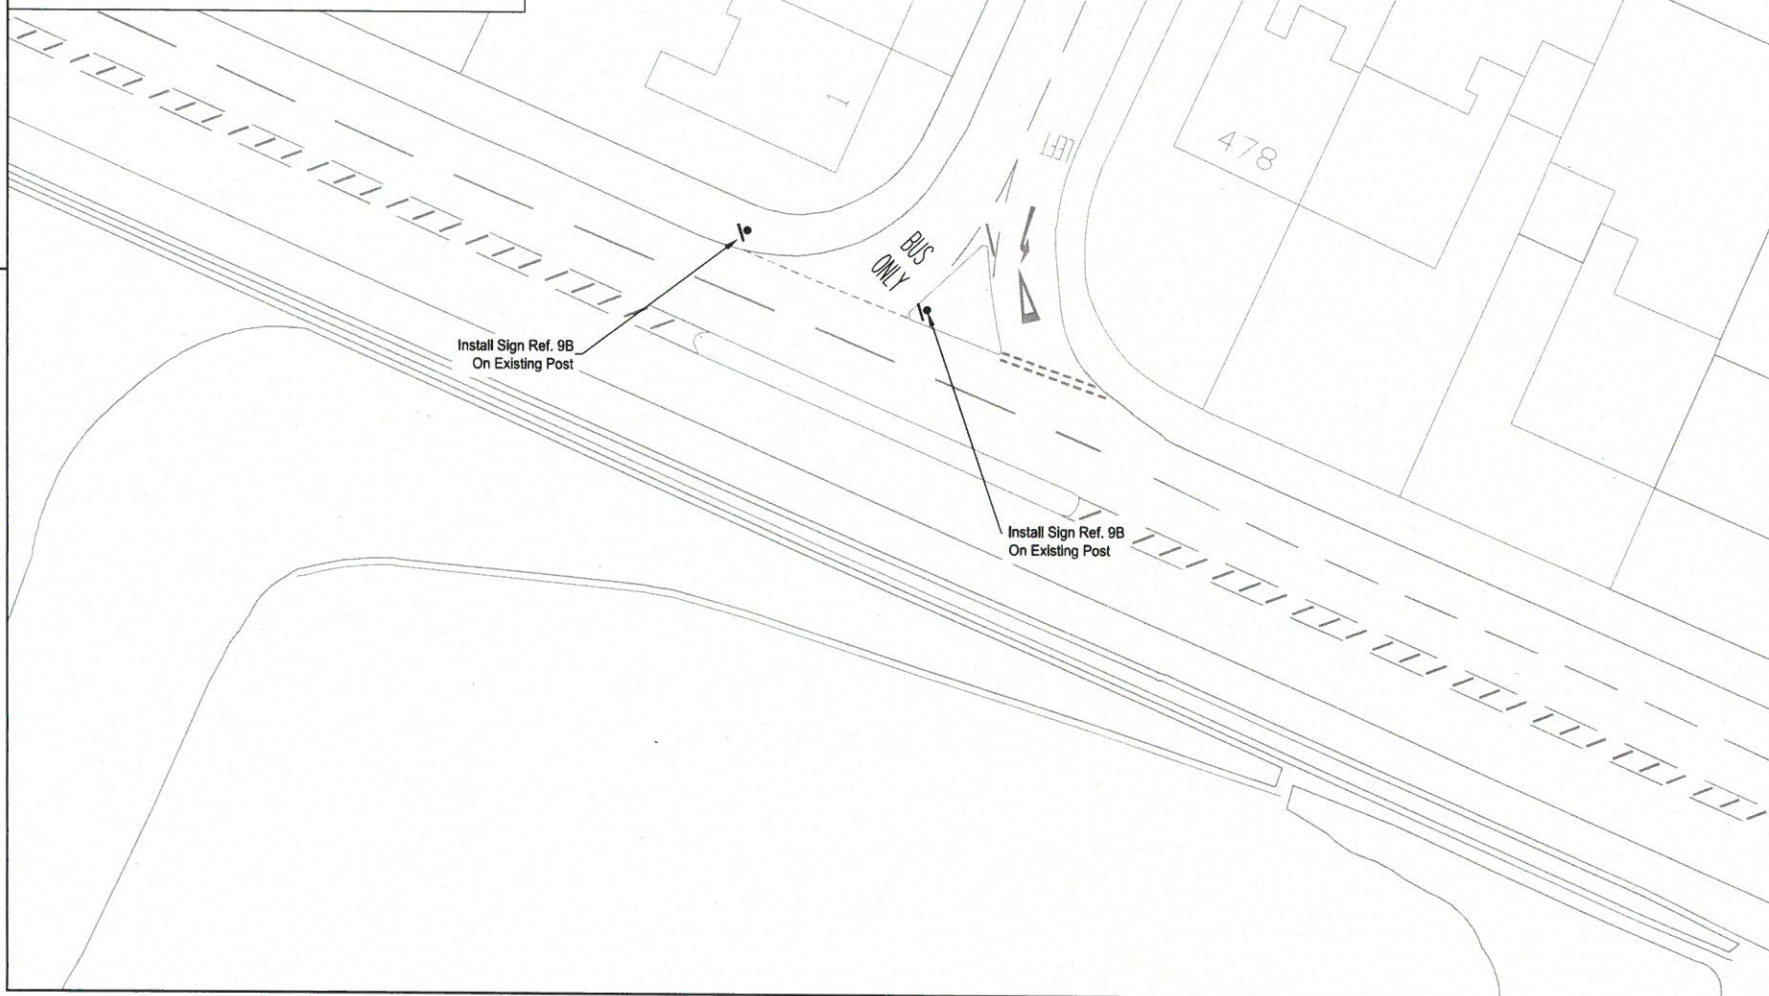

Notes

1. ALL SIGNS LOCATED ADJACENT TO CARRIAGEWAYS SHALL BE MOUNTED A MINIMUM OF 450mm BEHIND THE KERB.

Rev.	Description	Date	By

© Crown Copyright and database right [2014]. Ordnance Survey [100019569].



Newcastle
City Council

Technical Consultancy
Communities
Civic Centre
Barras Bridge
Newcastle upon Tyne
NE1 8QH
Phone 0191 2787878
Fax 0191 2114998

PETER GRAY
HEAD OF HIGHWAYS AND LOCAL SERVICES
Project

Bus Priority Measures


Drawing Title
St Cuthberts Road
Proposed Layout for Authorisation

Status
Info.

Scale 1:250	Date	Sep 2014
	Drawn	JT/KDW
	Prepared	ML
	Checked	SJD
	Original Size	A2

Drawing No. TM.S10.N003	Revision
-----------------------------------	----------


PROPOSED SIGNS

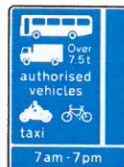


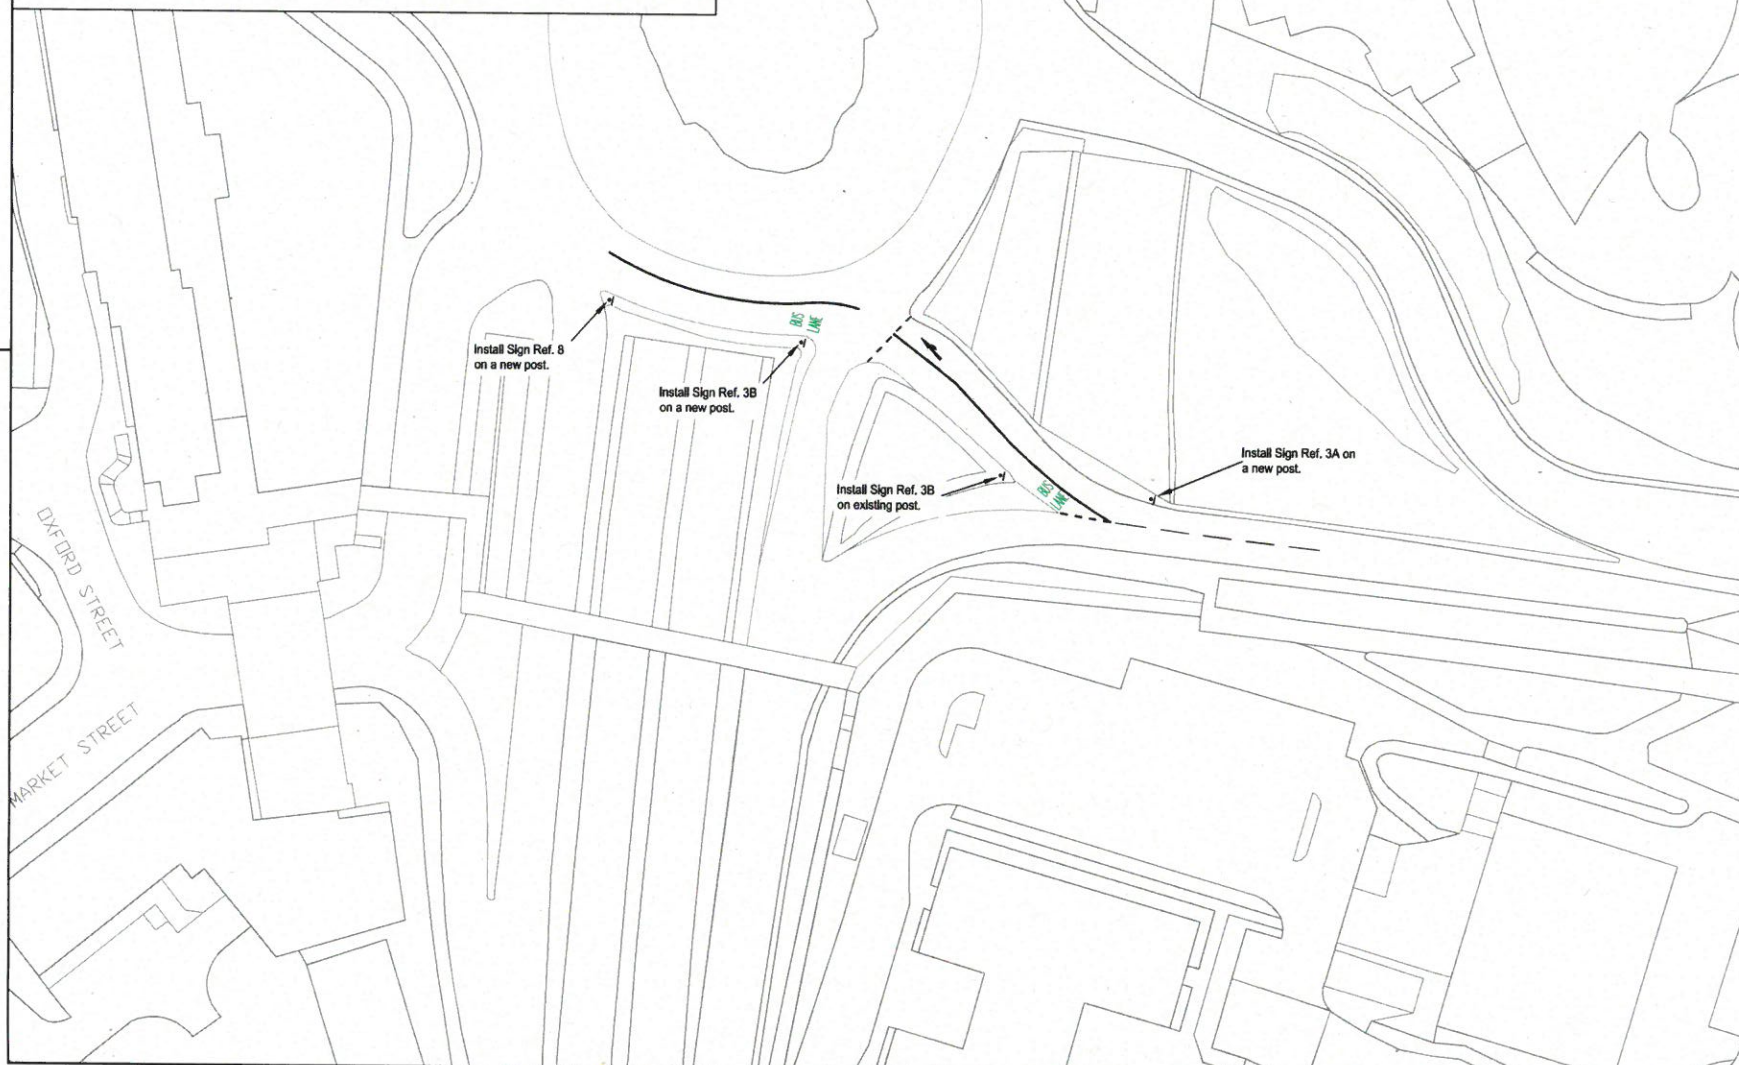

Notes

1. ALL SIGNS LOCATED ADJACENT TO CARRIAGEWAYS SHALL BE MOUNTED A MINIMUM OF 450mm BEHIND THE KERB.

Rev.	Description	Date	By
1	Initial Issue	10/10/2013	ML
2	Revised to include taxi	10/10/2013	ML
3	Revised to include 7.5t	10/10/2013	ML
4	Revised to include 7am-7pm	10/10/2013	ML

© Crown Copyright and database right (2011), Ordnance Survey (100019569).



Newcastle City Council

Technical Consultancy
Communities
Civic Centre
Barras Bridge
Newcastle upon Tyne
NE1 8QH
Phone 0191 2328520
Fax 0191 2114998

PETER GREY
HEAD OF HIGHWAYS AND LOCAL SERVICES

Project
Bus Priority Measures

Drawing Title
**New Bridge Street Roundabout
Proposed Layout for Authorisation**


Status
Info.

Scale	Date
1:500	Sep 2014
	Drawn JT/KDW
	Prepared ML
	Checked SJD
	Original Size A2

Drawing No.
TM.N14.N002


Revision

PROPOSED SIGNS

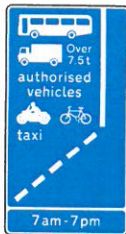



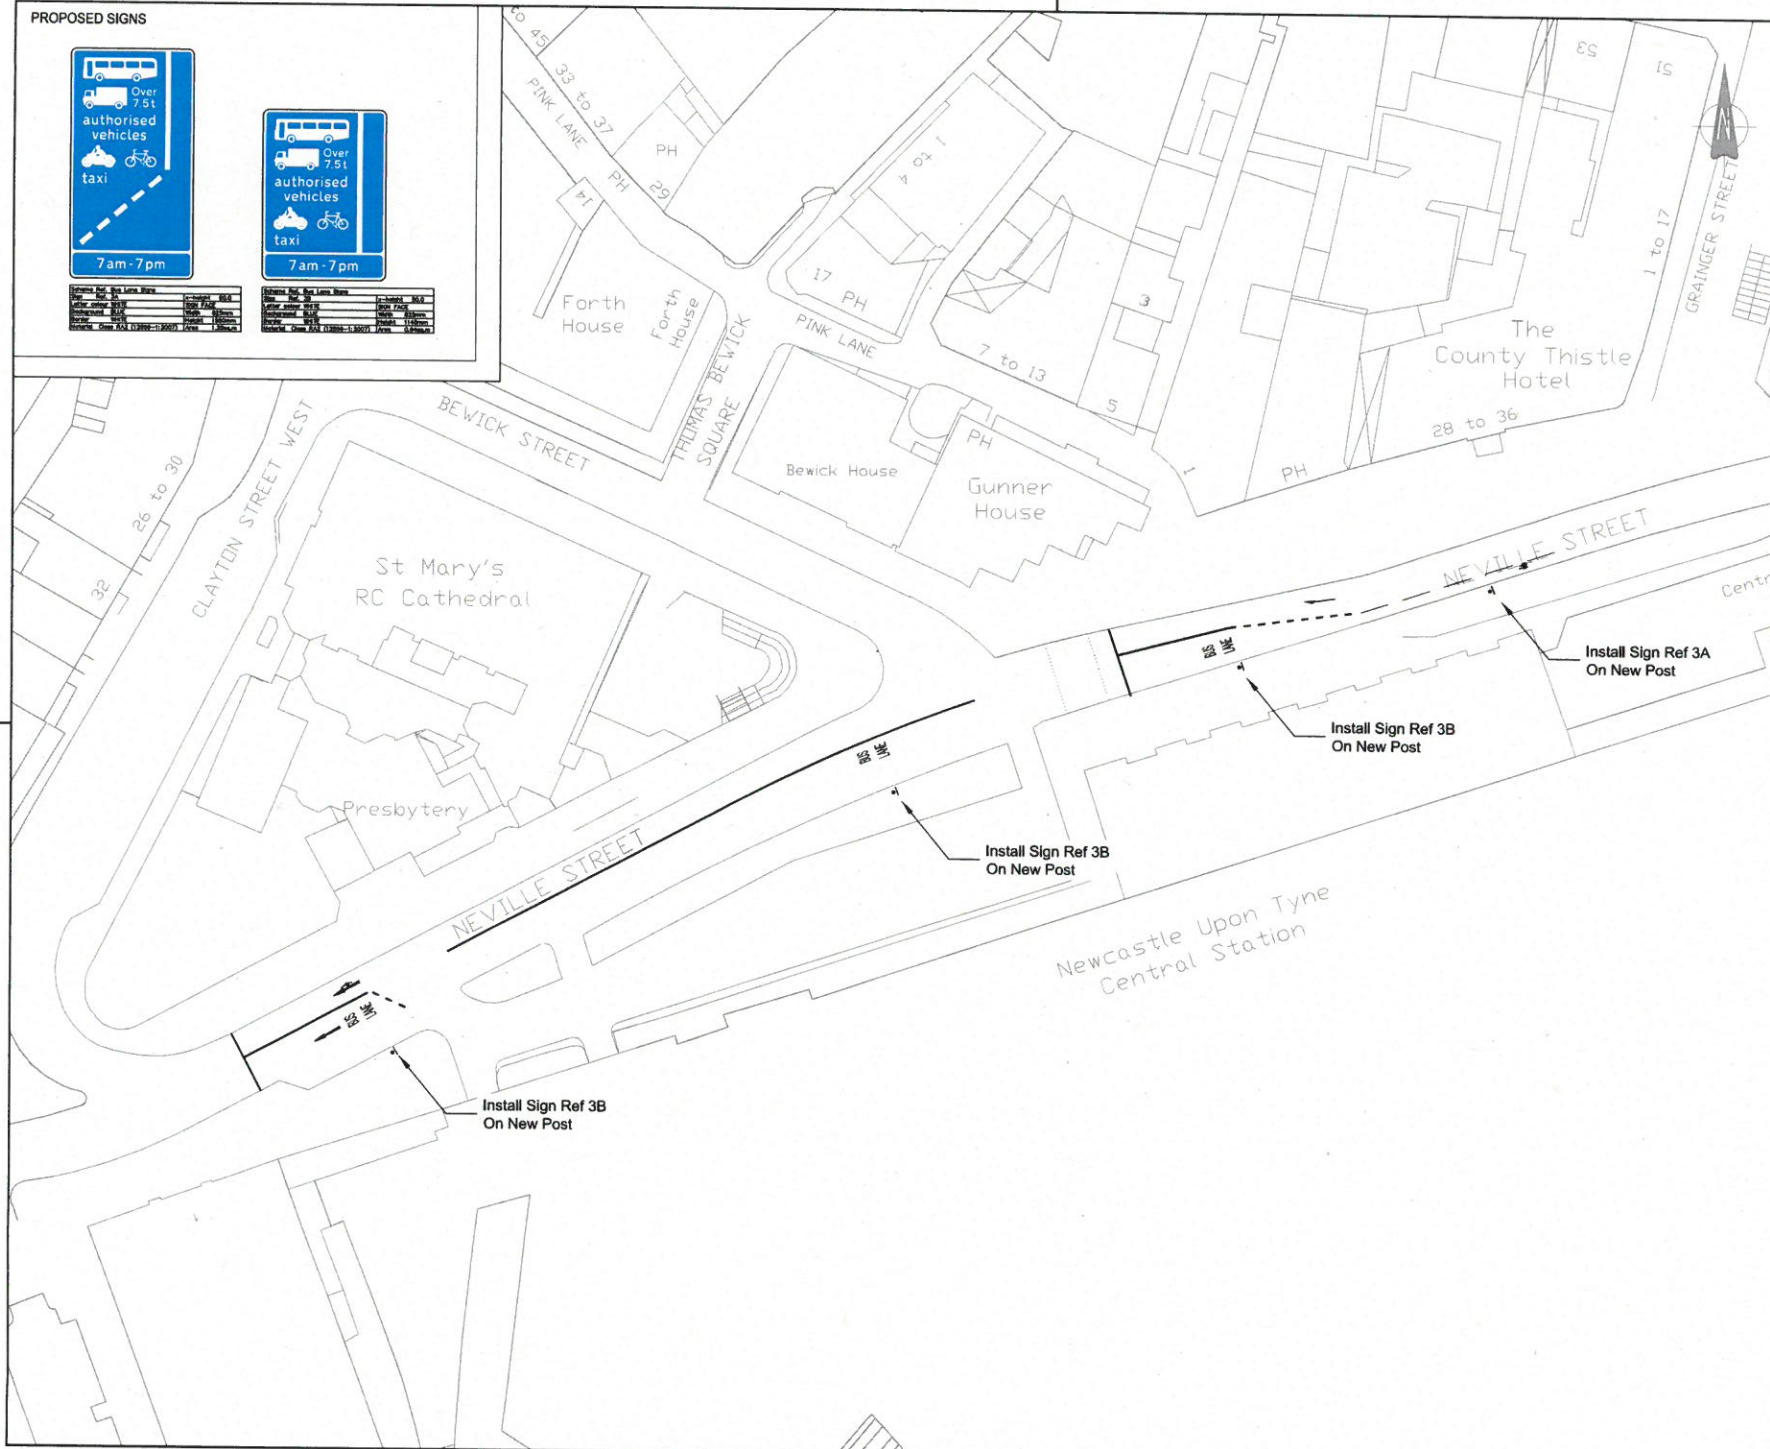

Notes

1. ALL SIGNS LOCATED ADJACENT TO CARRIAGEWAYS SHALL BE MOUNTED A MINIMUM OF 450mm BEHIND THE KERB.

Rev.	Description	Date	By

© Crown Copyright and database right [2014]. Ordnance Survey [100019569].



Newcastle
City Council

Technical Consultancy
Communities
Civic Centre
Barras Bridge
Newcastle upon Tyne
NE1 8QH
Phone 0191 2787878
Fax 0191 2114998

PETER GRAY
HEAD OF HIGHWAYS AND LOCAL SERVICES


Project
Bus Priority Measures

Drawing Title
Neville Street
Proposed Layout for Authorisation

Status
Info.

Scale	Date
1:500	Sep 2014
Drawn	JT/KDW
Prepared	ML
Checked	SJD
Original Size	A2

Drawing No.	Revision
TM.N14.N002	

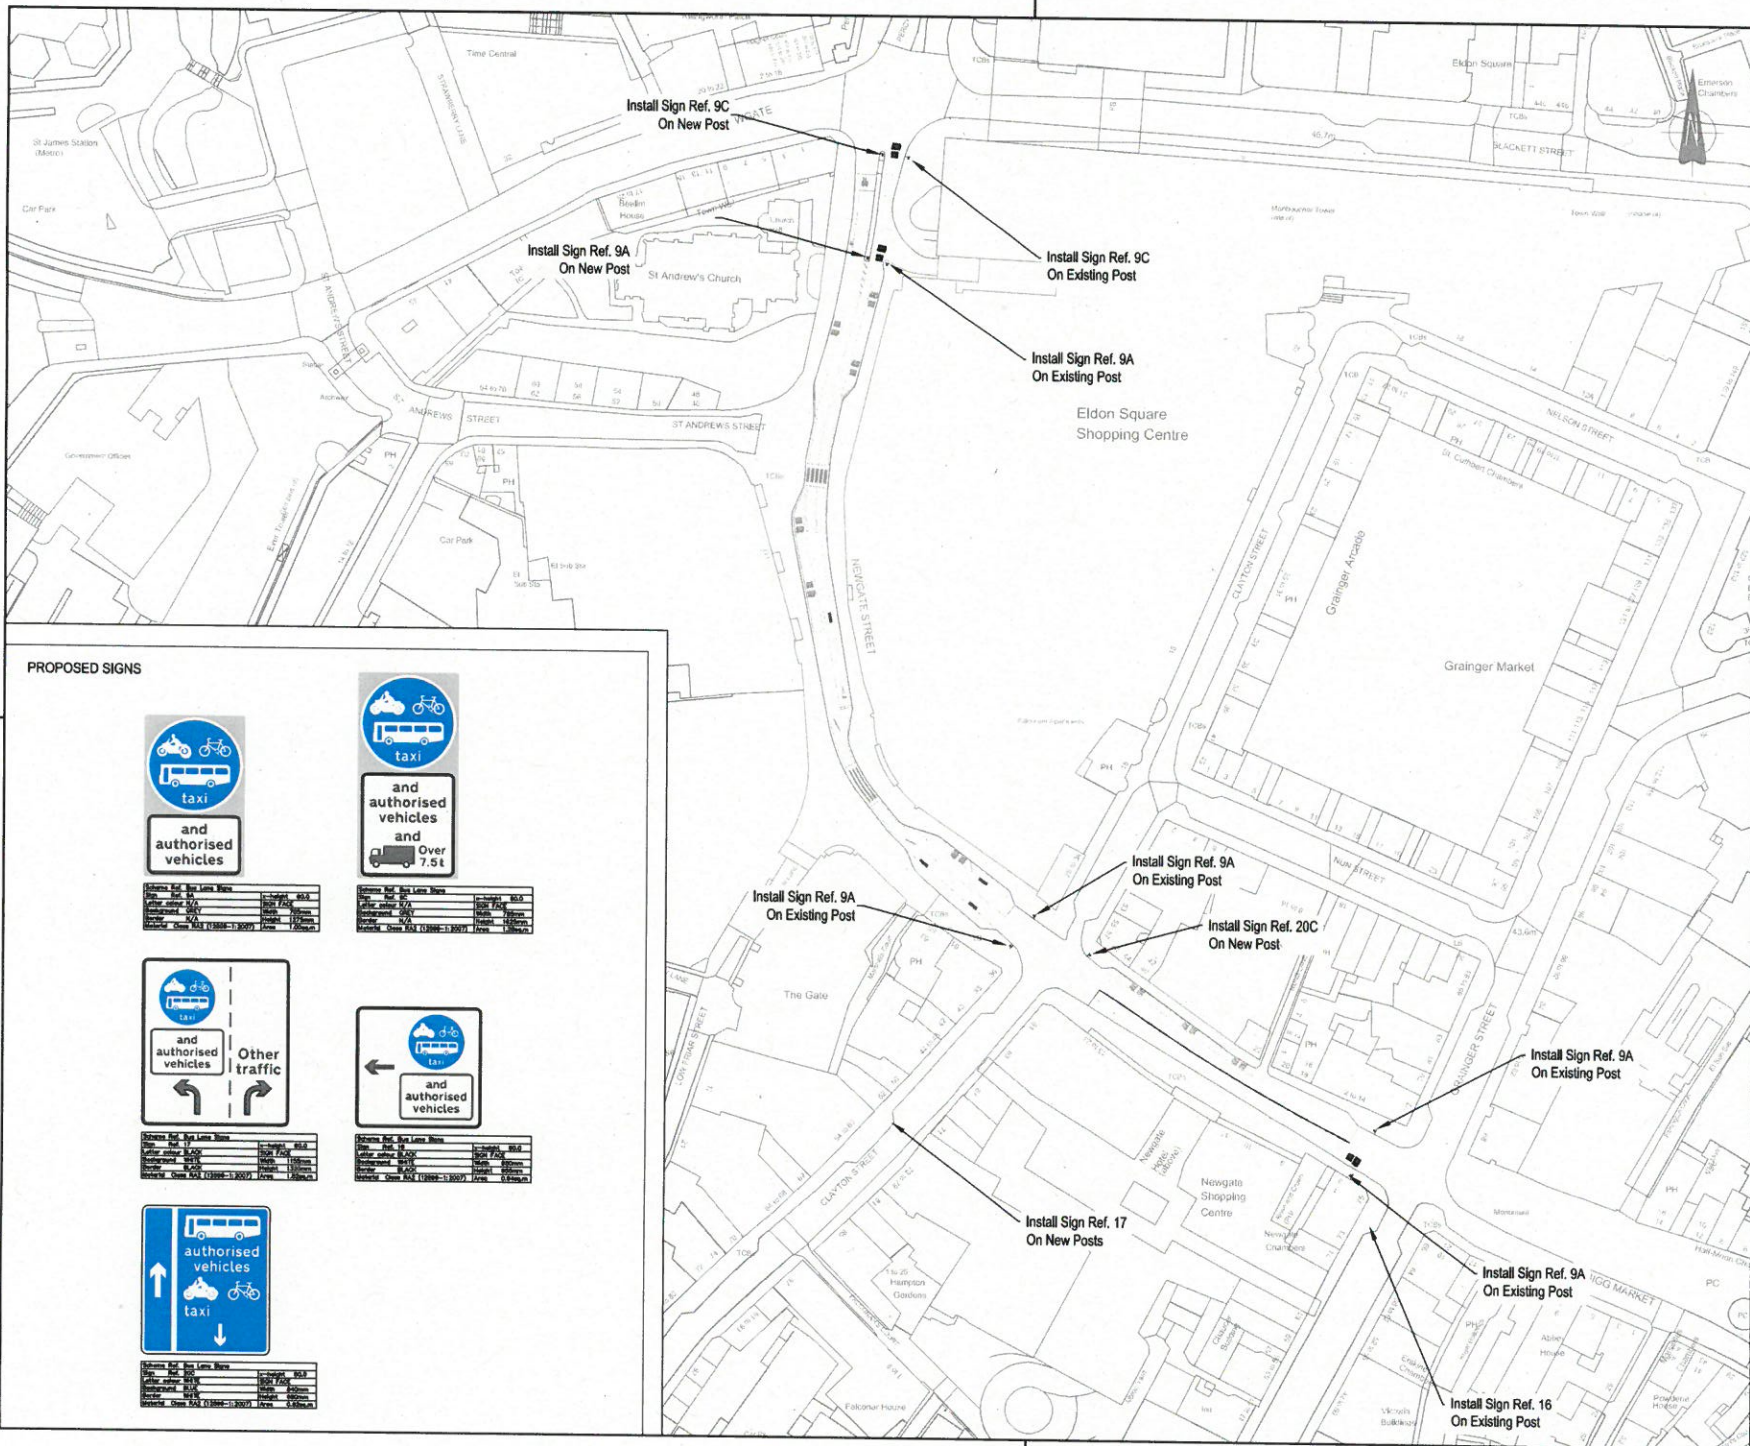

Notes

1. ALL SIGNS LOCATED ADJACENT TO CARRIAGEWAYS SHALL BE MOUNTED A MINIMUM OF 450mm BEHIND THE KERB.

Rev.	Description	Date	By
1			

© Crown Copyright and database right [2011]. Ordnance Survey 100019569.

Newcastle City Council

Technical Consultancy
Communities
Civic Centre
Barras Bridge
Newcastle upon Tyne
NE1 8QH
Phone 0191 2328520
Fax 0191 2114998

PETER GRAY
HEAD OF HIGHWAYS AND LOCAL SERVICES

Project
Bus Priority Measures

Drawing Title
Newgate Street
Proposed Layout for Authorisation

Status
Info.

Scale	Date
1:1000	Sep 2014

Drawn	Prepared	Checked	Original Size
JT/KDW	ML	SJD	A2

Drawing No.
TM.N31.N003

Revision

PROPOSED SIGNS





PROPOSED SIGNS



and
authorised
vehicles
and
Over
7.5t
7am - 7pm

Scheme Ref. Bus Lane Signs	
Sign Ref. 9D	h-height 60.0
Letter colour N/A	SIGN FACE
Background GREY	Width 785mm
Border N/A	Height 1870mm
Material Class RA2 (12899-1:2007)	Area 1.47sq.m



Scheme Ref. Bus Lane Signs	
Sign Ref. 20A	h-height 50.0
Letter colour WHITE	SIGN FACE
Background BLUE	Width 840mm
Border WHITE	Height 1330mm
Material Class RA2 (12899-1:2007)	Area 1.12sq.m



Notes

1. ALL SIGNS LOCATED ADJACENT TO CARRIAGEWAYS SHALL BE MOUNTED A MINIMUM OF 450mm BEHIND THE KERB.

Rev.	Description	Date	By

© Crown Copyright and database right [2014]. Ordnance Survey [100019569].


Newcastle
City Council

Technical Consultancy
Communities
Civic Centre
Barras Bridge
Newcastle upon Tyne
NE1 8QH
Phone 0191 2787878
Fax 0191 2114998

PETER GRAY
HEAD OF HIGHWAYS AND LOCAL SERVICES

Project
Bus Priority Measures

Drawing Title
Market Street
Proposed Layout for Authorisation

Status
Info.

Scale	Date	Drawn	Prepared	Checked	Original Size
1:500	Sep 2014	JT/KDW	ML	SJD	A2

Drawing No.
TM.M34.N002

Revision

and
authorised
vehicles
and
 Over
7.5 t

7am - 7pm

Scheme Ref. Bus Lane Signs	
Sign Ref. 80	z-height 80.0
Letter colour N/A	SIGN FACE
Background GREY	Width 200mm
Border N/A	Height 1870mm
Material Class RA2 (12808-1:2007)	Area 1.47sqm

Install Proposed Sign Ref. 9D
on New Post.

Install Proposed Sign Ref. 9D
on New Post.

Install Proposed Sign Ref. 9D
on New Post.

Notes

1. ALL SIGNS LOCATED ADJACENT TO CARRIAGEWAYS SHALL BE MOUNTED A MINIMUM OF 450mm BEHIND THE KERB.

				100
Rev.	Description	Date	By	

© Crown Copyright and database right [2014]. Ordnance Survey [100019569].



Newcastle
City Council

Technical Consultancy
Communities
Civic Centre
Barras Bridge
Newcastle upon Tyne
NE1 8QH
Phone 0191 2787878
Fax 0191 2114998

PETER GRAY
HEAD OF HIGHWAYS AND LOCAL SERVICES

Project

Bus Priority Measures

Drawing Title

Market Street (2)

Proposed Layout for Authorisation

Status
Info.

Scale

Date	Sep 2014
------	----------

Drawn	JT/KDW
-------	--------

Prepared	ML
----------	----



Checked	SJD
---------	-----

Original Size	A2
---------------	----

Drawing No.

TM.M34.N003

Revision

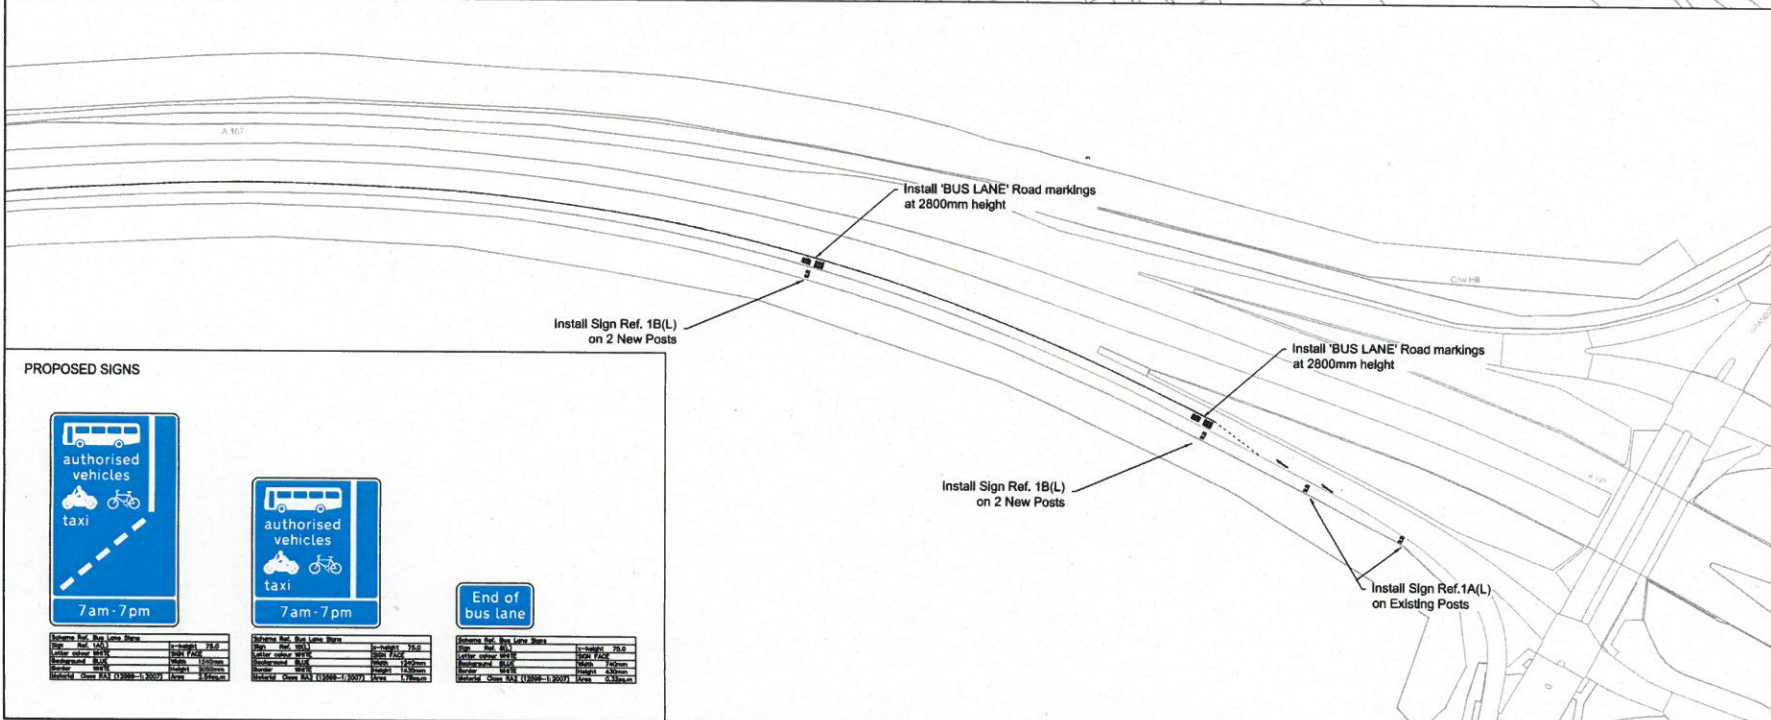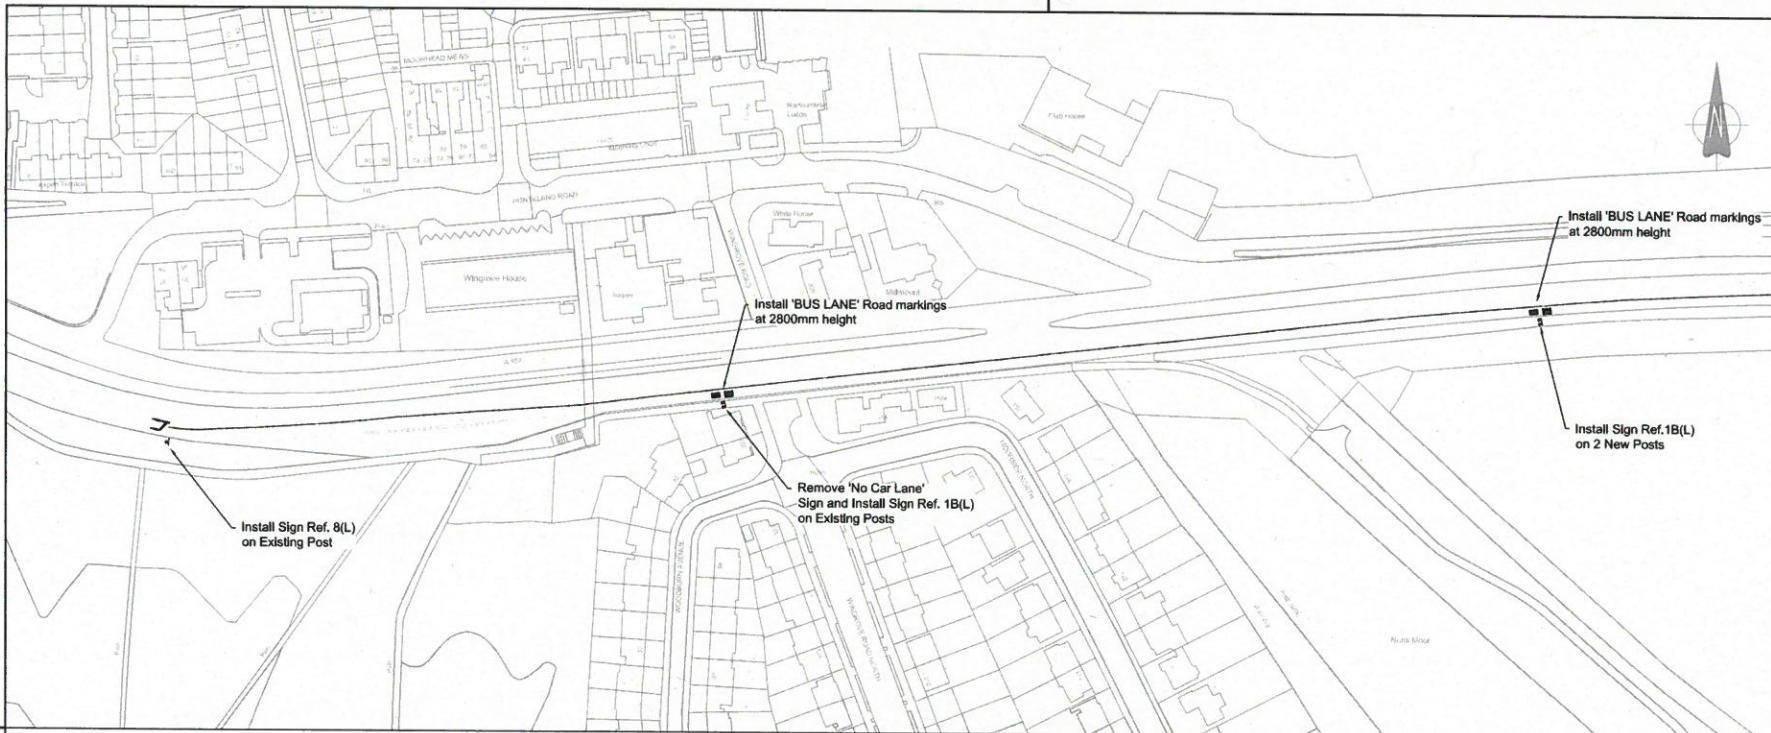

PROPOSED SIGNS




Notes

1. ALL SIGNS LOCATED ADJACENT TO CARRIAGEWAYS SHALL BE MOUNTED A MINIMUM OF 450mm BEHIND THE KERB.

Rev.	Description	Date	By
10			

© Crown Copyright and database right [2011]. Ordnance Survey [100019566].



Newcastle City Council

Technical Consultancy
Communities
Civic Centre
Barras Bridge
Newcastle upon Tyne
NE1 8QH
Phone 0191 2328520
Fax 0191 2114998

PETER GRAY
HEAD OF HIGHWAYS AND LOCAL SERVICES

Project

Bus Priority Measures

Drawing Title
North West Radial
Proposed Layout for Authorisation

Status
Info.

Scale	Date
1:1250	Oct 2014
	Drawn JT/KDW
	Prepared ML
	Checked SJD
	Original Size A2

Drawing No.
TM.J47.N002

Revision


PROPOSED SIGNS



and
authorised
vehicles

7am - 7pm

Scheme Ref. Bus Lane Signs			
Sign	Ref. 9B	x-height	60.0
Letter colour	N/A	Sign FACE	
Background	GREY	Width	785mm
Border	N/A	Height	1520mm
Material	Class RA2 (12899-1:2007)	Area	1.20sq.m

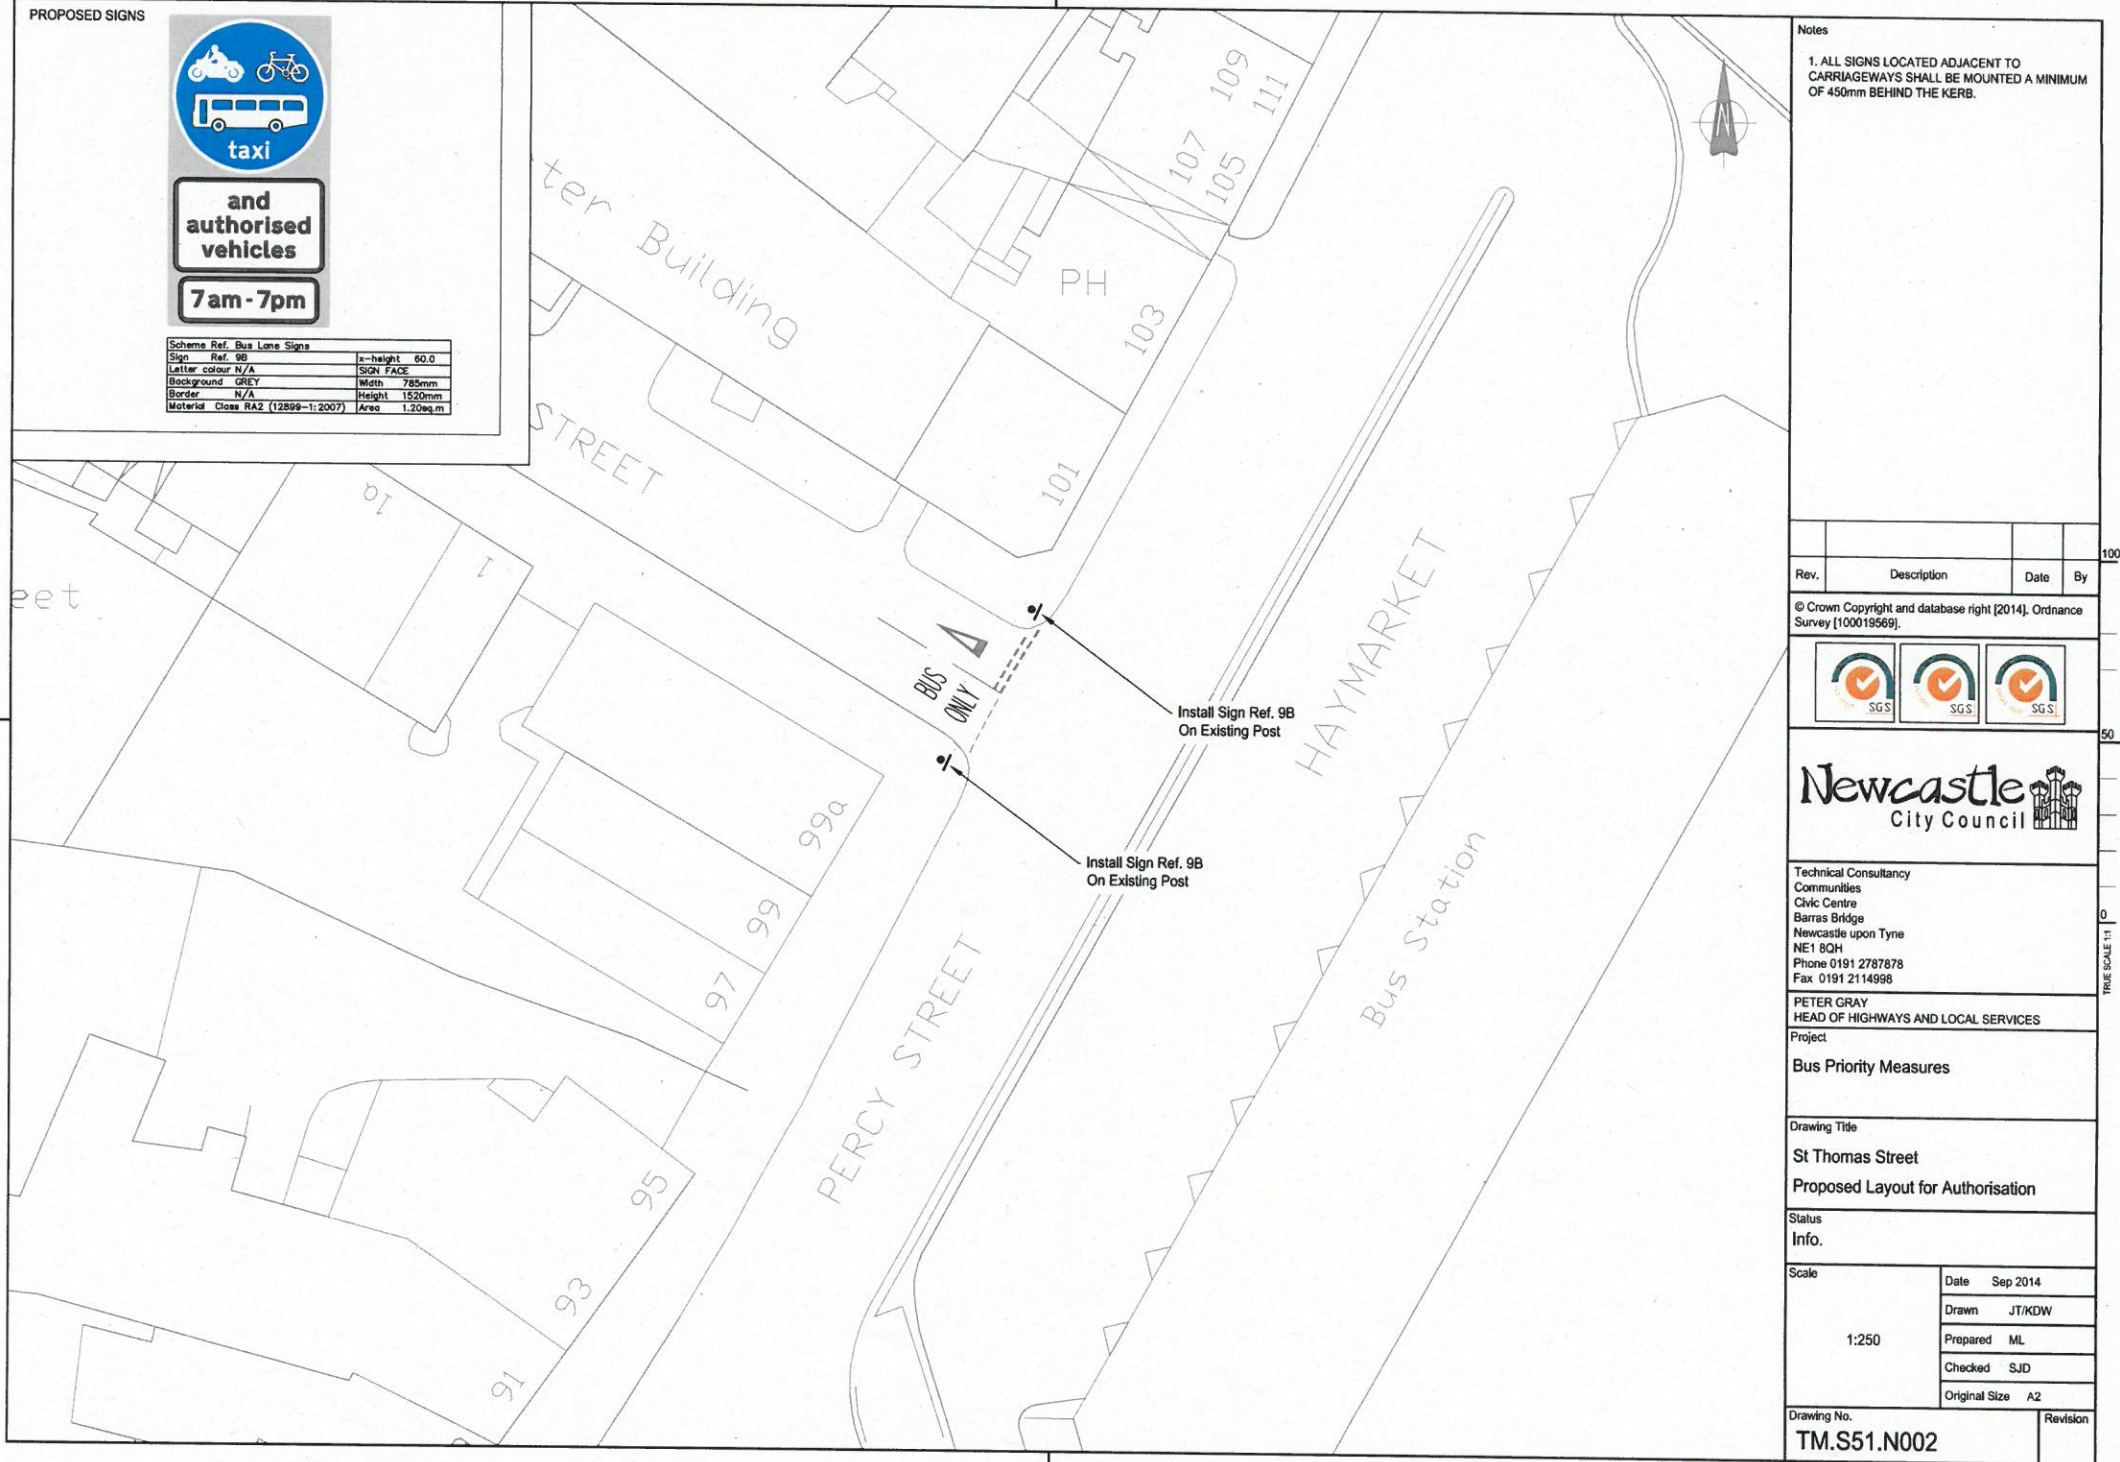

Notes

1. ALL SIGNS LOCATED ADJACENT TO CARRIAGEWAYS SHALL BE MOUNTED A MINIMUM OF 450mm BEHIND THE KERB.

Rev.	Description	Date	By

© Crown Copyright and database right (2014). Ordnance Survey (100019569).



Newcastle
City Council

Technical Consultancy
Communities
Civic Centre
Barras Bridge
Newcastle upon Tyne
NE1 8QH
Phone 0191 2787878
Fax 0191 2114998

PETER GRAY
HEAD OF HIGHWAYS AND LOCAL SERVICES

Project
Bus Priority Measures

Drawing Title
St Thomas Street
Proposed Layout for Authorisation



Status
Info.

Scale 1:250	Date	Sep 2014
	Drawn	JT/KDW
	Prepared	ML
	Checked	SJD
	Original Size	A2

Drawing No. TM.S51.N002	Revision
-----------------------------------	----------

100
50
0
TRUE SCALE 1:1

PROPOSED SIGNS

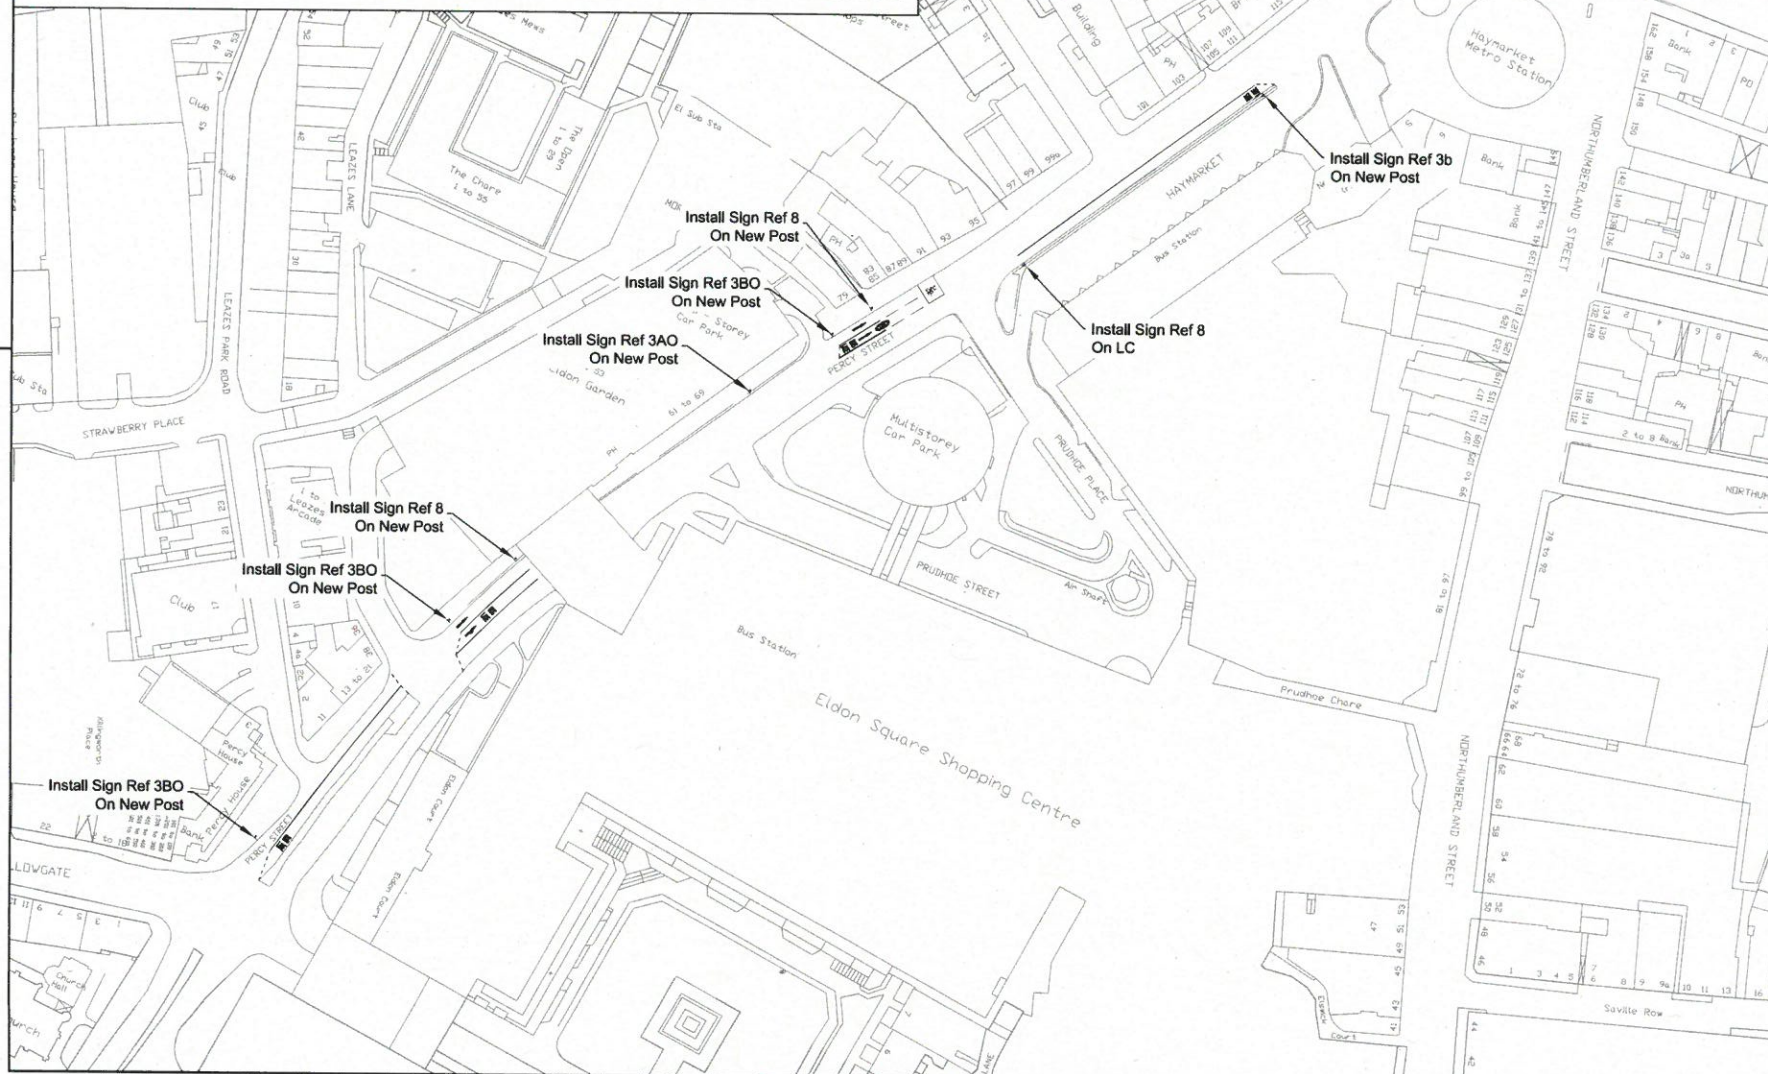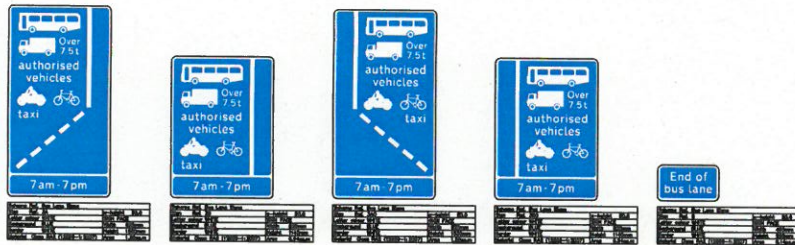

Notes

1. ALL SIGNS LOCATED ADJACENT TO CARRIAGEWAYS SHALL BE MOUNTED A MINIMUM OF 450mm BEHIND THE KERB.

Rev.	Description	Date	By
1	© Crown Copyright and database right [2014]. Ordnance Survey [100019569].		



Newcastle
City Council

Technical Consultancy
Communities
Civic Centre
Barras Bridge
Newcastle upon Tyne
NE1 8QH
Phone 0191 2787878
Fax 0191 2114998

PETER GRAY
HEAD OF HIGHWAYS AND LOCAL SERVICES

Project
Bus Priority Measures

Drawing Title
Percy Street
Proposed Layout for Authorisation

Status
Info.

Scale	Date
1:1000	Sep 2014
	Drawn
	JTKDW
	Prepared
	ML
	Checked
	SJD
	Original Size
	A2

Drawing No.
TM.P53.N002

Revision

100

50

0

TRUE SCALE 1:1


PROPOSED SIGNS



Scheme Ref. Bus Lane Signs	
Sign Ref. 9B	Sign Ref. 9B
Letter colour N/A	Sign FACE
Background GREY	Width 700mm
Border N/A	Height 1500mm
Material Class RA2 (12899-1:2007)	Area 1.20sqm



Scheme Ref. Bus Lane Signs	
Sign Ref. 20B	Sign Ref. 20B
Letter colour WHITE	Sign FACE
Background BLUE	Width 840mm
Border WHITE	Height 1145mm
Material Class RA2 (12899-1:2007)	Area 0.95sqm

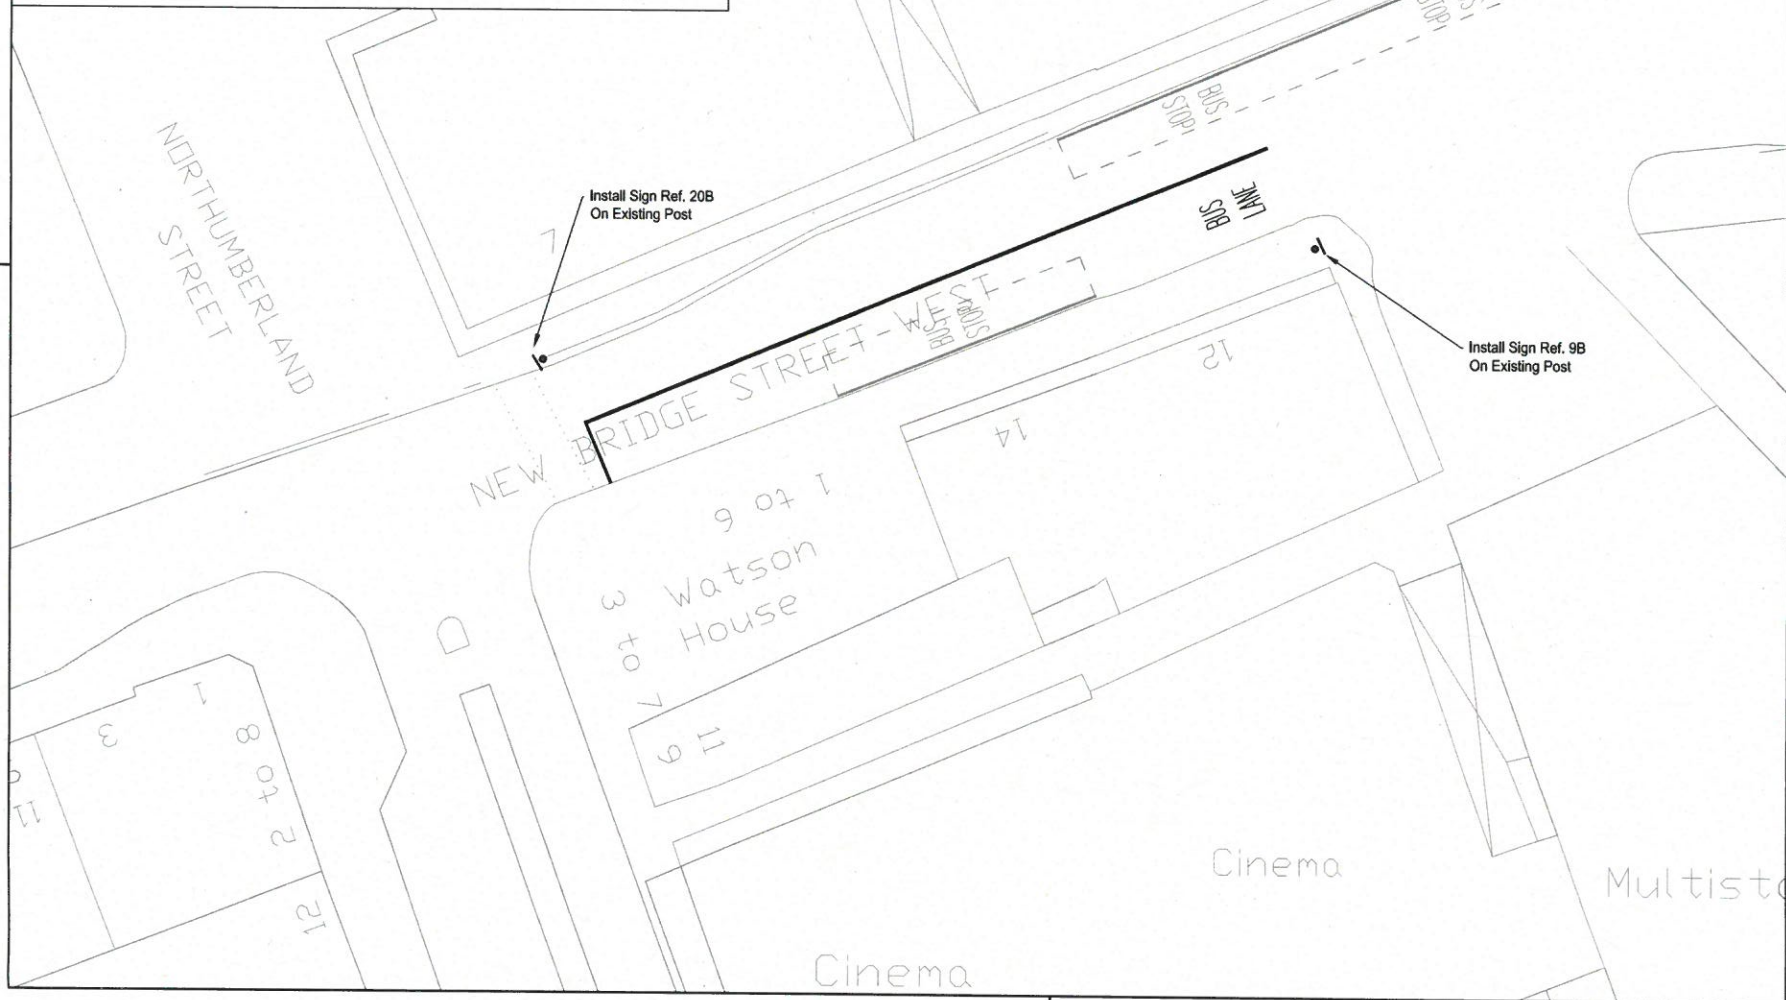

Notes

1. ALL SIGNS LOCATED ADJACENT TO CARRIAGEWAYS SHALL BE MOUNTED A MINIMUM OF 450mm BEHIND THE KERB.

Rev.	Description	Date	By

© Crown Copyright and database right [2014]. Ordnance Survey [100019569].



Technical Consultancy
Communities
Civic Centre
Barras Bridge
Newcastle upon Tyne
NE1 8QH
Phone 0191 2787878
Fax 0191 2114998

PETER GRAY
HEAD OF HIGHWAYS AND LOCAL SERVICES

Project

Bus Priority Measures

Drawing Title

New Bridge Street West
Proposed Layout for Authorisation

Status
Info.

Scale 1:250	Date Sep 2014
	Drawn JT/KDW
	Prepared ML
	Checked SJD
	Original Size A2


Drawing No.	Revision
TM.N123.N001	

100
50
0
TIME SCALE 1:1

PROPOSED SIGNS



Scheme Ref. Bus Lane Signs			
Sign Ref.	9B	z-height	60.0
Letter colour	N/A	SIGN FACE	
Background	GREY	Width	785mm
Border	N/A	Height	1520mm
Material	Class RA2 (12899-1:2007)	Area	1.20sq.m

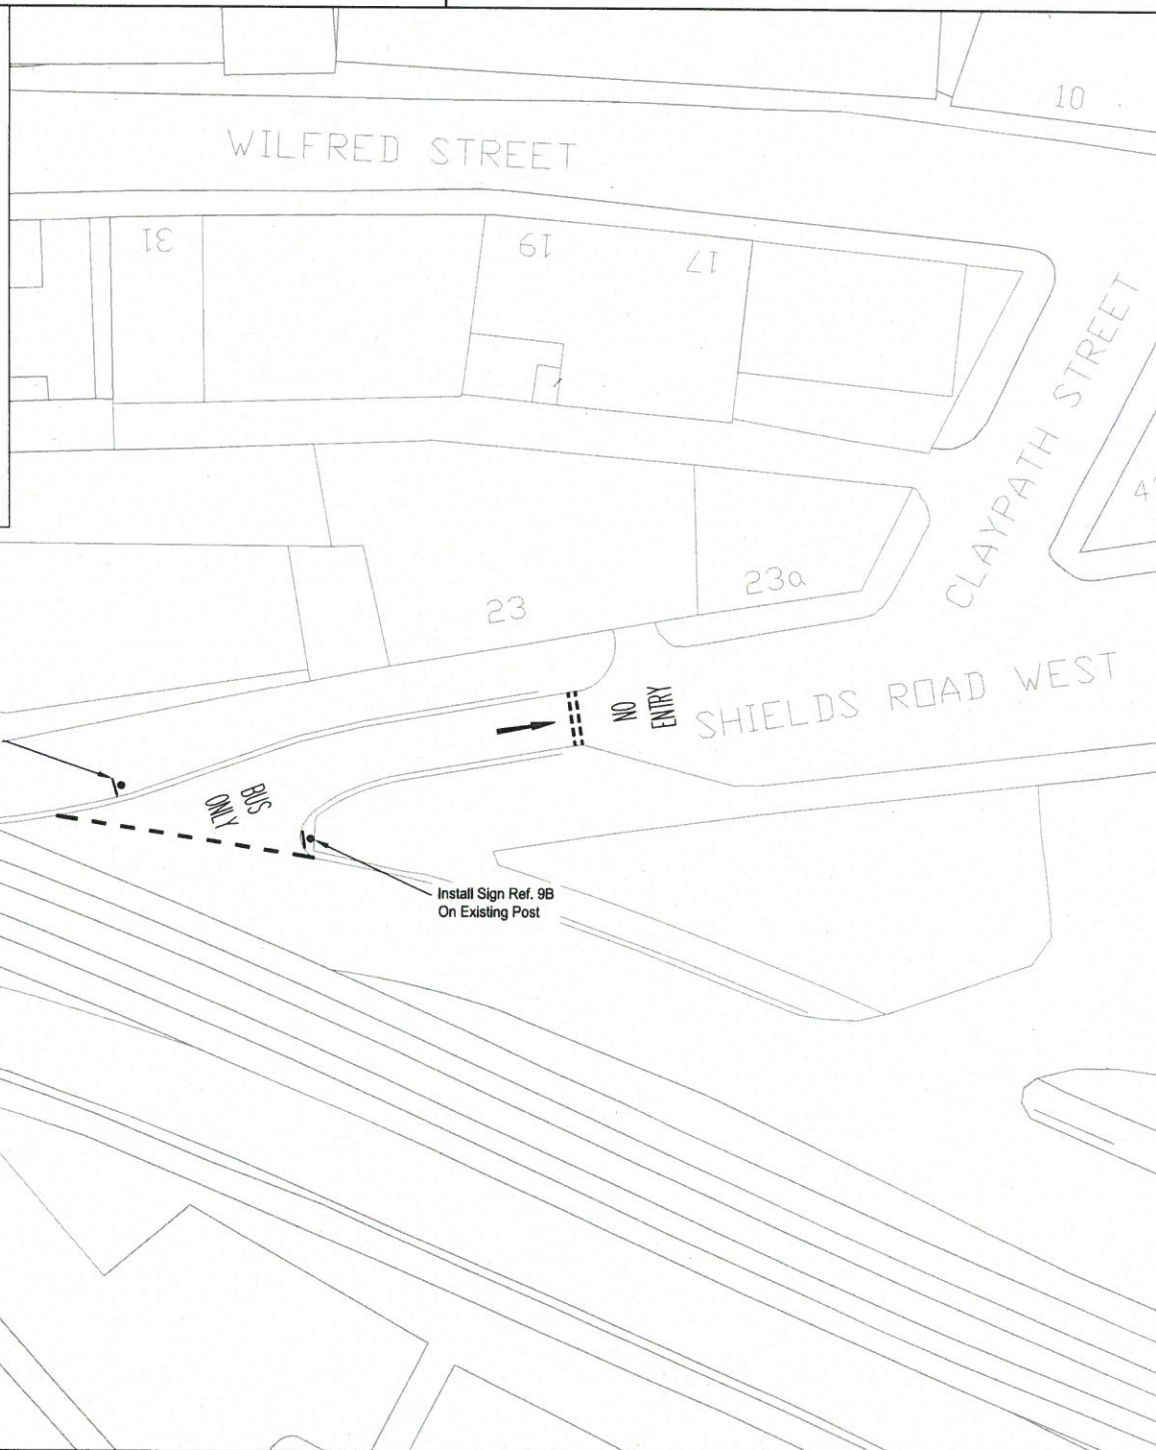

Notes

1. ALL SIGNS LOCATED ADJACENT TO CARRIAGEWAYS SHALL BE MOUNTED A MINIMUM OF 450mm BEHIND THE KERB.

Rev.	Description	Date	By
------	-------------	------	----

© Crown Copyright and database right [2014]. Ordnance Survey [100019569].



Newcastle
City Council

Technical Consultancy
Communities
Civic Centre
Barras Bridge
Newcastle upon Tyne
NE1 8QH
Phone 0191 2787878
Fax 0191 2114998

PETER GRAY
HEAD OF HIGHWAYS AND LOCAL SERVICES

Project

Bus Priority Measures

Drawing Title
Shields Road West
Proposed Layout for Authorisation

Status
Info.

Scale 1:250	Date	Sep 2014
	Drawn	JT/KDW
	Prepared	ML
	Checked	SJD
	Original Size	A2

Drawing No.
TM.S131.N001

Revision



100

50

0

TRUE SCALE 1:1

PROPOSED SIGNS

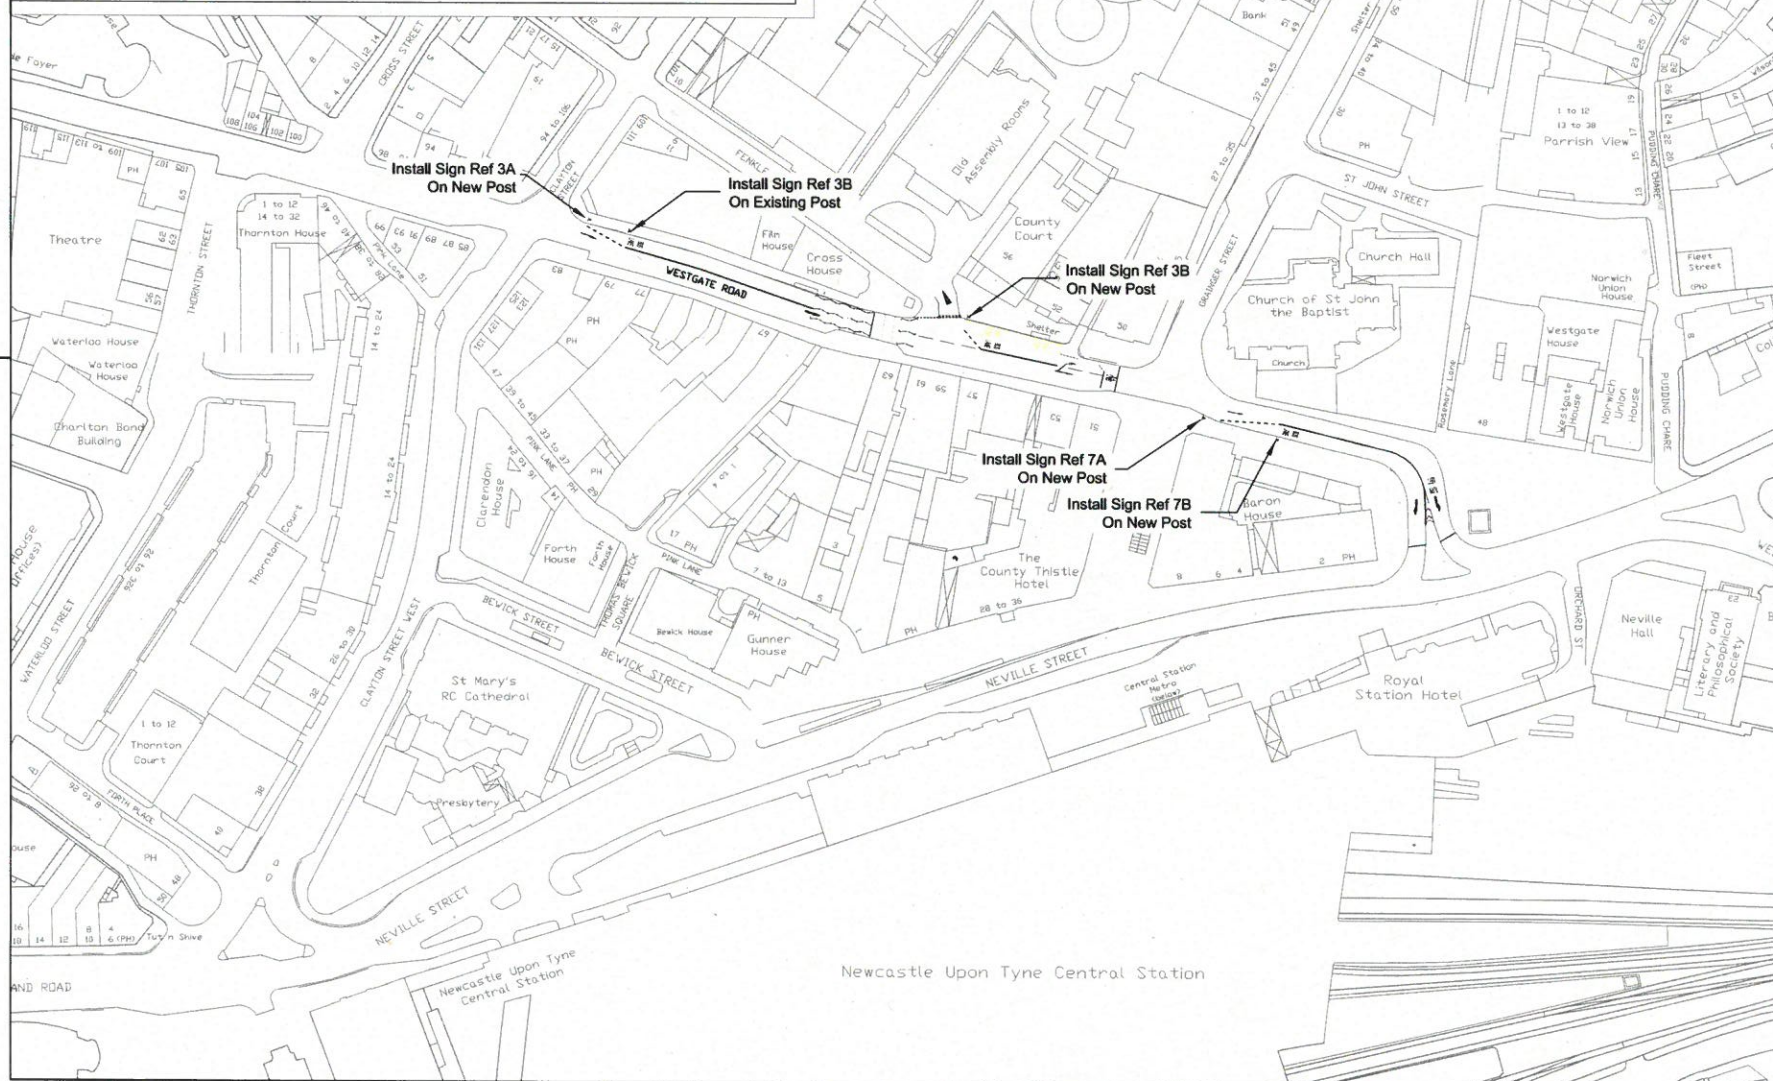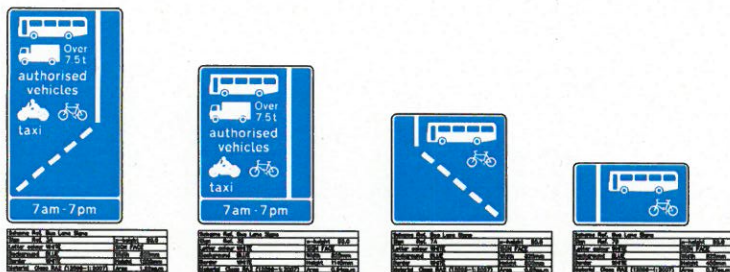

Notes

1. ALL SIGNS LOCATED ADJACENT TO CARRIAGEWAYS SHALL BE MOUNTED A MINIMUM OF 450mm BEHIND THE KERB.

Rev.	Description	Date	By
1	© Crown Copyright and database right [2014]. Ordnance Survey [100019569].		

Newcastle City Council

Technical Consultancy
Communities
Civic Centre
Barras Bridge
Newcastle upon Tyne
NE1 8QH
Phone 0191 2787878
Fax 0191 2114998

PETER GRAY
HEAD OF HIGHWAYS AND LOCAL SERVICES

Project

Bus Priority Measures

Drawing Title

**Westgate Road
Proposed Layout for Authorisation**

Status Info.

Scale	Date
1:1000	Sep 2014
	Drawn JT/KDW
	Prepared ML
	Checked SJD
	Original Size A2

Drawing No.

TM.W132.N028

Revision


100
50
0
TRUE SCALE 1:1

Over
7.5t
authorised
vehicles
taxi
7 am - 7 pm





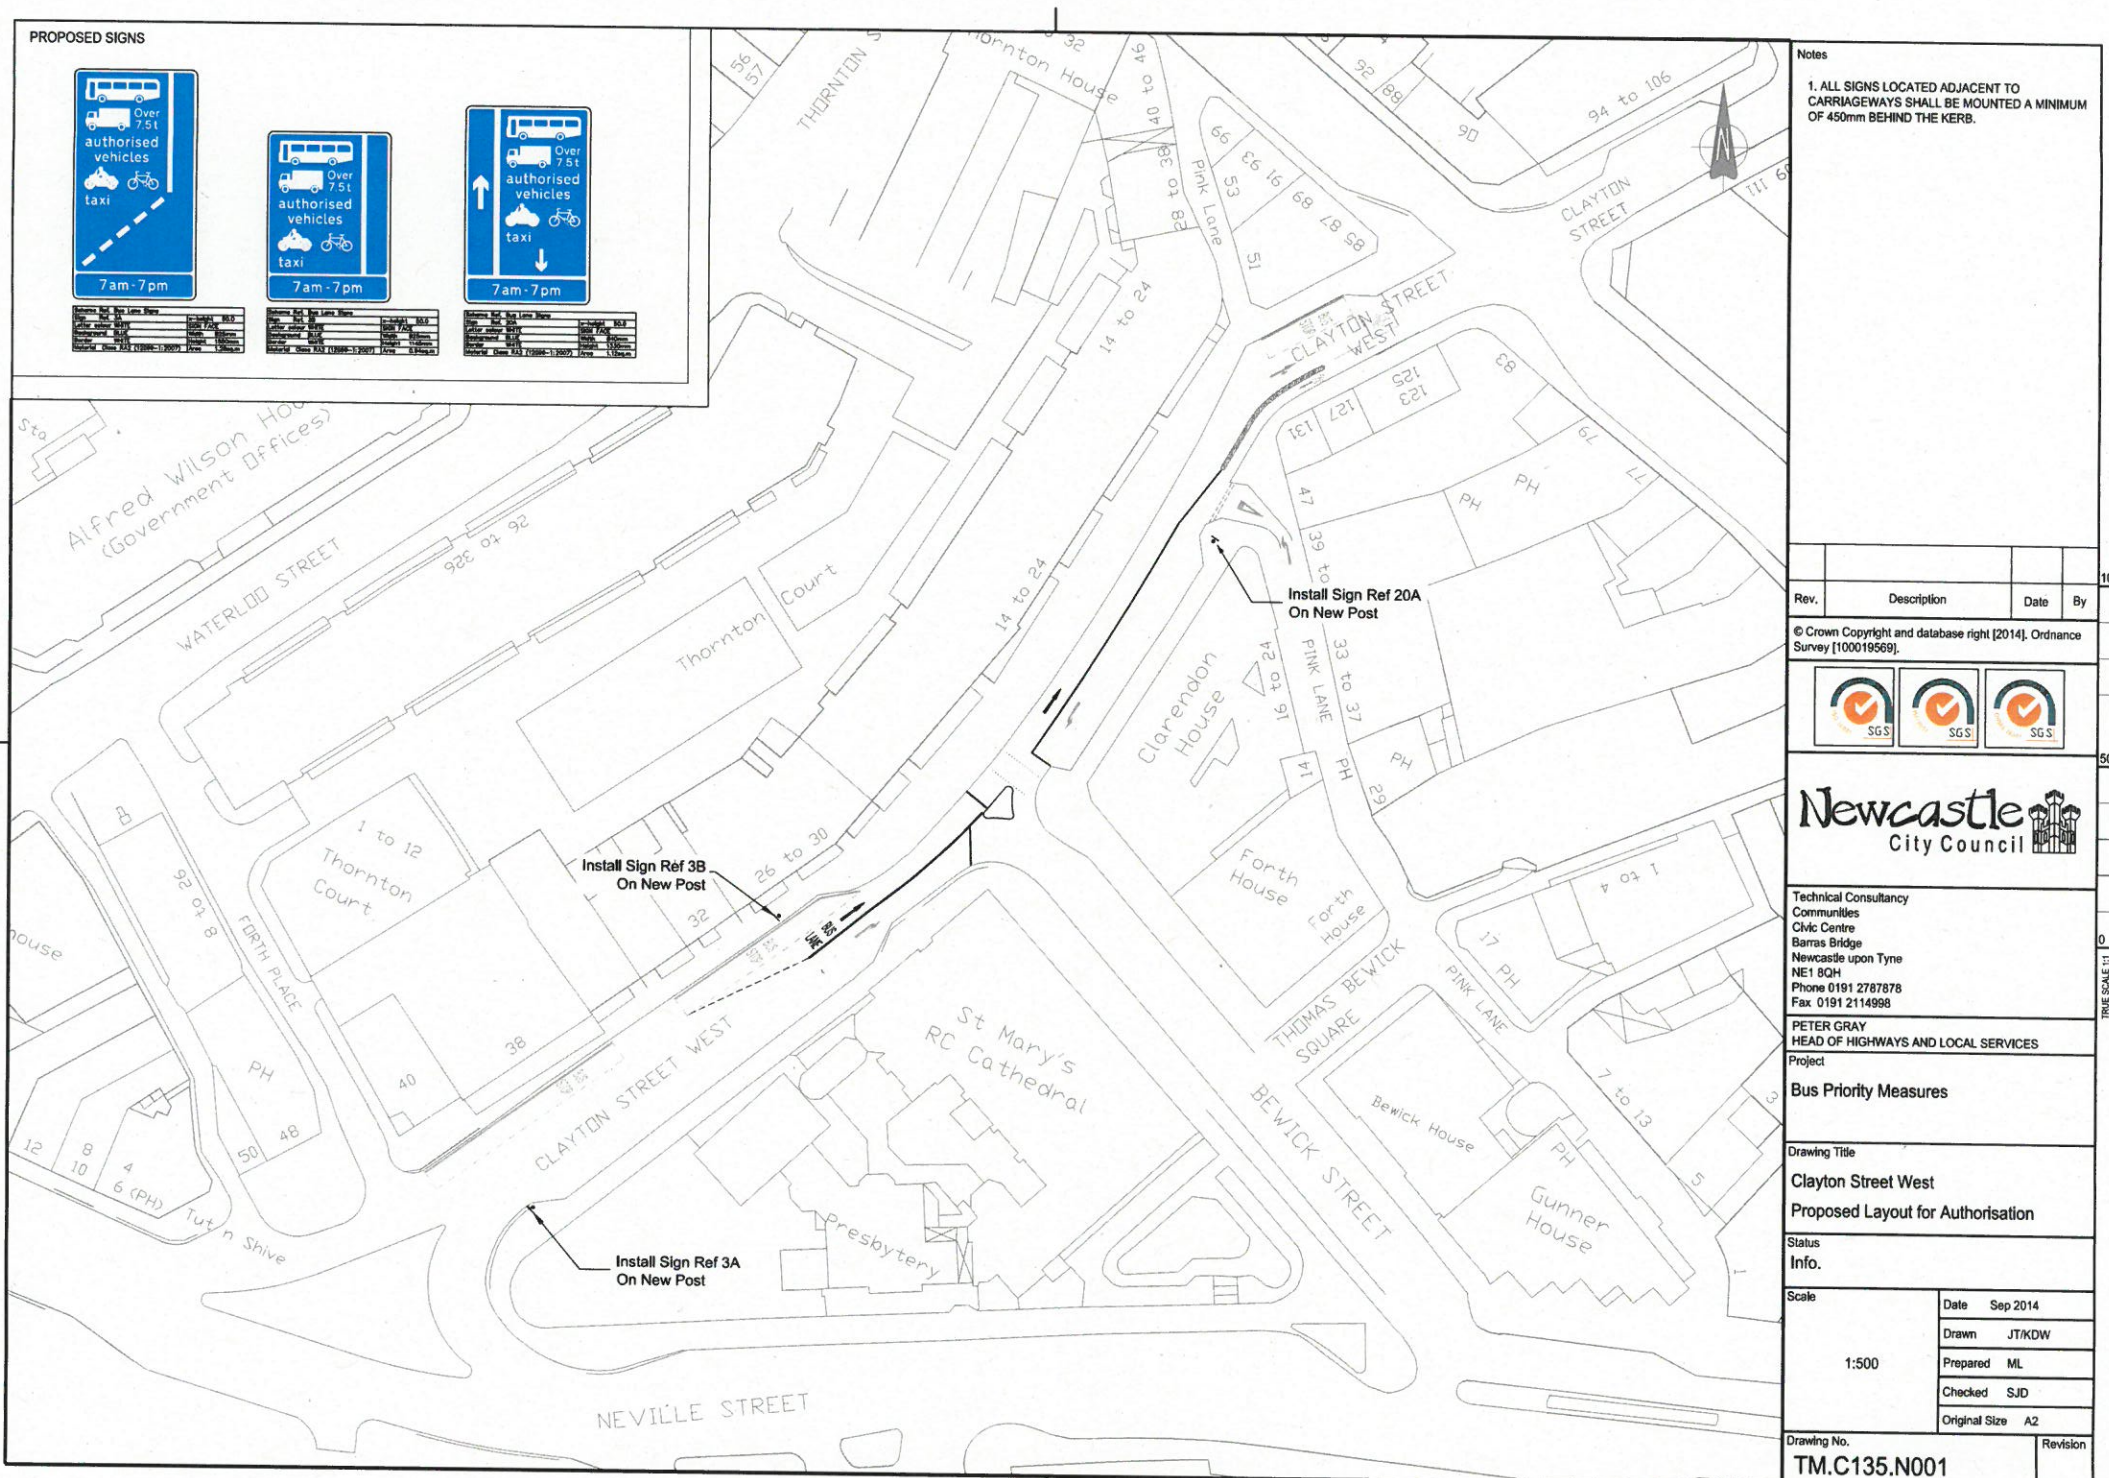[illegible]

Notes

1. ALL SIGNS LOCATED ADJACENT TO CARRIAGEWAYS SHALL BE MOUNTED A MINIMUM OF 450mm BEHIND THE KERB.

				10
Rev.	Description	Date	By	

© Crown Copyright and database right [2014]. Ordnance Survey [100019569].



Newcastle
City Council

Technical Consultancy
Communities
Civic Centre
Barras Bridge
Newcastle upon Tyne
NE1 8QH
Phone 0191 2787878
Fax 0191 2114998

PETER GRAY
HEAD OF HIGHWAYS AND LOCAL SERVICES

Bus Priority Measures

Drawing Title

Clayton Street West
Proposed Layout for Authorisation

Status	Info.
--------	-------

Scale

1:500

Date	Sep 2014
------	----------

Drawn	JT/KDW
-------	--------

Prepared	ML
----------	----

Checked	SJD
---------	-----

Original Size	A2
---------------	----

Drawing No.


TM.C135.N001

Revision

PROPOSED SIGNS



Scheme Ref. Bus Lane Signs			

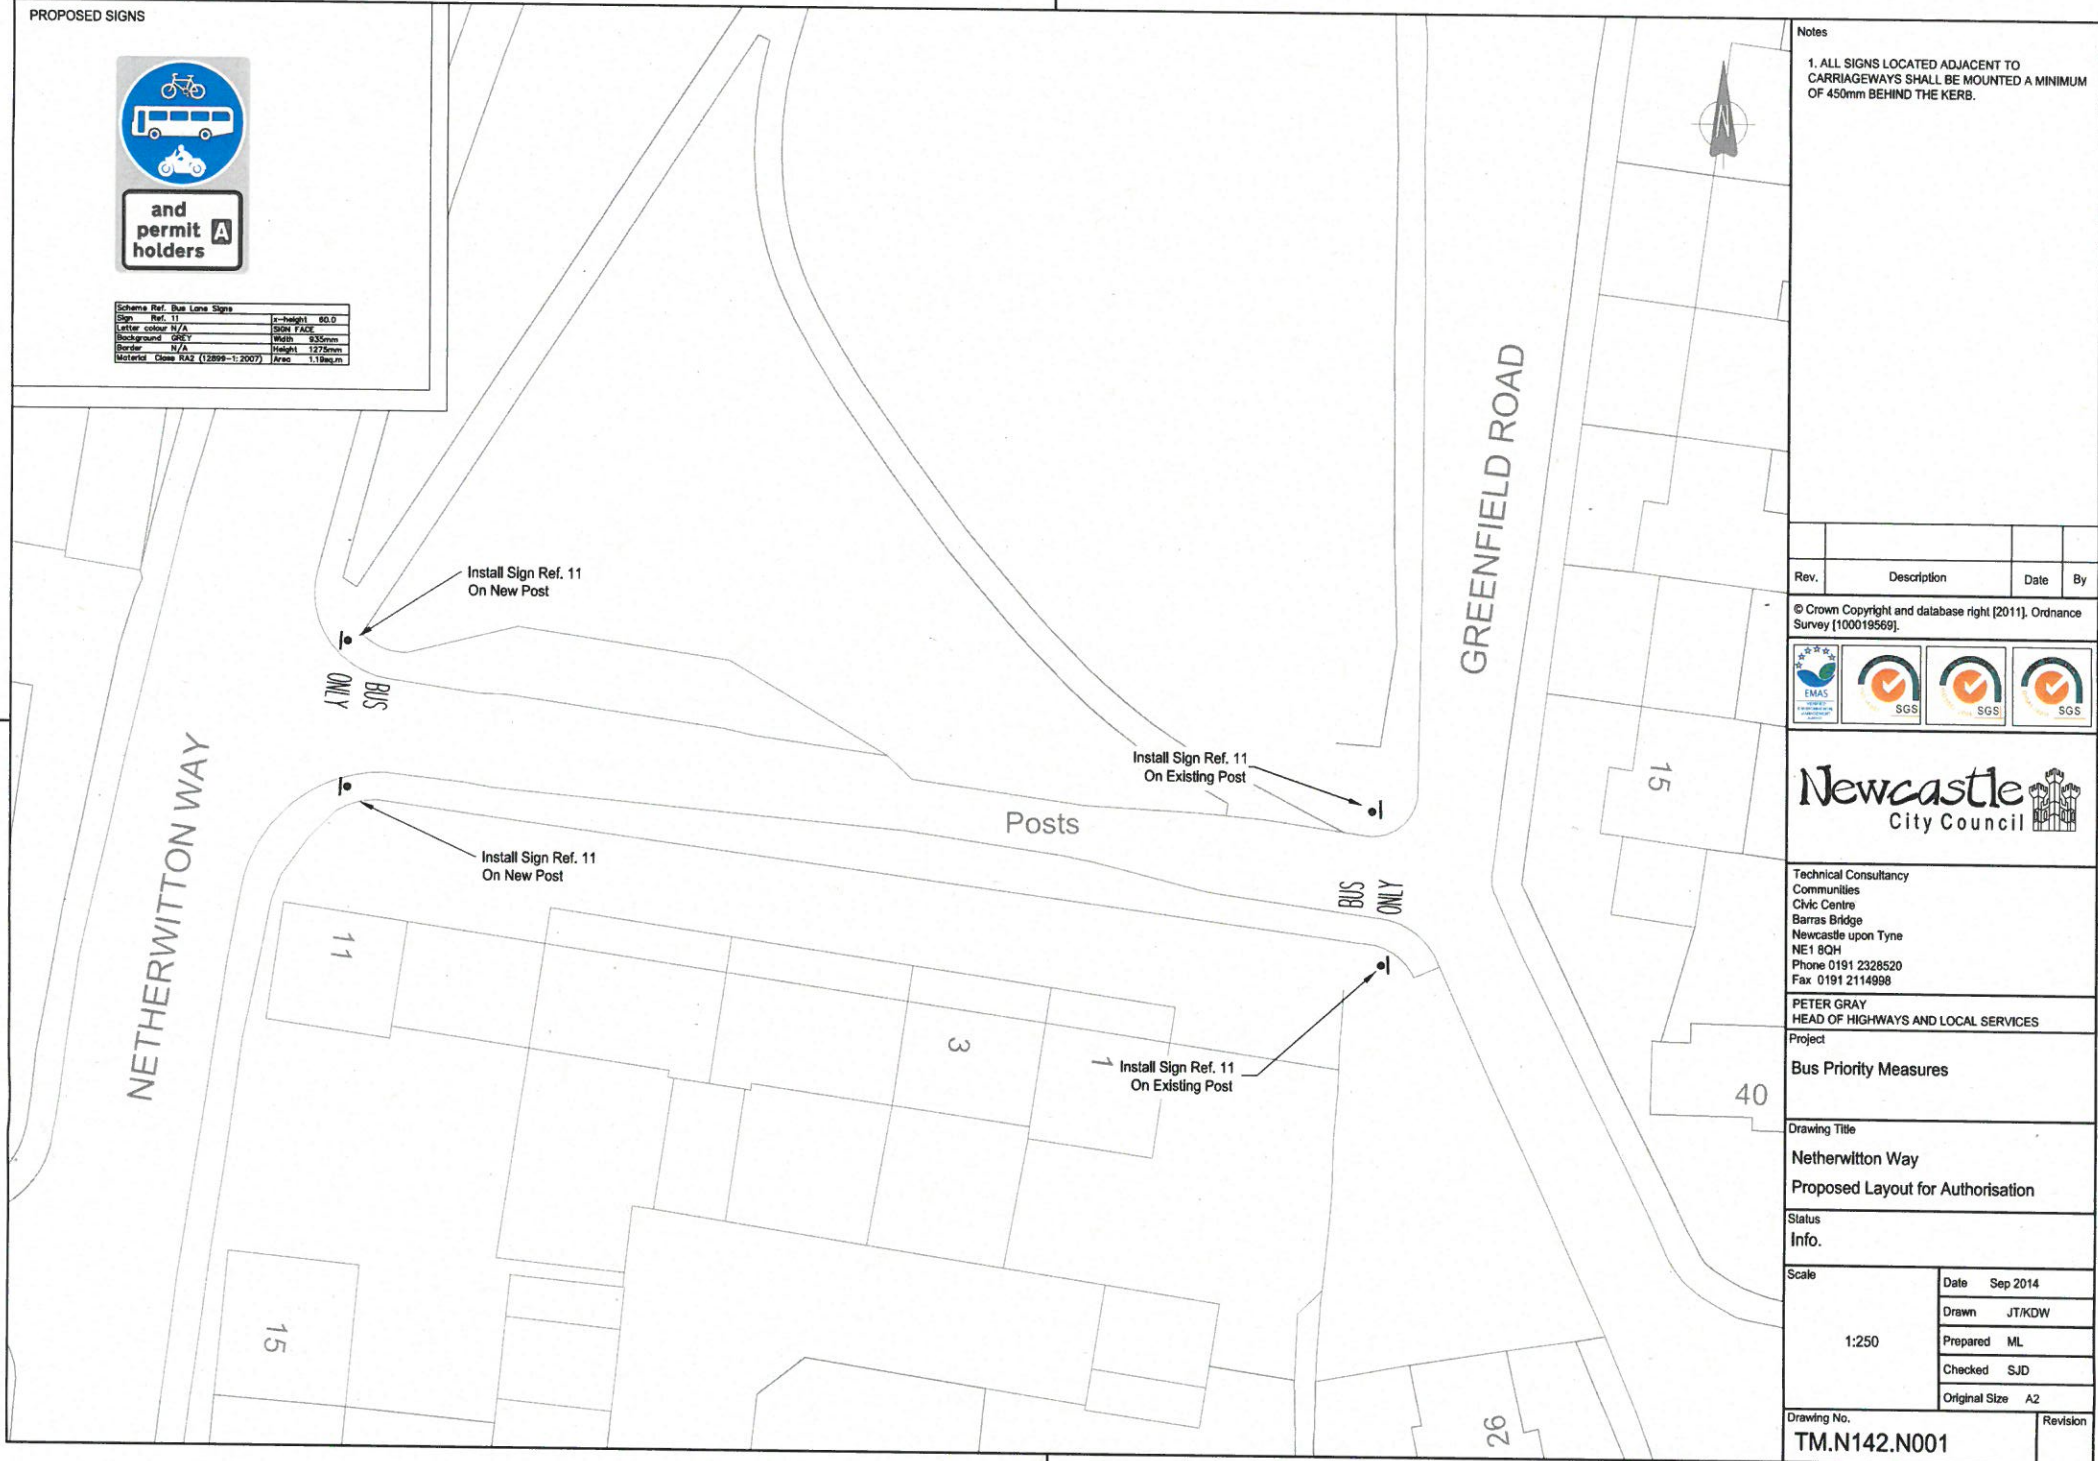

Notes

1. ALL SIGNS LOCATED ADJACENT TO CARRIAGEWAYS SHALL BE MOUNTED A MINIMUM OF 450mm BEHIND THE KERB.

Rev.	Description	Date	By

© Crown Copyright and database right (2011). Ordnance Survey [100019569].



Newcastle
City Council

Technical Consultancy
Communities
Civic Centre
Barras Bridge
Newcastle upon Tyne
NE1 8QH
Phone 0191 2328520
Fax 0191 2114998

PETER GRAY
HEAD OF HIGHWAYS AND LOCAL SERVICES

Project
Bus Priority Measures

Drawing Title
Netherwitton Way
Proposed Layout for Authorisation

Status
Info.

Scale 1:250	Date	Sep 2014
	Drawn	JT/KDW
	Prepared	ML
	Checked	SJD
	Original Size	A2

Drawing No. TM.N142.N001	Revision
------------------------------------	----------

TRUE SCALE 1:1

PROPOSED SIGNS



and
authorised
vehicles

Notes

- ALL SIGNS LOCATED ADJACENT TO CARRIAGEWAYS SHALL BE MOUNTED A MINIMUM OF 450mm BEHIND THE KERB.

Rev.	Description	Date	By

© Crown Copyright and database right [2014]. Ordnance Survey [100019569].



Technical Consultancy
Communities
Civic Centre
Barras Bridge
Newcastle upon Tyne
NE1 8QH
Phone 0191 2787878
Fax 0191 2114998

PETER GRAY
HEAD OF HIGHWAYS AND LOCAL SERVICES

Project

Bus Priority Measures

Drawing Title

High Level Bridge

Proposed Layout for Authorisation

Status
Info.

Scale


Date	Sep 2014
Drawn	JT/KDW
Prepared	ML
Checked	SJD
Original Size	A2

Drawing No.

TM.H164.001

Revision


TRUE SCALE 1:1

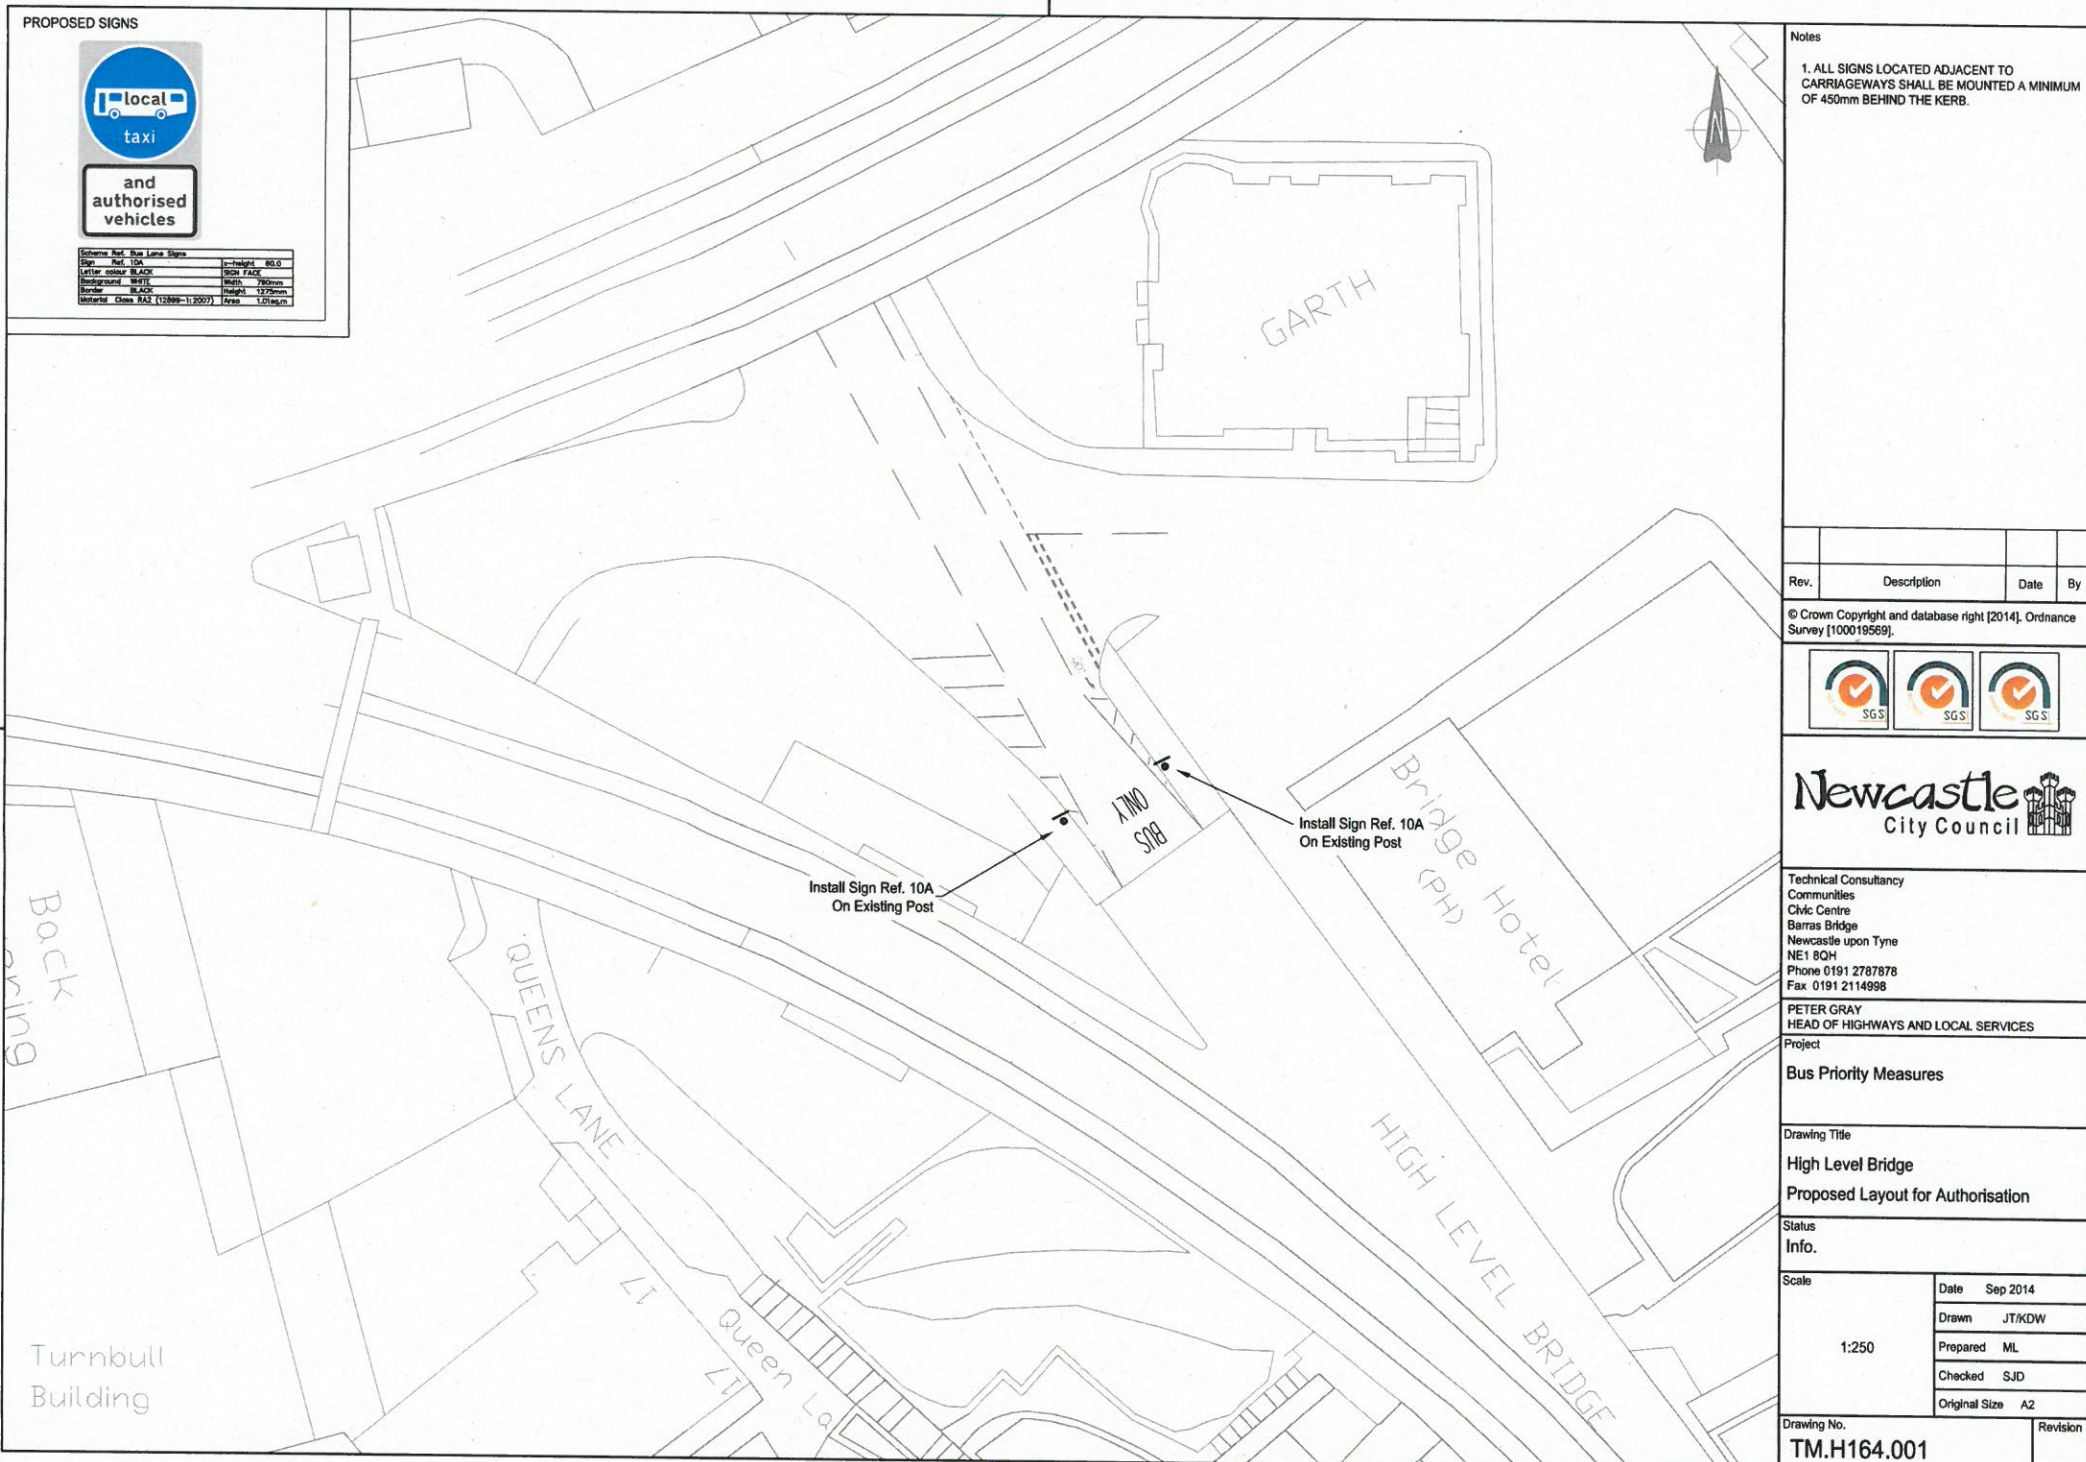

PROPOSED SIGNS



Scheme Ref. Bus Lane Signs			
Sign Ref. 11	Size	Height	60.0
Letter colour N/A	Sign Face		
Background GREY	Width	935mm	
Border N/A	Height	1275mm	
Material Class RA2 (12899-1:2007)	Area	1.19sq.m	

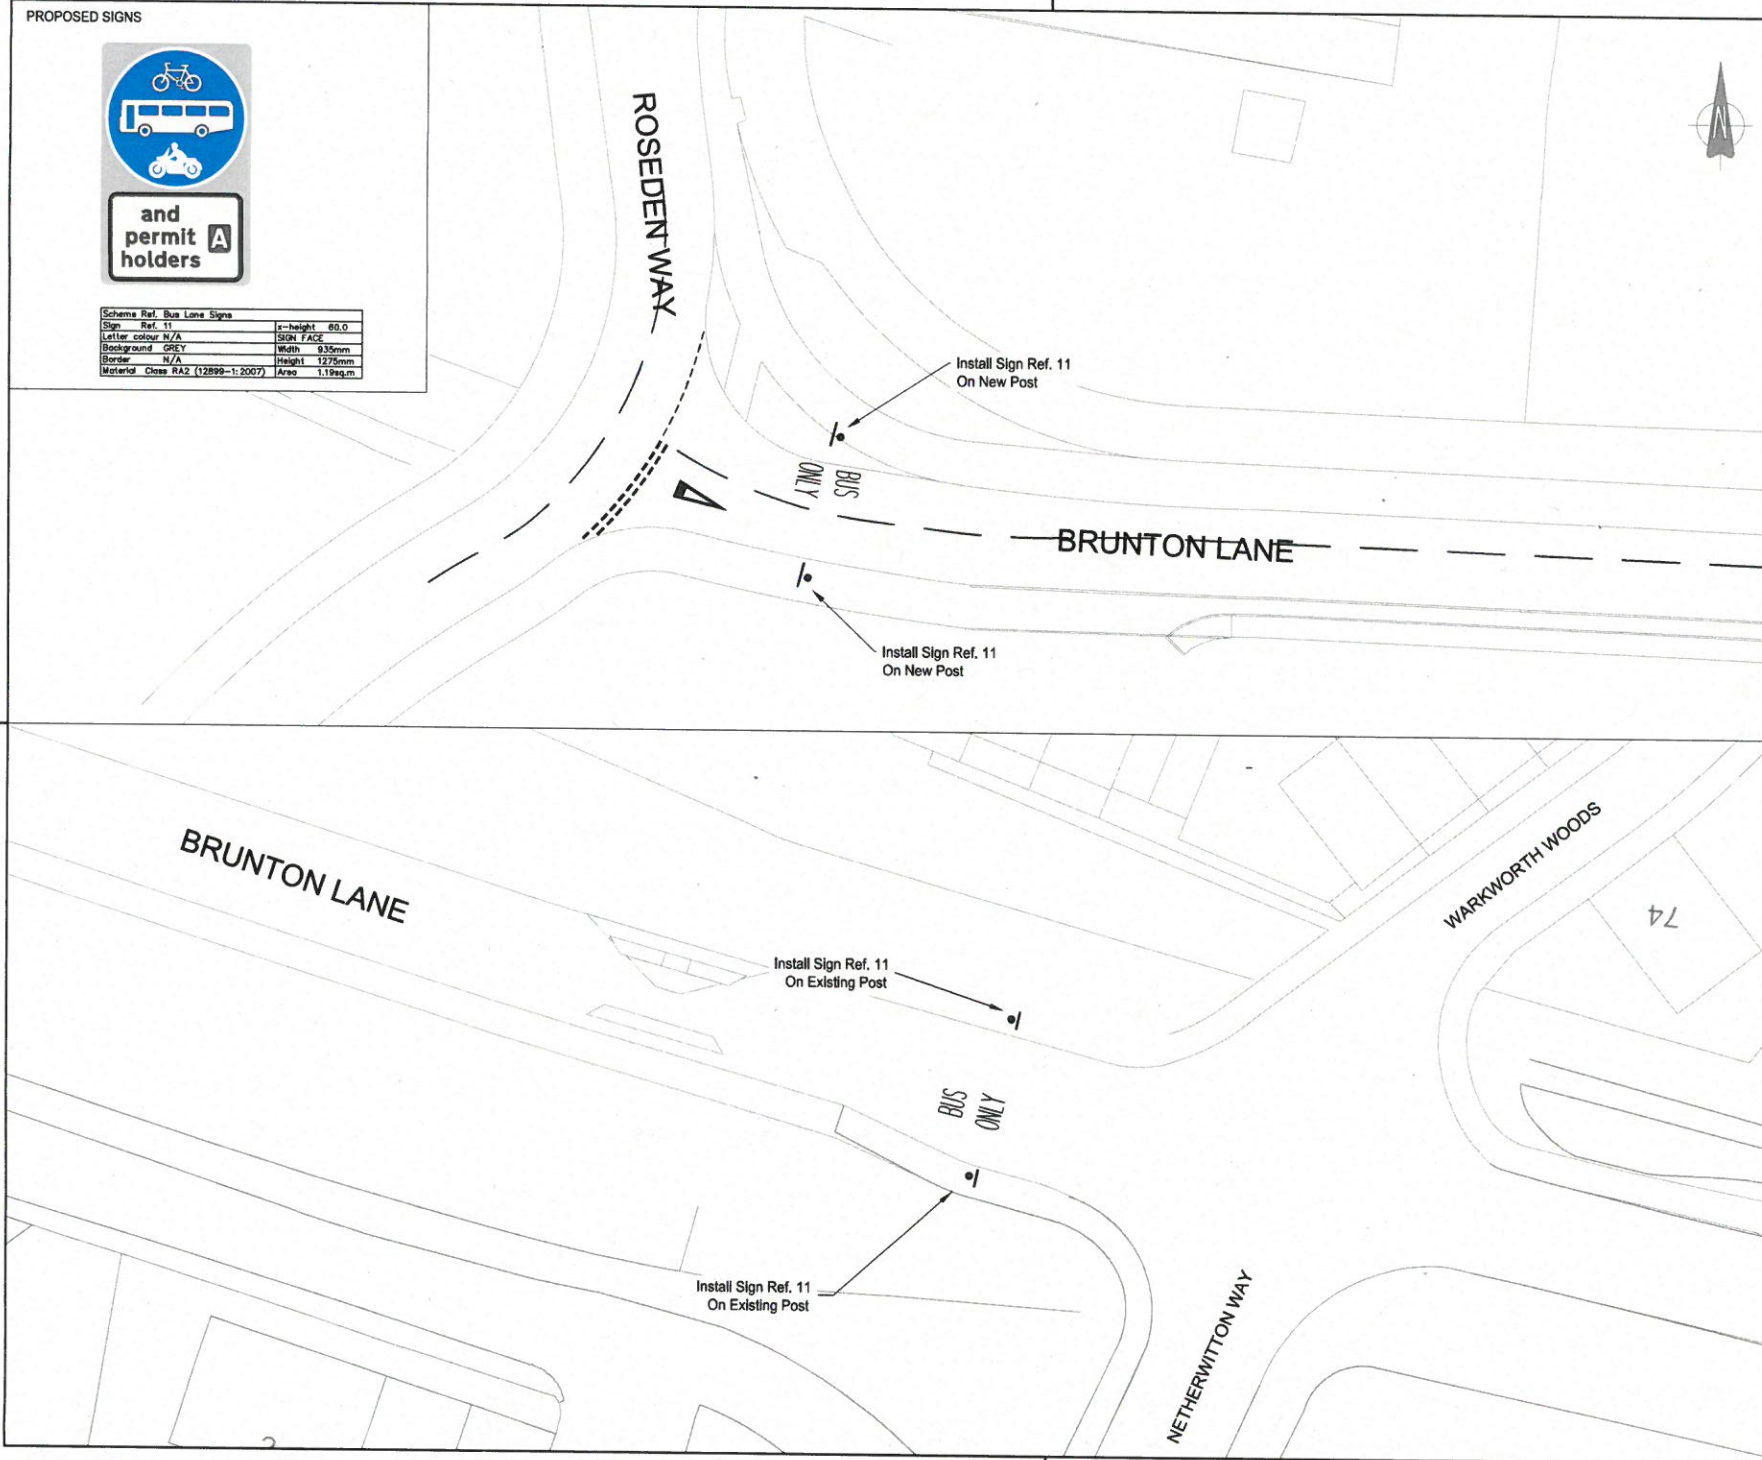

Notes

1. ALL SIGNS LOCATED ADJACENT TO CARRIAGEWAYS SHALL BE MOUNTED A MINIMUM OF 450mm BEHIND THE KERB.

Rev.	Description	Date	By
	© Crown Copyright and database right (2011). Ordnance Survey (100019569).		



Technical Consultancy
Communities
Civic Centre
Barras Bridge
Newcastle upon Tyne
NE1 8QH
Phone 0191 2328520
Fax 0191 2114998

PETER GRAY
HEAD OF HIGHWAYS AND LOCAL SERVICES

Project

Bus Priority Measures

Drawing Title

Brunton Lane
Proposed Layout for Authorisation

Status
Info.

Scale 1:250	Date	Sep 2014
	Drawn	JT/KDW
	Prepared	ML
	Checked	SJD
	Original Size	A2

Drawing No.
TM.B399.N089

Revision

10
50
0
TIME SCALE 1:1

PROPOSED SIGNS



and
authorised
vehicles
and
Over
7.5t
7am - 7pm

Scheme Ref	Byker Link Sign	Project Ref	100019559

Byker Metro Station

CONYERS ROAD

1 to 52
Raby gate

CORBRIDGE ROAD

Install Sign Ref. 9D
On Existing Post

BUS
ONLY

Install Sign Ref. 9D
On Existing Post

Notes

1. ALL SIGNS LOCATED ADJACENT TO
CARRIAGEWAYS SHALL BE MOUNTED A MINIMUM
OF 450mm BEHIND THE KERB.

Rev.	Description	Date	By
------	-------------	------	----

© Crown Copyright and database right [2011]. Ordnance
Survey [100019559]



Newcastle
City Council

Technical Consultancy
Communities
Civic Centre
Barras Bridge
Newcastle upon Tyne
NE1 8QH
Phone 0191 2328520
Fax 0191 2114998

PETER GRAY
HEAD OF HIGHWAYS AND LOCAL SERVICES

Project

Bus Priority Measures

Drawing Title

Corbridge Road Bus Link
Proposed Layout for Authorisation

Status
Info.

Scale

1:250

Date Sep 2014

Drawn JT/KDW

Prepared ML


Checked SJD

Original Size A2

Drawing No.

TM.C433.N001

Revision

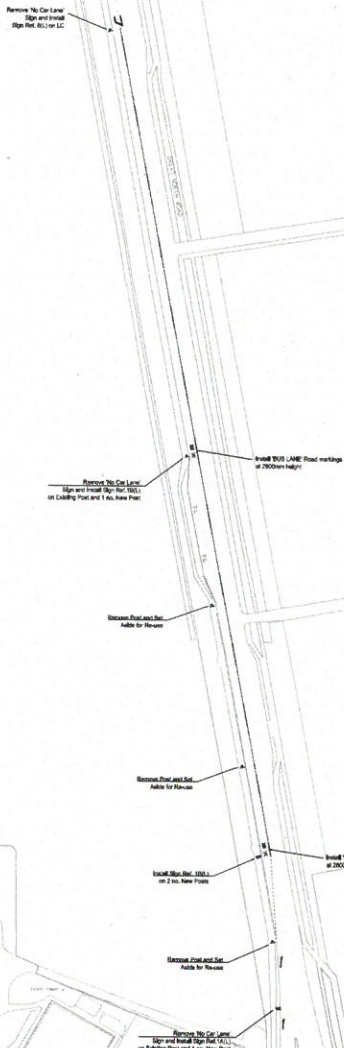

Site No.	Description	Date										
© Crown Copyright and database right (2011), Ordnance Survey 100006585												
Highways and Local Services Newcastle City Council Civic Centre Central Square Newcastle upon Tyne NE1 7RU Phone 0191 2762620 Fax 0191 2761999 Web: www.ncl.gov.uk E-MAIL: enquiries@ncl.gov.uk HEAD OF HIGHWAYS AND LOCAL SERVICES Newcastle City Council												
Drawing Title Great North Road (South) Proposed Layout For Authorisation												
Status Cons.												
Scale 1:1000	<table border="1"> <tr> <td>Date</td> <td>Oct 2014</td> </tr> <tr> <td>Drawn</td> <td>J/DOF</td> </tr> <tr> <td>Prepared</td> <td>ML</td> </tr> <tr> <td>Checked</td> <td>BJD</td> </tr> <tr> <td>Original Size</td> <td>A0</td> </tr> </table>		Date	Oct 2014	Drawn	J/DOF	Prepared	ML	Checked	BJD	Original Size	A0
Date	Oct 2014											
Drawn	J/DOF											
Prepared	ML											
Checked	BJD											
Original Size	A0											
Drawing No. TN G98 n3n0												