

**BOROUGH OF ROCHDALE**  
**((CIVIL ENFORCEMENT OF TRAFFIC CONTRAVENTIONS) (VARIOUS STREETS)**  
**(MIDDLETON TOWNSHIP) ORDER 2008)**  
**(AMENDMENT) (NO. 12) ORDER 2011**

**Manor Road, South Middleton**

The Rochdale Borough Council, in exercise of its powers under Sections 1(1), 2 and 4 of the Road Traffic Regulation Act 1984 ("the Act") and of all other enabling powers, and after consultation with the Chief Officer of Police in accordance with Section 124(1) and paragraph 20(1) of Part III of Schedule 9 to the Act, hereby make the following Order:-

1. This Order may be cited as the Borough of Rochdale ((Civil Enforcement of Traffic Contraventions) (Various Streets) (Middleton Township) Order 2008) (Amendment) (No. 12) Order and shall come into operation on 1<sup>st</sup> May 2011.
2. The Borough of Rochdale (Civil Enforcement of Traffic Contraventions) (Various Streets) (Middleton Township) Order 2008 is hereby amended by inserting the wording shown in Schedule One to this Order.
3. That part of the Borough of Rochdale (Civil Enforcement of Traffic Contraventions) (Various Streets) (Middleton Township) Order 2008, as shown in Schedule Two to this Order be hereby revoked.
4. The Interpretation Act 1978 shall apply for the interpretation of this Order as it applies for the interpretation of an Act of Parliament.

**SCHEDULE ONE**

**Schedule No. 1.1**  
**No Waiting At Any Time**

**Ash Walk, South Middleton Ward**

- n(i) the north side from its junction with Manor Road for a distance of 12 metres in a westerly direction.
- n(ii) the south side from its junction with Manor Road for a distance of 10 metres in a westerly direction.

**Beech Walk, South Middleton Ward**

- n(i) the north side from its junction with Manor Road for a distance of 20 metres in a westerly direction.
- n(ii) the south side from its junction with Manor Road for a distance of 18 metres in a westerly direction.

**Kingsway/Manor Road/Uplands Roundabout, South Middleton Ward**

- n(i) from its easterly junction with Manor road in an easterly direction for a distance of 10 metres.

**Manor Road, South Middleton Ward**

- n(i) the south easterly side from its junction with the Kingsway/Manor Road/Uplands roundabout for a distance of 10 metres in a south westerly direction.
- n(ii) the south easterly side from a point 100.56 metres south west of its junction with the Kingsway/Manor Road/Uplands roundabout for a distance of 17 metres in a south westerly direction.
- n(iii) the south easterly side from its junction with Mere Avenue for a distance of 15 metres in a north easterly direction.
- n(iv) the south easterly side from its junction with Mere Avenue for a distance of 15 metres in a south westerly direction.

- n(v) the north side from its junction with Beech Walk for a distance of 15 metres in a north easterly direction.
- n(vi) the north westerly side from its junction with Beech Walk for a distance of 18 metres in a south westerly direction
- n(vii) the north westerly side from its junction with Ash Walk for a distance of 15 metres in north easterly direction
- n(viii) the westerly side from its junction with Ash Walk for a distance of 15 metres in a south easterly direction.

**Mere Avenue, South Middleton Ward**

- n(i) both sides from its junction with Manor Road for a distance of 15 metres in a south easterly direction.

**Schedule No. 2.3**

**No Waiting Mon-Fri 8 am-5pm**

**Manor Road, South Middleton Ward**

- n(i) the south easterly side from a point 10 metres south west of its junction with the Kingsway/Manor Road/Uplands roundabout for a distance of 47 metres in a south westerly direction.
- n(ii) the south easterly side from a point 117.56 metres south west of its junction with the Kingsway/Manor Road/Uplands roundabout for a distance of 28.44 metres in a south westerly direction.

**Schedule No. 4.1**

**No Loading at Any Time**

**Kingsway/Manor Road/Uplands Roundabout, South Middleton Ward**

- n(i) from its easterly junction with Manor road in an easterly direction for a distance of 10 metres.

**Manor Road, South Middleton Ward**

- n(i) the south easterly side from its junction with the Kingsway/Manor Road/Uplands roundabout for a distance of 10 metres in a south westerly direction.
- n(ii) the south easterly side from a point 100.56 metres south west of its junction with the Kingsway/Manor Road/Uplands roundabout for a distance of 17 metres in a south westerly direction.

**Schedule No. 5.13**

**No Loading Mon-Fri 8.00-9.30 am & 3.00-5.00pm**

**Manor Road, South Middleton Ward**


- n(i) the south easterly side from a point 10 metres south west of its junction with the Kingsway/Manor Road/Uplands roundabout for a distance of 47 metres in a south westerly direction.
- n(ii) the south easterly side from a point 117.56 metres south west of its junction with the Kingsway/Manor Road/Uplands roundabout for a distance of 65.44 metres in a south westerly direction.

**Schedule No. 8.1**

**School Zigzag Mon-Fri 8am-5pm No Stopping On School Entrance Markings**

**Manor Road, South Middleton Ward**

SCALE WITH CAUTION AS DISTORTION CAN OCCUR 0 1 2 3 4 5 6 7 8 9 10cm

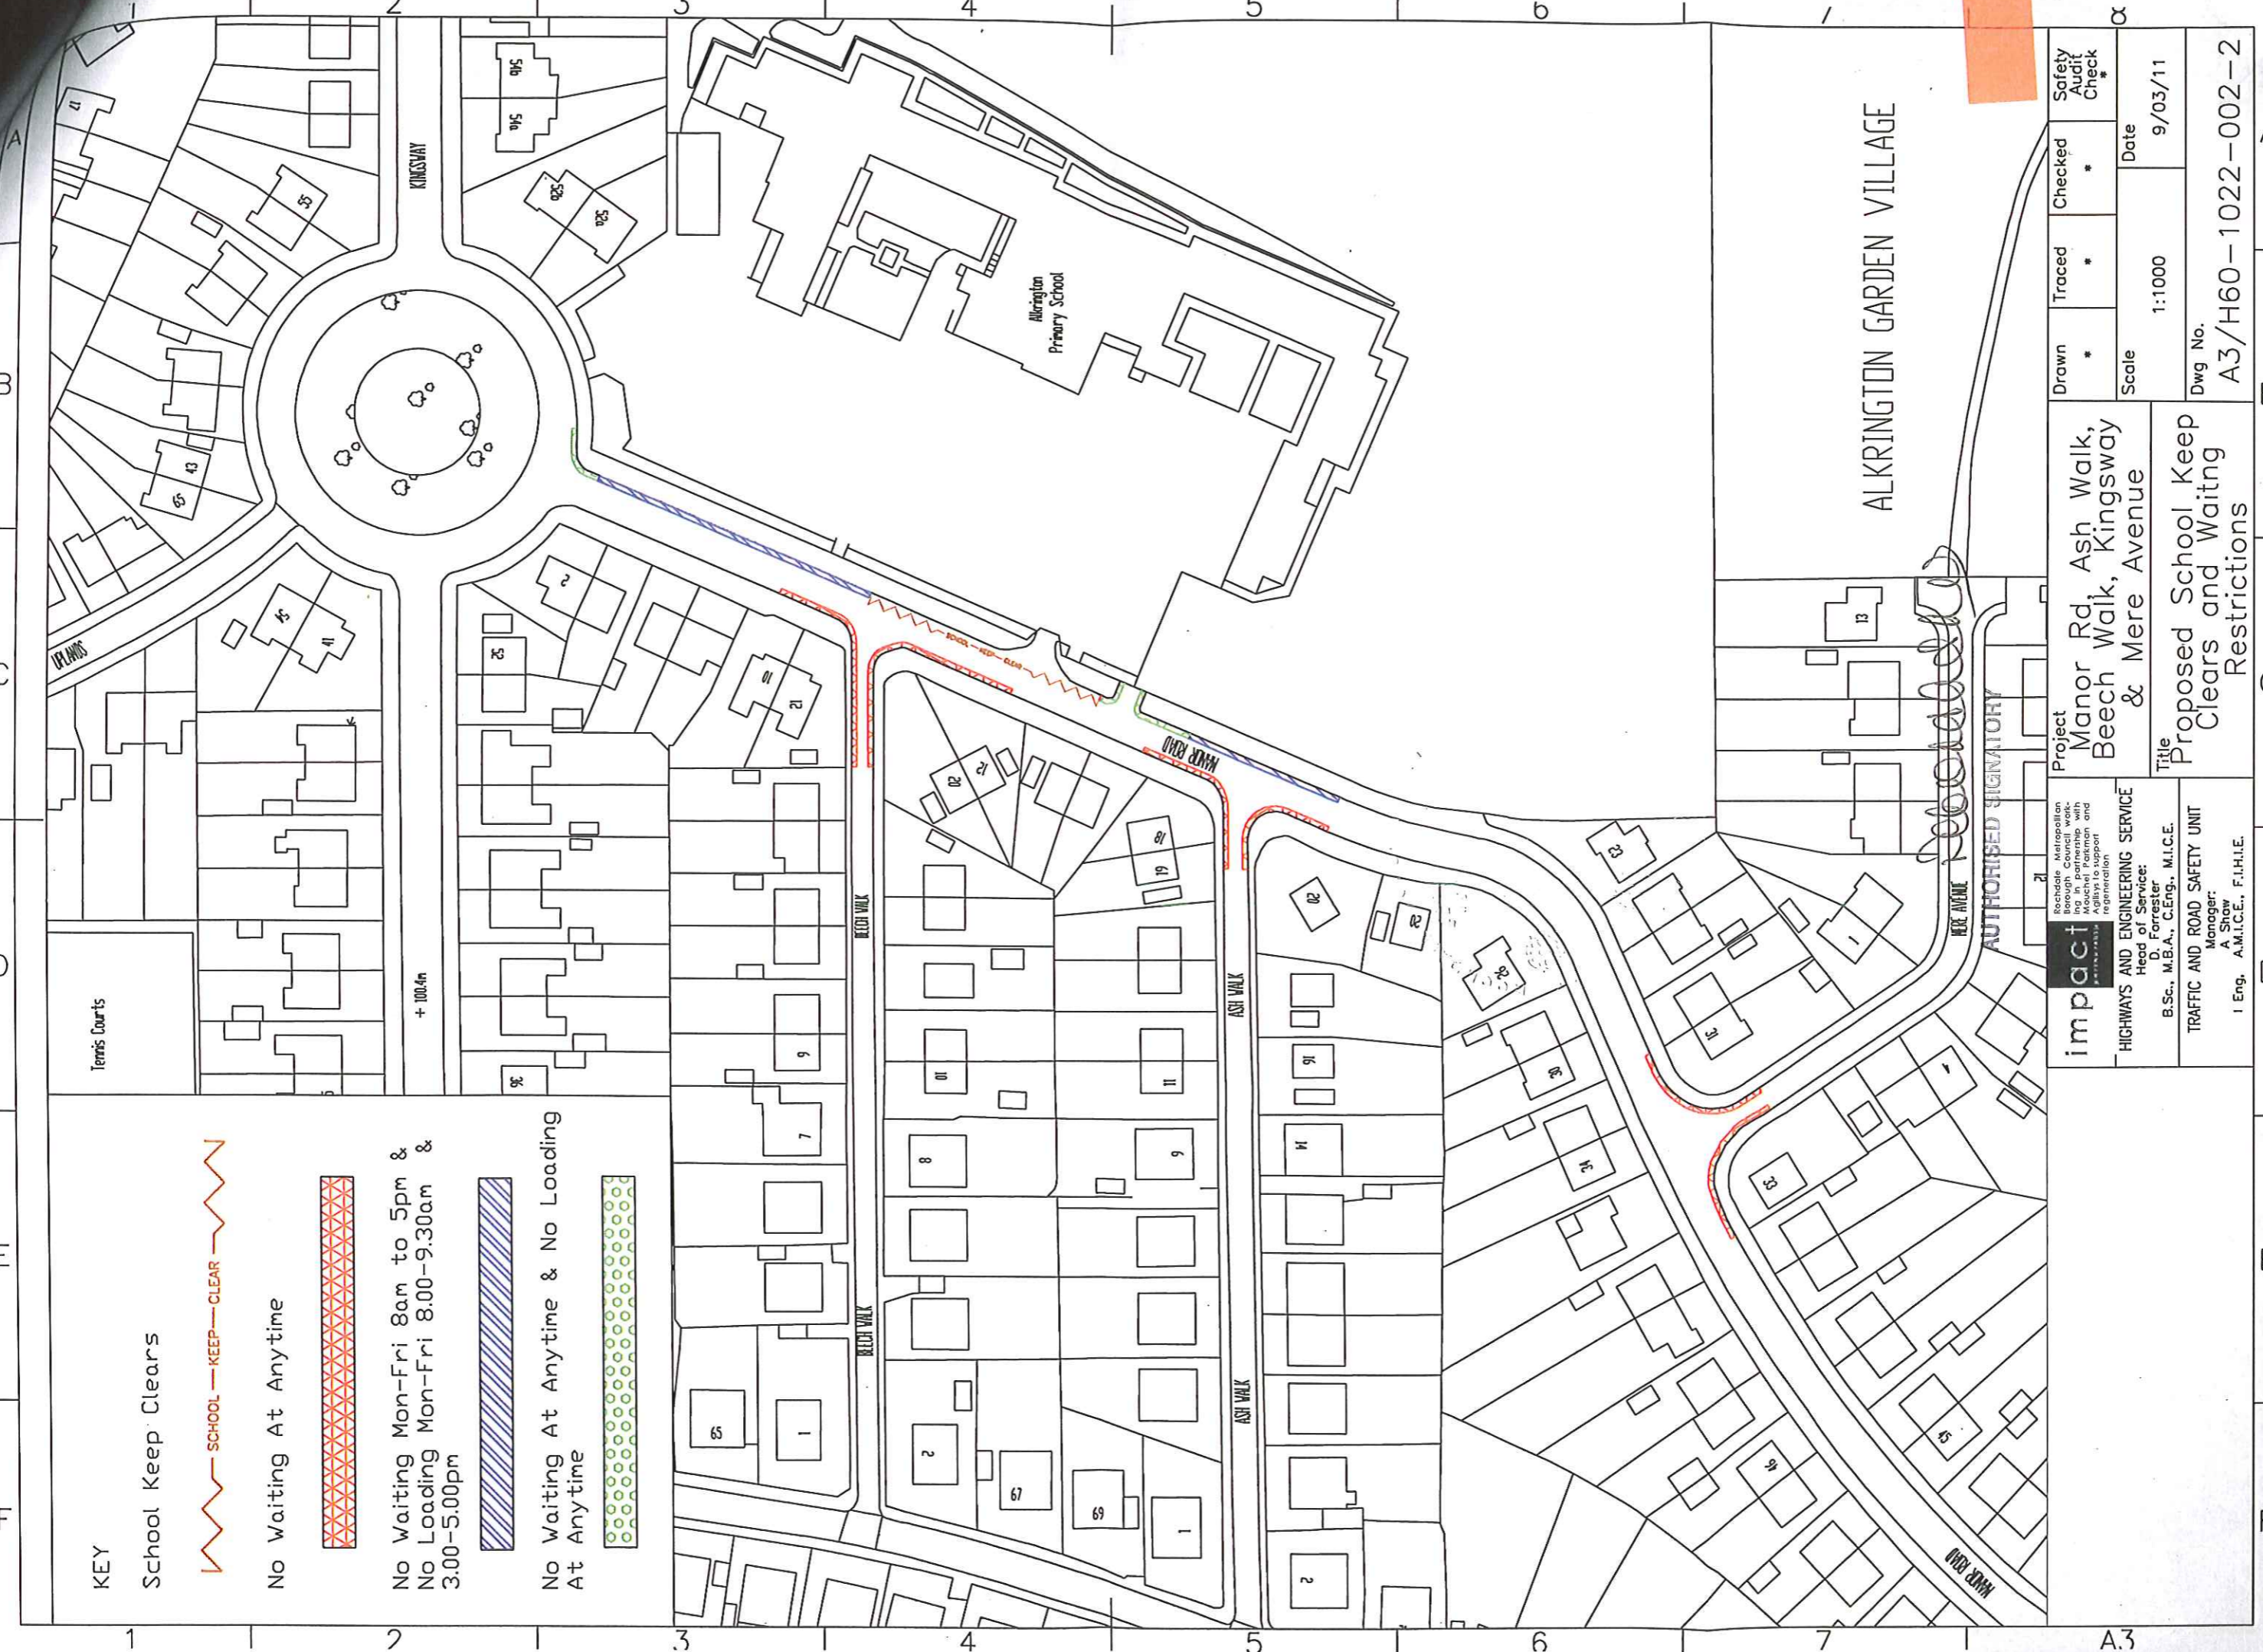

**KEY**

School Keep Clears



No Waiting At Anytime



No Waiting Mon-Fri 8am to 5pm &  
No Loading Mon-Fri 8.00-9.30am &  
3.00-5.00pm



No Waiting At Anytime & No Loading  
At Anytime



**impact**  
 Reschale Metropolitan Borough Council work with the community to support regeneration  
**HIGHWAYS AND ENGINEERING SERVICE**  
 Head of Service:  
 B.Sc., M.B.A., C.Eng., M.I.C.E.  
**TRAFFIC AND ROAD SAFETY UNIT**  
 Manager:  
 A. Shaw  
 I. Eng., A.M.I.C.E., F.I.H.I.E.

**Project**  
 Manor Rd, Ash Walk,  
 Beech Walk, Kingsway  
 & Mere Avenue

**Title**  
 Proposed School Keep  
 Clears and Waiting  
 Restrictions

Drawn *	Traced *	Checked *	Safety Audit Check *
Scale 1:1000	Date 9/03/11	Dwg No. A3/H60-1022-002-2	

ALKINGTON GARDEN VILLAGE

AUTHORISED SIGNATORY

*A. Forrester*

- n(i) the south easterly side from a point 57 metres south west of its junction with the Kingsway/Manor Road/Uplands roundabout for a distance of 43.56 metres in a south westerly direction.

**SCHEDULE TWO**

**Schedule No. 8.1**

**School Zigzag Mon-Fri 8am-5pm No Stopping On School Entrance Markings**

**Manor Road, South Middleton Ward**

The east side from a point 4 metres south of its junction with the Kingsway/Manor Road roundabout for a distance of 102 metres in a southerly direction outside Alkrington County Primary School.

Dated this 21<sup>st</sup> day of April 2011

THE COMMON SEAL of THE ROCHDALE )

BOROUGH COUNCIL was hereunto affixed )

in the presence of:

  
Authorised Signatory



tro73a

NUMBER IN SEAL BOOK  
36208.